


PLAN LEGEND - FLOOR FINISHES			
#	PATTERN	SPECIFICATIONS	
01	[Grid Pattern]	TERAZZO	[Blue]
02	[Cross-hatch Pattern]	TERAZZO	[Light Blue]
03	[Dotted Pattern]	TERAZZO	[Yellow]
04	[Stippled Pattern]	TERAZZO	[Cyan]
05	[Brick Pattern]	TERAZZO	[Dark Blue]
06	[Hexagonal Pattern]	RUBBER FLOOR MATS	[Black]
07	[Square Pattern]	TERAZZO	[Blue]
08	[Star Pattern]	TERAZZO	[Light Green]
09	[Circular Pattern]	TERAZZO	[Yellow-Green]
10	[Square Pattern]	TERAZZO	[Green]
11	[Wavy Line]	DIVIDE STRIPS -> ZINC - @ DESIGNS	
12	[Dashed Line]	DIVIDE STRIPS -> ZINC TO DIVIDE POURS	
13	[Circle with 01]	WHERE WAVES EXTEND FROM EXISTING AREA OUT INTO NEW AREAS, MATCH COLOR EXISTING	



Reynolds, Smith and Hills, Inc.
 Jacksonville, Florida 32256
 904-256-2500 FAX 904-256-2501
 www.rsandh.com
 FL Cert. Nos. AAC001886 EB0005620 LGC000210

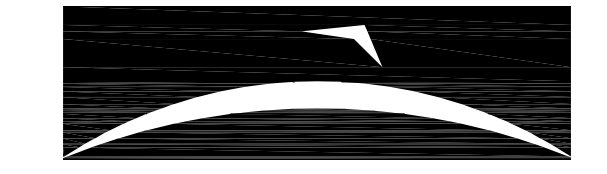

JACKSONVILLE
 AVIATION AUTHORITY

JACKSONVILLE
 INTERNATIONAL
 AIRPORT

INTERIOR DESIGN
 FLOOR FINISHES



Lic# ID 0002289
 FL# 13 0001146
 Kelly@kellytaafedesign.com
 Tel: 813.805.5040
 Fax: 813.805.2371

REVISIONS		
NO.	DESCRIPTION	DATE

DATE ISSUED: 01.30.2009
 REVIEWED BY: KT
 DRAWN BY: cAdvice.us - SB
 DESIGNED BY: KTD, INC - KT
 AEP PROJECT NUMBER
 201-7262-009
 © 2008 REYNOLDS, SMITH AND HILLS, INC.
 SHEET TITLE

**TICKETING
 UPPER LEVEL
 FLOOR FINISHES**

SHEET NUMBER
AI.2.1.0
 DD-AI.2.0.0.SB.DWG

GENERAL NOTE:
 PROPER SCALE OF THIS COPY AND ACCURACY OF NOTED REFERENCE DIMENSIONS ON DRAWING NEED TO BE VERIFIED IN FIELD BY CONTRACTOR. MINOR VARIANCES DUE TO REPRODUCTION AND PRINTING PROCESS MIGHT OCCUR.



1
 AI.2.1.0

FLOOR PLAN - OVERALL
TICKETING UPPERLEVEL
 SCALE: 1/16" = 1'-0"