


AI.2.2.0
MATCHLINE

MATCHLINE
AI.2.1.0

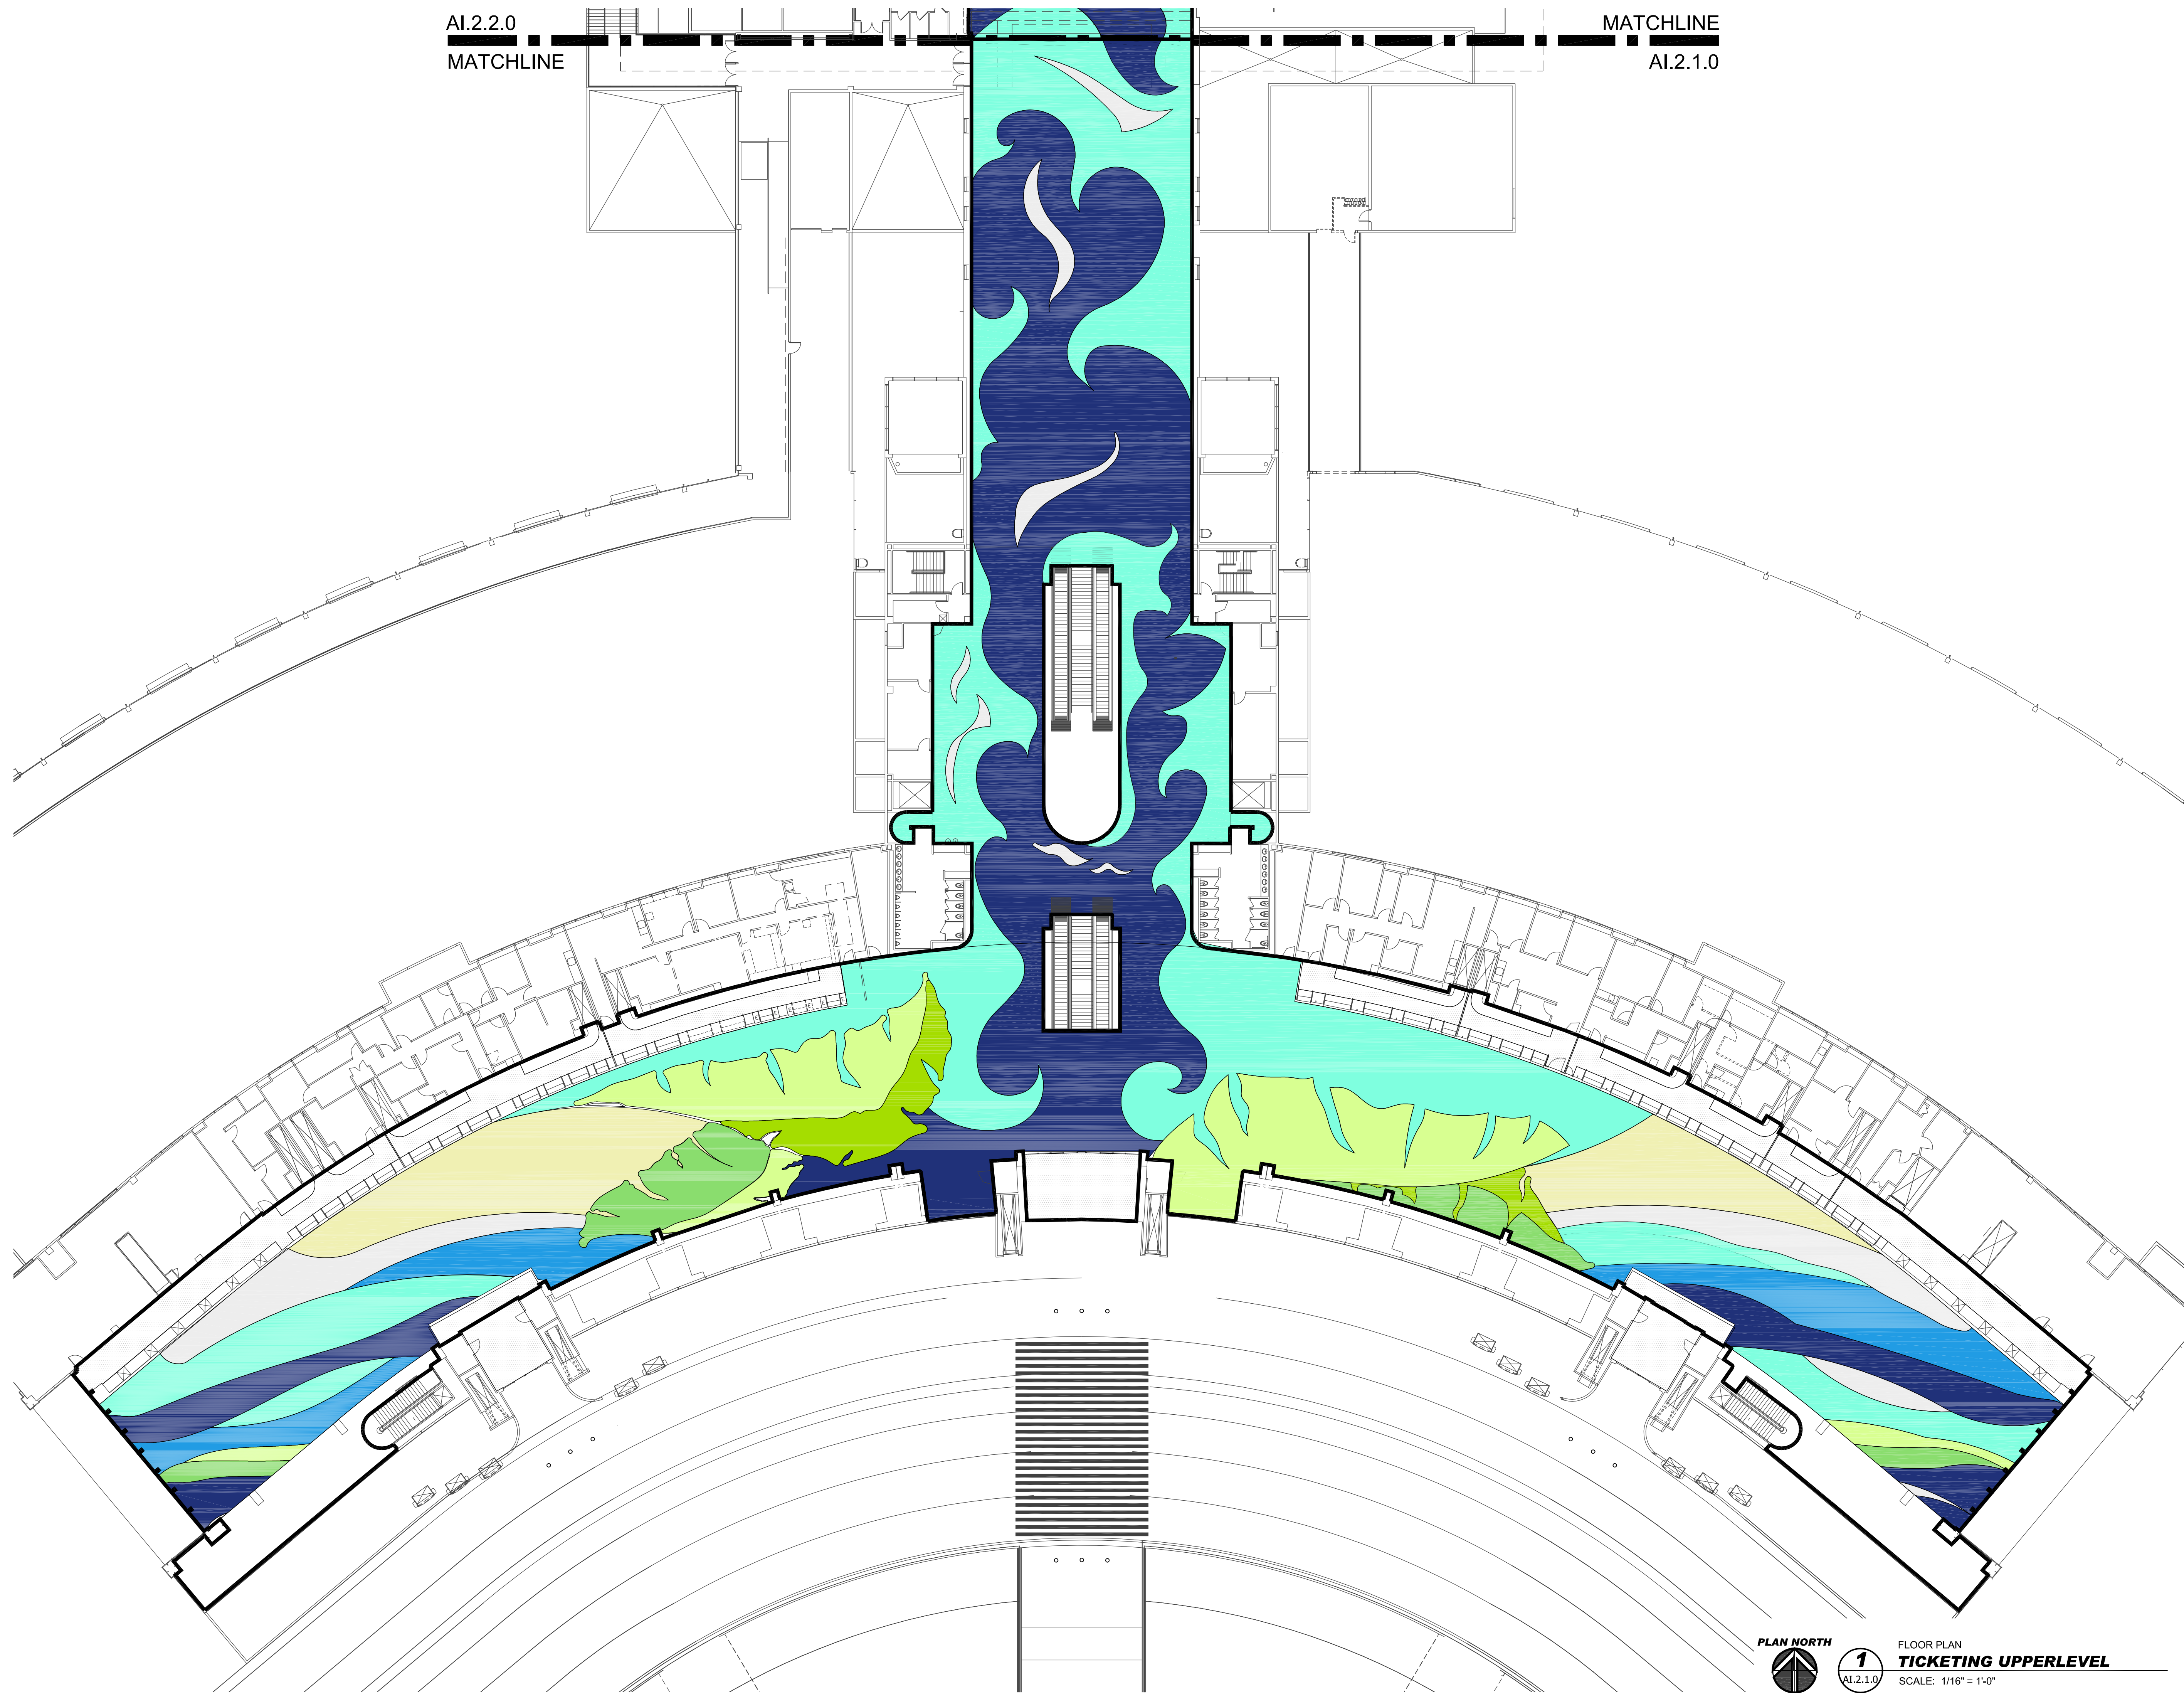

Architectural, Engineering, Planning
and Environmental Services

Reynolds, Smith and Hills, Inc.
10748 Greenwood Park Boulevard South
Jacksonville, Florida 32256
904-256-2500 FAX 904-256-2501
www.rsandh.com
FL Cert. Nos. AAC201866 EB0005620 LGC000210



JACKSONVILLE
AVIATION AUTHORITY

JACKSONVILLE
INTERNATIONAL
AIRPORT

INTERIOR DESIGN
FLOOR FINISHES



KTD Inc.
Design
KELLY TAAFFE DESIGN

Lic# ID 0002289
FL# 13 0001146
Kelly@kellytaaffedesign.com
Tel: 813.695.5049
Fax: 813.805.2371

REVISIONS

NO.	DESCRIPTION	DATE
01	PRESENTATION #02	01/26/09

DATE ISSUED: 01.26.2009
REVIEWED BY: KT
DRAWN BY: cAdvice.us - SB
DESIGNED BY: KTD, INC - KT

AEP PROJECT NUMBER
201-7262-009

© 2006 REYNOLDS, SMITH AND HILLS INC.
SHEET TITLE

**TICKETING
UPPER LEVEL
FLOOR FINISHES**

SHEET NUMBER
AI.2.1.0
AI.2.2.0-REV01.DWG



1
AI.2.1.0

FLOOR PLAN
TICKETING UPPERLEVEL
SCALE: 1/16" = 1'-0"