



DRAWING INDEX FLOOR FINISHES			
A	110	FP BAGGAGE CLAIM - OVER ALL	1/16" = 1'-0"
A	111	FP BAGGAGE CLAIM - PARTIAL NORTH	3/32" = 1'-0"
A	112	FP BAGGAGE CLAIM - PARTIAL SOUTH	3/32" = 1'-0"
A	200	FP LEVEL II OVERALL	1/82" = 1'-0"
A	210	FP TICKETING - OVERALL	1/16" = 1'-0"
A	211	FP TICKETING - PARTIAL NORTH	3/32" = 1'-0"
A	212	FP TICKETING - PARTIAL SOUTH	3/32" = 1'-0"
A	213	FP TICKETING - PARTIAL WEST	3/32" = 1'-0"
A	220	FP CONCOURSE - OVERALL	1/16" = 1'-0"
A	221	FP CONCOURSE - PARTIAL EAST	1/8" = 1'-0"
A	222	FP CONCOURSE - PARTIAL WEST	1/8" = 1'-0"

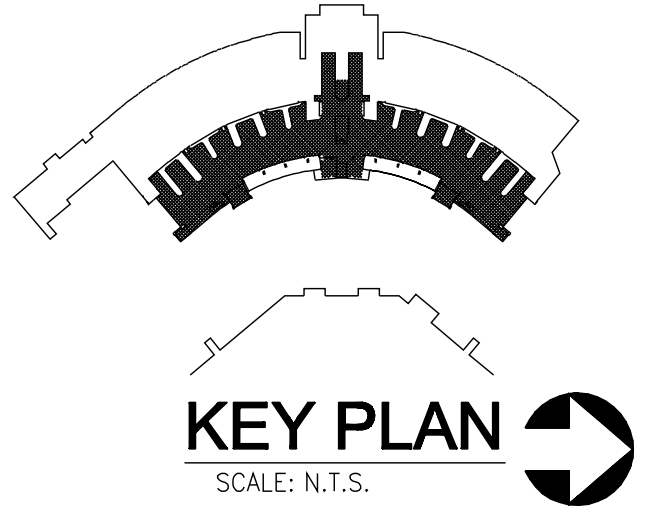


GENERAL NOTE:
PROPER SCALE OF THIS COPY AND ACCURACY OF NOTED REFERENCE DIMENSIONS ON DRAWING NEED TO BE VERIFIED IN FIELD BY CONTRACTOR. MINOR VARIANCES DUE TO REPRODUCTION AND PRINTING PROCESS MIGHT OCCUR.

PLAN LEGEND - FLOOR FINISHES			
#	PATTERN	SPECIFICATIONS	
01	T1	TERAZZO	[Color swatch]
02	T2	TERAZZO	[Color swatch]
03	T3	TERAZZO	[Color swatch]
04	T4	TERAZZO	[Color swatch]
05	T5	TERAZZO	[Color swatch]
06		PEDIGRID	[Color swatch]
07	T7	TERAZZO	[Color swatch]
08	T8	TERAZZO	[Color swatch]
09	T9	TERAZZO	[Color swatch]
10	T10	TERAZZO	[Color swatch]
11		DIVIDE STRIPS 1/2" ZINC - @ DESIGNS	
12		DIVIDE STRIPS 1/2" ZINC TO DIVIDE POURS	
13	01	WHERE WAVES EXTEND FROM EXISTING AREA OUT INTO NEW AREAS, MATCH COLOR EXISTING	
14		RUBBER FLOOR MATS	

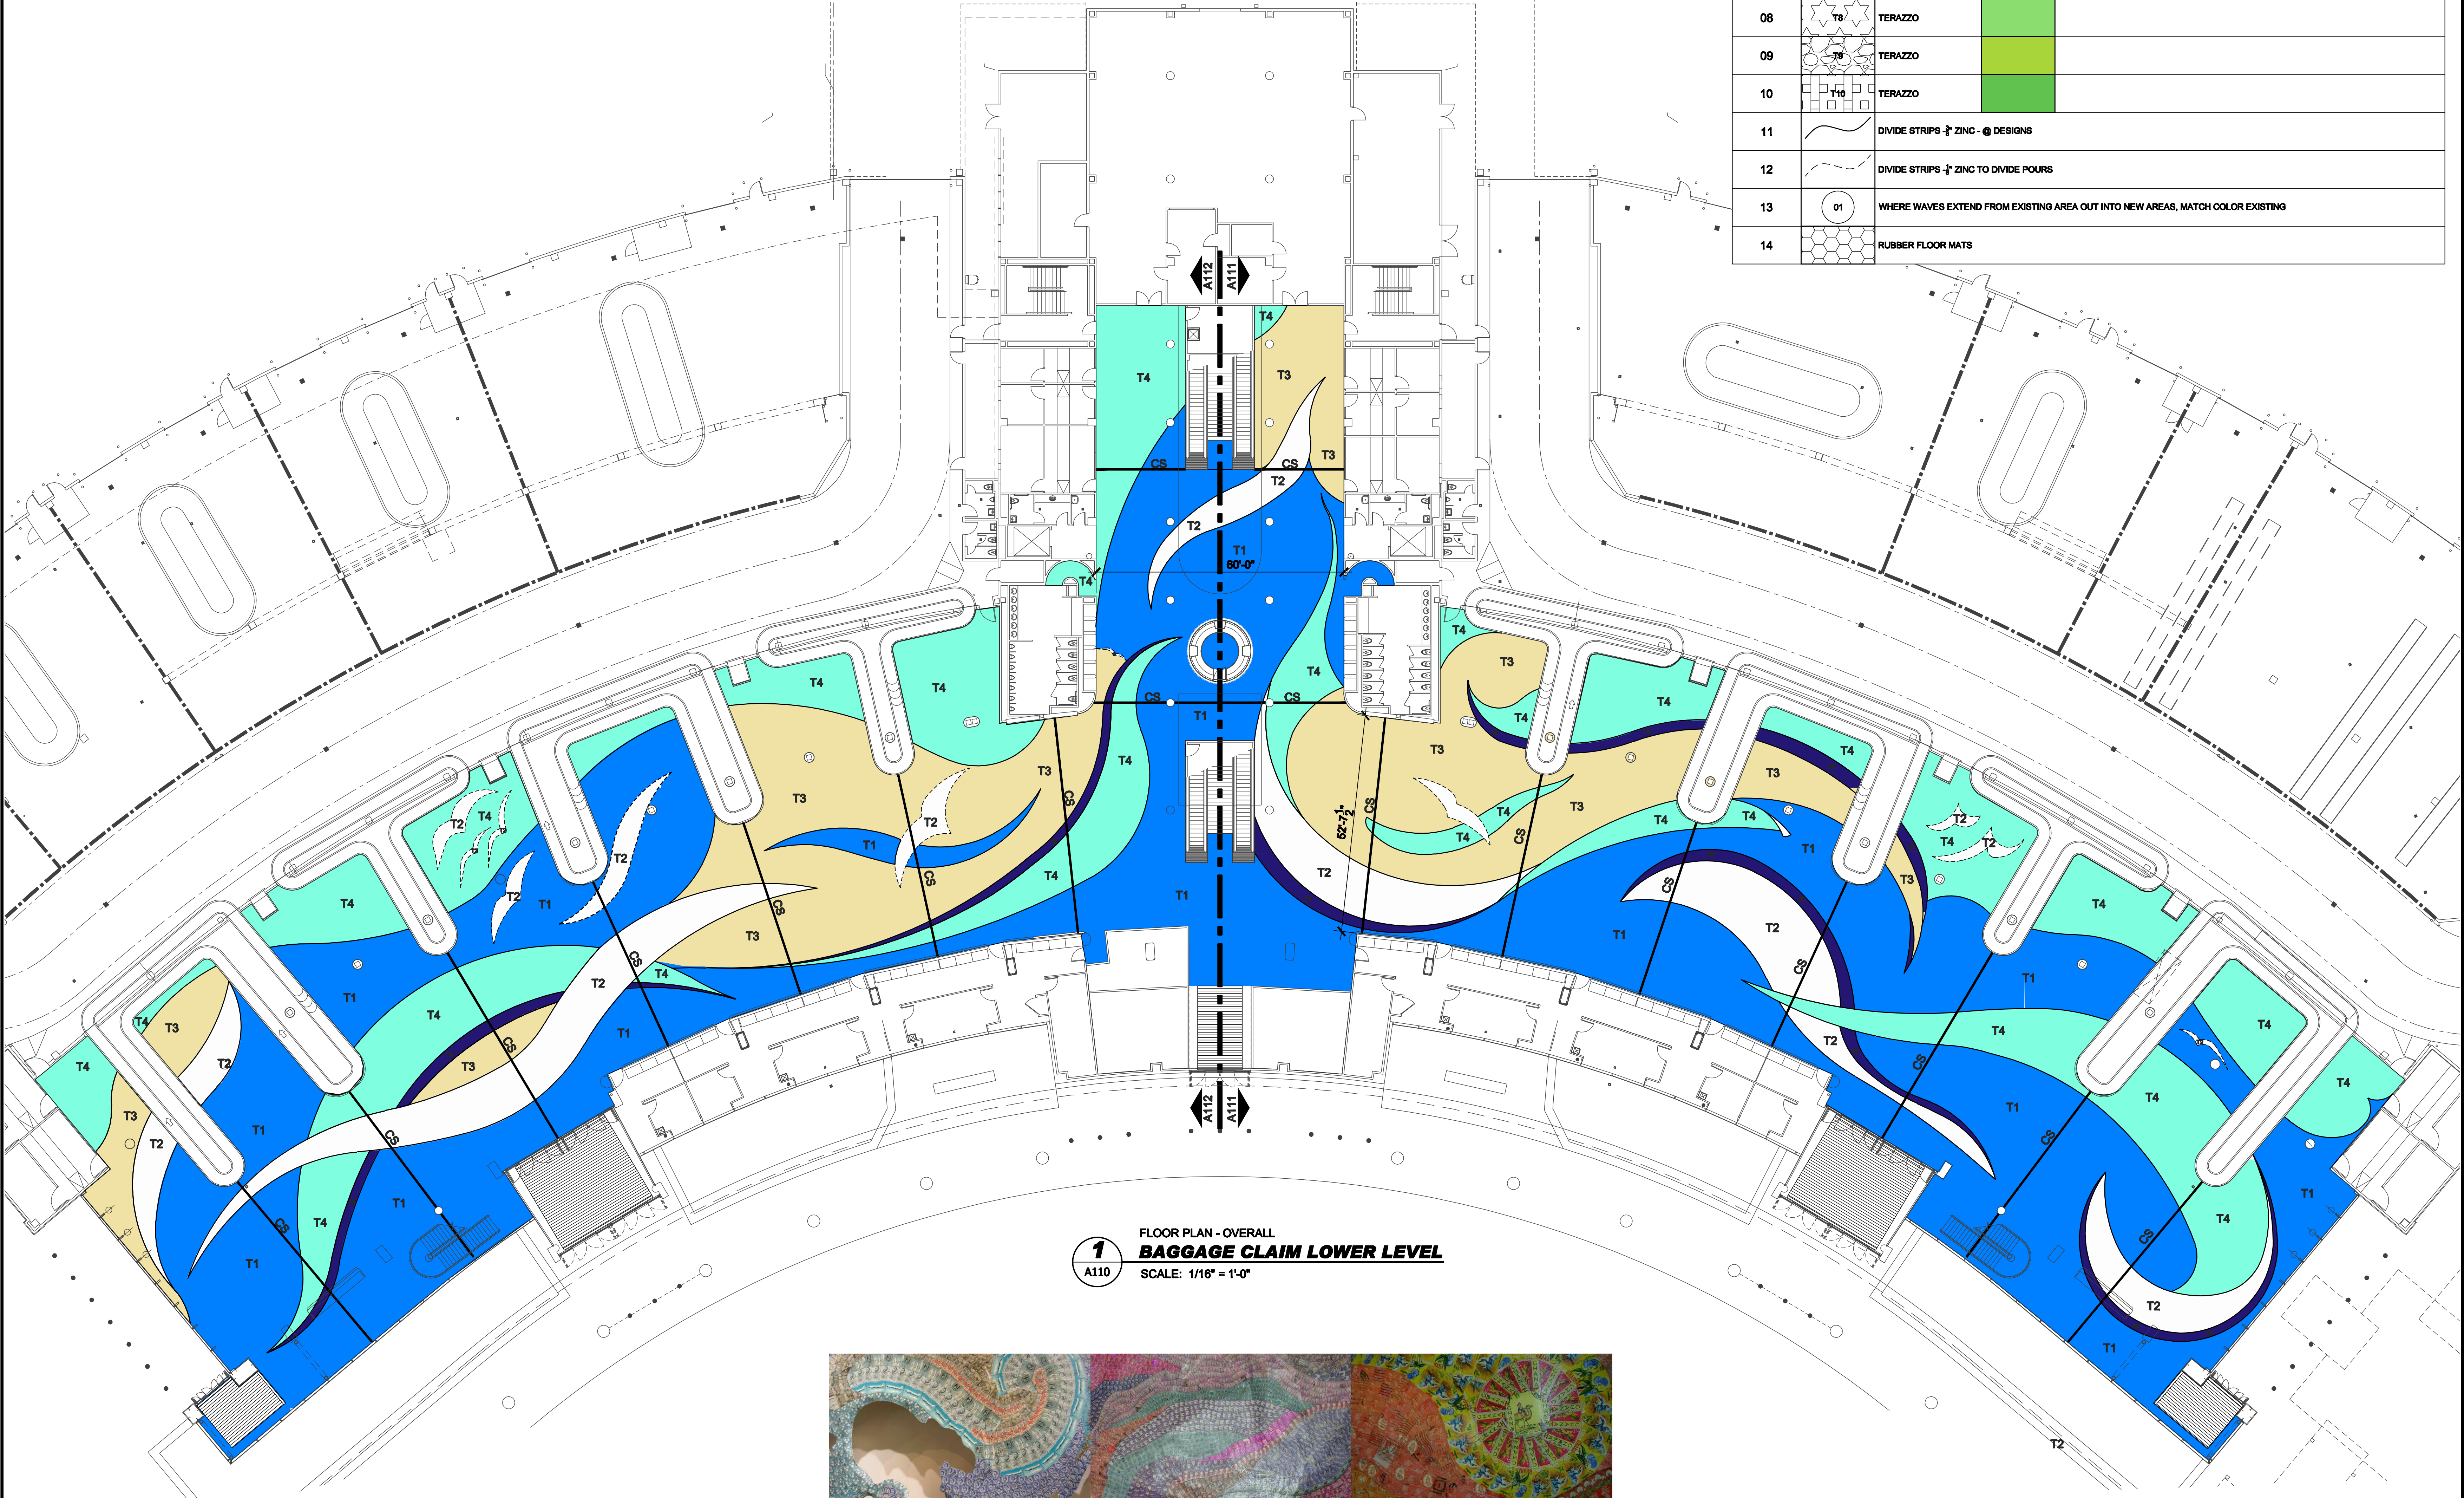

1
A110
FLOOR PLAN - OVERALL
BAGGAGE CLAIM LOWER LEVEL
SCALE: 1/16" = 1'-0"

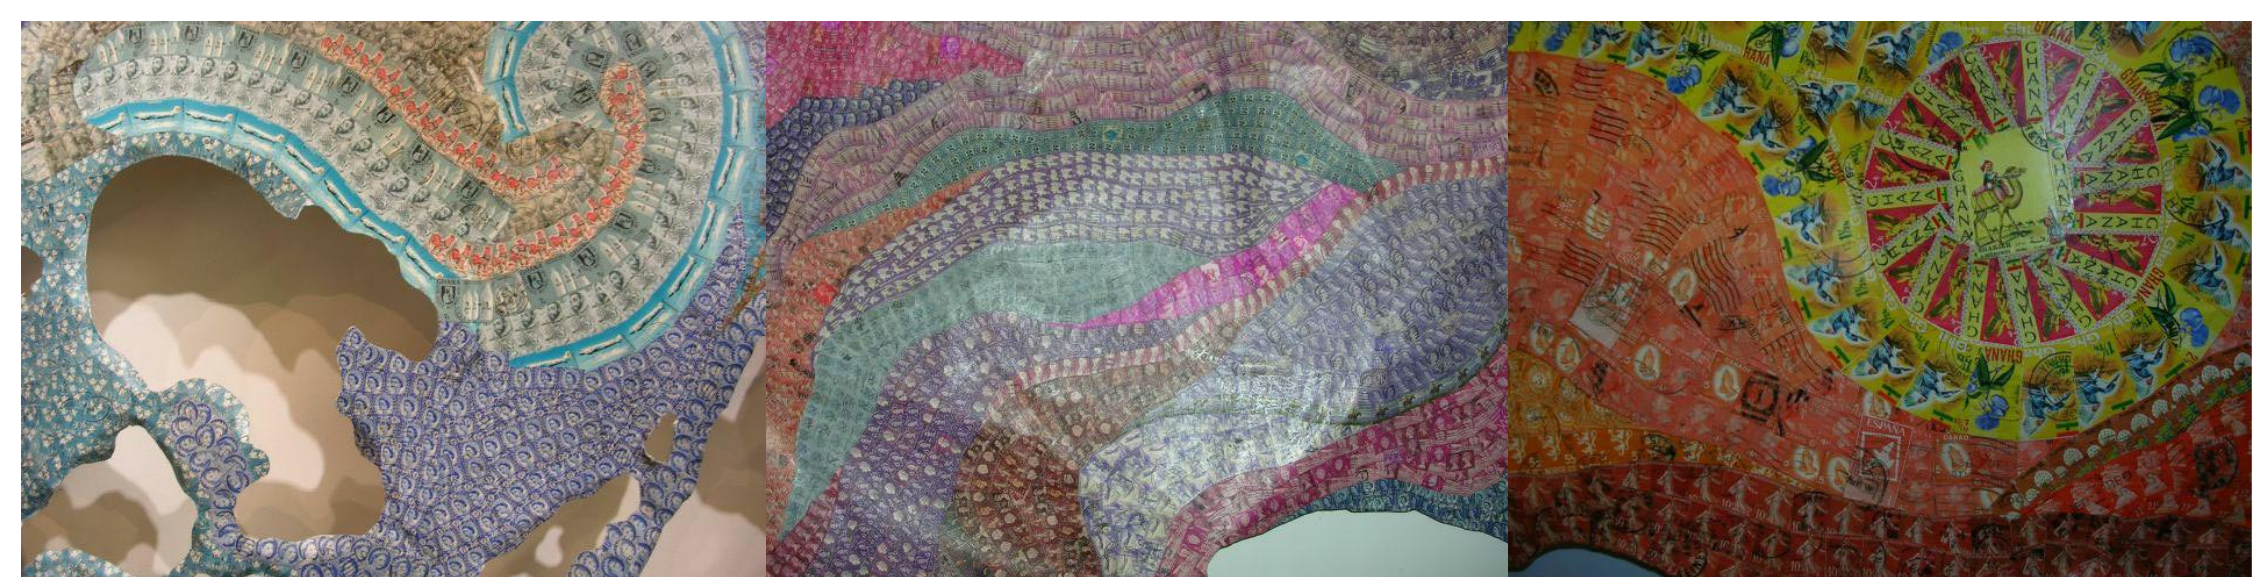

RS&H
TEAM
Jacksonville, Florida 32256
904-258-2500 FAX 904-258-2501
FL-00100-AC200000-23000000-00000000

Reynolds, Smith and Hills, Inc.
KBJ Architects, Inc.
RINK DESIGN PARTNERSHIP INC.
RENAISSANCE DESIGN BUILD GROUP

JACKSONVILLE
AVIATION AUTHORITY

JACKSONVILLE
INTERNATIONAL
AIRPORT
TERMINAL
EXPANSION

STAGE 3 1/2
CONNECTOR BRIDGE
LEVELIZATION PROJECT

RS&H
Architectural, Engineering, Planning
and Environmental Services
Reynolds, Smith and Hills, Inc.
1574 Cleveland Park Boulevard
Jacksonville, Florida 32256
904-258-2500 FAX 904-258-2501
www.rsandh.com
FL-00100-AC200000-23000000-00000000

KTD Inc.
Kelly Taraffe Design
Kelly Taraffe Design
1100 13th Street, Suite 100
Jacksonville, FL 32202
Tel.: 813.895.5049
Fax: 813.895.2371

REVISIONS		
NO.	DESCRIPTION	DATE

DATE ISSUED: SEPTEMBER 2009
REVIEWED BY: PHH
DRAWN BY: DJ
DESIGNED BY: AC
AEP PROJECT NUMBER
201-9475-000
© 2009 REYNOLDS, SMITH AND HILLS INC.

SHEET TITLE
SECOND FLOOR
PLAN
BAGGAGE CLAIM
LOWER LEVEL
FLOOR FINISHES
SHEET NUMBER
A110
LEVEL-1-REV-COLOR_S.DWG
SCHEMATIC
DESIGN