





MASTER BATH 1ST FLOOR
CALACATTA TILE SERIES

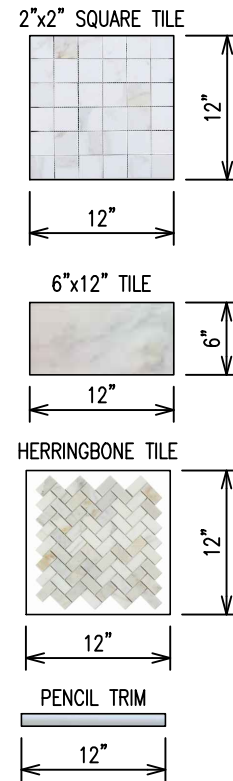

HALL BATH 1ST FLOOR
THASSOS TILE SERIES

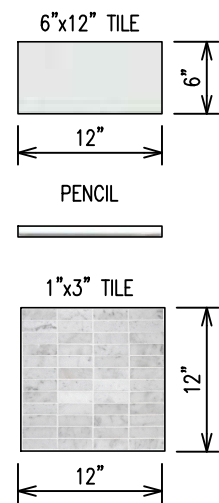

TRACES PEARL TILE SERIES

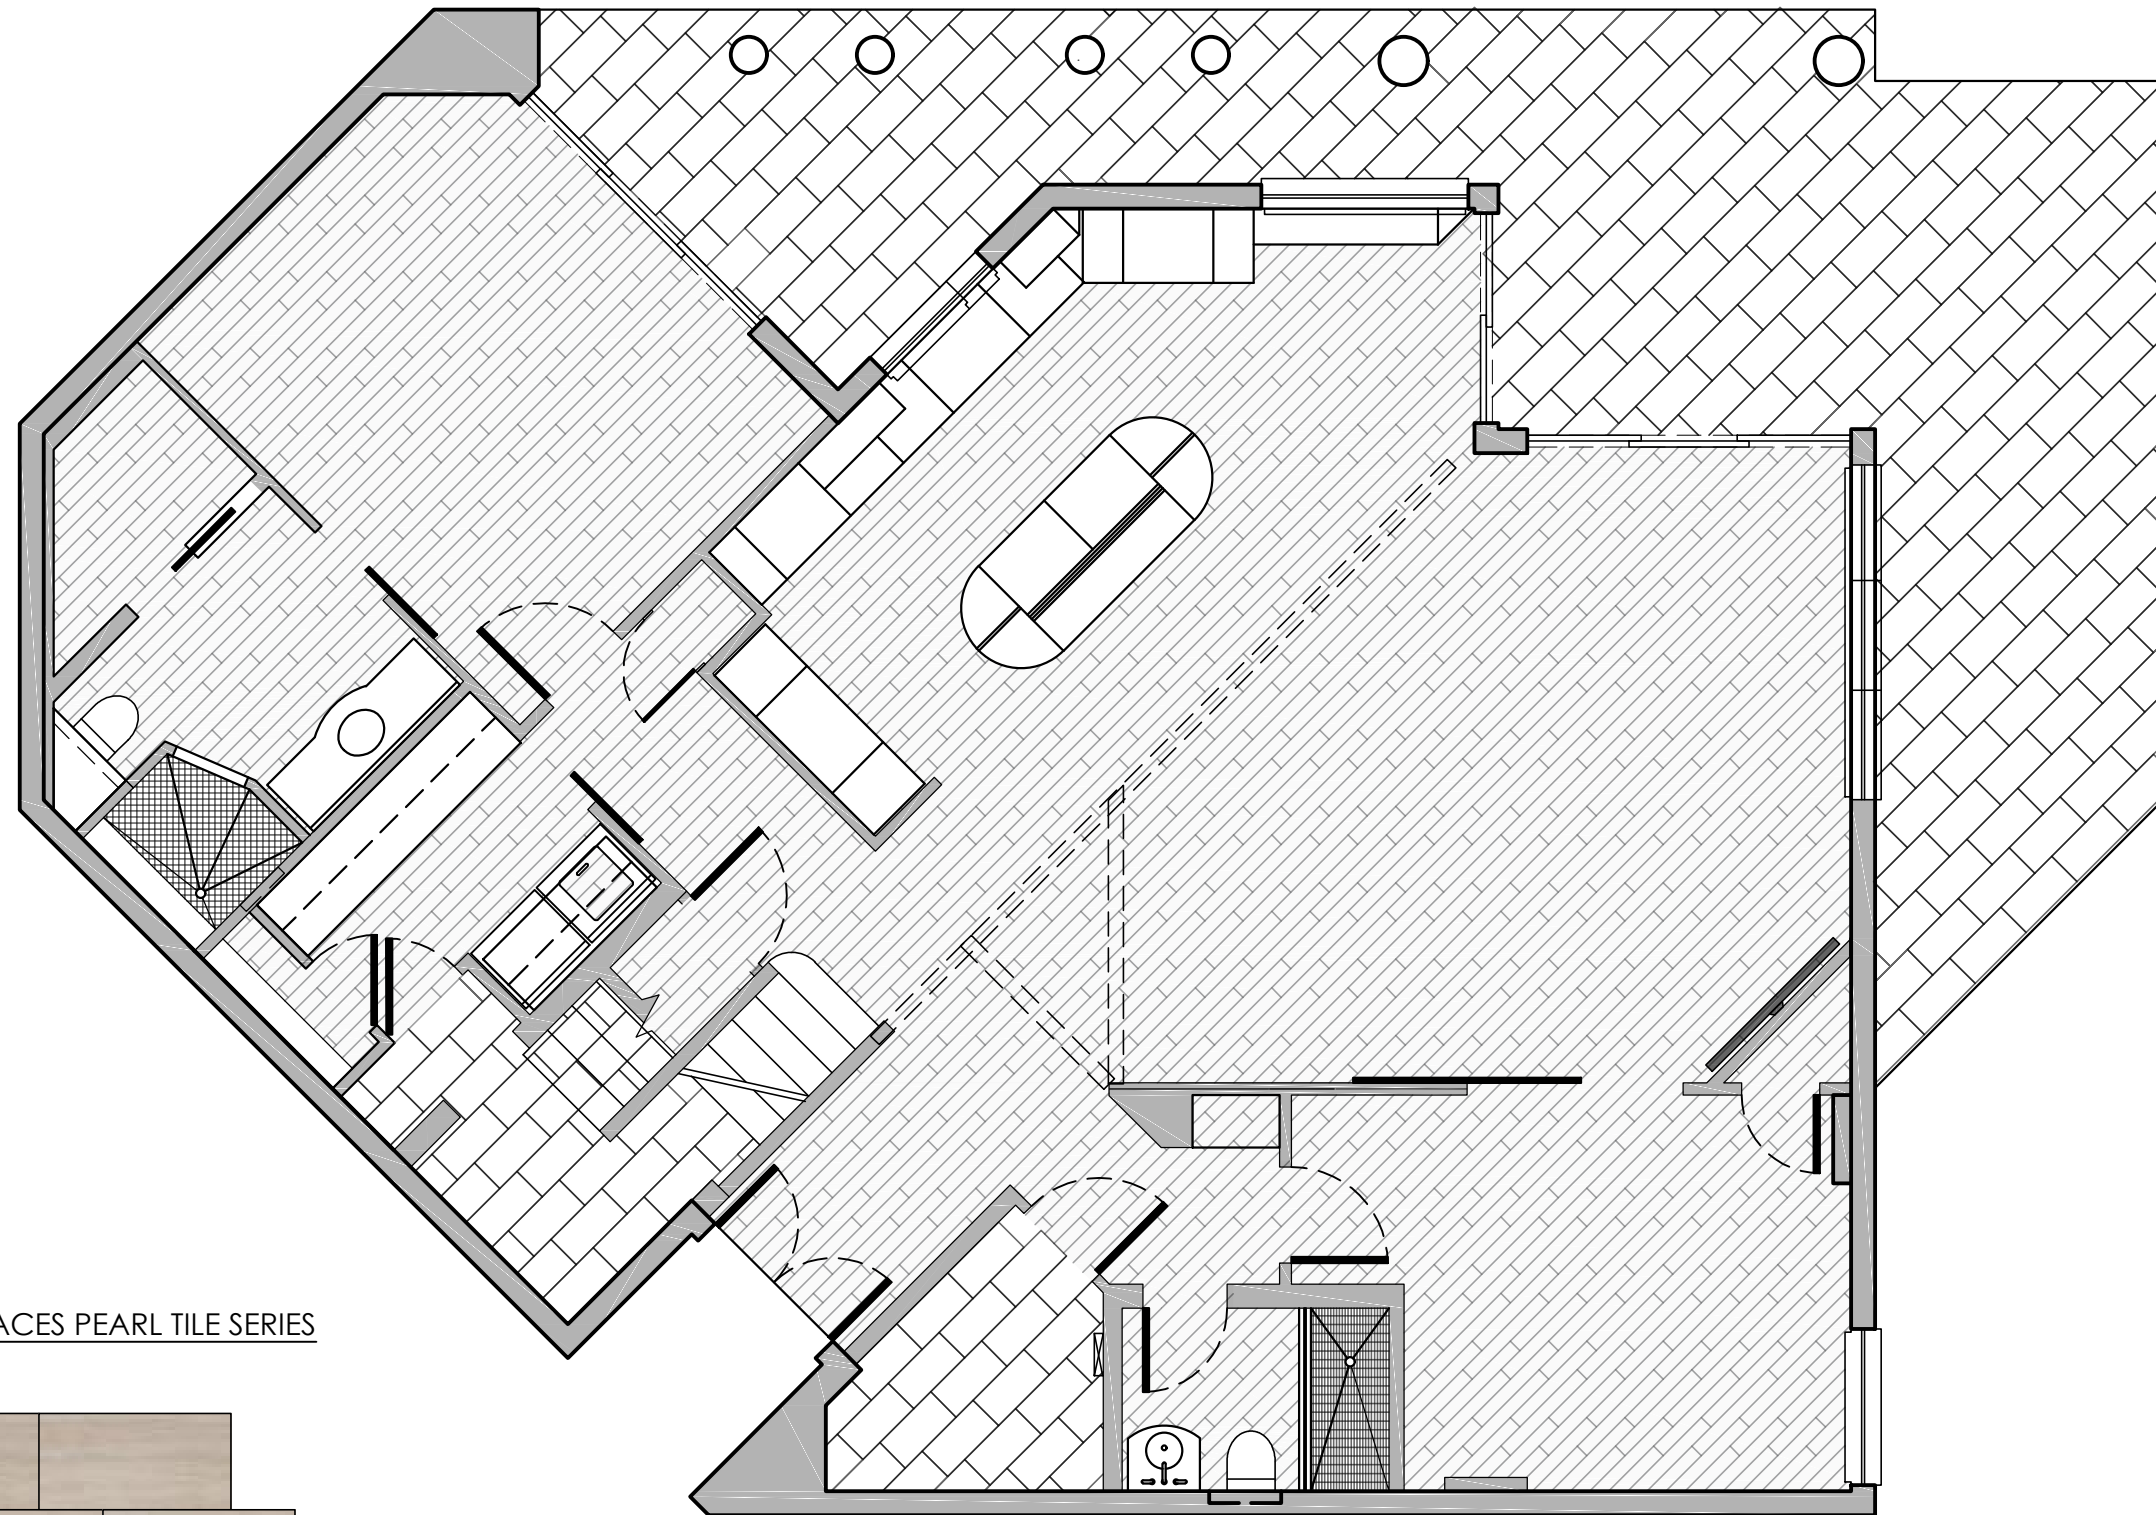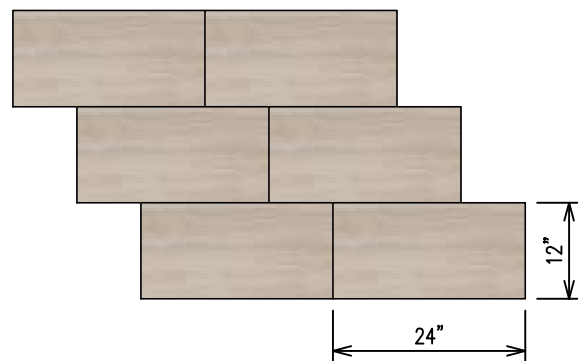

1 1st FLOOR PLAN
Scale: 3/16" = 1'-0"

NOTE:
DIMENSIONS SHOWN ON THIS PLAN ARE BASED ON FIELD MEASUREMENTS. THESE MEASUREMENTS ARE TAKEN FROM ROUGH INS. CONTRACTOR TO CONSIDER DRYWALL, TRIM OR FINISHES FOR FINAL DIMENSIONS AND CLEAR OPENINGS. SQUARE FOOTAGE OF FLOORING PROVIDED ARE ROUGH ESTIMATES AND SHALL BE FIELD VERIFIED.




Lic# ID 0002289
FL# 13 0001146
Kelly@kellytaaffedesign.com
Tel.: 813.695.5049
Fax: 813.805.2371

The Petrick Residence
939 Seddon Cove Way
Tampa, Florida 33602
Interior Remodel



A1

1st FLOOR PLAN

MASTER BATH
2ND FLOOR
PIETRA ANTICA
TILE SERIES

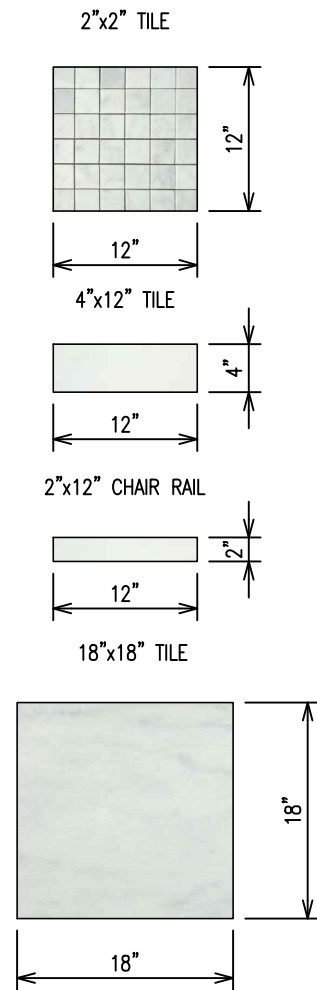

TRACES PEARL TILE SERIES

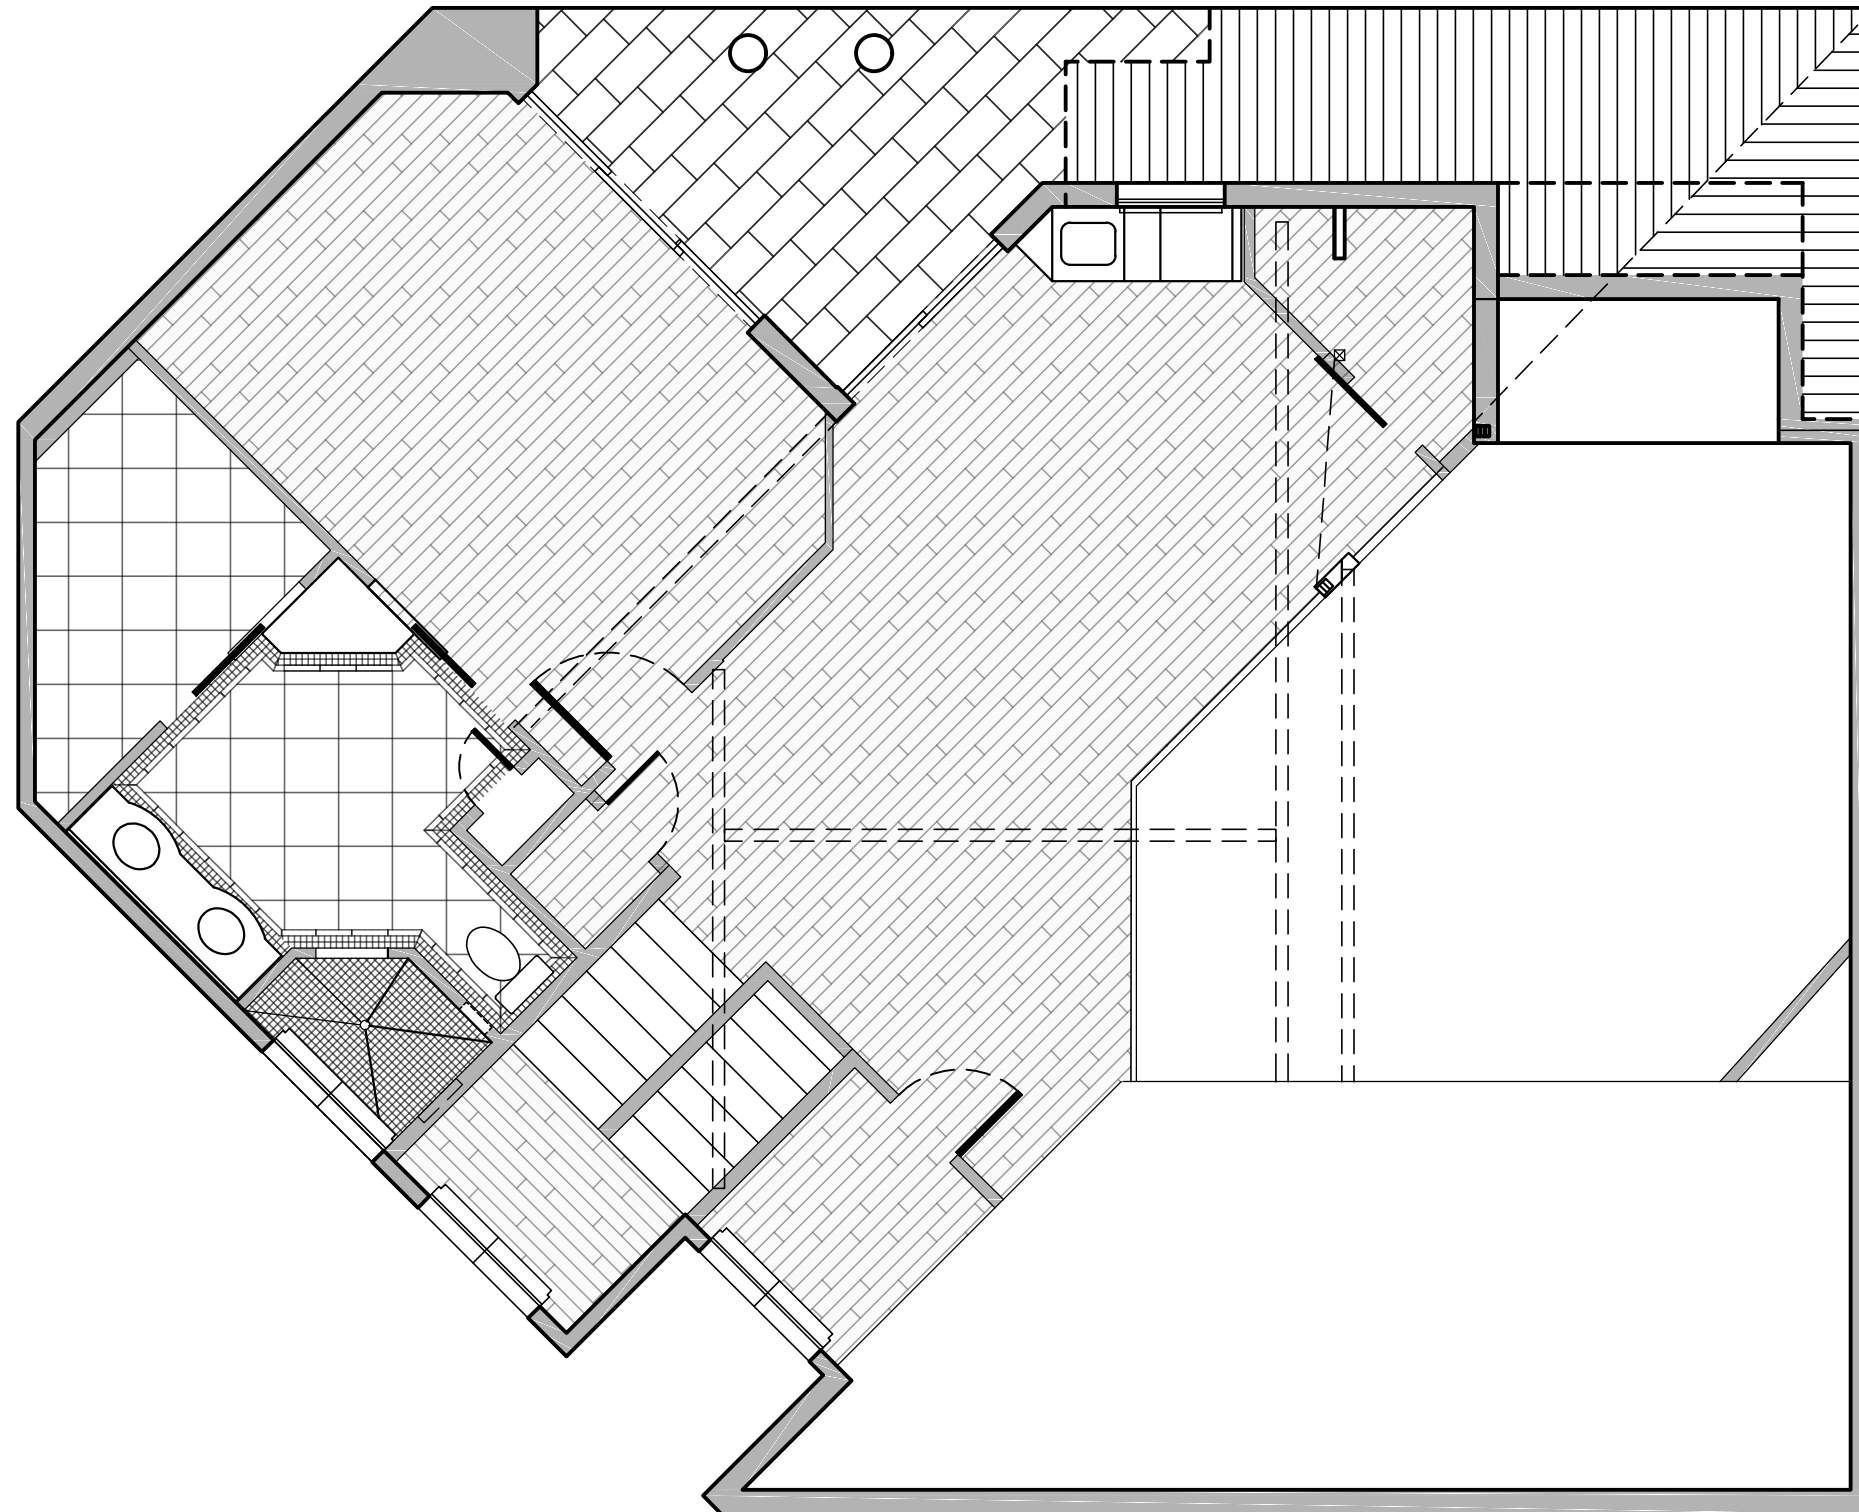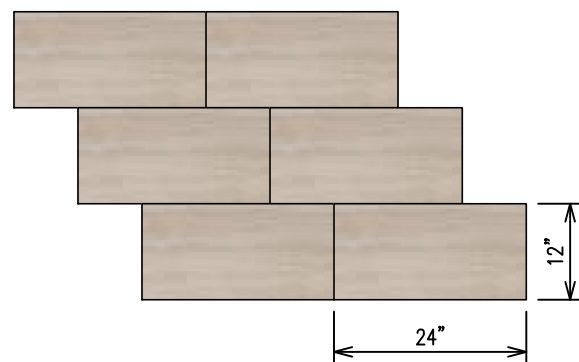

2 2nd FLOOR PLAN
Scale: 3/16" = 1'-0"


NOTE:
DIMENSIONS SHOWN ON THIS PLAN ARE BASED ON FIELD MEASUREMENTS. THESE MEASUREMENTS ARE TAKEN FROM ROUGH INS. CONTRACTOR TO CONSIDER DRYWALL, TRIM OR FINISHES FOR FINAL DIMENSIONS AND CLEAR OPENINGS. SQUARE FOOTAGE OF FLOORING PROVIDED ARE ROUGH ESTIMATES AND SHALL BE FIELD VERIFIED.







Lic# ID 0002289
FL# 13 0001146
Kelly@kellytaaffedesign.com
Tel.: 813.695.5049
Fax: 813.805.2371

The Petrick Residence
939 Seddon Cove Way
Tampa, Florida 33602
Interior Remodel

A2
2nd FLOOR PLAN

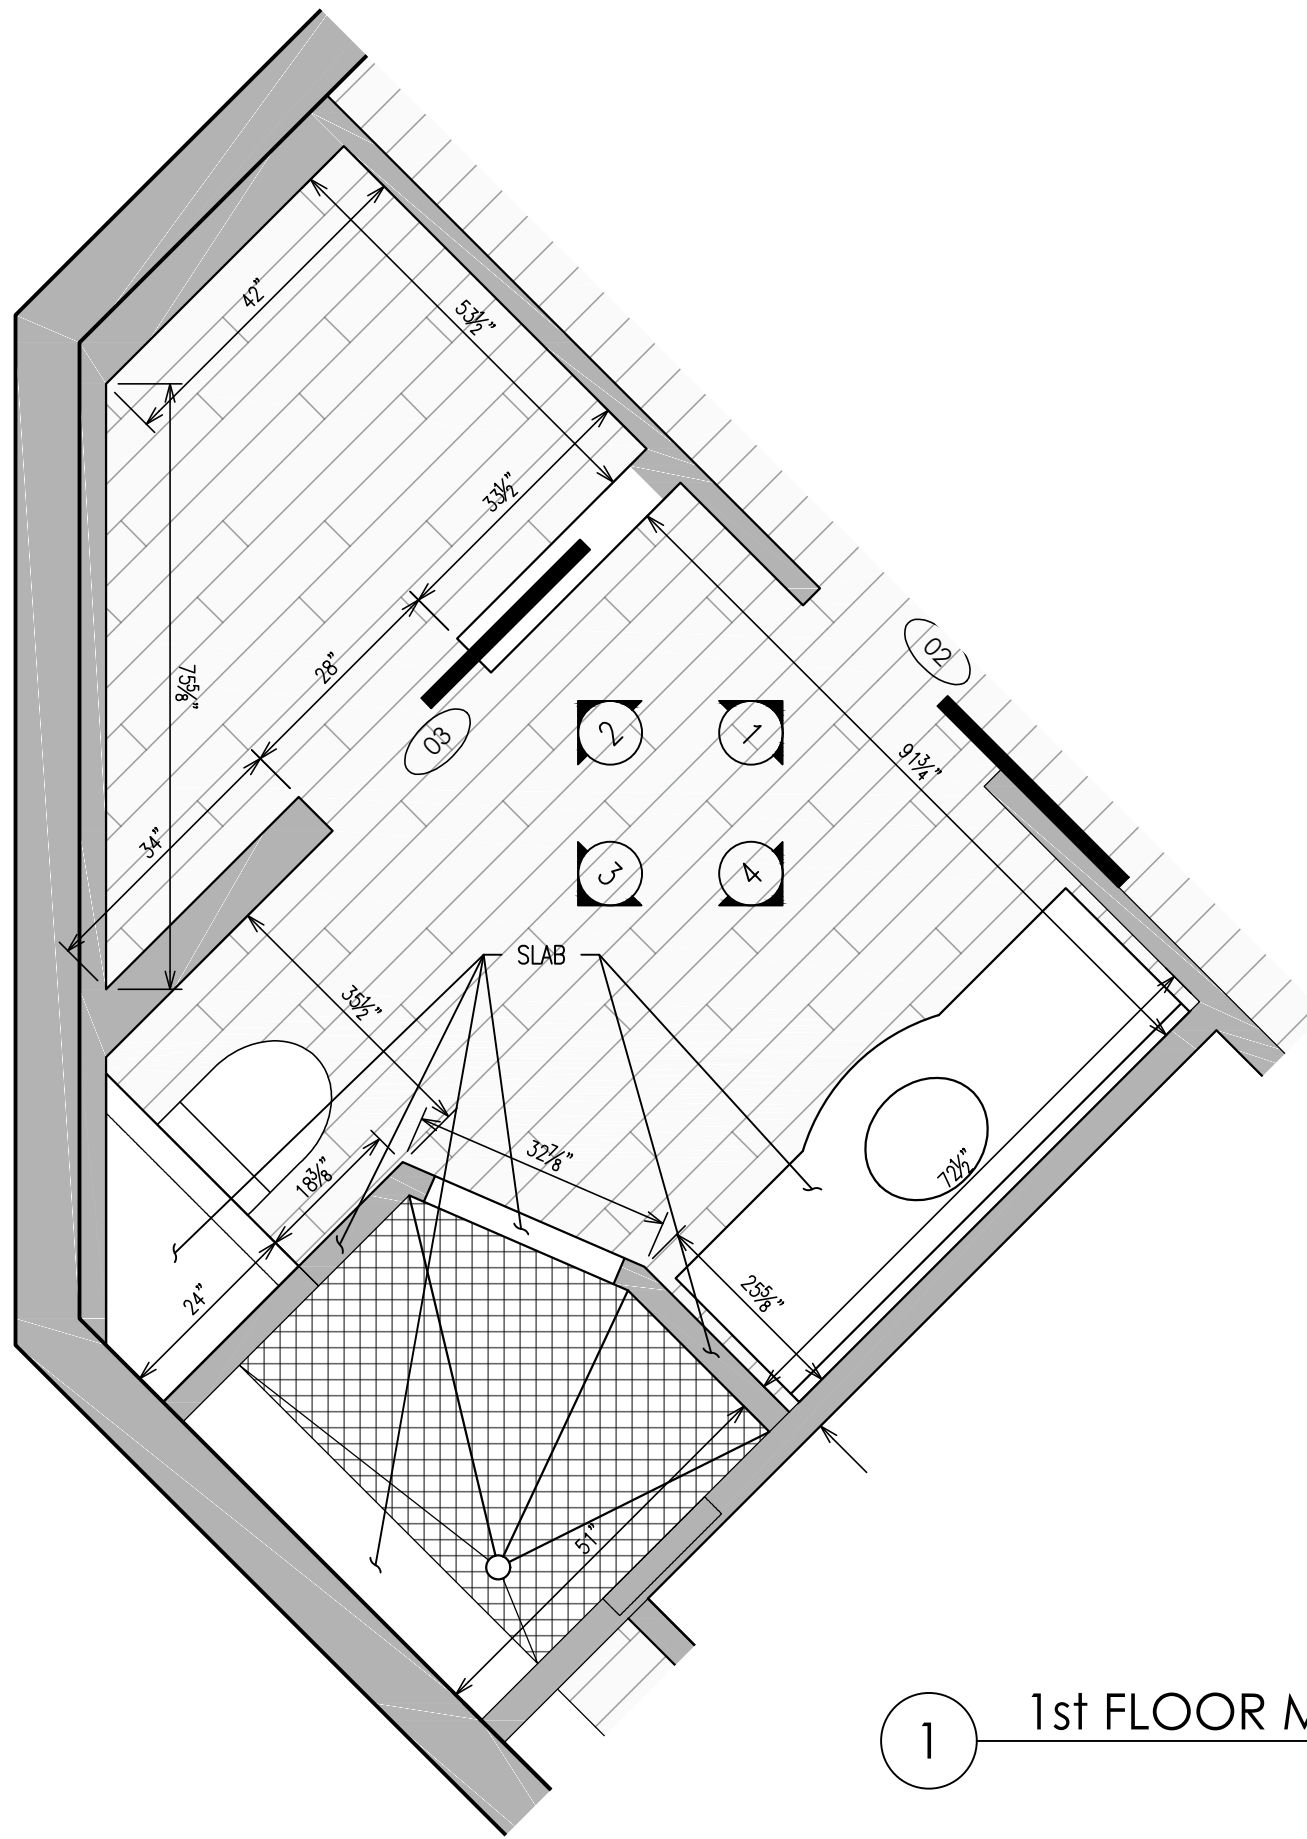

MASTER BATH 1ST FLOOR
CALACATTA TILE SERIES

 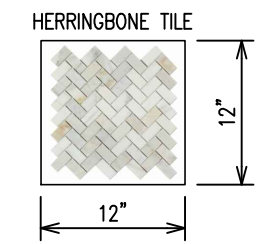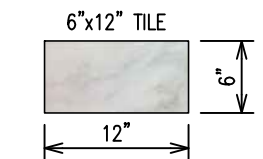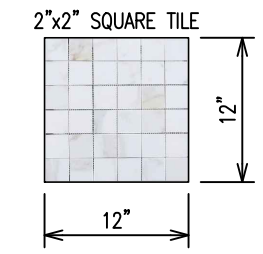


Lic# ID 0002289
FL# 13 0001146
Kelly@kellytaaffedesign.com
Tel.: 813.695.5049
Fax: 813.805.2371


The Petrick Residence
939 Seddon Cove Way
Tampa, Florida 33602
Interior Remodel

1 1st FLOOR MASTER BATH PLAN
Scale: 1/2" = 1'-0"

A3
1st FLOOR
MASTER BATH PLAN

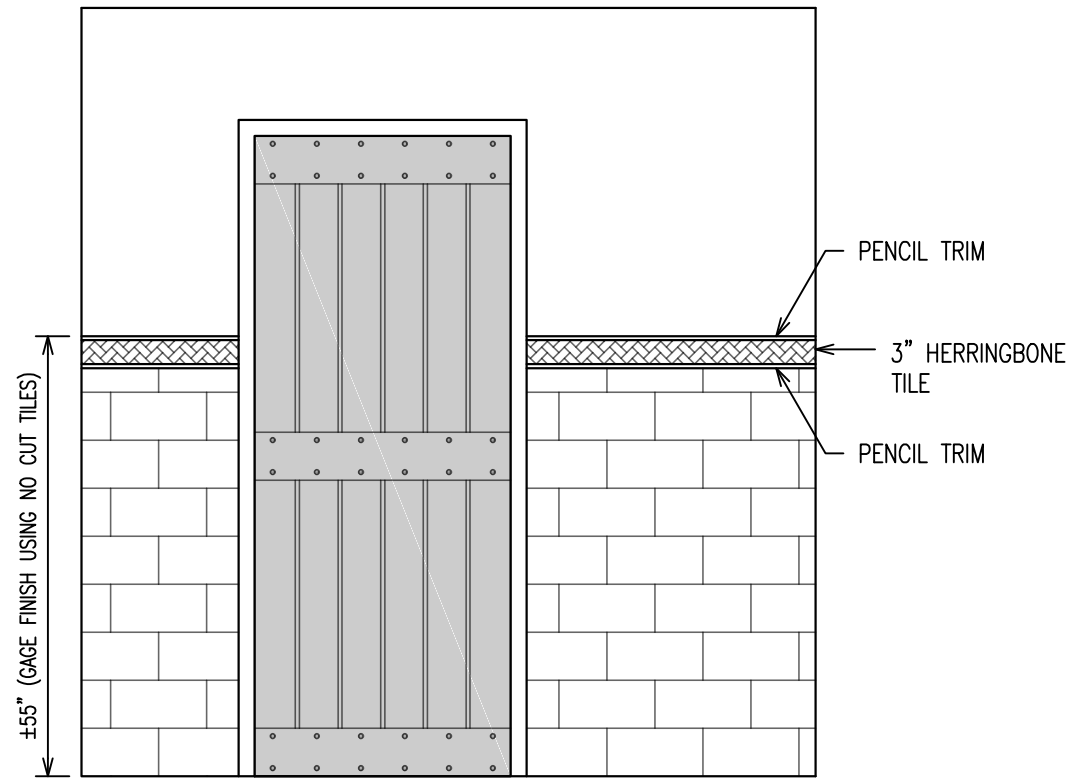


1 1st FLOOR MASTER BATH - VIEW 1
Scale: 1/2" = 1'-0"

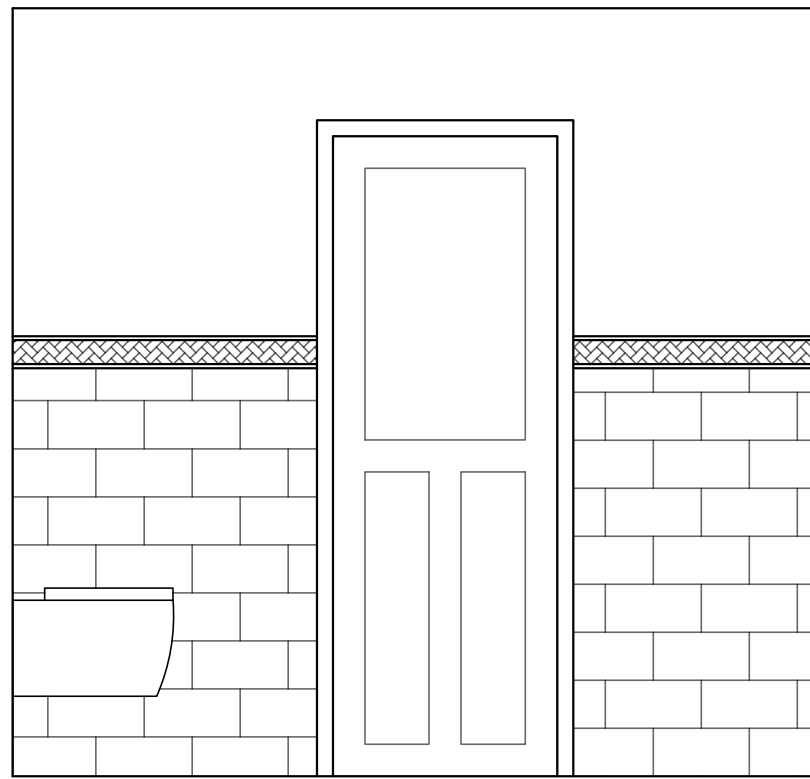


2 1st FLOOR MASTER BATH - VIEW 2
Scale: 1/2" = 1'-0"


MASTER BATH 1ST FLOOR
CALACATTA TILE SERIES

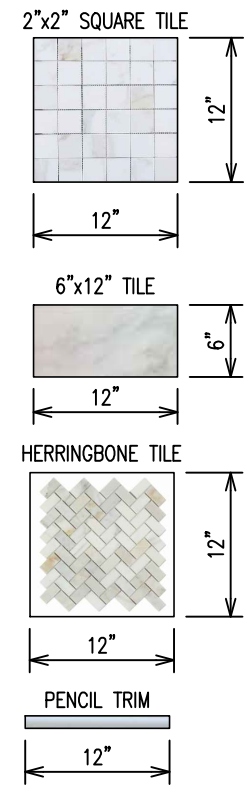

Lic# ID 0002289
FL# 13 0001146
Kelly@kellytaaffedesign.com
Tel.: 813.695.5049
Fax: 813.805.2371

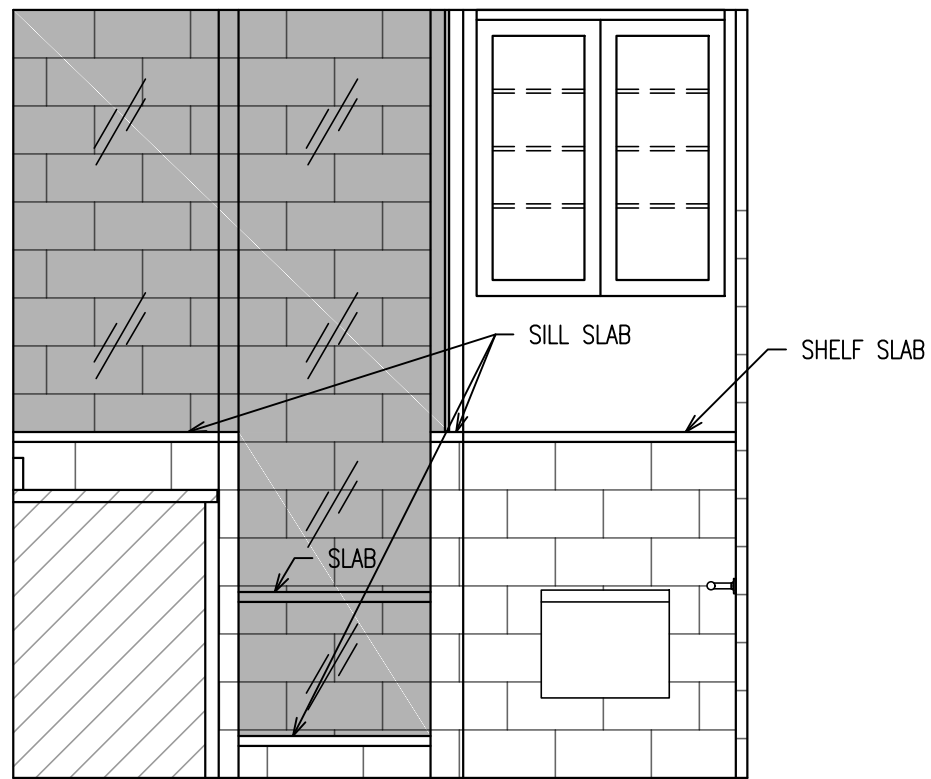

3 1st FLOOR MASTER BATH - VIEW 3
Scale: 1/2" = 1'-0"

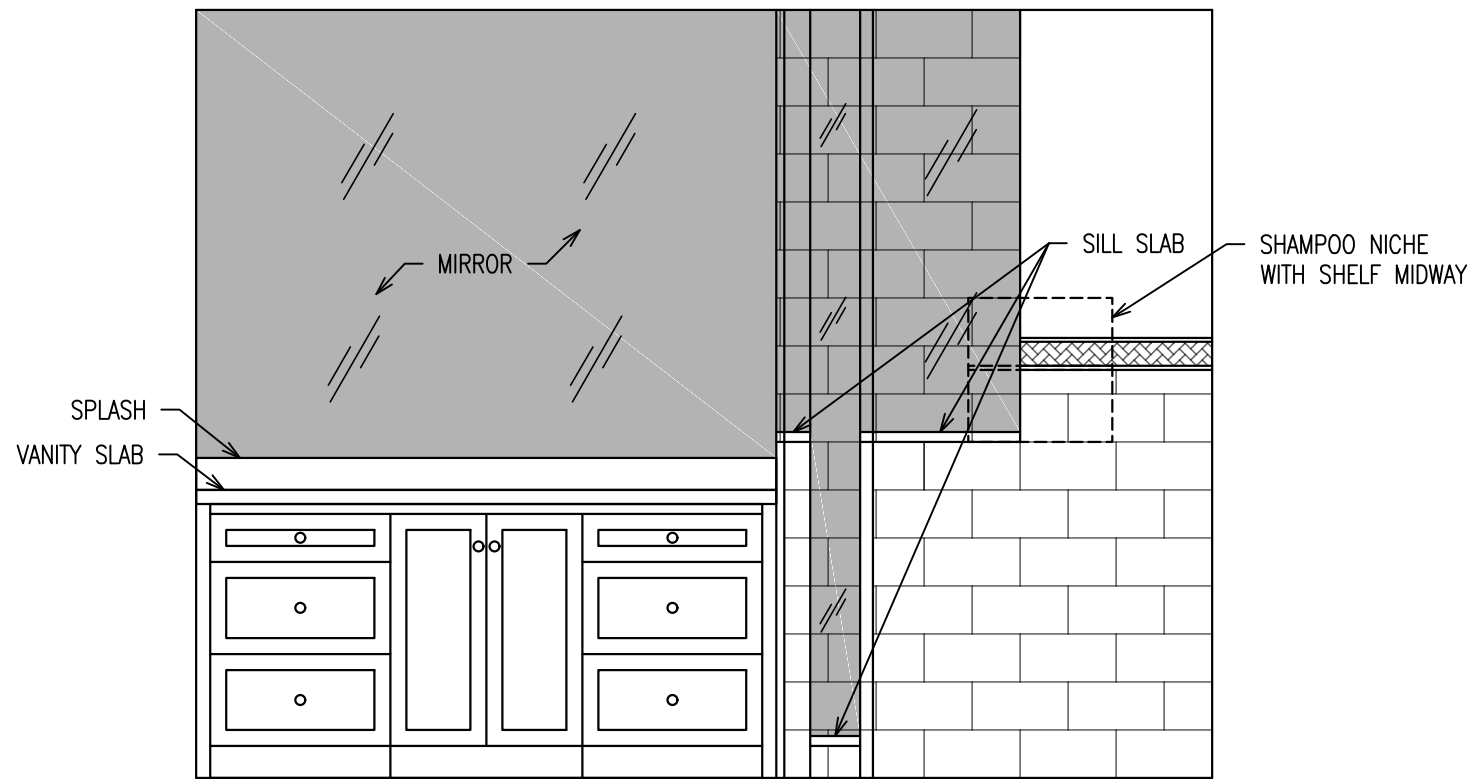


4 1st FLOOR MASTER BATH - VIEW 4
Scale: 1/2" = 1'-0"

NOTE
ALL THE SLABS IN THIS AREA ARE
3cm MADRAS PEARL QUARTZITE.

The Petrick Residence
939 Seddon Cove Way
Tampa, Florida 33602
Interior Remodel

A4

1st FLOOR
MASTER BATH
ELEVATIONS

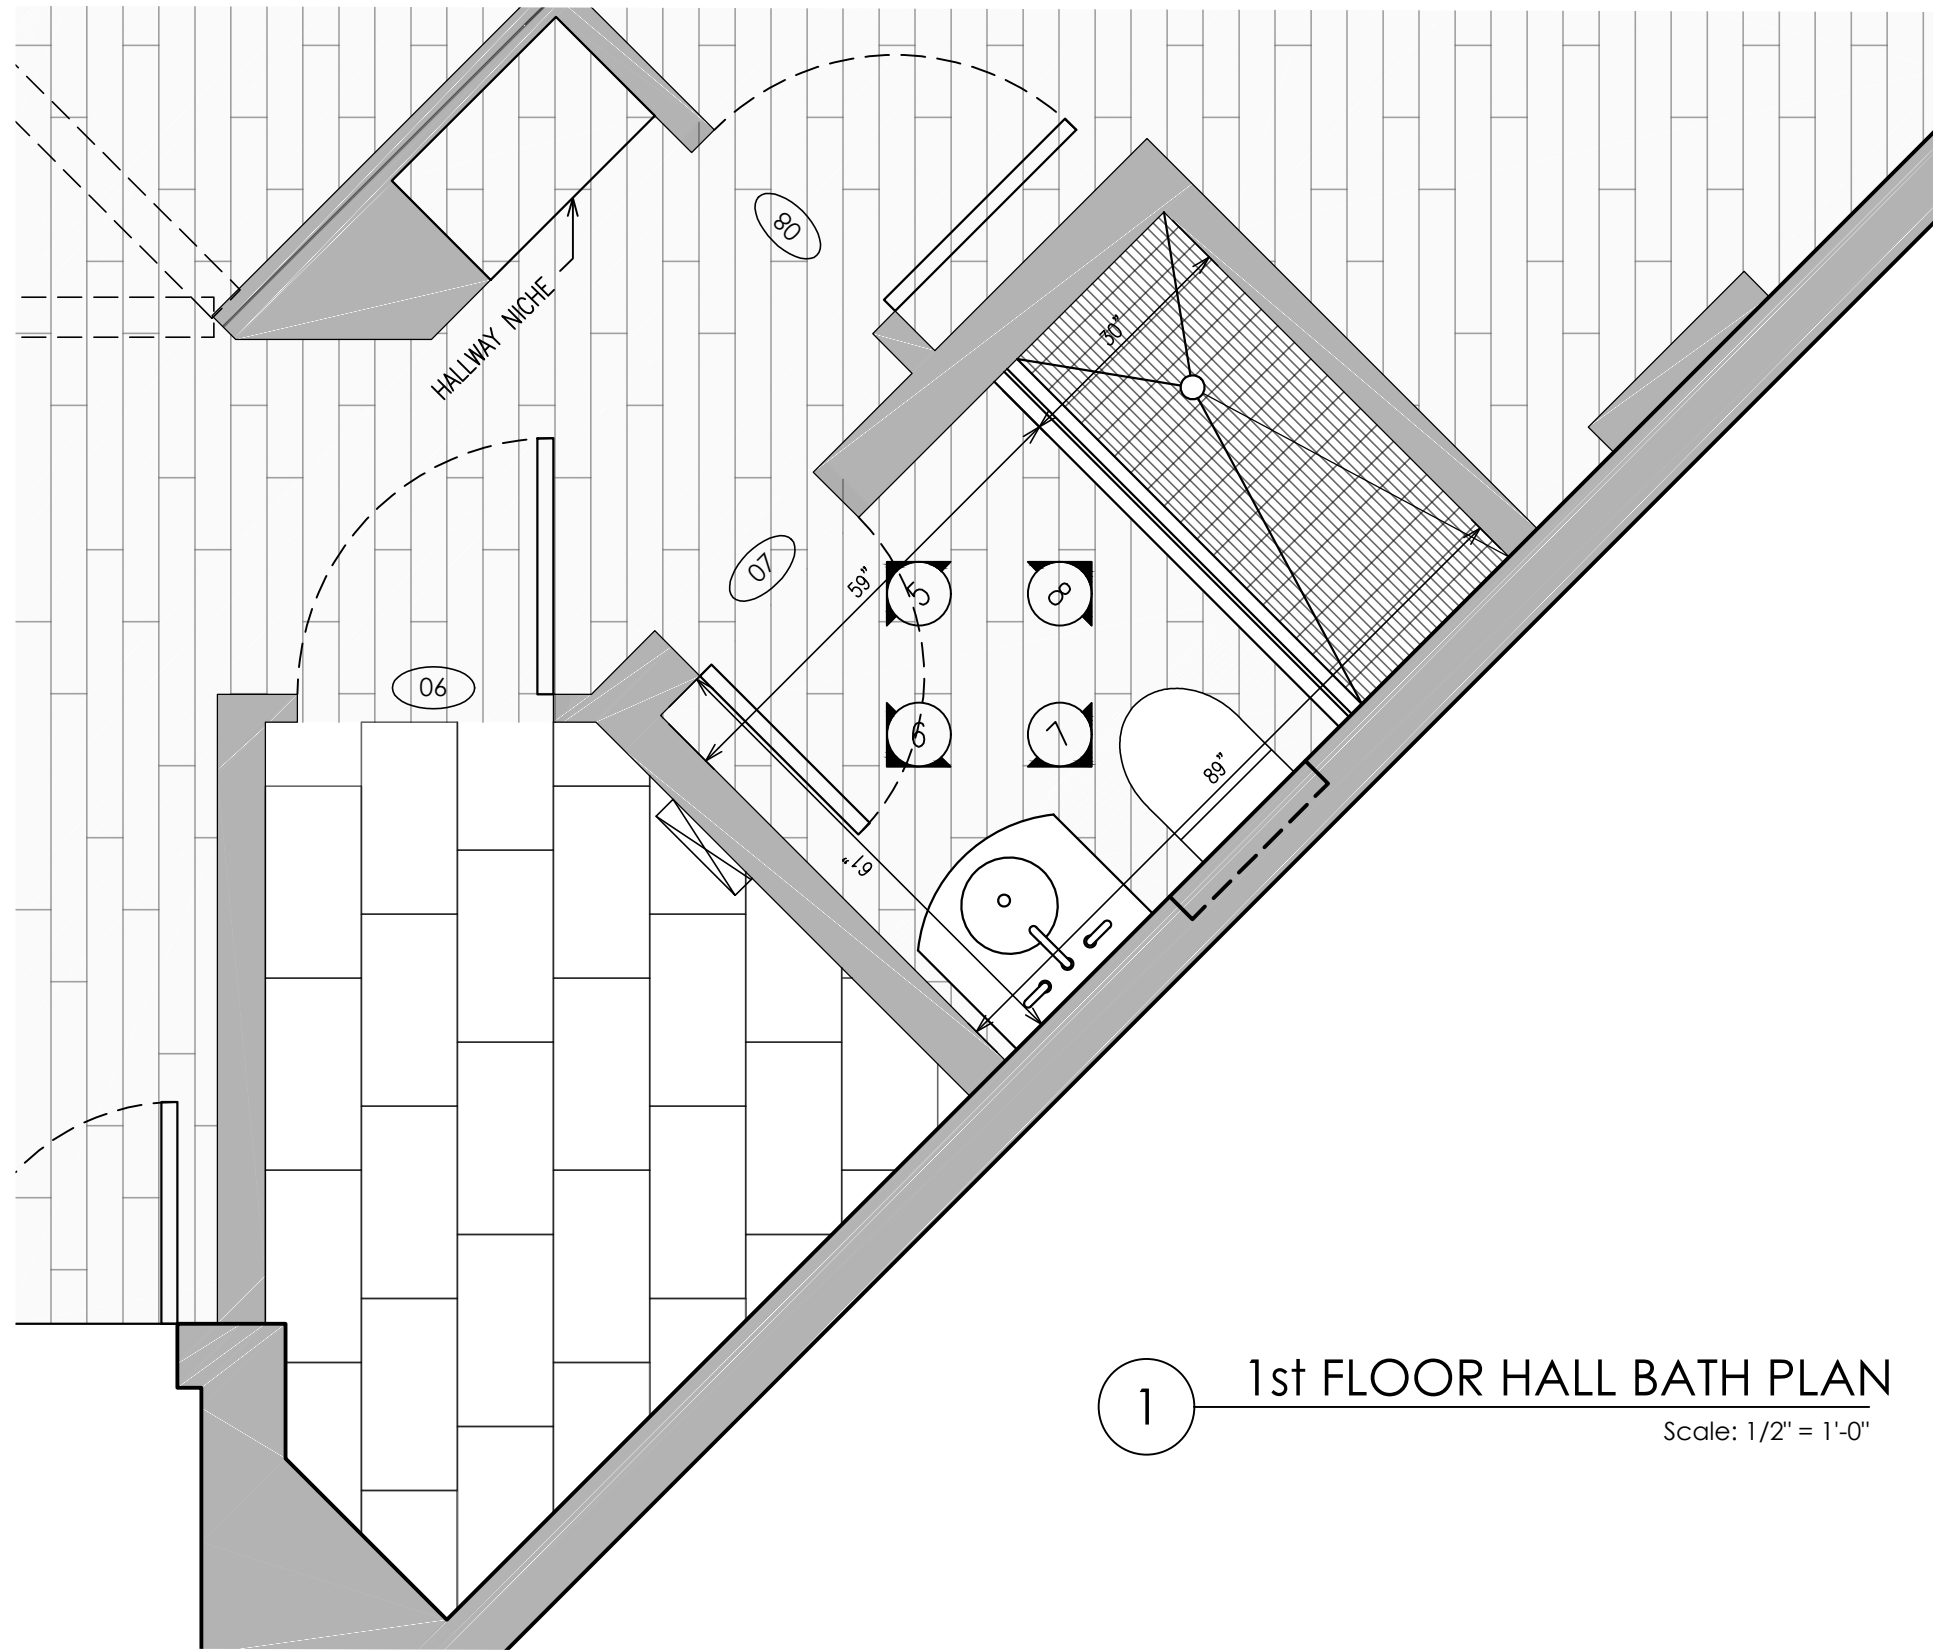


1


1st FLOOR HALL BATH PLAN

Scale: 1/2" = 1'-0"

HALL BATH 1ST FLOOR
THASSOS TILE SERIES

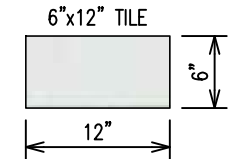

PENCIL

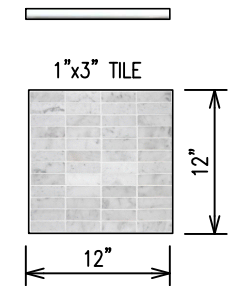

Lic# ID 0002289
FL# 13 0001146
Kelly@kellytaaffedesign.com
Tel.: 813.695.5049
Fax: 813.805.2371


The Petrick Residence

939 Seddon Cove Way
Tampa, Florida 33602


Interior Remodel

A5

HALL BATH PLAN

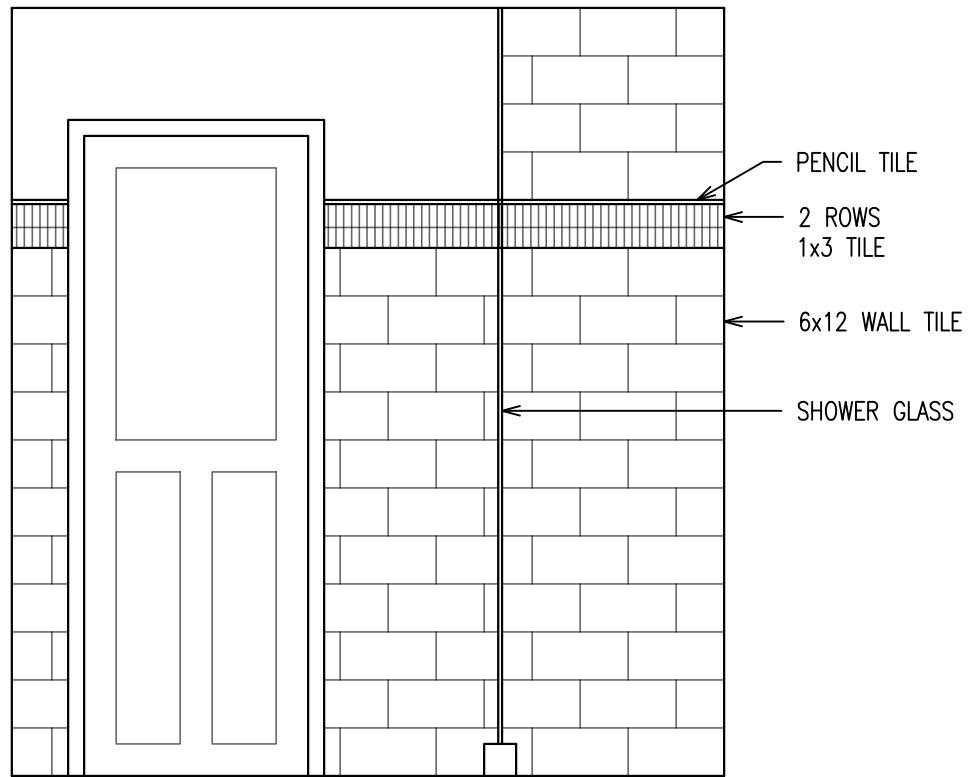


5 1st FLOOR HALL BATH - VIEW 5
Scale: 1/2" = 1'-0"

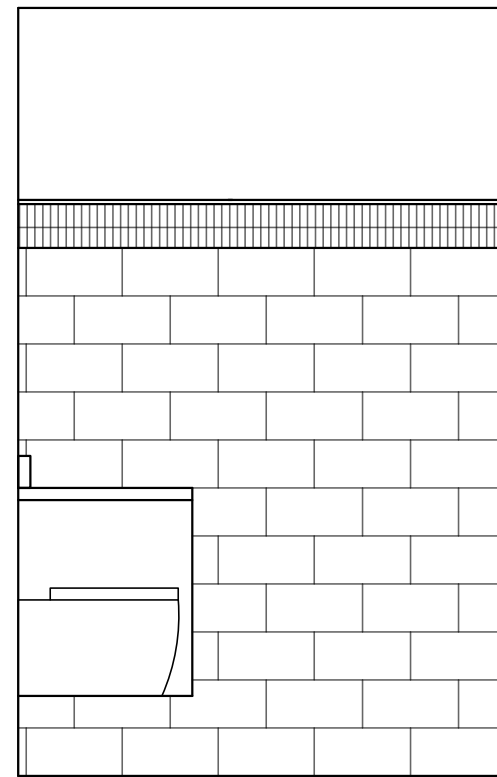


6 1st FLOOR HALL BATH - VIEW 6
Scale: 1/2" = 1'-0"


HALL BATH 1ST FLOOR
THASSOS TILE SERIES

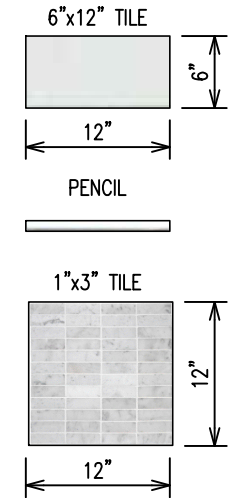

Lic# ID 0002289
FL# 13 0001146
Kelly@kellytaaffedesign.com
Tel.: 813.695.5049
Fax: 813.805.2371

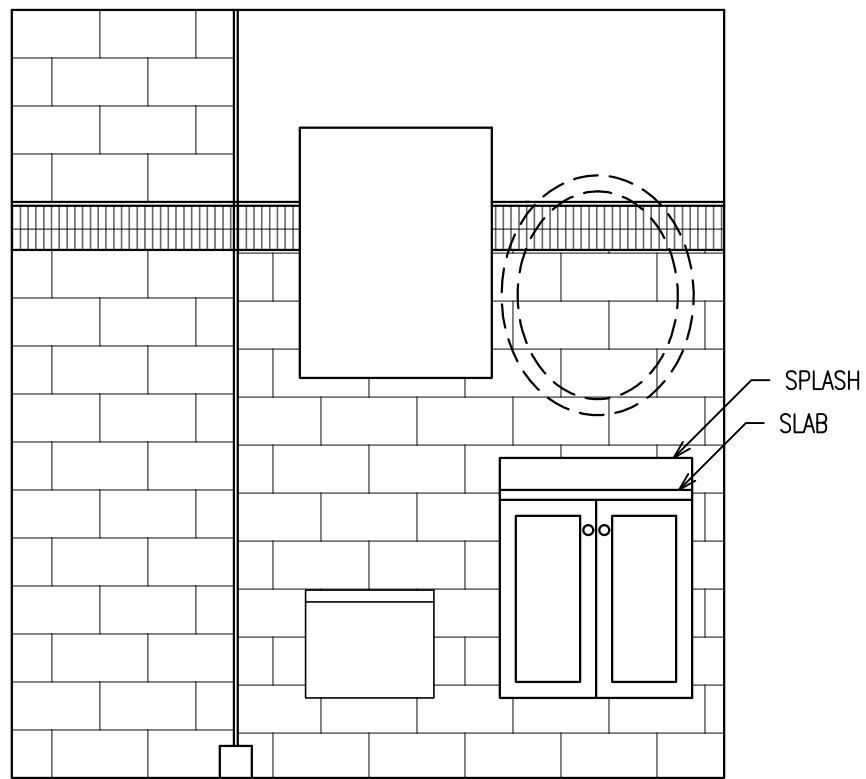

7 1st FLOOR HALL BATH - VIEW 7
Scale: 1/2" = 1'-0"

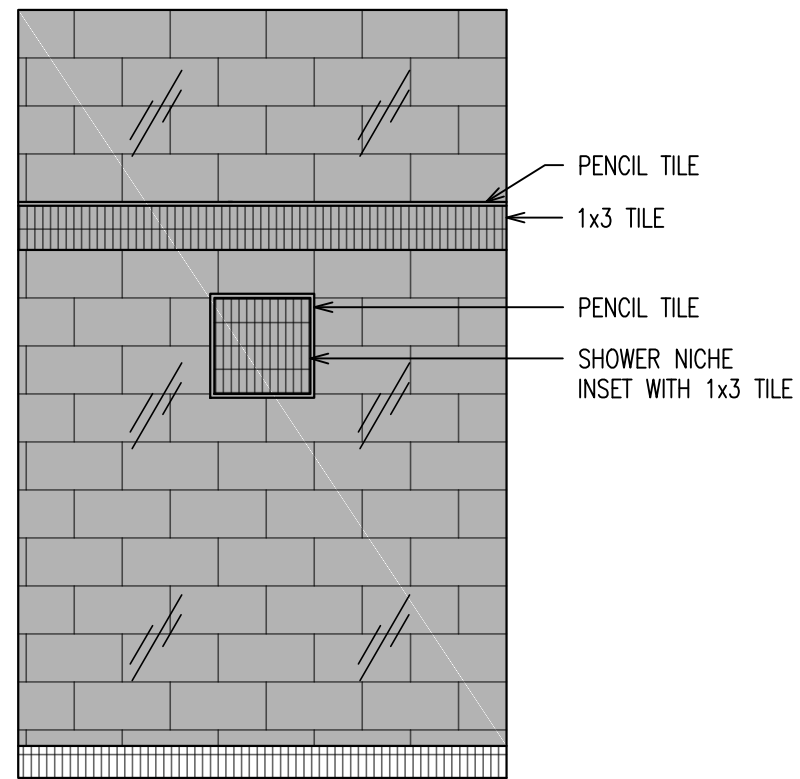


8 1st FLOOR HALL BATH - VIEW 8
Scale: 1/2" = 1'-0"



The Petrick Residence
939 Seddon Cove Way
Tampa, Florida 33602
Interior Remodel

A6

HALL BATH
ELEVATIONS

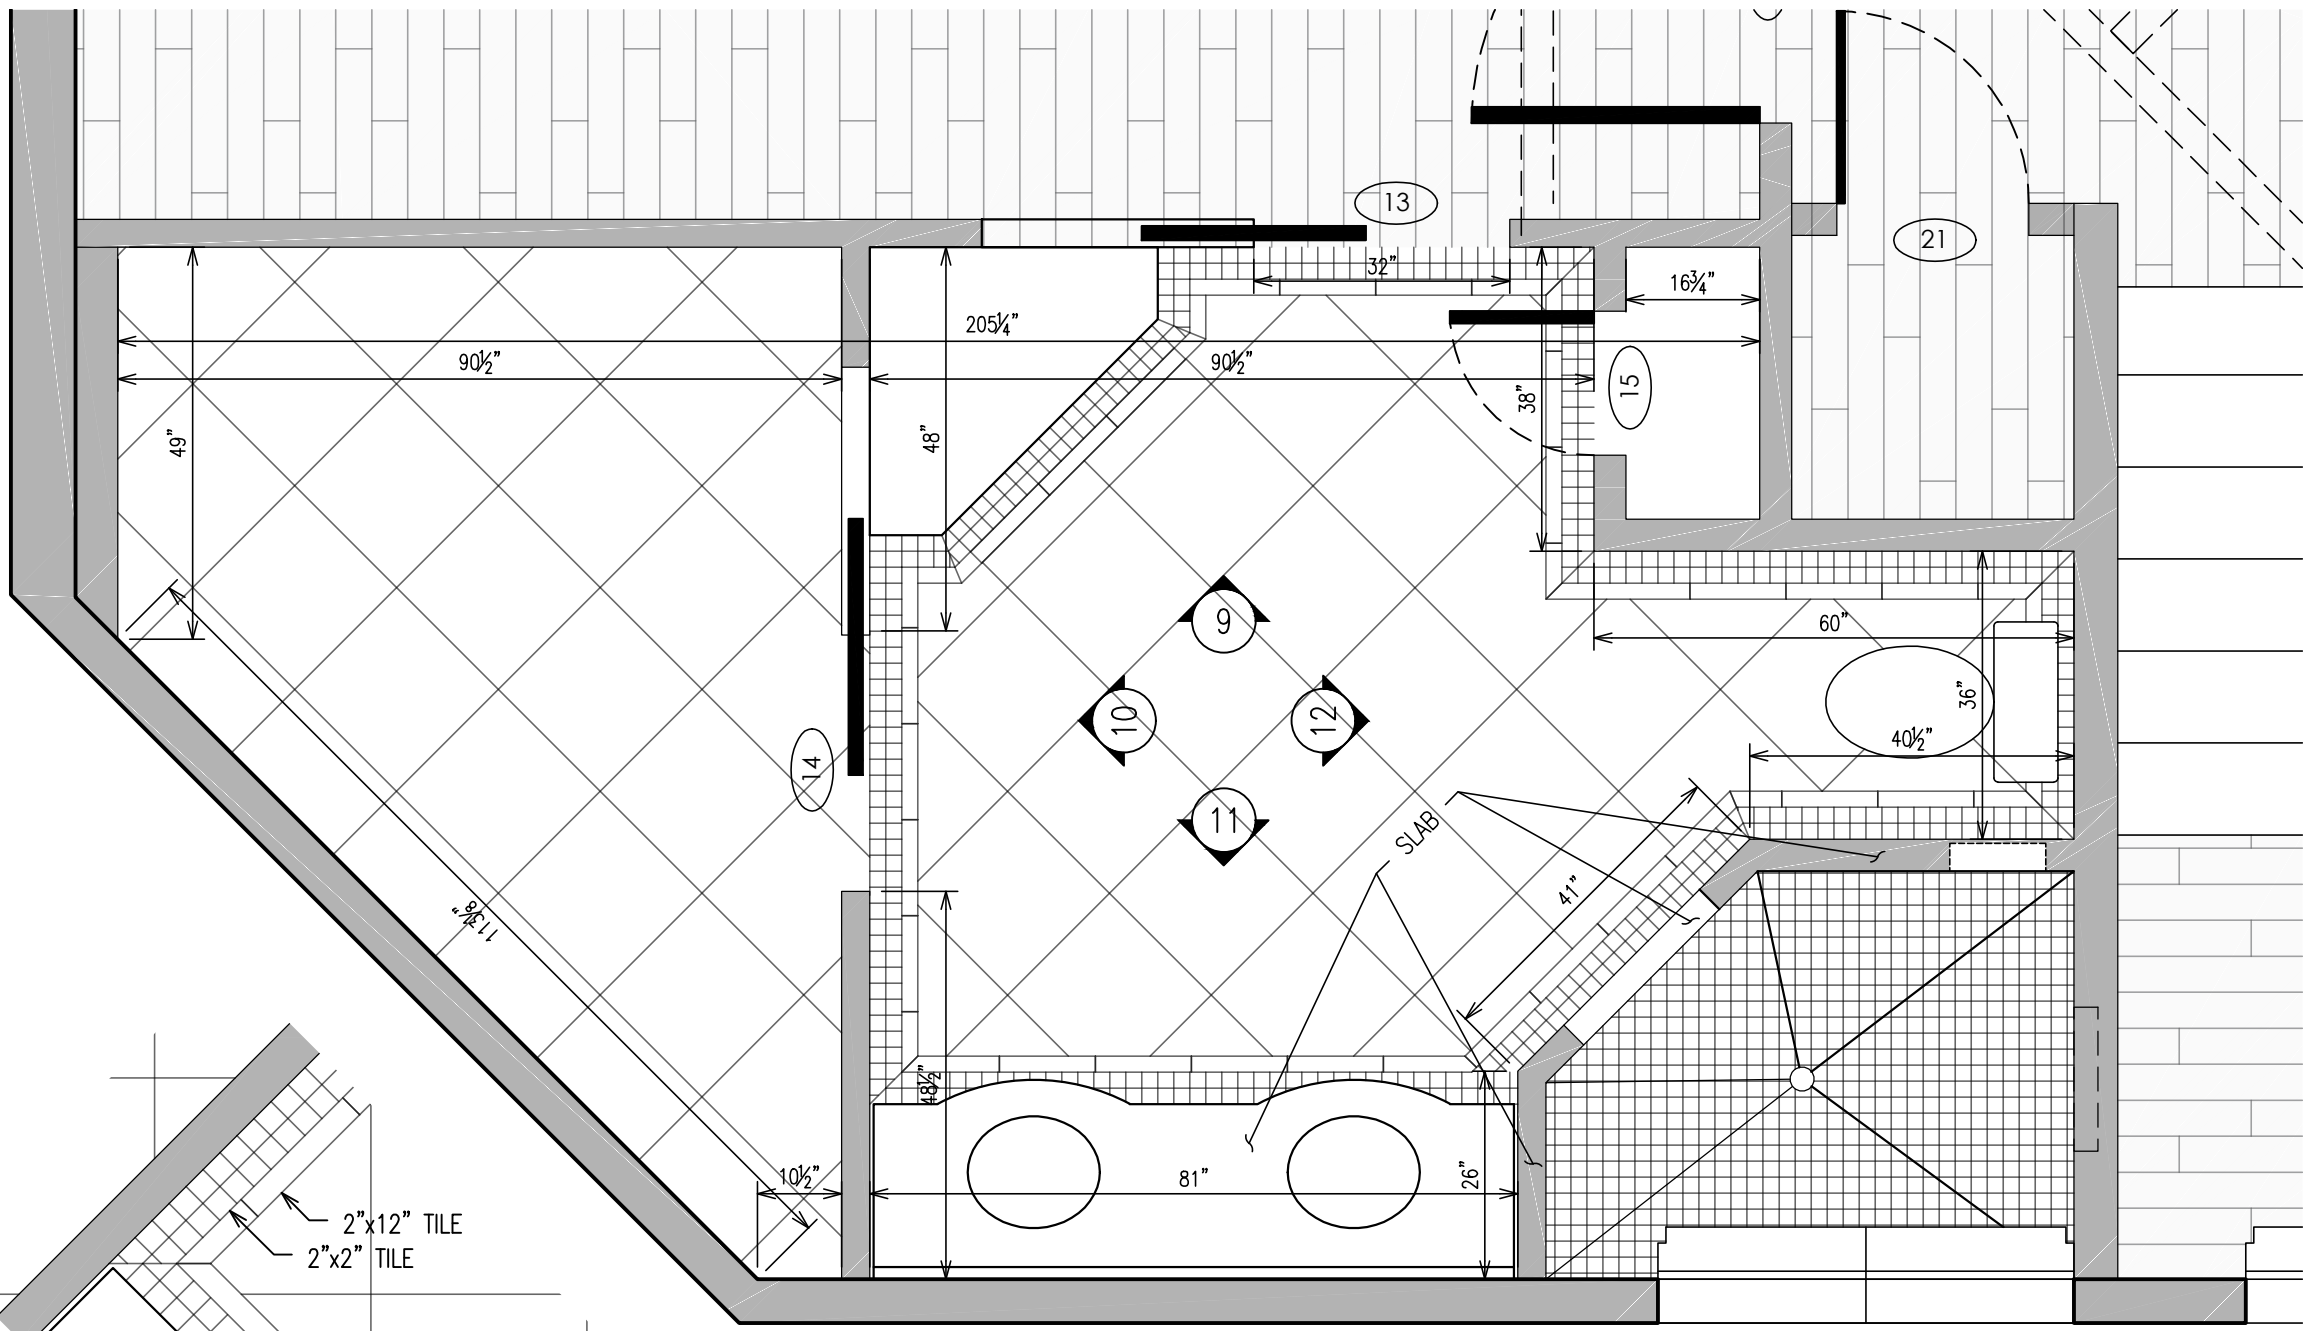

MASTER BATH
2ND FLOOR
PIETRA ANTICA
TILE SERIES

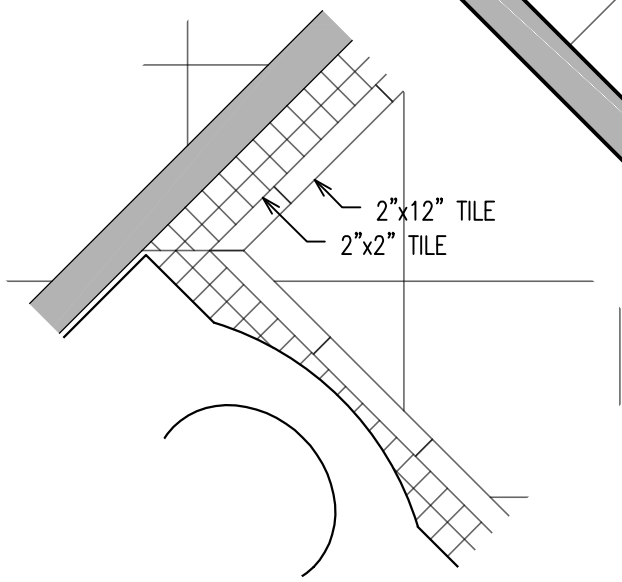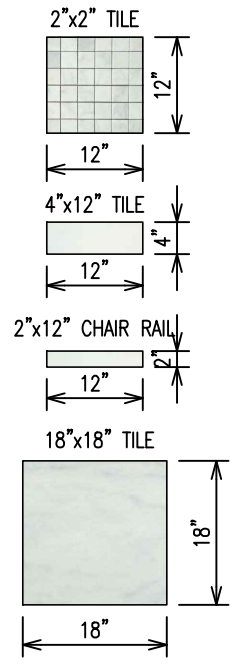

2 TILE BORDER DETAIL
Scale: 3/4" = 1'-0"


1 2nd FLOOR MASTER BATH PLAN
Scale: 1/2" = 1'-0"




Lic# ID 0002289
FL# 13 0001146
Kelly@kellytaaffedesign.com
Tel.: 813.695.5049
Fax: 813.805.2371

The Petrick Residence
939 Seddon Cove Way
Tampa, Florida 33602
Interior Remodel


A7
2nd FLOOR
MASTER BATH PLAN

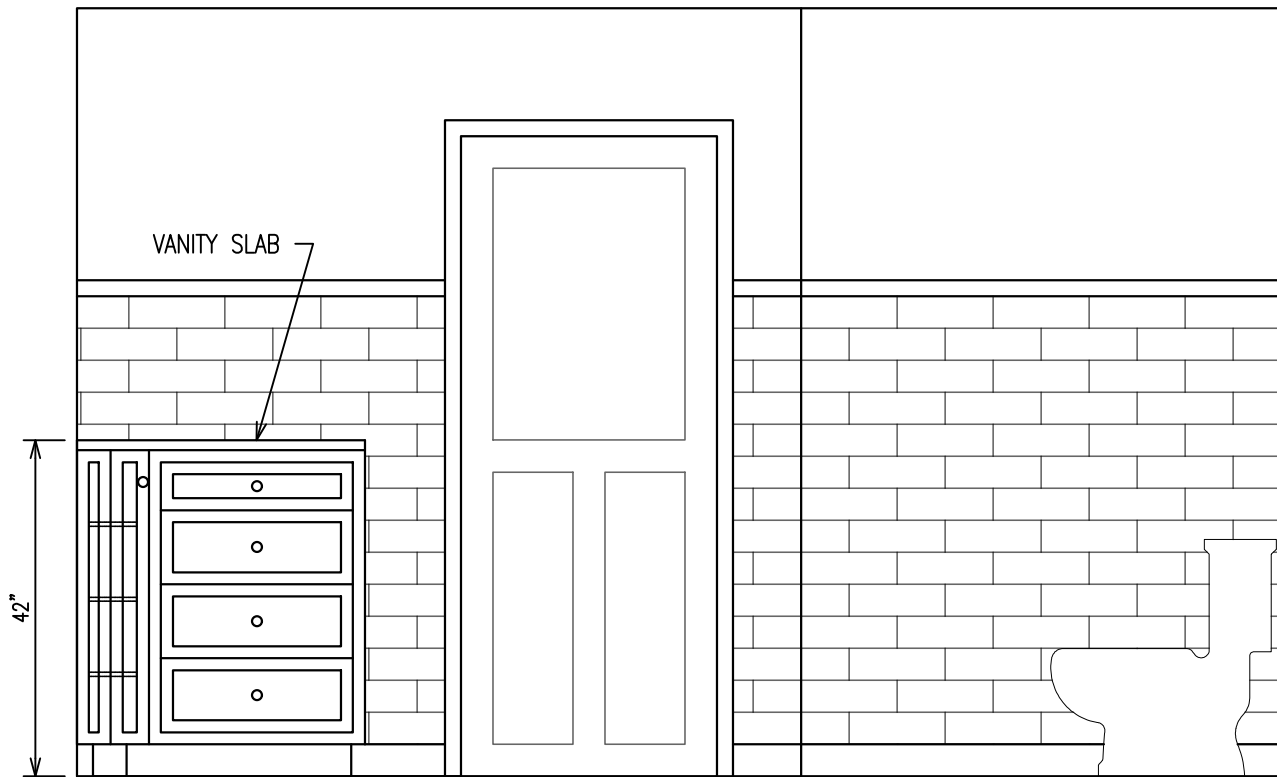


9 2nd FLOOR MASTER BATH - VIEW 9
Scale: 1/2" = 1'-0"

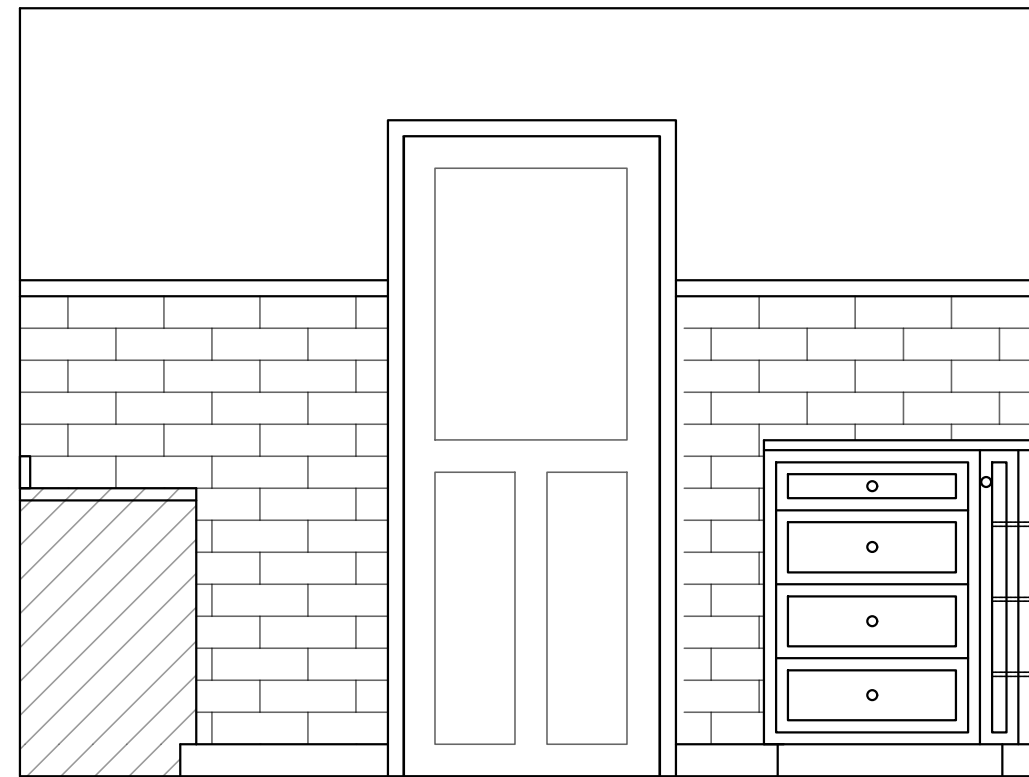

10 2nd FLOOR MASTER BATH - VIEW 10
Scale: 1/2" = 1'-0"

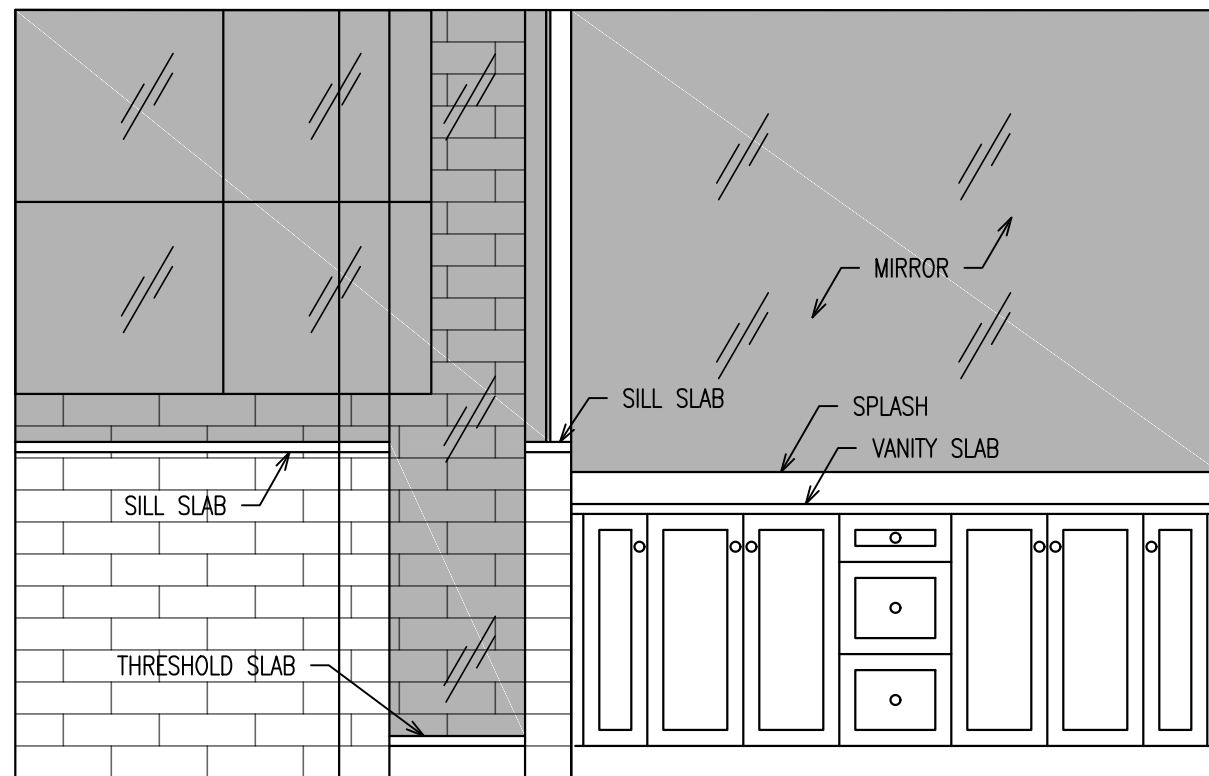





11 2nd FLOOR MASTER BATH - VIEW 11
Scale: 1/2" = 1'-0"

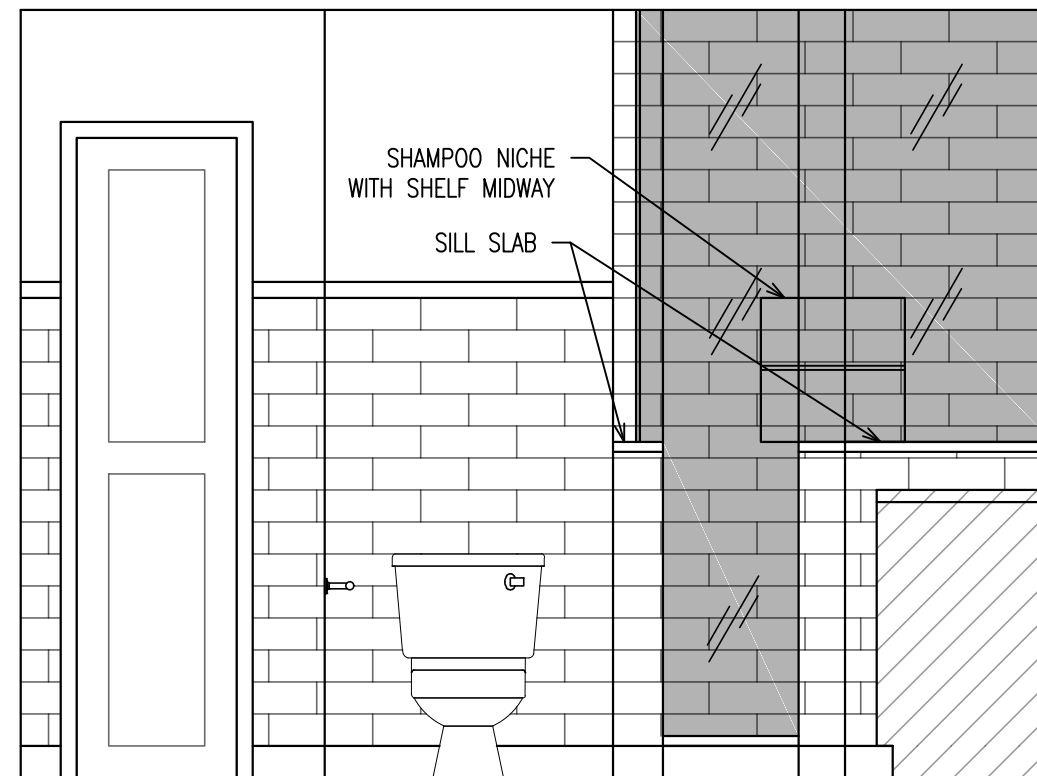

12 2nd FLOOR MASTER BATH - VIEW 12
Scale: 1/2" = 1'-0"

NOTE
ALL THE SLABS IN THIS AREA ARE
3cm MADRAS PEARL QUARTZITE.

MASTER BATH
2ND FLOOR
PIETRA ANTICA
TILE SERIES

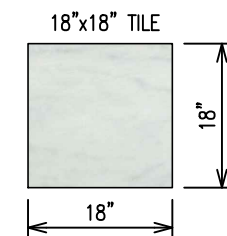  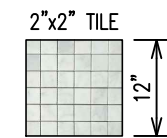


Lic# ID 0002289
FL# 13 0001146
Kelly@kellytaaffedesign.com
Tel.: 813.695.5049
Fax: 813.805.2371

The Petrick Residence
939 Seddon Cove Way
Tampa, Florida 33602
Interior Remodel

A8

2nd FLOOR
MASTER BATH
ELEVATIONS

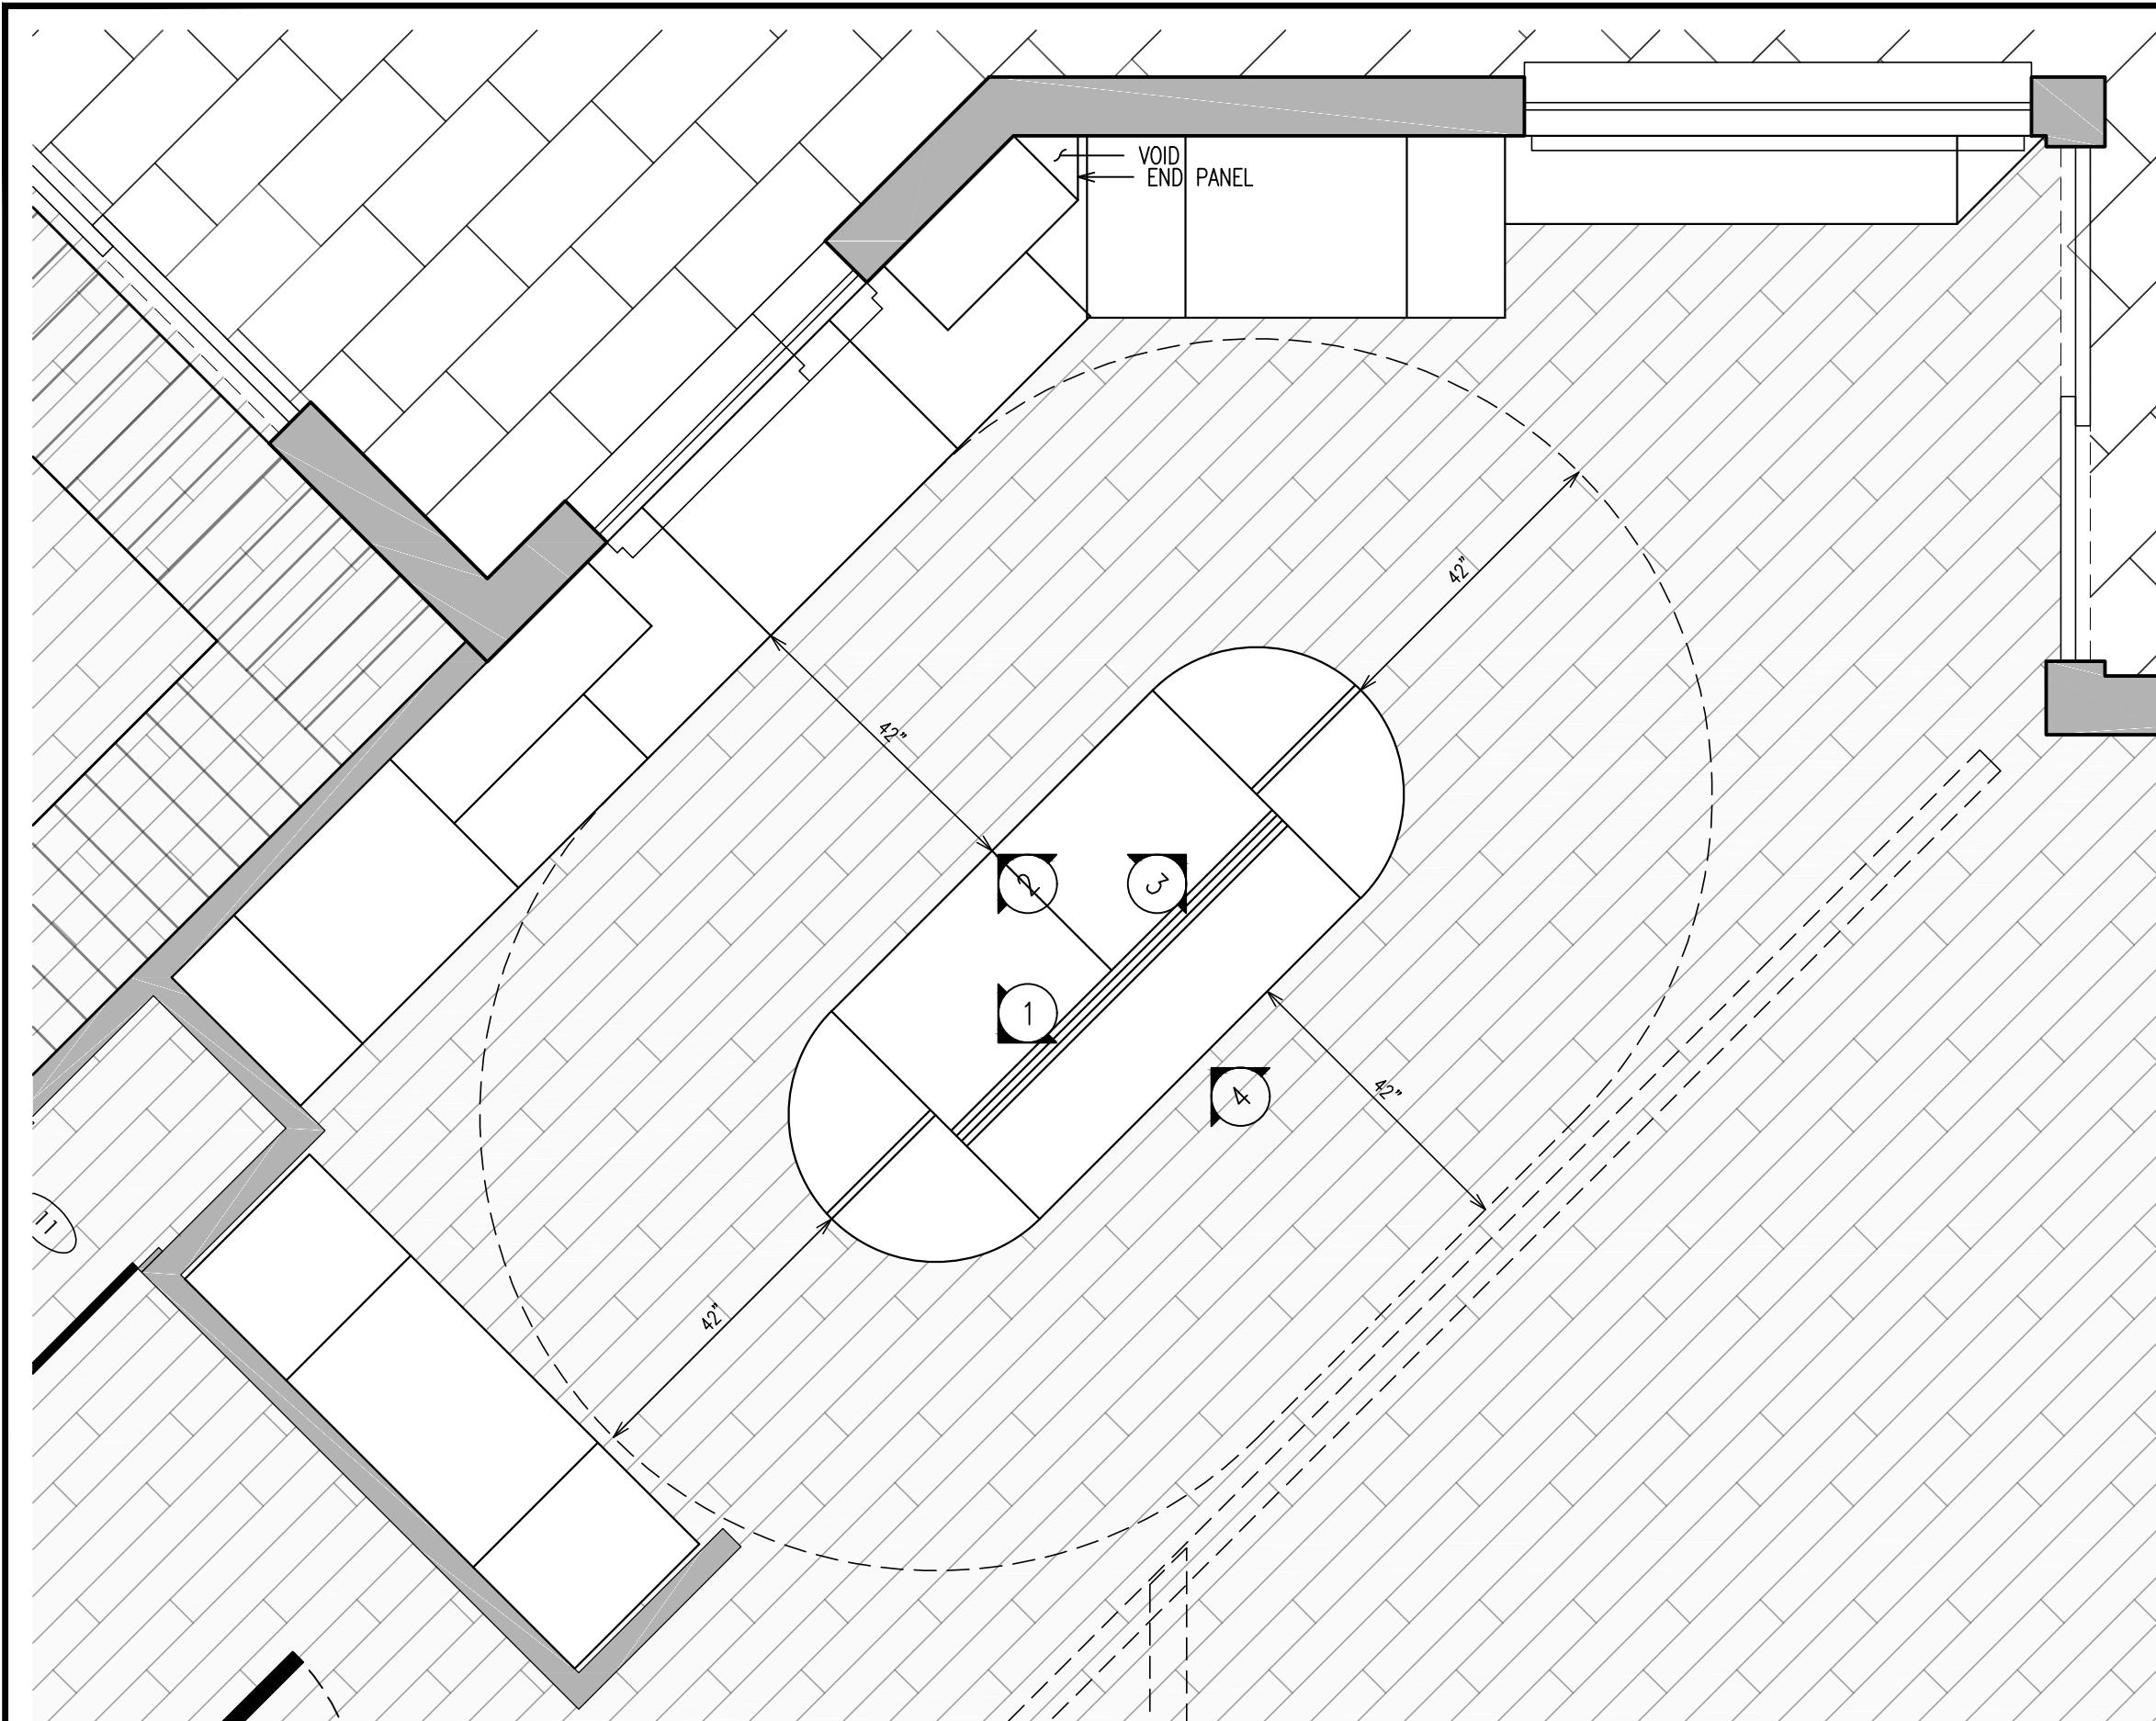

Lic# ID 0002289
 FL# 13 0001146
 Kelly@kellytaaffedesign.com
 Tel.: 813.695.5049
 Fax: 813.805.2371


The Petrick Residence

939 Seddon Cove Way
 Tampa, Florida 33602


Interior Remodel

A9


KITCHEN PLAN

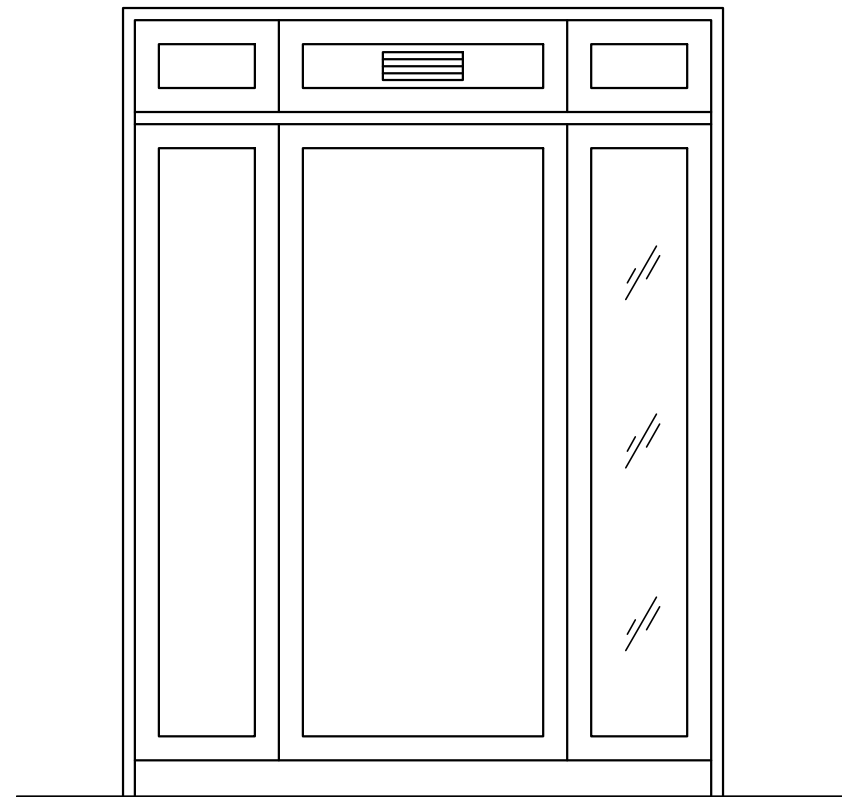


1 KITCHEN - VIEW 1
Scale: 1/2" = 1'-0"

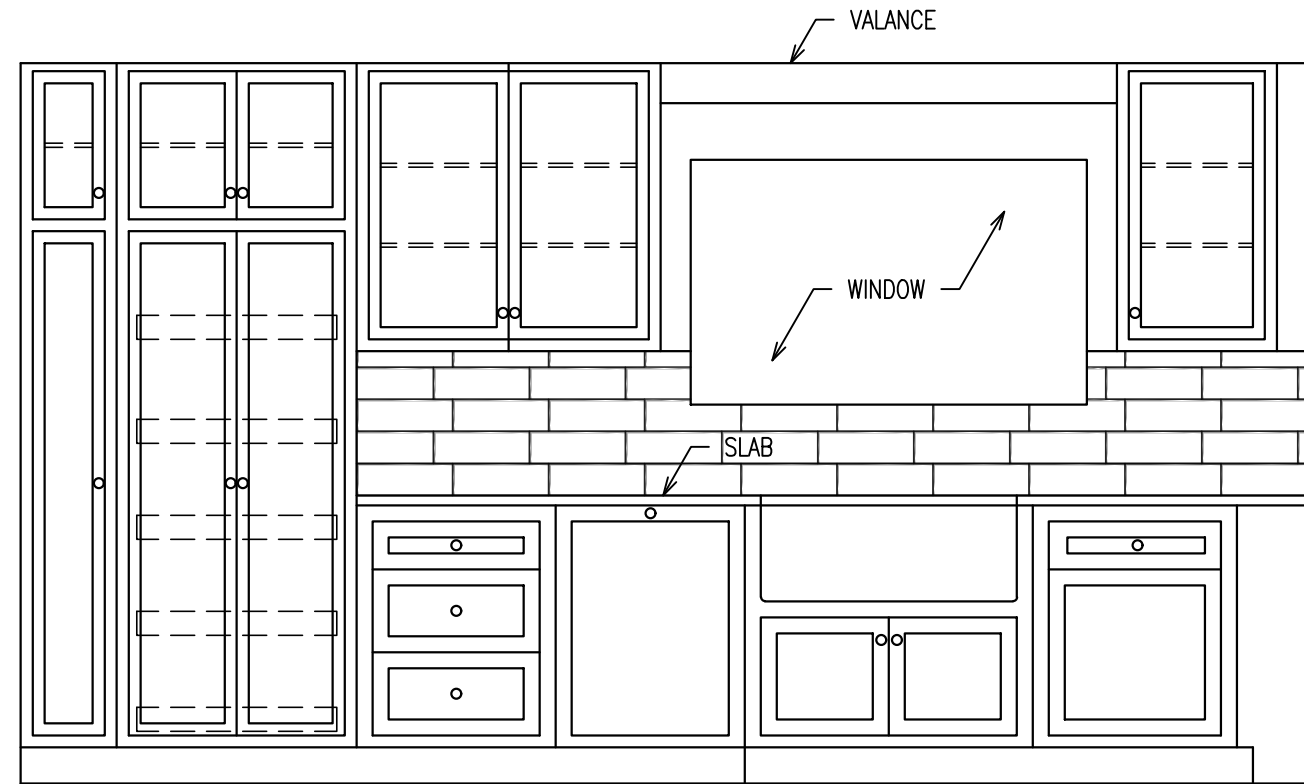


2 KITCHEN - VIEW 2
Scale: 1/2" = 1'-0"

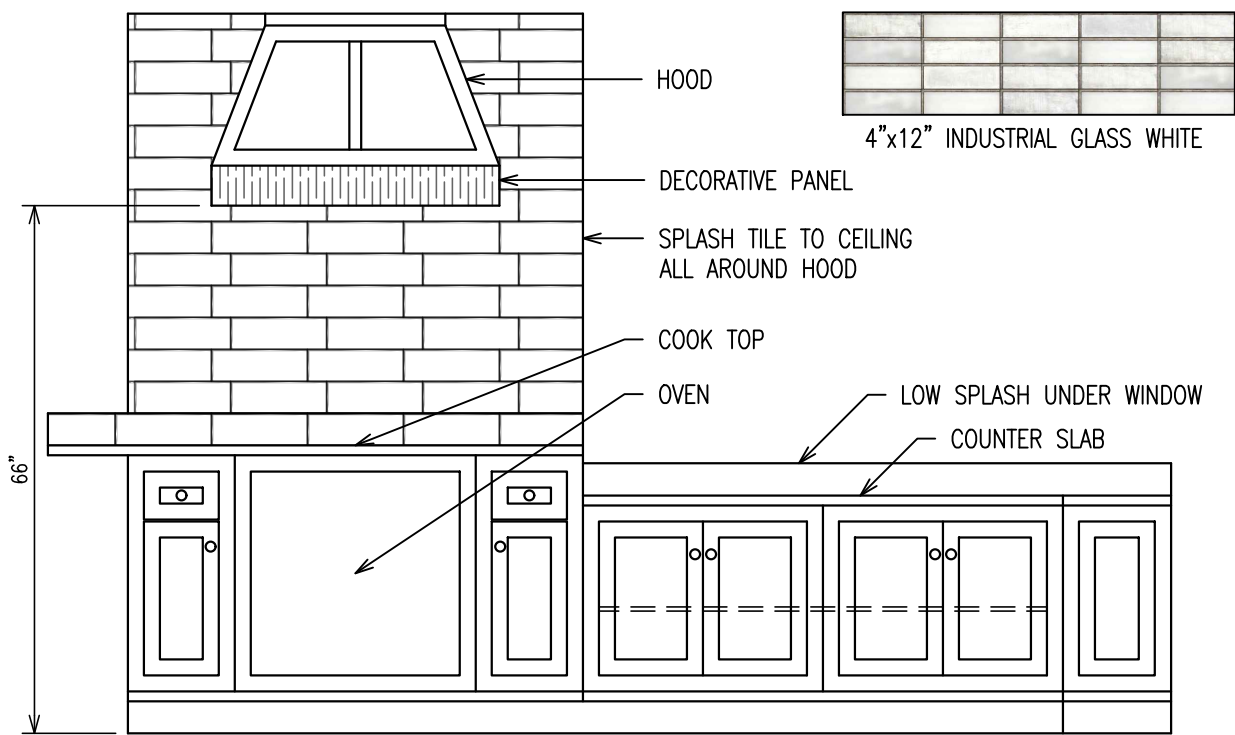


3 KITCHEN - VIEW 3
Scale: 1/2" = 1'-0"

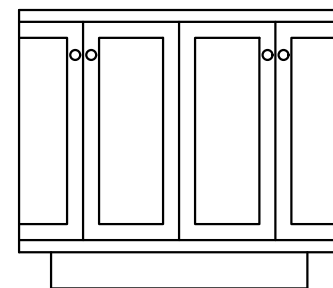


1 ISLAND - VIEW 1
Scale: 1/2" = 1'-0"

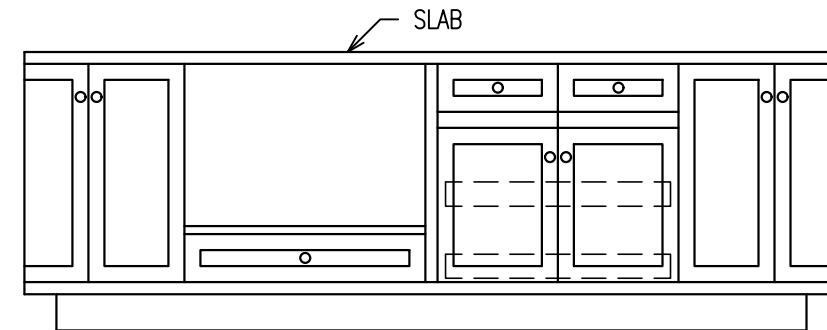

2 ISLAND - VIEW 2
Scale: 1/2" = 1'-0"

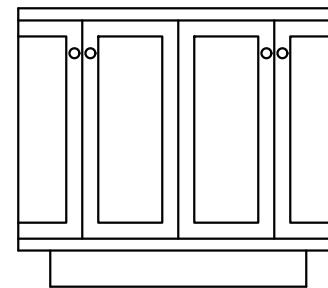

3 ISLAND - VIEW 3
Scale: 1/2" = 1'-0"

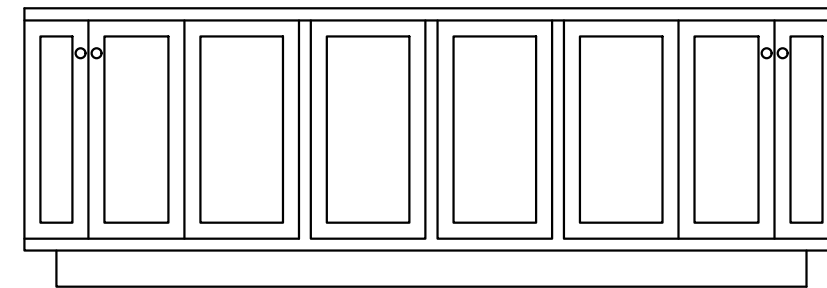

4 ISLAND - VIEW 4
Scale: 1/2" = 1'-0"




Lic# ID 0002289
FL# 13 0001146
Kelly@kellytaaffedesign.com
Tel.: 813.695.5049
Fax: 813.805.2371

The Petrick Residence
939 Seddon Cove Way
Tampa, Florida 33602
Interior Remodel

A10

KITCHEN
ELEVATIONS

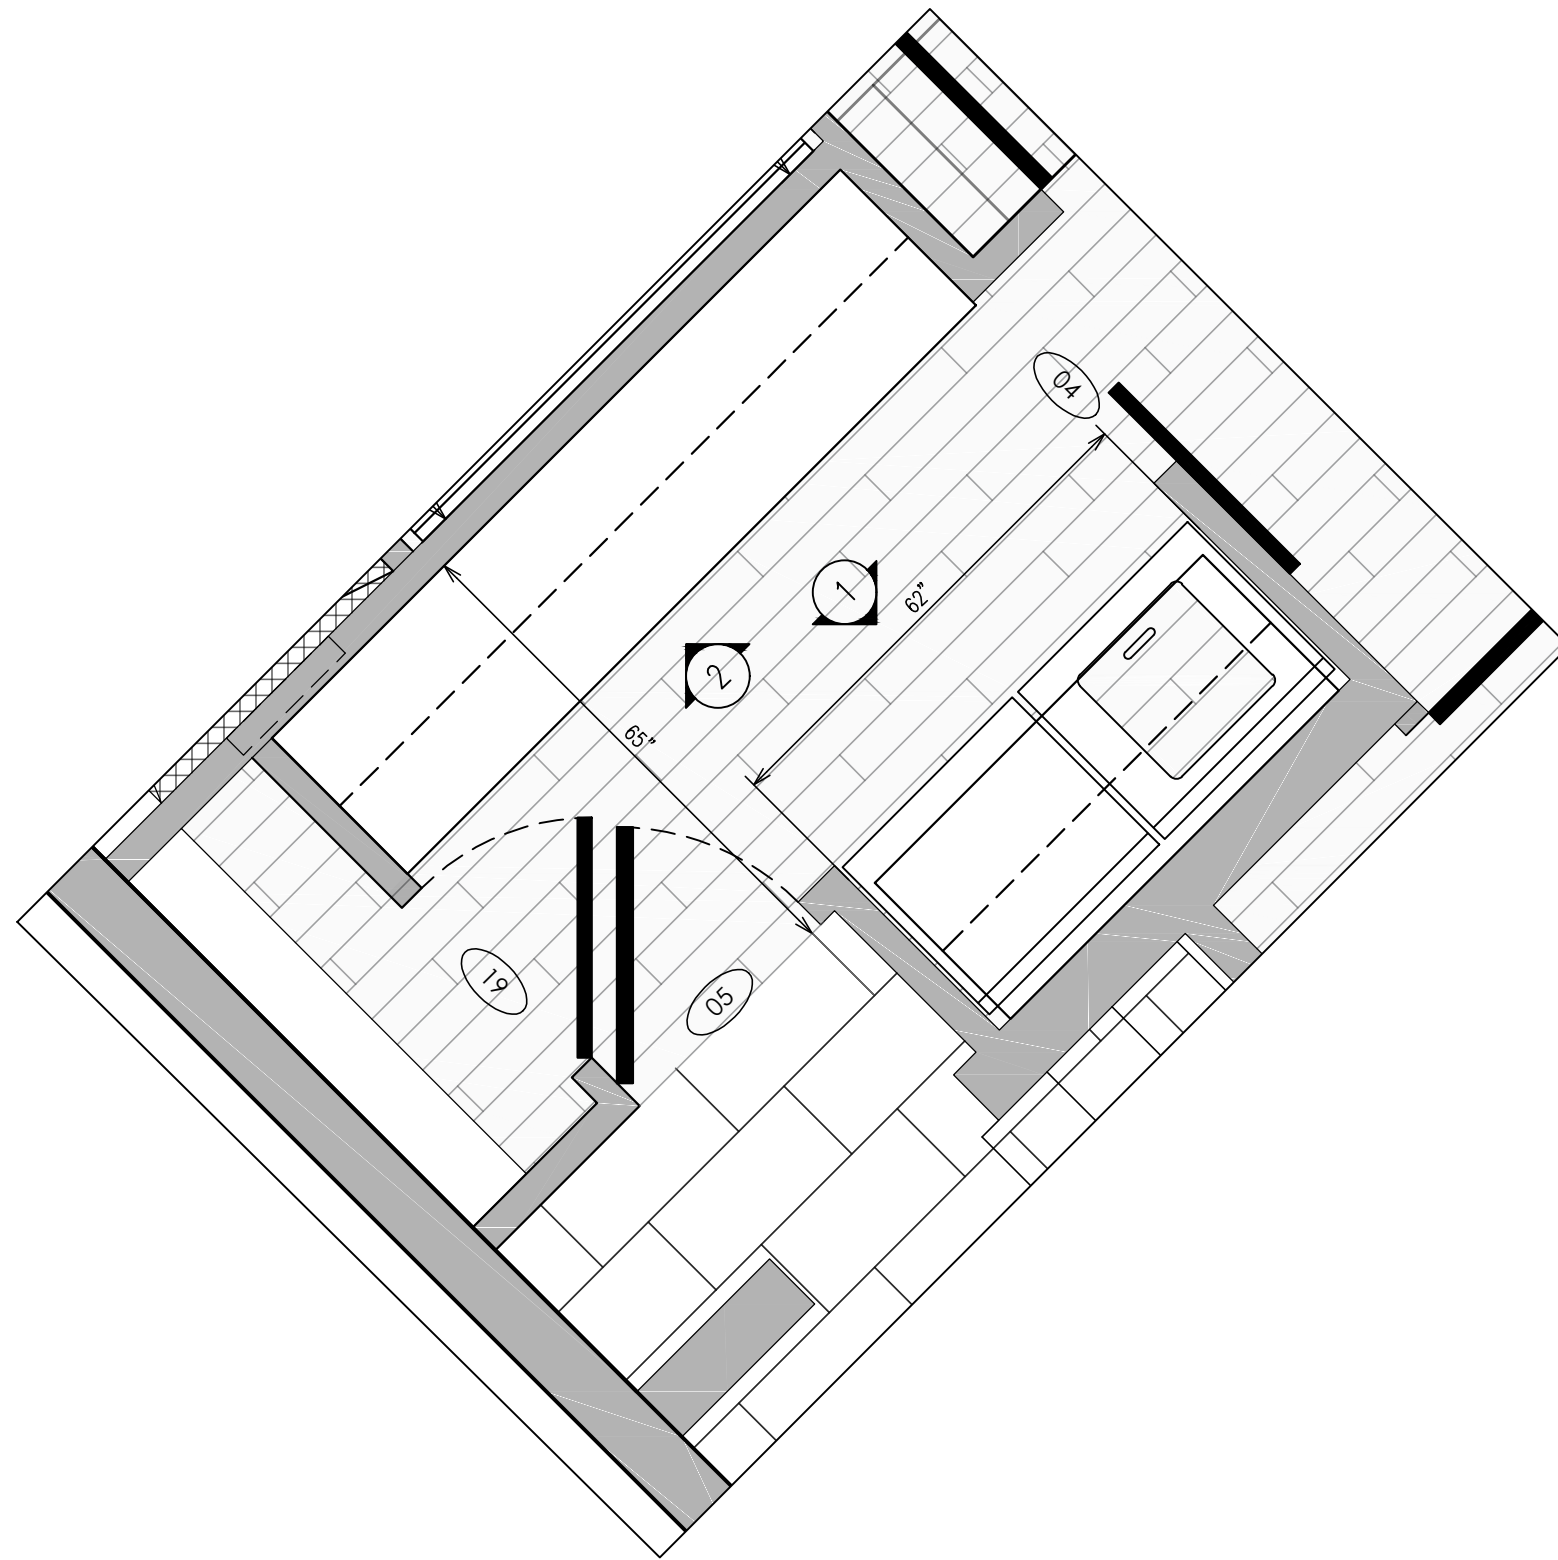

1 LAUNDRY ROOM PLAN
 Scale: 1/2" = 1'-0"



Lic# ID 0002289
 FL# 13 0001146
 Kelly@kellytaaffedesign.com
 Tel.: 813.695.5049
 Fax: 813.805.2371


The Petrick Residence

939 Seddon Cove Way
 Tampa, Florida 33602


Interior Remodel

A11


LAUNDRY ROOM
 PLAN

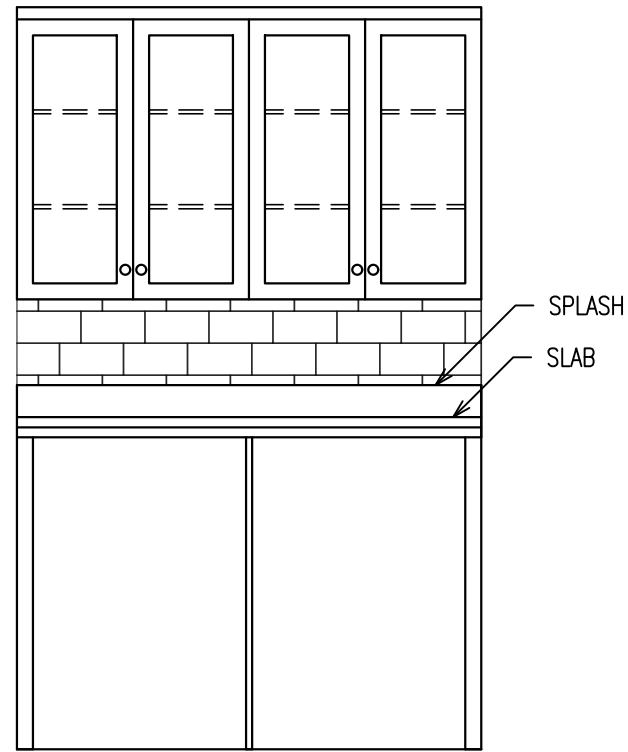

1 LAUNDRY - VIEW 1
Scale: 1/2" = 1'-0"

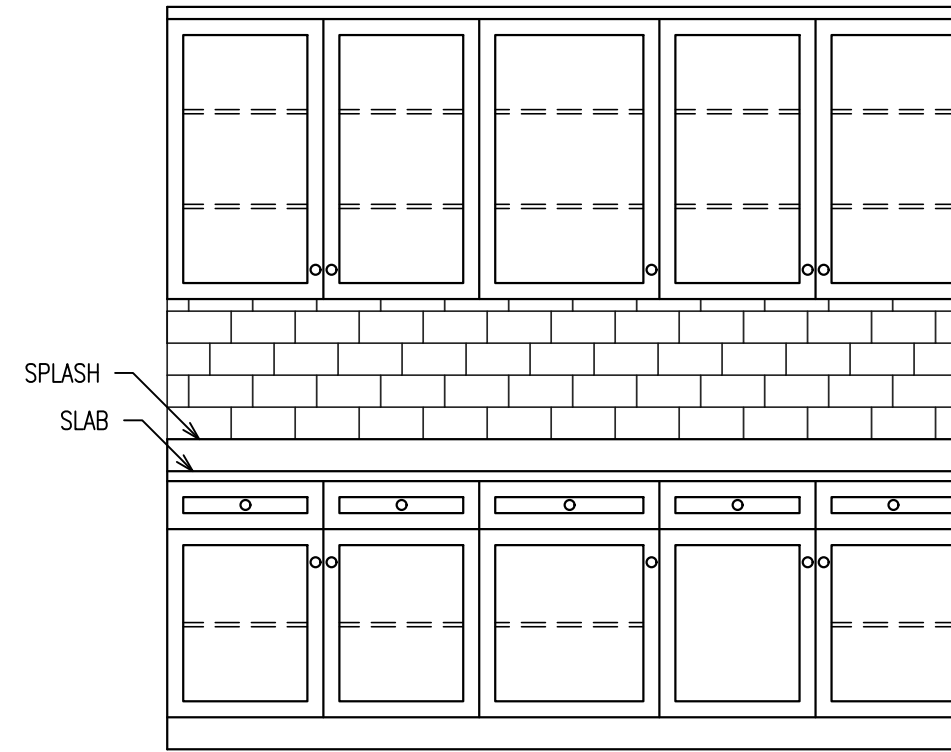

2 LAUNDRY - VIEW 2
Scale: 1/2" = 1'-0"

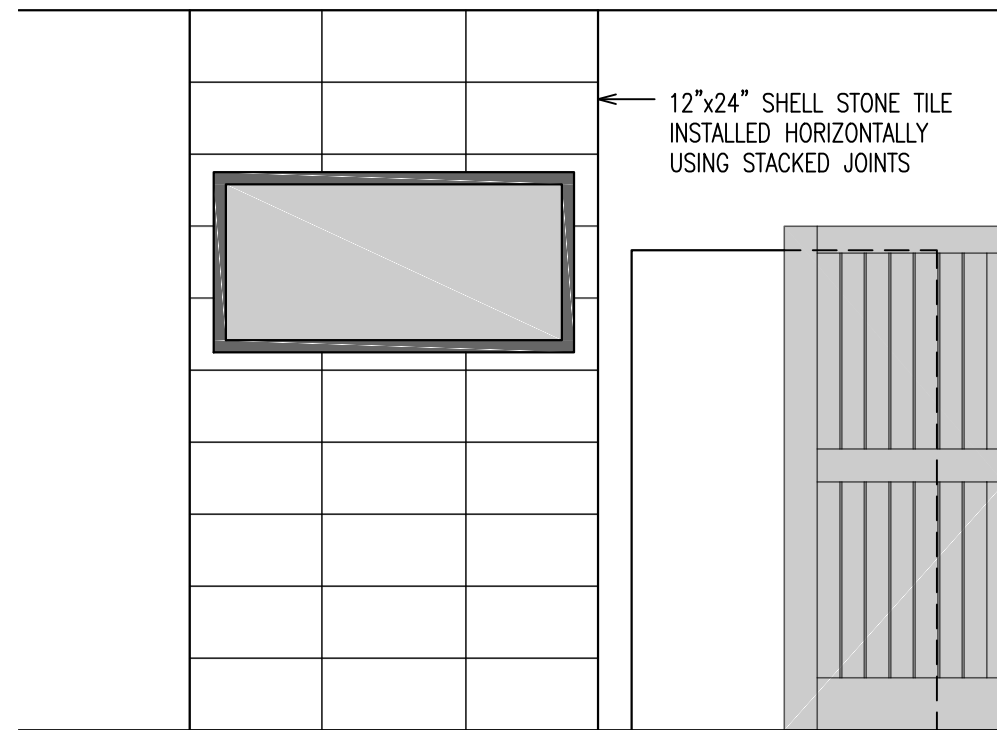

1 TV WALL - VIEW 1
Scale: 3/8" = 1'-0"




Lic# ID 0002289
FL# 13 0001146
Kelly@kellytaaffedesign.com
Tel.: 813.695.5049
Fax: 813.805.2371


The Petrick Residence
939 Seddon Cove Way
Tampa, Florida 33602
Interior Remodel

A12


LAUNDRY ROOM
ELEVATIONS

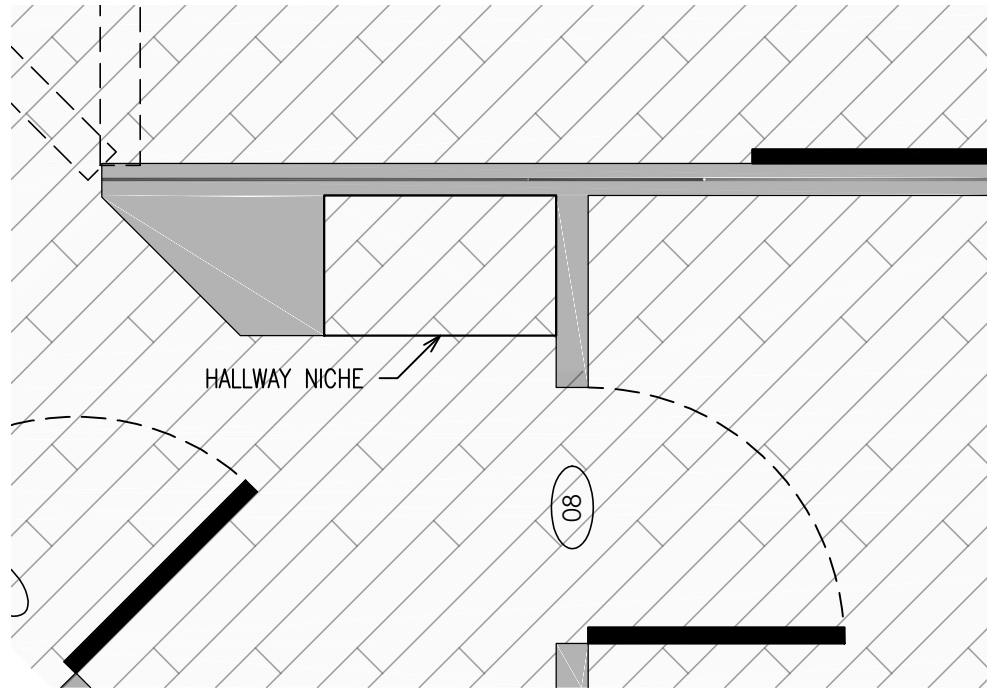


1 1st FLOOR HALLWAY NICHE PLAN
Scale: 1/2" = 1'-0"

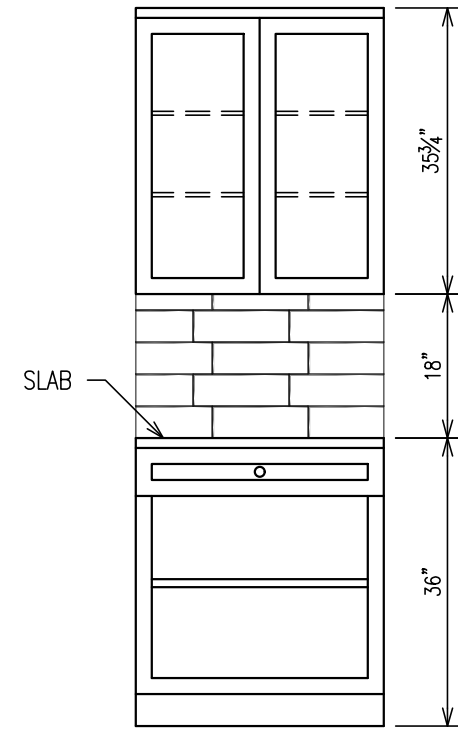

2 1st FLOOR HALLWAY NICHE ELEVATION
Scale: 1/2" = 1'-0"

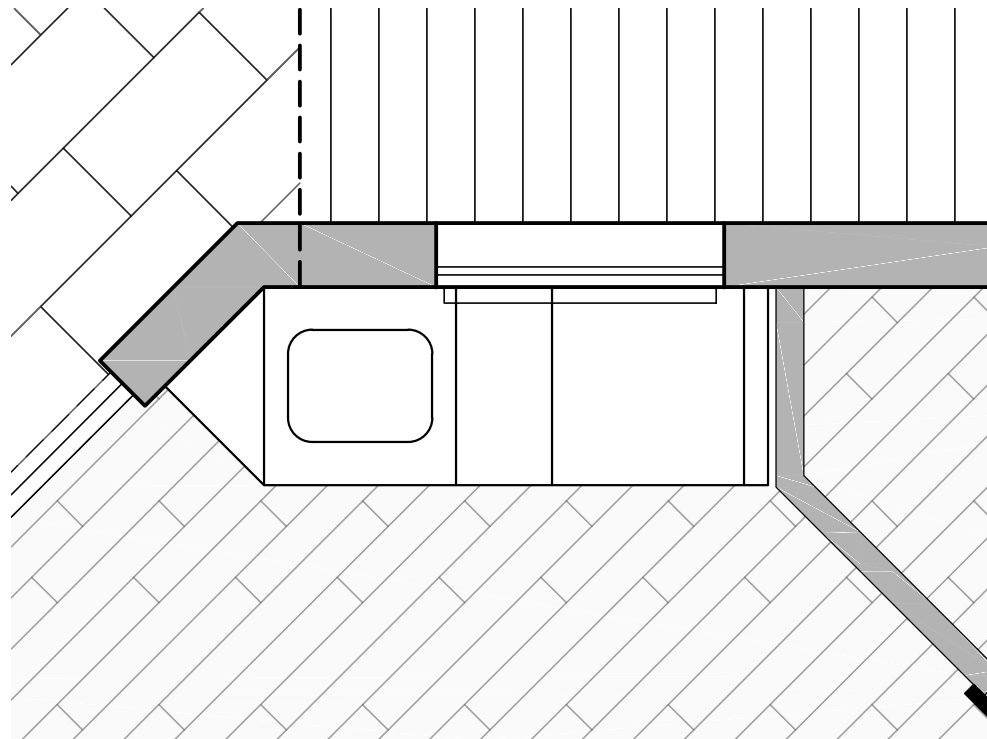

3 2nd FLOOR BREAKFAST BAR PLAN
Scale: 1/2" = 1'-0"

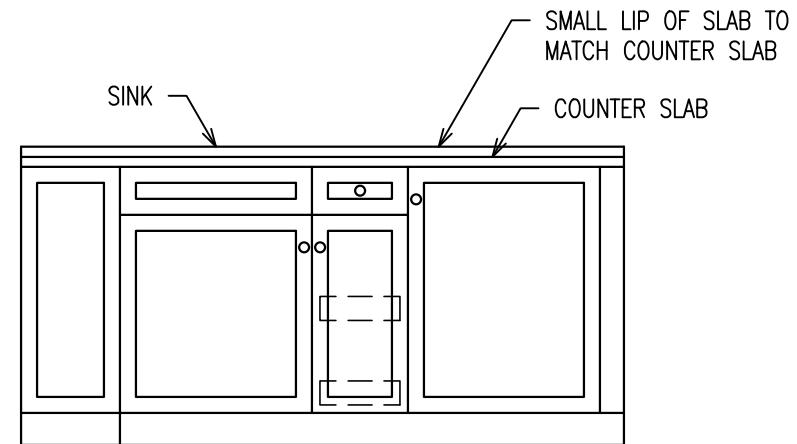

4 2nd FLOOR BREAKFAST BAR ELEVATION
Scale: 1/2" = 1'-0"




Lic# ID 0002289
FL# 13 0001146
Kelly@kellytaaffedesign.com
Tel.: 813.695.5049
Fax: 813.805.2371

The Petrick Residence
939 Seddon Cove Way
Tampa, Florida 33602
Interior Remodel

A13

MISC. PLANS
AND ELEVATIONS

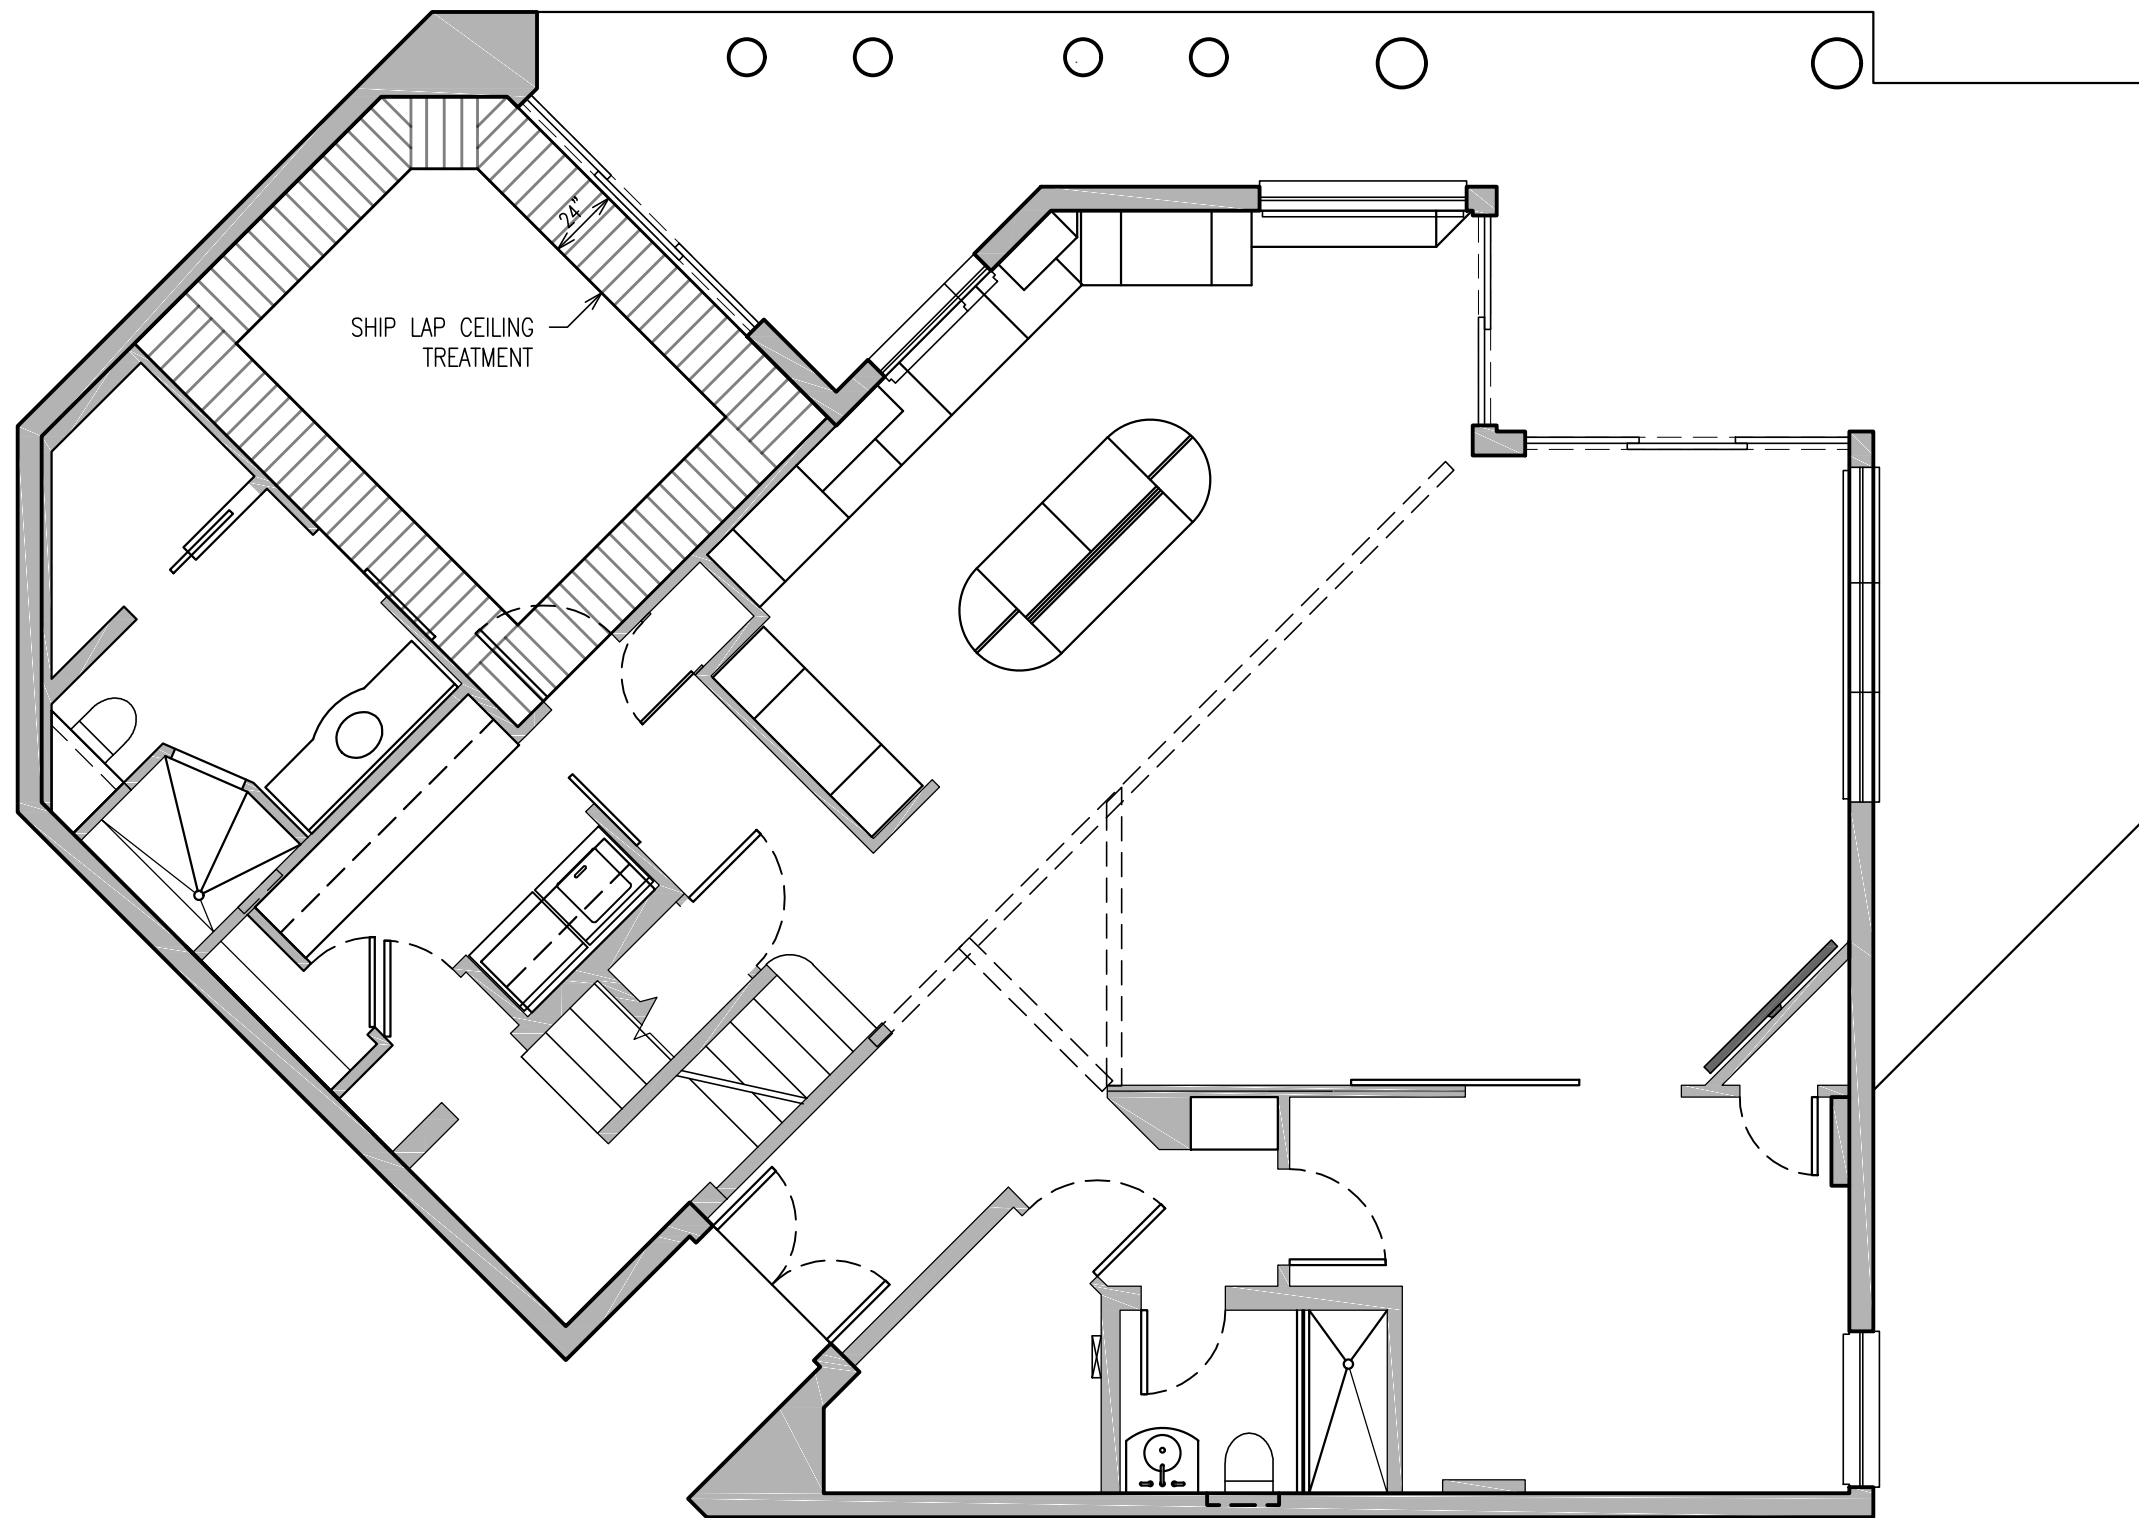

1 1st FLOOR RCP PLAN
 Scale: 3/16" = 1'-0"

NOTE:
 DIMENSIONS SHOWN ON THIS PLAN ARE BASED ON FIELD MEASUREMENTS. THESE MEASUREMENTS ARE TAKEN FROM ROUGH INS. CONTRACTOR TO CONSIDER DRYWALL, TRIM OR FINISHES FOR FINAL DIMENSIONS AND CLEAR OPENINGS. SQUARE FOOTAGE OF FLOORING PROVIDED ARE ROUGH ESTIMATES AND SHALL BE FIELD VERIFIED.




Lic# ID 0002289
 FL# 13 0001146
 Kelly@kellytaaffedesign.com
 Tel.: 813.695.5049
 Fax: 813.805.2371

The Petrick Residence
 939 Seddon Cove Way
 Tampa, Florida 33602
 Interior Remodel

A14

1st FLOOR
 RCP PLAN

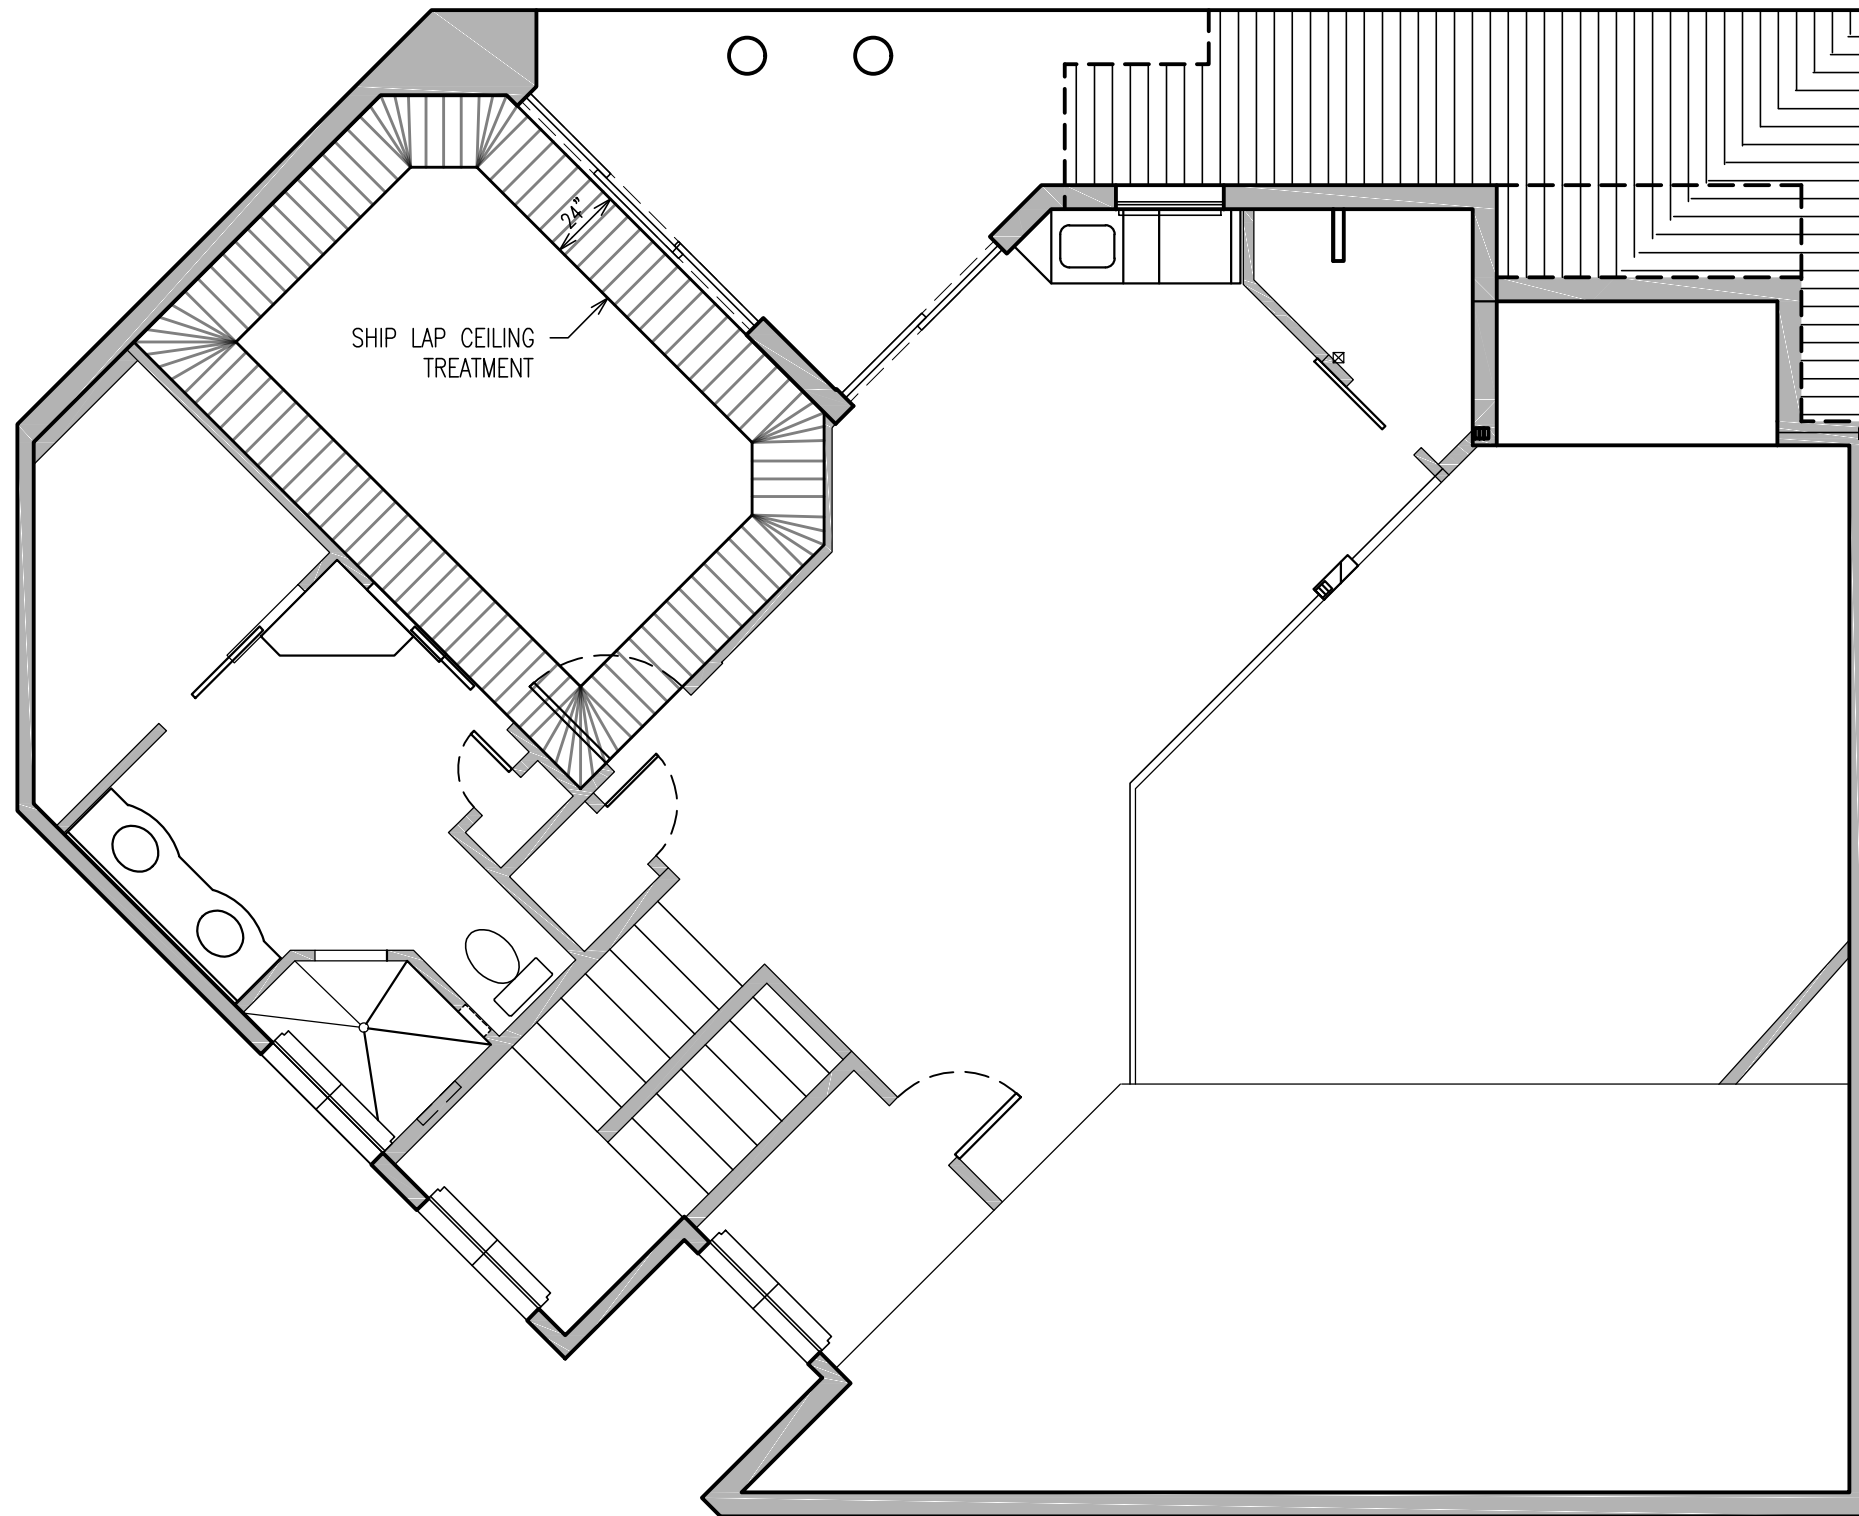

2 2nd FLOOR RCP PLAN
 Scale: 3/16" = 1'-0"

NOTE:
 DIMENSIONS SHOWN ON THIS PLAN ARE BASED ON FIELD MEASUREMENTS. THESE MEASUREMENTS ARE TAKEN FROM ROUGH INS. CONTRACTOR TO CONSIDER DRYWALL, TRIM OR FINISHES FOR FINAL DIMENSIONS AND CLEAR OPENINGS. SQUARE FOOTAGE OF FLOORING PROVIDED ARE ROUGH ESTIMATES AND SHALL BE FIELD VERIFIED.



Lic# ID 0002289
 FL# 13 0001146
 Kelly@kellytaaffedesign.com
 Tel.: 813.695.5049
 Fax: 813.805.2371

The Petrick Residence
 939 Seddon Cove Way
 Tampa, Florida 33602
 Interior Remodel

A15

2nd FLOOR
 RCP PLAN

Door Schedule

#	Type	Width	Height	Open	Model	Description	Notes
1	A	32	80	LH	Timberline	3 Panel Shaker RE (1)	
2	B	32	80	Slide	Barncraft	RE (2)	
3	A	28	80	Pocket	Timberline	3 Panel Shaker RE (1)	
4	B	32	80	Slide	Barncraft	RE (2)	
5	A	28	80	LH	Timberline	3 Panel Shaker RE (1)	
6	A	32	80	RH	Timberline	3 Panel Shaker RE (1)	
7	A	28	80	RH	Timberline	3 Panel Shaker RE (1)	
8	A	32	80	RH	Timberline	3 Panel Shaker RE (1)	
9	D	76	84	Slide	Barncraft	RE (3)	
10	A	24	80	LH	Timberline	3 Panel Shaker RE (1)	
11	C	24	80	Louvered	Timberline	3 Panel Shaker RE (1)	
12	A	36	80	LH	Timberline	3 Panel Shaker RE (1)	
13	B	32	80	Slide	Barncraft	RE (2)	
14	A	32	80	Pocket	Timberline	3 Panel Shaker RE (1)	
15	A	18	80	RH	Timberline	3 Panel Shaker RE (1)	
16	A	28	80	RH	Timberline	3 Panel Shaker RE (1)	
17	B	32	80	Slide	Barncraft	RE (2)	
18	F	2 x30	80	DBL	TBD	Exterior	Front Entry Door - TBD
19	A	30	80	RH	Timberline	3 Panel Shaker RE (1)	
20	C	32	80	Louvered	Timberline	3 Panel Shaker RE (1)	
21	C	24	80	Louvered	Timberline	3 Panel Shaker RE (1)	


DOOR NOTES

1. INTERIOR DOORS: (REGULAR + POCKET), TIMBERLINE, 3 PANEL SHAKER MDF, PAINT GRADE UNLESS OTHERWISE NOTED.
 - A. SIZES TO BE FIELD VERIFIED AFTER COMPLETION OF CARPENTRY/GC.
 - B. AC CLOSET DOORS NOT LISTED, TO FOLLW DOOR A STYLE WITH BOTTOM PANEL LOUVERED

2. BARN DOOR: (BLOCKING REQUIRED) GLASS CRAFT DOOR COMPANY OR APPROVED EQUAL.
 - A. RUSTIC KNOTTY ALDER - FINAL STAIN TBD.
 - B. ROLLING HDWR "WAGONEER" BDHOK3K POWDER COATED STEEL W/ BLACK FINISH OR APPROVED EQUAL.
 - C. SOFT CLOSE HARDWARE

3. BARN DOOR: LARGE SINGLE SLIDING BARN DOOR
 - A. MUST BE CUSTOM MADE
 - B. RUSTIC KNOTTY ALDER - FINAL STAIN TBD.
 - C. ROLLING HDWR 158" FIELD VERIFY, "WAGONEER" BDHOK3K POWDER COATED STEEL W/ BLACK FINISH OR APPROVED EQUAL.
 - D. SOFT CLOSE HARD WARE

DOOR TYPES

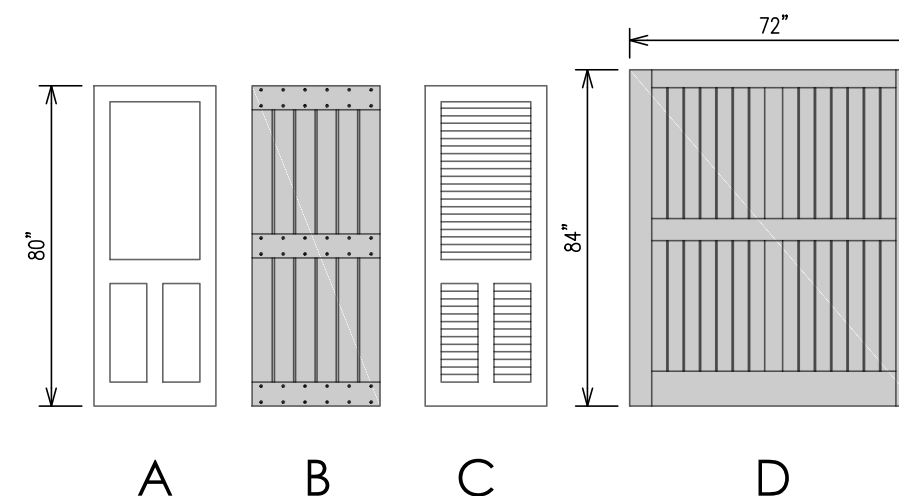

Lic# ID 0002289
 FL# 13 0001146
 Kelly@kellytaaffedesign.com
 Tel.: 813.695.5049
 Fax: 813.805.2371

The Petrick Residence
 939 Seddon Cove Way
 Tampa, Florida 33602
Interior Remodel

A16

DOOR SCHEDULE