


**TERMINAL IMPROVEMENT
PROJECT PHASE 1**

KEY PLAN

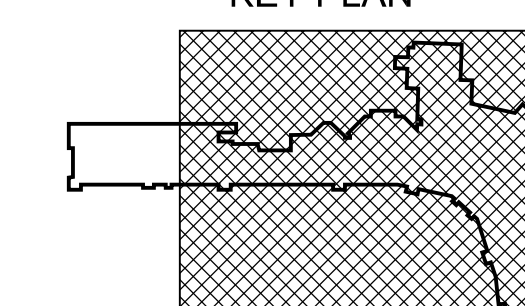

REVISIONS

No.	Description	Date	By

Designed by: _____ Drawn by: _____ Checked by: _____

Project Name: _____


**TERMINAL
IMPROVEMENT PROJECT
PHASE 1**

**GROUND LEVEL
COLUMNS
LOCATION PLAN**

LPA Project Number: **AR178005.8** FAA AIP Project Number: _____
Date: **AUGUST 31, 2007** Division: _____

Drawing Number: _____

10.01

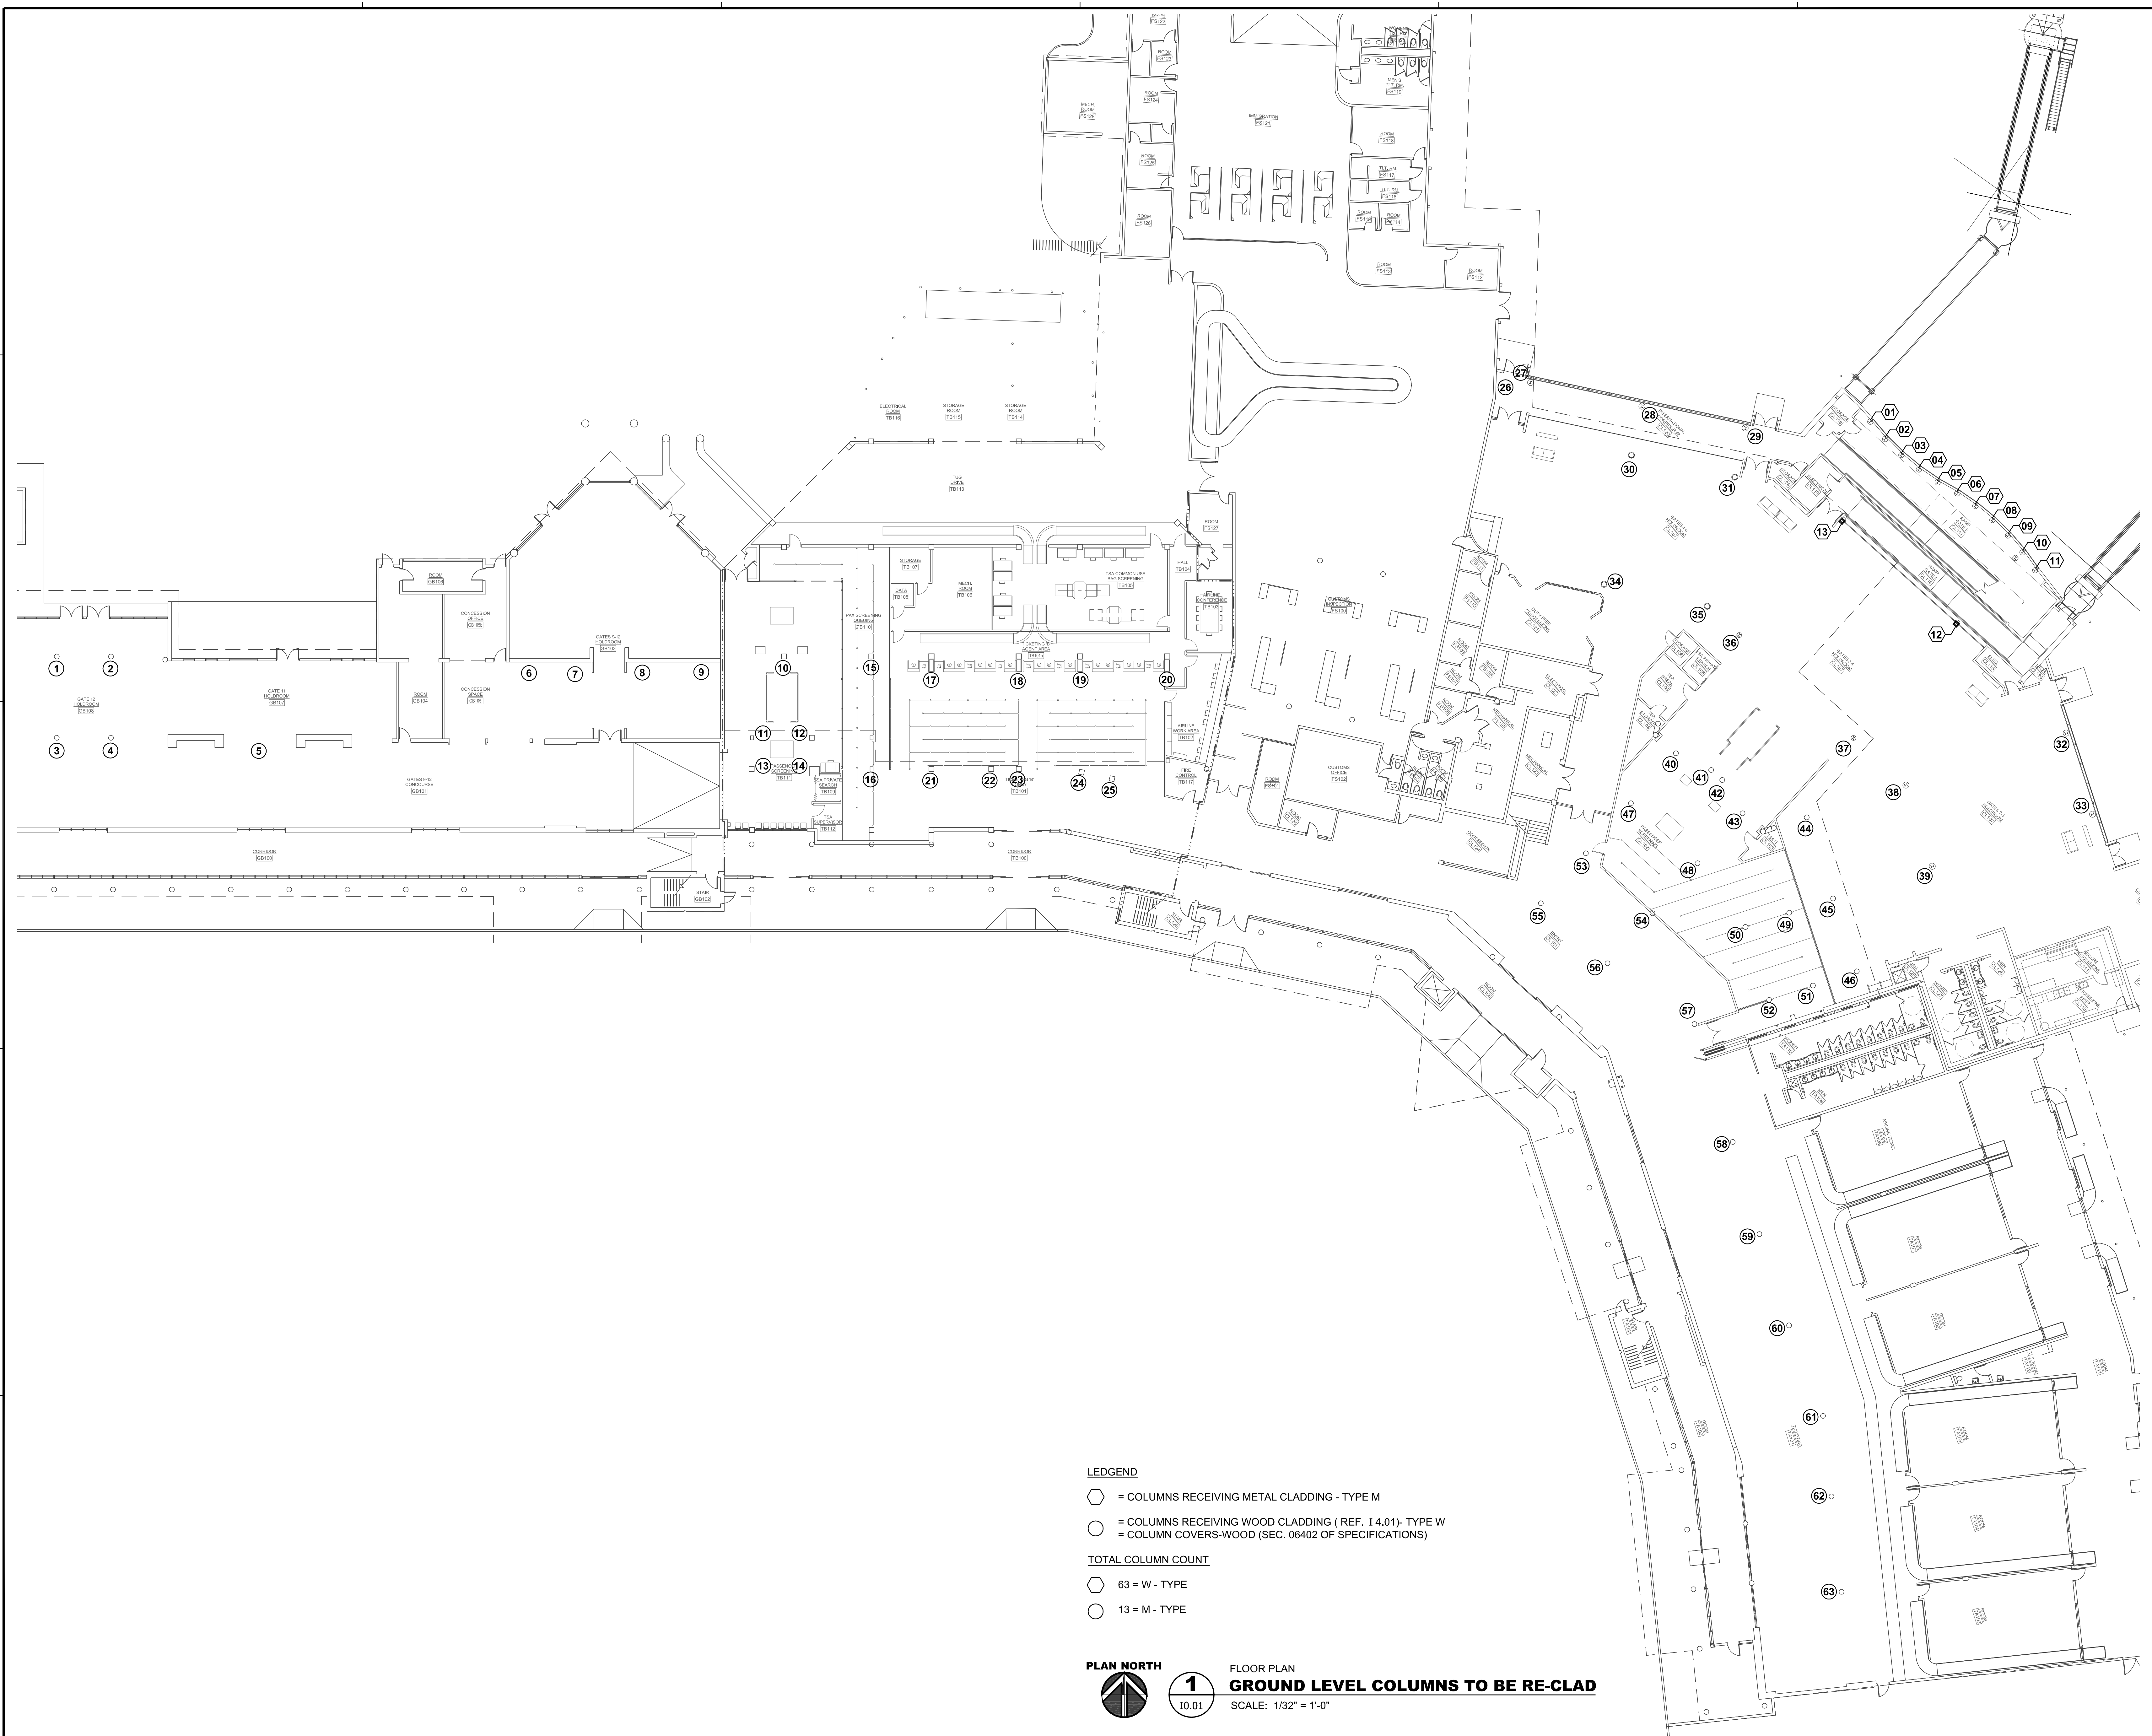

LEDGEND
 ⬡ = COLUMNS RECEIVING METAL CLADDING - TYPE M
 ○ = COLUMNS RECEIVING WOOD CLADDING (REF. 14.01) - TYPE W
 ○ = COLUMN COVERS-WOOD (SEC. 06402 OF SPECIFICATIONS)
TOTAL COLUMN COUNT
 ⬡ 63 = W - TYPE
 ○ 13 = M - TYPE

PLAN NORTH

1
 10.01
FLOOR PLAN
GROUND LEVEL COLUMNS TO BE RE-CLAD
 SCALE: 1/32" = 1'-0"