


**THE LPA GROUP**  
**ARCHITECTS PLANNERS**  
 COLUMBIA, SOUTH CAROLINA 29201  
 COLUMBIA, SOUTH CAROLINA 29205-5895  
 Phone: 803.254.2211 Fax: 803.779-0482  
MEMBER OF THE LPA GROUP OF COMPANIES

**KTD INC.**  
 KELLY TAFFER DESIGN  
 Lic# ID 0002289  
 FL# 13 0001146  
 Kelly@kellytafferdesign.com  
 Tel.: 813.695.5049  
 Fax: 813.805.2371

# TERMINAL IMPROVEMENT PROJECT - WALL FINISHES

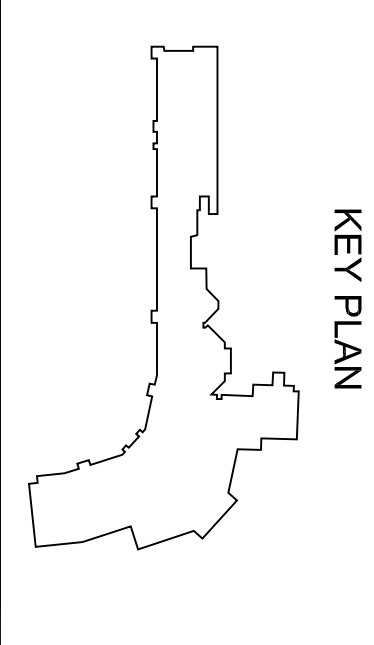


REVISIONS

No.	Description	Date	By
01	ADDENDUM 1	04/20/09	KTD

Project Name:  
**TERMINAL IMPROVEMENT PROJECT**  
**WALL COVER & PAINT**

Drawing Name:  
**FLOOR PLAN TICKETING A**

1.1.01

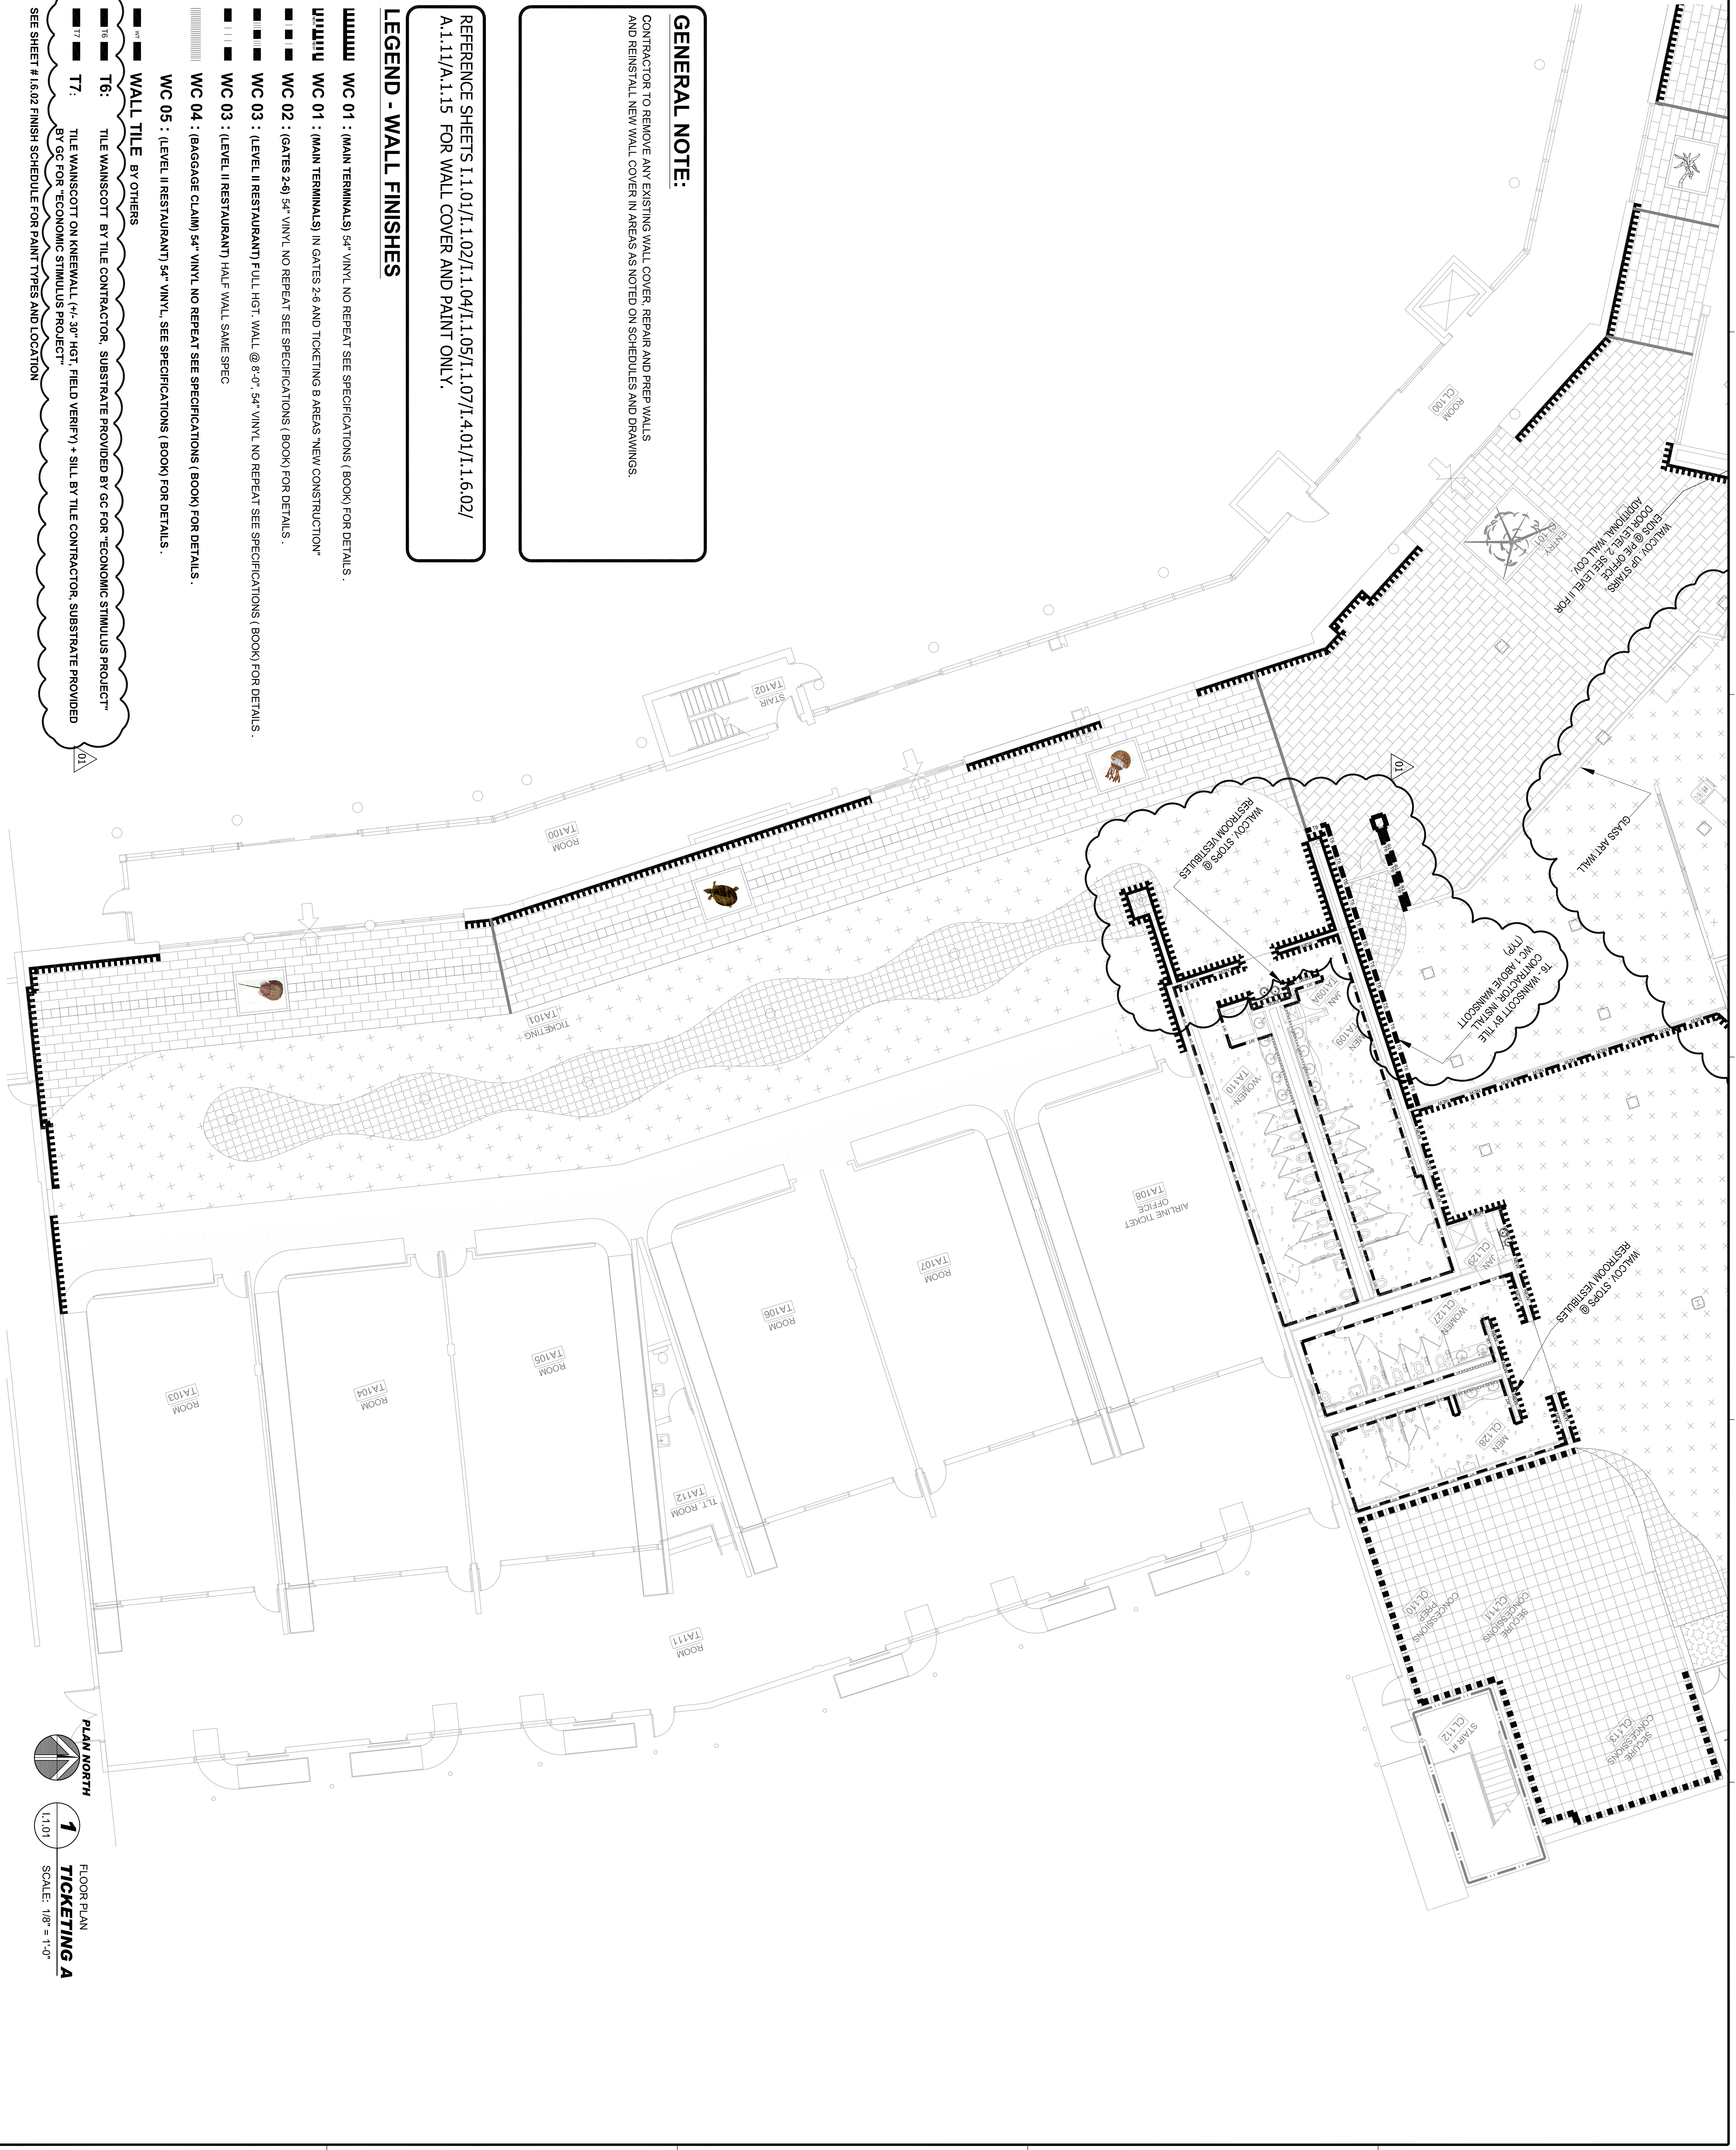

**GENERAL NOTE:**  
 CONTRACTOR TO REMOVE ANY EXISTING WALL COVER, REPAIR AND PREP WALLS AND REINSTALL NEW WALL COVER IN AREAS AS NOTED ON SCHEDULES AND DRAWINGS.

REFERENCE SHEETS 1.1.01/I.1.02/I.1.04/I.1.05/I.1.07/I.4.01/I.1.6.02/  
 A.1.11/A.1.15 FOR WALL COVER AND PAINT ONLY.

**LEGEND - WALL FINISHES**

- WC 01 : (MAIN TERMINALS) 54" VINYL, NO REPEAT SEE SPECIFICATIONS (BOOK) FOR DETAILS.
- WC 02 : (GATES 2-6) 54" VINYL, NO REPEAT SEE SPECIFICATIONS (BOOK) FOR DETAILS.
- WC 03 : (LEVEL II RESTAURANT) FULL HGT. WALL @ 8'-0" 54" VINYL, NO REPEAT SEE SPECIFICATIONS (BOOK) FOR DETAILS.
- WC 03 : (LEVEL II RESTAURANT) HALF WALL SAME SPEC
- WC 04 : (BAGGAGE CLAIM) 54" VINYL, NO REPEAT SEE SPECIFICATIONS (BOOK) FOR DETAILS.
- WC 05 : (LEVEL II RESTAURANT) 54" VINYL, SEE SPECIFICATIONS (BOOK) FOR DETAILS.

- WALL TILE BY OTHERS**
- T6: TILE WAINSCOTT BY TILE CONTRACTOR, SUBSTRATE PROVIDED BY GC FOR "ECONOMIC STIMULUS PROJECT"
  - T7: TILE WAINSCOTT ON KNEEWALL (4'-30" HGT. FIELD VERIFY) + SILL BY TILE CONTRACTOR, SUBSTRATE PROVIDED BY GC FOR "ECONOMIC STIMULUS PROJECT"
- SEE SHEET # 1.6.02 FINISH SCHEDULE FOR PAINT TYPES AND LOCATION

PLAN NORTH  
 1  
 FLOOR PLAN TICKETING A  
 SCALE: 1/8" = 1'-0"