




11 TERAZZO DETAIL
1" = 1'-0"

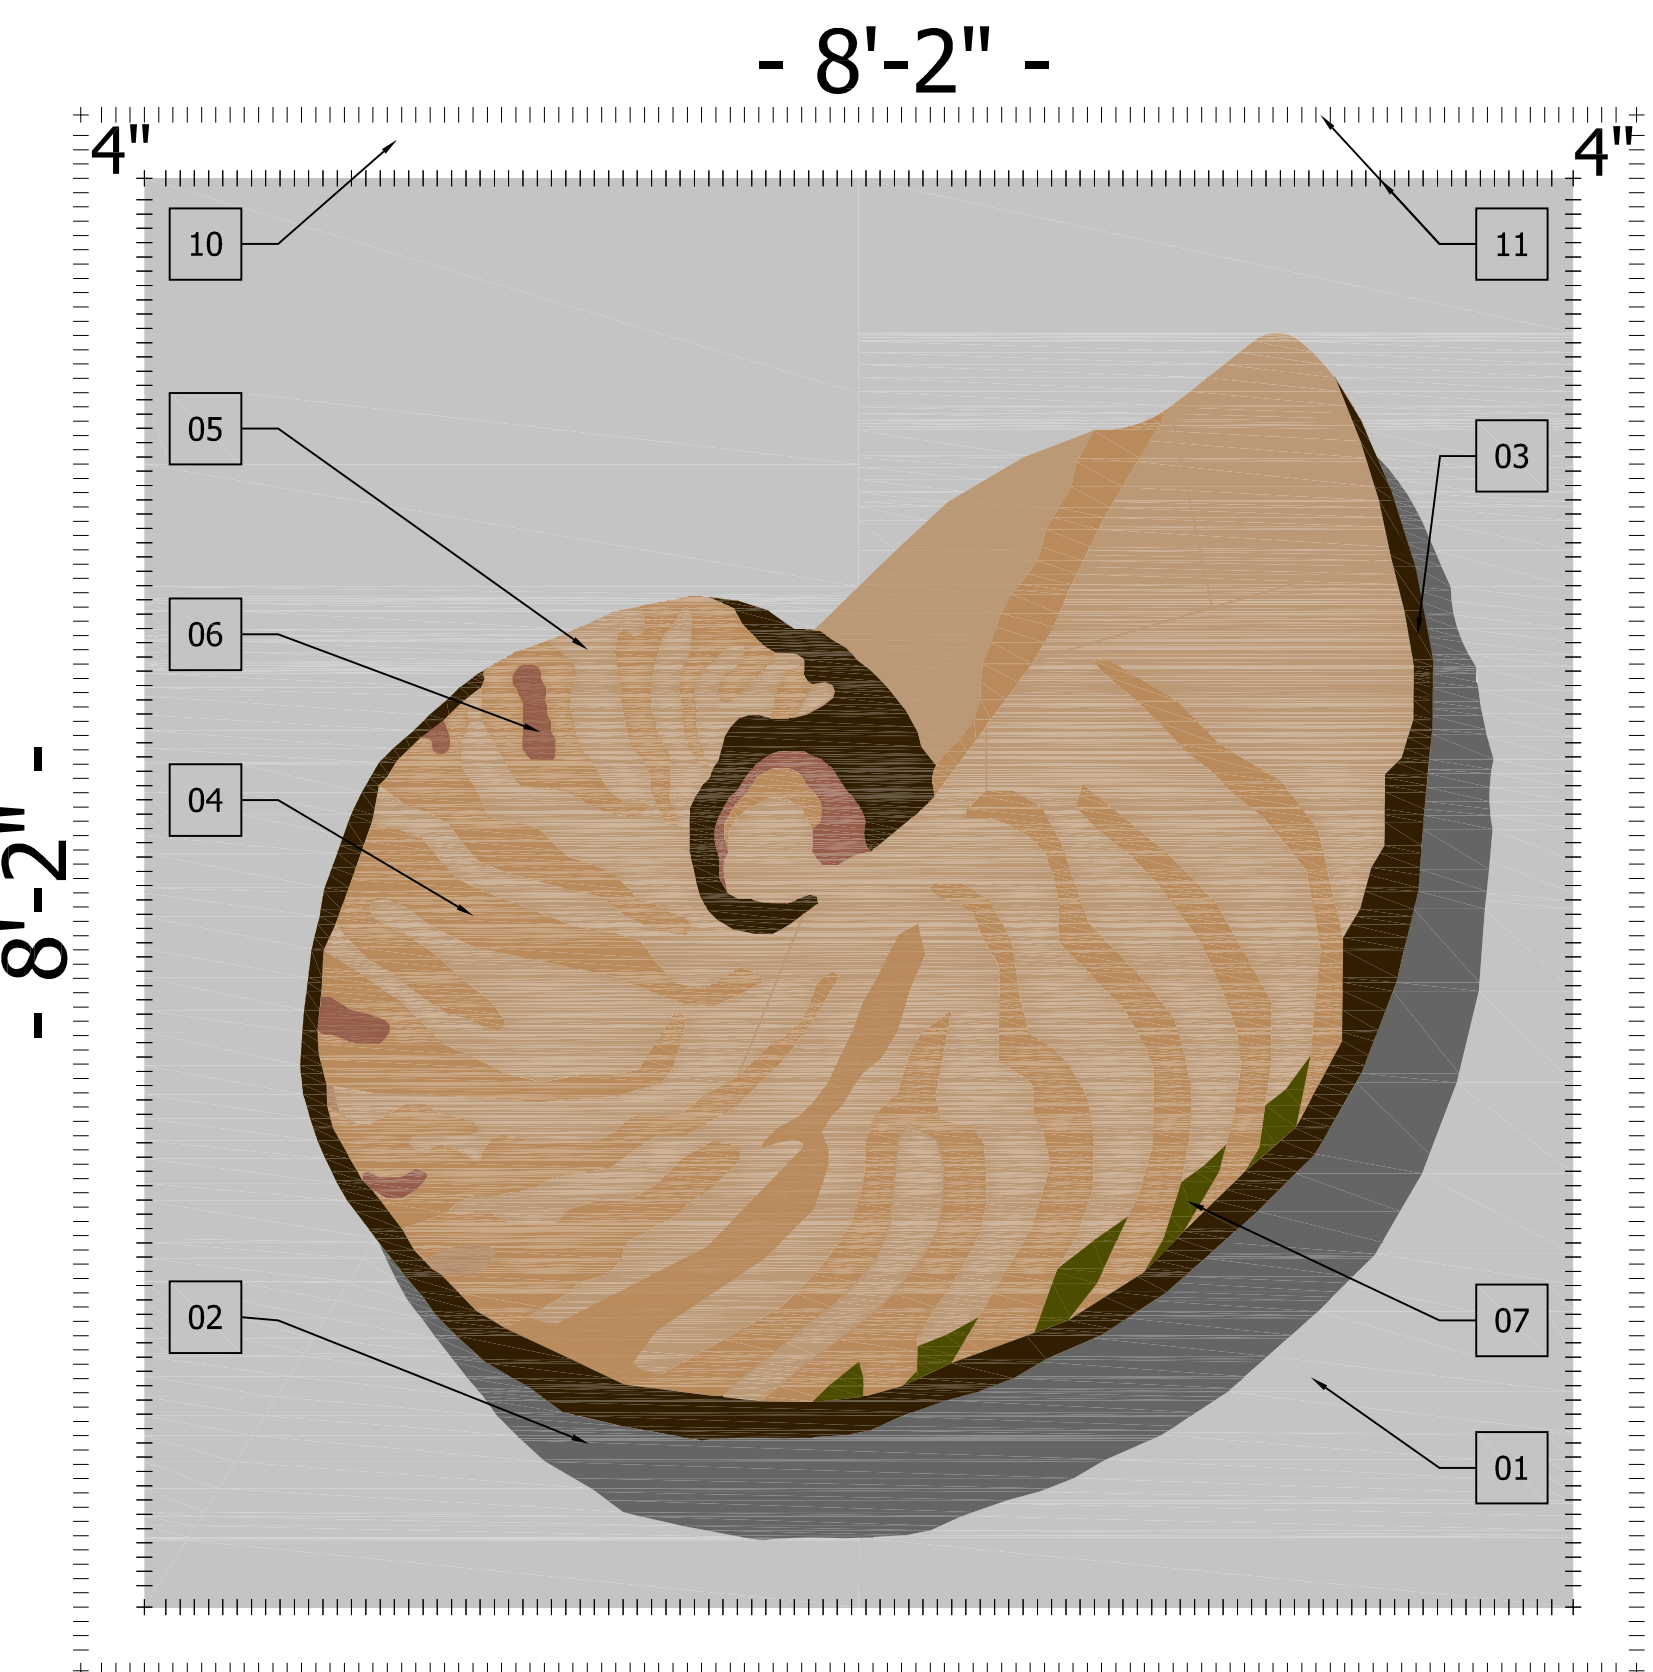


10 TERAZZO DETAIL
1" = 1'-0"

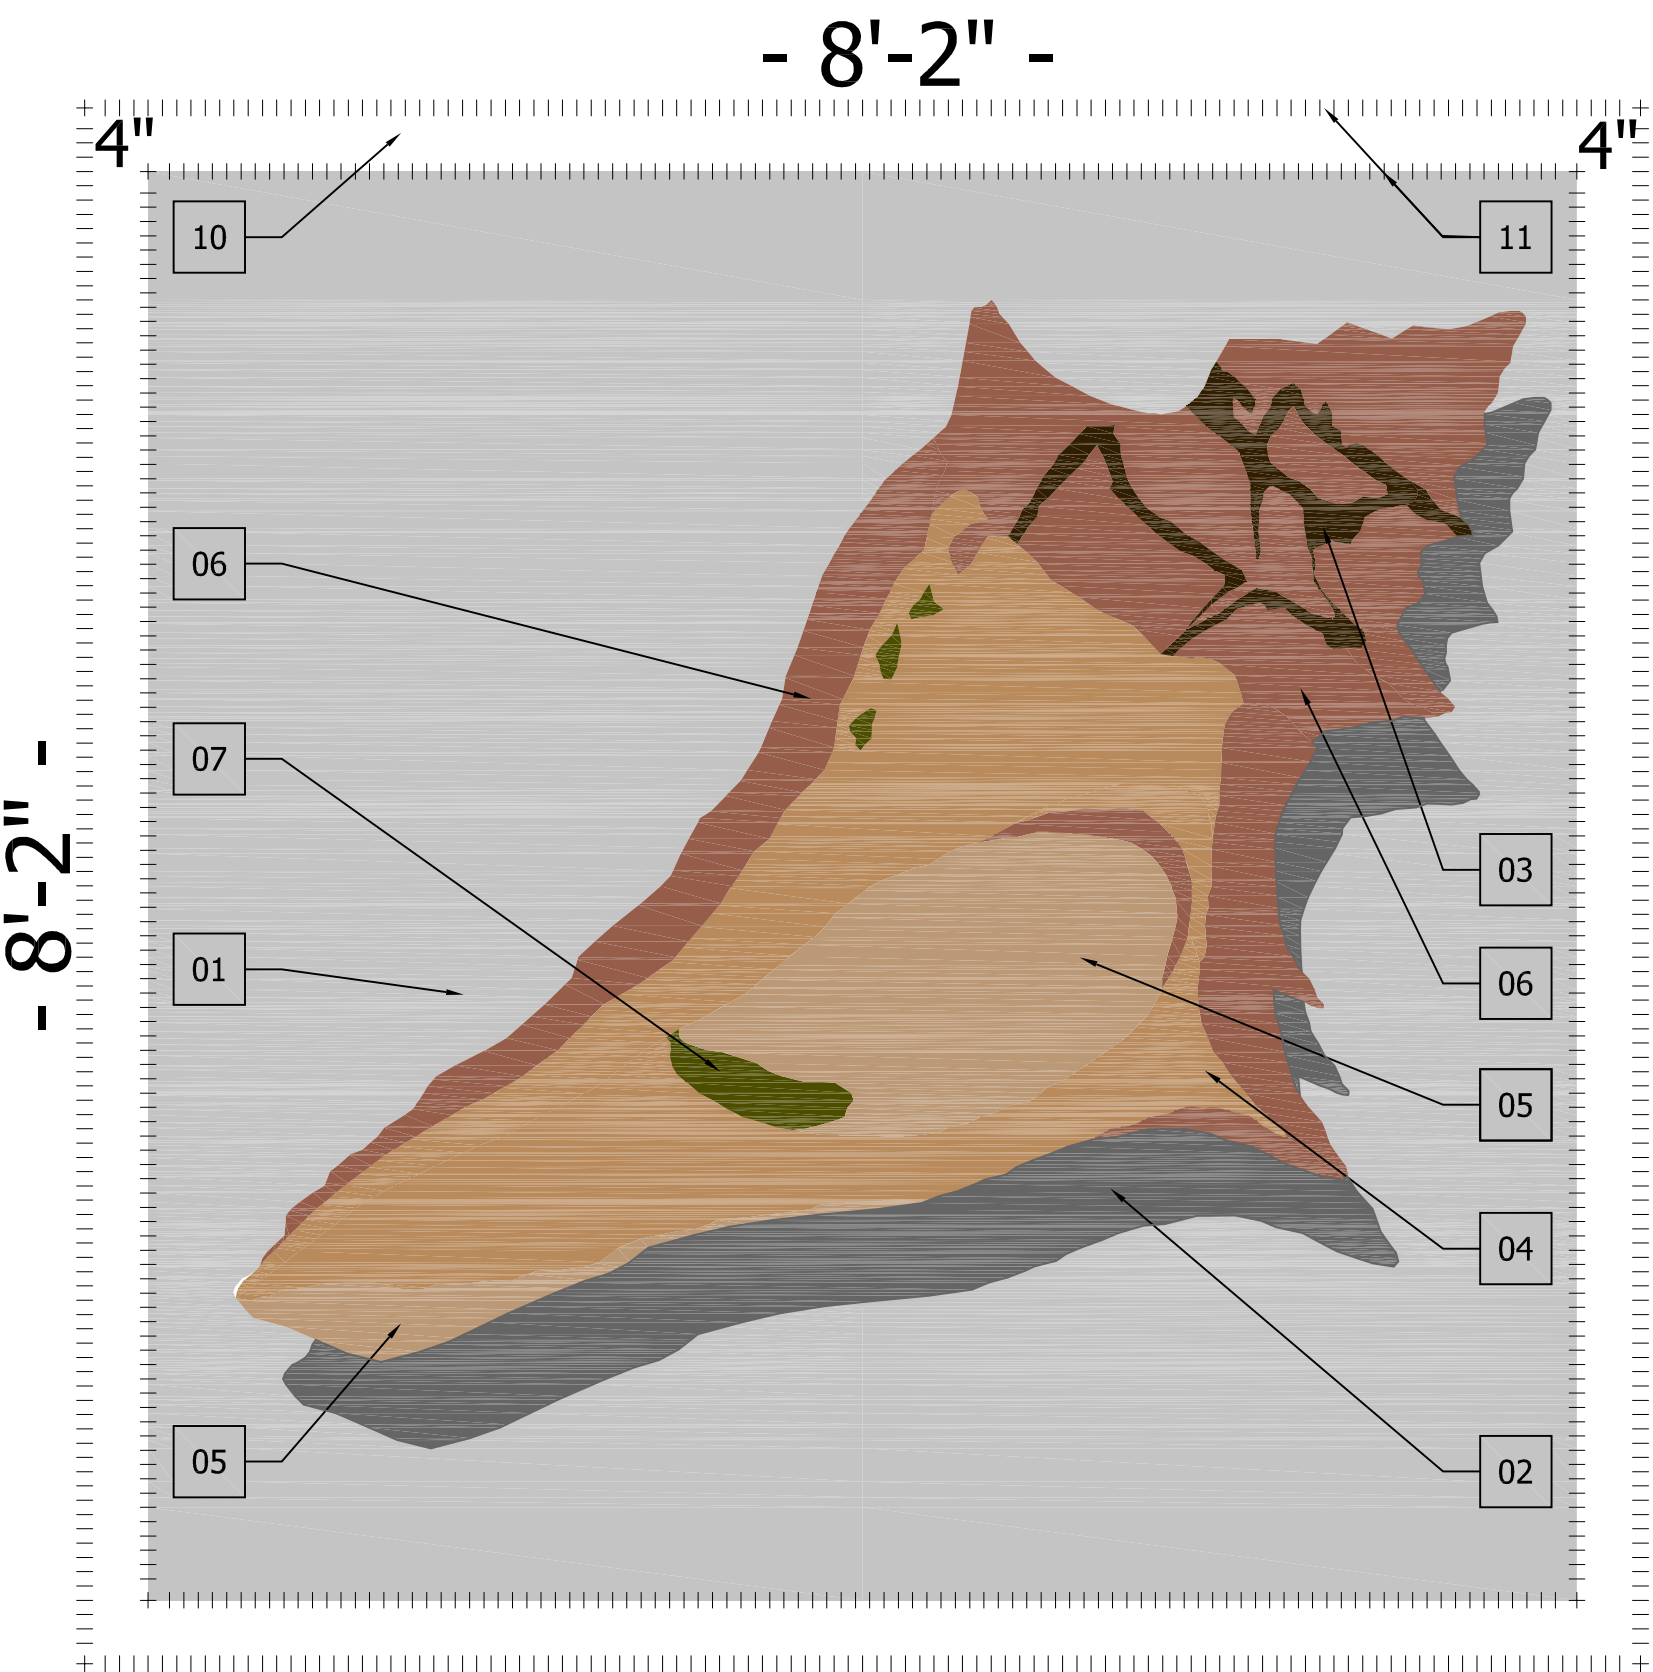


09 TERAZZO DETAIL
1" = 1'-0"

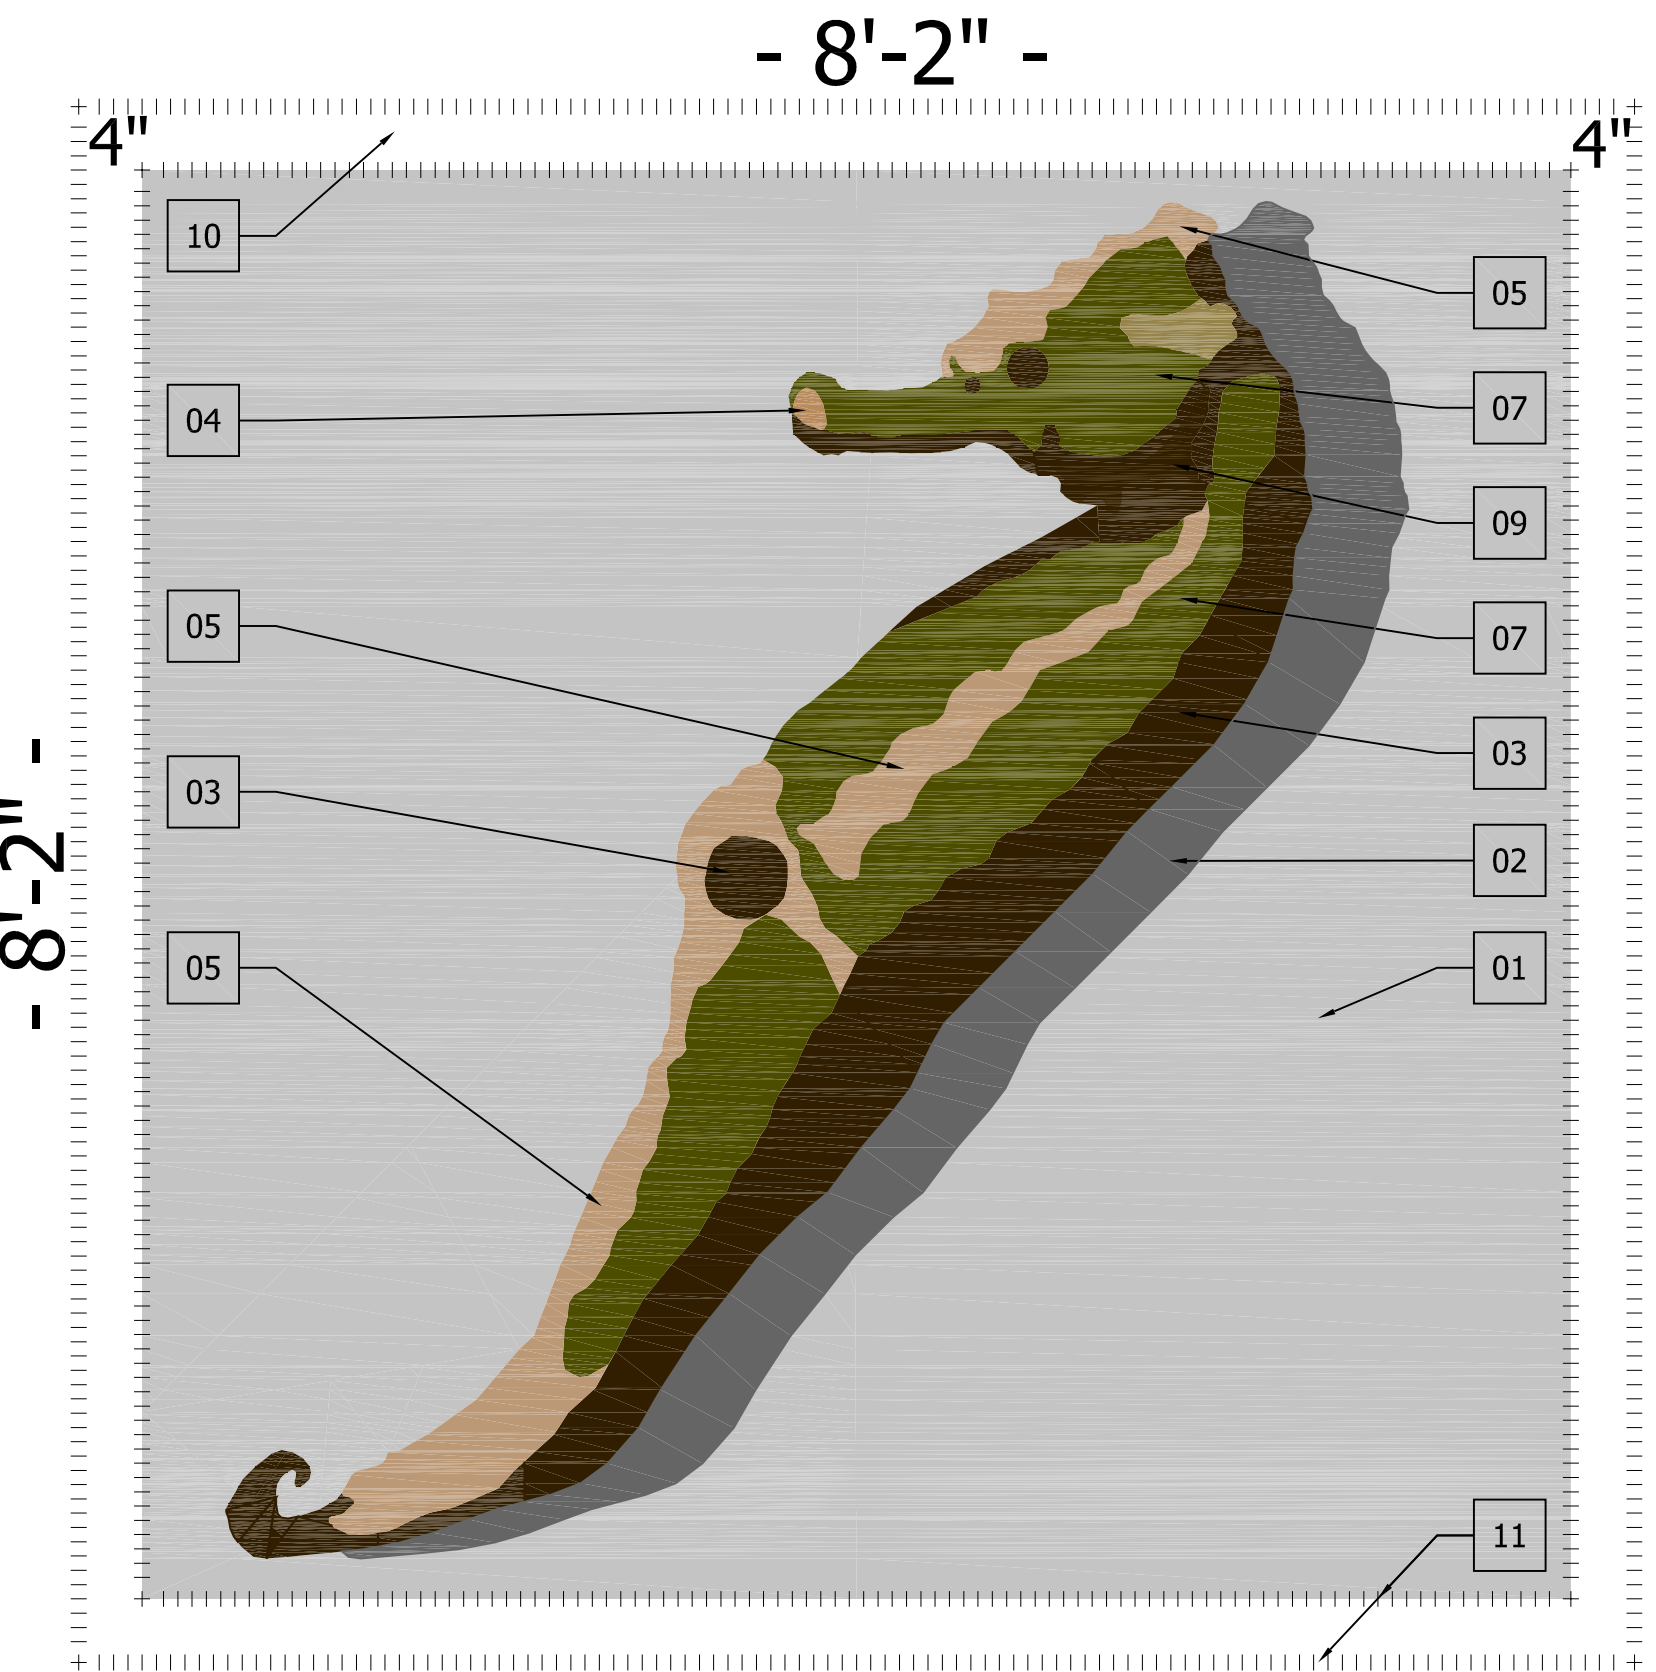


07 TERAZZO DETAIL
1" = 1'-0"

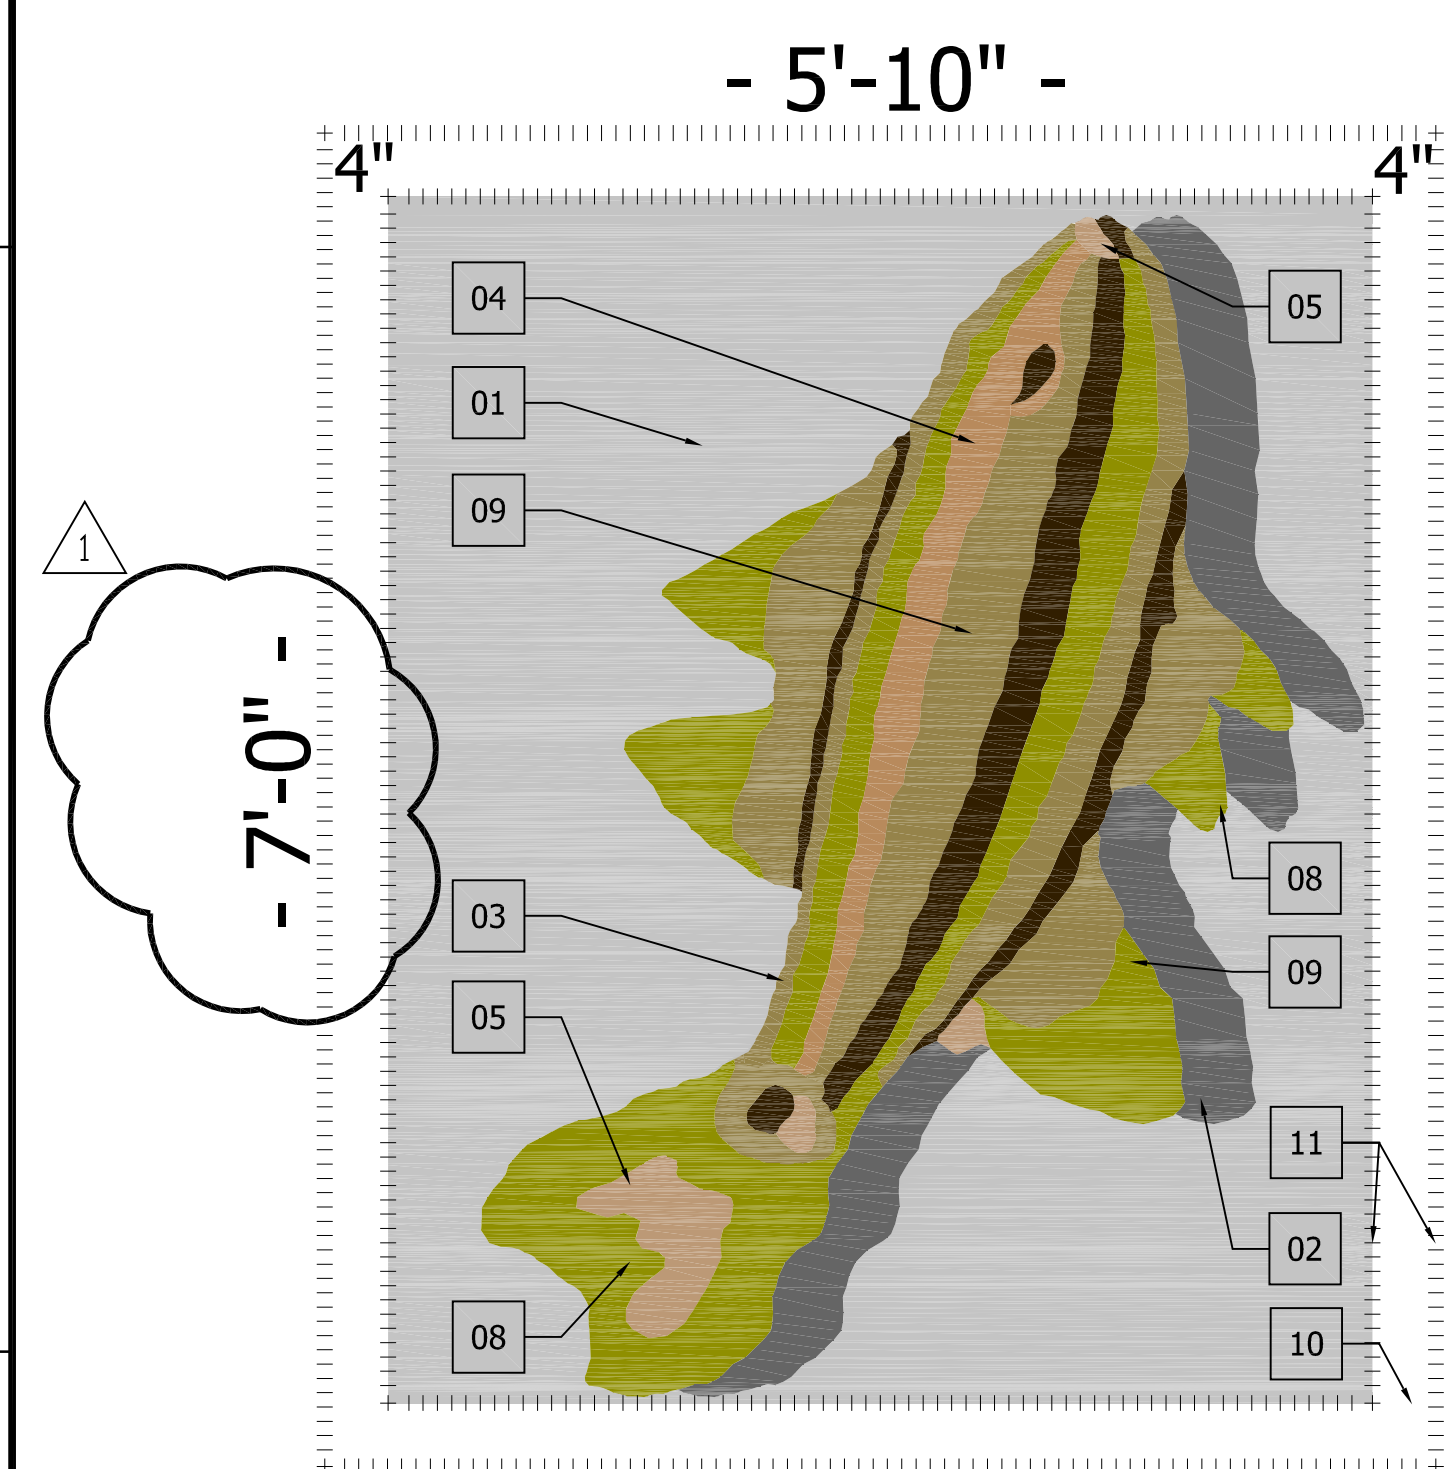


08 TERAZZO DETAIL
1" = 1'-0"

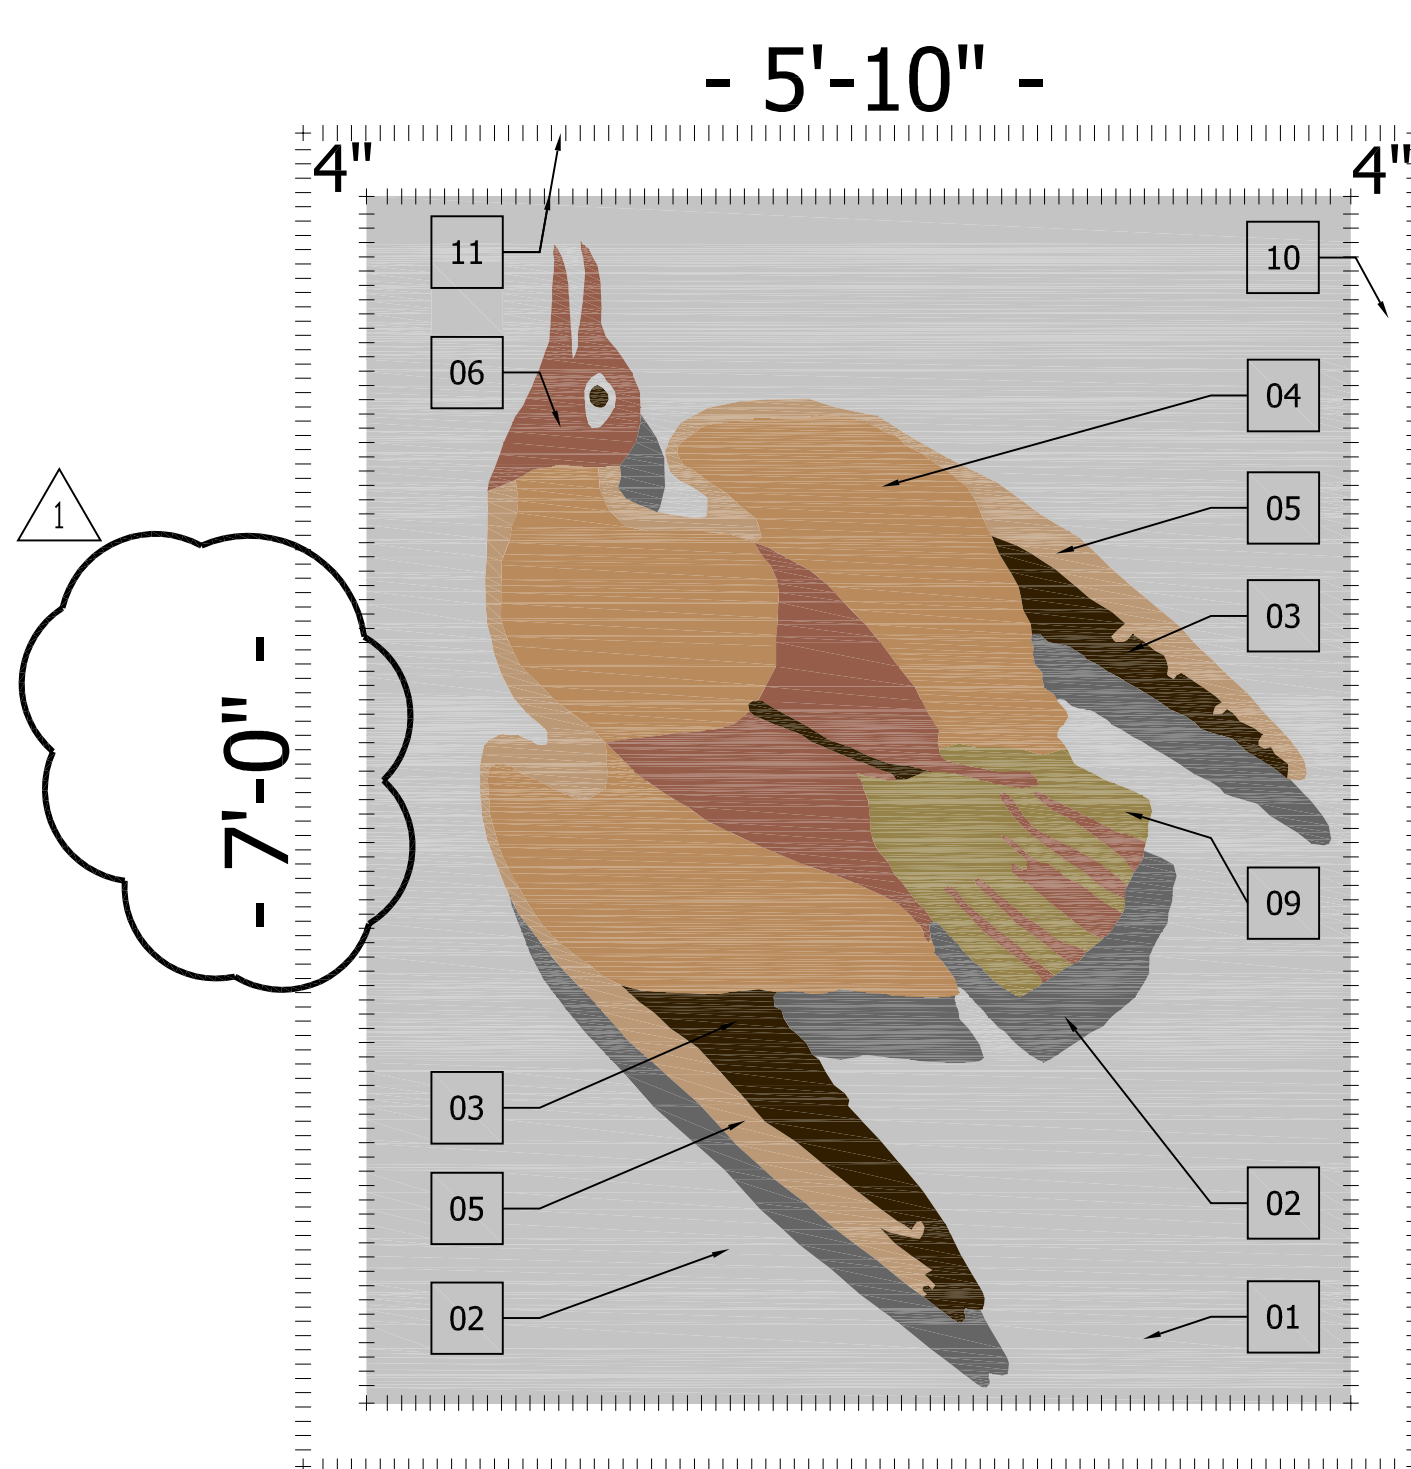


06 TERAZZO DETAIL
1" = 1'-0"

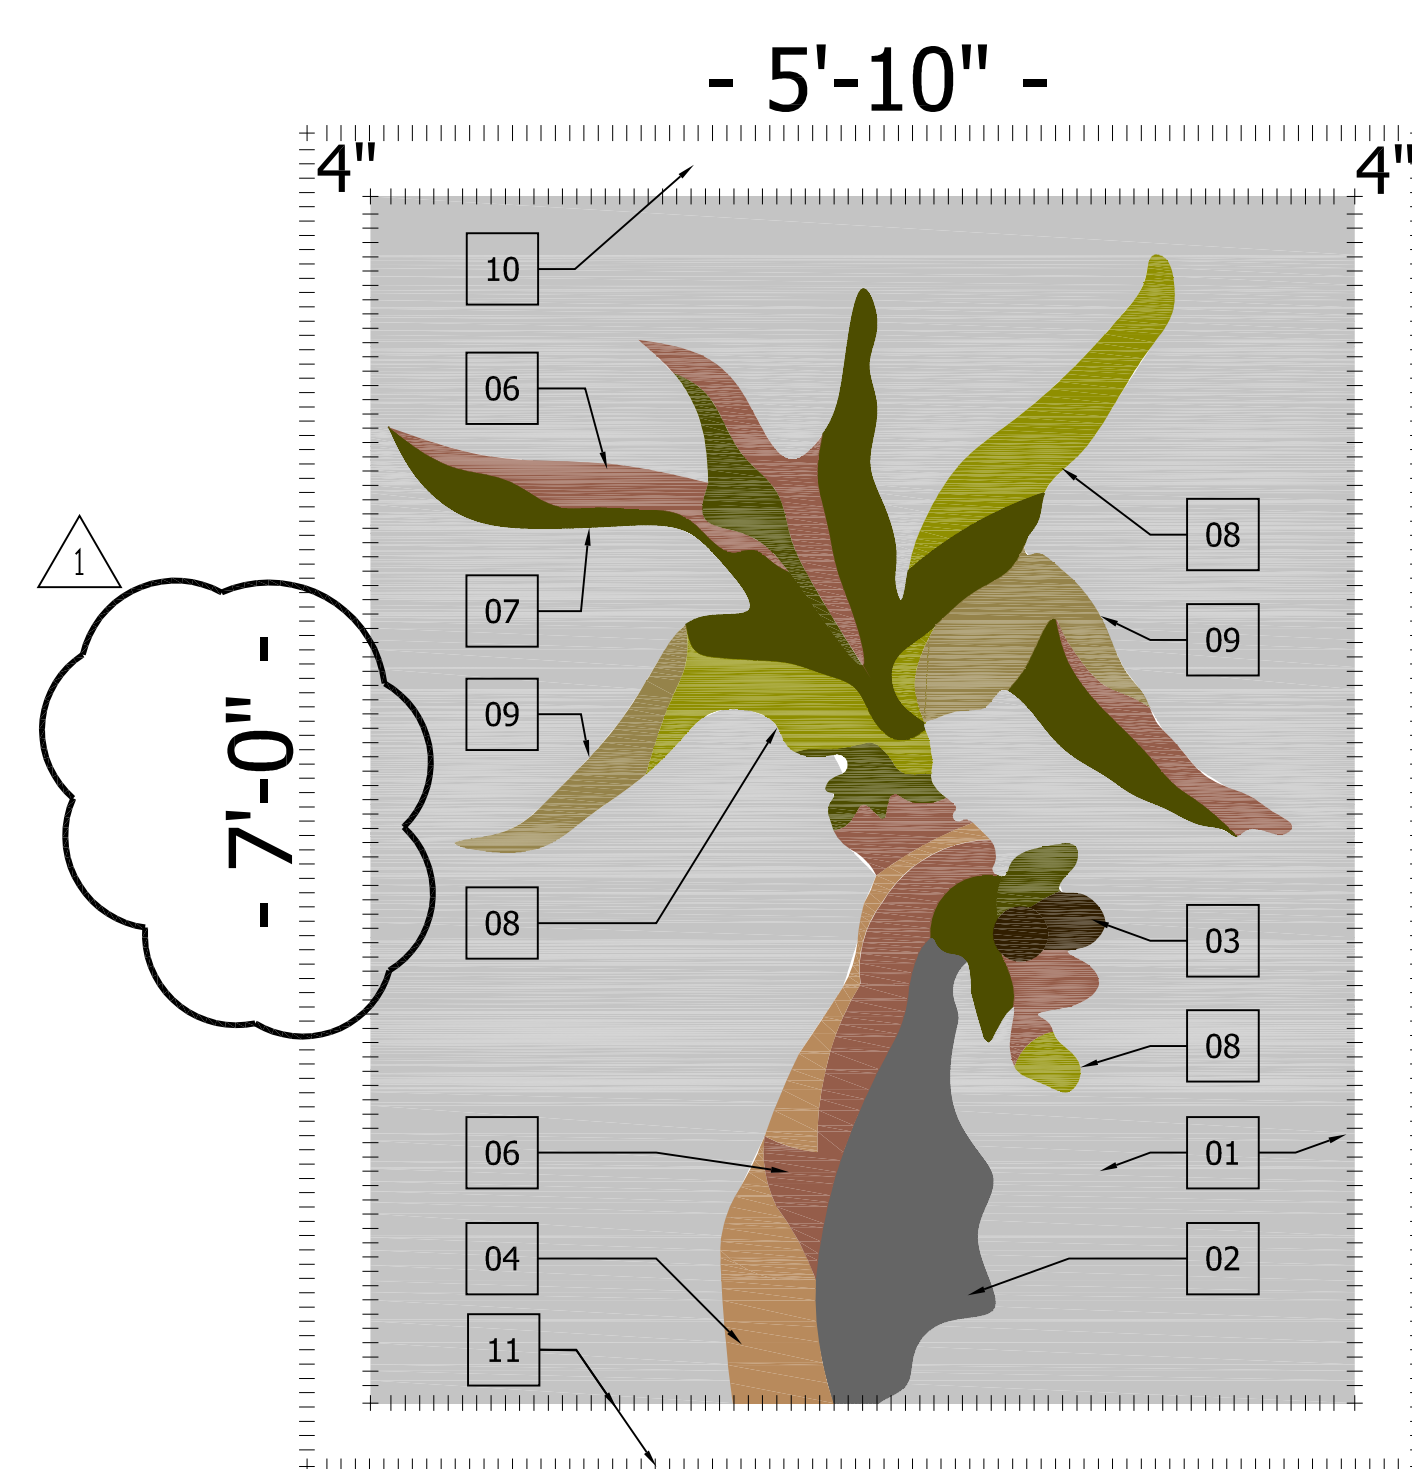


05 TERAZZO DETAIL
1" = 1'-0"

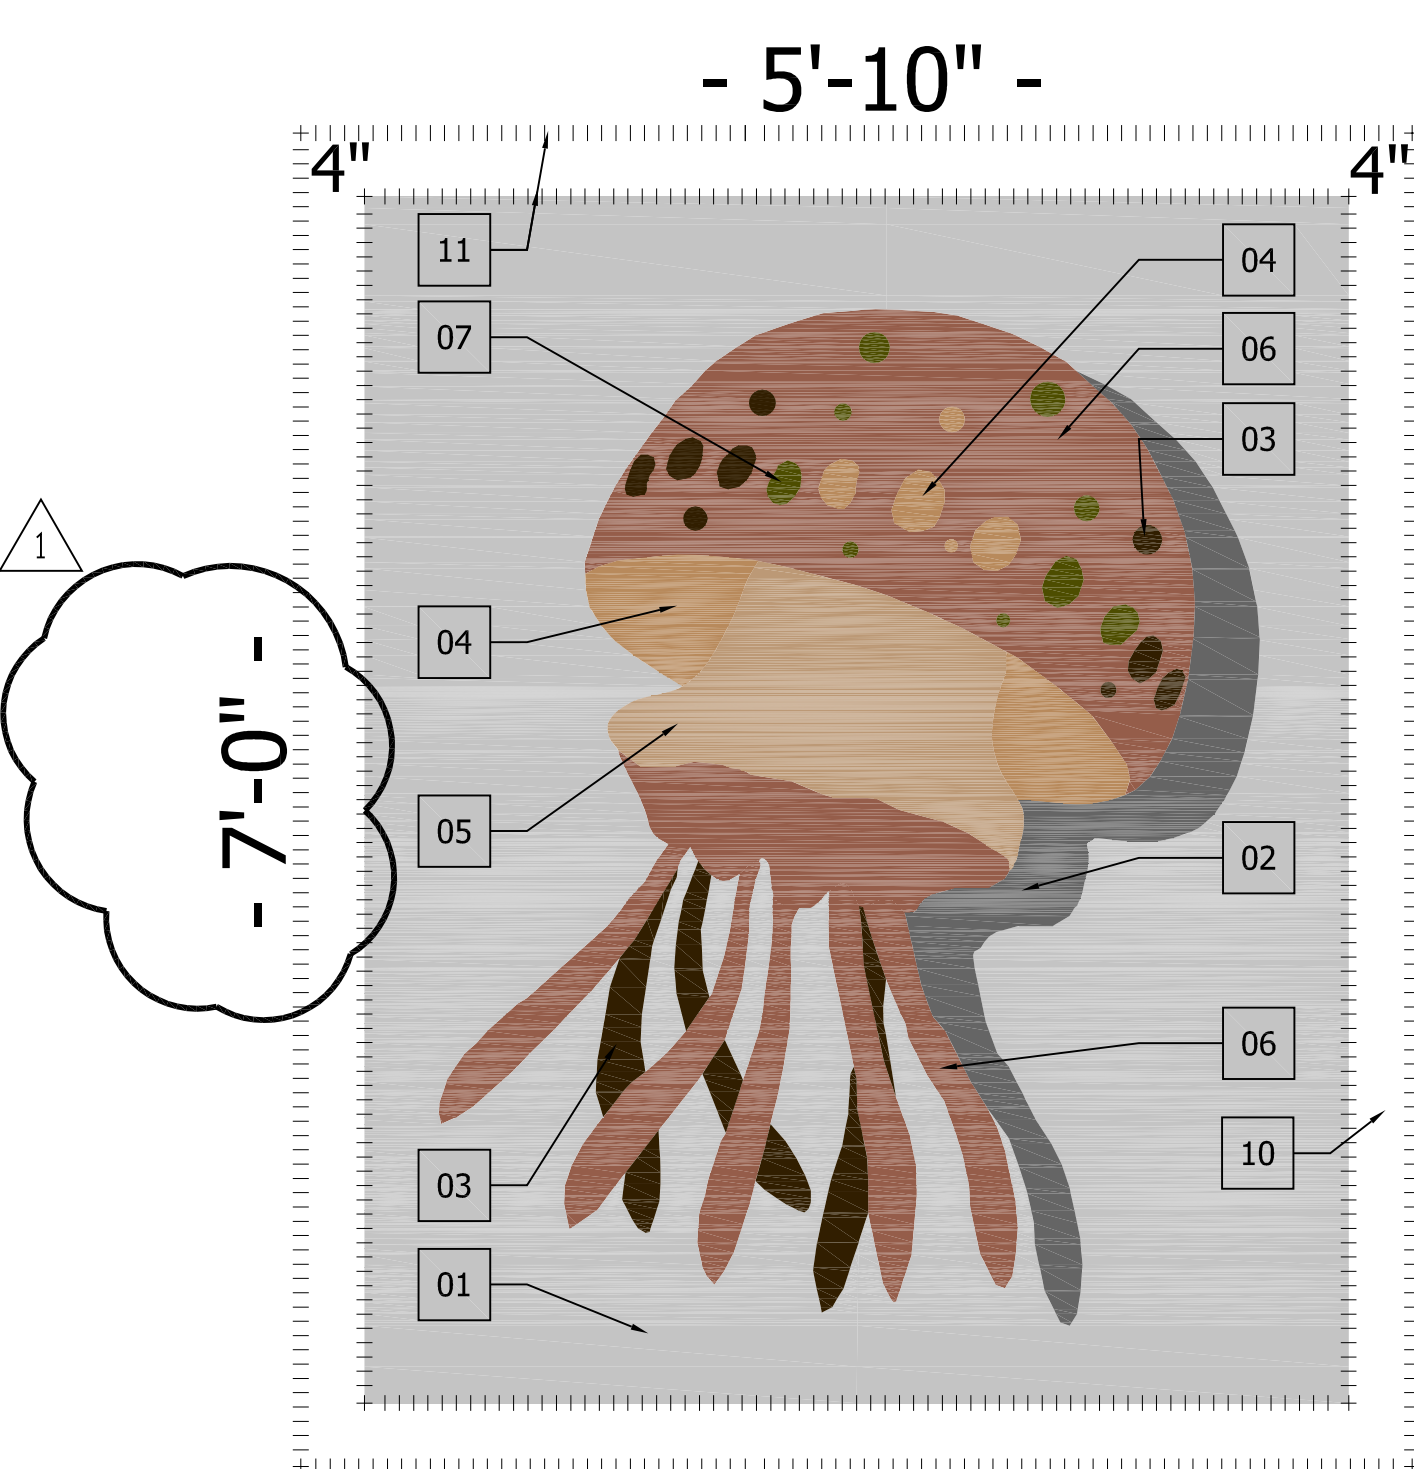


03 TERAZZO DETAIL
1" = 1'-0"

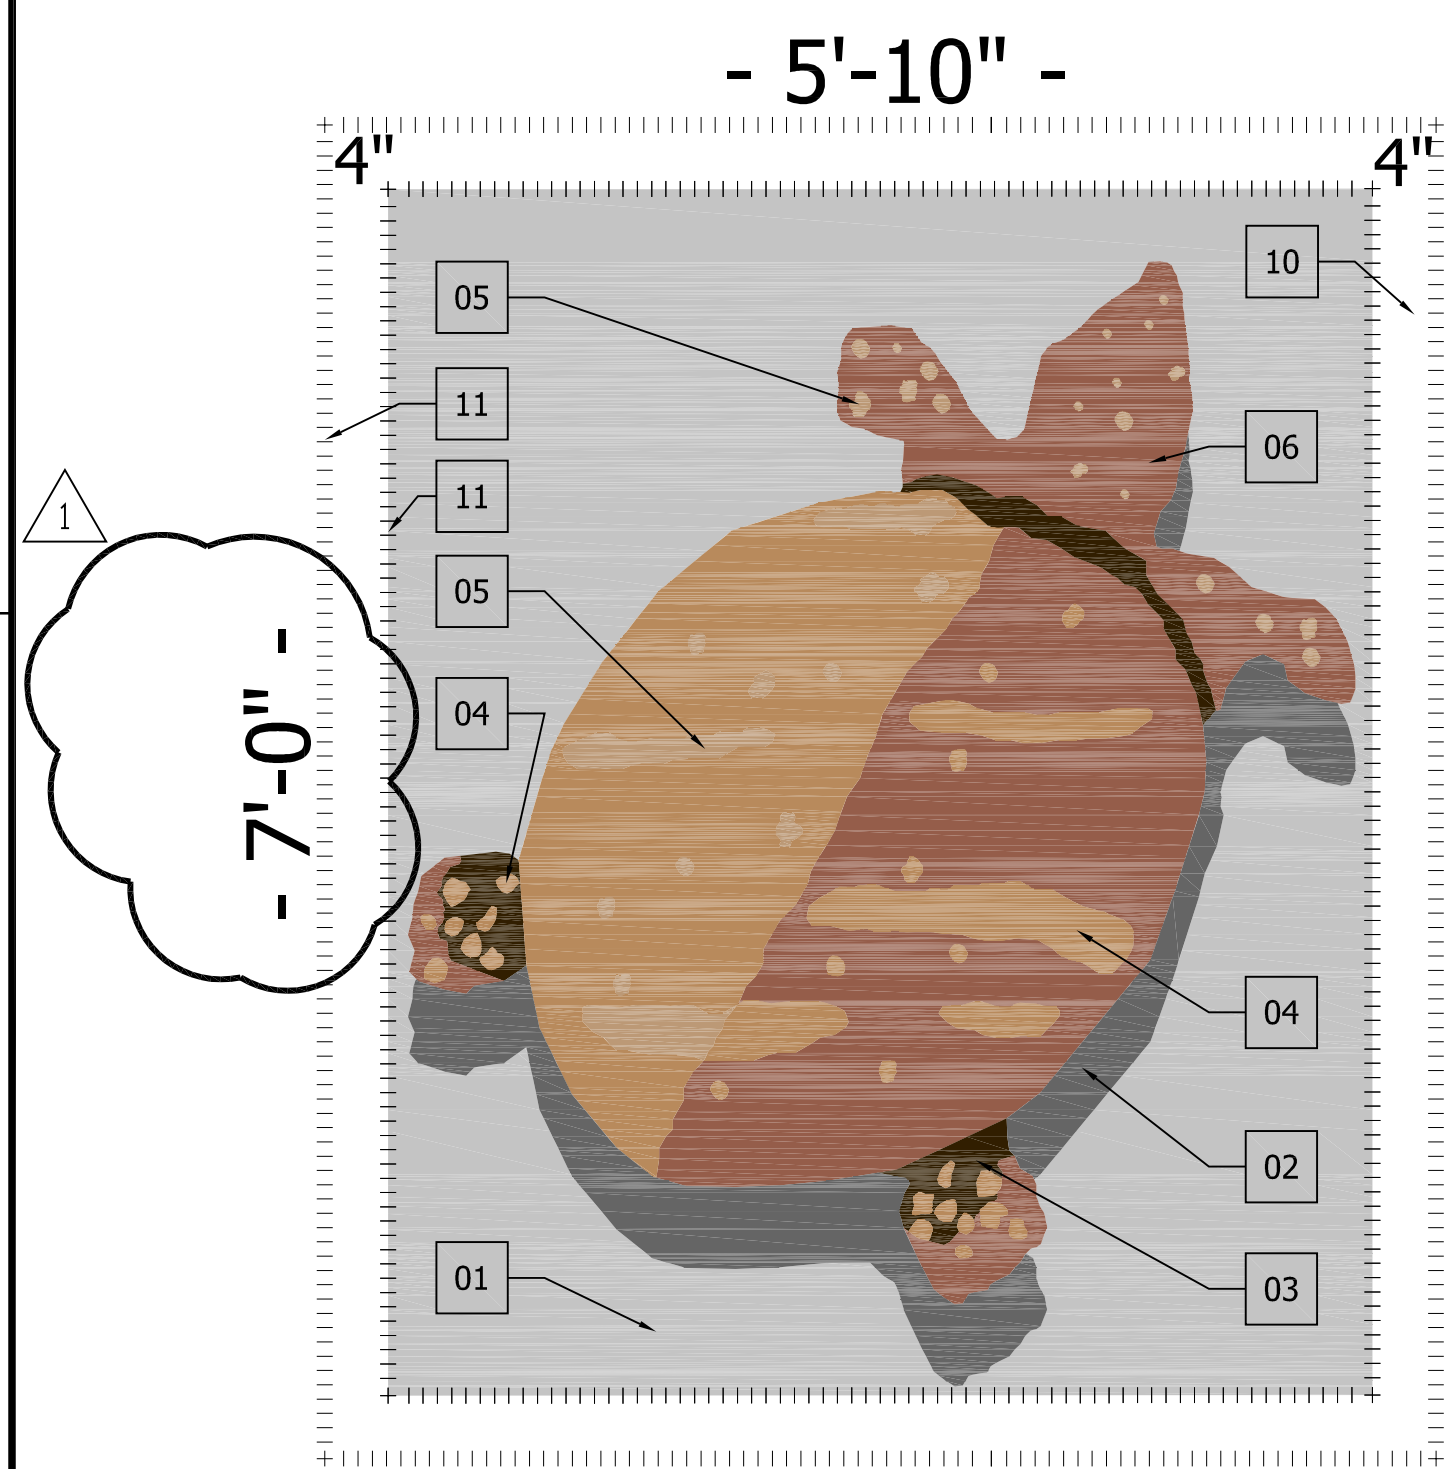

02 TERAZZO DETAIL
1" = 1'-0"

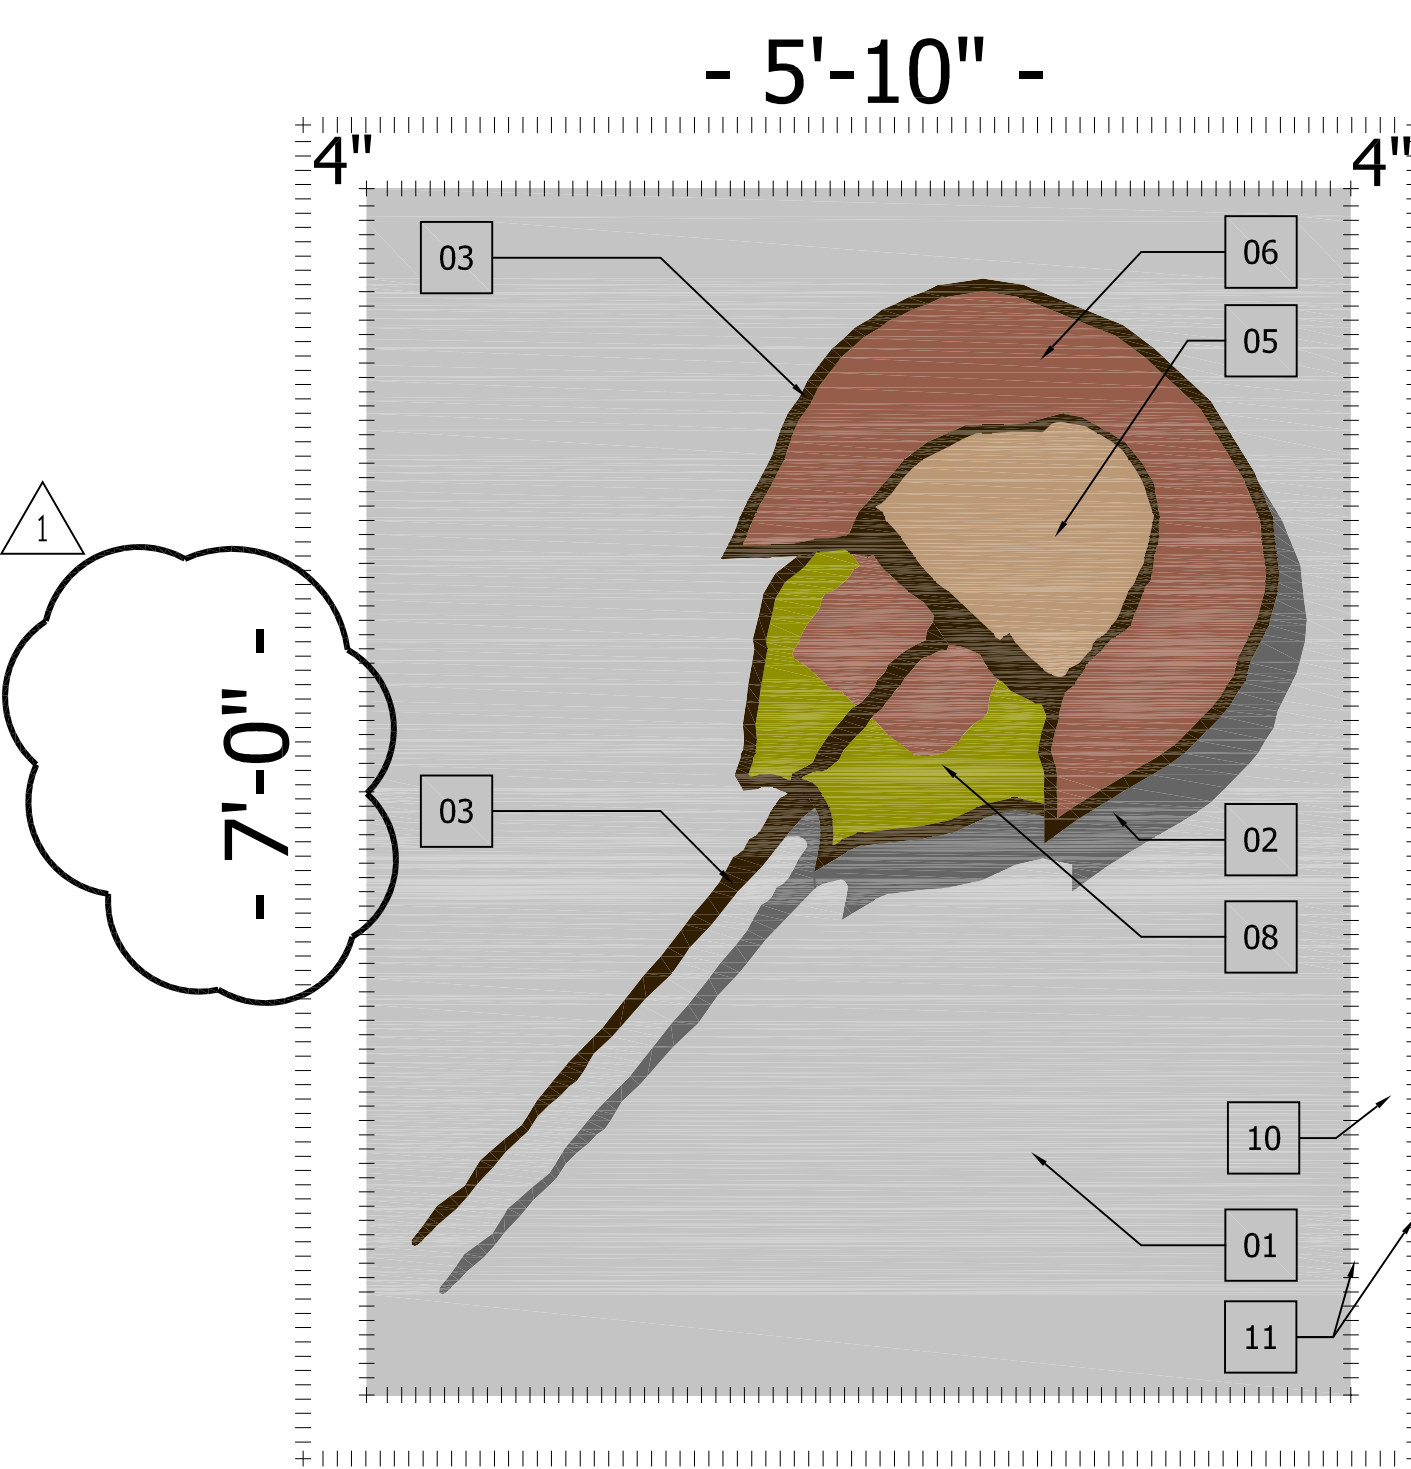

01 TERAZZO DETAIL
1" = 1'-0"

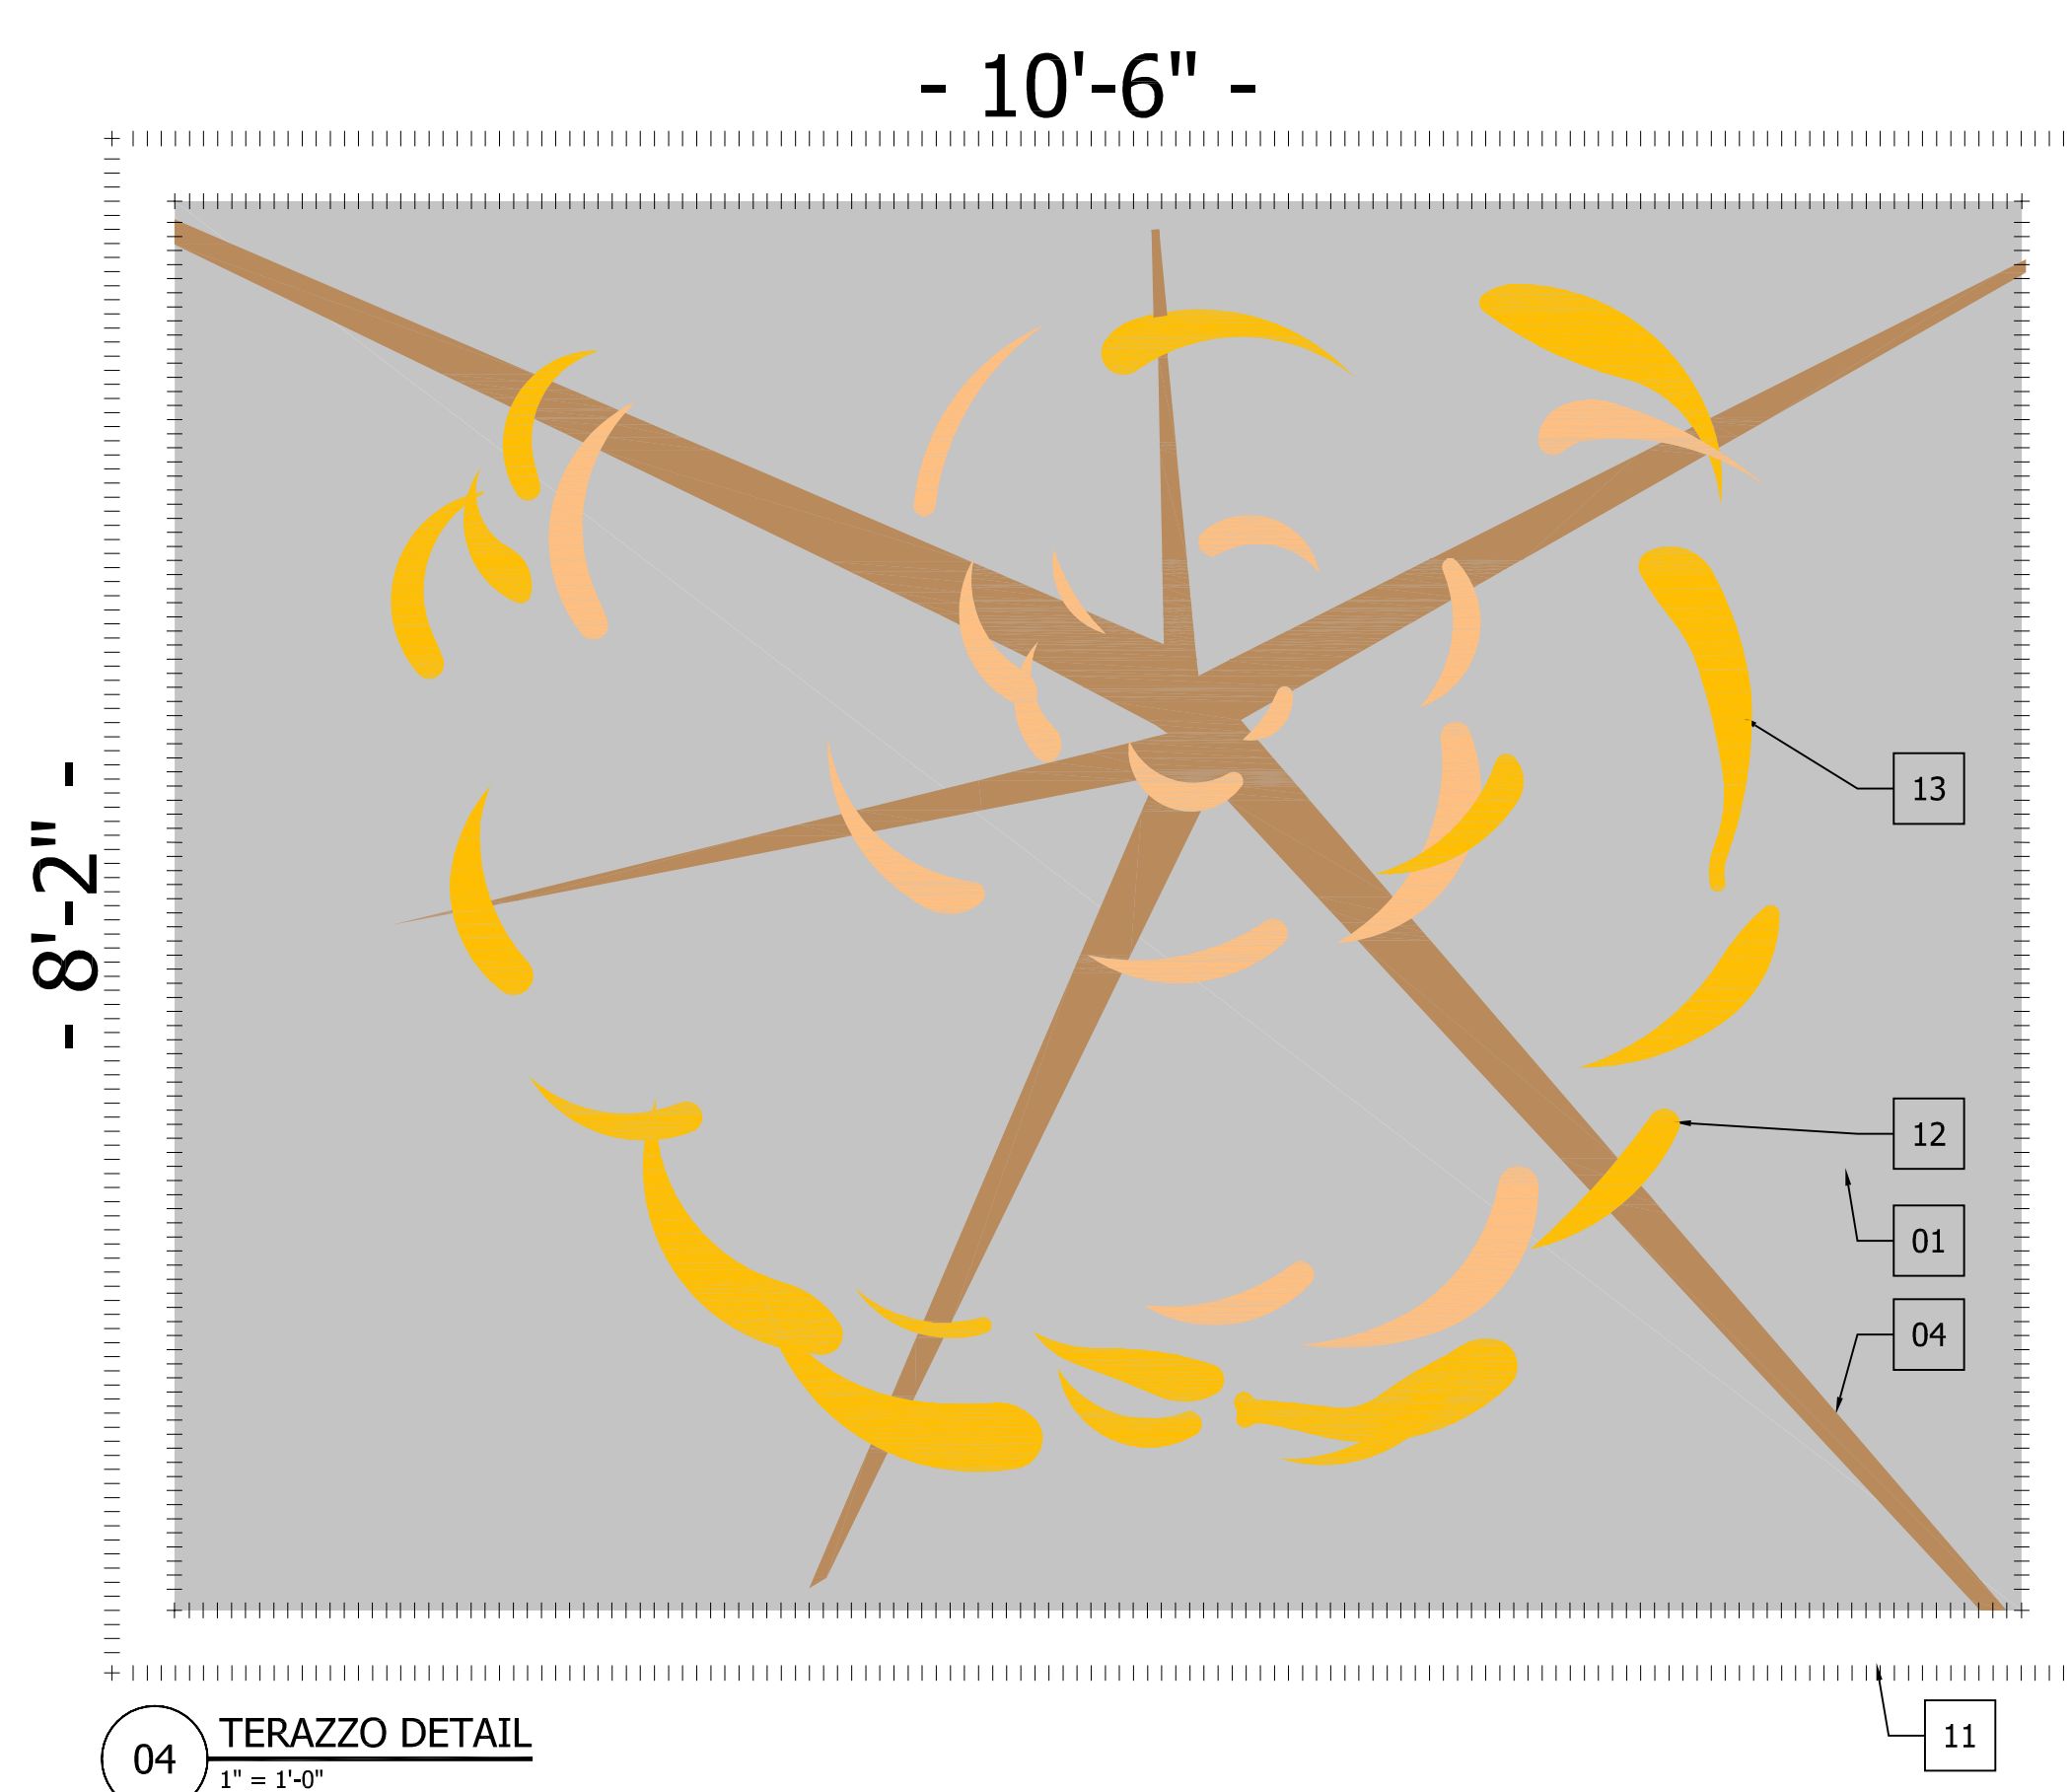


04 TERAZZO DETAIL
1" = 1'-0"

ARCHITECTURAL SUPPLEMENTAL INSTRUCTION:
ALL TERAZZO INSERT DIMENSIONS (TOTAL WD & HGT) ARE 1/4" MODULAR TO FIT WITHOUT
IRREGULAR OR ADDITIONAL TILE CUT INTO 1/4"X28" FLOOR TILE PATTERN.
TERAZZO AND TILE CONTRACTOR ARE REQUIRED TO COORDINATE AND
CONFIRM FINAL SIZE AND PLACEMENT OF TERAZZO ART INSERTS.

- 13 TERAZZO 10, SEE SPECIFICATION
- 12 TERAZZO 10, SEE SPECIFICATION
- 11 SCHLEUTER STRIP SEE SPECIFICATION
- 10 TERAZZO 10, SEE SPECIFICATION
- 09 TERAZZO 09, SEE SPECIFICATION
- 08 TERAZZO 08, SEE SPECIFICATION
- 07 TERAZZO 07, SEE SPECIFICATION
- 06 TERAZZO 06, SEE SPECIFICATION
- 05 TERAZZO 05, SEE SPECIFICATION
- 04 TERAZZO 04, SEE SPECIFICATION
- 03 TERAZZO 03, SEE SPECIFICATION
- 02 TERAZZO 02, SEE SPECIFICATION
- 01 TERAZZO 01, SEE SPECIFICATION

**ST PETE CLEARWATER AIRPORT
INTERIOR TILE PROJECT**
(IN ADDITION TO CORRIDOR TILE PROJECT)

KEY PLAN

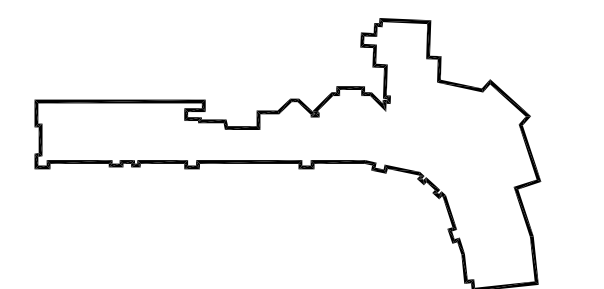

REVISIONS

| No. | Description | Date | By |
|-----|------------------------------|----------|----|
| 1 | ASH: CORRECTION OF TOTAL HGT | 07.06.09 | SB |
| | | | |
| | | | |
| | | | |
| | | | |
| | | | |

Designed by: _____ Drawn by: _____ Checked by: _____

Project Name:
INTERIOR TILE PROJECT
(IN ADDITION TO CORRIDOR TILE PROJECT)

Drawing Name:
**FLOOR PLAN
TERAZZO DETAIL**

LPA Project Number: **AR178005.8** FAA ASP Project Number:
Date: **04.30.2009** Division: _____

Drawing Number:
I.1.10