




11 TERAZZO DETAIL
1" = 1'-0"

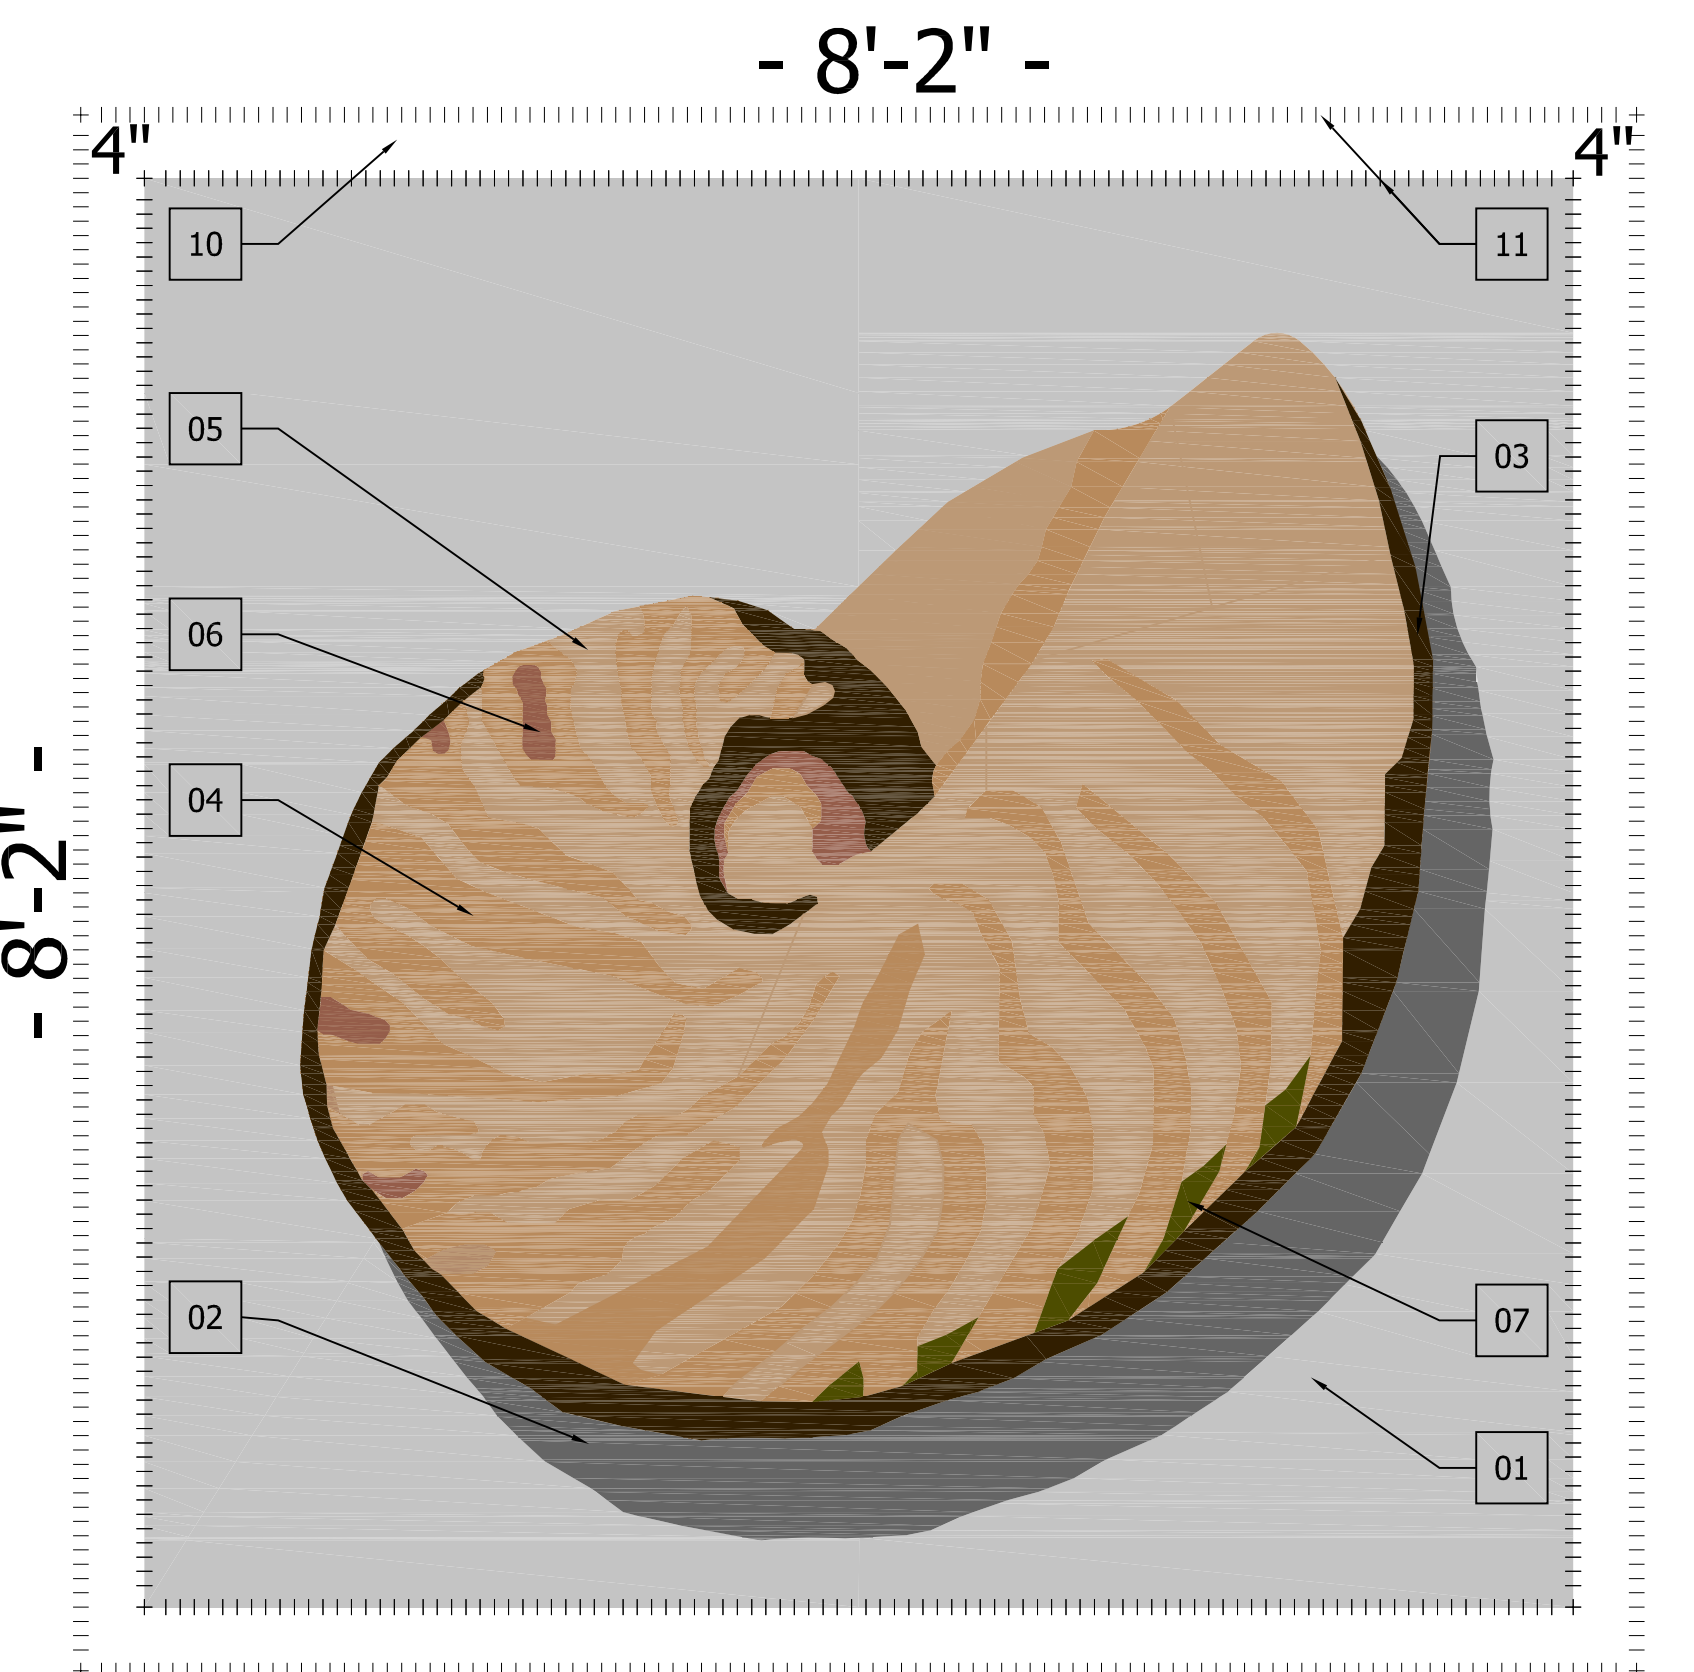


10 TERAZZO DETAIL
1" = 1'-0"

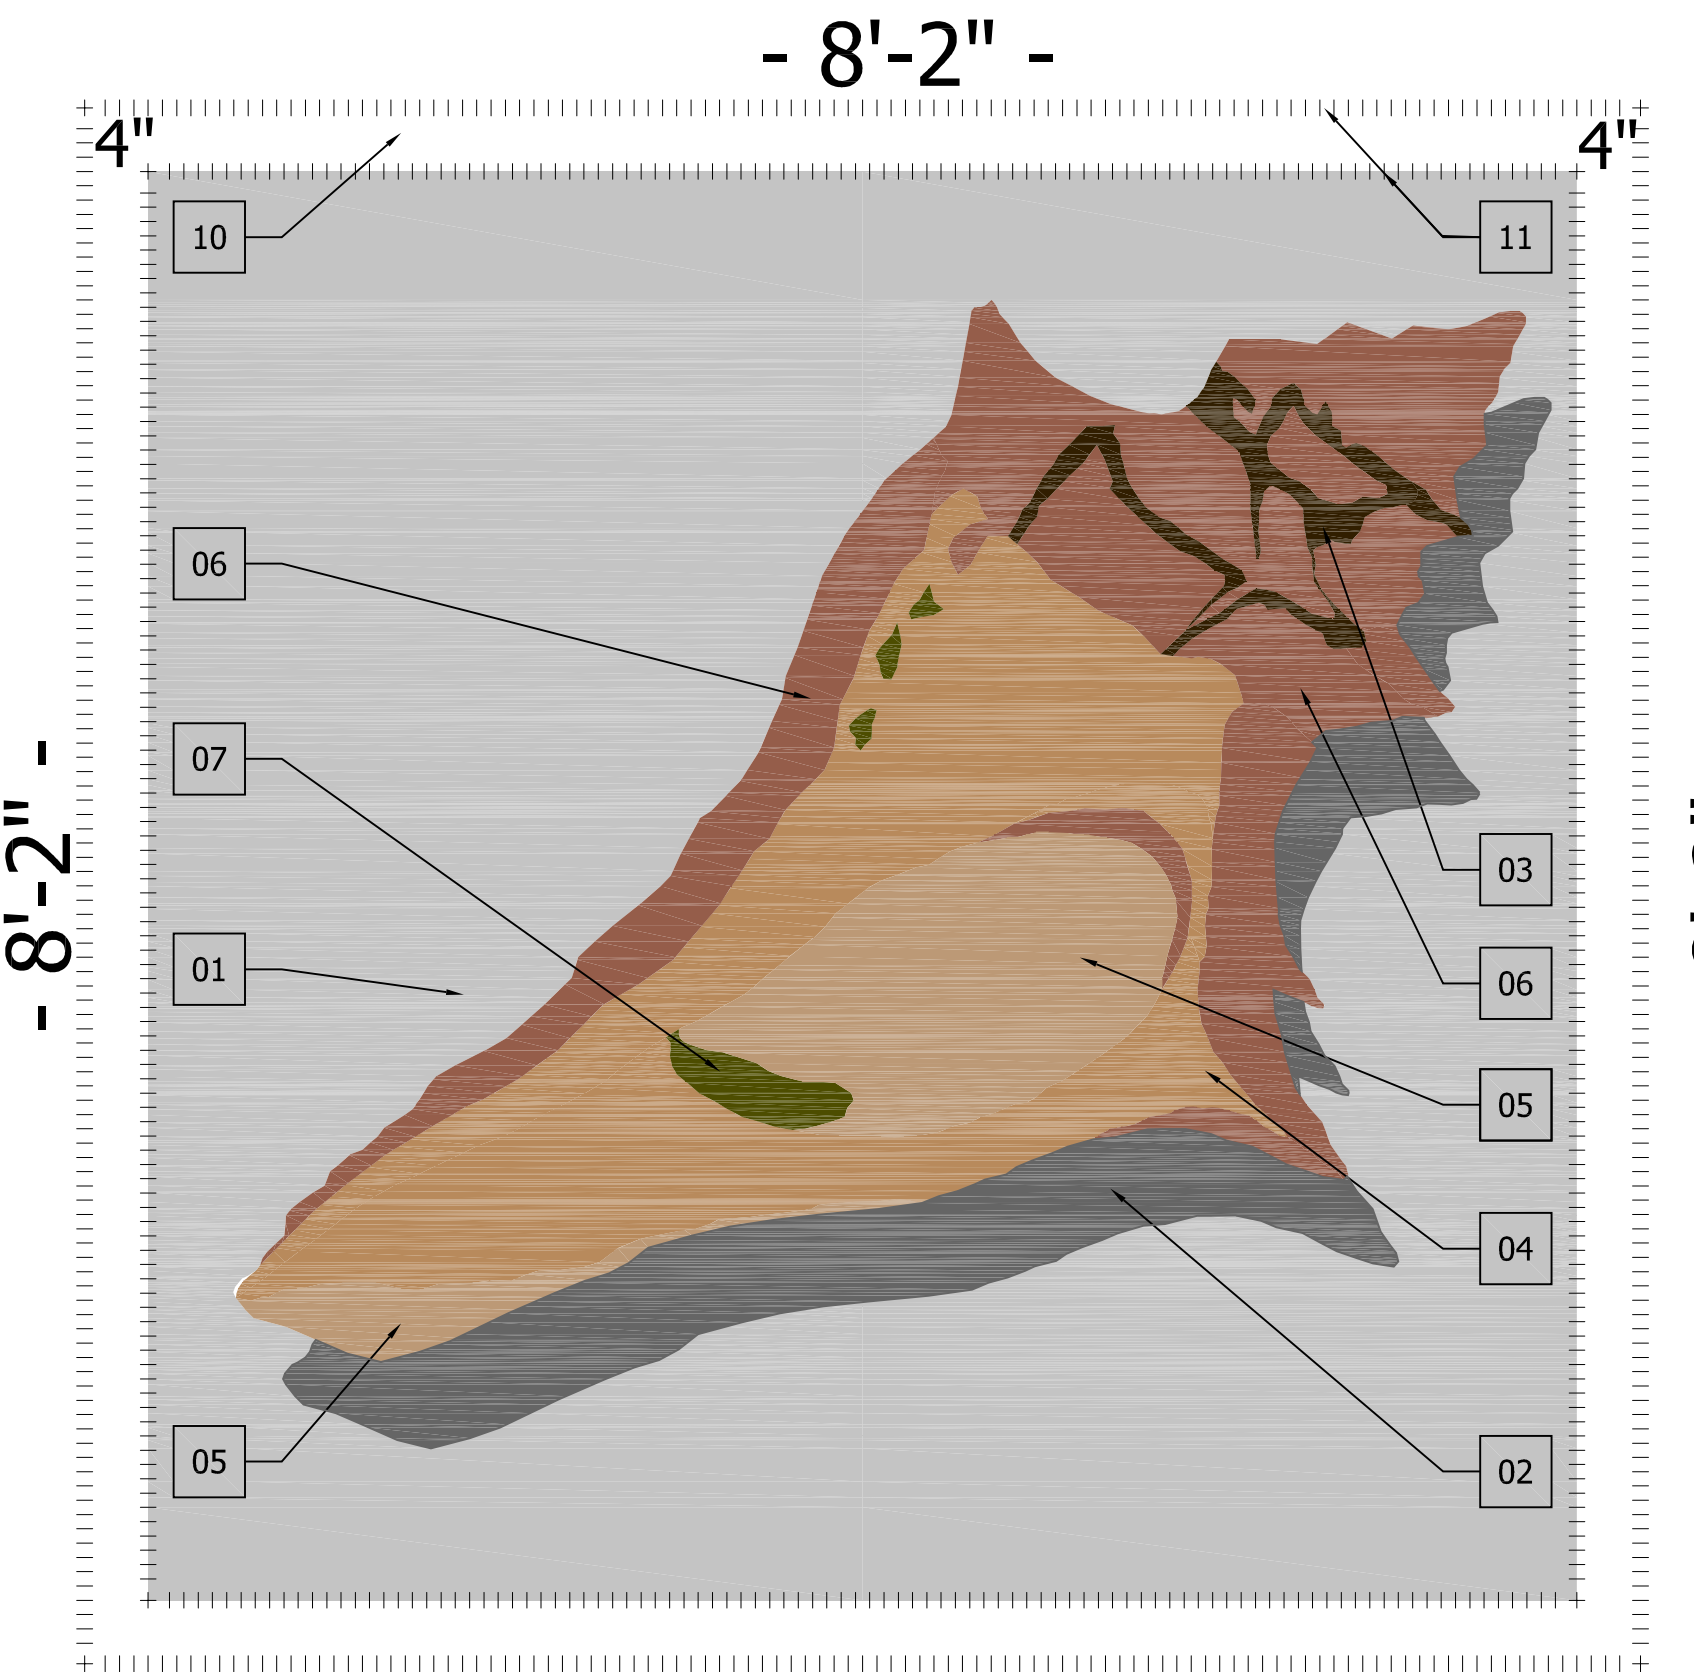


09 TERAZZO DETAIL
1" = 1'-0"

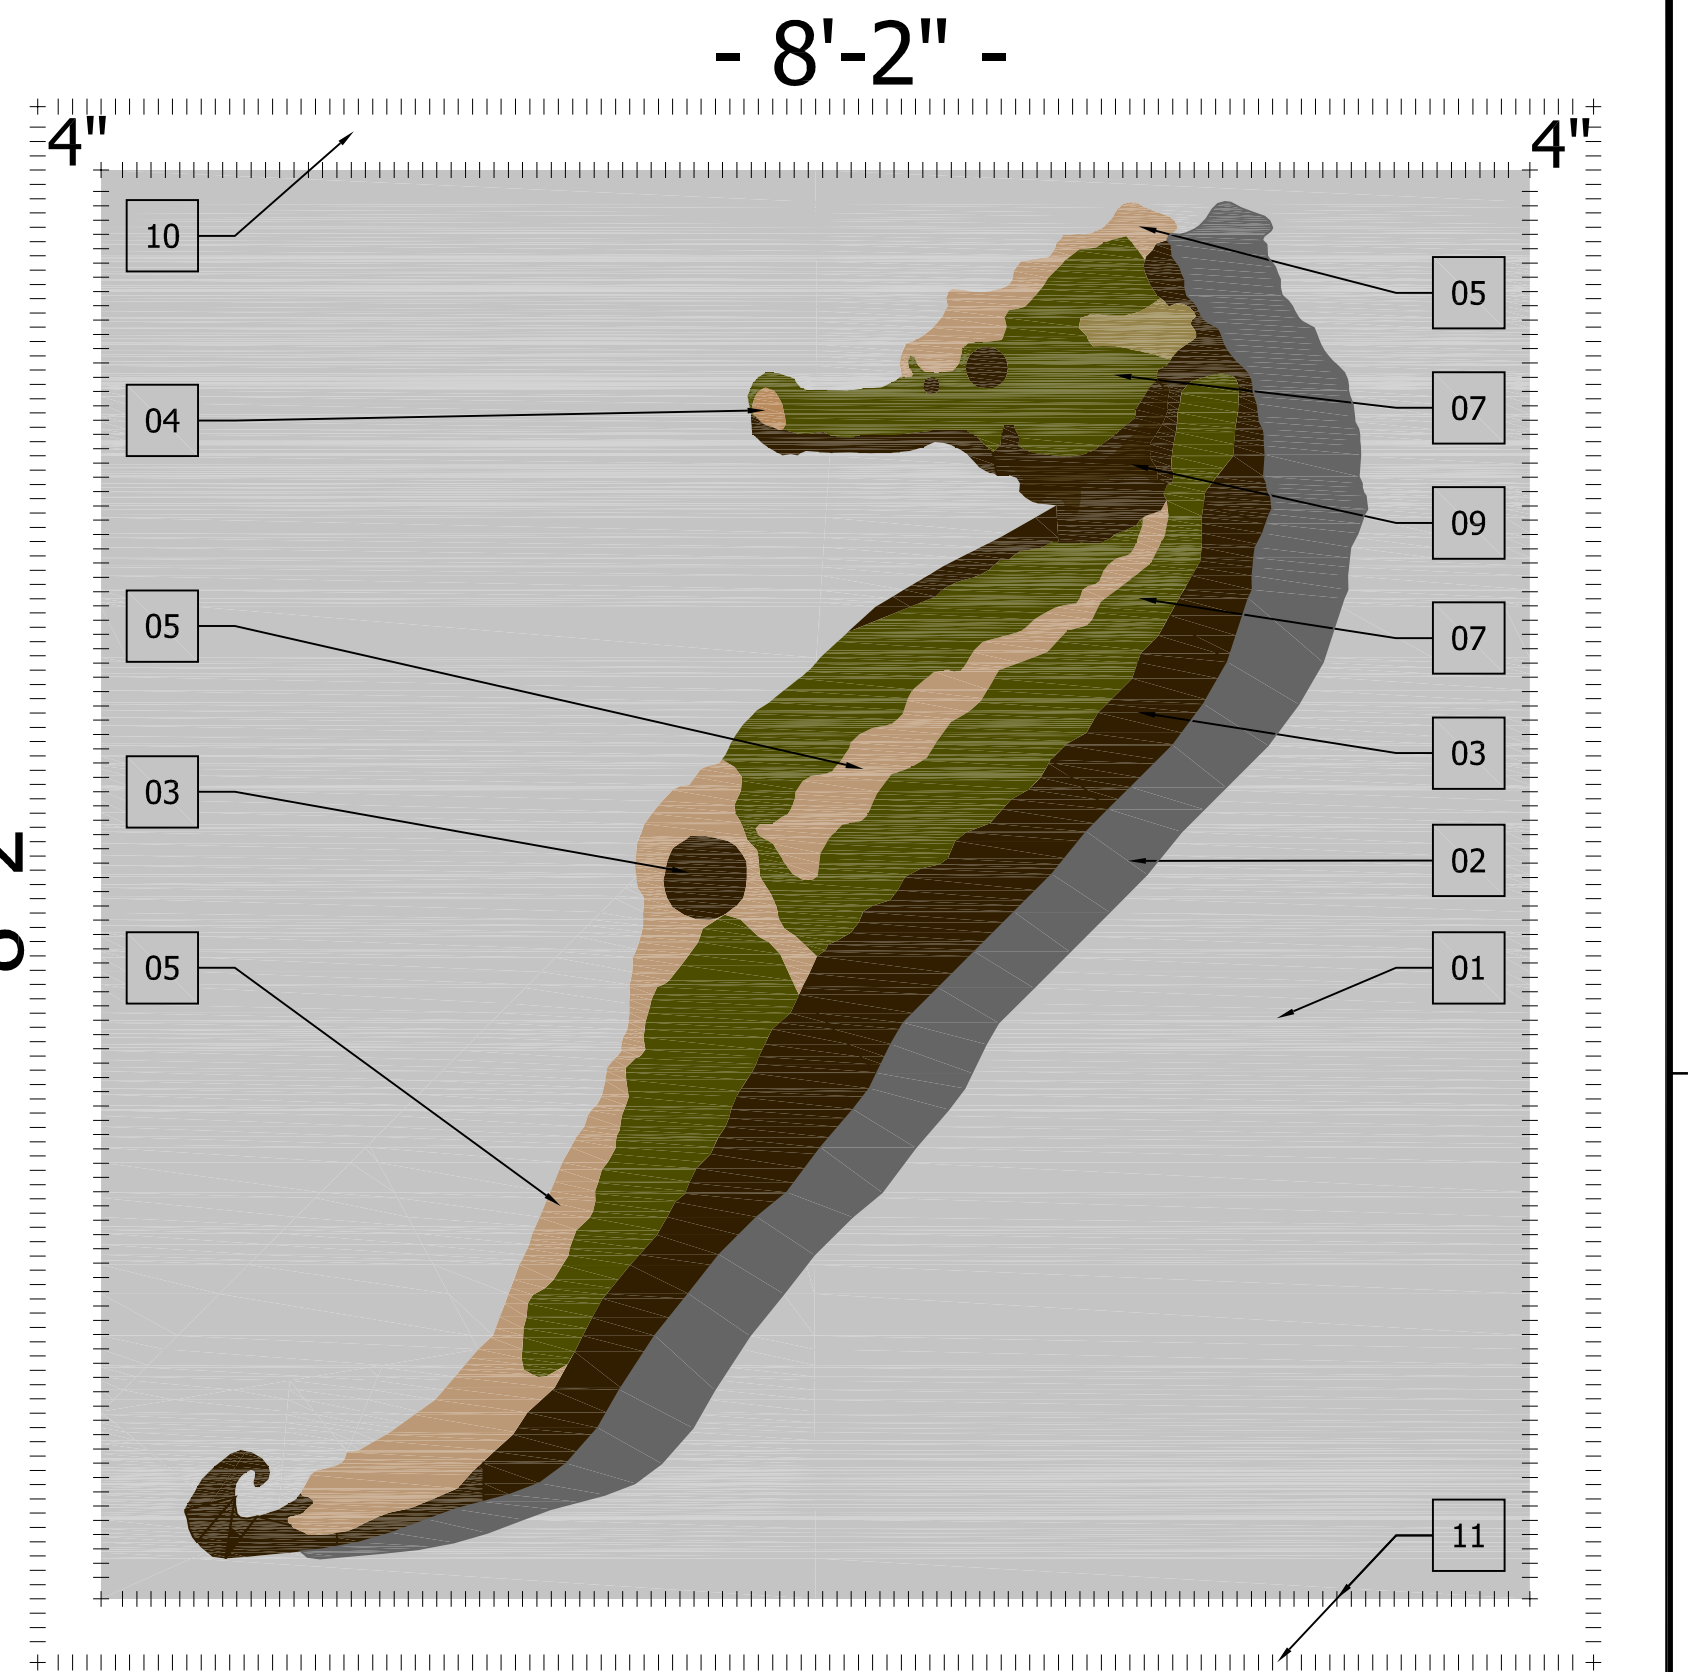


07 TERAZZO DETAIL
1" = 1'-0"

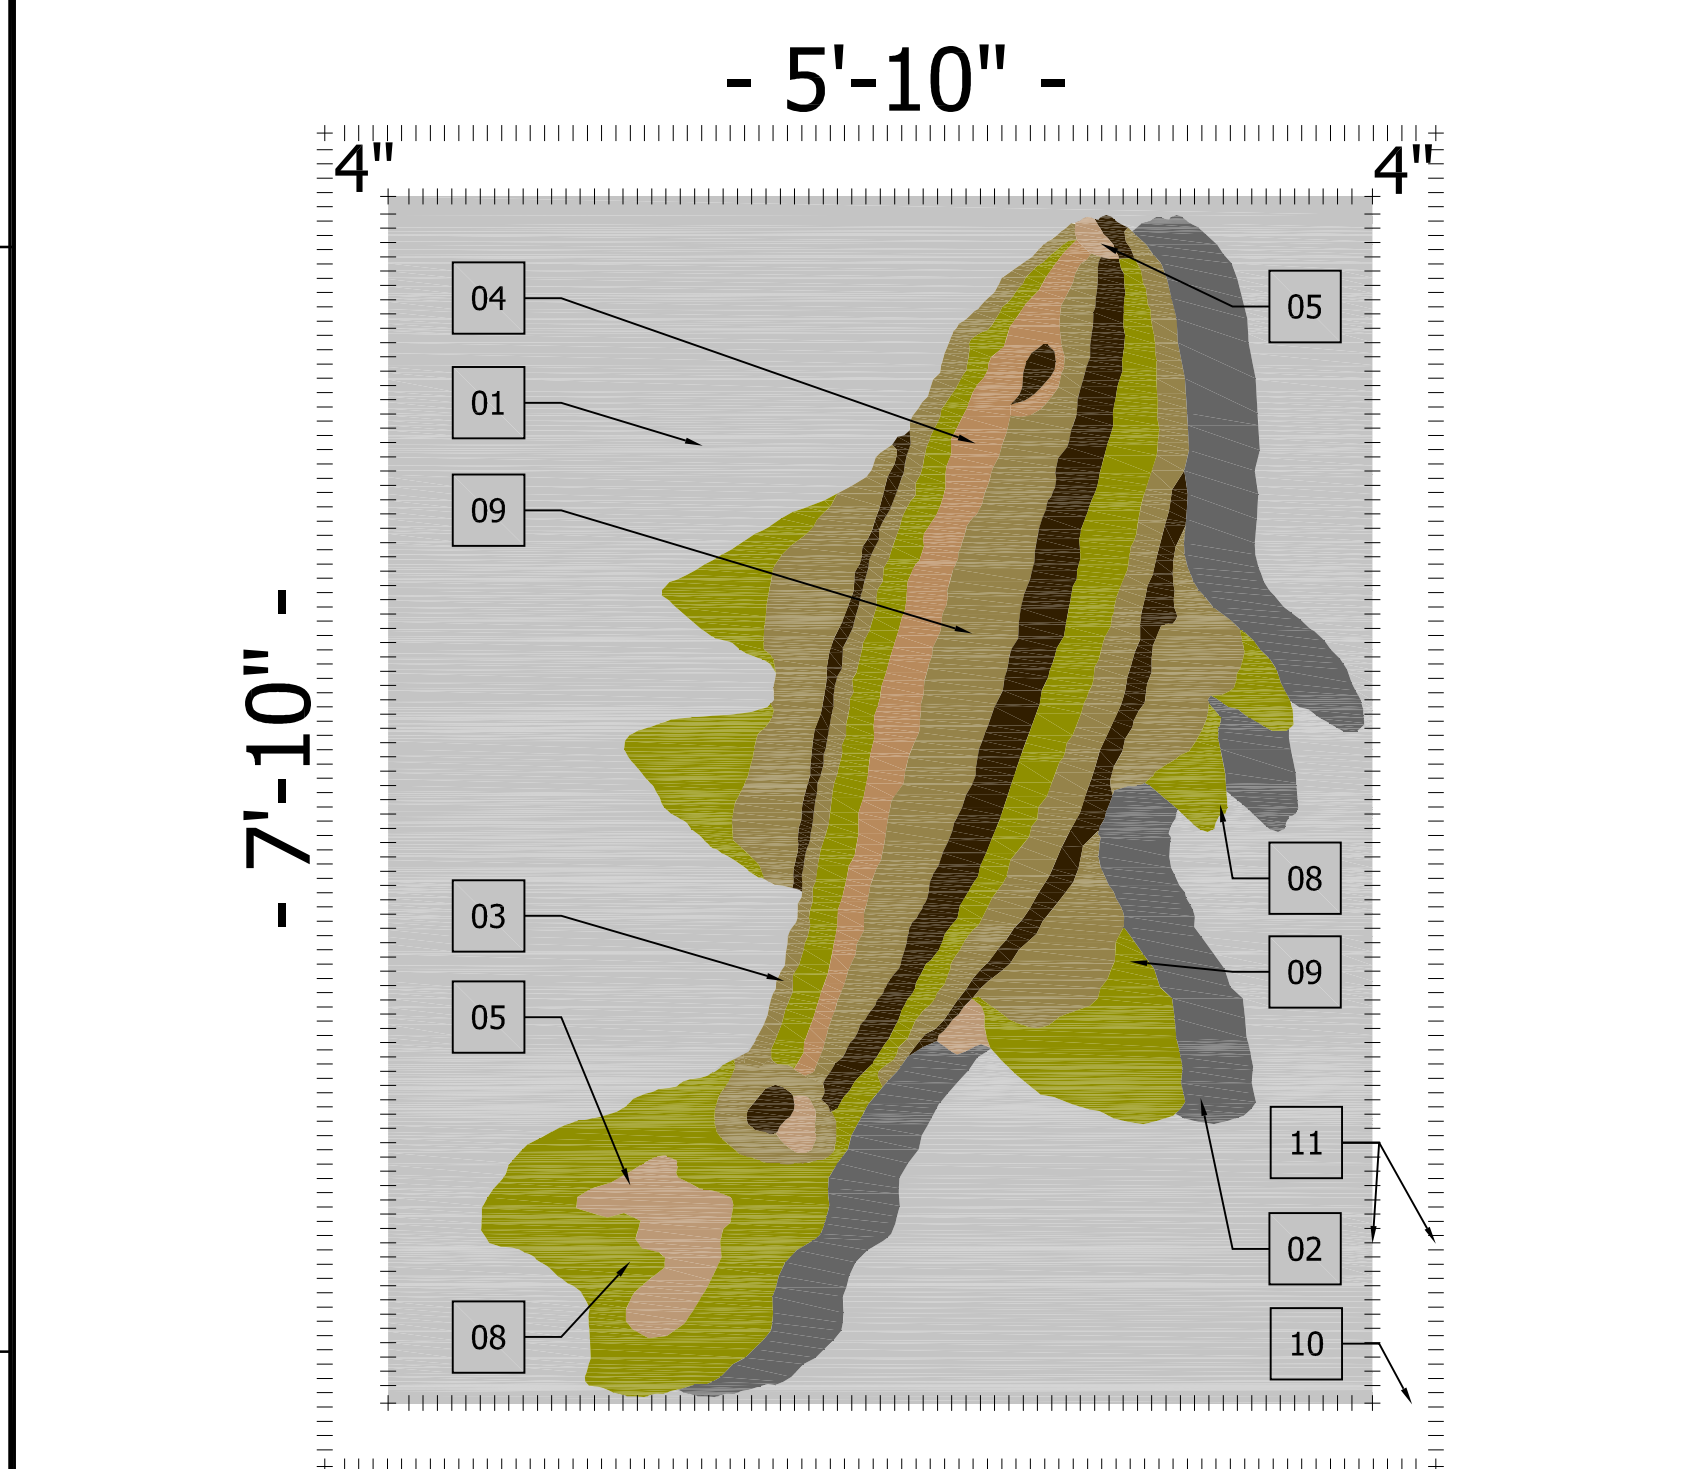


08 TERAZZO DETAIL
1" = 1'-0"

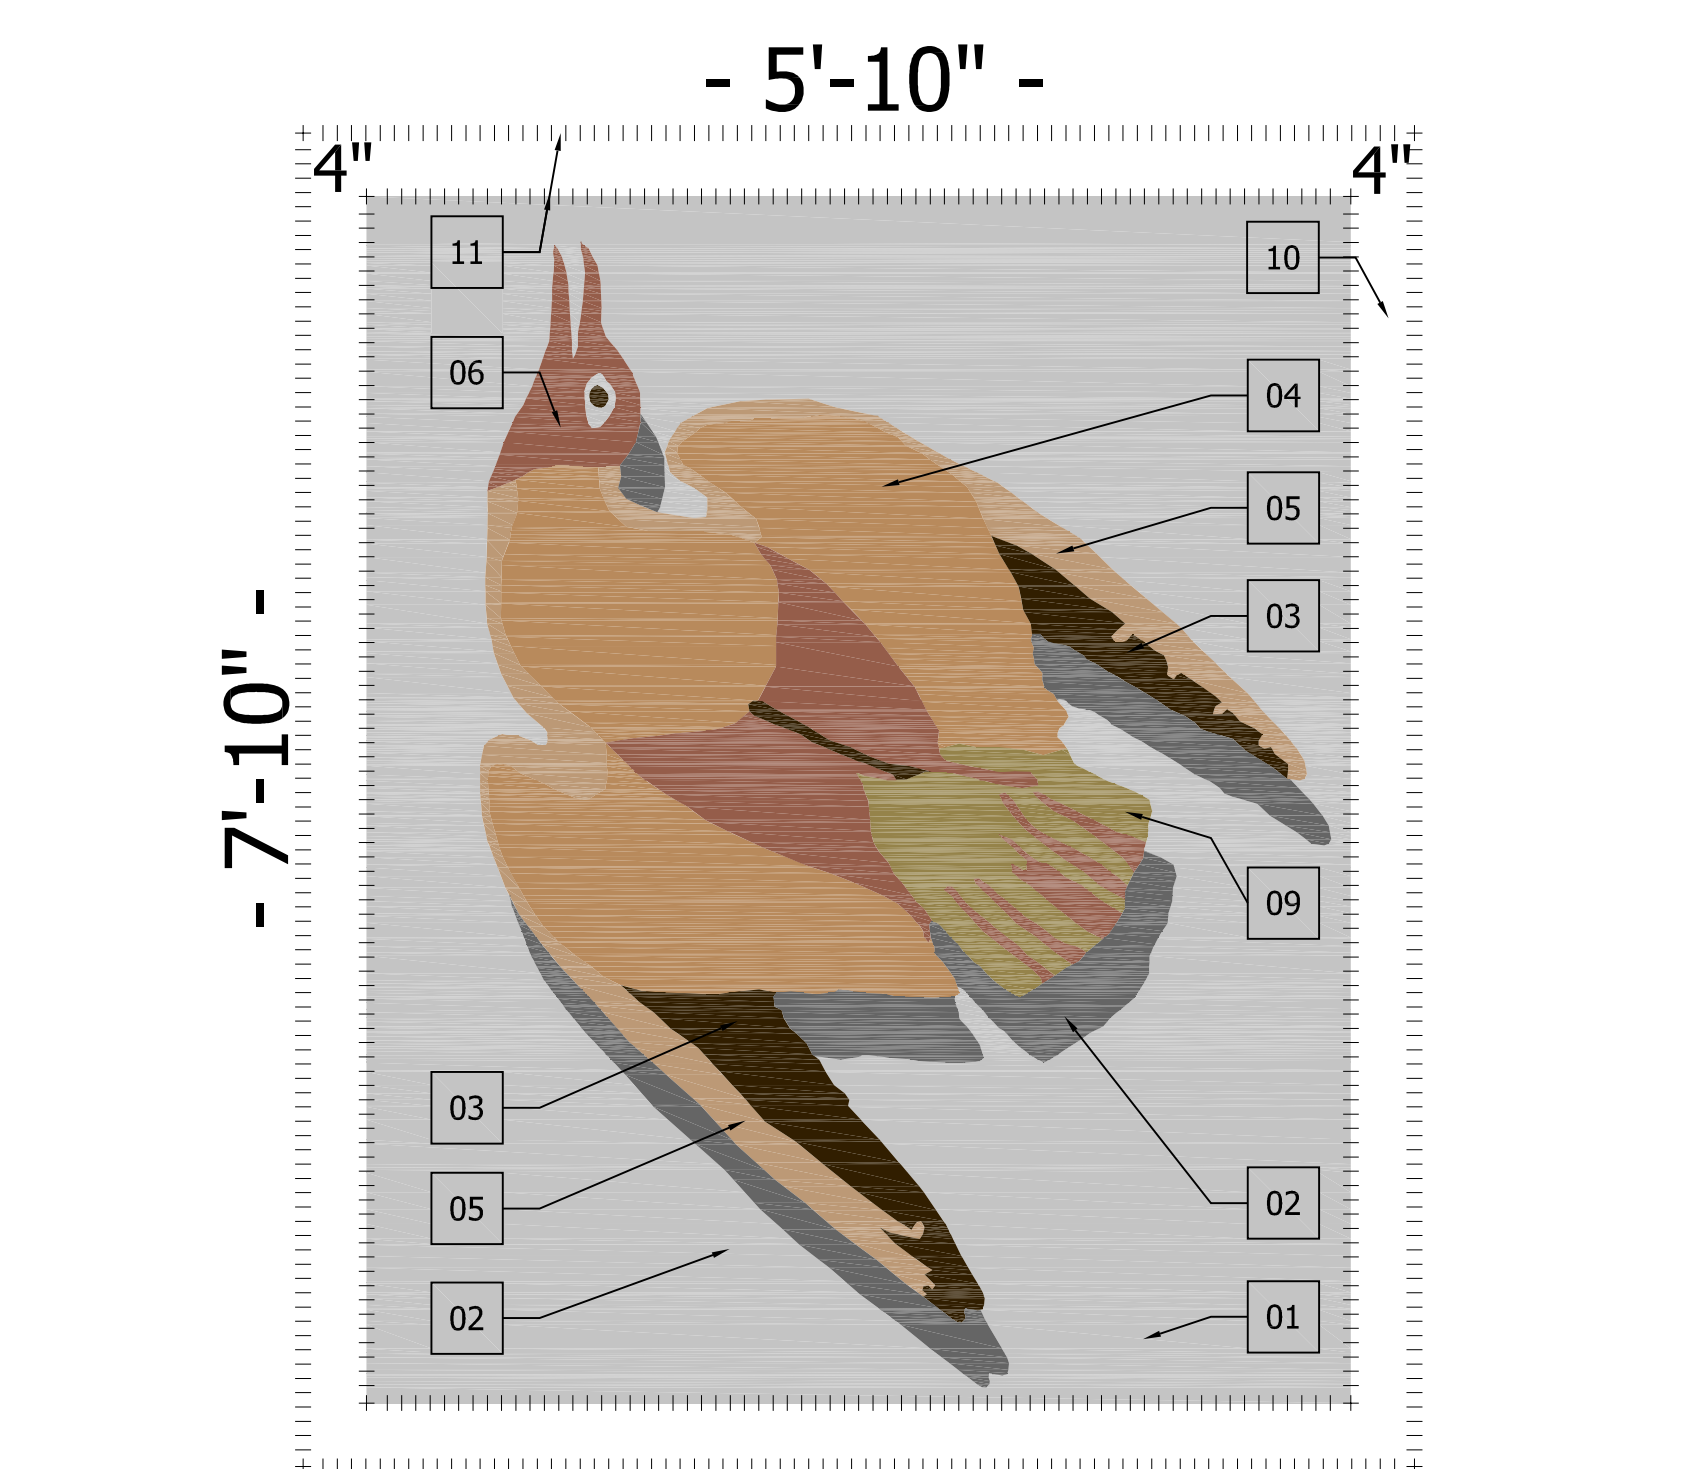


06 TERAZZO DETAIL
1" = 1'-0"

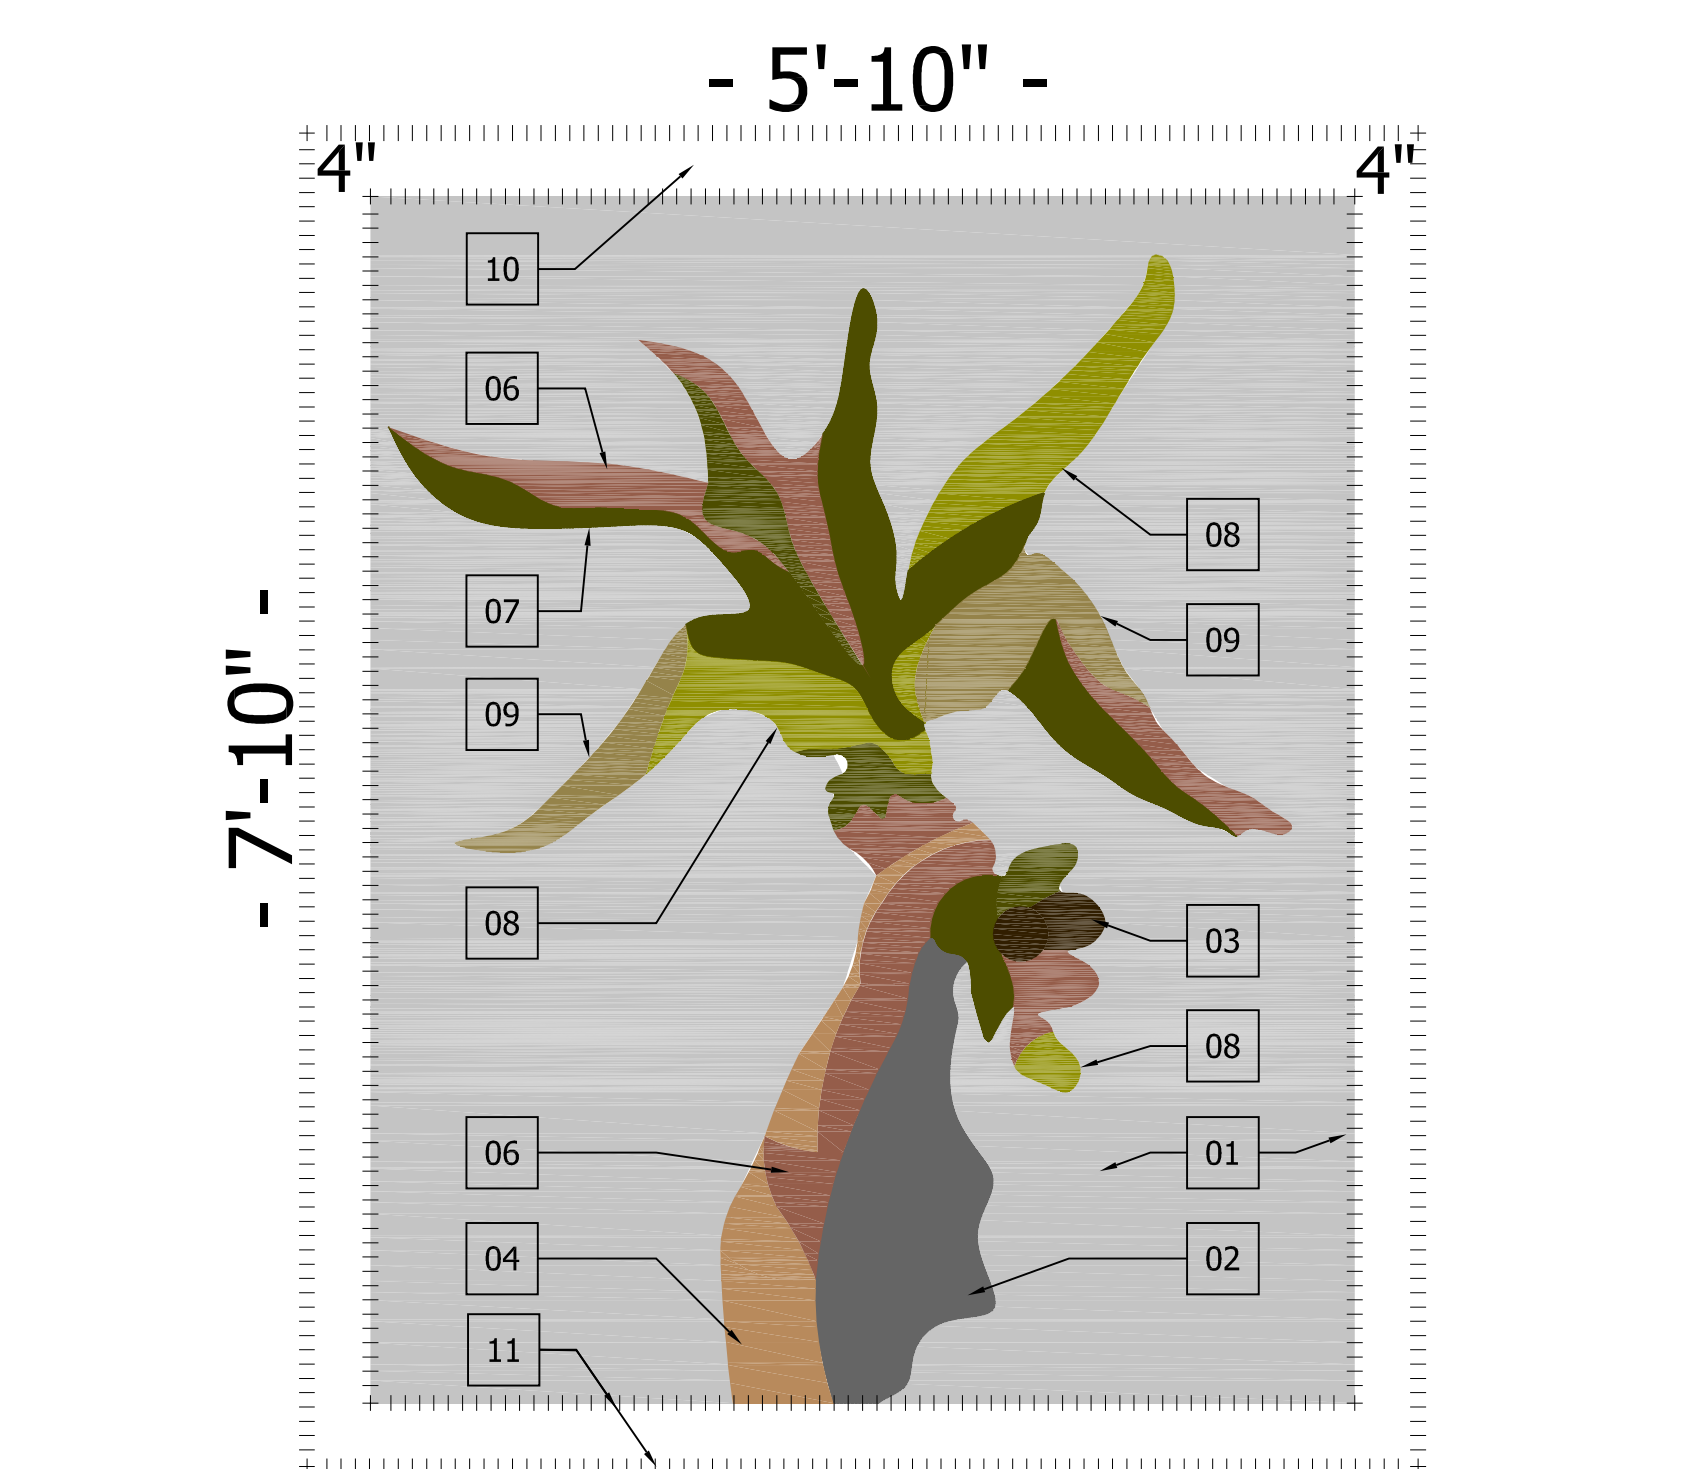


05 TERAZZO DETAIL
1" = 1'-0"

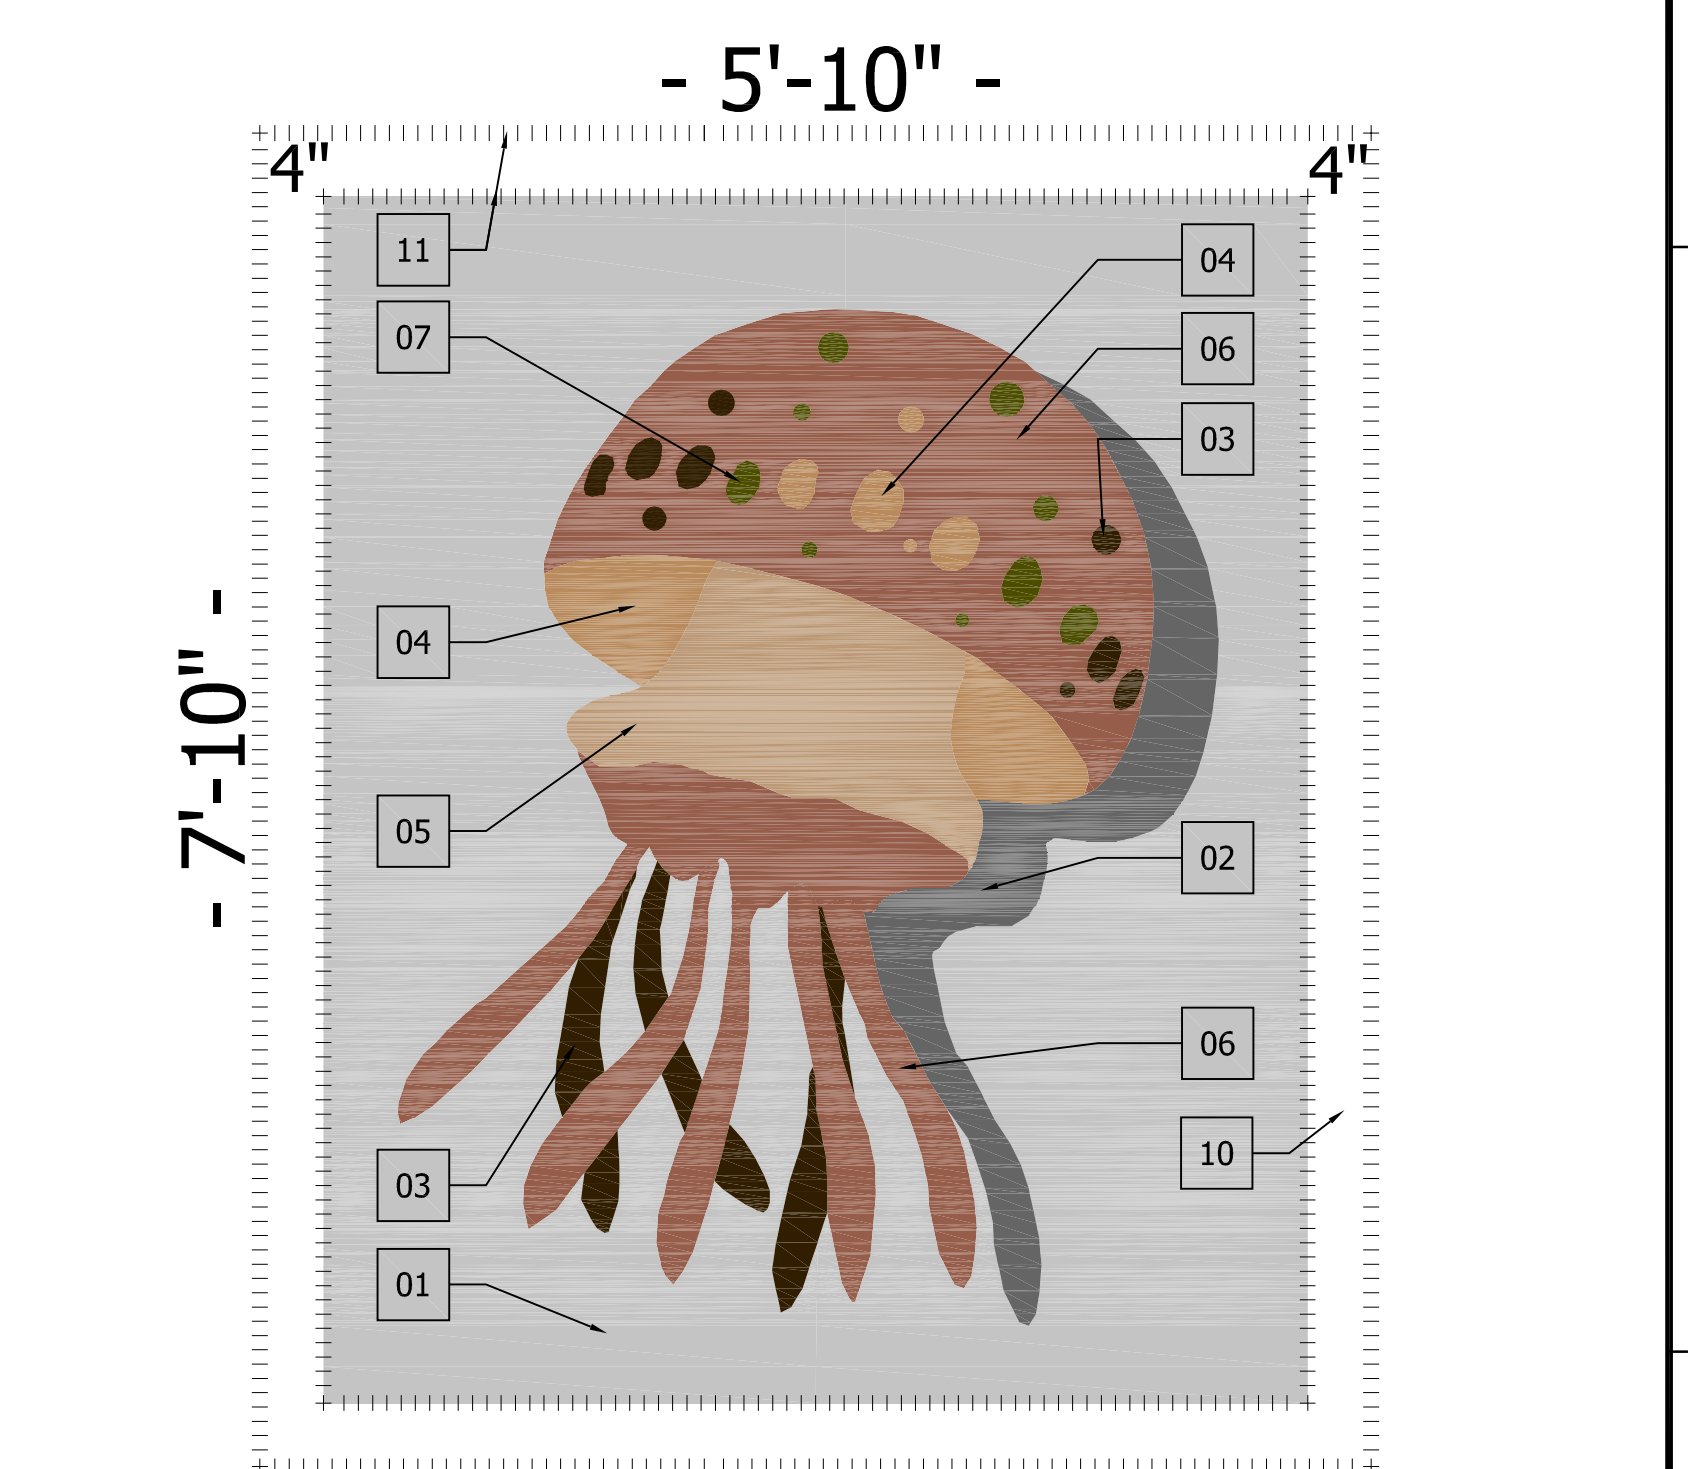


03 TERAZZO DETAIL
1" = 1'-0"

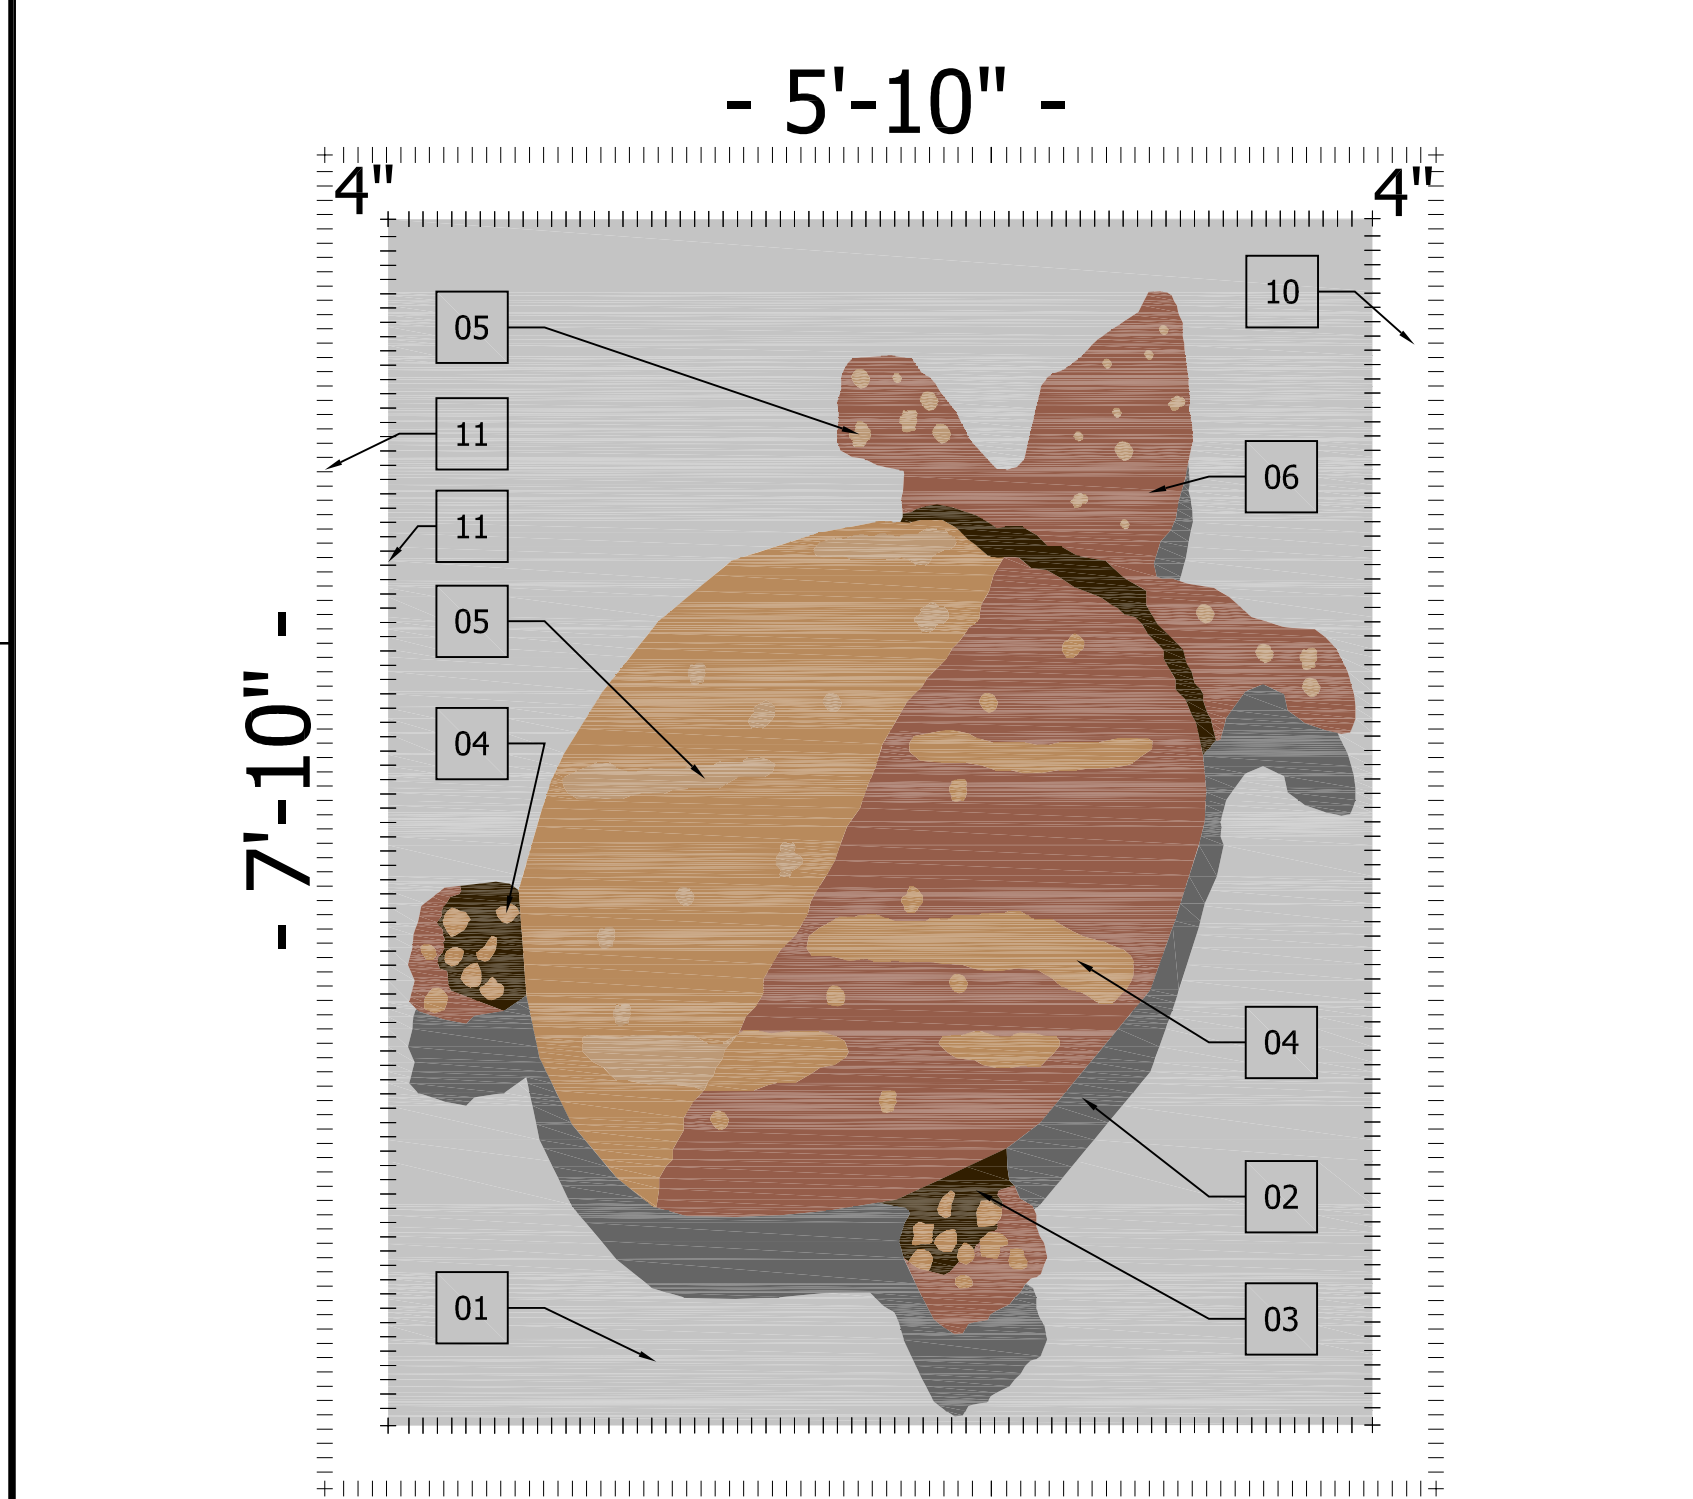

02 TERAZZO DETAIL
1" = 1'-0"

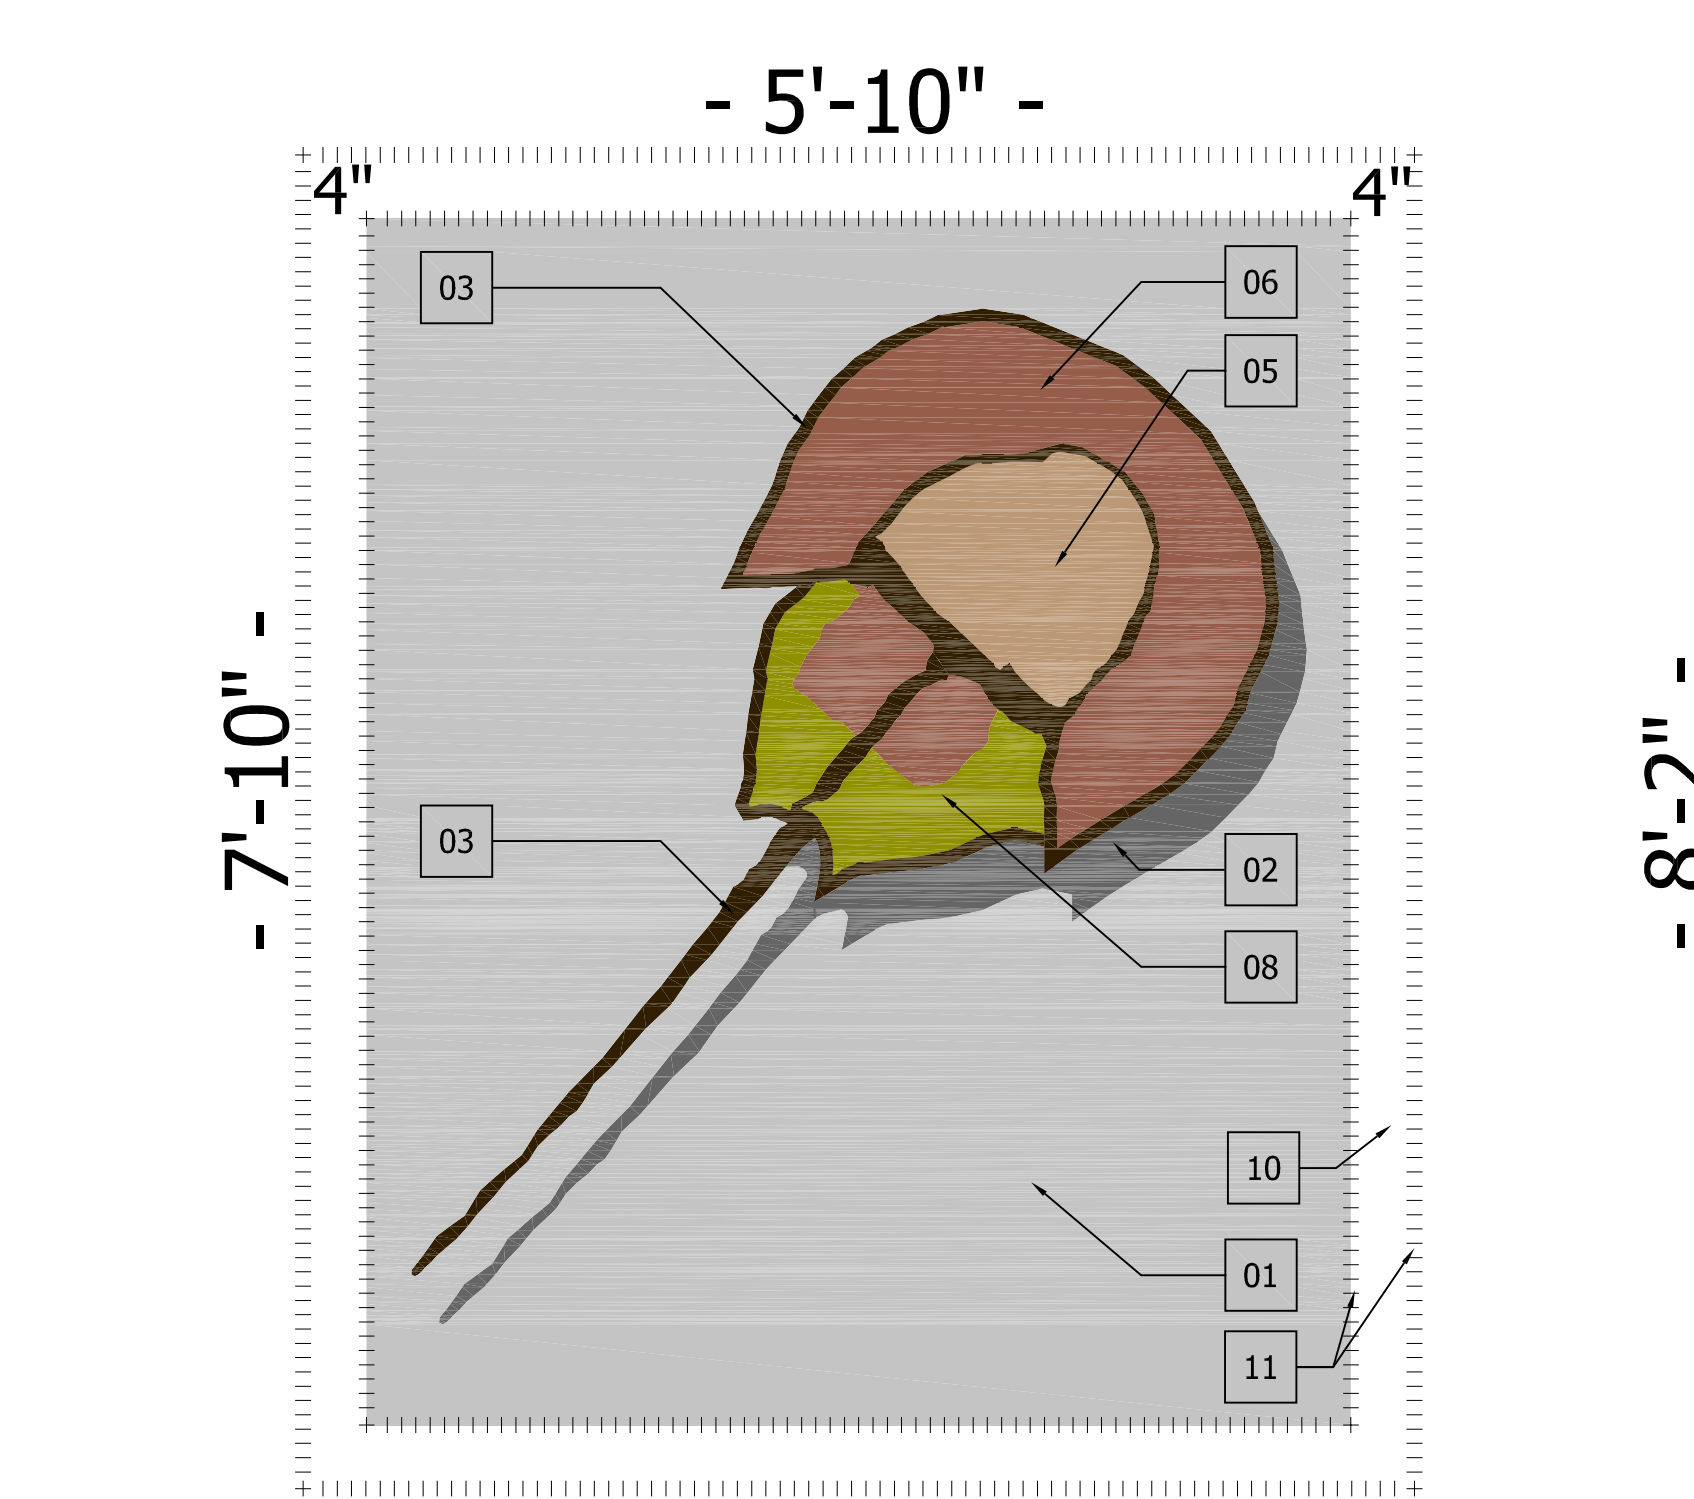

01 TERAZZO DETAIL
1" = 1'-0"

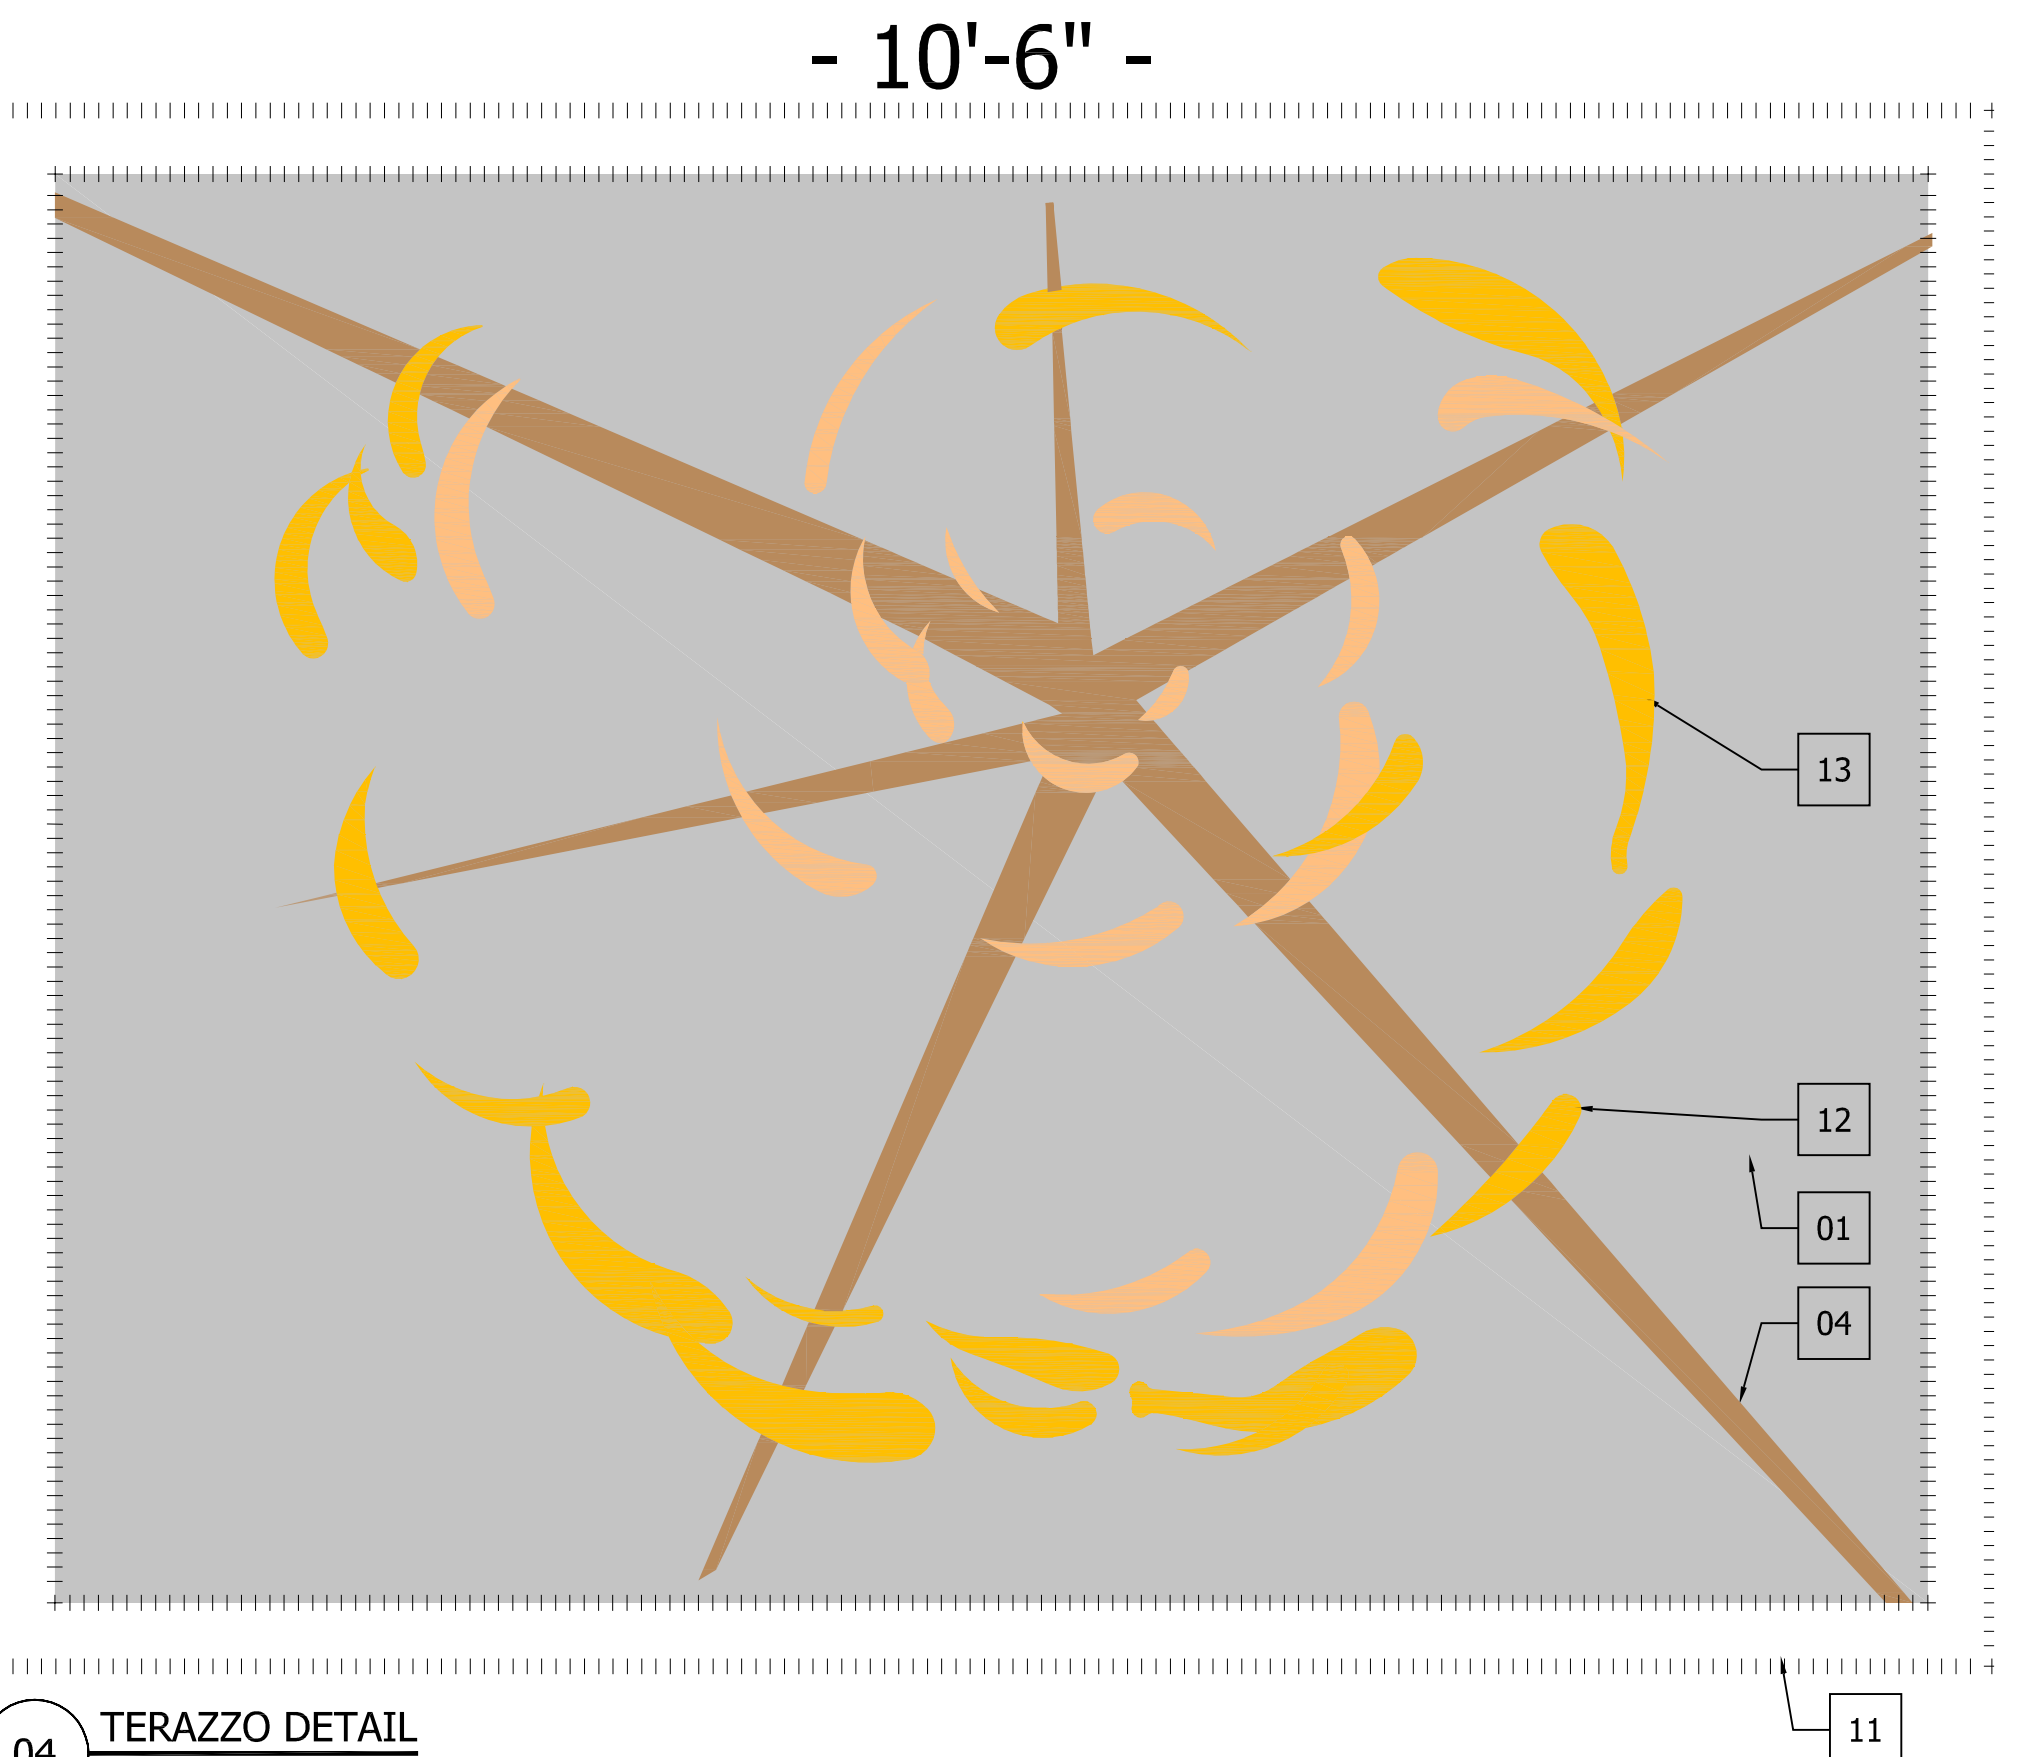


04 TERAZZO DETAIL
1" = 1'-0"

- 13 TERAZZO 10, SEE SPECIFICATION
- 12 TERAZZO 10, SEE SPECIFICATION
- 11 SCHLEUTER STRIP SEE SPECIFICATION
- 10 TERAZZO 10, SEE SPECIFICATION
- 09 TERAZZO 09, SEE SPECIFICATION
- 08 TERAZZO 08, SEE SPECIFICATION
- 07 TERAZZO 07, SEE SPECIFICATION
- 06 TERAZZO 06, SEE SPECIFICATION
- 05 TERAZZO 05, SEE SPECIFICATION
- 04 TERAZZO 04, SEE SPECIFICATION
- 03 TERAZZO 03, SEE SPECIFICATION
- 02 TERAZZO 02, SEE SPECIFICATION
- 01 TERAZZO 01, SEE SPECIFICATION

**ST PETE CLEARWATER AIRPORT
INTERIOR TILE PROJECT**
(IN ADDITION TO CORRIDOR TILE PROJECT)

KEY PLAN

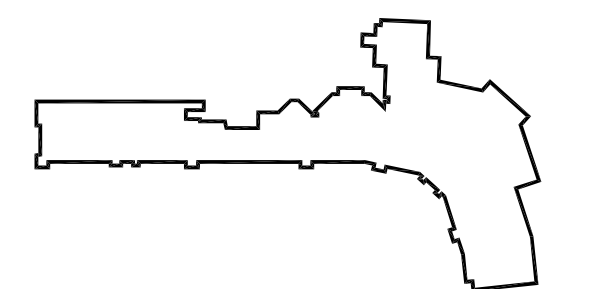

REVISIONS

No.	Description	Date	By

Designed by: _____ Drawn by: _____ Checked by: _____
Project Name:
INTERIOR TILE PROJECT
(IN ADDITION TO CORRIDOR TILE PROJECT)

Drawing Name:
**FLOOR PLAN
TERAZZO DETAIL**

LPA Project Number: AR178005.8
Date: 04.30.2009
FAA ASP Project Number: _____
Division: _____

Drawing Number:
I.1.10