




TALLAHASSEE
INTERNATIONAL
AIRPORT
TALLAHASSEE, FLORIDA

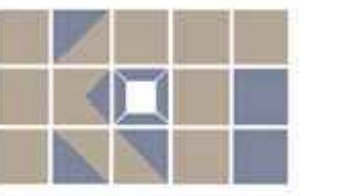

Design
KELLY TAAFFE DESIGN

Lic# ID 0002289
FL# 13 0001146
Kelly@kellytaaffedesign.com
Tel.: 813.695.5049
Fax: 813.805.2371

TERMINAL
REHABILITATION
-PHASE 2.

REVISIONS		
NO.	DESCRIPTION	DATE
1	ADDENDUM No. 2	6/1/16

DATE ISSUED: MAY 6, 2016
REVIEWED BY:
DRAWN BY:
DESIGNED BY:




AEP PROJECT NUMBER
201-0001-001
© 2014 RS&H, INC.

SHEET TITLE
**MAIN LEVEL
OVERALL
TZO- DESIGN**

SHEET NUMBER

INT-120

BID DOCUMENTS

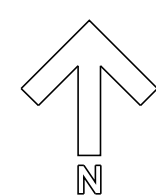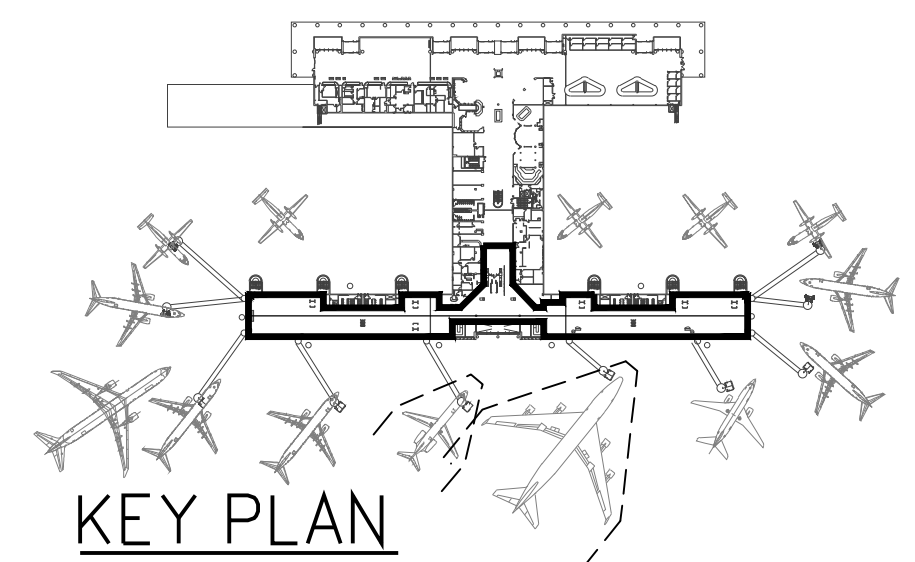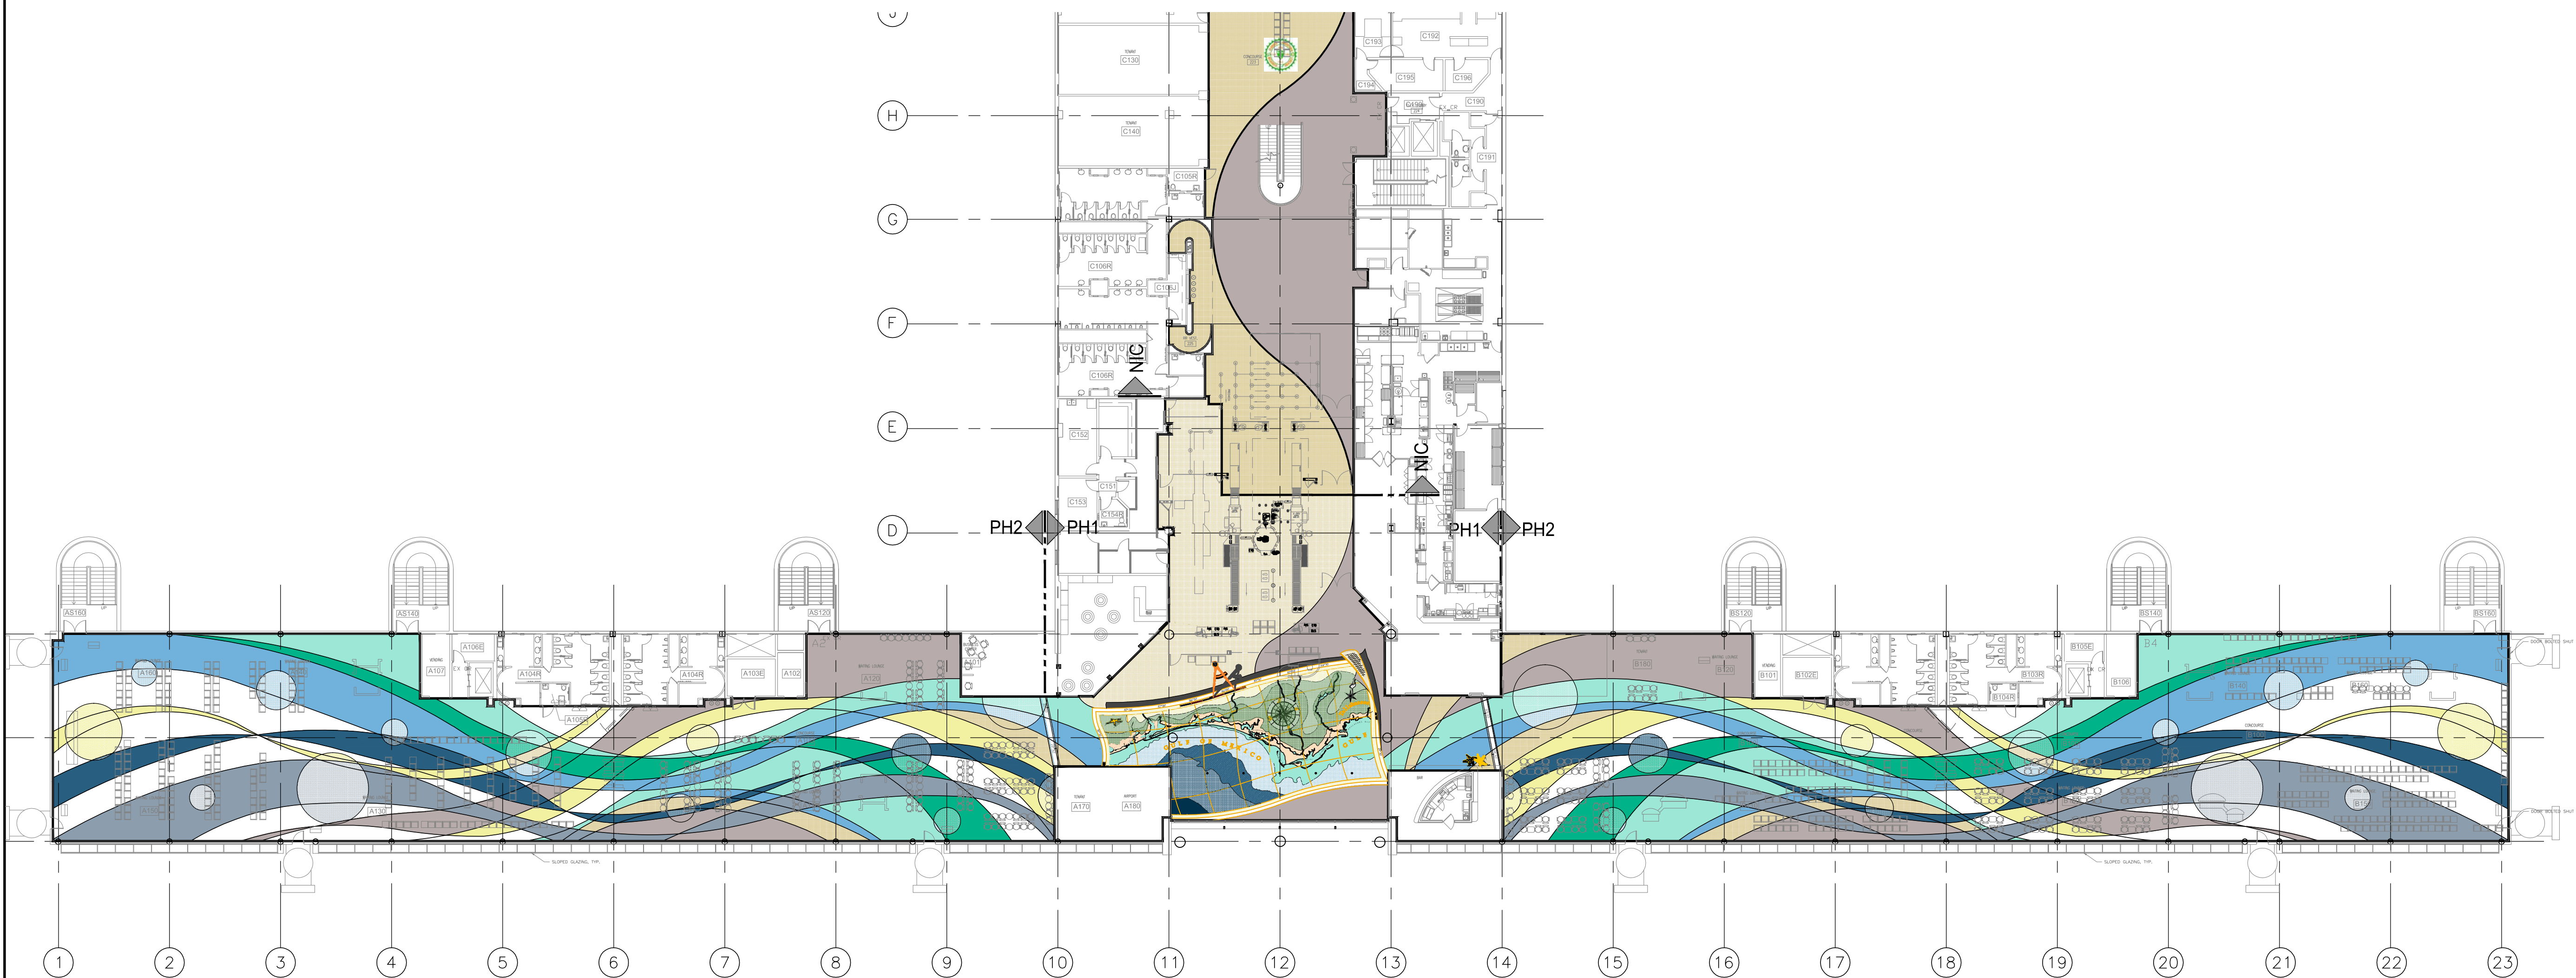

1 OVERALL MAIN FLOOR PLAN
A120 SCALE: NOT TO SCALE