


DRAWING INDEX FLOOR FINISHES			
AI	1.1.0	FP BAGGAGE CLAIM - OVER ALL	1/16" = 1'-0"
AI	1.1.1	FP BAGGAGE CLAIM - PARTIAL EAST	3/32" = 1'-0"
AI	1.1.2	FP BAGGAGE CLAIM - PARTIAL WEST	3/32" = 1'-0"
AI	2.1.0	FP TICKETING - OVERALL	1/16"=1'-0"
AI	2.1.1	FP TICKETING - PARTIAL EAST	3/32" = 1'-0"
AI	2.1.2	FP TICKETING - PARTIAL WEST	3/32" = 1'-0"
AI	2.1.3	FP TICKETING - PARTIAL NORTH	3/32" = 1'-0"
AI	2.2.0	FP CONCOURSE - OVERALL	1/16"=1'-0"
AI	2.2.1	FP CONCOURSE - PARTIAL SOUTH	1/8" = 1'-0"
AI	2.2.2	FP CONCOURSE - PARTIAL NORTH	1/8" = 1'-0"

PLAN LEGEND - FLOOR FINISHES		
#	PATTERN	SPECIFICATIONS
01		TERAZZO
02		TERAZZO
03		TERAZZO
04		TERAZZO
05		TERAZZO
06		RUBBER FLOOR MATS
07		TERAZZO
08		TERAZZO
09		TERAZZO
10		TERAZZO
11		DIVIDE STRIPS - ZINC - @ DESIGNS
12		DIVIDE STRIPS - ZINC TO DIVIDE POURS



**GENERAL NOTE:**  
 PROPER SCALE OF THIS COPY AND ACCURACY OF NOTED REFERENCE DIMENSIONS ON DRAWING NEED TO BE VERIFIED IN FIELD BY CONTRACTOR. MINOR VARIANCES DUE TO REPRODUCTION AND PRINTING PROCESS MIGHT OCCUR.

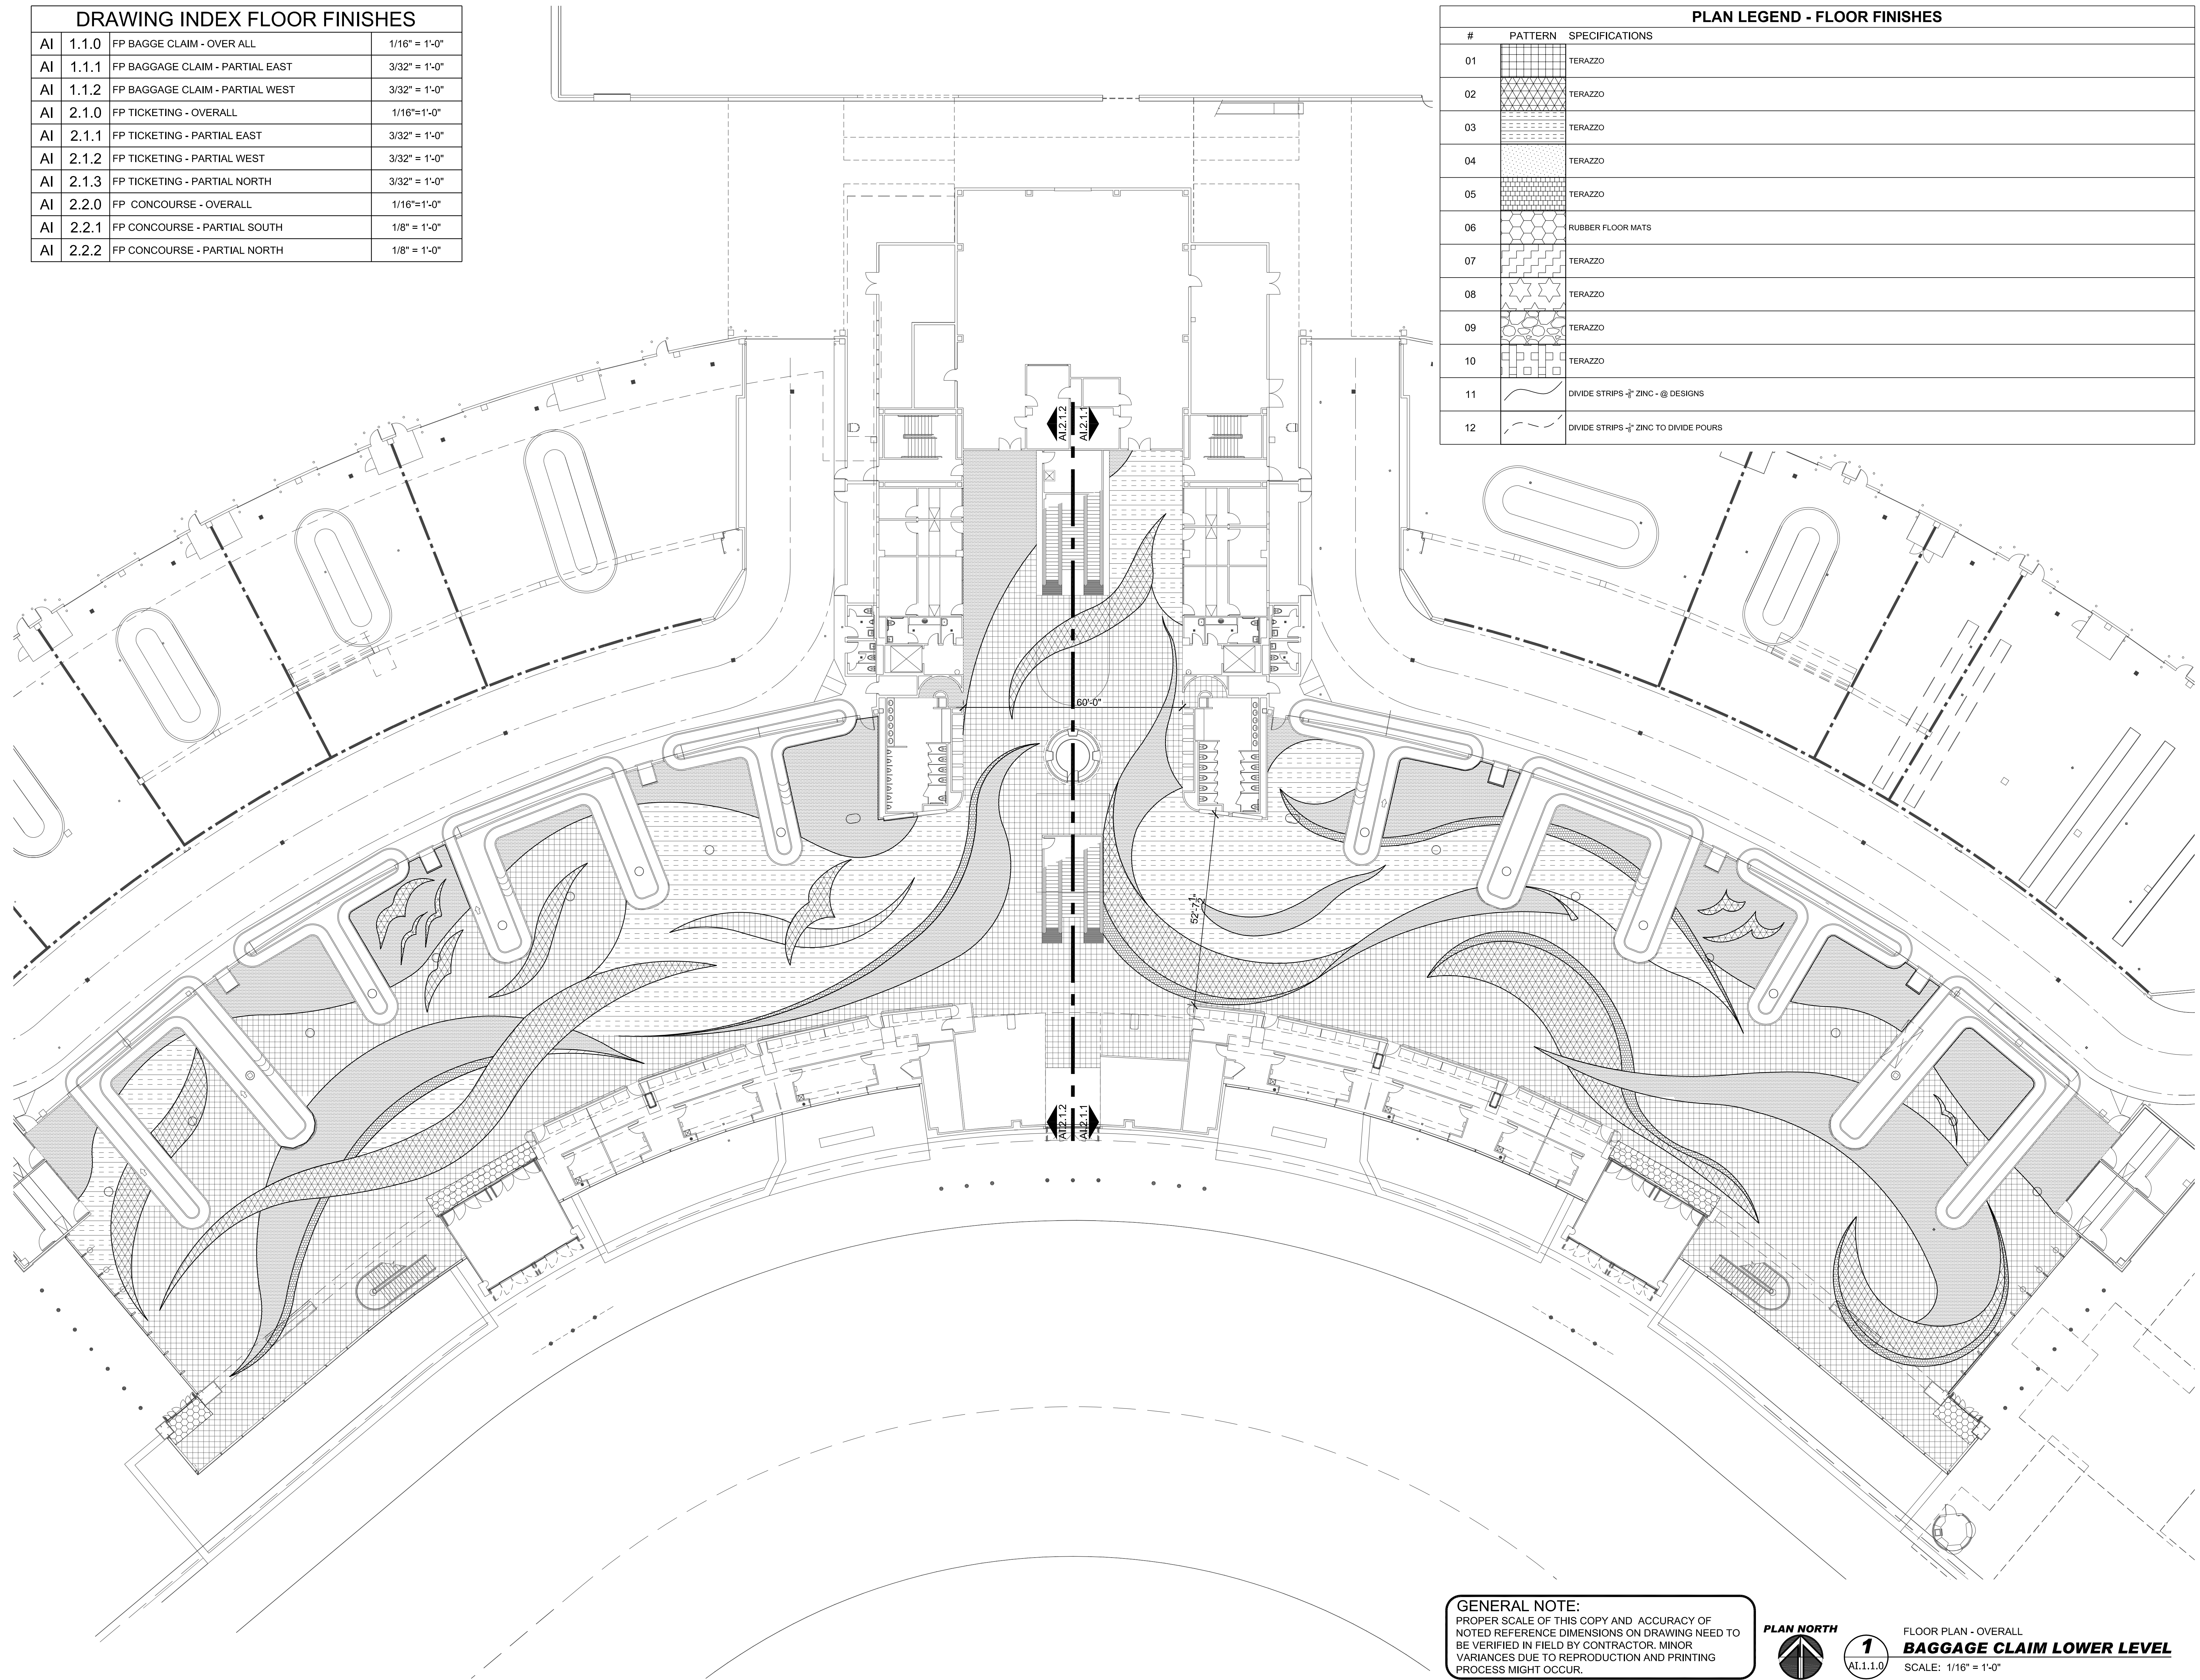

1  
AI.1.1.0

FLOOR PLAN - OVERALL  
**BAGGAGE CLAIM LOWER LEVEL**  
 SCALE: 1/16" = 1'-0"

**RS&H**  
 Architectural, Engineering, Planning  
 and Environmental Services  
 Reynolds, Smith and Hills, Inc.  
 1748 Greenwood Park Boulevard South  
 Jacksonville, Florida 32256  
 904-256-2500 FAX 904-256-2501  
 www.rsandh.com  
 FL Cert. Nos. AAC001886 EB0005620 LGC000210



**JACKSONVILLE  
 INTERNATIONAL  
 AIRPORT**

**INTERIOR DESIGN  
 FLOOR FINISHES**



Lic# ID 0002289  
 FL# 13 0001146  
 Kelly@kellytaaffedesign.com  
 Tel.: 813.805.5040  
 Fax: 813.805.2371

REVISIONS		
NO.	DESCRIPTION	DATE

DATE ISSUED: 01.30.2009  
 REVIEWED BY: KT  
 DRAWN BY: cAdvice.us - SB  
 DESIGNED BY: KTD.INC - KT  
 AEP PROJECT NUMBER  
 201-7262-009  
 © 2008 REYNOLDS, SMITH AND HILLS, INC.  
 SHEET TITLE

**BAGGAGE CLAIM  
 LOWER LEVEL  
 FLOOR FINISHES**

SHEET NUMBER  
**AI.1.1.0**  
 AI.1.1.0.REV01.JT.DWG