



PLAN LEGEND - FLOOR FINISHES

01		TERRAZZO #1 SPECIFICATIONS
02		TERRAZZO #2 SPECIFICATIONS
03		TERRAZZO #3 SPECIFICATIONS
04		TERRAZZO #4 SPECIFICATIONS
05		FLOOR FINISH #5 SPECIFICATIONS

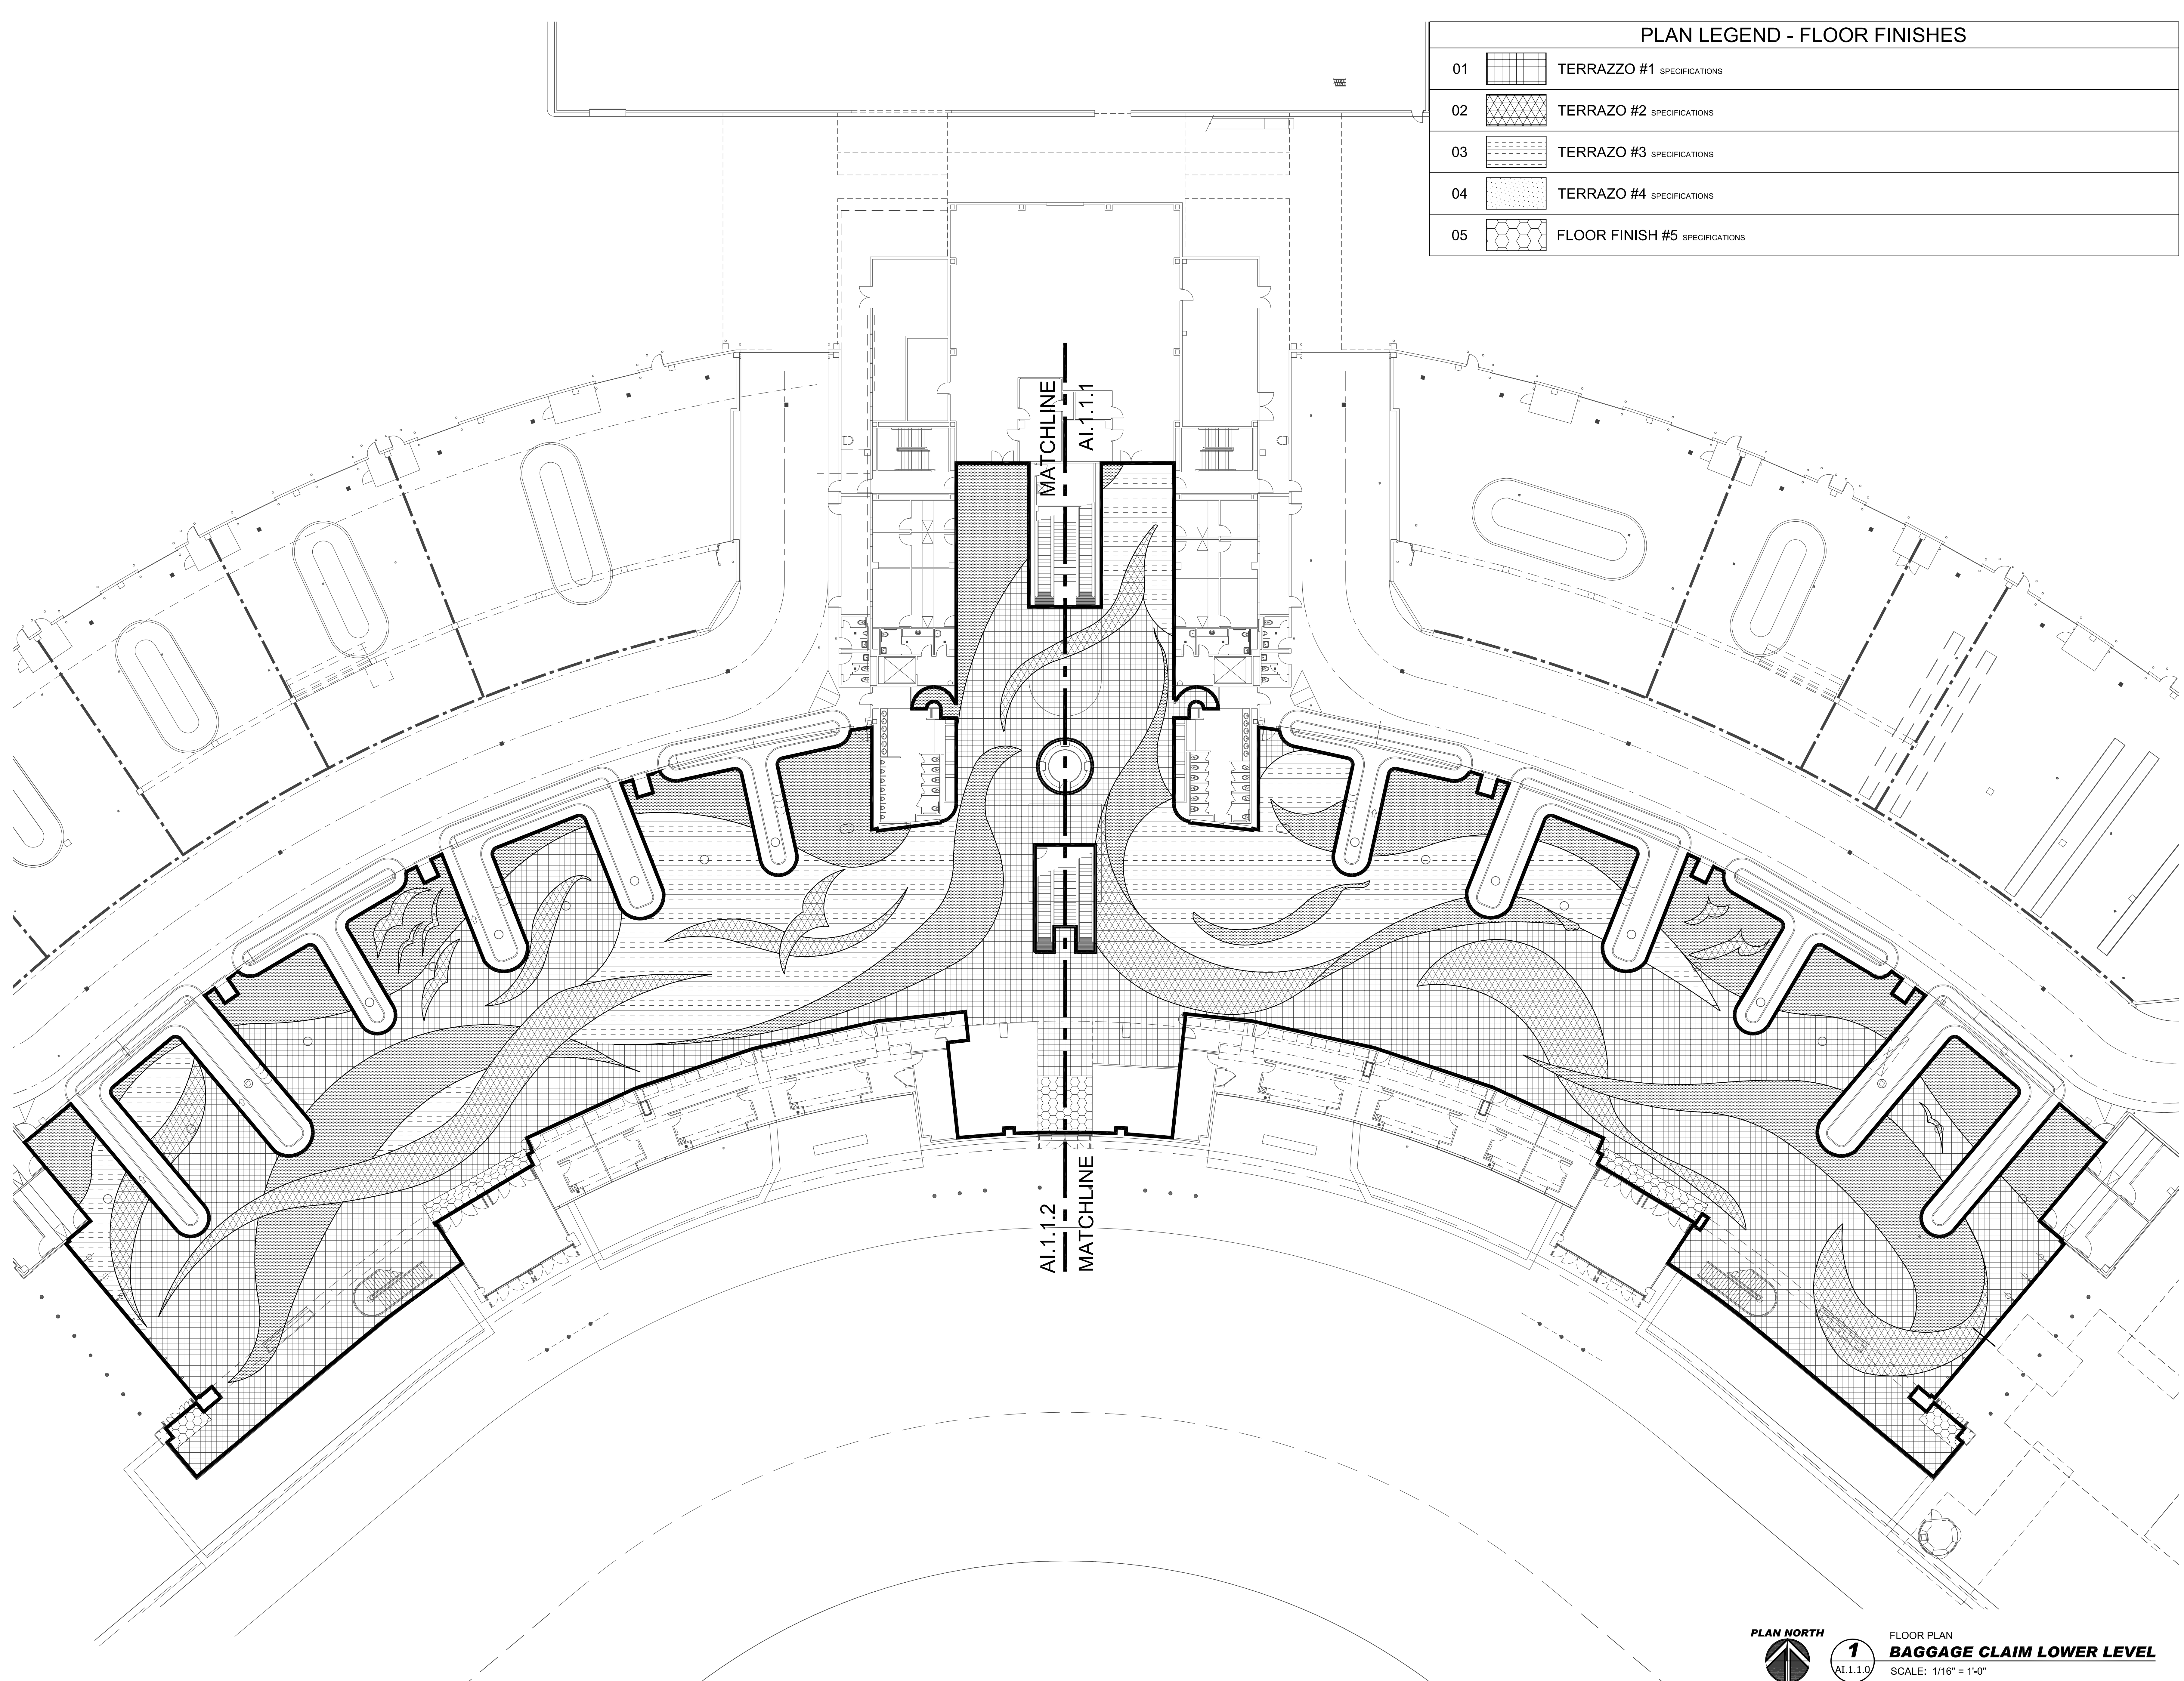

Architectural, Engineering, Planning  
and Environmental Services

Reynolds, Smith and Hills, Inc.  
10748 Deerwood Park Boulevard South  
Jacksonville, Florida 32256  
904-256-2500 FAX 904-256-2501  
www.rsandh.com  
FL Cert. Nos. AAC001886 EB0005620 LGC000210

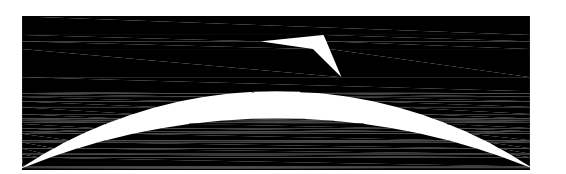

JACKSONVILLE  
AVIATION AUTHORITY

JACKSONVILLE  
INTERNATIONAL  
AIRPORT

INTERIOR DESIGN  
FLOOR FINISHES



KTD Inc.  
*Kelly Taafe Design*  
KELLY TAAFFE DESIGN

Lic# ID 0002289  
FL# 13 0001146  
kelly@kellytaaffedesign.com  
Tel: 813.695.5049  
Fax: 813.805.2371

REVISIONS

NO.	DESCRIPTION	DATE

DATE ISSUED: 01.30.2009  
REVIEWED BY: KT  
DRAWN BY: cAdvice.us - SB  
DESIGNED BY: KTD,INC - KT

AEP PROJECT NUMBER  
201-7262-009  
© 2008 REYNOLDS, SMITH AND HILLS, INC.

SHEET TITLE

**BAGGAGE CLAIM  
LOWER LEVEL  
FLOOR FINISHES**

SHEET NUMBER

**AI.1.1.0**

AI.1.1.0.SB.DWG



1  
AI.1.1.0

FLOOR PLAN  
**BAGGAGE CLAIM LOWER LEVEL**  
SCALE: 1/16" = 1'-0"