
 
 
 
 
 


PLAN LEGEND - FLOOR FINISHES

- 01  TERRAZZO #1 SPECIFICATIONS
- 02  TERRAZZO #2 SPECIFICATIONS
- 03  TERRAZZO #3 SPECIFICATIONS
- 04  TERRAZZO #4 SPECIFICATIONS
- 05  FLOOR FINISH #5 SPECIFICATIONS

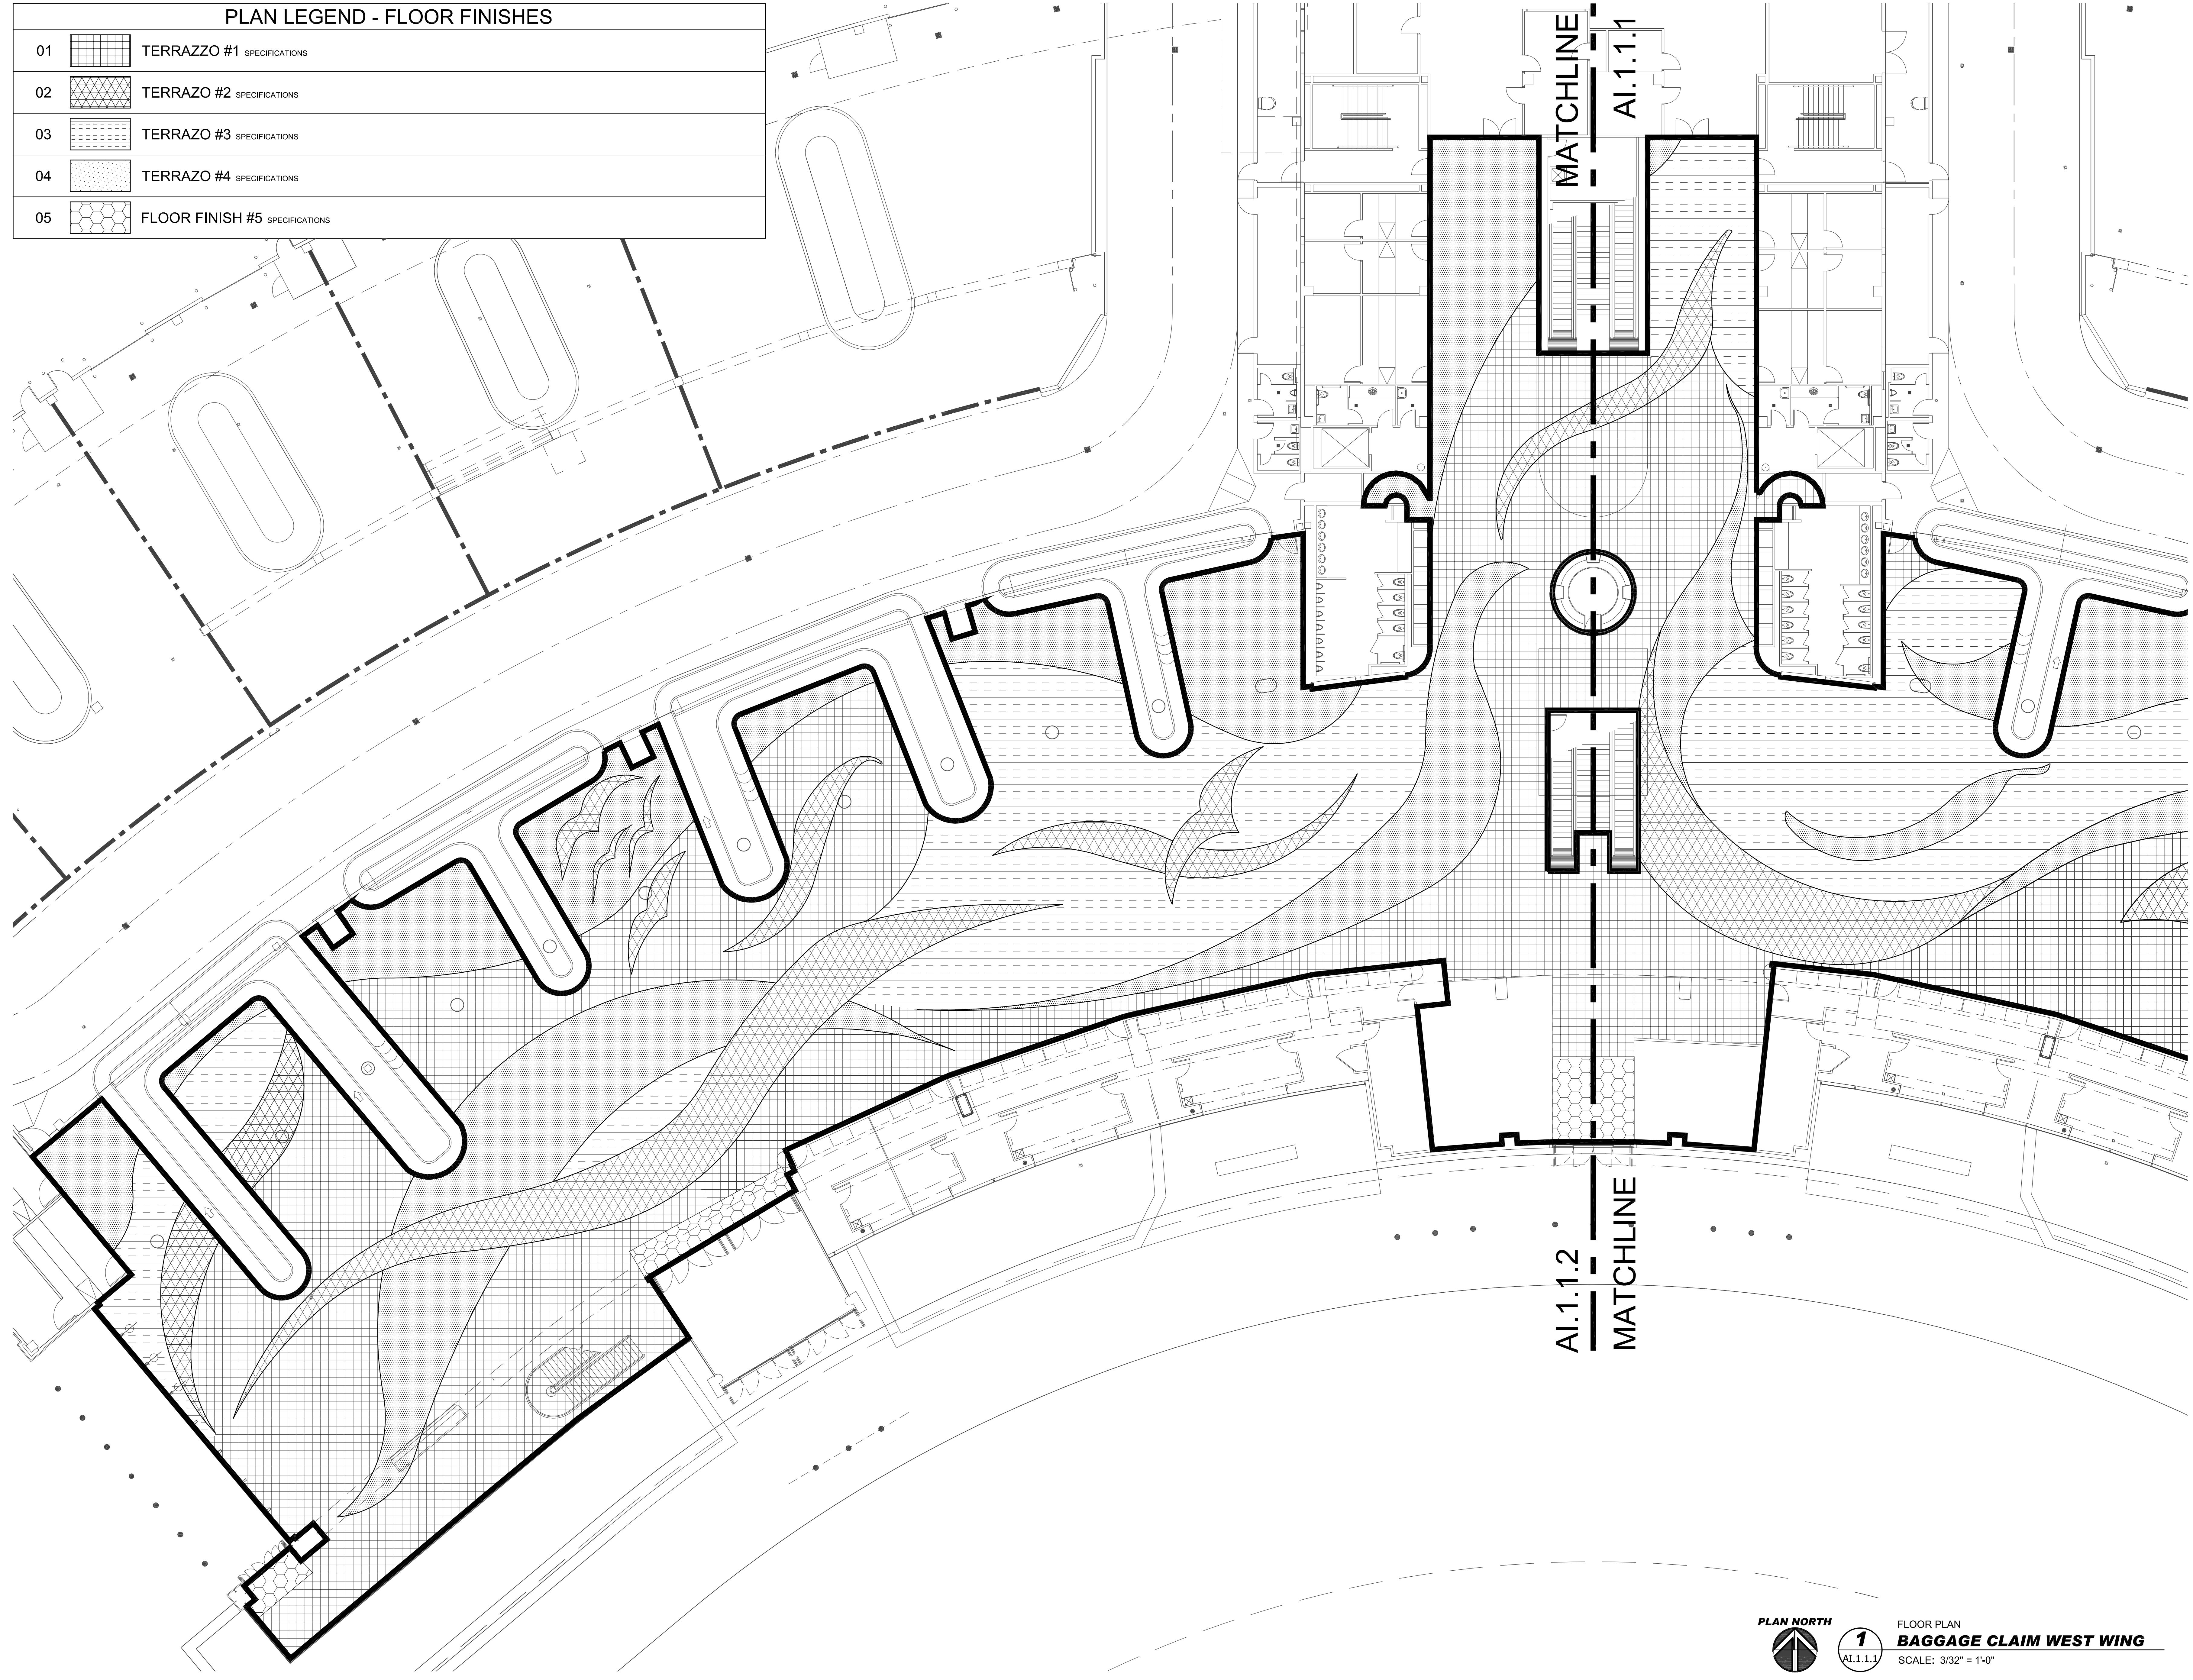

MATCHLINE
AI.1.1.1

AI.1.1.2
MATCHLINE



FLOOR PLAN
1
AI.1.1.1
BAGGAGE CLAIM WEST WING
SCALE: 3/32" = 1'-0"



Architectural, Engineering, Planning
and Environmental Services

Reynolds, Smith and Hills, Inc.
10748 Deerwood Park Boulevard South
Jacksonville, Florida 32256
904-256-2500 FAX 904-256-2501
www.rsandh.com
FL Cert Nos. AAC001895 EB0005620 LGC000210



JACKSONVILLE
AVIATION AUTHORITY

JACKSONVILLE
INTERNATIONAL
AIRPORT

INTERIOR DESIGN
FLOOR FINISHES



KTD Inc.
Design
KELLY TAAFFE DESIGN

Lic# ID 0002389
FL# 13 0001146
Kelly@kellytaaffedesign.com
Tel.: 813.695.5049
Fax: 813.805.2371

REVISIONS

NO.	DESCRIPTION	DATE

DATE ISSUED: 01.30.2009
REVIEWED BY: KT
DRAWN BY: cAdvice.us - SB
DESIGNED BY: KTD.INC - KT
AEP PROJECT NUMBER
201-7262-009
© 2006 REYNOLDS, SMITH AND HILLS INC.

SHEET TITLE
**BAGGAGE CLAIM
LOWER LEVEL
FLOOR FINISHES**

SHEET NUMBER
AI.1.1.2
AI.1.1.0.SB.DWG