


| PLAN LEGEND - FLOOR FINISHES | | |
|------------------------------|---------|---|
| # | PATTERN | SPECIFICATIONS |
| 01 | | TERAZZO |
| 02 | | TERAZZO |
| 03 | | TERAZZO |
| 04 | | TERAZZO |
| 05 | | TO BE DETERMINED (NEW DARK BLUE IN BAGGE CLAIM) |
| 06 | | RUBBER FLOOR MATS |
| 07 | | TERAZZO |
| 08 | | TERAZZO |
| 09 | | TERAZZO |
| 10 | | TERAZZO |
| 11 | | DIVIDE STRIPS - 3/4" ZINC - @ DESIGNS |
| 12 | | DIVIDE STRIPS - 3/4" ZINC TO DIVIDE POURS |



GENERAL NOTE:
 PROPER SCALE OF THIS COPY AND ACCURACY OF NOTED REFERENCE DIMENSIONS ON DRAWING NEED TO BE VERIFIED IN FIELD BY CONTRACTOR. MINOR VARIANCES DUE TO REPRODUCTION AND PRINTING PROCESS MIGHT OCCUR.

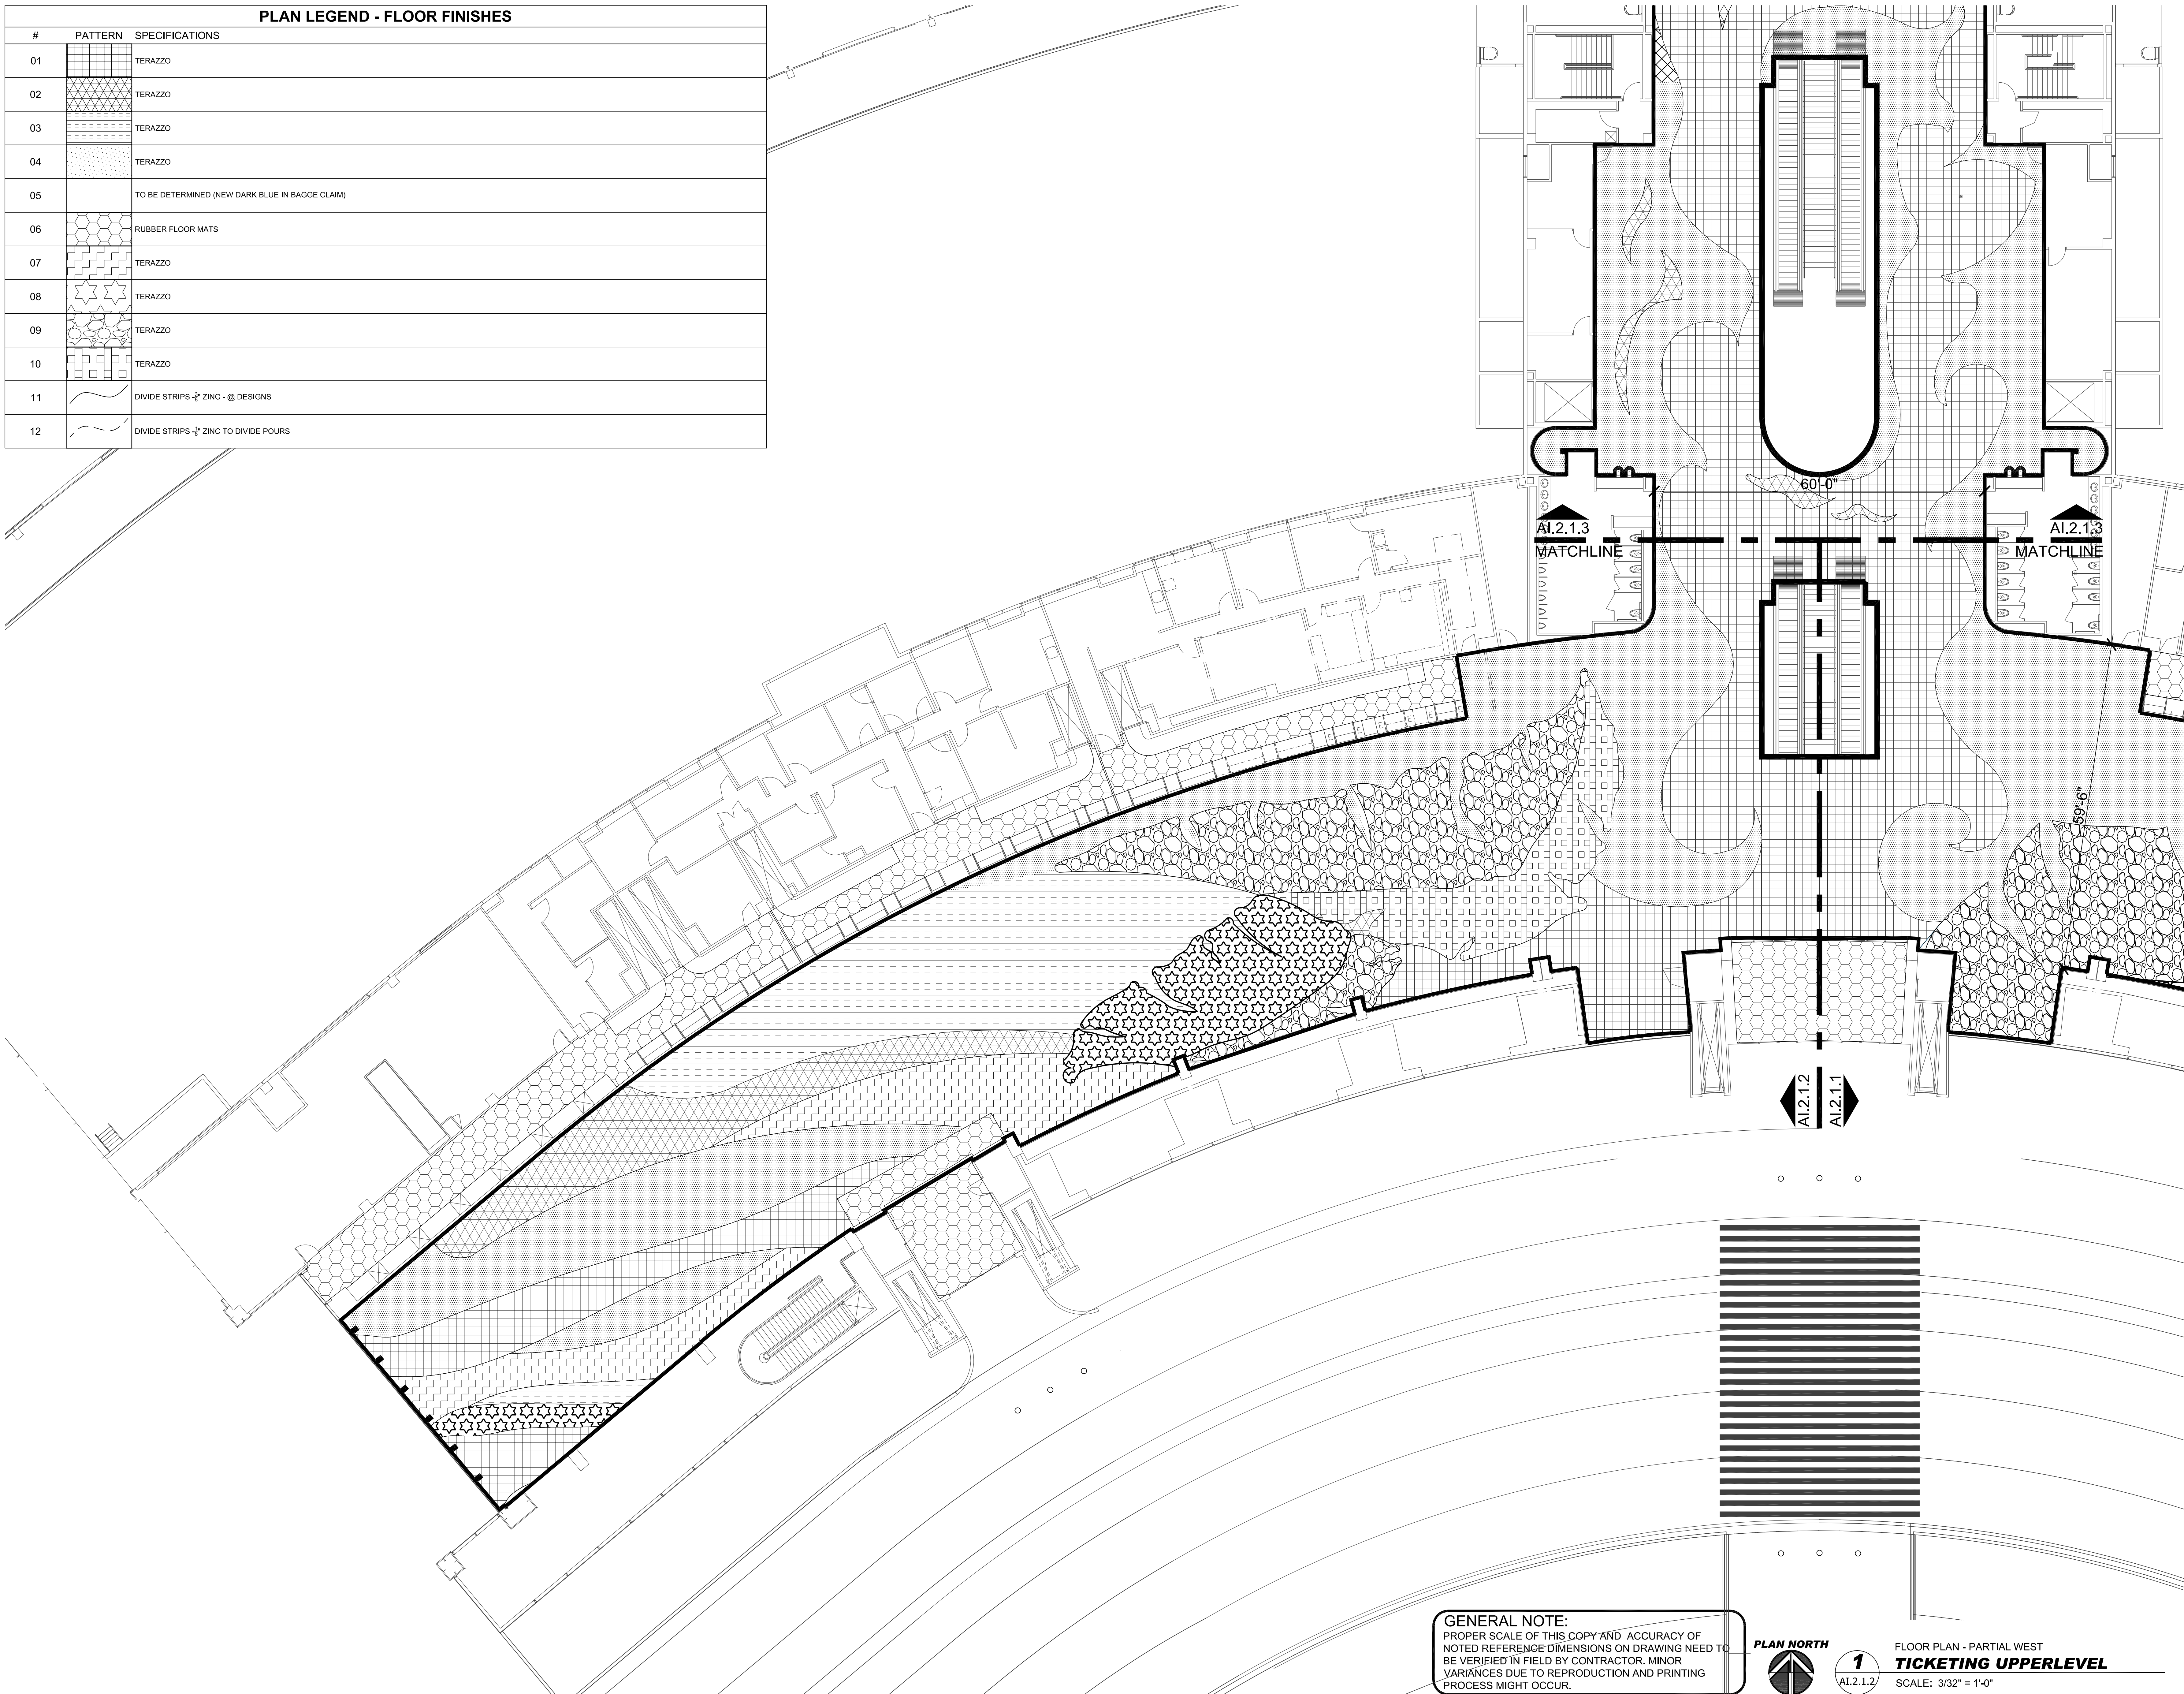

1
AI.2.1.2

FLOOR PLAN - PARTIAL WEST
TICKETING UPPERLEVEL
 SCALE: 3/32" = 1'-0"



Architectural, Engineering, Planning and Environmental Services

Reynolds, Smith and Hills, Inc.
 10748 Deerwood Park Boulevard South
 Jacksonville, Florida 32256
 904-256-2500 FAX 904-256-2501
 www.rsandh.com
 FL Cert Nos. AAC001895 EB0005620 LGC000210



JACKSONVILLE
 AVIATION AUTHORITY

JACKSONVILLE
 INTERNATIONAL
 AIRPORT

INTERIOR DESIGN
 FLOOR FINISHES



KTD Inc.
Design
 KELLY TAAFFE DESIGN

Lic# ID 0002289
 FL# 13 0001146
 Kelly@kellytaaffedesign.com
 Tel.: 813.695.5049
 Fax: 813.805.2371

REVISIONS

| NO. | DESCRIPTION | DATE |
|-----|-------------|------|
| | | |
| | | |
| | | |
| | | |
| | | |
| | | |
| | | |
| | | |
| | | |
| | | |

DATE ISSUED: 01.30.2009
 REVIEWED BY: KT
 DRAWN BY: cAdvce.us - SB
 DESIGNED BY: KTD.INC - KT

AEP PROJECT NUMBER
 201-7262-009

© 2008 REYNOLDS, SMITH AND HILLS INC.

SHEET TITLE

**TICKETING
 UPPER LEVEL
 FLOOR FINISHES**

SHEET NUMBER

AI.2.1.2

AI.2.0.0.SB.DWG