


PLAN LEGEND - FLOOR FINISHES		
#	PATTERN	SPECIFICATIONS
01		TERAZZO
02		TERAZZO
03		TERAZZO
04		TERAZZO
05		TO BE DETERMINED (NEW DARK BLUE IN BAGGE CLAIM)
06		RUBBER FLOOR MATS
07		TERAZZO
08		TERAZZO
09		TERAZZO
10		TERAZZO
11		DIVIDE STRIPS - ZINC - @ DESIGNS
12		DIVIDE STRIPS - ZINC TO DIVIDE POURS



GENERAL NOTE:
 PROPER SCALE OF THIS COPY AND ACCURACY OF NOTED REFERENCE DIMENSIONS ON DRAWING NEED TO BE VERIFIED IN FIELD BY CONTRACTOR. MINOR VARIANCES DUE TO REPRODUCTION AND PRINTING PROCESS MIGHT OCCUR.

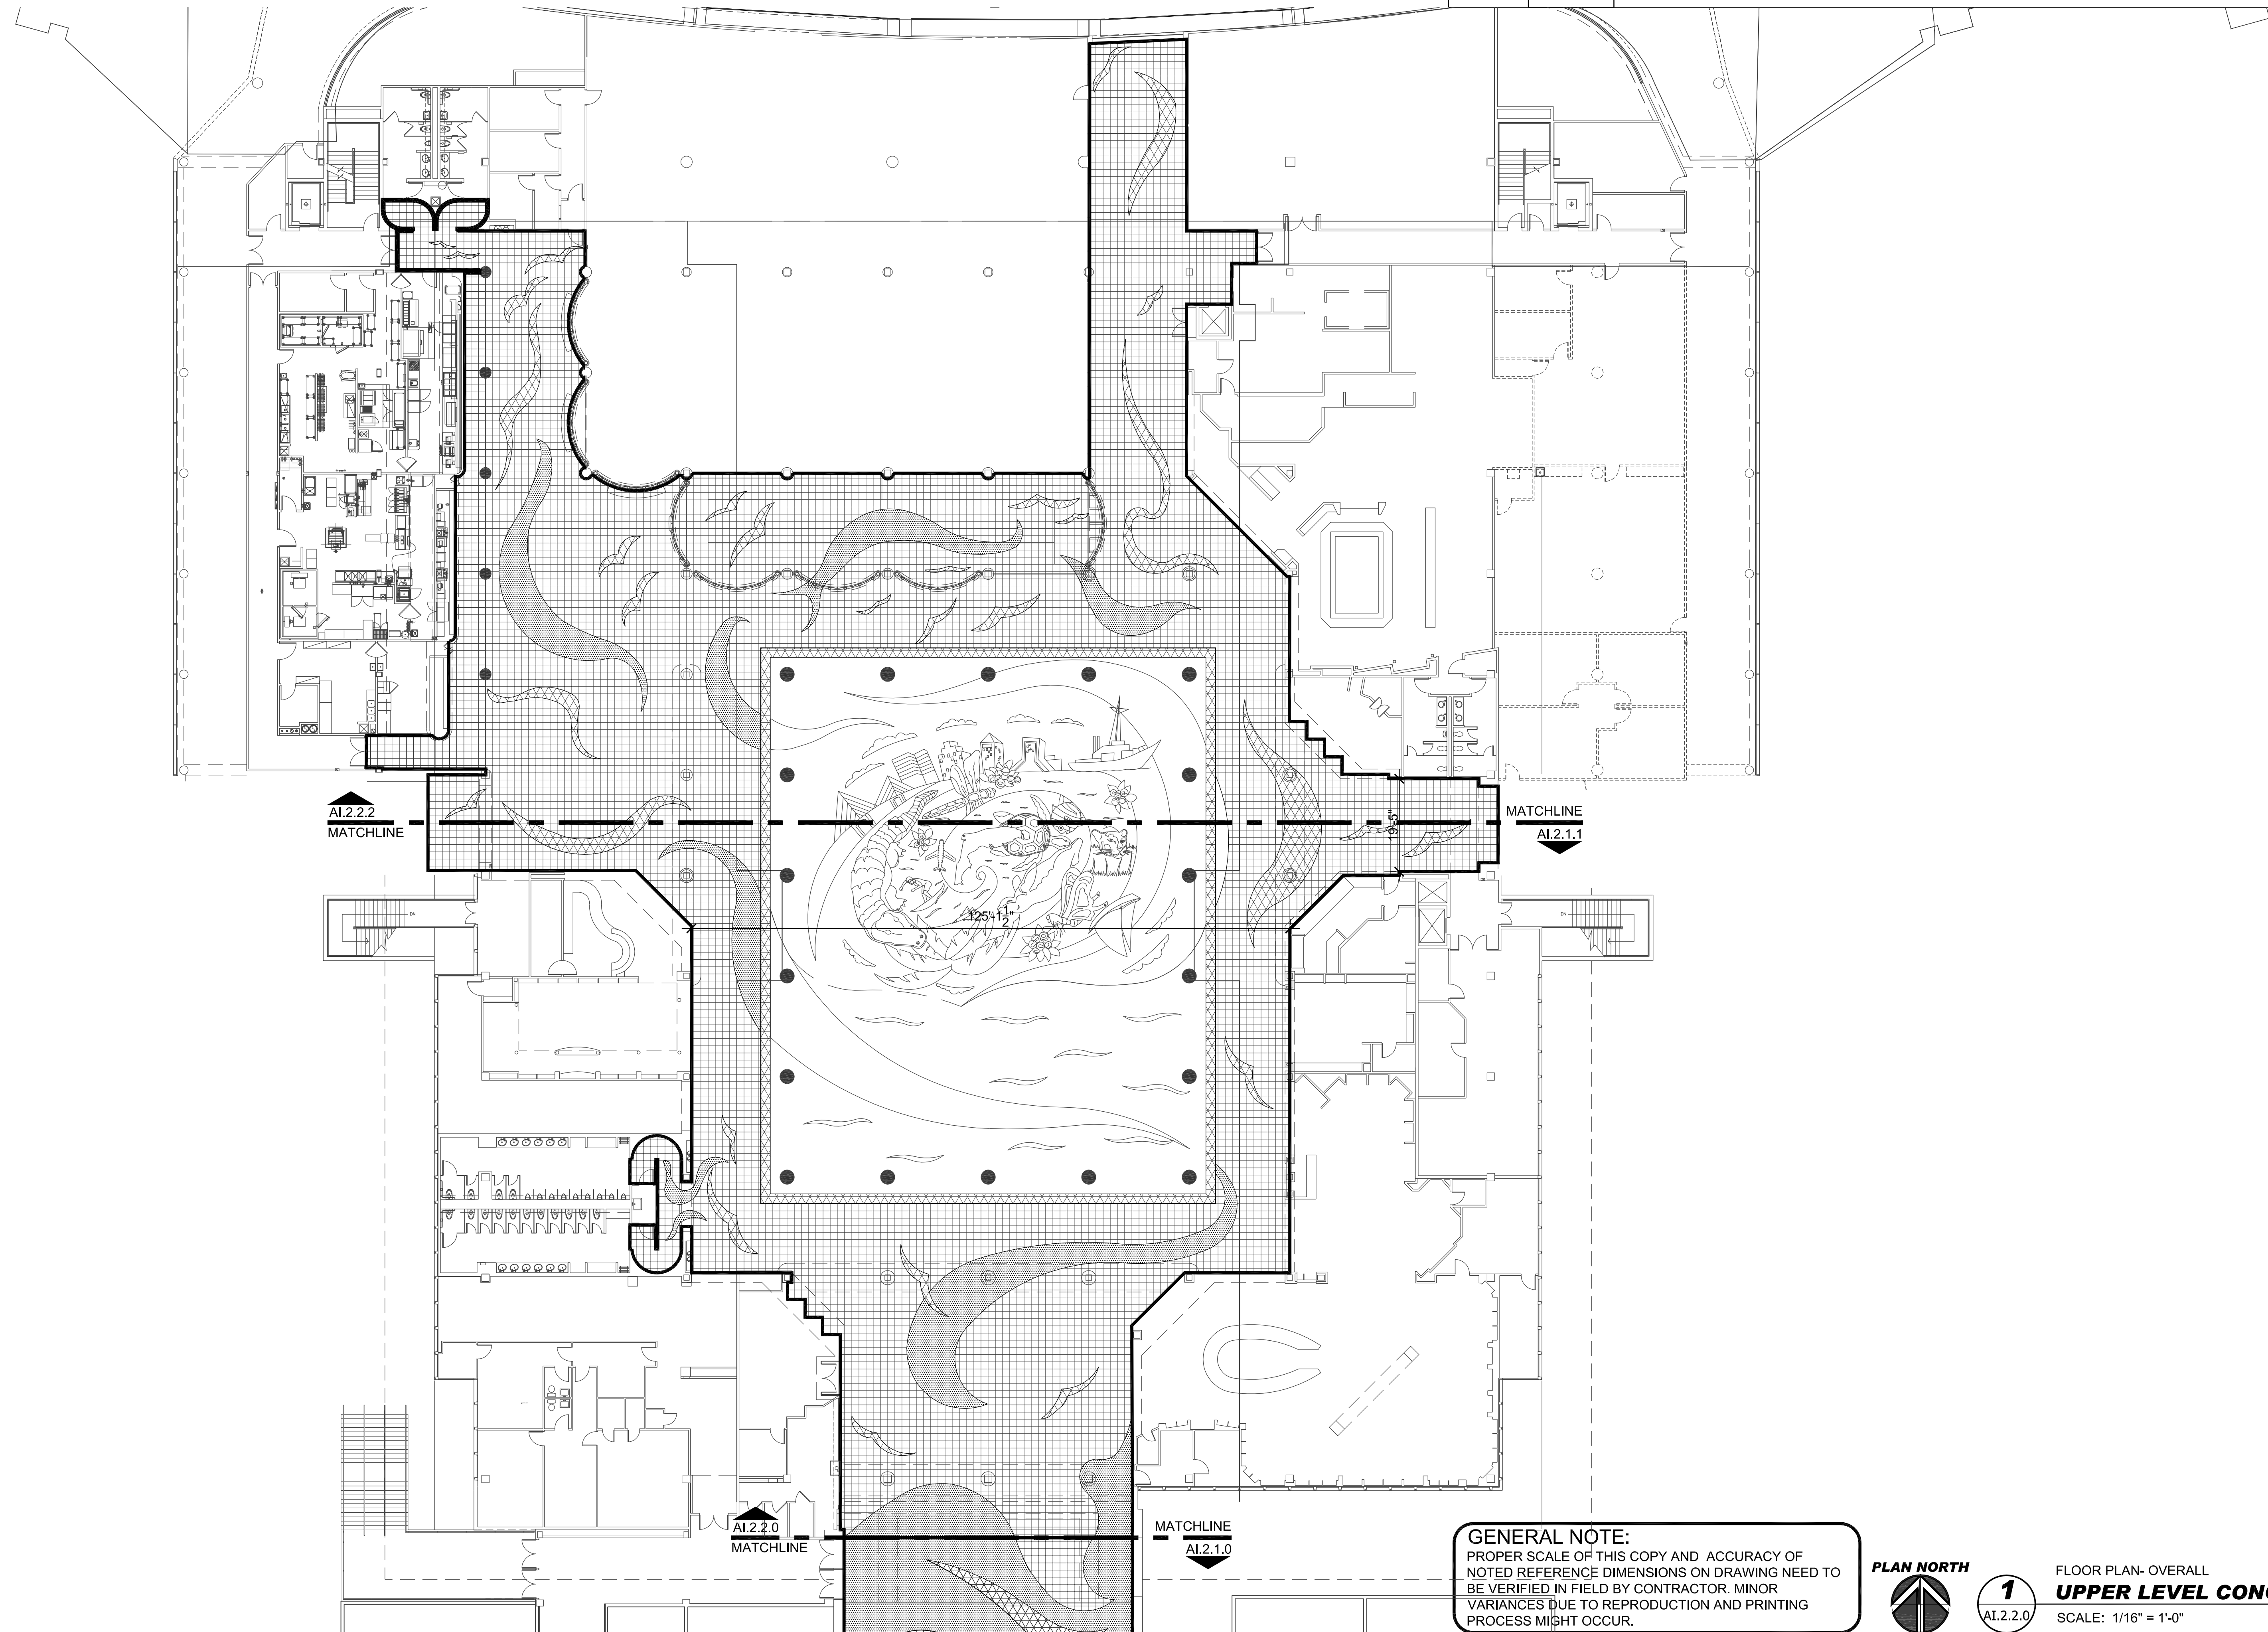

1
AI.2.2.0

FLOOR PLAN - OVERALL
UPPER LEVEL CONCOURSE
 SCALE: 1/16" = 1'-0"



Architectural, Engineering, Planning and Environmental Services
 Reynolds, Smith and Hills, Inc.
 10748 Deerwood Park Boulevard South
 Jacksonville, Florida 32256
 904-256-2500 FAX 904-256-2501
 www.rsandh.com
 FL Cert Nos. AAC001896 EB0005620 LGC000210



JACKSONVILLE
 AVIATION AUTHORITY

JACKSONVILLE INTERNATIONAL AIRPORT

INTERIOR DESIGN FLOOR FINISHES



Kelly Taafe Design
 KELLY TAAFFE DESIGN

Lic# ID 0002289
 FL# 13 0001146
 Kelly@kellytaaffedesign.com
 Tel.: 813.695.5049
 Fax: 813.805.2371

REVISIONS		
NO.	DESCRIPTION	DATE

DATE ISSUED: 01.30.2009
 REVIEWED BY: KT
 DRAWN BY: cAdvice.us - SB
 DESIGNED BY: KTD.INC - KT
 AEP PROJECT NUMBER
 201-7262-009
 © 2006 REYNOLDS, SMITH AND HILLS INC.

SHEET TITLE
CONCOURSE UPPER LEVEL FLOOR FINISHES

SHEET NUMBER
AI.2.2.0
 AI.2.0.0.SB.DWG