


PLAN LEGEND - FLOOR FINISHES

| # | PATTERN | SPECIFICATIONS |
|----|---------|---|
| 01 | | TERAZZO |
| 02 | | TERAZZO |
| 03 | | TERAZZO |
| 04 | | TERAZZO |
| 05 | | TO BE DETERMINED (NEW DARK BLUE IN BAGGE CLAIM) |
| 06 | | RUBBER FLOOR MATS |
| 07 | | TERAZZO |
| 08 | | TERAZZO |
| 09 | | TERAZZO |
| 10 | | TERAZZO |
| 11 | | DIVIDE STRIPS - 3/8" ZINC - @ DESIGNS |
| 12 | | DIVIDE STRIPS - 3/8" ZINC TO DIVIDE POURS |

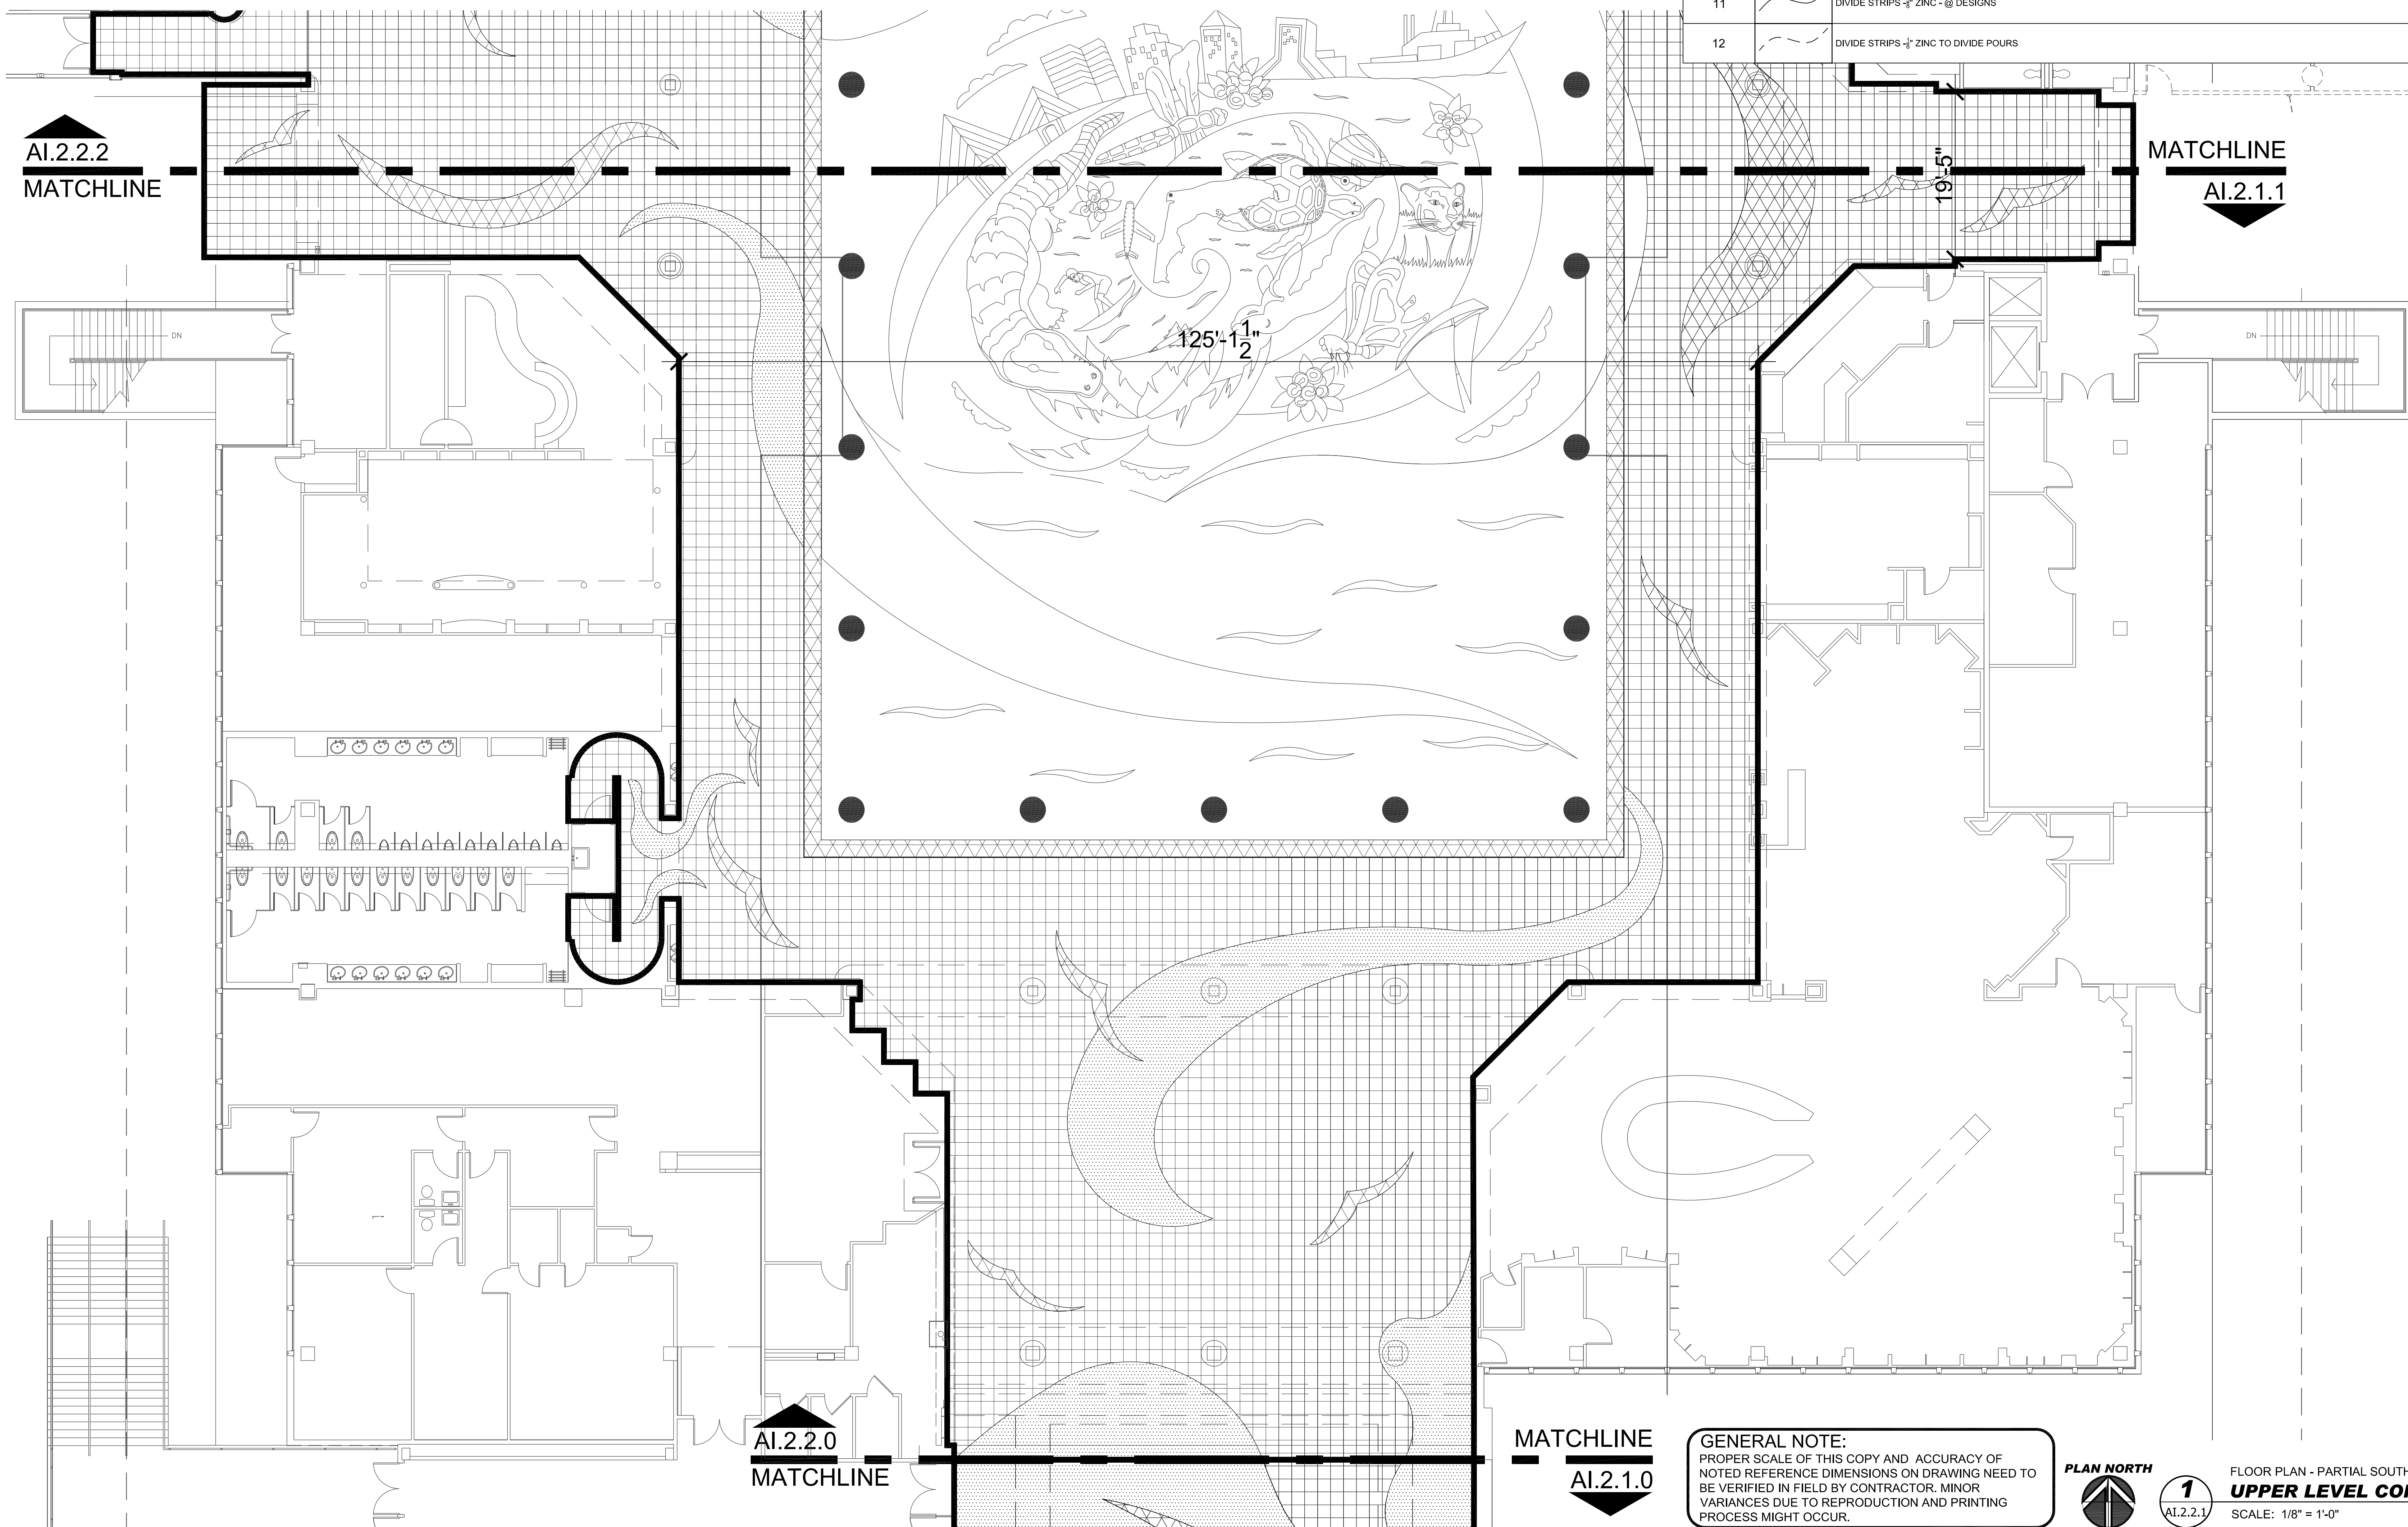

Architectural, Engineering, Planning and Environmental Services

Reynolds, Smith and Hills, Inc.
10748 Deerwood Park Boulevard South
Jacksonville, Florida 32256
904-256-2500 FAX 904-256-2501
www.rsandh.com
FL Cert Nos. AAC001895 EB0005620 LGC000210



JACKSONVILLE AVIATION AUTHORITY

JACKSONVILLE INTERNATIONAL AIRPORT

INTERIOR DESIGN FLOOR FINISHES



KTD Inc. Design
KELLY TAAFFE DESIGN

Lic# ID 0002389
FL# 13 0001146
Kelly@kellytaaffedesign.com
Tel.: 813.695.5049
Fax: 813.805.2371

REVISIONS

| NO. | DESCRIPTION | DATE |
|-----|-------------|------|
| | | |
| | | |
| | | |
| | | |
| | | |
| | | |
| | | |
| | | |
| | | |
| | | |

DATE ISSUED: 01.30.2009
REVIEWED BY: KT
DRAWN BY: cAdvice.us - SB
DESIGNED BY: KTD.INC - KT
AEP PROJECT NUMBER
201-7262-009
© 2006 REYNOLDS, SMITH AND HILLS INC.

SHEET TITLE
CONCOURSE UPPER LEVEL FLOOR FINISHES

SHEET NUMBER
AI.2.2.1
AI.2.0.0.SB.DWG

GENERAL NOTE:
PROPER SCALE OF THIS COPY AND ACCURACY OF NOTED REFERENCE DIMENSIONS ON DRAWING NEED TO BE VERIFIED IN FIELD BY CONTRACTOR. MINOR VARIANCES DUE TO REPRODUCTION AND PRINTING PROCESS MIGHT OCCUR.



1 AI.2.2.1

FLOOR PLAN - PARTIAL SOUTH
UPPER LEVEL CONCOURSE
SCALE: 1/8" = 1'-0"