


DRAWING INDEX FLOOR FINISHES			
A	110	FP BAGGAGE CLAIM - OVER ALL	1/16" = 1'-0"
A	111	FP BAGGAGE CLAIM - PARTIAL NORTH	3/32" = 1'-0"
A	112	FP BAGGAGE CLAIM - PARTIAL SOUTH	3/32" = 1'-0"
A	210	FP TICKETING - OVERALL	1/16" = 1'-0"
A	211	FP TICKETING - PARTIAL NORTH	3/32" = 1'-0"
A	212	FP TICKETING - PARTIAL SOUTH	3/32" = 1'-0"
A	213	FP TICKETING - PARTIAL WEST	3/32" = 1'-0"
A	220	FP CONCOURSE - OVERALL	1/16" = 1'-0"
A	221	FP CONCOURSE - PARTIAL EAST	1/8" = 1'-0"
A	222	FP CONCOURSE - PARTIAL WEST	1/8" = 1'-0"

PLAN LEGEND - FLOOR FINISHES		
#	PATTERN	SPECIFICATIONS
01	T1	TERAZZO
02	T2	TERAZZO
03	T3	TERAZZO
04	T4	TERAZZO
05	T5	TERAZZO
06		PEDIGRID
07		TERAZZO
08	T8	TERAZZO
09	T9	TERAZZO
10	T10	TERAZZO
11		DIVIDE STRIPS - 3/8" ZINC - @ DESIGNS
12		DIVIDE STRIPS - 1/2" ZINC TO DIVIDE POURS
13	01	WHERE WAVES EXTEND FROM EXISTING AREA OUT INTO NEW AREAS, MATCH COLOR EXISTING
14		RUBBER FLOOR MATS

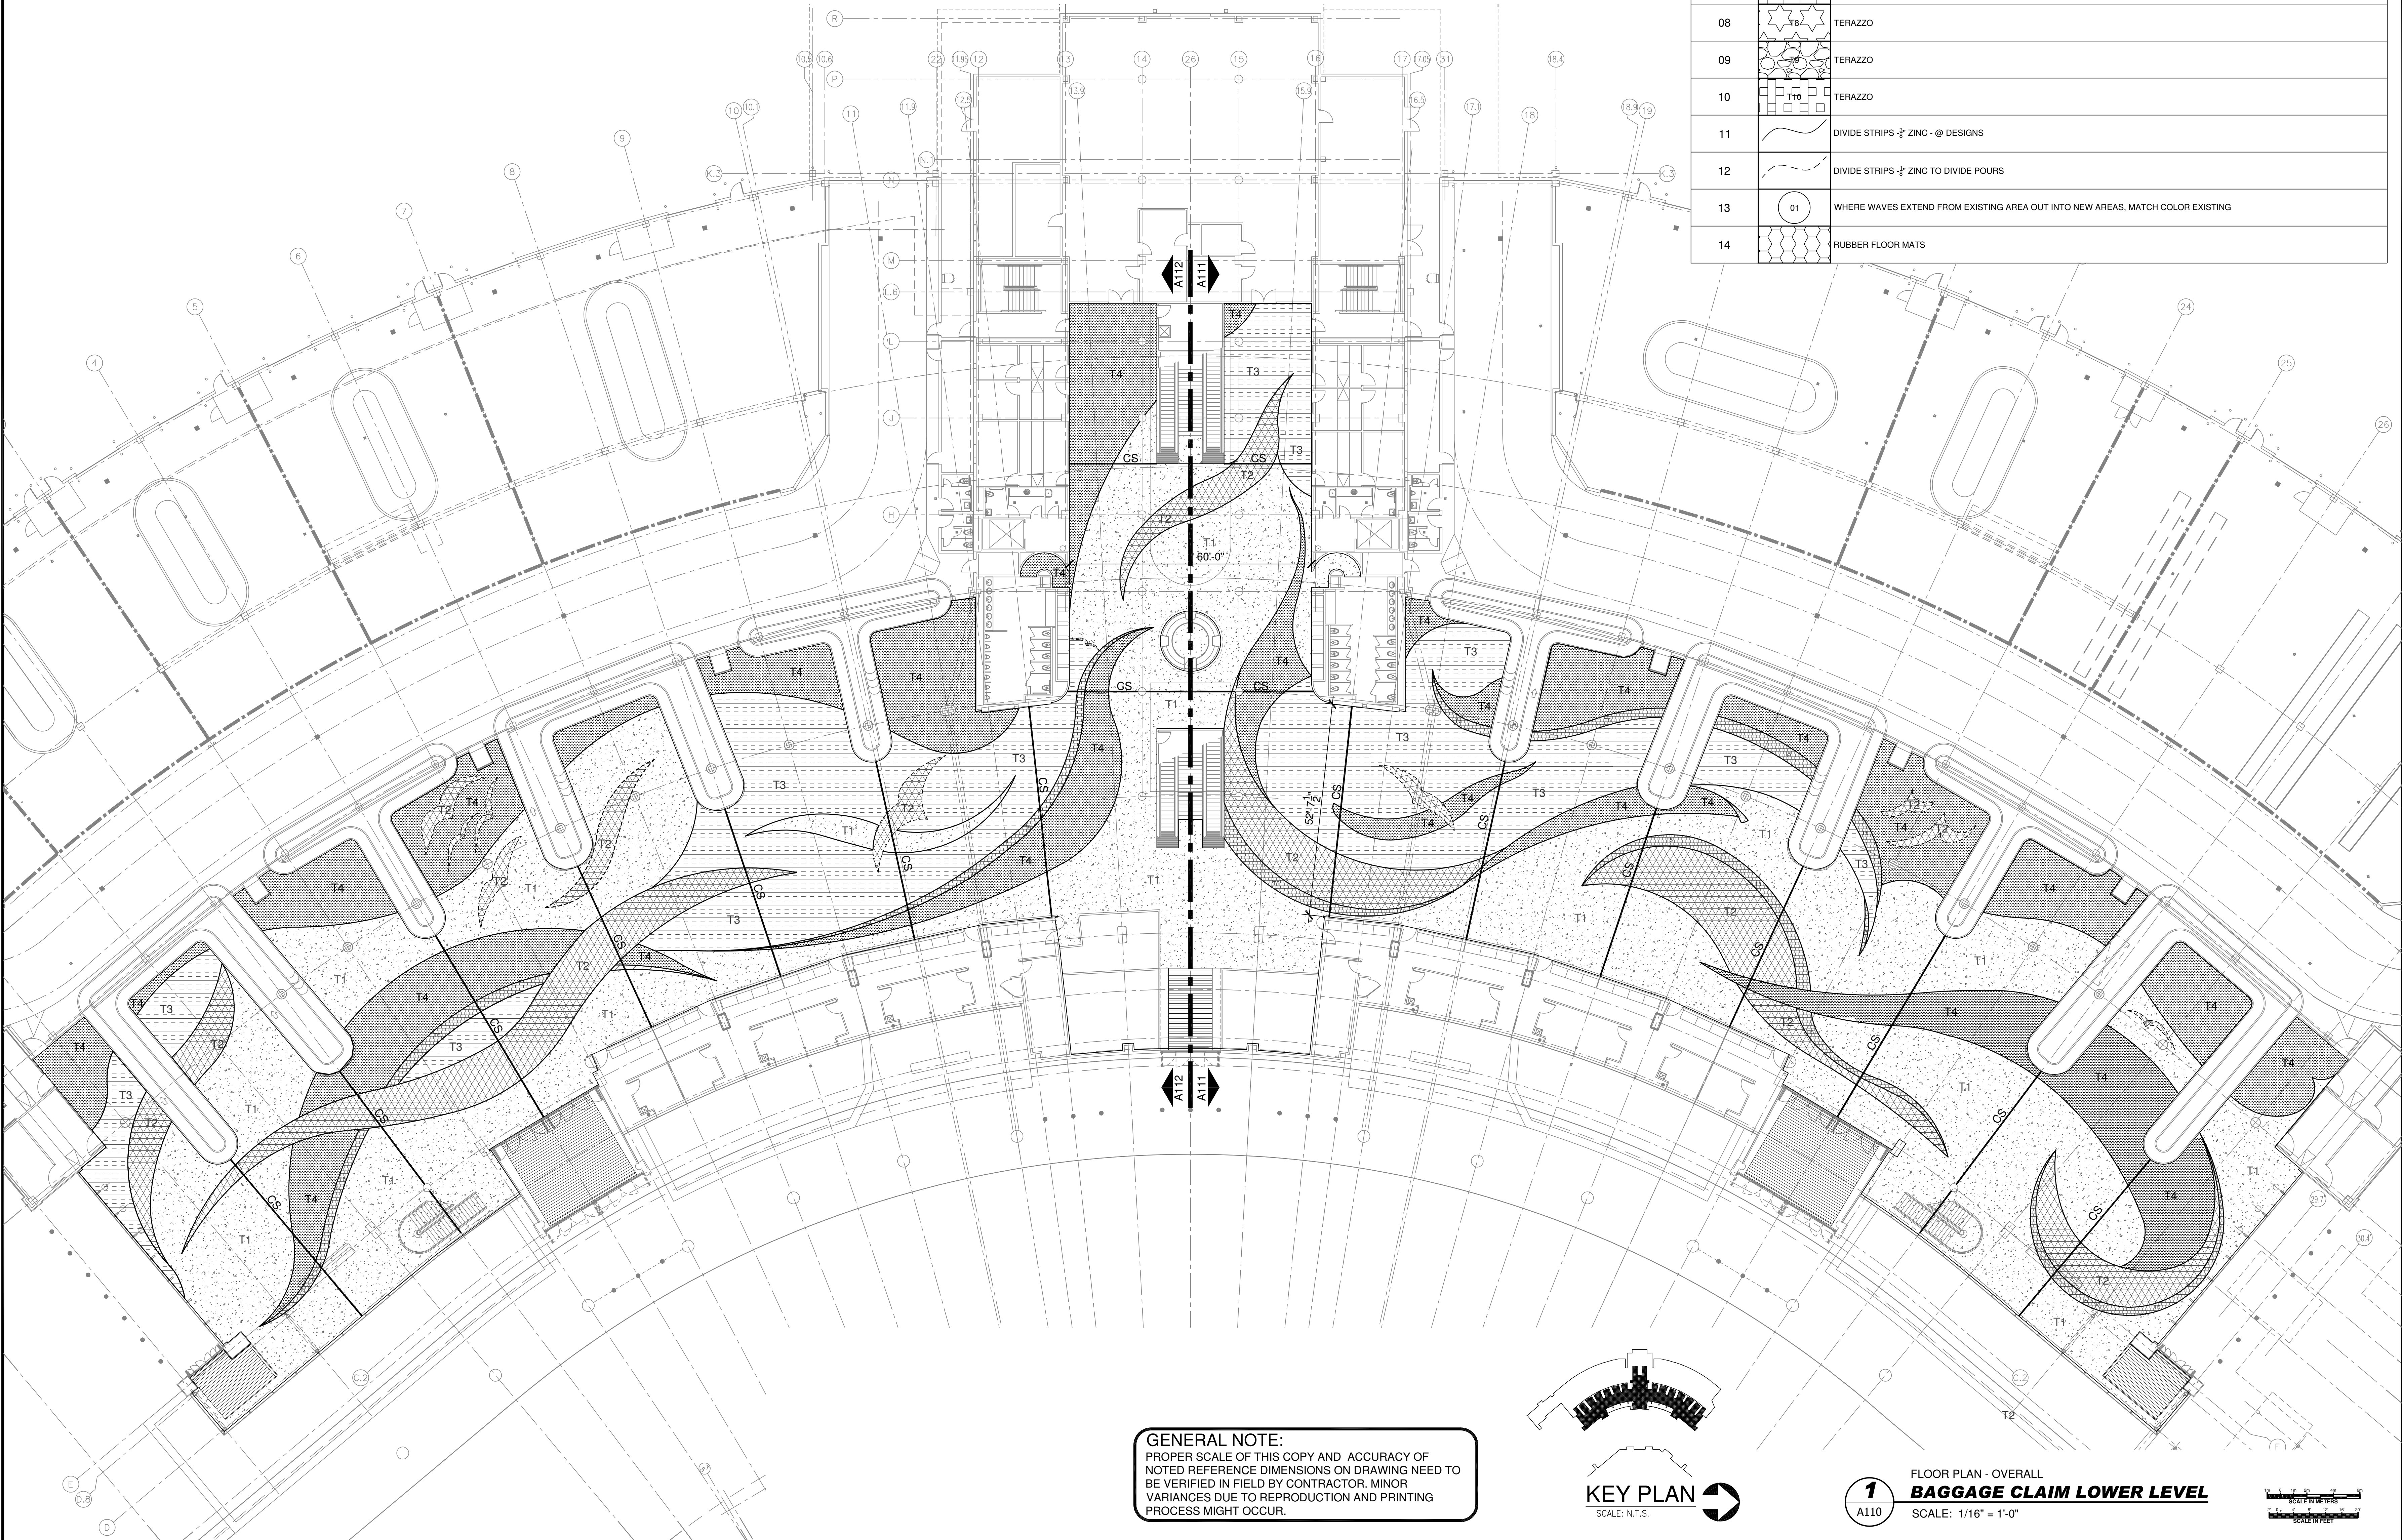

GENERAL NOTE:
PROPER SCALE OF THIS COPY AND ACCURACY OF
NOTED REFERENCE DIMENSIONS ON DRAWING NEED TO
BE VERIFIED IN FIELD BY CONTRACTOR. MINOR
VARIANCES DUE TO REPRODUCTION AND PRINTING
PROCESS MIGHT OCCUR.

KEY PLAN
SCALE: N.T.S.

FLOOR PLAN - OVERALL
BAGGAGE CLAIM LOWER LEVEL
SCALE: 1/16" = 1'-0"

SCALE IN METERS
SCALE IN FEET

RS&H
Architectural, Engineering, Planning
and Environmental Services
Reynolds, Smith and Hills, Inc.
10748 Deerwood Park Boulevard South
Jacksonville, Florida 32256
904-256-2500 FAX 904-256-2501
www.rsandh.com
FL Cert. No. AAC001886 EB0005620 LGC000210

JACKSONVILLE
AVIATION AUTHORITY

JACKSONVILLE
INTERNATIONAL
AIRPORT

INTERIOR DESIGN
FLOOR FINISHES



Lic# ID 0002289
FL# 13 0001146
Kelly@kellytaaffedesign.com
Tel.: 813.695.5049
Fax: 813.805.2371

REVISIONS		
NO.	DESCRIPTION	DATE

DATE ISSUED: 05.08.2009
REVIEWED BY: KT
DRAWN BY: cAdvice.us - SB
DESIGNED BY: KTD, INC - KT

AEP PROJECT NUMBER
201-7262-009
© 2006 REYNOLDS, SMITH AND HILLS, INC.
SHEET TITLE

BAGGAGE CLAIM
LOWER LEVEL
FLOOR FINISHES


SHEET NUMBER
A110
AL11.0-V1.DWG

PLAN LEGEND - FLOOR FINISHES		
#	PATTERN	SPECIFICATIONS
01	T1	TERAZZO
02	T2	TERAZZO
03	T3	TERAZZO
04	T4	TERAZZO
05	T4	TERAZZO
06		PEDIGRID
07	T7	TERAZZO
08	T8	TERAZZO
09	T9	TERAZZO
10	T10	TERAZZO
11		DIVIDE STRIPS - 3" ZINC - @ DESIGNS
12		DIVIDE STRIPS - 3" ZINC TO DIVIDE POURS
13	01	WHERE WAVES EXTEND FROM EXISTING AREA OUT INTO NEW AREAS, MATCH COLOR EXISTING
14		RUBBER FLOOR MATS



Architectural, Engineering, Planning
and Environmental Services

Reynolds, Smith and Hills, Inc.
10748 Deerwood Park Boulevard South
Jacksonville, Florida 32256
904-256-2500 FAX 904-256-2501
www.rsandh.com
FL Cert Nos. AAC001886 EB0005620 LGC000210

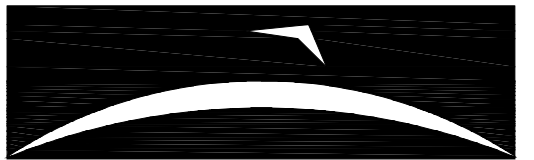

JACKSONVILLE
AVIATION AUTHORITY

JACKSONVILLE
INTERNATIONAL
AIRPORT

INTERIOR DESIGN
FLOOR FINISHES



Lic# ID 0002289
FL# 13 0001146
Kelly@kellytaaffedesign.com
Tel.: 813.695.5049
Fax: 813.805.2371

REVISIONS

NO.	DESCRIPTION	DATE

DATE ISSUED: 05.08.2009
REVIEWED BY: KT
DRAWN BY: cAdvice.us - SB
DESIGNED BY: KTD.INC - KT

AEP PROJECT NUMBER
201-7262-009


© 2006 REYNOLDS, SMITH AND HILLS INC.

SHEET TITLE

**BAGGAGE CLAIM
LOWER LEVEL
FLOOR FINISHES**

SHEET NUMBER

A112
A1.1.1.0-Y1.DWG

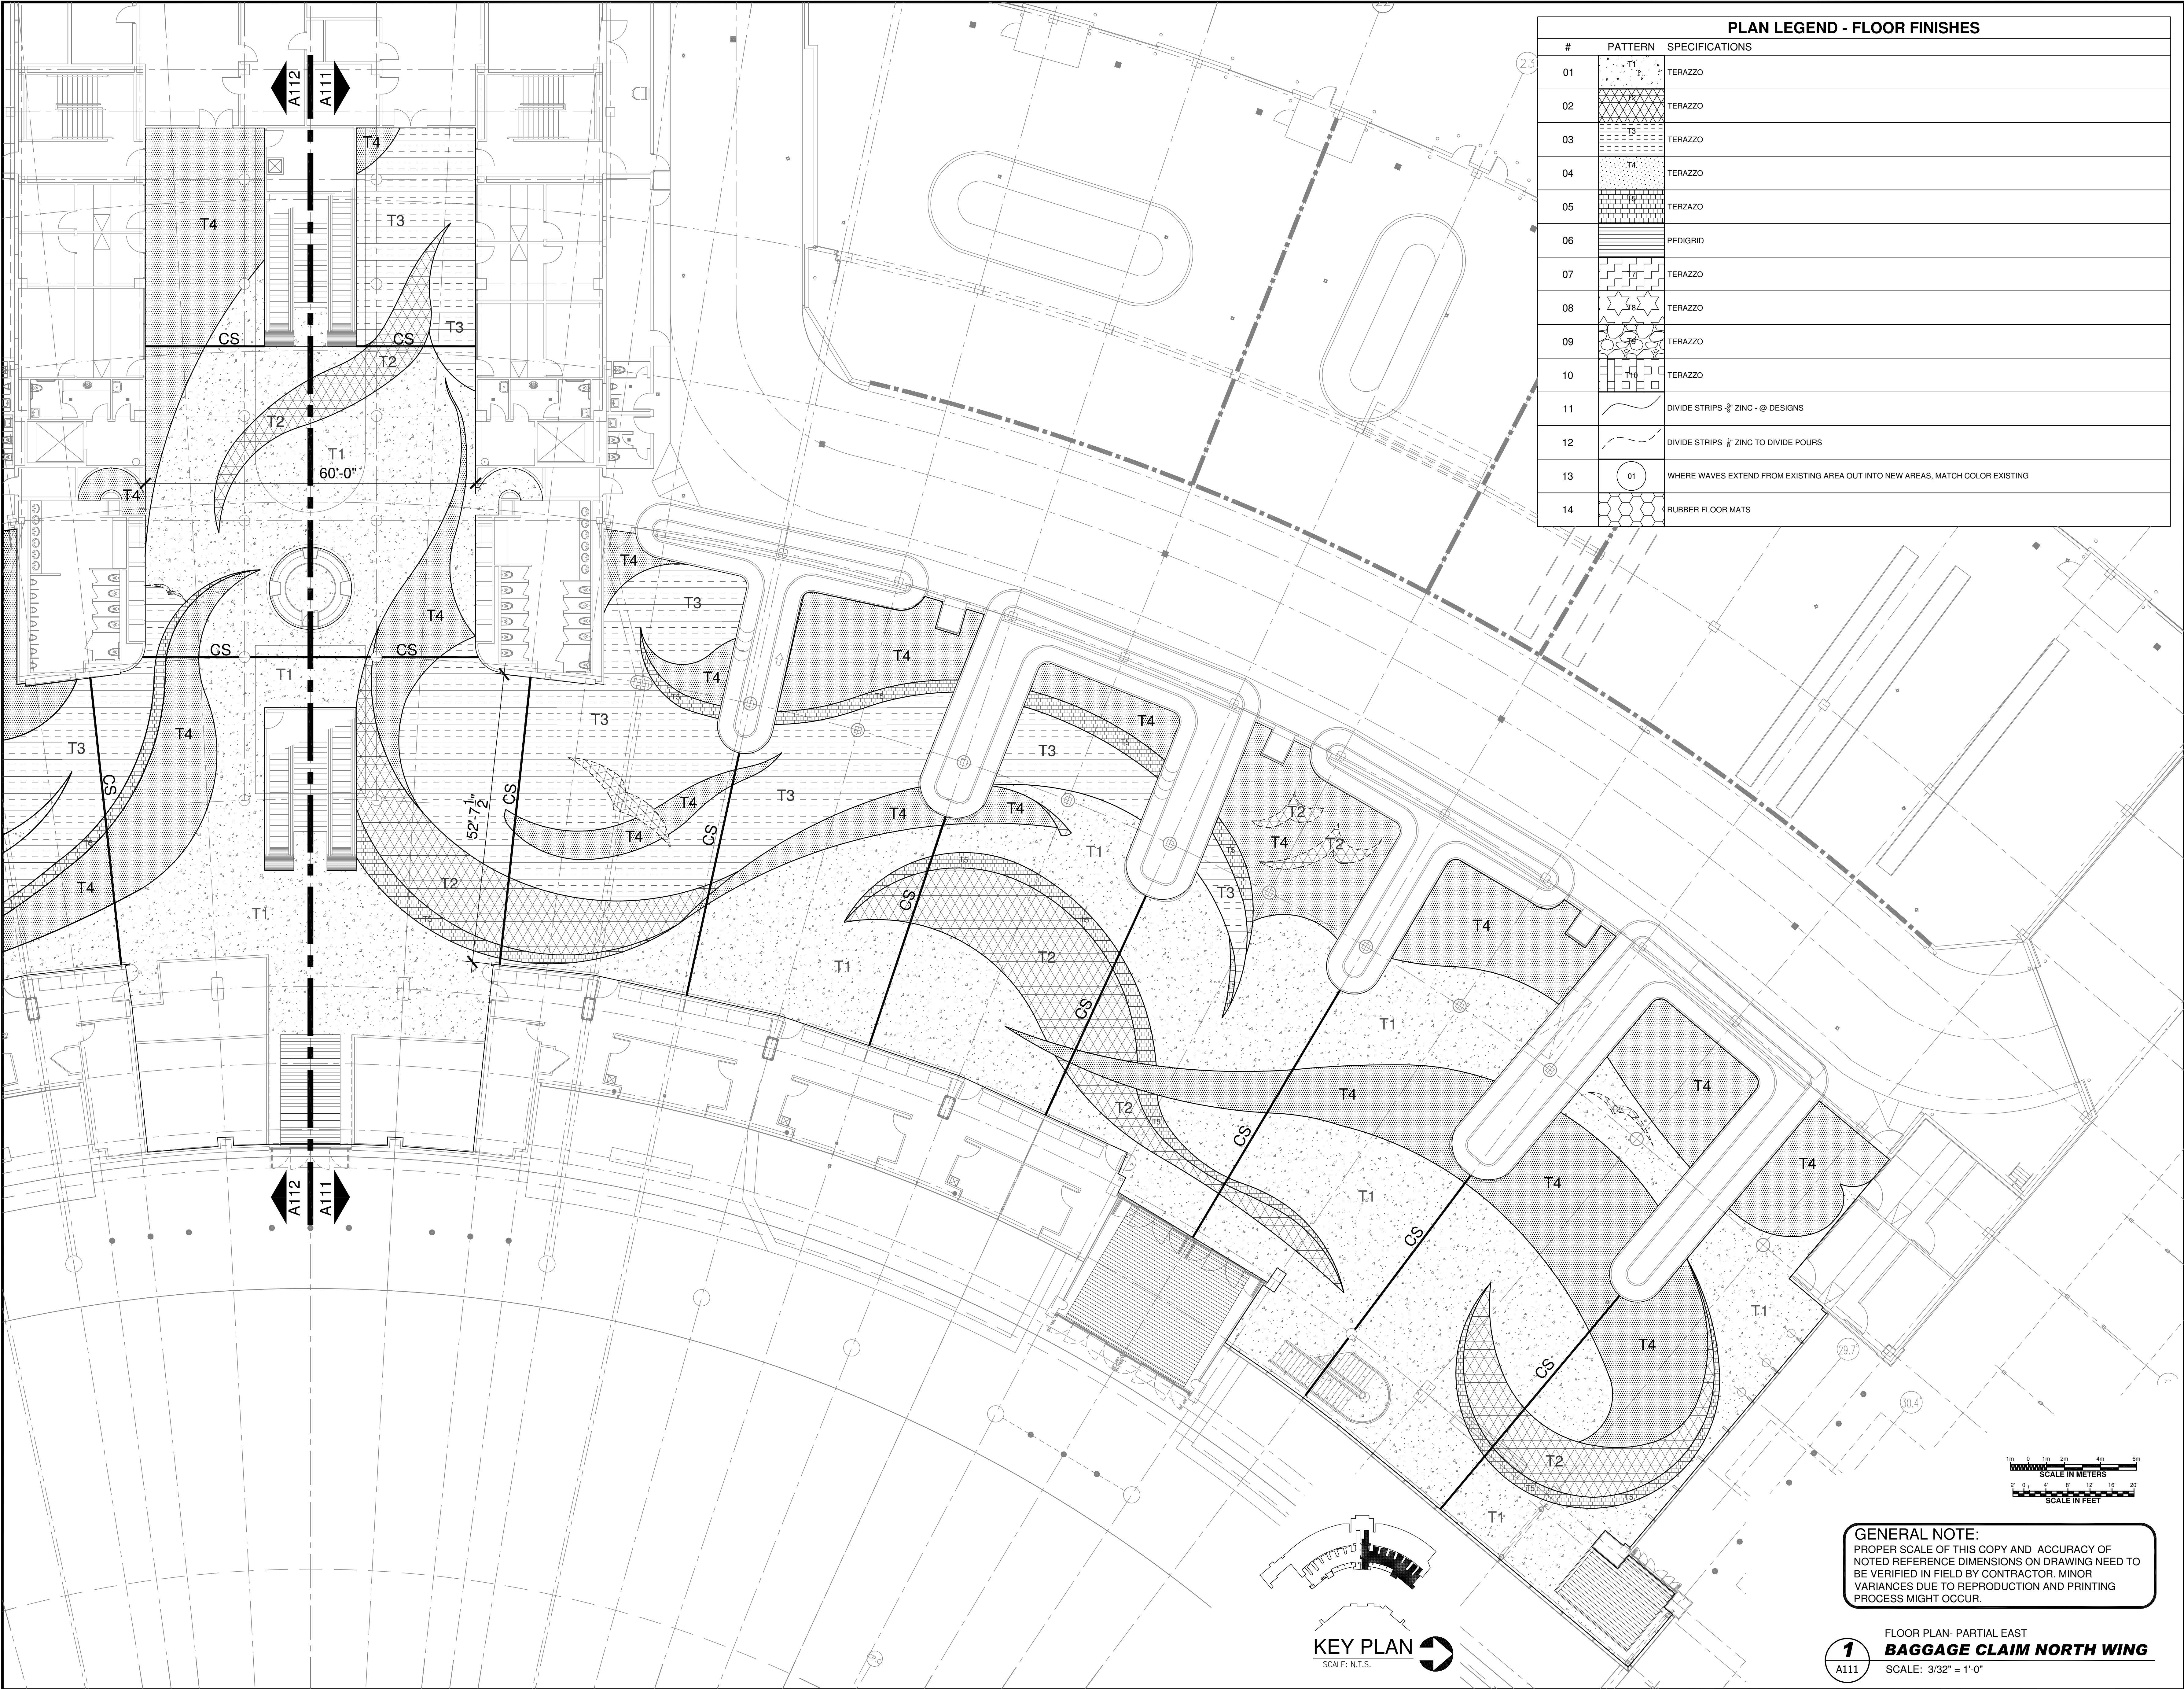

PLAN LEGEND - FLOOR FINISHES		
#	PATTERN	SPECIFICATIONS
01	T1	TERAZZO
02	T2	TERAZZO
03	T3	TERAZZO
04	T4	TERAZZO
05	T5	TERAZZO
06	PEDIGRID	
07	T6	TERAZZO
08	T8	TERAZZO
09	T9	TERAZZO
10	T10	TERAZZO
11		DIVIDE STRIPS $\frac{1}{8}$ " ZINC - @ DESIGNS
12		DIVIDE STRIPS $\frac{1}{8}$ " ZINC TO DIVIDE POURS
13	01	WHERE WAVES EXTEND FROM EXISTING AREA OUT INTO NEW AREAS, MATCH COLOR EXISTING
14		RUBBER FLOOR MATS

RS&H

Architectural, Engineering, Planning
and Environmental Services

Reynolds, Smith and Hills, Inc.


10746 Deerwood Park Boulevard South

Jacksonville, Florida 32256

904-256-2500 FAX 904-256-2501

www.rsandh.com

FL Cert Nos. AAC001886 EB0005620 LGC000210

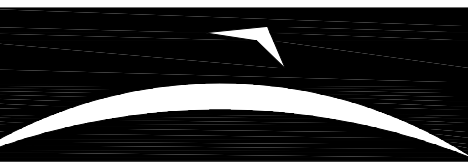

JACKSONVILLE

AVIATION AUTHORITY

JACKSONVILLE
INTERNATIONAL
AIRPORT

INTERIOR DESIGN
FLOOR FINISHES



Lic# ID 0002289
FL# 13 0001146
Kelly@kellytaaffedesign.com
Tel.: 813.695.5049
Fax: 813.805.2371

REVISIONS

NO.	DESCRIPTION	DATE

DATE ISSUED: 05.08.2009

REVIEWED BY: KT

DRAWN BY: cAdvice.us - SB

DESIGNED BY: KTD.INC - KT

AEP PROJECT NUMBER

201-7262-009

© 2006 REYNOLDS, SMITH AND HILLS INC.

SHEET TITLE

**BAGGAGE CLAIM
LOWER LEVEL
FLOOR FINISHES**

SHEET NUMBER

A111

AI.1.1.0-V1.DWG