


AI.2.2.0  
MATCHLINE

MATCHLINE  
AI.2.1.0

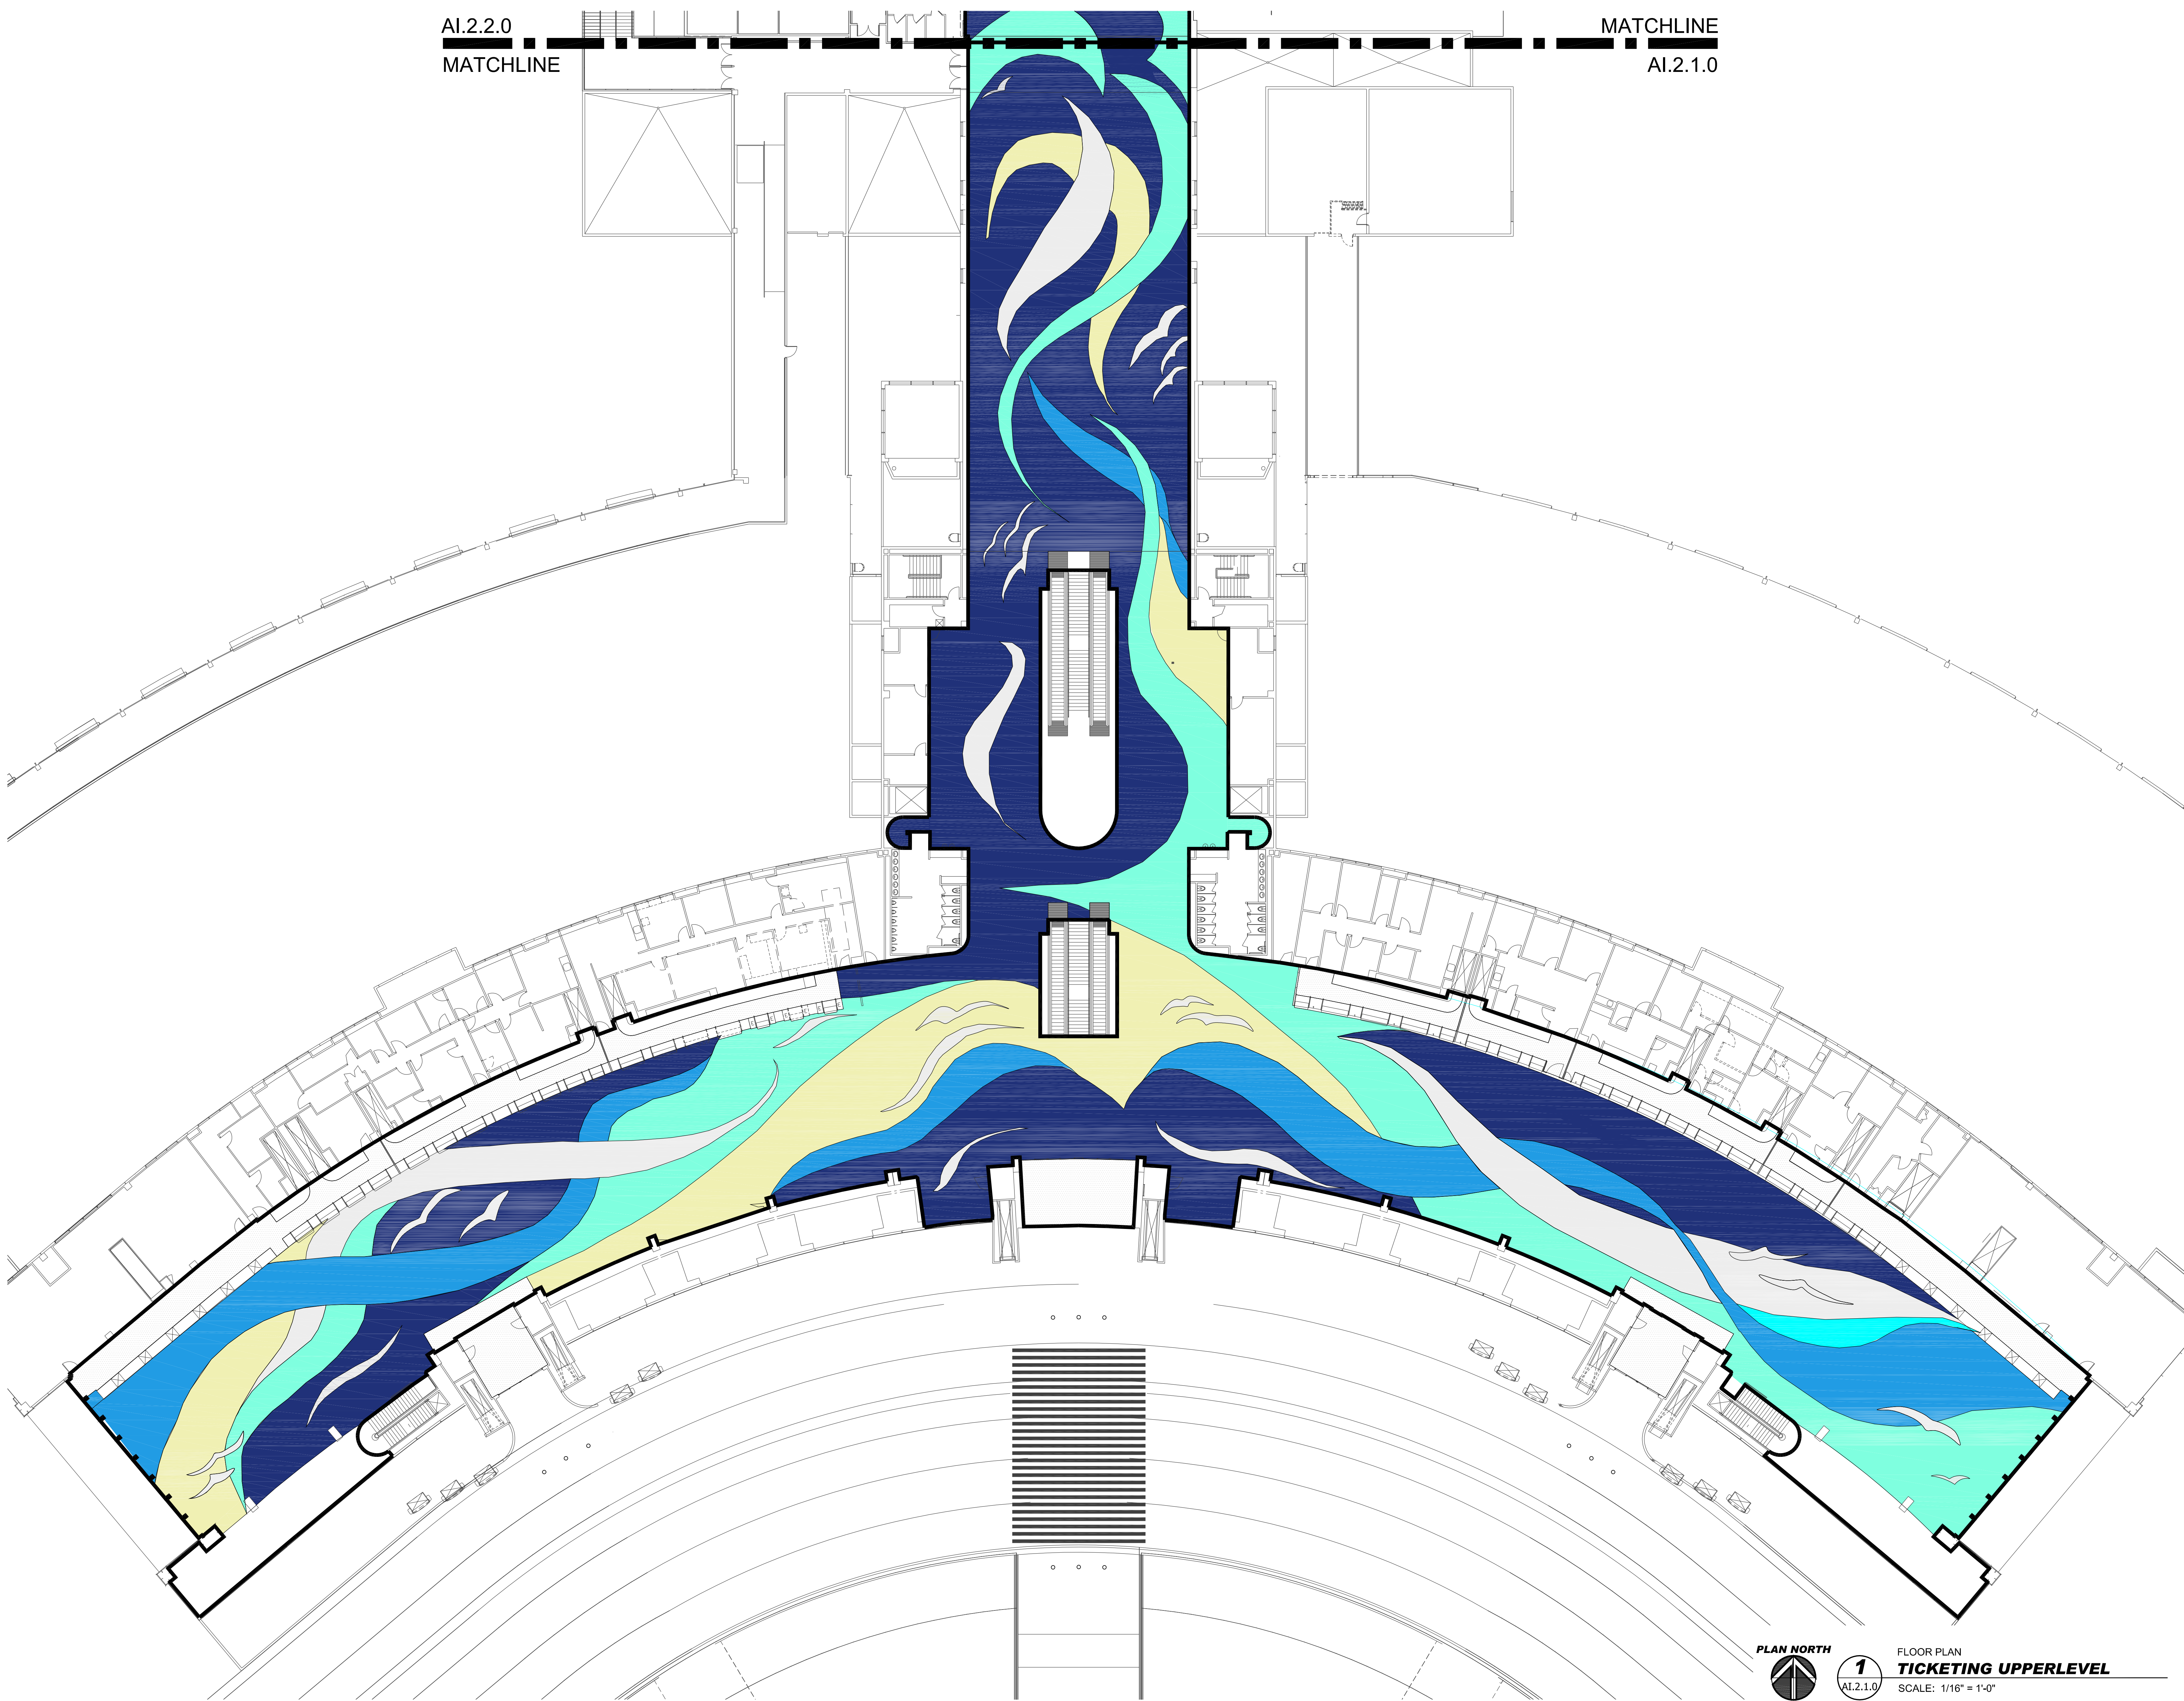


Architectural, Engineering, Planning  
and Environmental Services

Reynolds, Smith and Hills, Inc.  
10748 Deerwood Park Boulevard South

Jacksonville, Florida 32256  
904-256-2500 FAX 904-256-2501  
www.rsandh.com

FL.Cert.Nos. AAC001886 EB0005620 LGC000210

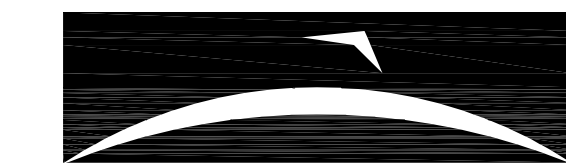

JACKSONVILLE  
AVIATION AUTHORITY

JACKSONVILLE  
INTERNATIONAL  
AIRPORT

INTERIOR DESIGN  
FLOOR FINISHES



KTD Inc.

*Design*

KELLY TAAFFE DESIGN

Lic# ID 0002289  
FL# 13 0001146  
Kelly@kellytaaffedesign.com  
Tel.: 813.805.5040  
Fax: 813.805.2371

REVISIONS

NO.	DESCRIPTION	DATE
01	PRESENTATION #02	01/26/09

DATE ISSUED: 01.26.2009

REVIEWED BY: KT

DRAWN BY: cAdvice.us - SB

DESIGNED BY: KTD, INC - KT

AEP PROJECT NUMBER

201-7262-009

© 2008 REYNOLDS, SMITH AND HILLS, INC.

SHEET TITLE

**TICKETING  
UPPER LEVEL  
FLOOR FINISHES**

SHEET NUMBER

**AI.2.1.ALT**

AI.2.2.0-ALTERNATE 1, REV 01.DWG



PLAN NORTH



FLOOR PLAN  
**TICKETING UPPER LEVEL**

SCALE: 1/16" = 1'-0"