


DRAWING INDEX FLOOR FINISHES

AI	1.1.0	FP BAGGAGE CLAIM - OVER ALL	1/16" = 1'-0"
AI	1.1.1	FP BAGGAGE CLAIM - PARTIAL EAST	3/32" = 1'-0"
AI	1.1.2	FP BAGGAGE CLAIM - PARTIAL WEST	3/32" = 1'-0"
AI	2.1.0	FP TICKETING - OVERALL	1/16"=1'-0"
AI	2.1.1	FP TICKETING - PARTIAL EAST	3/32" = 1'-0"
AI	2.1.2	FP TICKETING - PARTIAL WEST	3/32" = 1'-0"
AI	2.1.3	FP TICKETING - PARTIAL NORTH	3/32" = 1'-0"
AI	2.2.0	FP CONCOURSE - OVERALL	1/16"=1'-0"
AI	2.2.1	FP CONCOURSE - PARTIAL SOUTH	1/8" = 1'-0"
AI	2.2.2	FP CONCOURSE - PARTIAL NORTH	1/8" = 1'-0"

PLAN LEGEND - FLOOR FINISHES

#	PATTERN	SPECIFICATIONS
01	[Pattern]	TERAZZO
02	[Pattern]	TERAZZO
03	[Pattern]	TERAZZO
04	[Pattern]	TERAZZO
05	[Pattern]	TERAZZO
06	[Pattern]	RUBBER FLOOR MATS
07	[Pattern]	TERAZZO
08	[Pattern]	TERAZZO
09	[Pattern]	TERAZZO
10	[Pattern]	TERAZZO
11	[Pattern]	DIVIDE STRIPS - ZINC - @ DESIGNS
12	[Pattern]	DIVIDE STRIPS - ZINC TO DIVIDE POURS

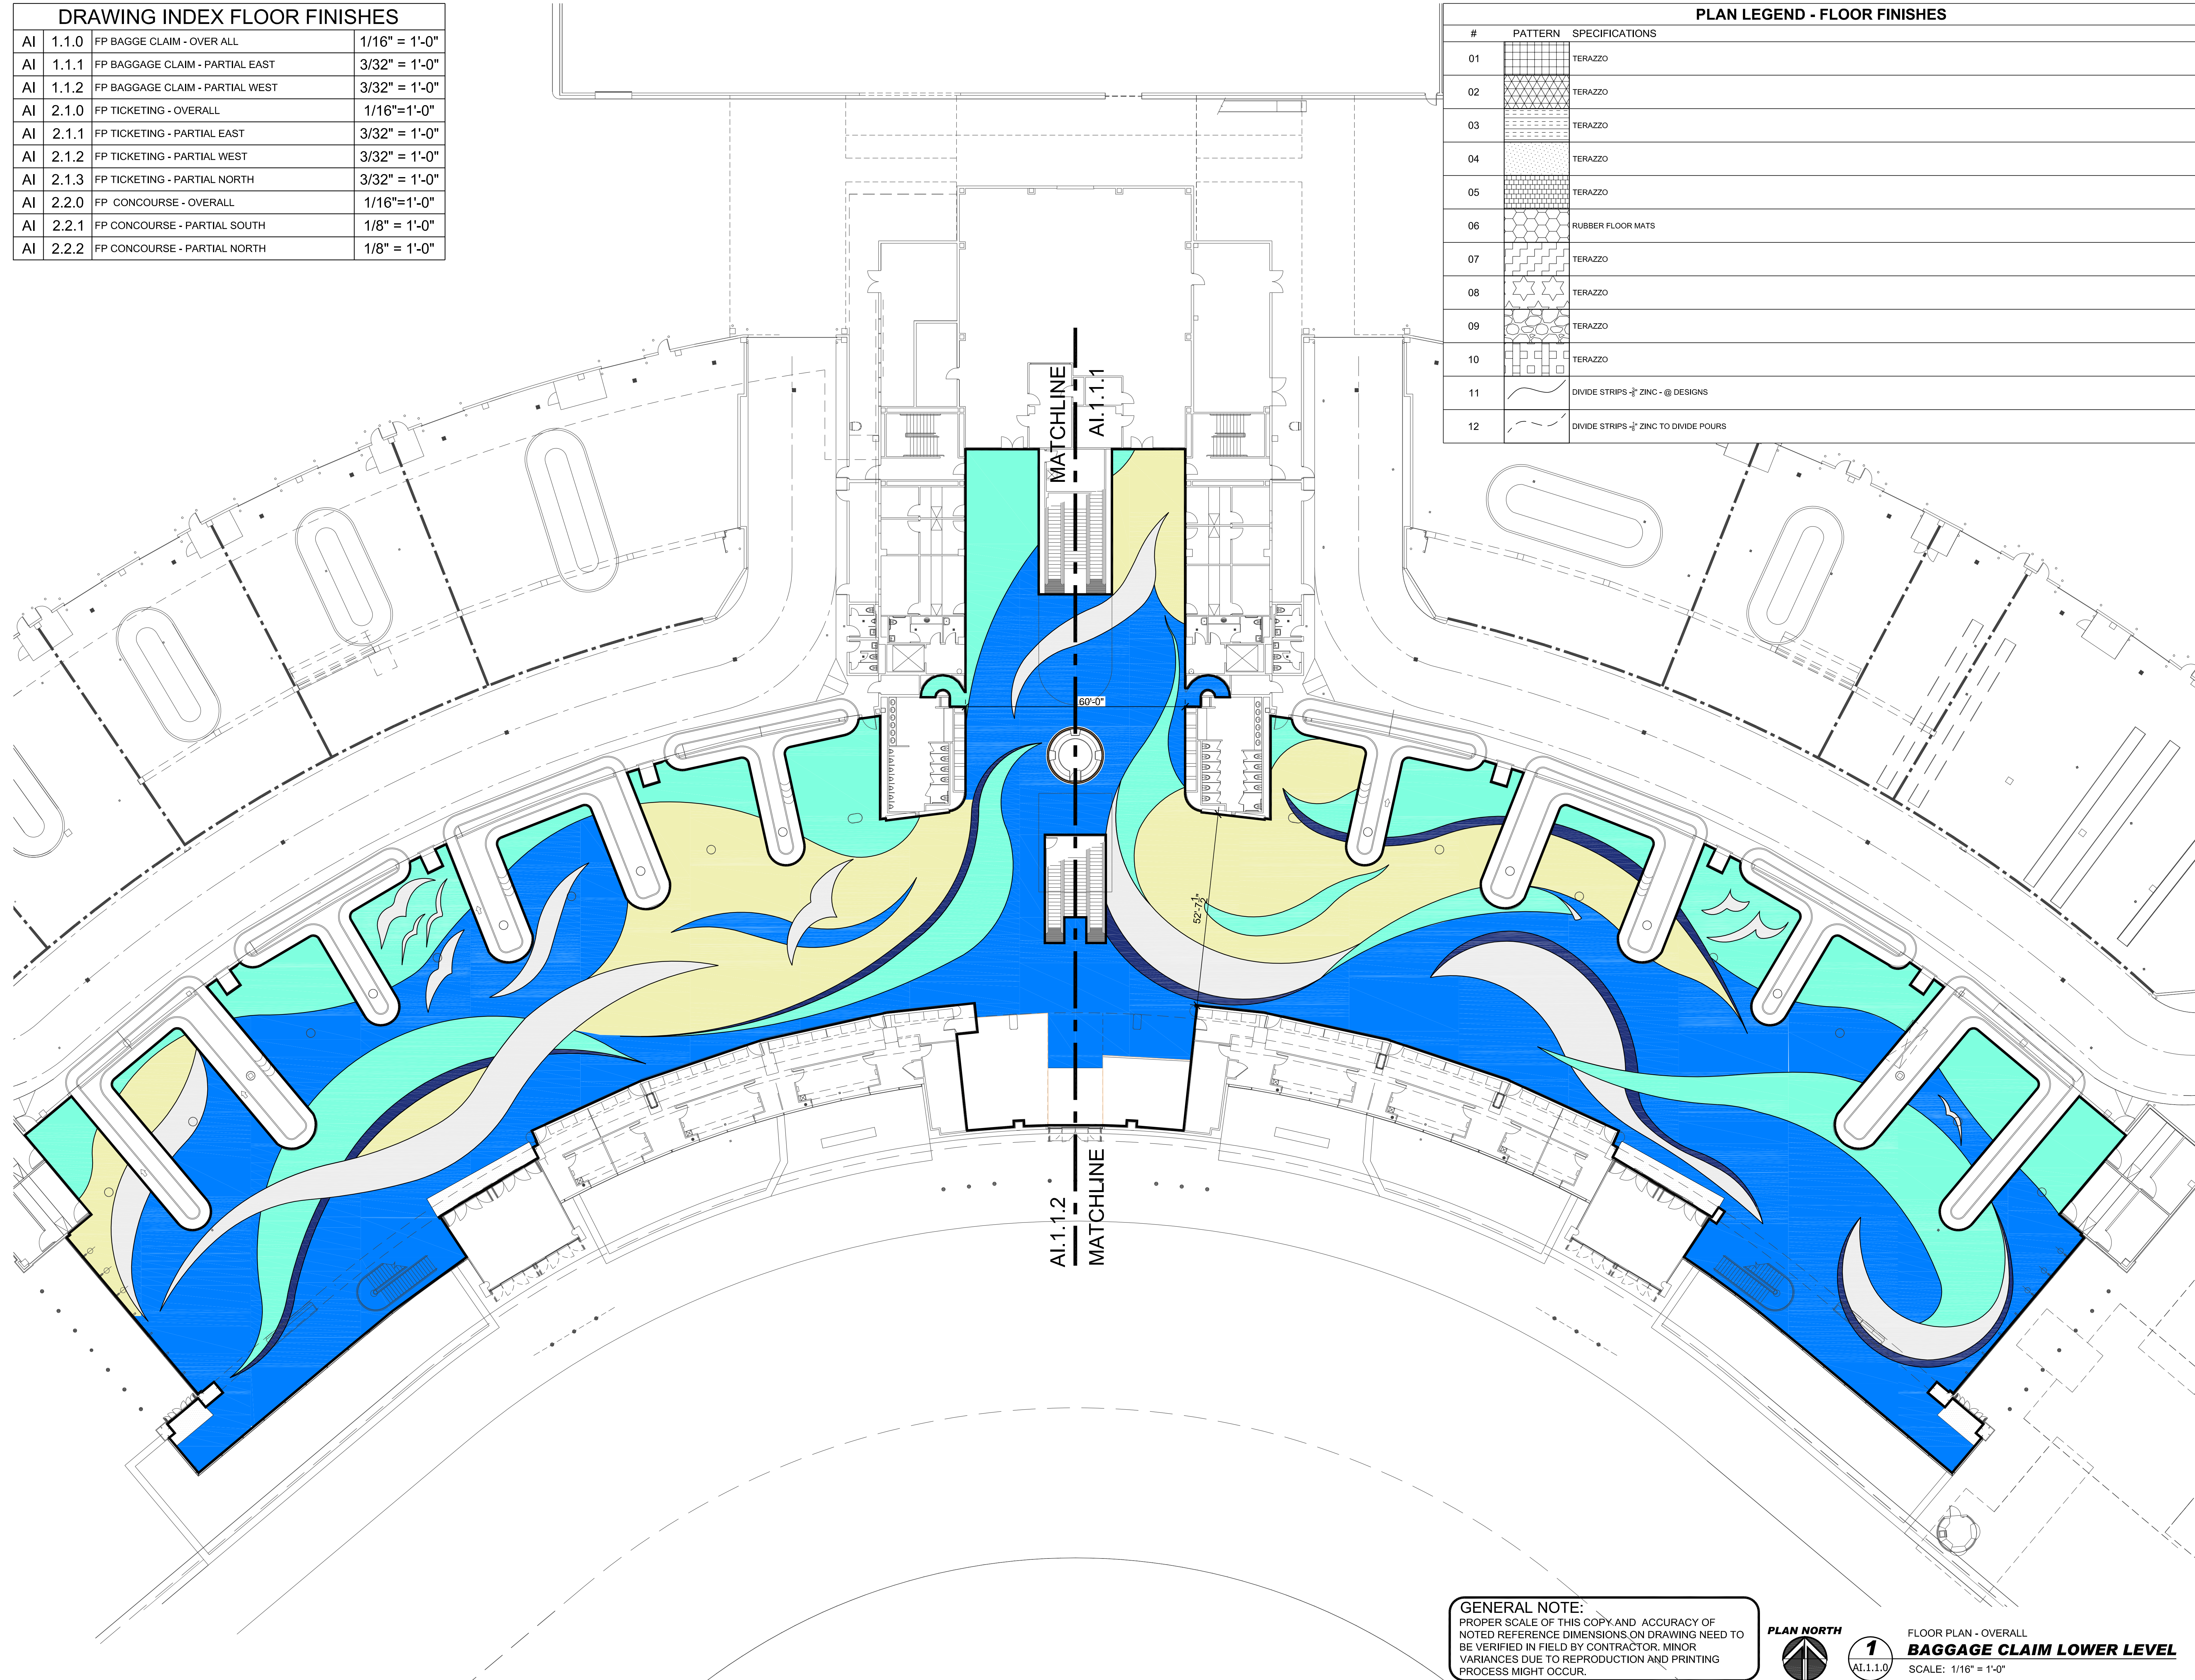

GENERAL NOTE:
 PROPER SCALE OF THIS COPY AND ACCURACY OF NOTED REFERENCE DIMENSIONS ON DRAWING NEED TO BE VERIFIED IN FIELD BY CONTRACTOR. MINOR VARIANCES DUE TO REPRODUCTION AND PRINTING PROCESS MIGHT OCCUR.




1
AI.1.1.0

FLOOR PLAN - OVERALL
BAGGAGE CLAIM LOWER LEVEL
 SCALE: 1/16" = 1'-0"



Architectural, Engineering, Planning and Environmental Services
 Reynolds, Smith and Hills, Inc.
 10748 Deerwood Park Boulevard South
 Jacksonville, Florida 32256
 904-256-2500 FAX 904-256-2501
 www.rsandh.com
 FL Cert Nos. AAC001895 EB0005620 LGC000210

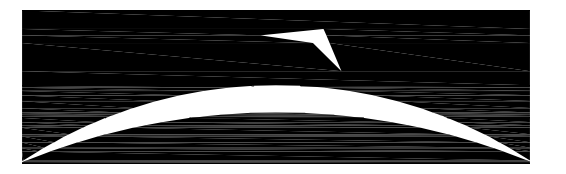

JACKSONVILLE
 AVIATION AUTHORITY

JACKSONVILLE INTERNATIONAL AIRPORT

INTERIOR DESIGN FLOOR FINISHES



Kelly Taafe Design
 KELLY TAAFFE DESIGN

Lic# ID 0002389
 FL# 13 0001146
 Kelly@kellytaafedesign.com
 Tel: 813.695.5049
 Fax: 813.805.2371

REVISIONS

NO.	DESCRIPTION	DATE

DATE ISSUED: 01.30.2009
 REVIEWED BY: KT
 DRAWN BY: cAdvic.us - SB
 DESIGNED BY: KTD.INC - KT
 AEP PROJECT NUMBER
 201-7262-009
 © 2008 REYNOLDS, SMITH AND HILLS INC.

SHEET TITLE
BAGGAGE CLAIM LOWER LEVEL FLOOR FINISHES

SHEET NUMBER
AI.1.1.0
DD-AI.1.1.0.REV01.JT.DWG