

JACKSONVILLE  
AVIATION AUTHORITY

# JACKSONVILLE INTERNATIONAL AIRPORT TERMINAL EXPANSION

**RS&H**<sup>®</sup>  
TEAM

Jacksonville, Florida 32256  
904-256-2500 FAX 904-256-2501  
FL.Cert.Nos. AAC001886 EB0005620 LCC000210

Reynolds, Smith and Hills, Inc.

KBJ Architects, Inc.  
RINK DESIGN PARTNERSHIP INC.  
RENAISSANCE DESIGN BUILD GROUP

STAGE 3 1/2  
CONNECTOR BRIDGE - LEVELIZATION PROJECT

AEP PROJECT NUMBER 201-9475-027


FLOOR FINISHES  
100% CD



Lic# ID 0002289  
FL# 13 0001146  
**Kelly@kellytaaffedesign.com**  
Tel.: 813.695.5049  
Fax: 813.805.2371

## DRAWING INDEX

- A800 FLOOR PLAN IN CONTRACT WORK AREA  $\frac{3}{32}'' = 1'-0''$
- A801 FLOOR PLAN PARTIAL IN CONTRACT AREA  $\frac{1}{8}'' = 1'-0''$
- A802 DETAILS TRANSITION AND STAIR DTLS. VARIES

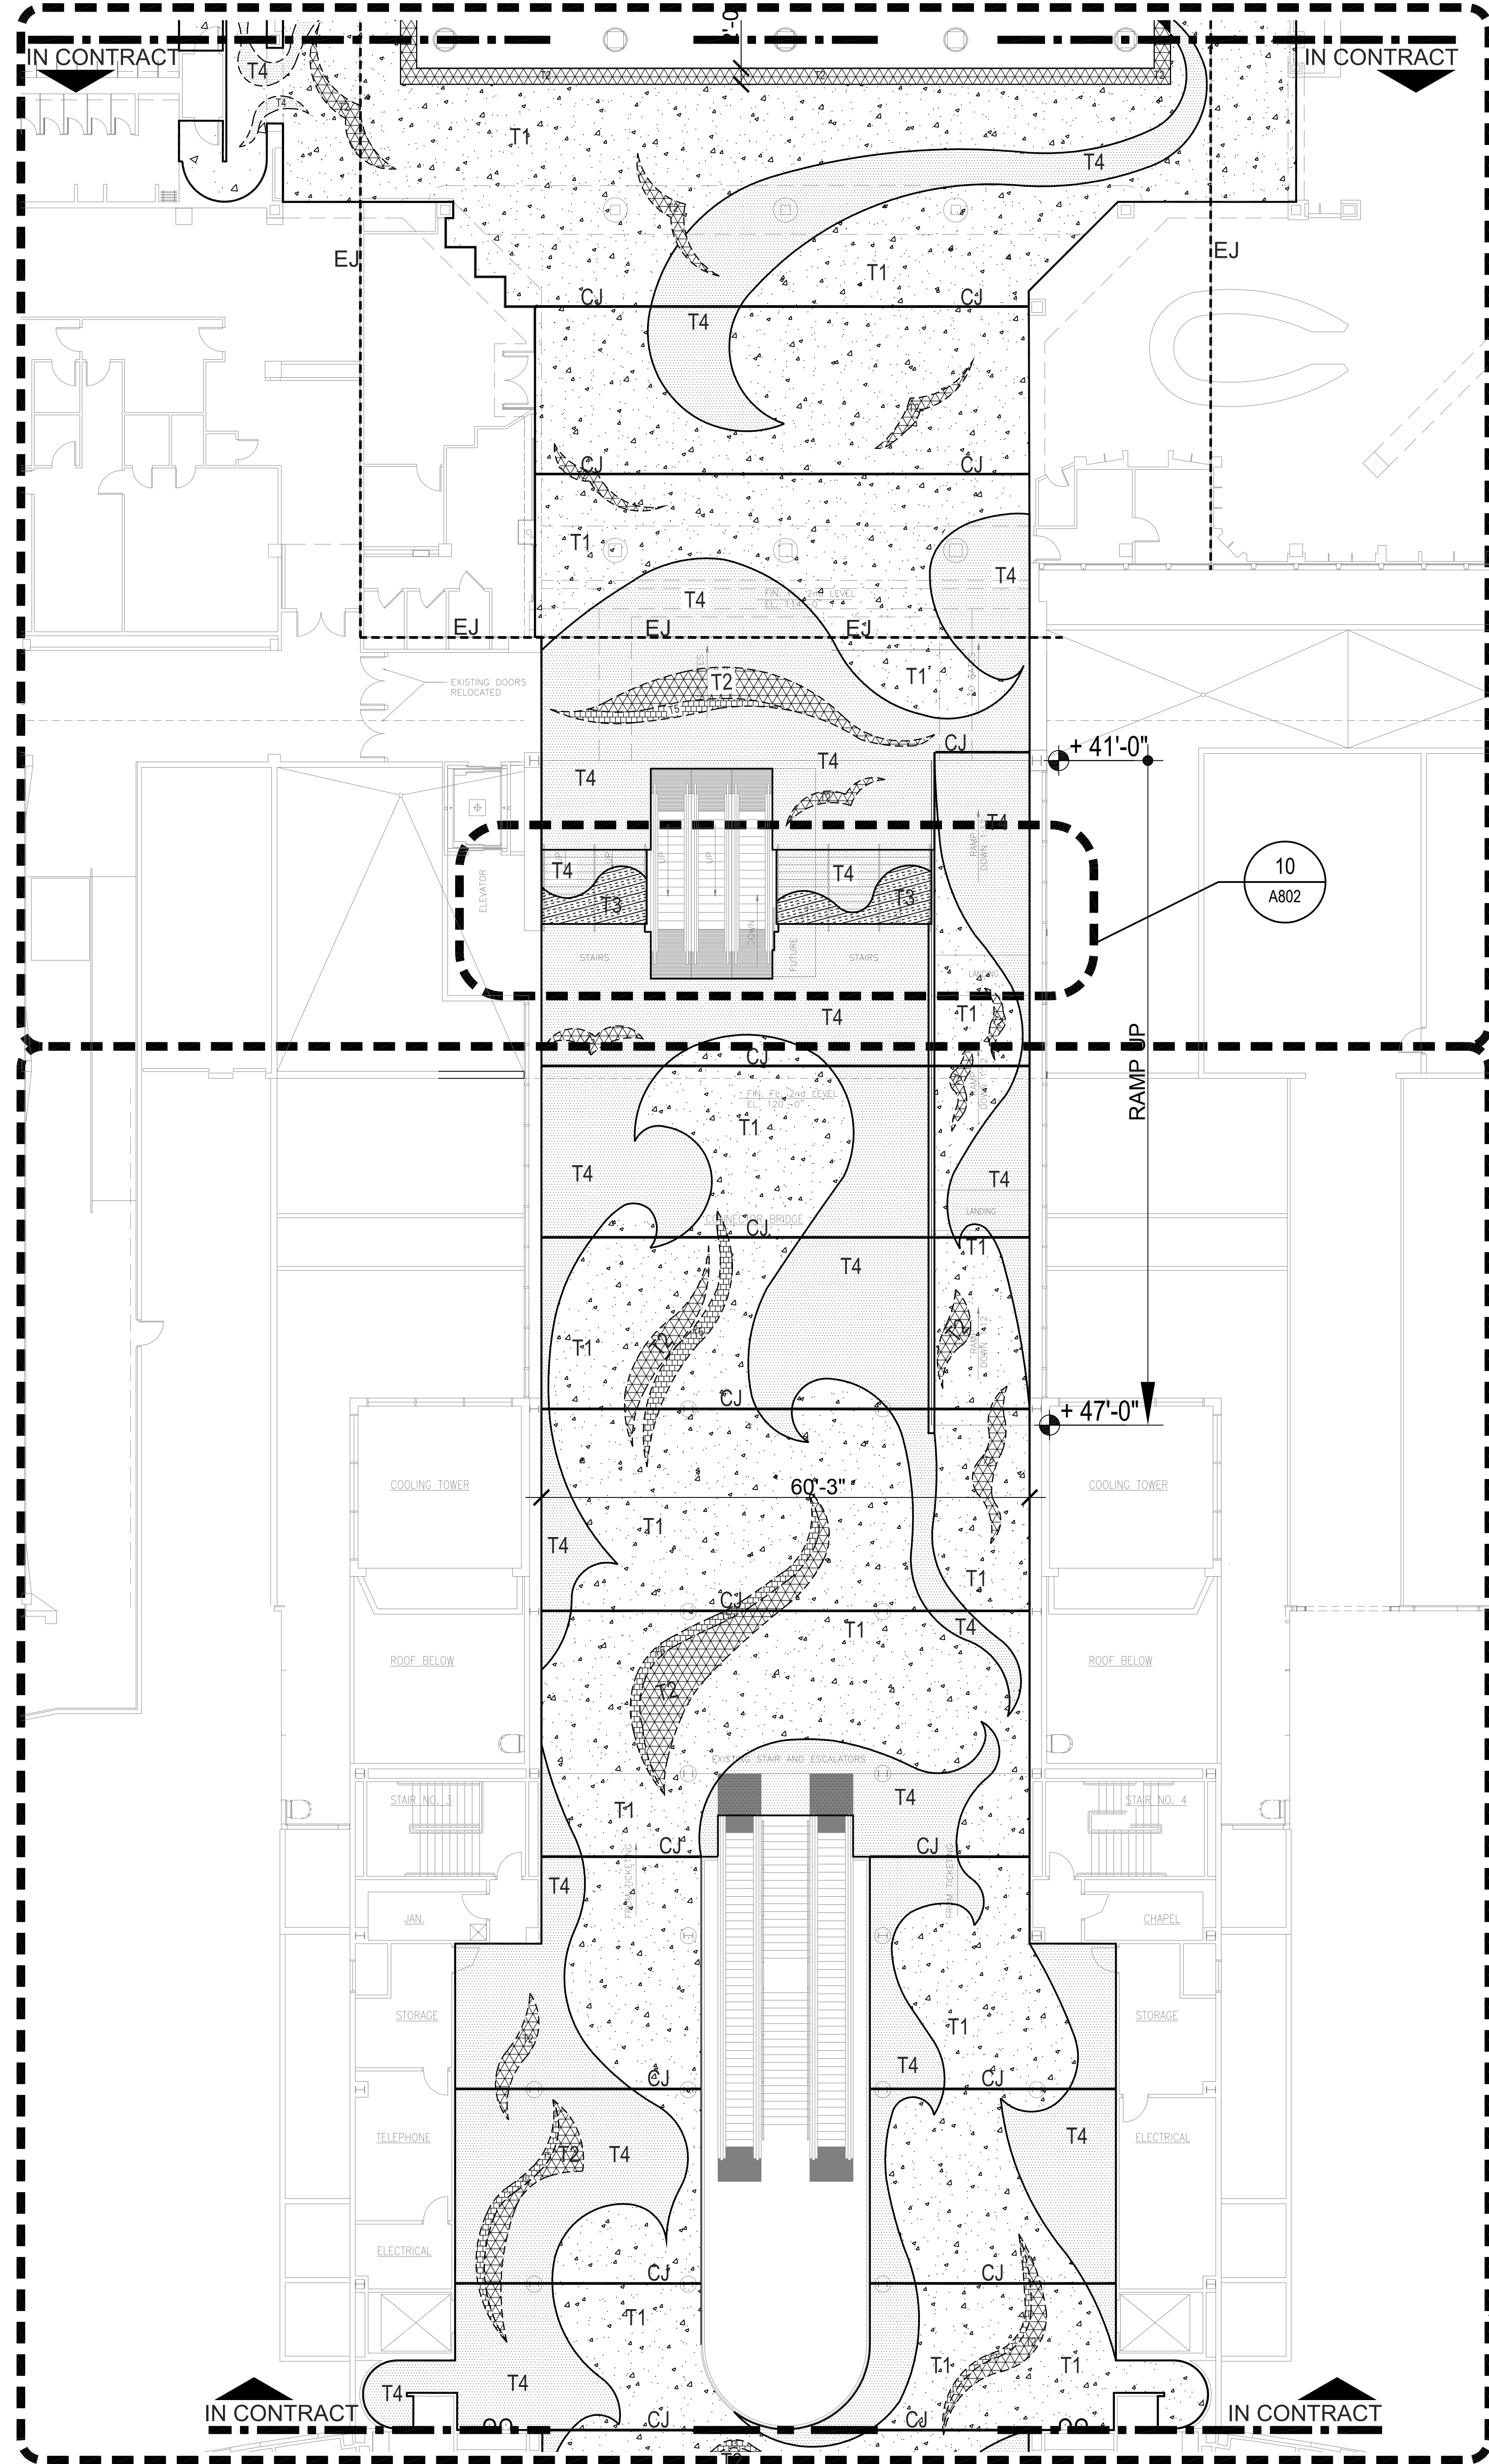

**GENERAL NOTE:**  
 PROPER SCALE OF THIS COPY AND ACCURACY OF NOTED REFERENCE DIMENSIONS ON DRAWING NEED TO BE VERIFIED IN FIELD BY CONTRACTOR. MINOR VARIANCES DUE TO REPRODUCTION AND PRINTING PROCESS MIGHT OCCUR.

**NOTE:**  
 ALL CURVILINEAR DESIGN ELEMENTS TO HAVE SMOOTH TRANSITIONS BETWEEN CURVES TO BE REFLECTED IN 1/2"=1'-0" SHOP DRAWINGS AND ON SITE LAYOUT

CONTRACTOR REQUIRED TO INTERFACE W/ ALL NEW OR EXISTING WALL BASE MATERIALS (MAJORITY WALL BASE = STAINLESS STEEL). WALL BASE BY OTHERS.

PLAN LEGEND - FLOOR FINISHES		
#	PATTERN	SPECIFICATIONS
01	T1	TERAZZO, CONTINENTAL BLUE 67A-1ACONTINENTAL
02	T2	TERAZZO, WHITE
03	T3	TERAZZO, LIGHT COFFEE 38C-2TLIGHT
04	T4	TERAZZO, LAKE PLACID 59B-2TLAKE
05	T5	TERAZZO, LEDGENARY BLUE
06		PEDIGRID (NOT IN CONTRACT)
07	T7	TERAZZO (NOT IN CONTRACT)
08	T8	TERAZZO (NOT IN CONTRACT)
09	T9	TERAZZO (NOT IN CONTRACT)
10	T10	TERAZZO (NOT IN CONTRACT)
11		DIVIDE STRIPS - 3/8" ZINC - @ DESIGNS
12		DIVIDE STRIPS - 3/8" ZINC TO DIVIDE POURS
13	01	(NOT IN CONTRACT)
14		RUBBER FLOOR MATS (NOT IN CONTRACT)
EJ	EJ	EXPANSION JOINT (SEE DETAIL SHEET)
CJ	CJ	CONSTRUCTION JOINT (SEE DIAGRAM SHEET A802)

**RS&H**  
**TEAM**  
 Jacksonville, Florida 32256  
 904-256-2500 FAX 904-256-2501  
 FL Cert. No. AAC011886 EB0005620 LCC000210

Reynolds, Smith and Hills, Inc.  
 KBJ Architects, Inc.  
 RINK DESIGN PARTNERSHIP INC.  
 RENAISSANCE DESIGN BUILD GROUP

**JACKSONVILLE**  
 AVIATION AUTHORITY

**JACKSONVILLE**  
 INTERNATIONAL  
 AIRPORT  
 TERMINAL  
 EXPANSION

STAGE 3 1/2  
 CONNECTOR BRIDGE  
 LEVELIZATION PROJECT

**RS&H**  
 Architectural, Engineering, Planning  
 and Environmental Services

Reynolds, Smith and Hills, Inc.  
 Jacksonville, Florida 32256  
 904-256-2500 FAX 904-256-2501  
 www.rsandh.com  
 FL Cert. No. AAC011886 EB0005620 LCC000210

**KELLY TAAFFE**  
 Lic# ID 0002289  
 FL# 13 0001146  
 Kelly@kellytaaffedesign.com  
 Tel.: 813.695.5049  
 Fax: 813.805.2371

REVISIONS		
NO.	DESCRIPTION	DATE



DATE ISSUED: SEPTEMBER 2009  
 REVIEWED BY: PHH  
 DRAWN BY: DJ  
 DESIGNED BY: AC


AEP PROJECT NUMBER  
 201-9475-027  
 © 2009 REYNOLDS, SMITH AND HILLS, INC.

SHEET TITLE  
**SECOND FLOOR**  
**PLAN**  
**TICKETING**  
**FLOOR FINISHES**

SHEET NUMBER  
**A800**  
 LEVEL-2-CD100.DWG  
 100% CD

**1**  
 A800  
 FLOOR PLAN - PARTIAL WEST  
**IN CONTRACT WORK AREA**  
 SCALE: 3/32" = 1'-0"

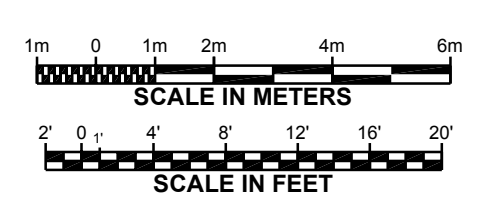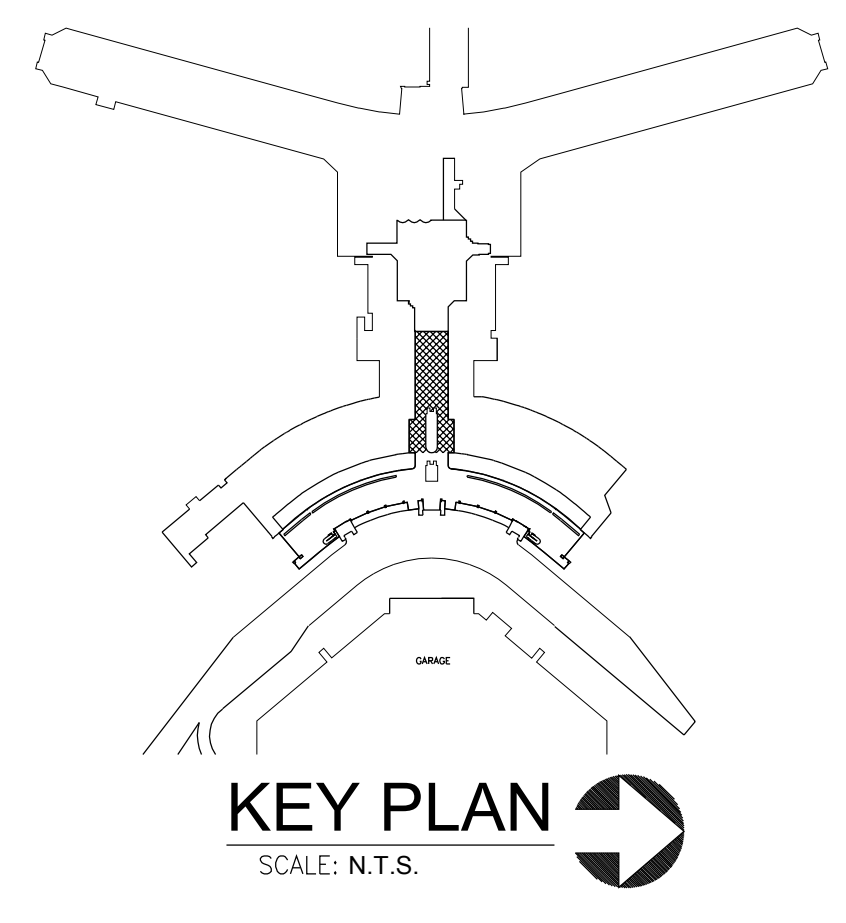

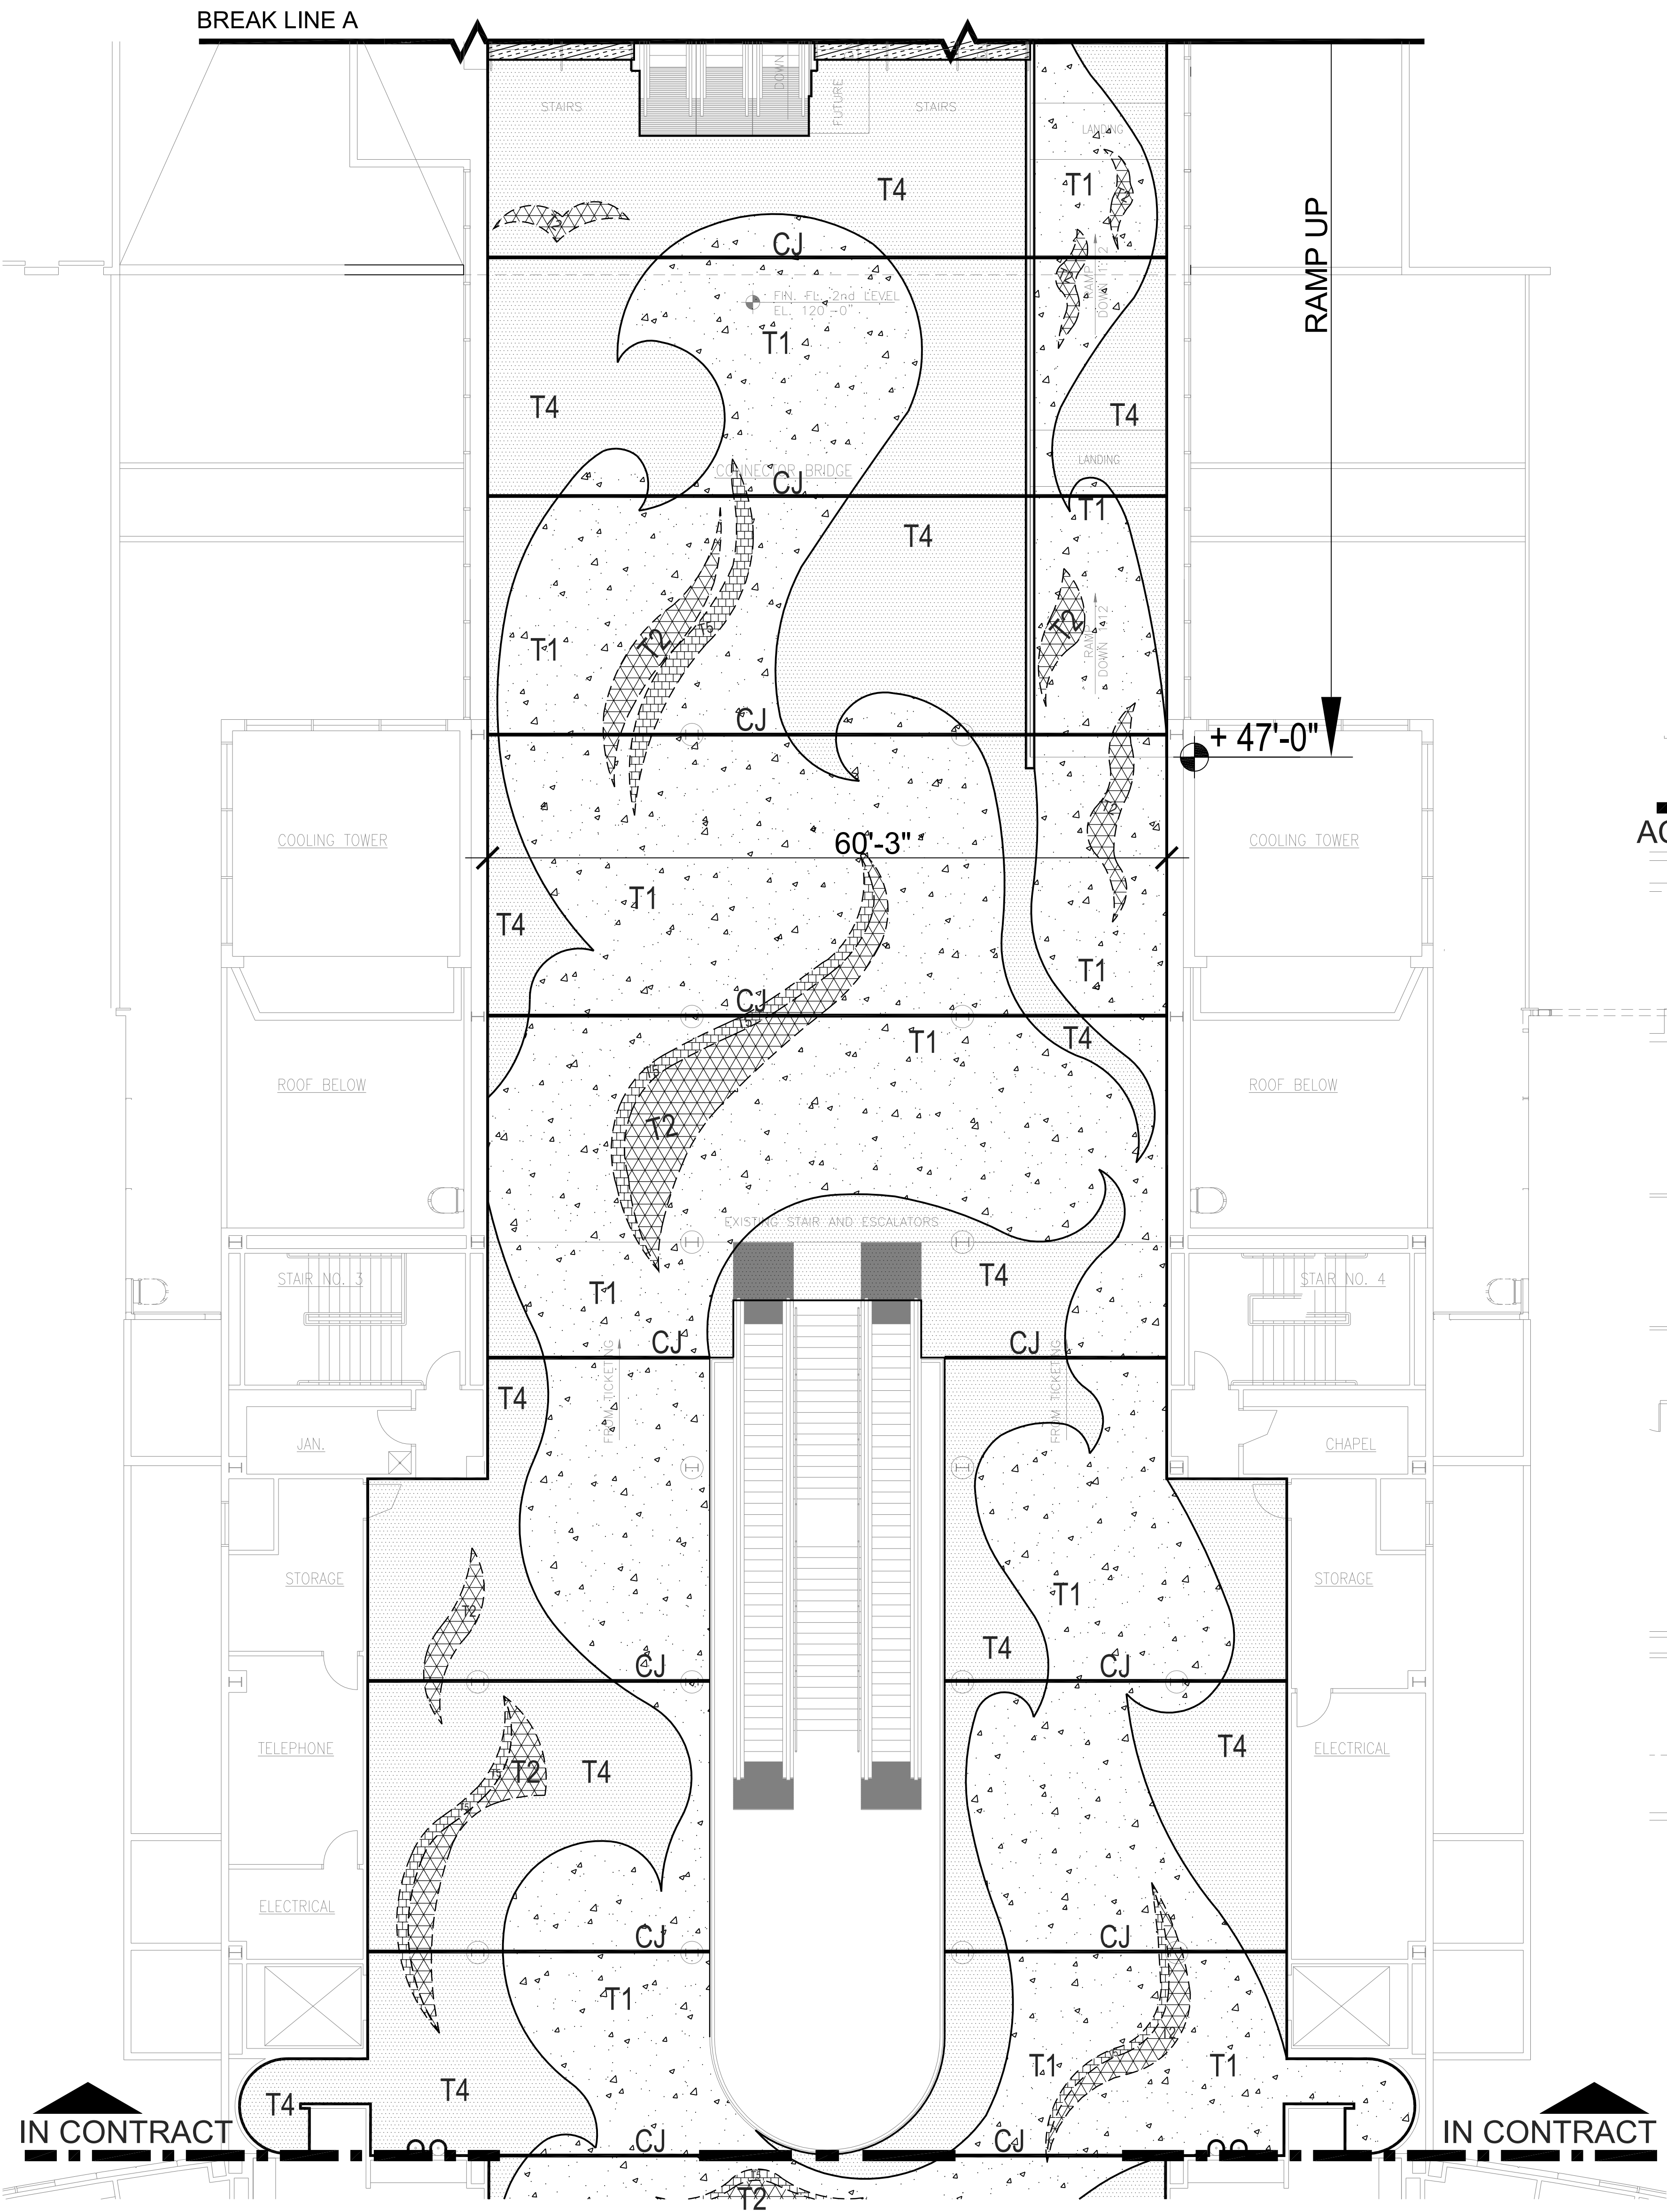


**1** FLOOR PLAN - PARTIAL WEST  
**TICKETING UPPERLEVEL**  
 SCALE: 1/8" = 1'-0"


**GENERAL NOTE:**  
 PROPER SCALE OF THIS COPY AND ACCURACY OF NOTED REFERENCE DIMENSIONS ON DRAWING NEED TO BE VERIFIED IN FIELD BY CONTRACTOR. MINOR VARIANCES DUE TO REPRODUCTION AND PRINTING PROCESS MIGHT OCCUR.

**NOTE:**  
 ALL CURVILINEAR DESIGN ELEMENTS TO HAVE SMOOTH TRANSITIONS BETWEEN CURVES TO BE REFLECTED IN 1/4"=1'-0" SHOP DRAWINGS AND ON SITE LAYOUT


CONTRACTOR REQUIRED TO INTERFACE W/ ALL NEW OR EXISTING WALL BASE MATERIALS (MAJORITY WALL BASE = STAINLESS STEEL). WALL BASE BY OTHERS.

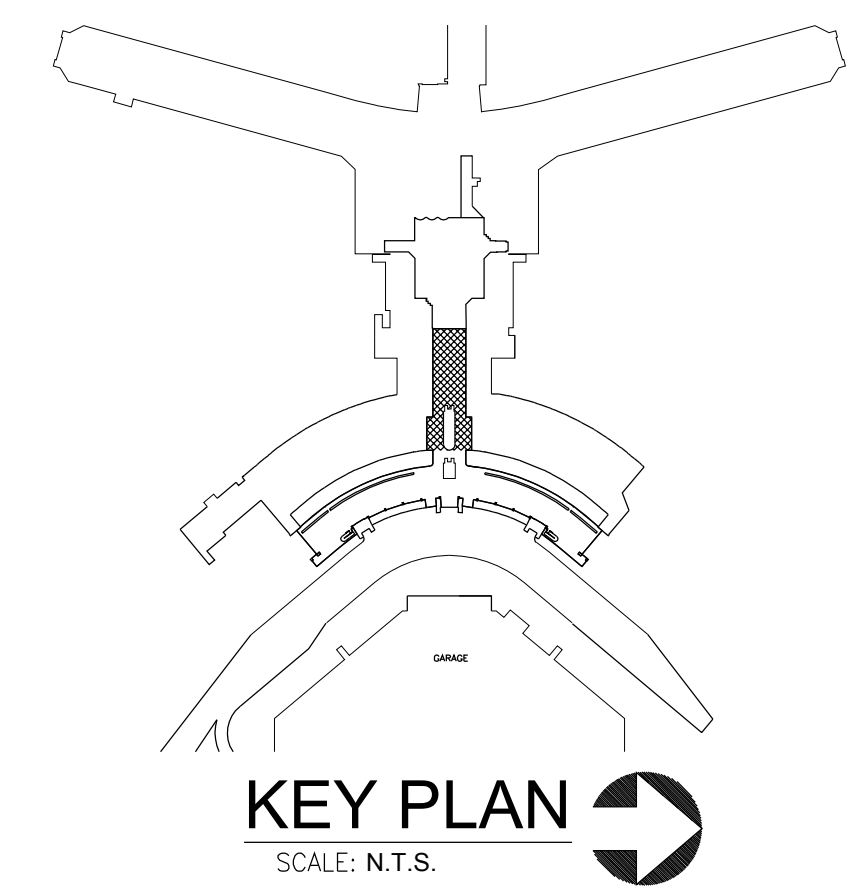

PLAN LEGEND - FLOOR FINISHES		
#	PATTERN	SPECIFICATIONS
01	T1	TERAZZO, CONTINENTAL BLUE 67A-1ACONTINENTAL
02	T2	TERAZZO, WHITE
03	T3	TERAZZO, LIGHT COFFEE 38C-2TLIGHT
04	T4	TERAZZO, LAKE PLACID 59B-2TLAKE
05	T5	TERAZZO, LEGENDARY BLUE
06		PEDIGRID (NOT IN CONTRACT)
07	T7	TERAZZO (NOT IN CONTRACT)
08	T8	TERAZZO (NOT IN CONTRACT)
09	T9	TERAZZO (NOT IN CONTRACT)
10	T10	TERAZZO (NOT IN CONTRACT)
11		DIVIDE STRIPS - 3/8" ZINC - @ DESIGNS
12		DIVIDE STRIPS - 3/8" ZINC TO DIVIDE POURS
13	01	(NOT IN CONTRACT)
14		RUBBER FLOOR MATS (NOT IN CONTRACT)
EJ	EJ	EXPANSION JOINT (SEE DETAIL SHEET)
CJ	CJ	CONSTRUCTION JOINT (SEE DIAGRAM SHEET A802)

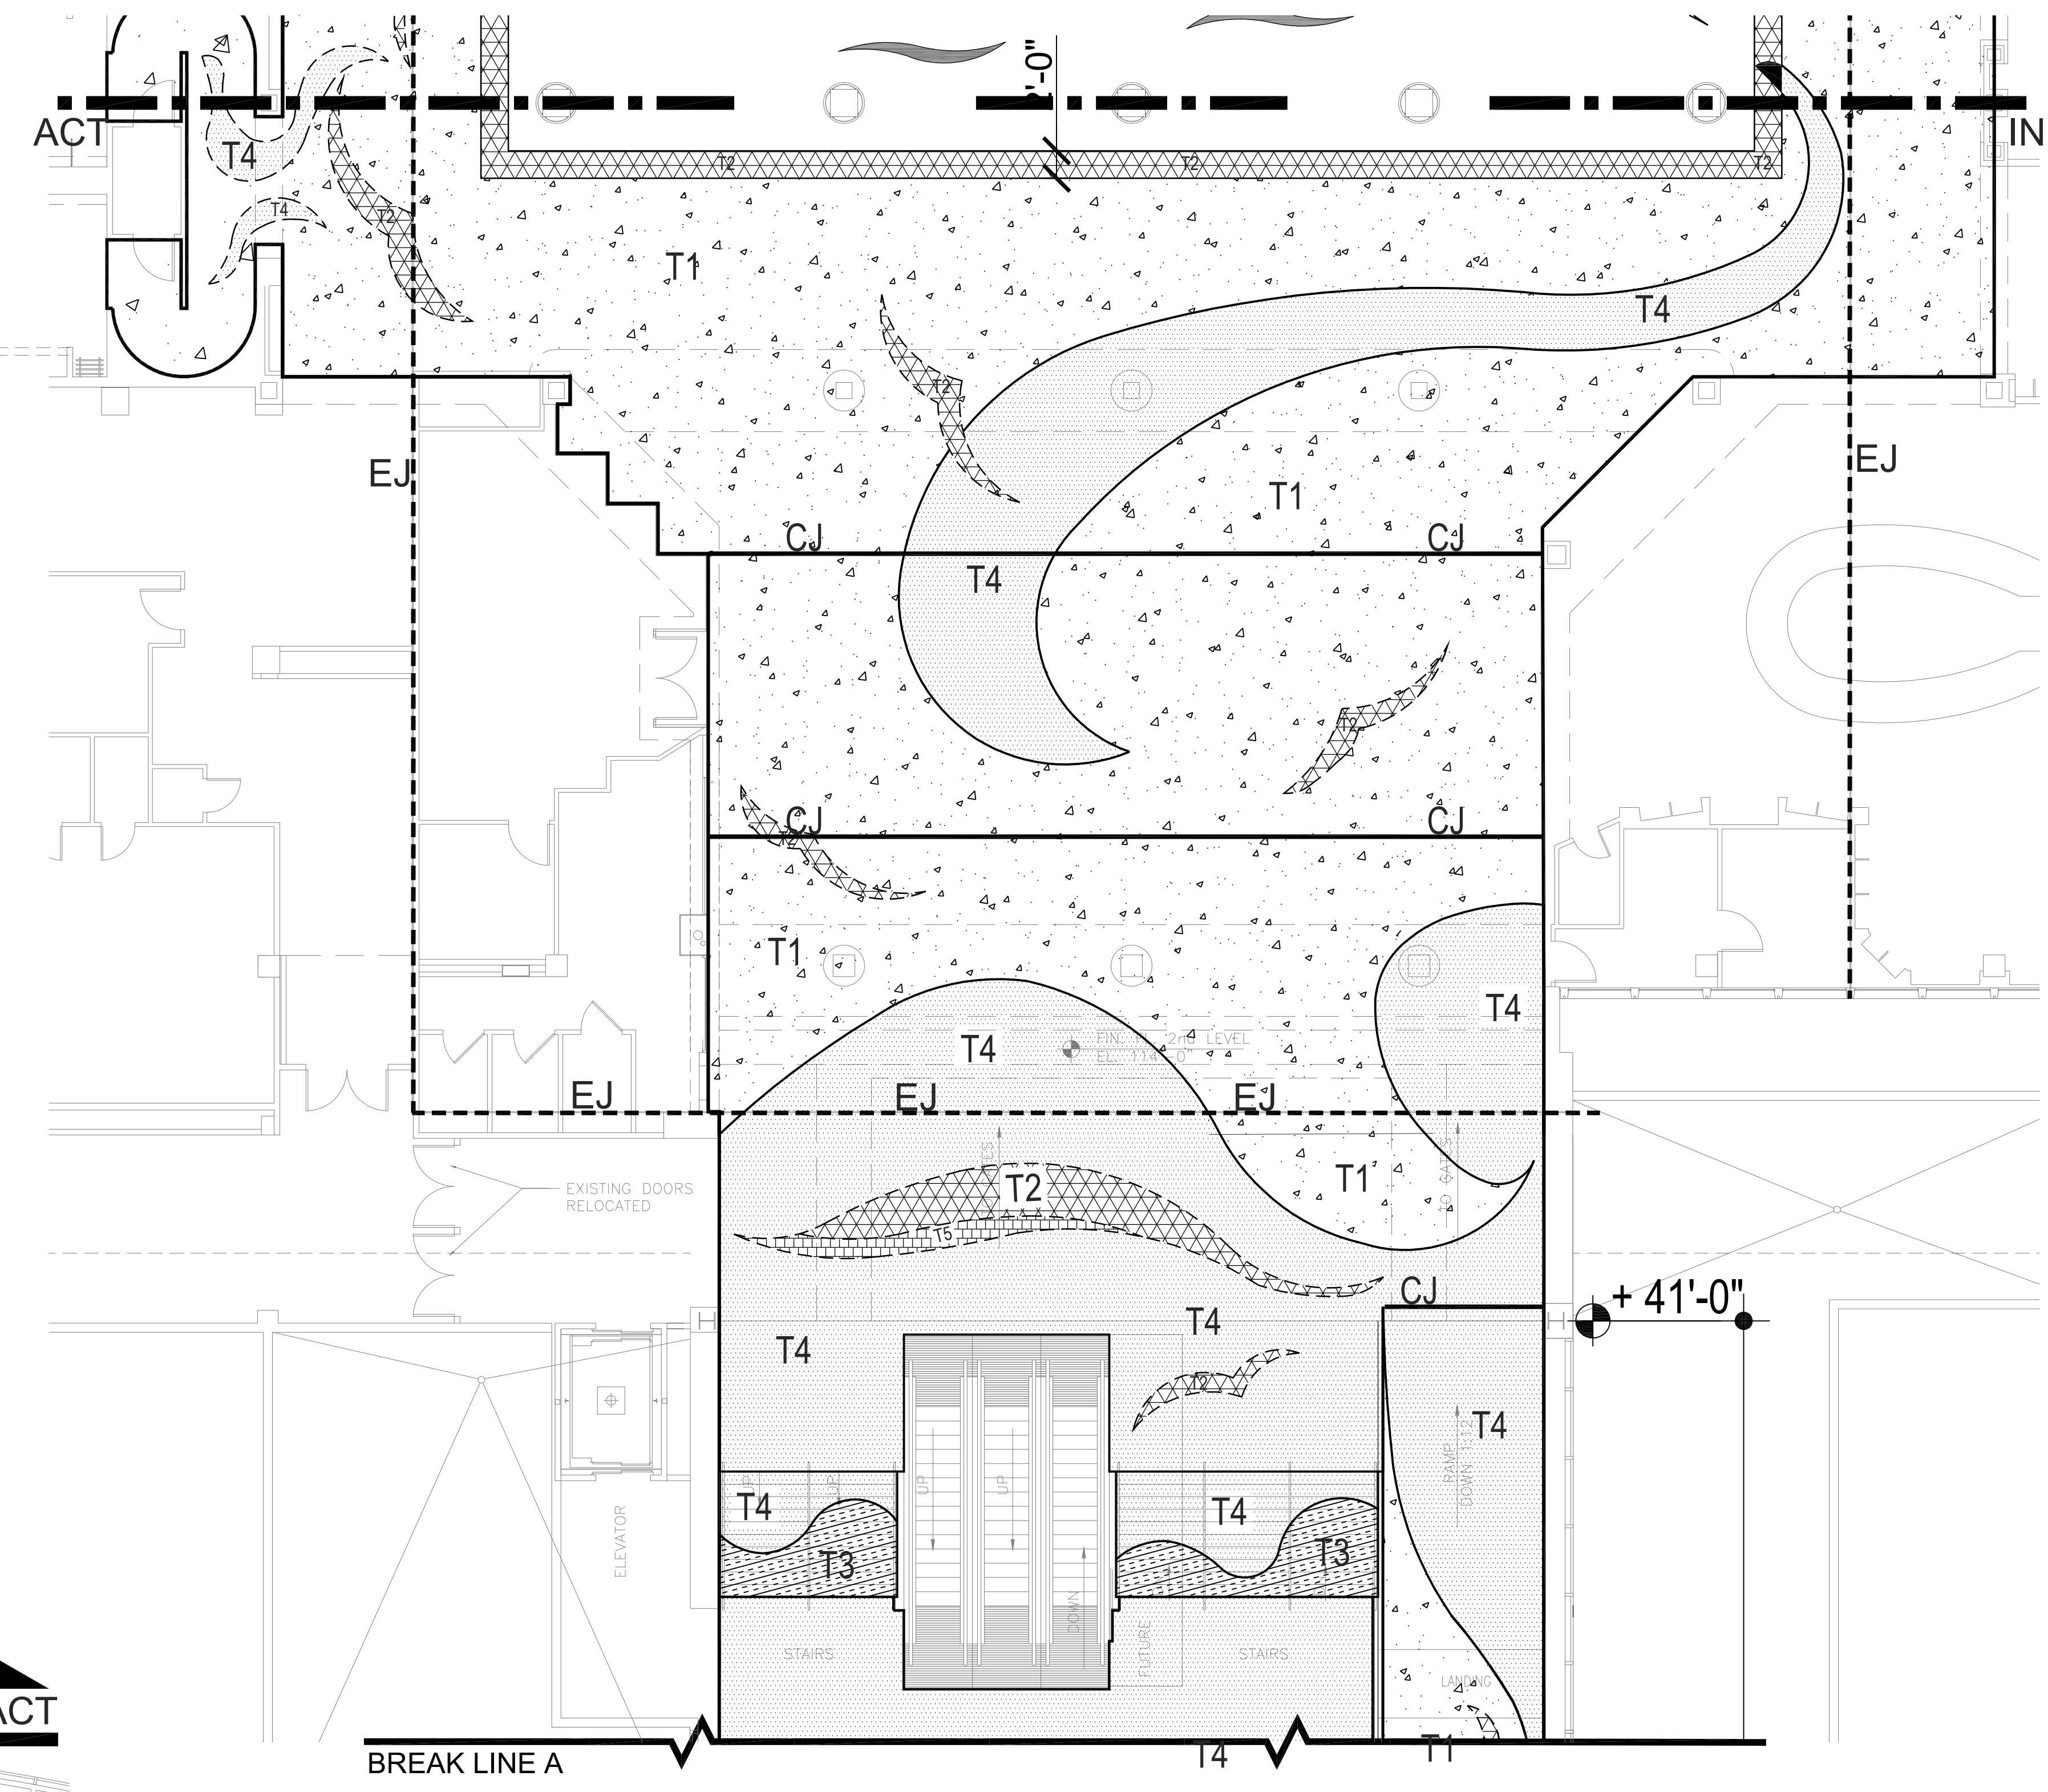

**2** FLOOR PLAN - PARTIAL WEST  
**TICKETING UPPERLEVEL**  
 SCALE: 1/8" = 1'-0"

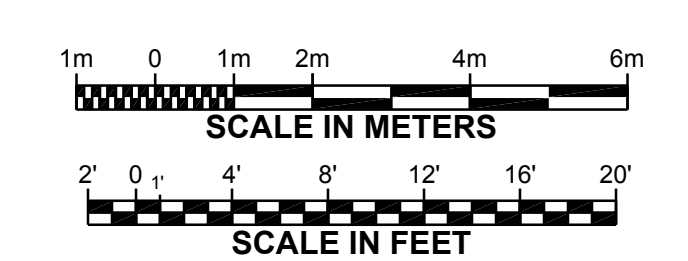

**RS&H**  
**TEAM**  
 Jacksonville, Florida 32256  
 904-256-2500 FAX 904-256-2501  
 FL Cert. No. AAC01886 EB0005620 LCC002010

Reynolds, Smith and Hills, Inc.  
 KBJ Architects, Inc.  
 RINK DESIGN PARTNERSHIP INC.  
 RENAISSANCE DESIGN BUILD GROUP

**JACKSONVILLE**  
 AVIATION AUTHORITY

**JACKSONVILLE**  
 INTERNATIONAL  
 AIRPORT  
 TERMINAL  
 EXPANSION

**STAGE 3 1/2**  
**CONNECTOR BRIDGE**  
**LEVELIZATION PROJECT**

**RS&H**  
 Architectural, Engineering, Planning  
 and Environmental Services

Reynolds, Smith and Hills, Inc.  
 1748 Deerwood Park Boulevard South  
 Jacksonville, Florida 32256  
 904-256-2500 FAX 904-256-2501  
 www.rsandh.com  
 FL Cert. No. AAC01886 EB0005620 LCC002010

**KELLY TAAFFE**  
 Lic# ID 0002289  
 FL# 13 0001146  
 Kelly@kellytaaffedesign.com  
 Tel.: 813.695.5049  
 Fax: 813.805.2371

REVISIONS		
NO.	DESCRIPTION	DATE


DATE ISSUED: SEPTEMBER 2009  
 REVIEWED BY: PHH  
 DRAWN BY: DJ  
 DESIGNED BY: AC

AEP PROJECT NUMBER  
 201-9475-027


© 2009 REYNOLDS, SMITH AND HILLS, INC.

SHEET TITLE  
**SECOND FLOOR**  
**PLAN**  
**TICKETING**  
**FLOOR FINISHES**


SHEET NUMBER  
**A801**  
 LEVEL-2-CD100.DWG  
 100% CD

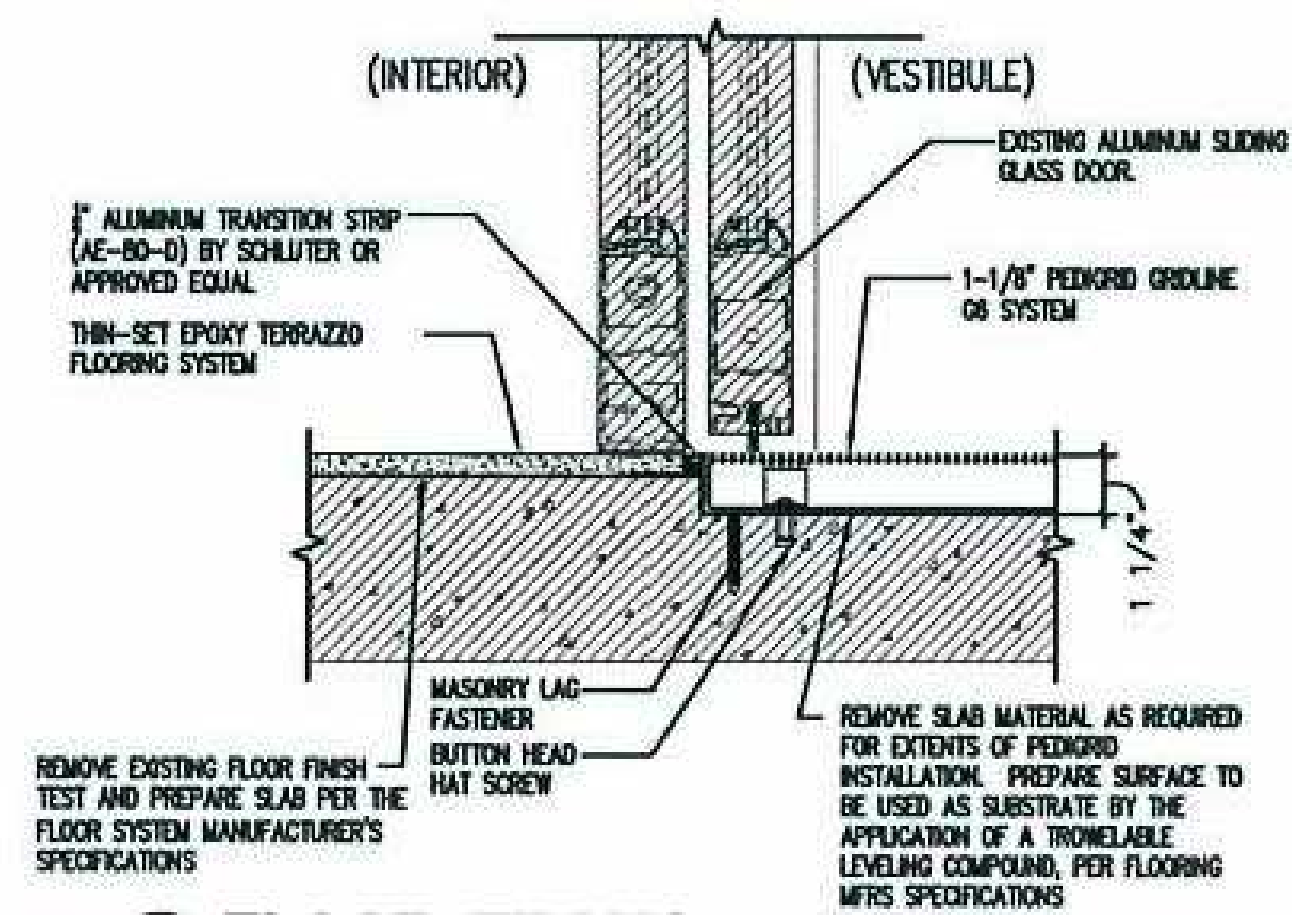

**1 FLOOR TRANSITION @ DOOR**  
A802 SCALE: N/A

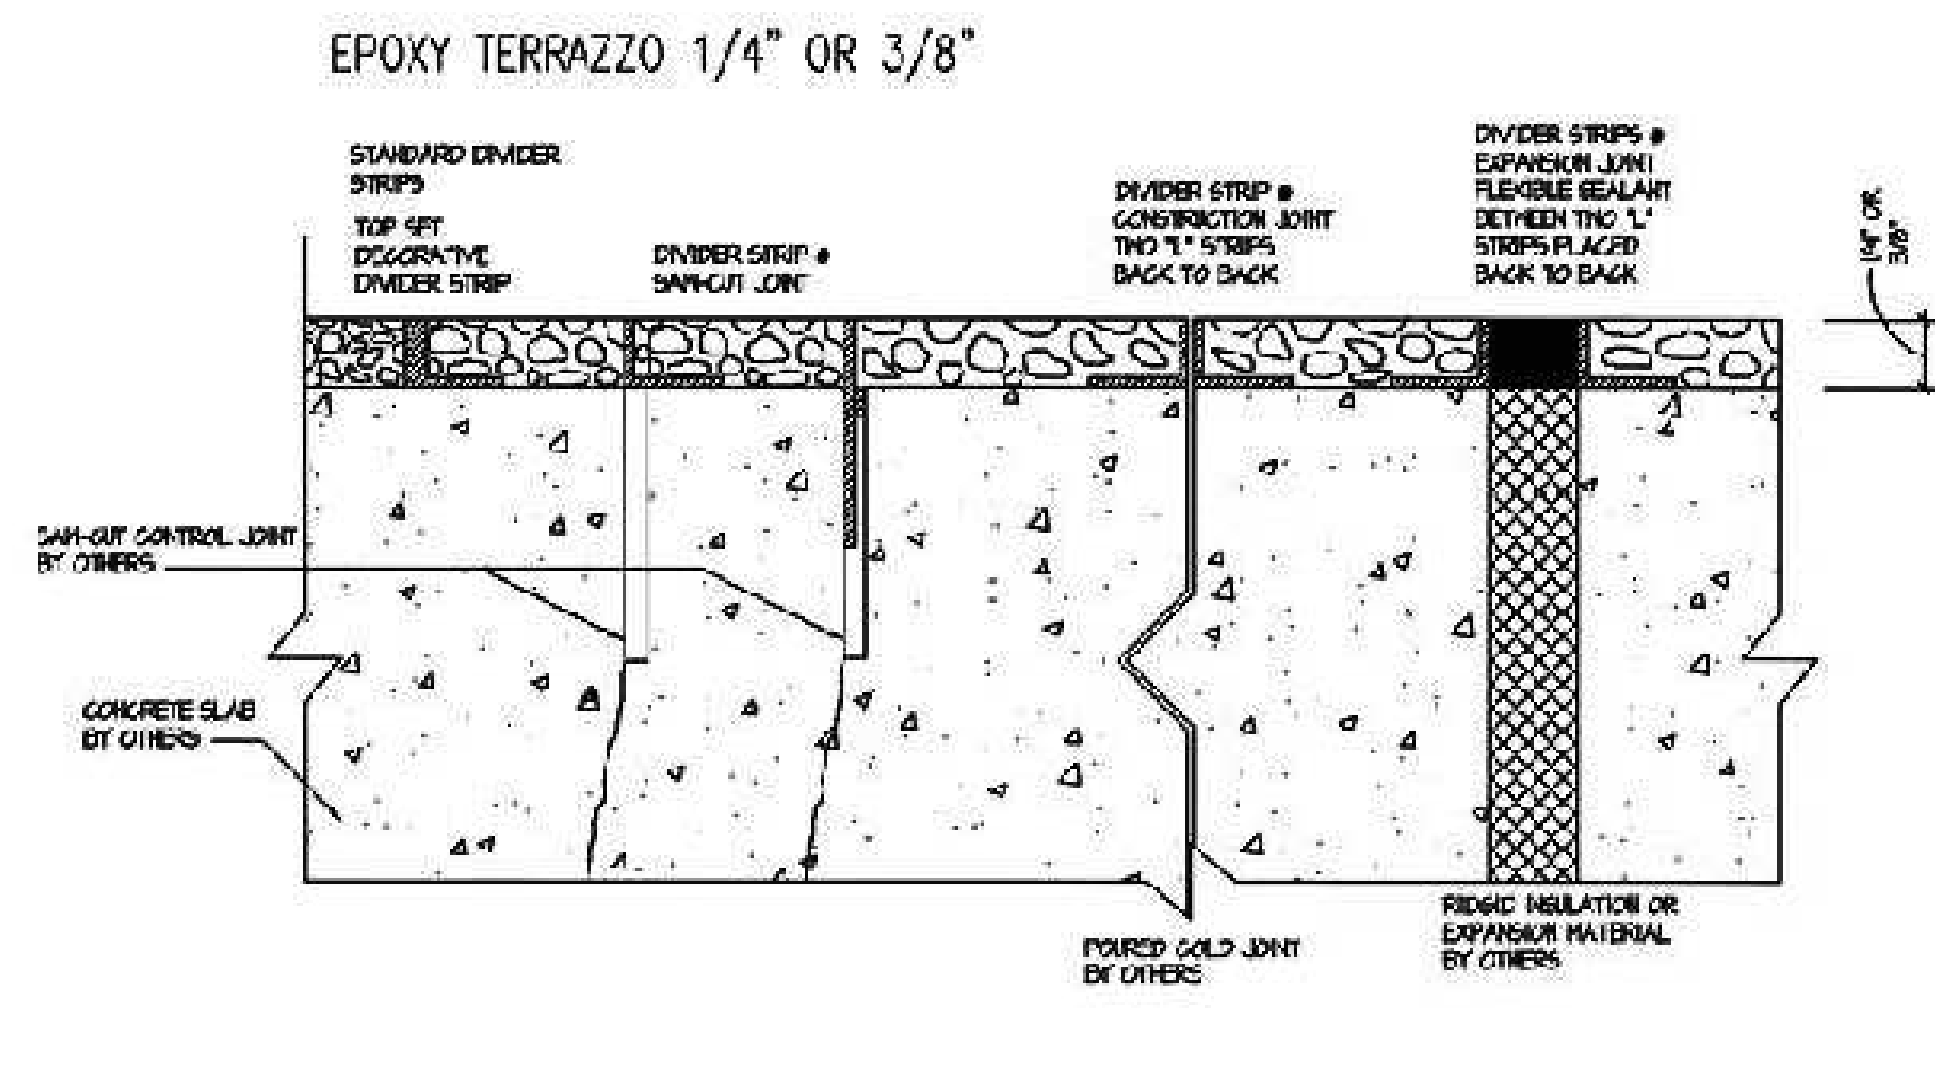

**2 STANDARD DIVIDER STRIPS**  
A802 SCALE: N/A

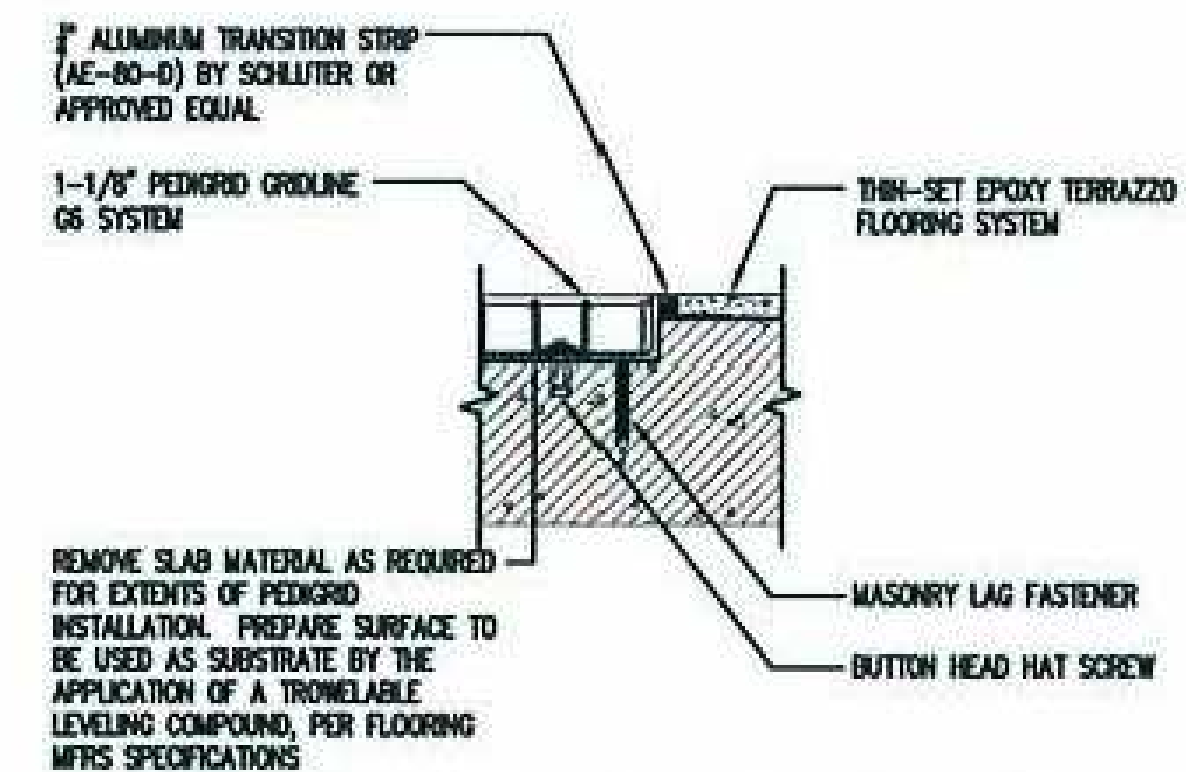


**3 W.O. MATTIERR TRANSITION**  
A802 SCALE: N/A


**GENERAL NOTE:**  
PROPER SCALE OF THIS COPY AND ACCURACY OF NOTED REFERENCE DIMENSIONS ON DRAWING NEED TO BE VERIFIED IN FIELD BY CONTRACTOR. MINOR VARIANCES DUE TO REPRODUCTION AND PRINTING PROCESS MIGHT OCCUR.

**NOTE:**  
ALL CURVILINEAR DESIGN ELEMENTS TO HAVE SMOOTH TRANSITIONS BETWEEN CURVES TO BE REFLECTED IN 1/4\"/>


CONTRACTOR REQUIRED TO INTERFACE W/ ALL NEW OR EXISTING WALL BASE MATERIALS (MAJORITY WALL BASE = STAINLESS STEEL). WALL BASE BY OTHERS.

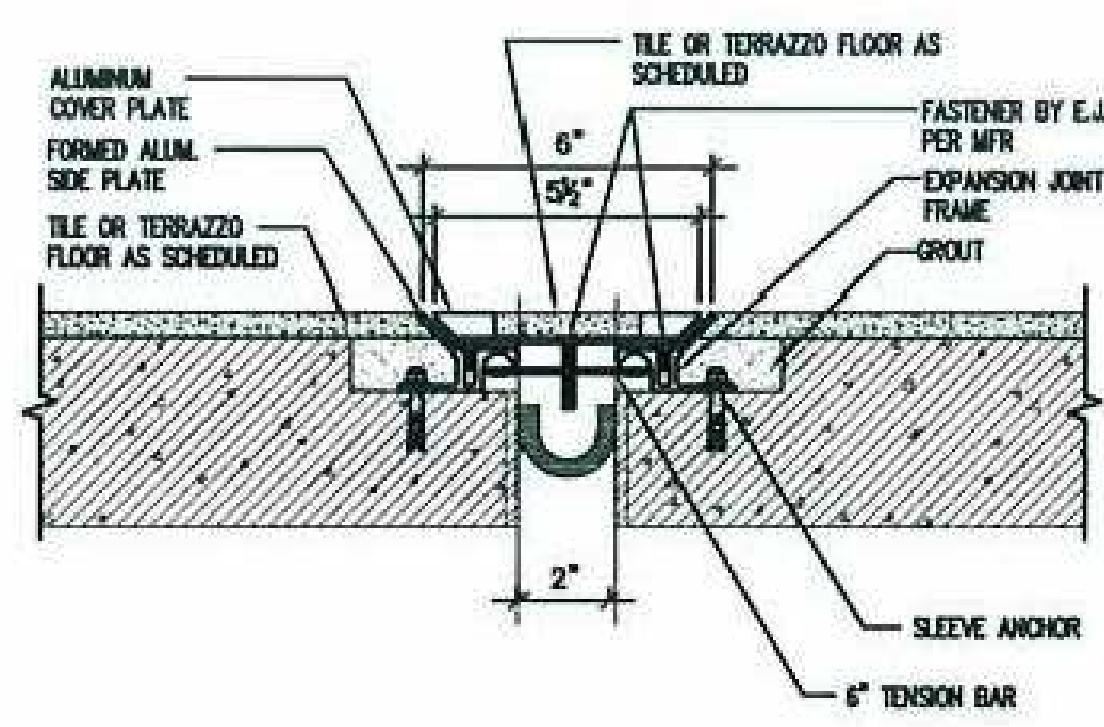


**4 EXPANSION JOINT DTL.**  
A802 SCALE: N/A

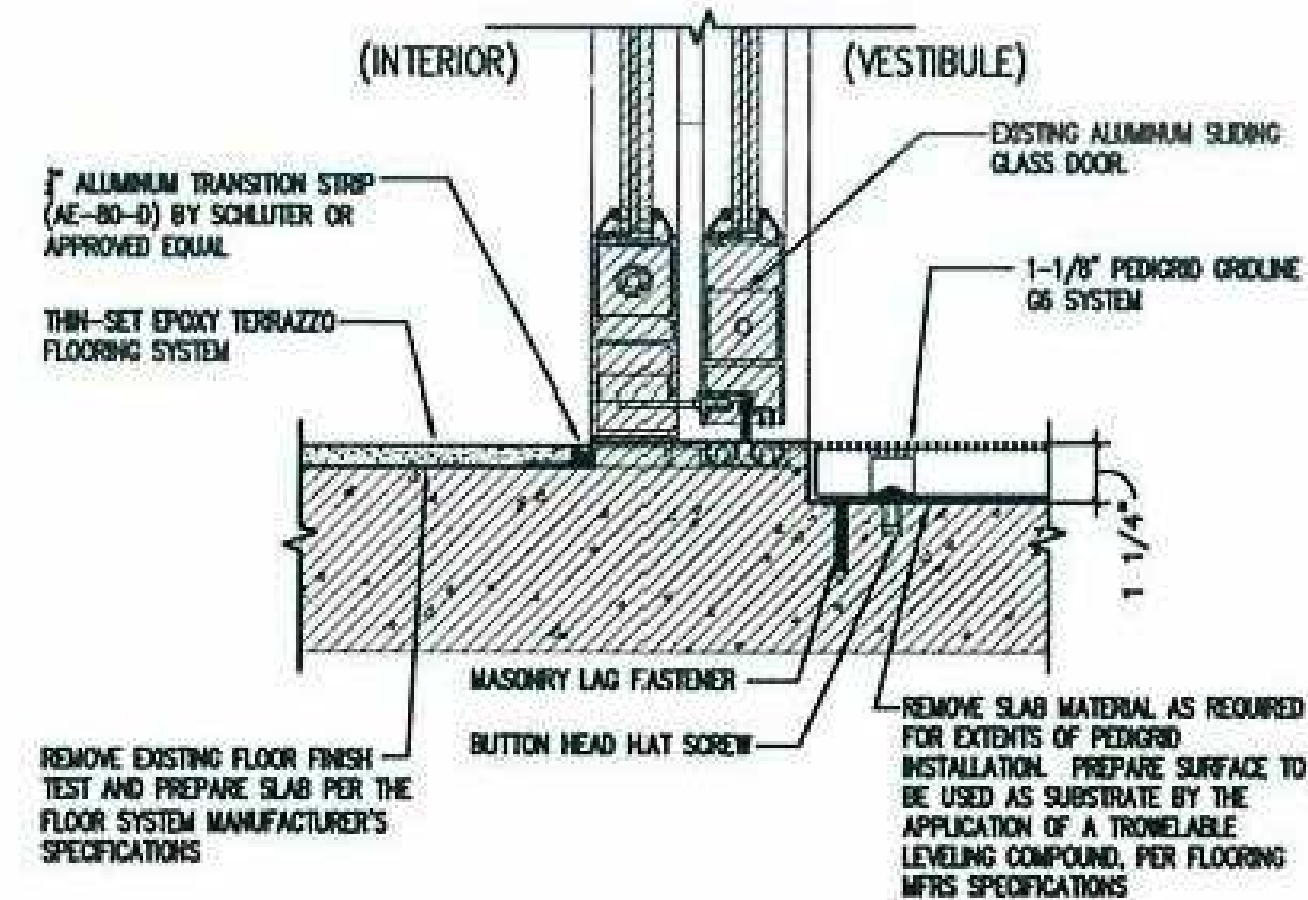


**5 INTERIOR DOOR THRESHOLD**  
A802 SCALE: N/A

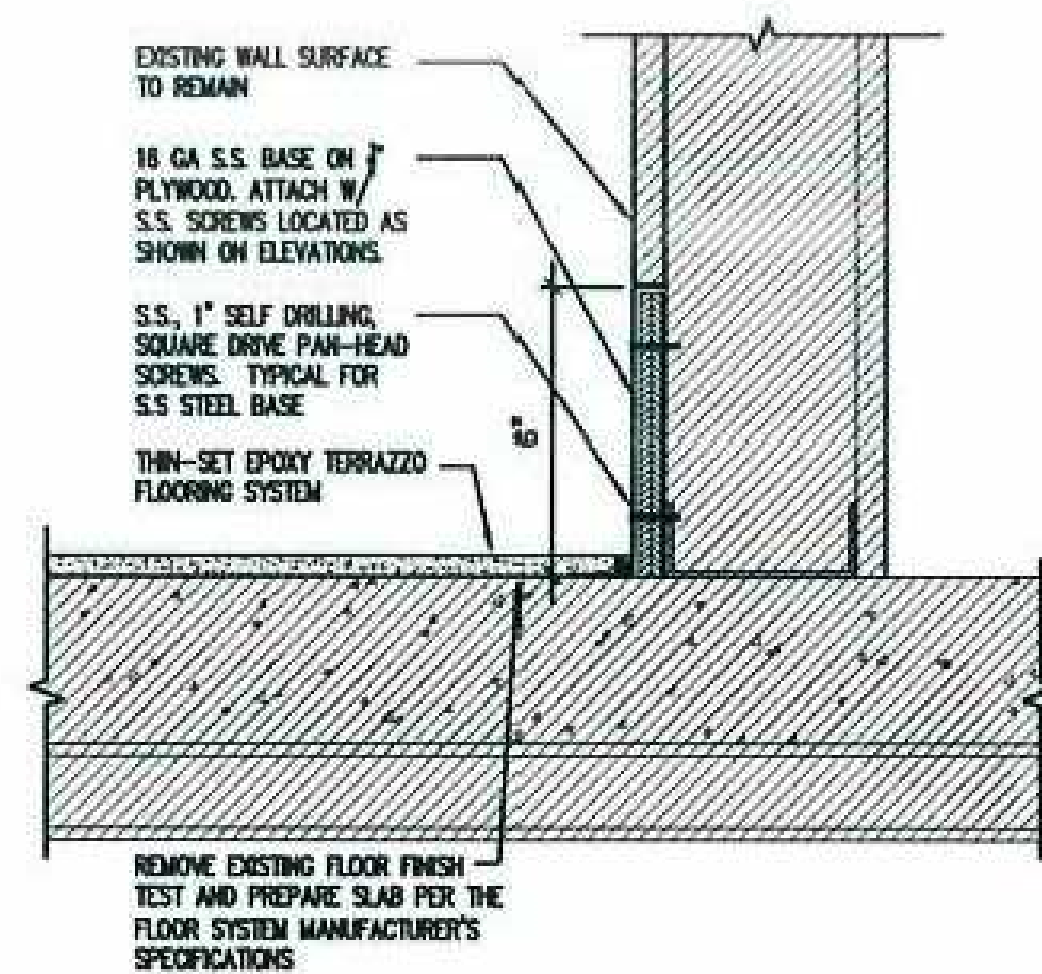


**6 STAINLESS STEEL BASE DTL.**  
A802 SCALE: N/A

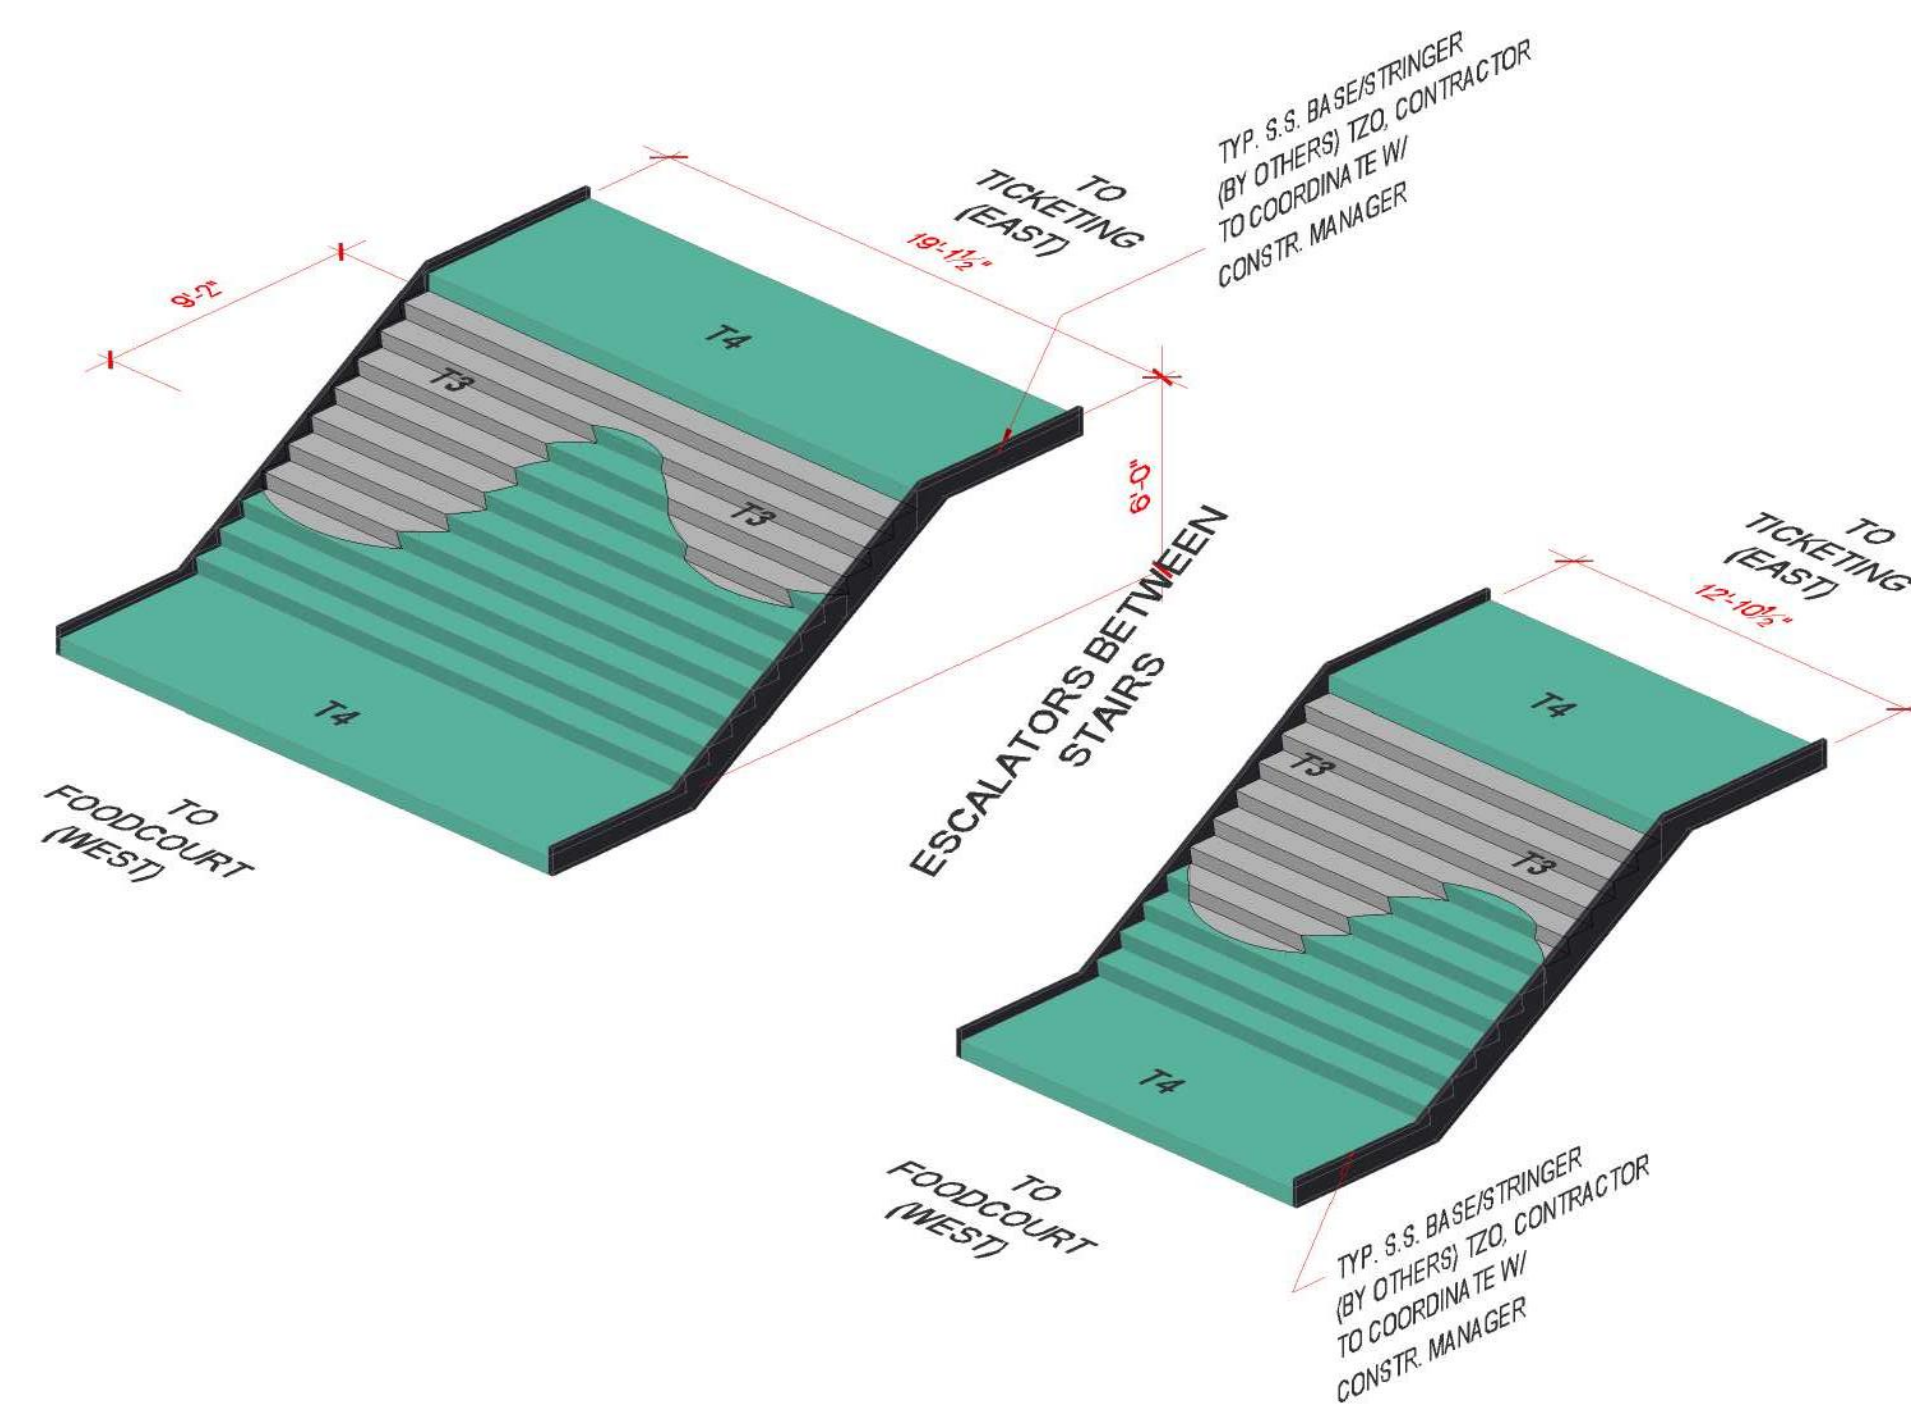


**10 ISOMETRIC VIEW STAIRS / CONNECTOR**  
A802 SCALE: 3/16\"/>

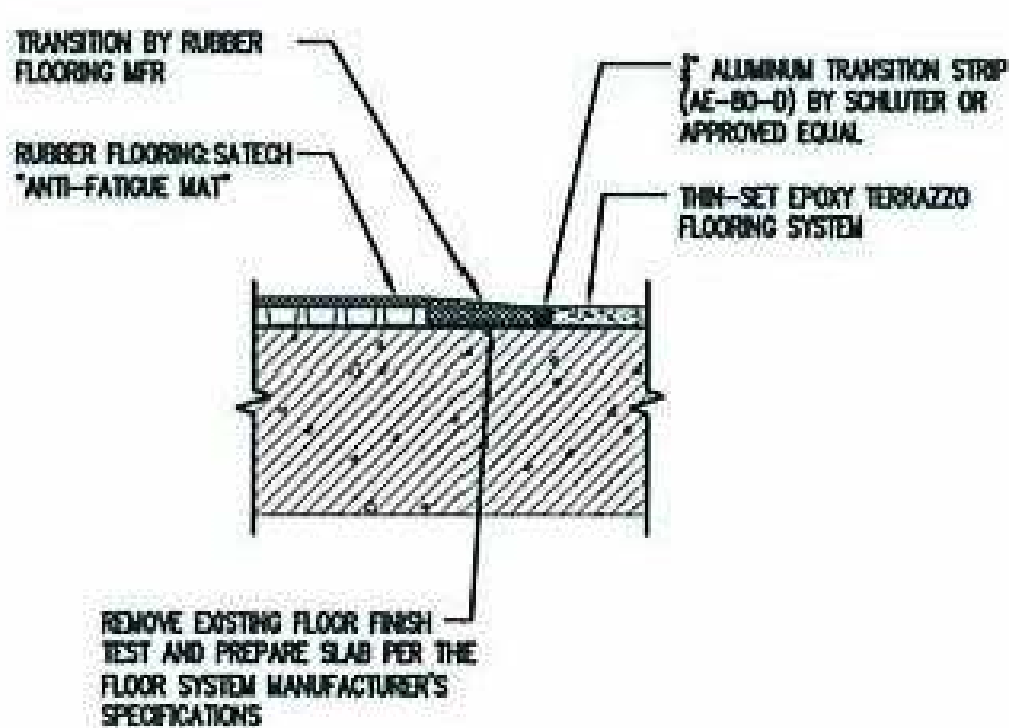

**7 TERR / RUBBER FLOOR TRANS**  
A802 SCALE: N/A

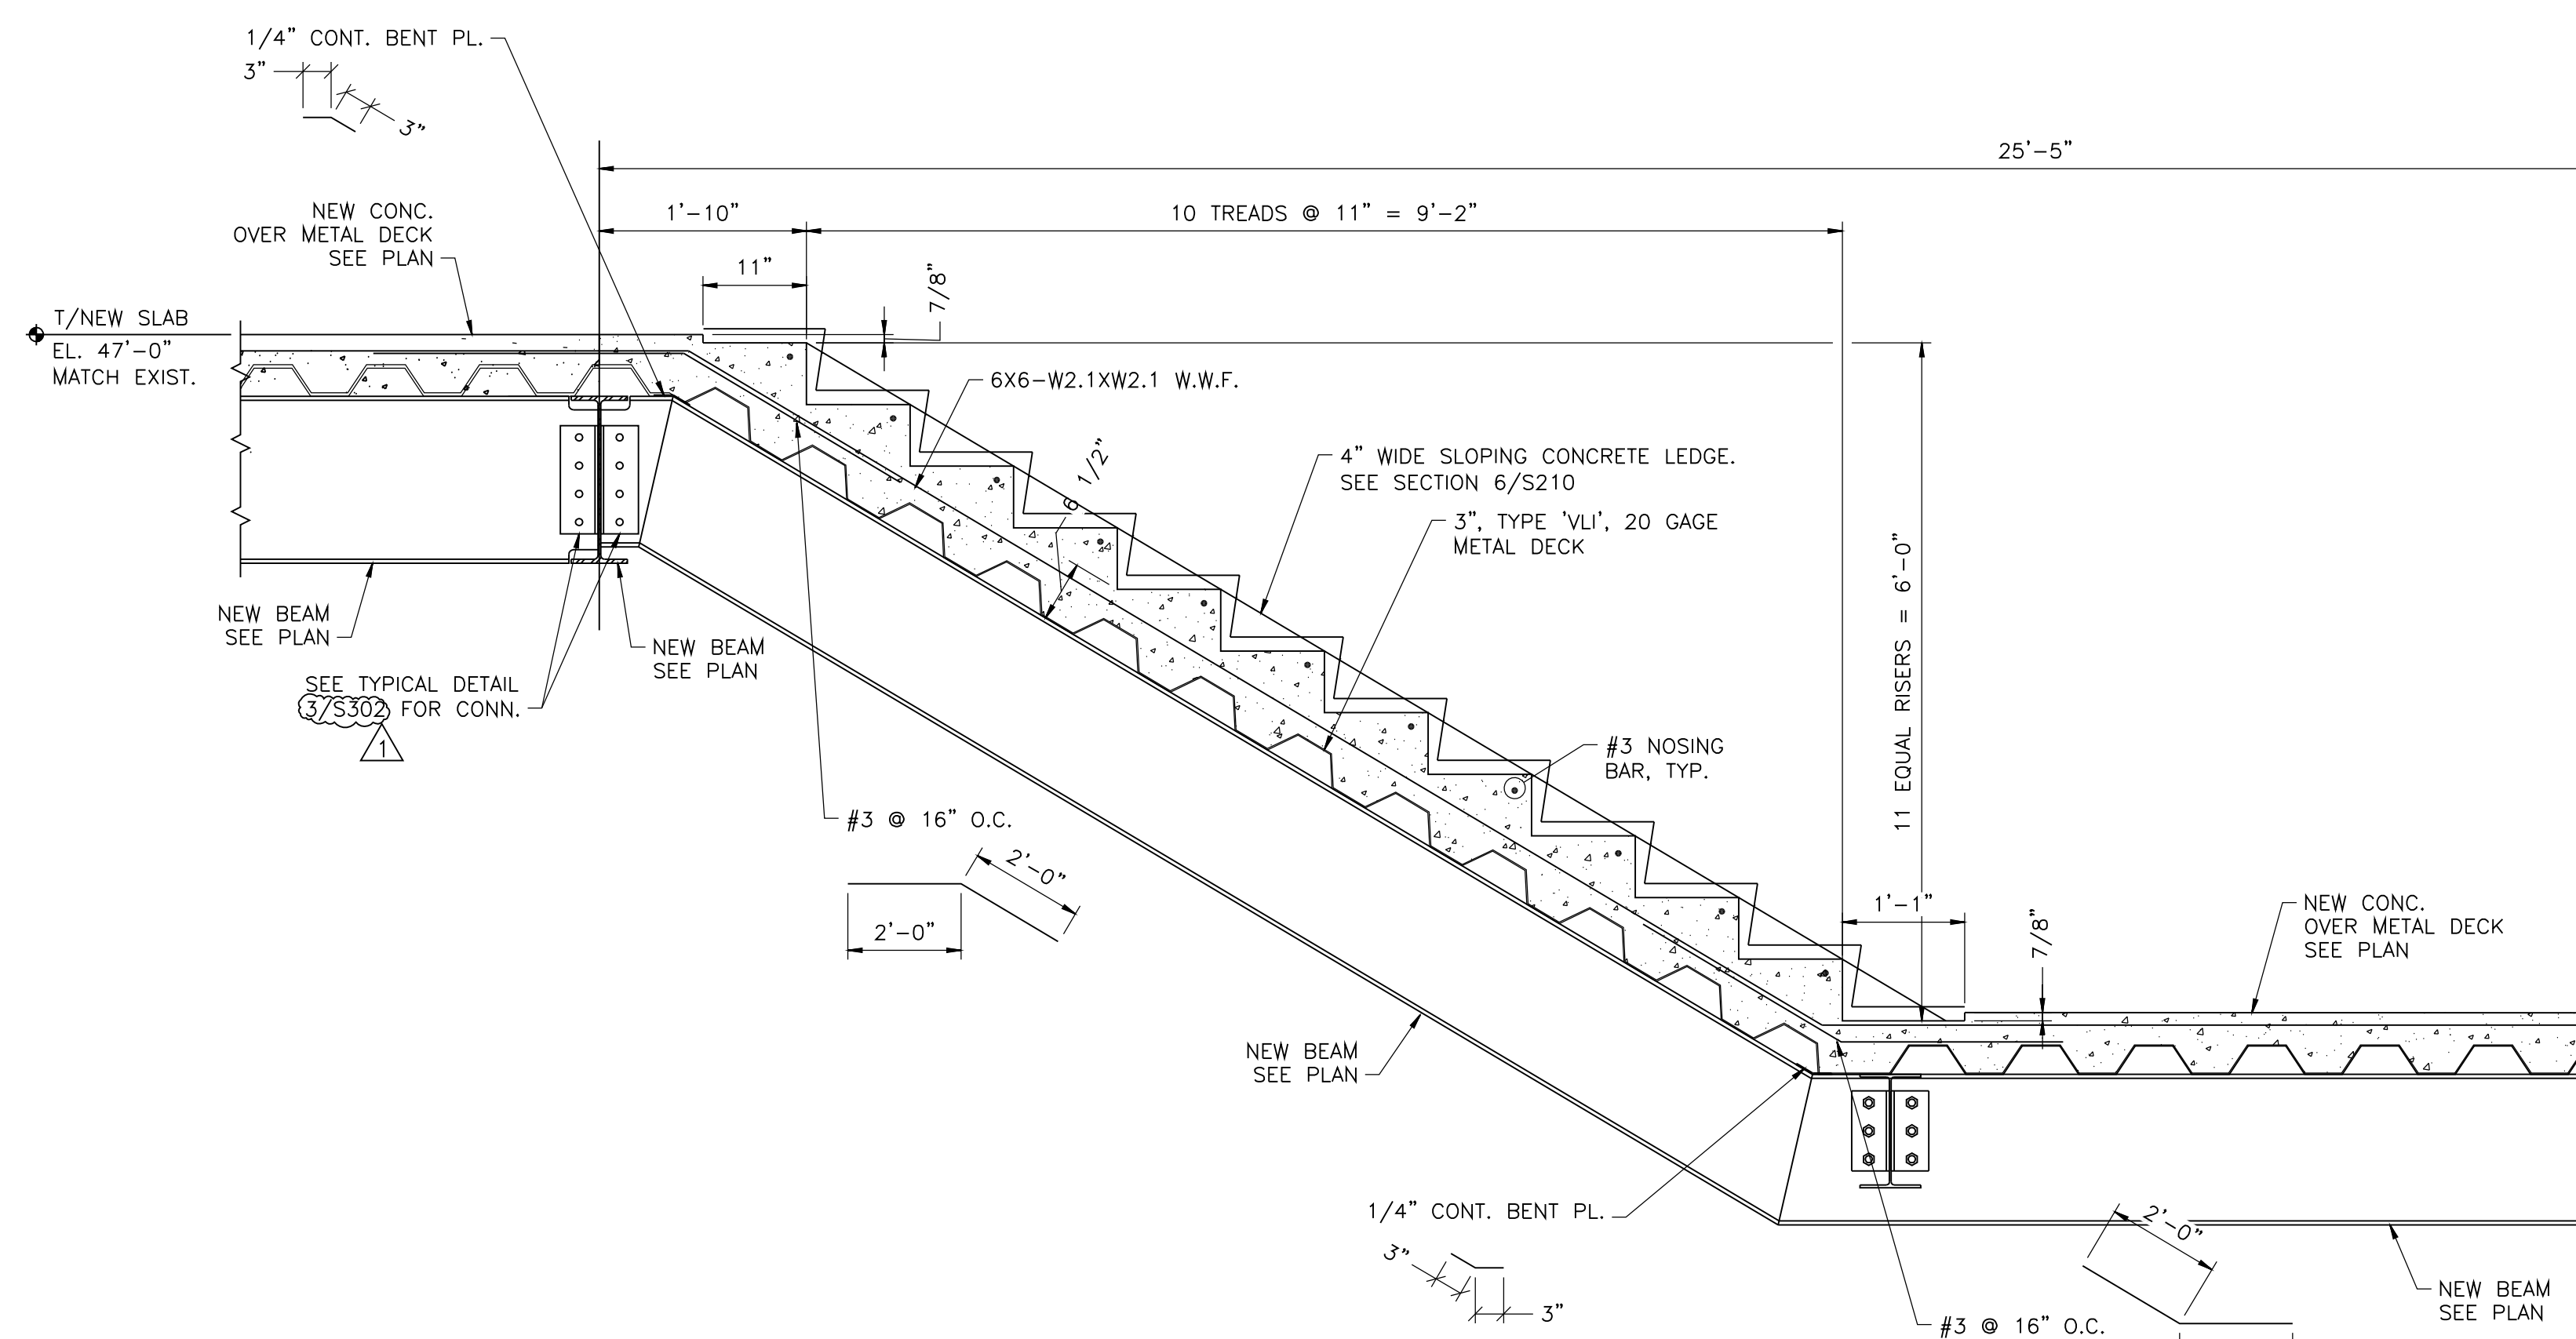

**8 SECTION - STAIRS**  
A802 SCALE: 3/4\"/>

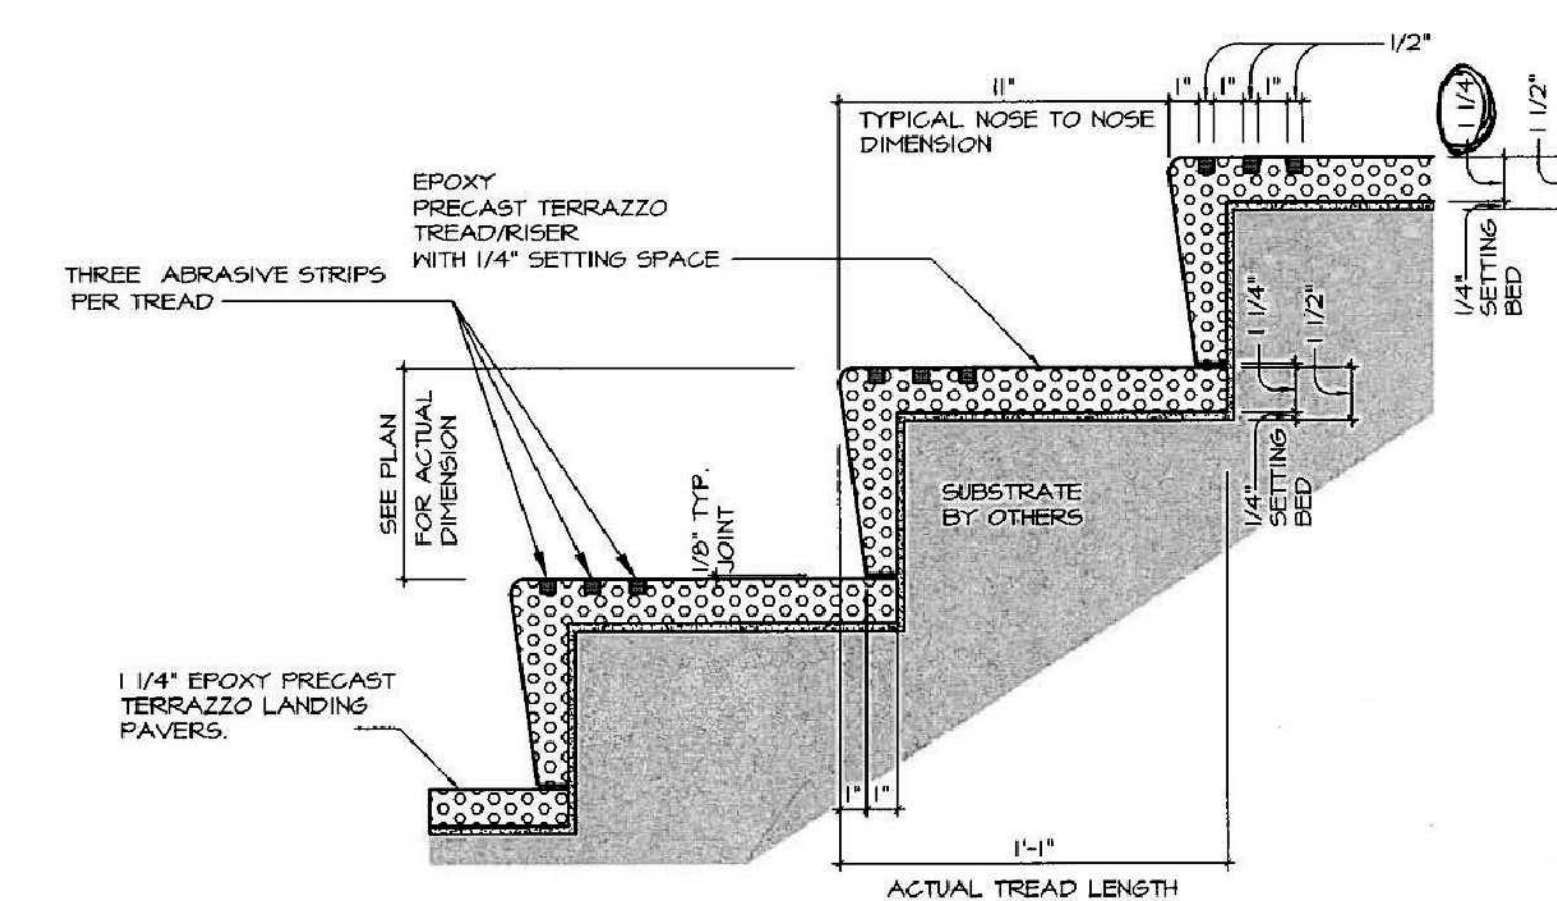

**9 DETAIL OF STARTING TREAD/RISER @ INTERMEDIATE LANDING**  
A802 SCALE: 3\"/>

**REVISIONS**

NO.	DESCRIPTION	DATE

DATE ISSUED: SEPTEMBER 2009  
REVIEWED BY: PHH  
DRAWN BY: DJ  
DESIGNED BY: AC

AEP PROJECT NUMBER  
201-9475-027