
 


 


LEGEND - FLOORING FINISHES

TILE
DEMO: 1. TILE CONTRACTOR IS RESPONSIBLE FOR THE DEMO OF ANY EXISTING TILE OR OLD CARPET WHERE NEW TILE IS INDICATED. 2. DEMO OF THE CARPET WHERE NEW CARPET IS INDICATED WILL BE REMOVED BY THE NEW CARPET CONTRACTOR (NOT IN THIS CONTRACT). 3. "FEATHER UP" SUB FLOOR ANYWHERE CARPET MEETS NEW TILE USING VINYL LEVELING MATERIAL INDICATED IN SPECIFICATION BOOKLET (NO REDUCER STRIPS BETWEEN THE 2 MATERIALS!).

-  **TILE 1:** VS77 14X28 ONE COLOR SEE SPEC.
-  **TILE 2:** VS88 14X14 ONE COLOR SEE SPEC.
-  **TILE 3 - BASE:** VS77 7X14 TILE BASE, ONE COLOR SEE 02I.1.01 & SPEC.
-  **TILE 4:** AV111/AV112 18X18 ONE COLOR SEE SPEC.
-  **TILE 5 - BASE:** 18X18 ONE COLOR (SAME AS TILE#4) CUT INTO 9X18 BASE WHERE TILE #4 IS SPEC.

NOTE: IN AREAS RECEIVING TILES #1 & #2 USE 7X14 TILE BASE (TILE 3). SEE SPEC.;
 IN AREAS RECEIVING TILE #4, USE TILE 5 FOR BASE, SEE SPEC.

 **TILE 7:** TILE WAINSCOTT ON KNEEWALL (+7'-00" HGT, FIELD VERIFY) + SILL BY TILE CONTRACTOR, SUBSTRATE PROVIDED BY GC FOR "ECONOMIC STIMULUS PROJECT"


 **EXISTING TILE:** TO REMAIN, NOT INCLUDED IN THIS CONTRACT (N.I.C.).


 **NO WORK**

 **TERRAZZO INSERTS** INCLUDED IN THIS CONTRACT


 **TERRAZZO FLOORING** BY OTHERS


CARPETS:
 ALL NEW CARPETS BY OTHERS (SOME REMOVAL OF OLD, IN NEW TILE AREAS BY THE CONTRACTOR)


 **CARPET 1:** WOVEN BROADLOOM; 6'-0" X 6'-0" REPEAT 12'-0" MATERIAL (BY OTHERS)

  **CARPET 2:** WOVEN BROADLOOM; NO REPEAT 12'-0" MATERIAL, ACCENT CARPET INLAYS TO BE PRE DRAWN IN THE FIELD AND APPROVED BY PIE INTERIOR DESIGNER. (BY OTHERS)

 **CARPET 3:** TUFTED BROADLOOM; (BEHIND NOTED COUNTERS). (BY OTHERS)


 **CARPET 4 WALK-OFF AREAS:** LEE'S "STEP-UP", 6'-0" WIDE ROLL MATERIAL, 5/32", 38OZ., # DD769, COLOR 508 BLACK (BY OTHERS)

 **CARPET 5 WALK-OFF AREAS:** USING EXISTING PAWLING PRO-TEK ALUMINUM TREADS, REPLACE EXISTING BLUE CARPET INSERTS W/ PRO-TEK COLOR; BLACK; HEAVY DUTY CARPET STRIPS, REPAIR OR REPLACE ALUMINUM FRAMES AND/OR DAMAGED TREADS AS NEEDED (REPLACE ANY BENT OR DAMAGED TREAD OR FRAME)" (BY OTHERS)

 **VINYL COMPOSITE TILE (VCT):** GENERAL CONTRACTOR TO PROVIDE VCT IN ITS ENTIRETY, AREAS RECEIVING VCT SHALL RECEIVE VINYL COVE BASE. (BY OTHERS)

EXISTING PRESSURE MATS @ GLASS DOOR ENTRIES TO REMAIN (TILE AROUND THEM). LOCATIONS OF THESE WILL BE REVIEWED DURING THE MANDATORY PRE-BID CONFERENCE.

**NOTE:
 RESTAURANT WILL BE PHASED (2 TO 3 PHASES).**

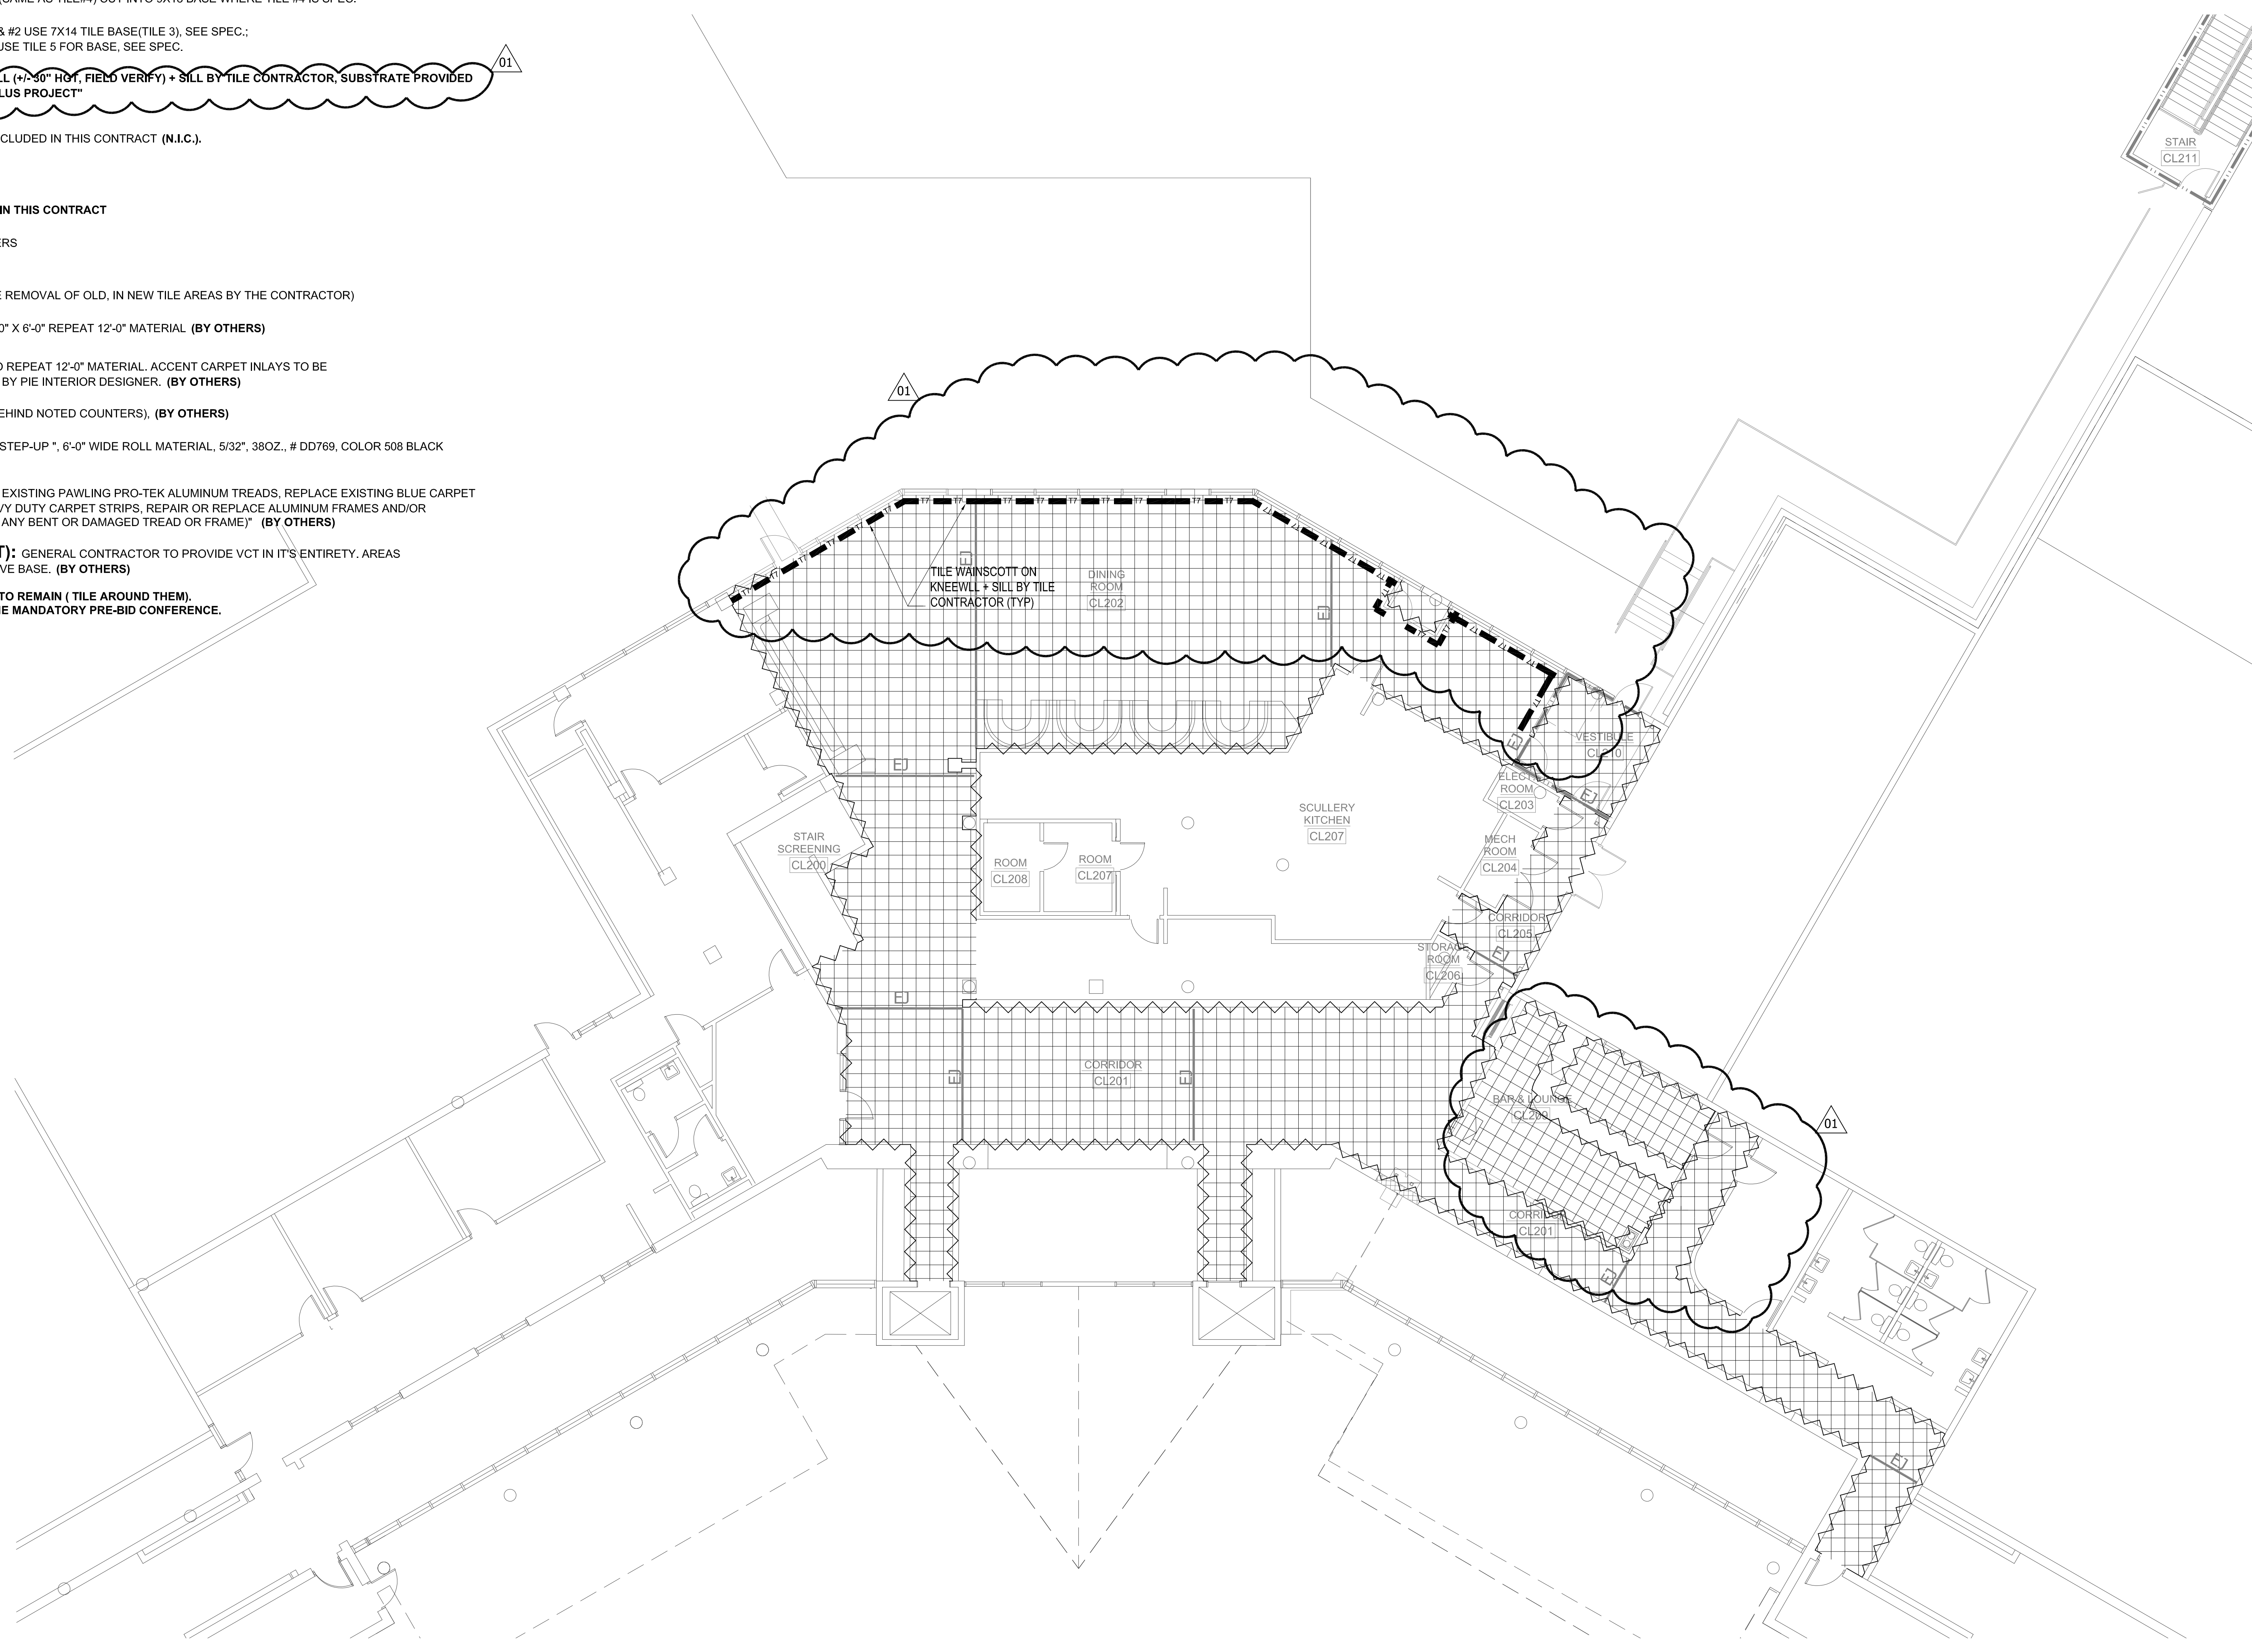


THE LPA GROUP
 ENGINEERS ARCHITECTS PLANNERS
 700 HUISER STREET
 COLUMBIA, SOUTH CAROLINA 29201
 POST OFFICE BOX 5805
 COLUMBIA, SOUTH CAROLINA 29250-5805
 Phone: 803/254-2211 Fax: 803/779-0482
DENISE J. WHEELER, FLORIDA ARCHITECT LICENSE # 11899
 LPA GROUP INCORPORATED, FLORIDA LICENSE # A00005564

KTD Inc.
 KELLY TAAFFE DESIGN
Lic# ID 0002288
 FL# 13 0001146
 Kelly@kellytaaffedesign.com
 Tel.: 813.985.5049
 Fax: 813.985.2371

**TERMINAL IMPROVEMENT
 PROJECT - TILE**

KEY PLAN

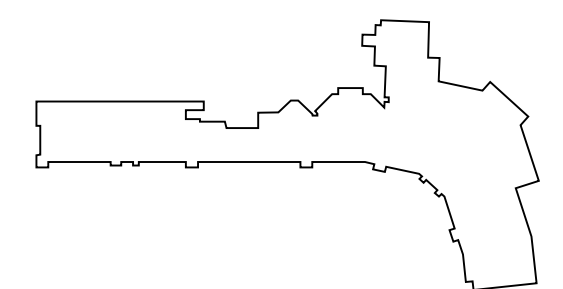

REVISIONS

No.	Description	Date	By
1	ADDENDUM #01 - RE BID		
2	SEAL BID # 089-0289-CP(DM)	04/03/09	SB

Designed by: _____ Drawn by: _____ Checked by: _____

Project Name: _____

**TERMINAL IMPROVEMENT
 PROJECT - TILE**

Drawing Name: _____

**FLOOR PLAN
 - FINISHES -**

LPA Project Number: **AR178005.8** FAA ASP Project Number:
 Date: **04.20.2009** Division: _____

Drawing Number: PIET/CRSP-TILE-BID-AD#1.dwg
I.1.07

1
 A0.01
 FLOOR PLAN 2ND FLOOR
GATES 2-6 - RESTAURANT
 SCALE: 1/18" = 1'-0"