


**TERMINAL IMPROVEMENT
PROJECT - TILE**

KEY PLAN

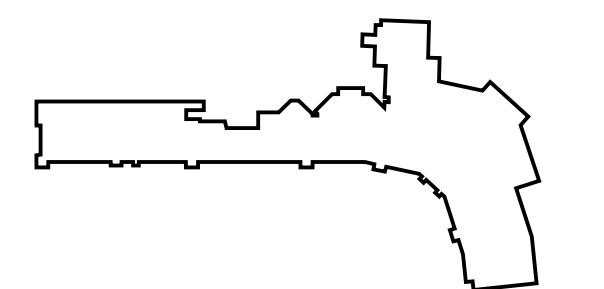

REVISIONS

No.	Description	Date	By

Designed by: _____ Drawn by: _____ Checked by: _____

Project Name: _____

**TERMINAL IMPROVEMENT
PROJECT - TILE**


Drawing Name: _____

**FLOOR PLAN
TERAZZO DETAIL**


LPA Project Number: **AR178005.8** FAA ASP Project Number: _____

Date: **AUGUST 31, 2007** Division: _____


Drawing Number: **I.1.10**

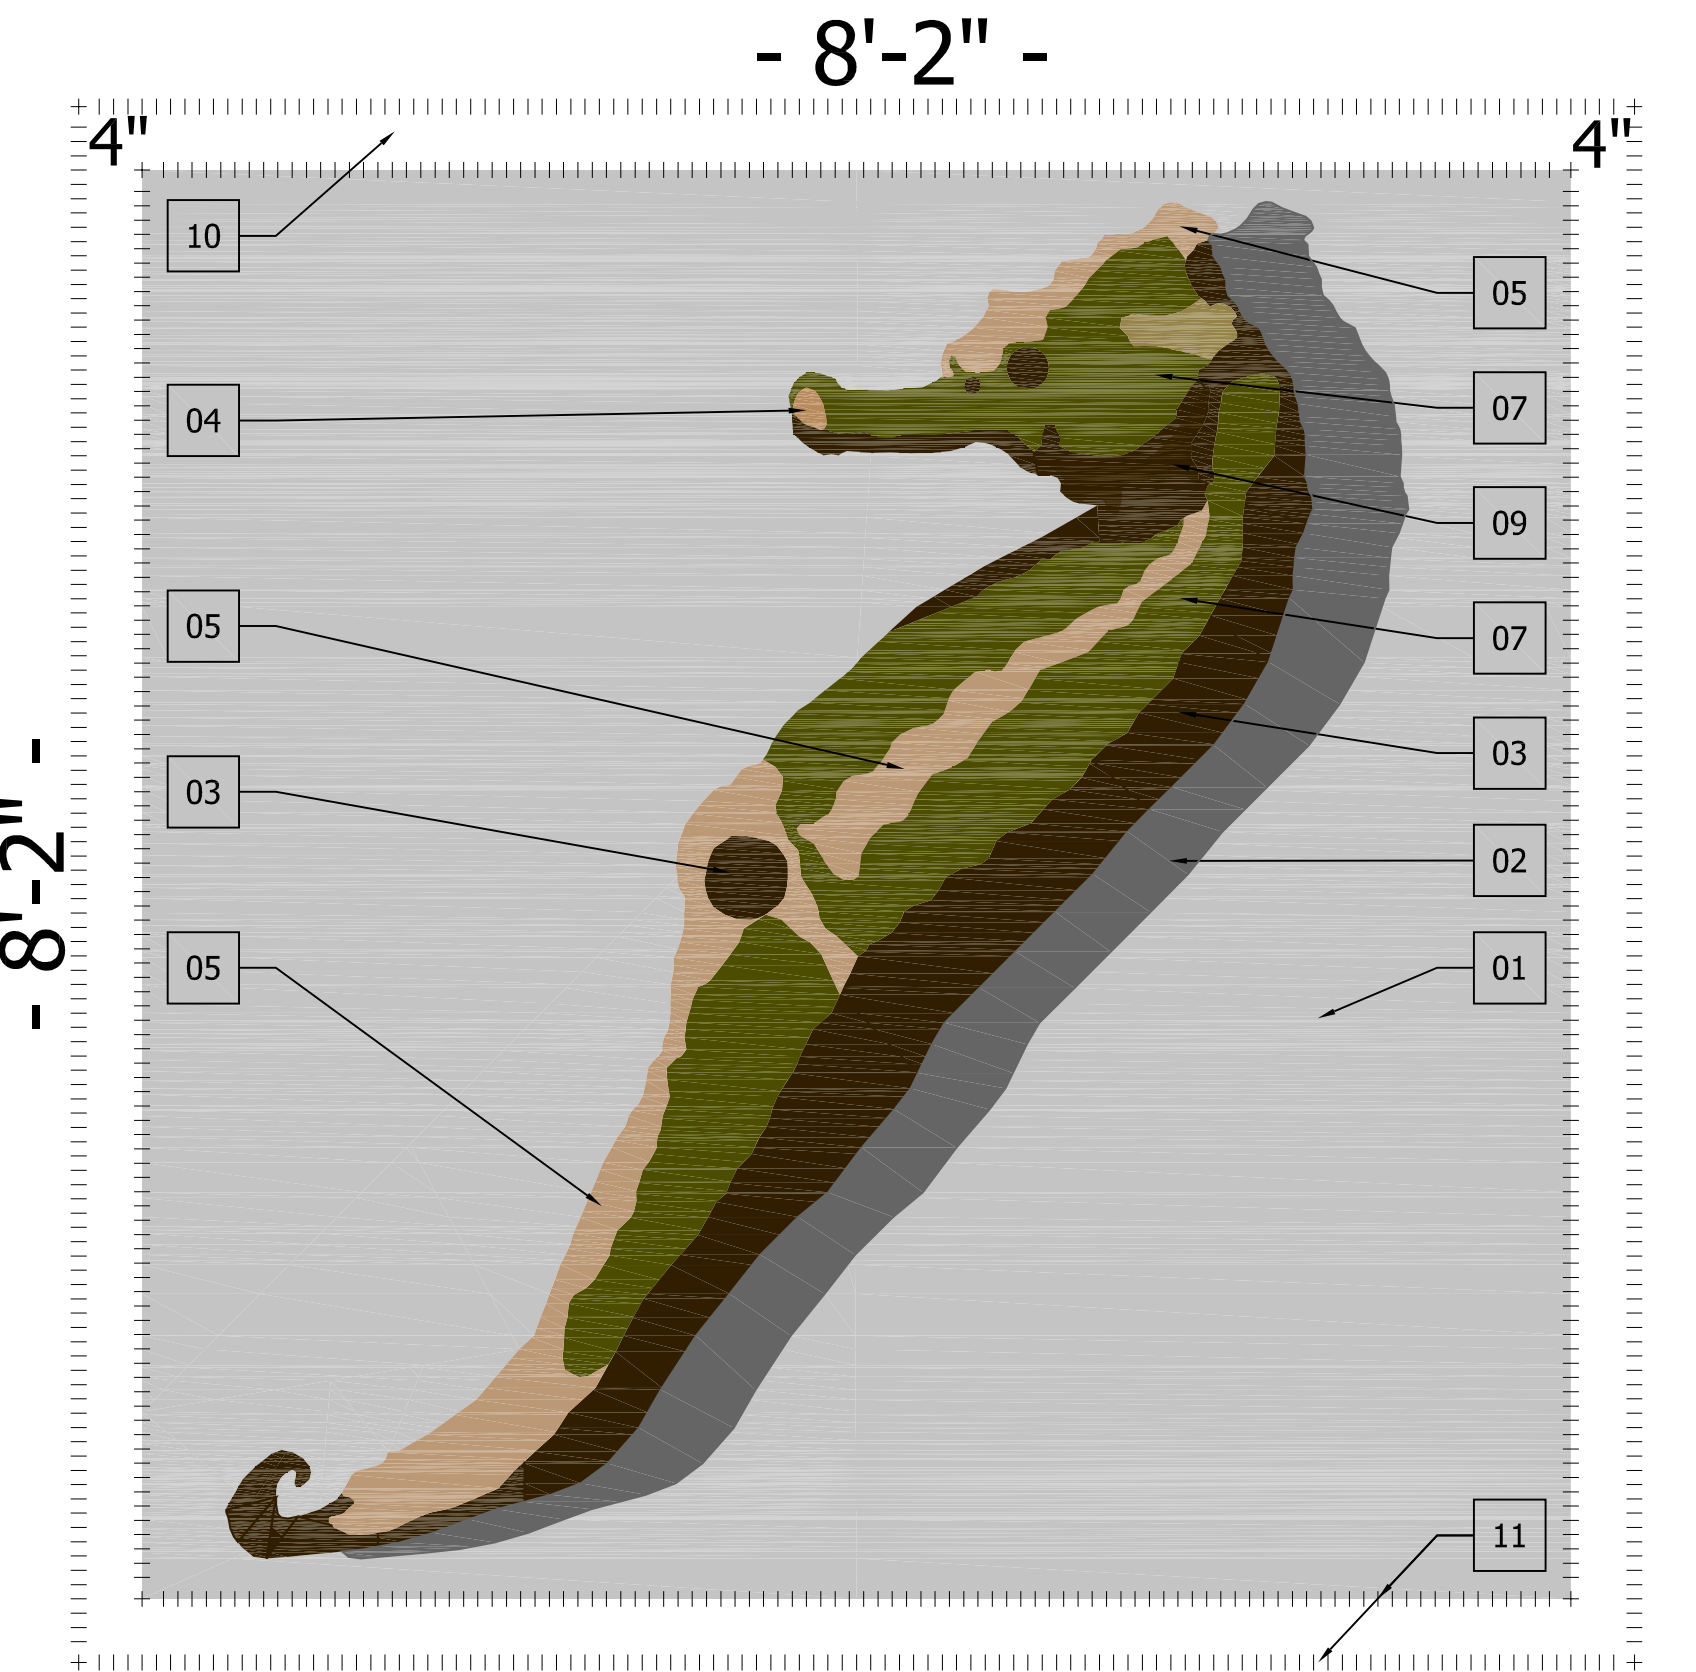


07 TERAZZO DETAIL
1" = 1'-0"

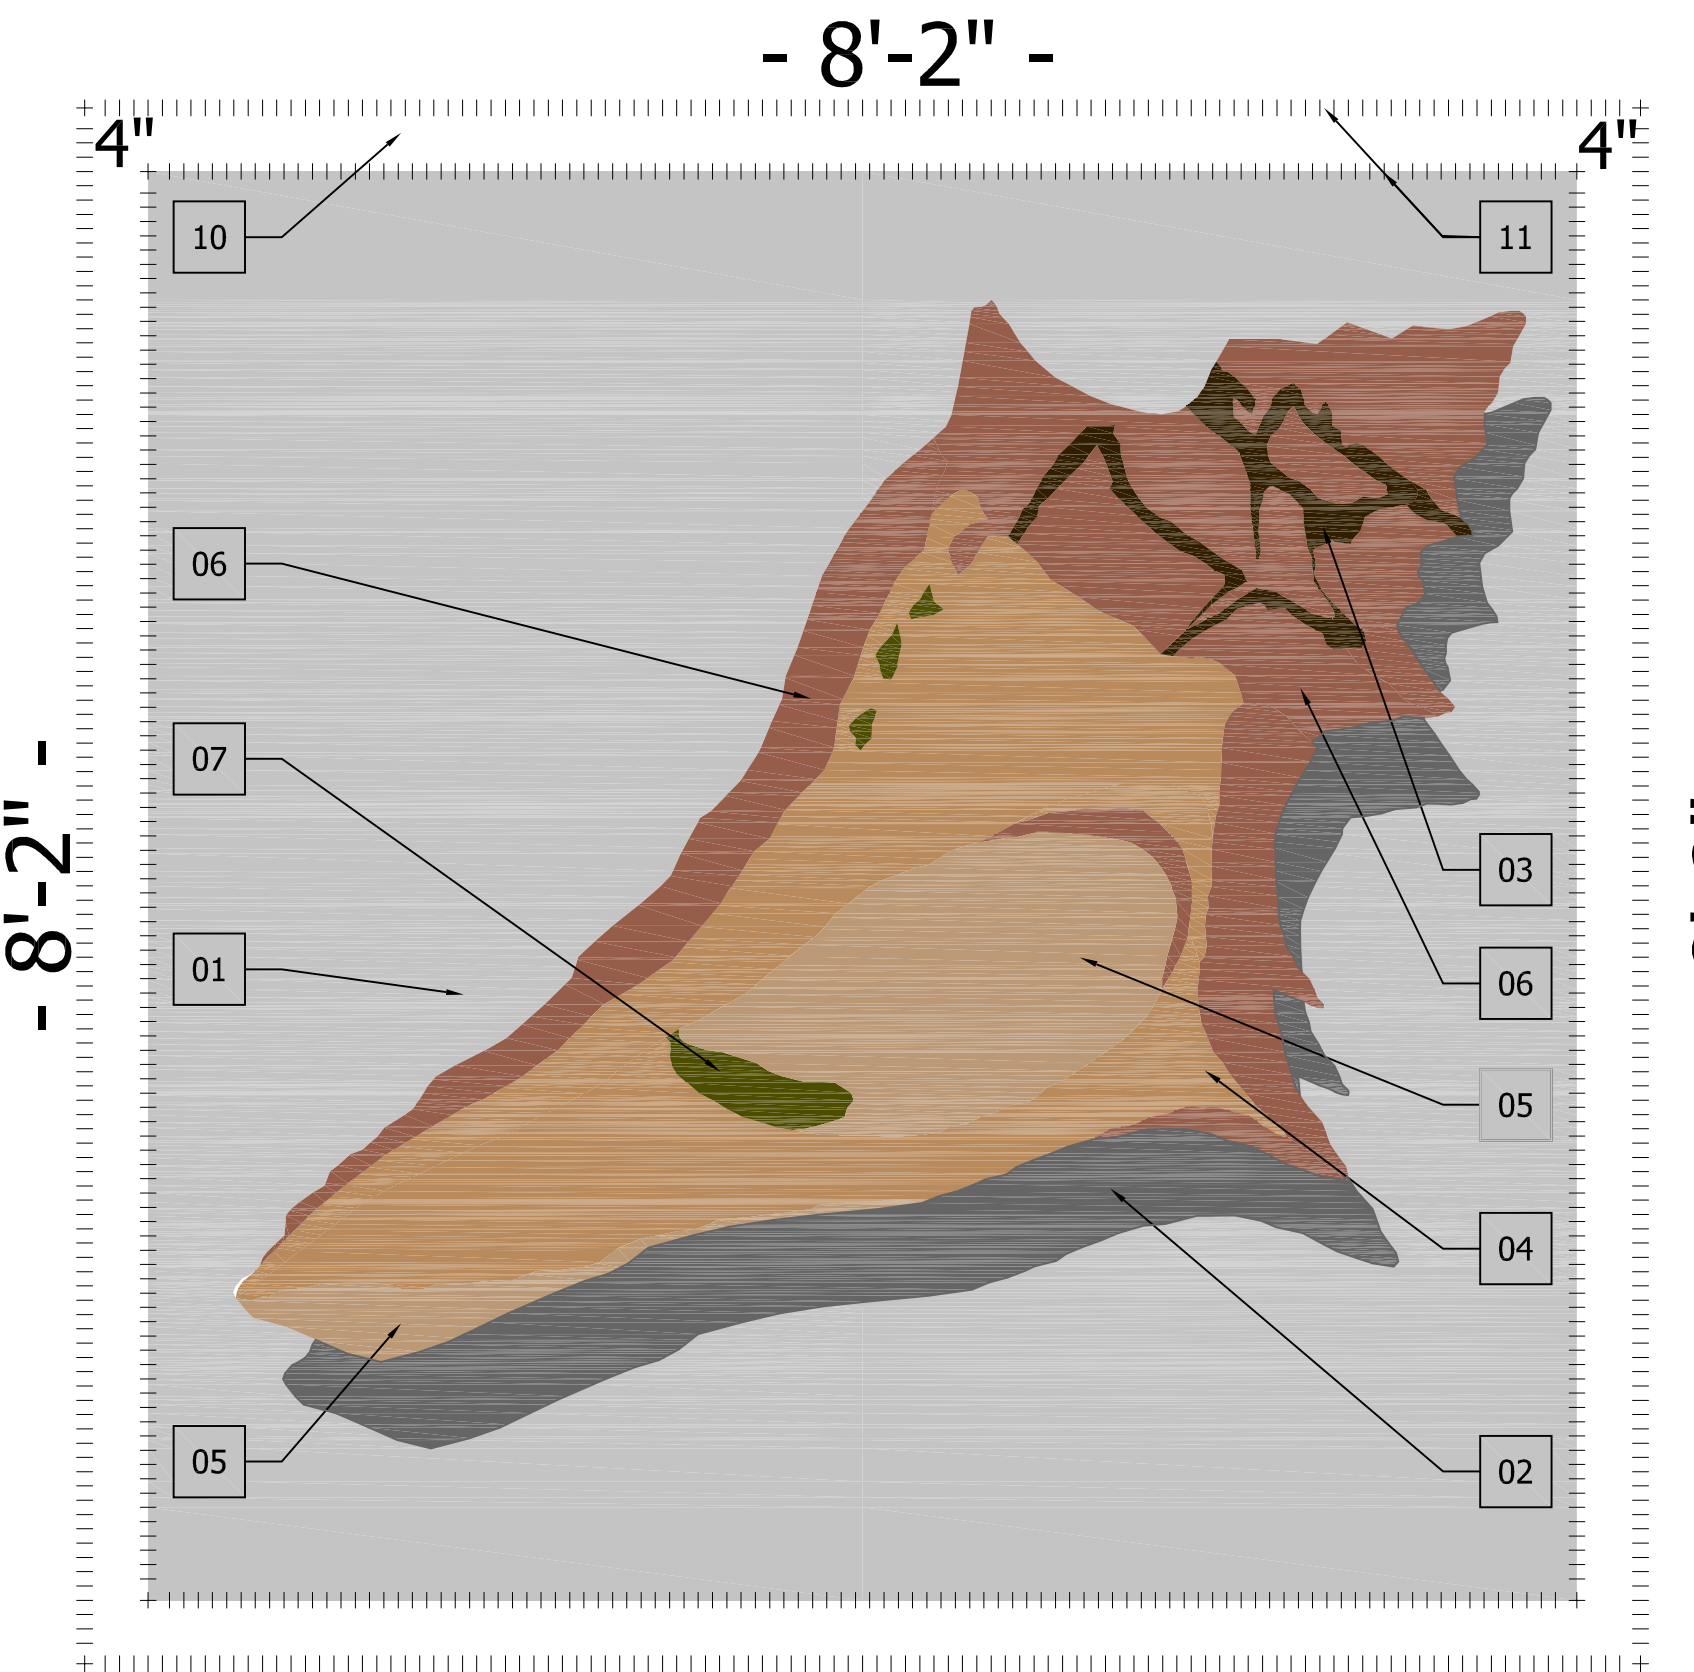


09 TERAZZO DETAIL
1" = 1'-0"

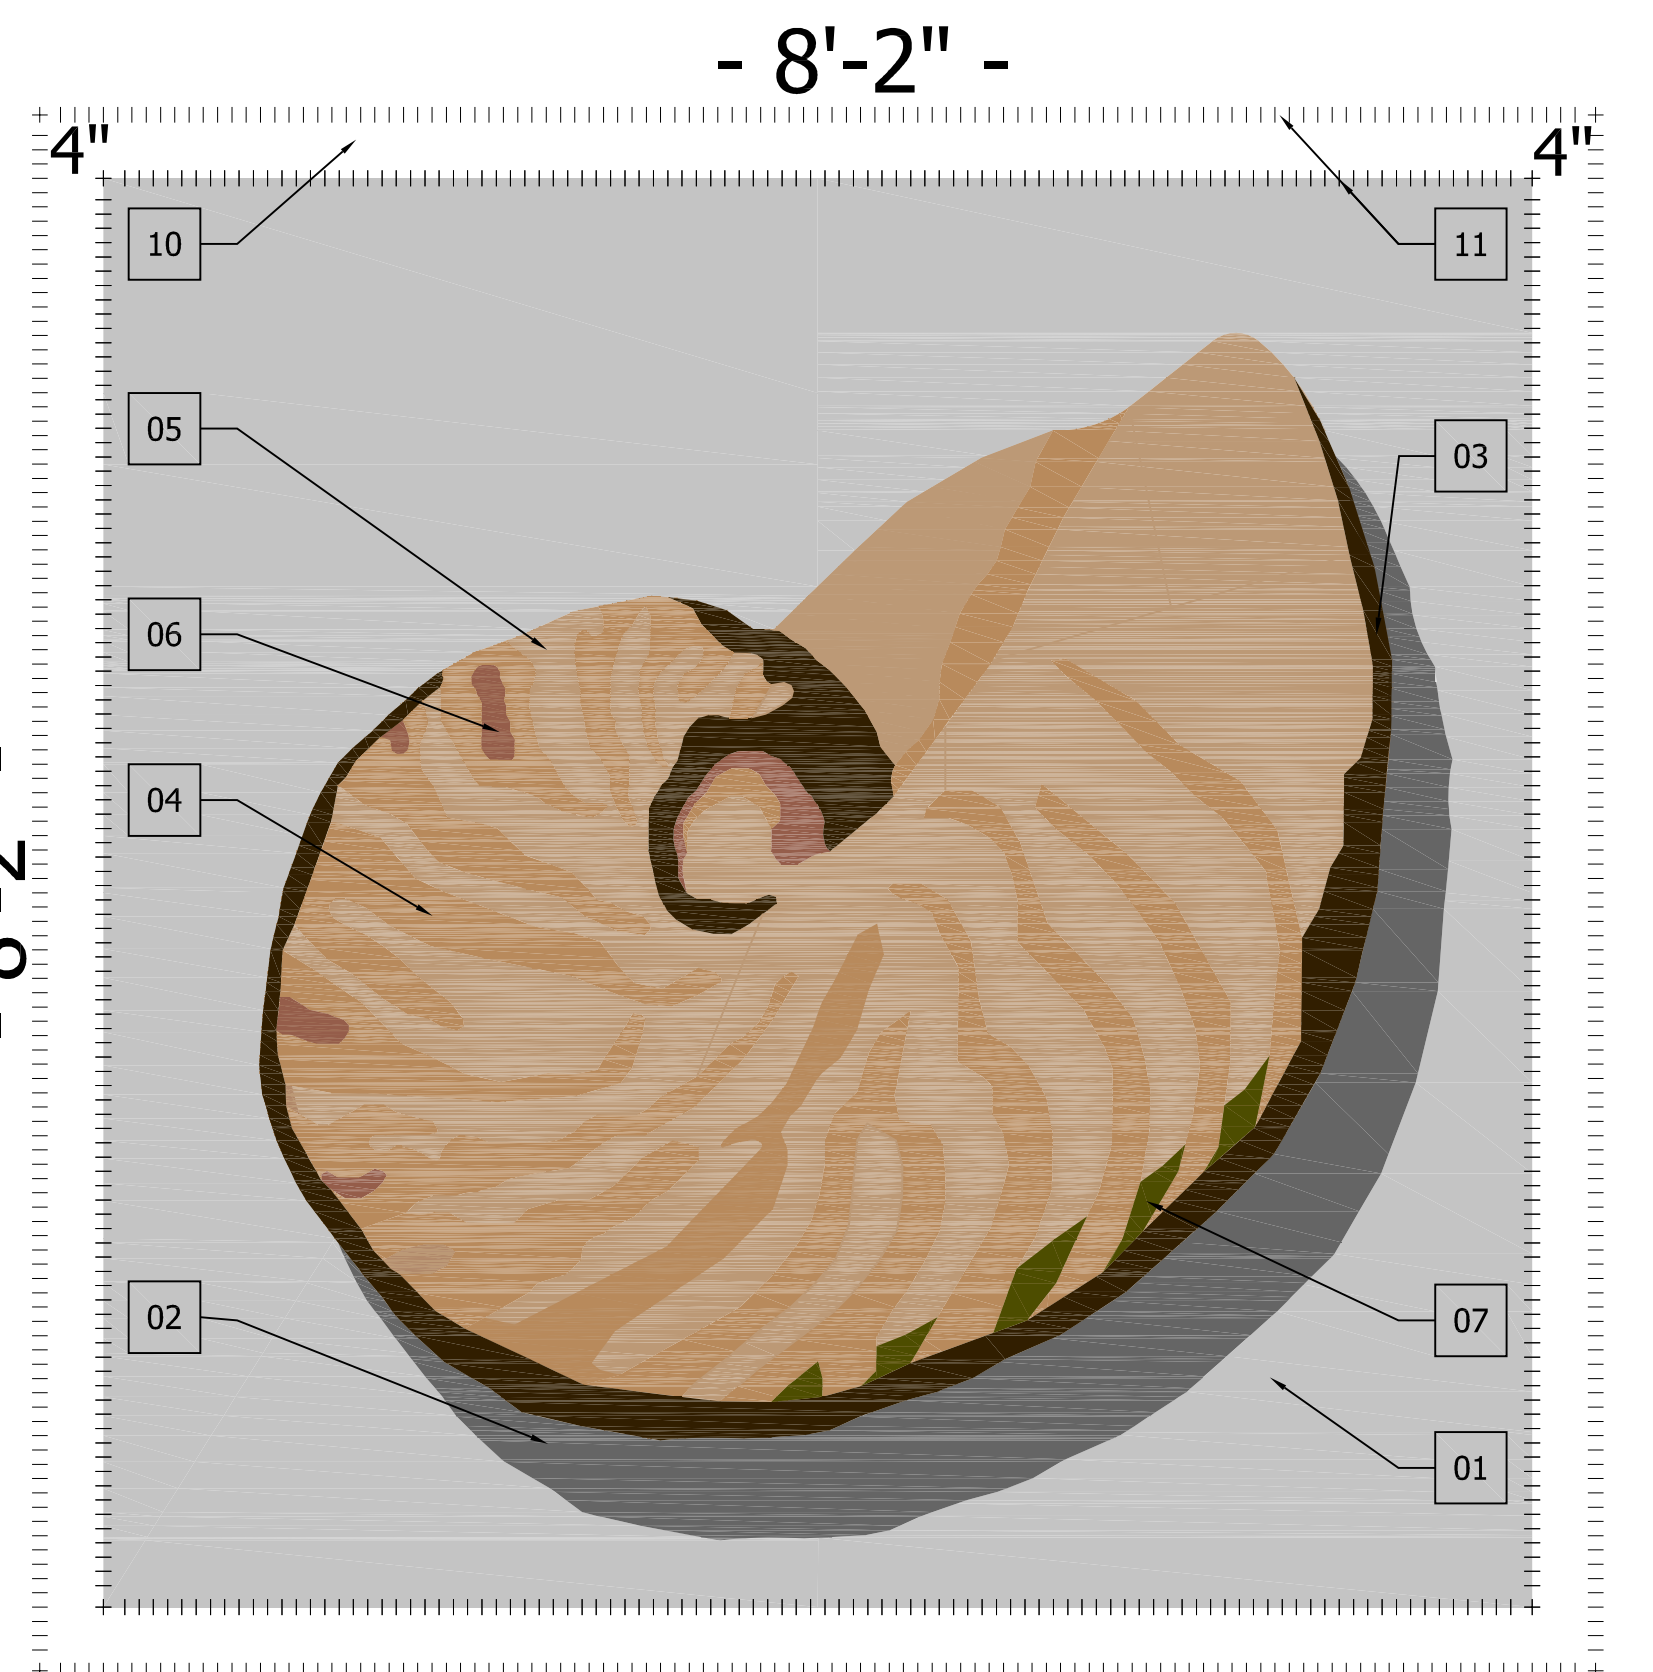


10 TERAZZO DETAIL
1" = 1'-0"

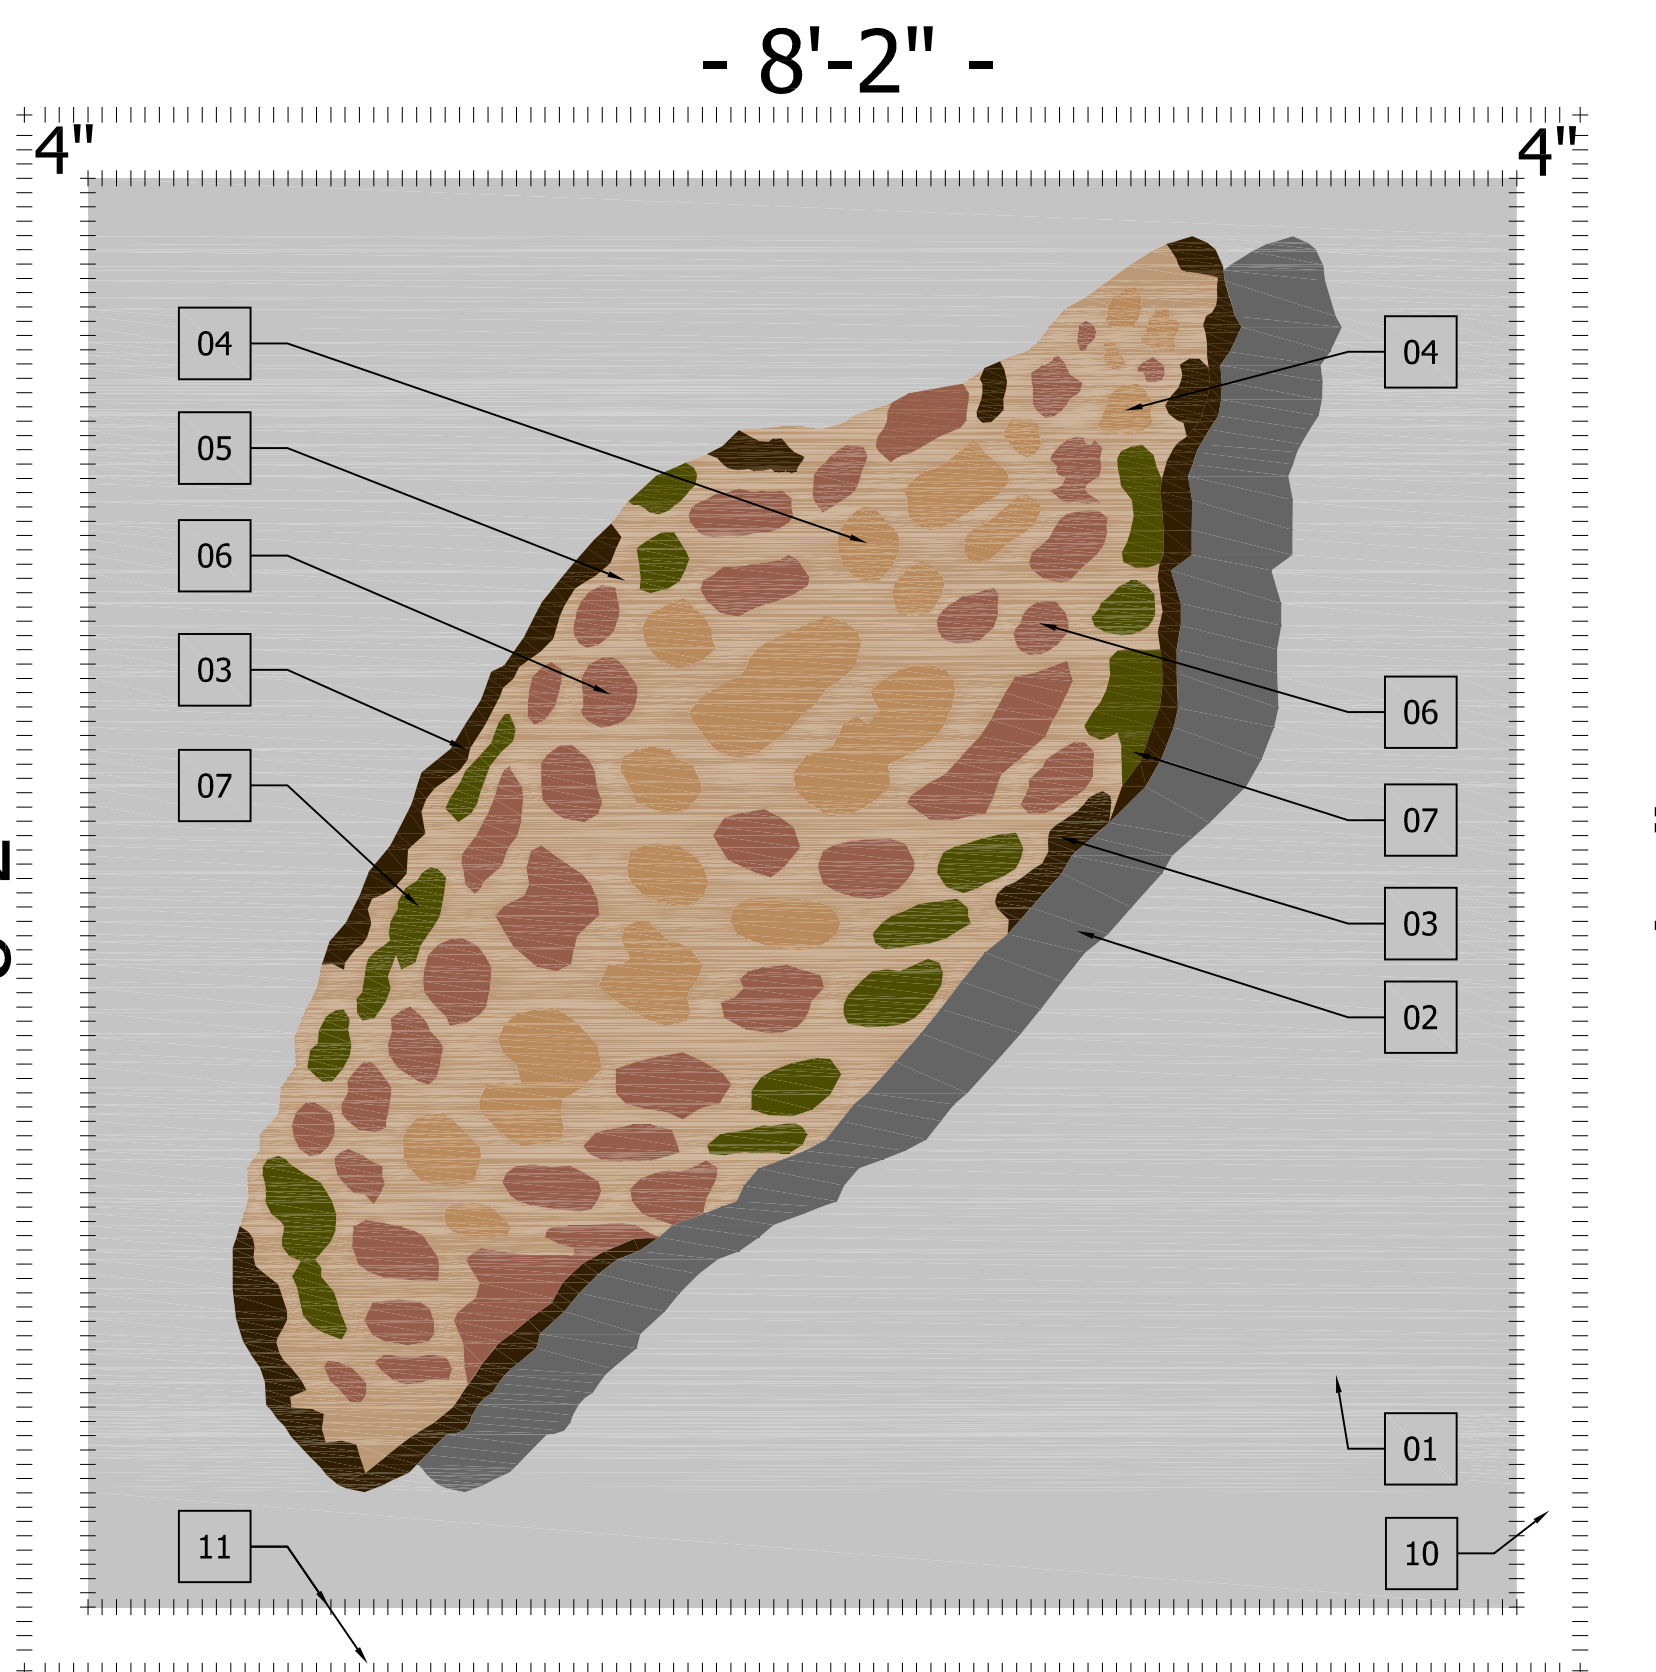


11 TERAZZO DETAIL
1" = 1'-0"

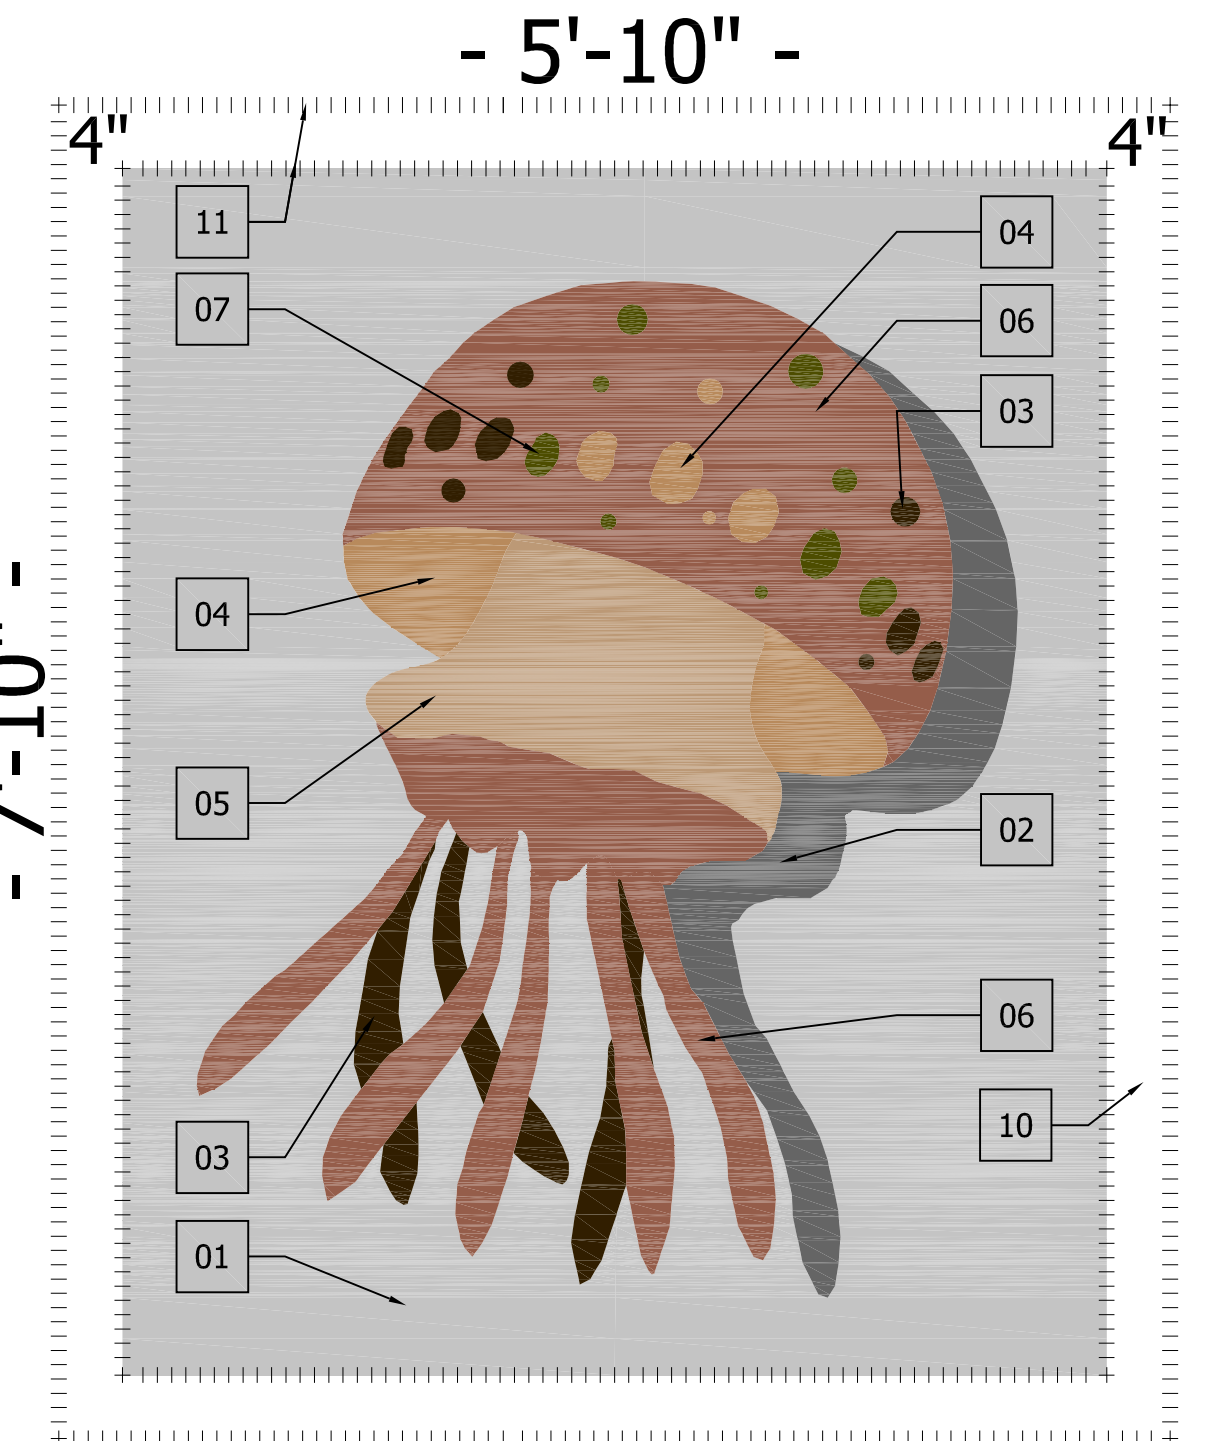


03 TERAZZO DETAIL
1" = 1'-0"

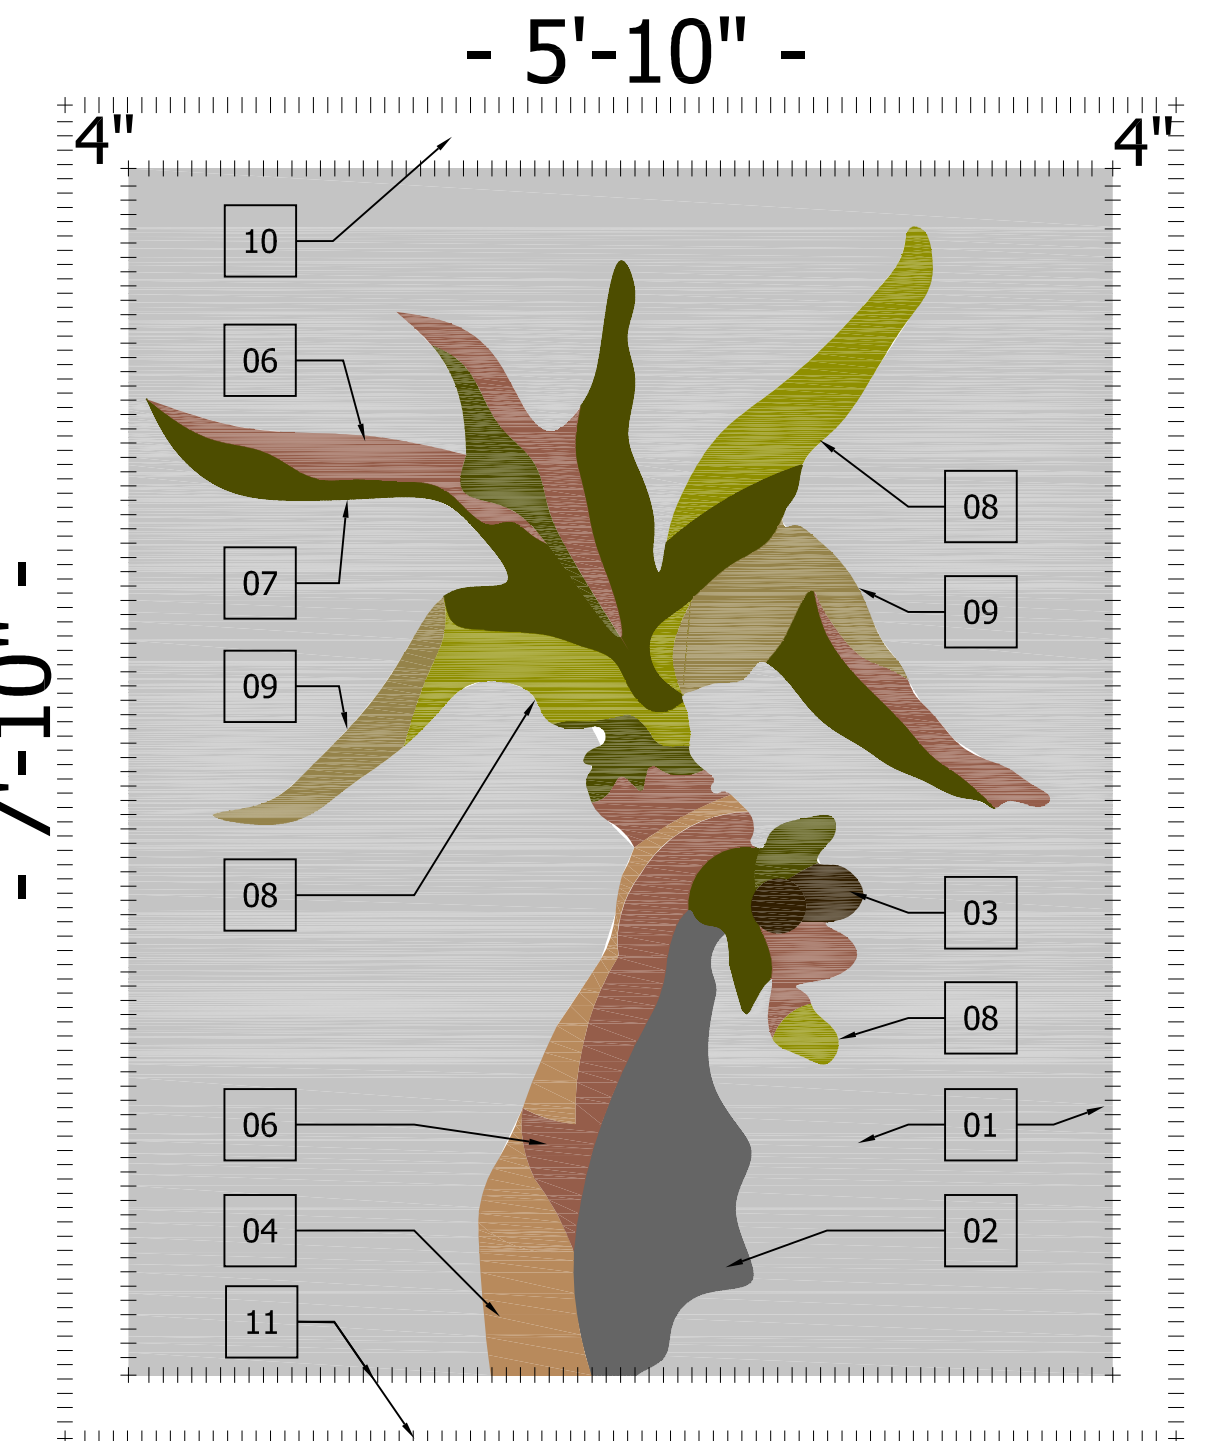


05 TERAZZO DETAIL
1" = 1'-0"

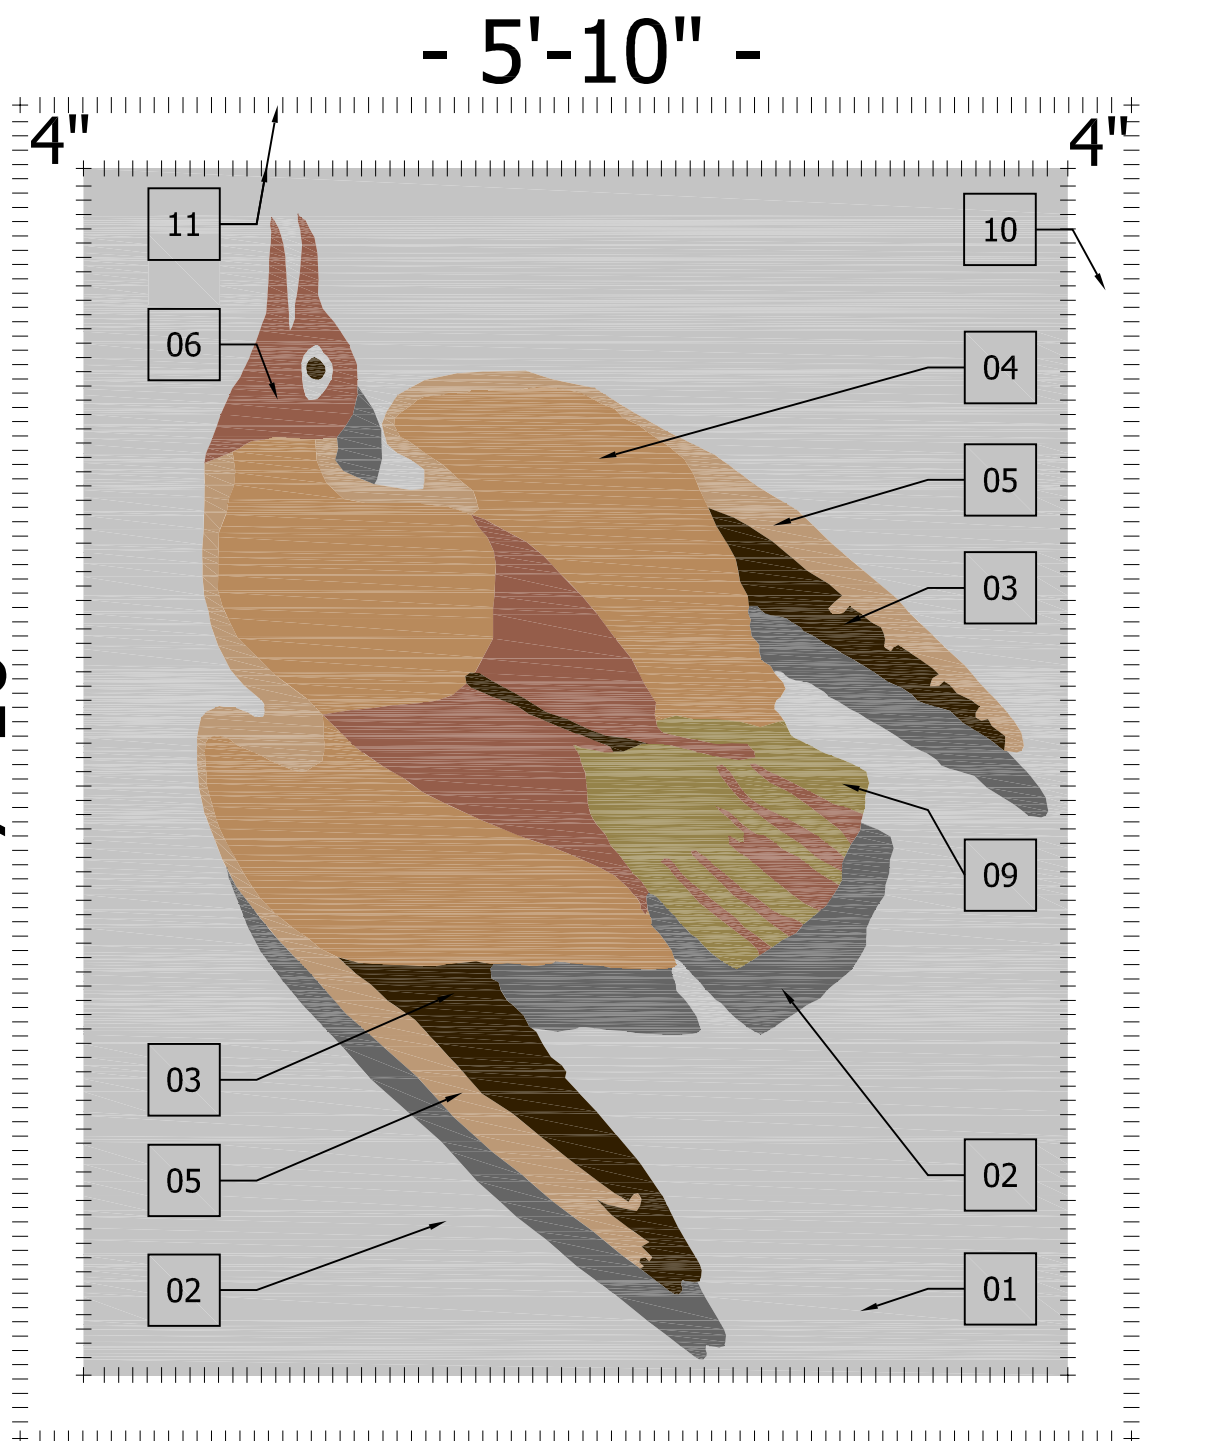


06 TERAZZO DETAIL
1" = 1'-0"

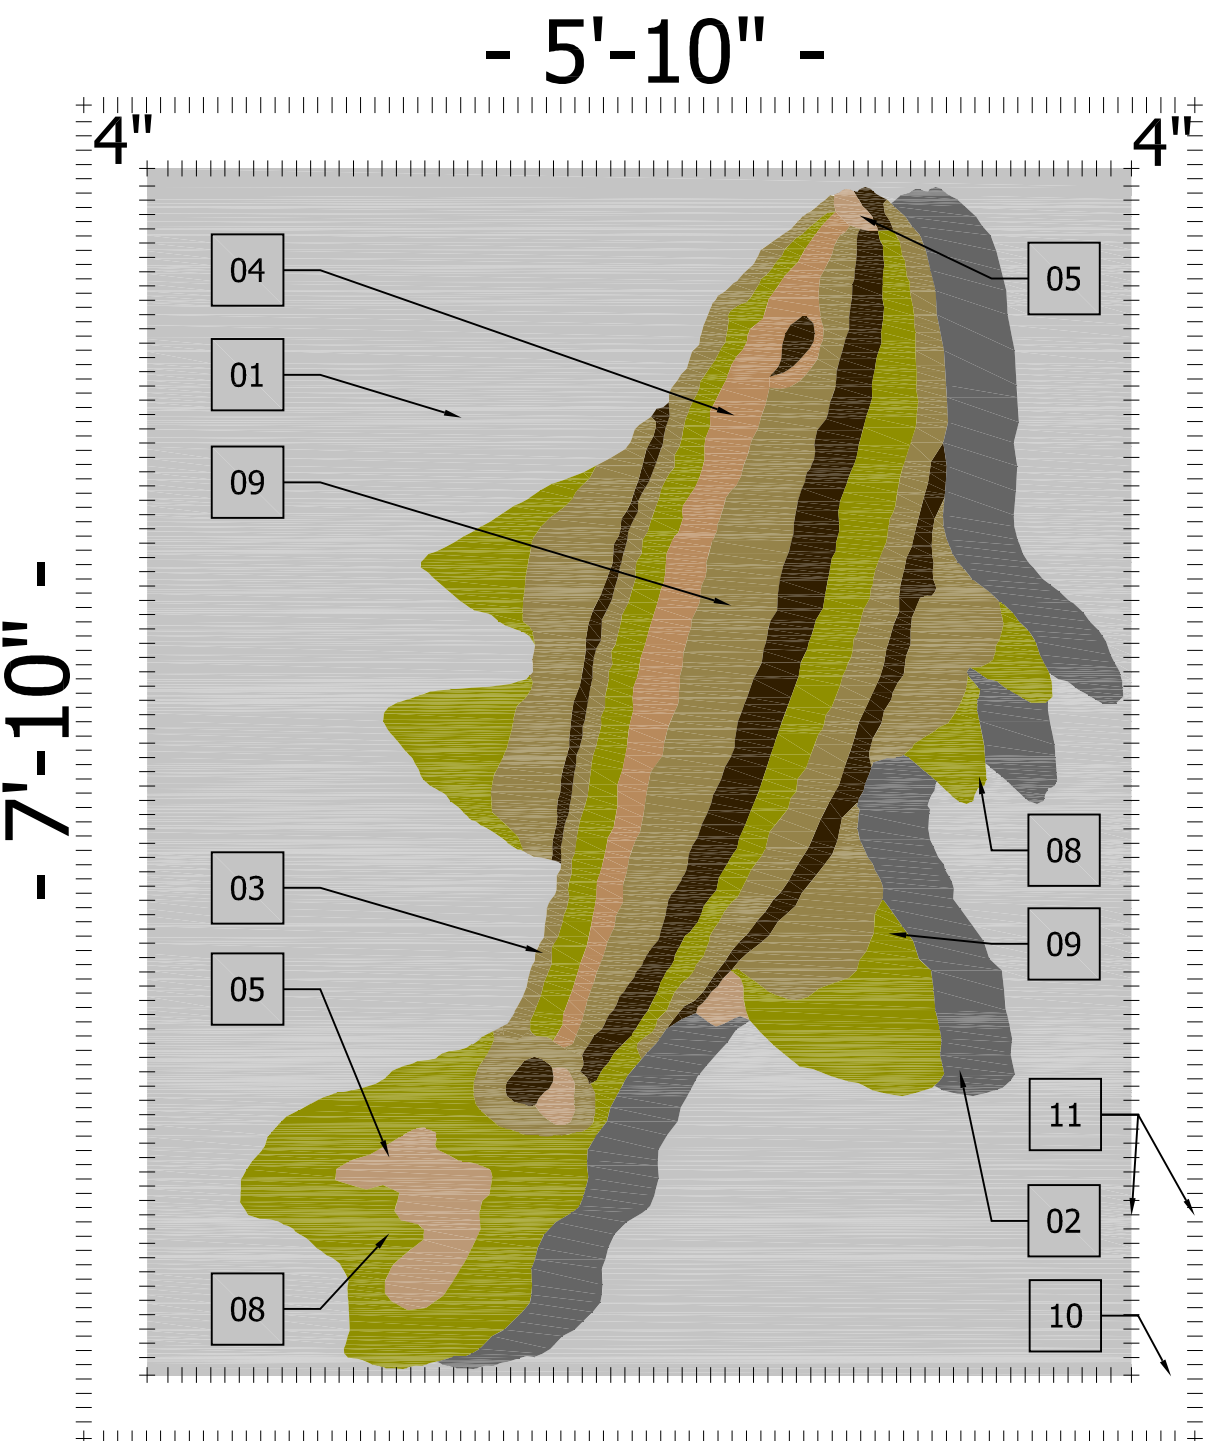


08 TERAZZO DETAIL
1" = 1'-0"

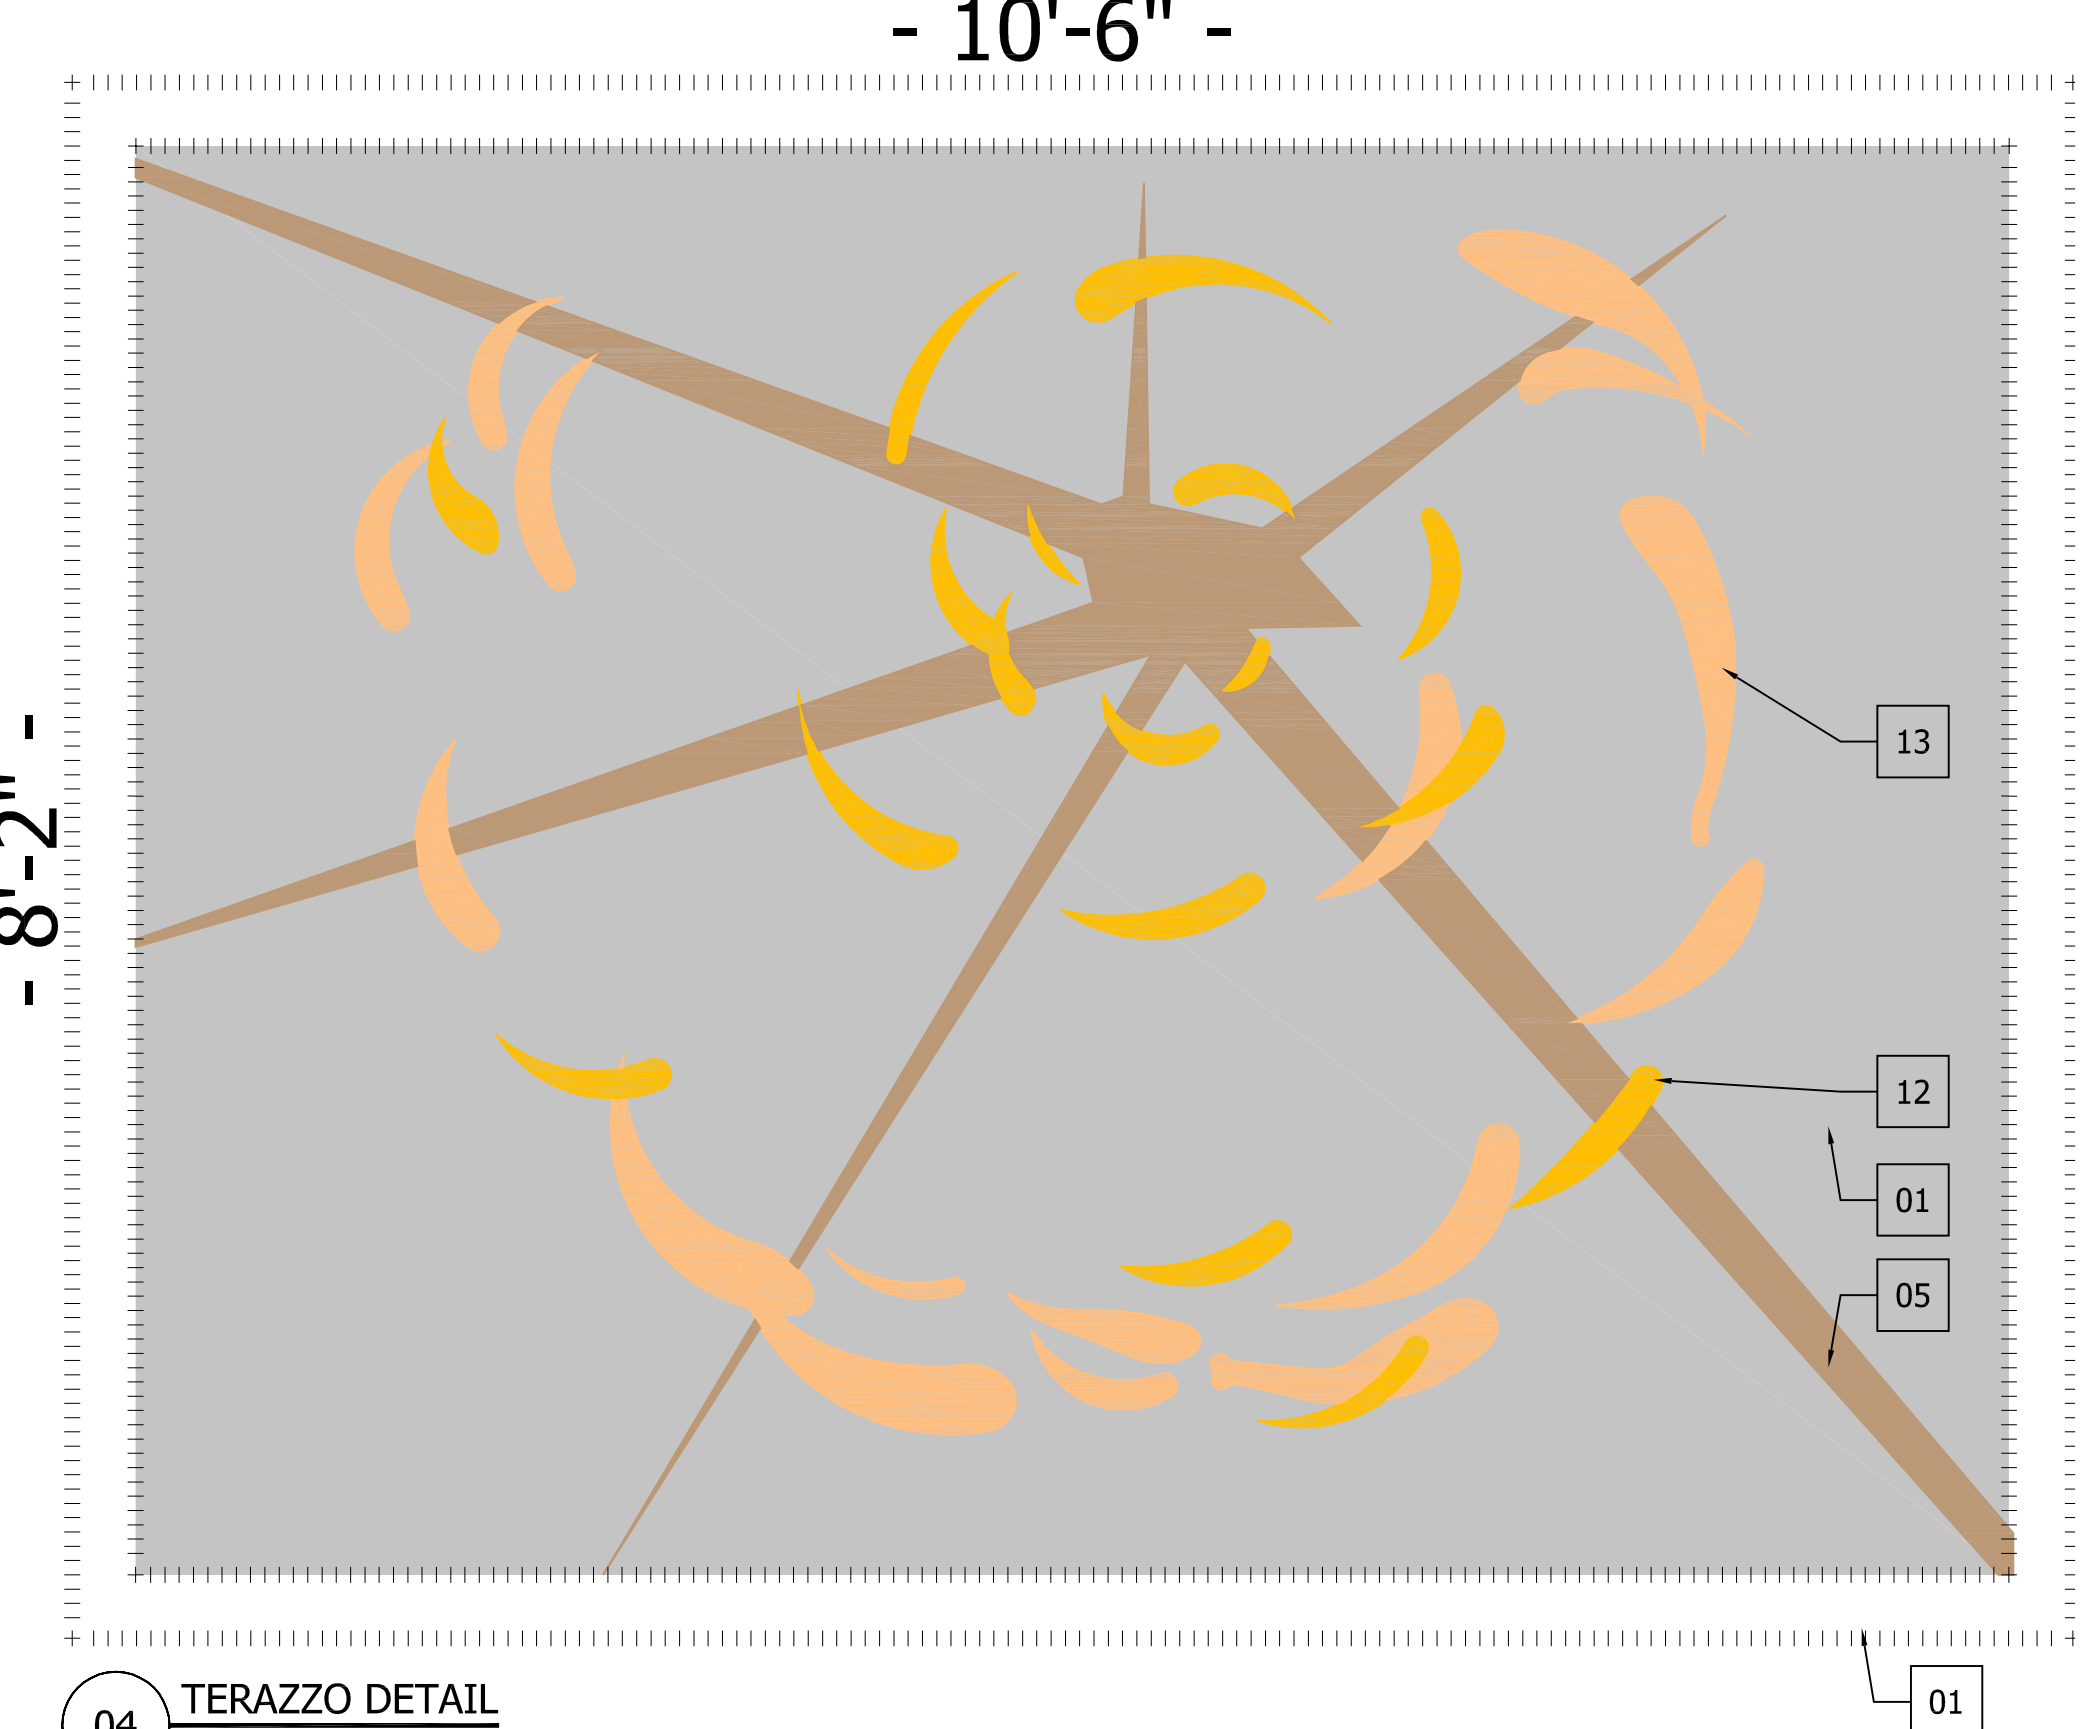

04 TERAZZO DETAIL
1" = 1'-0"

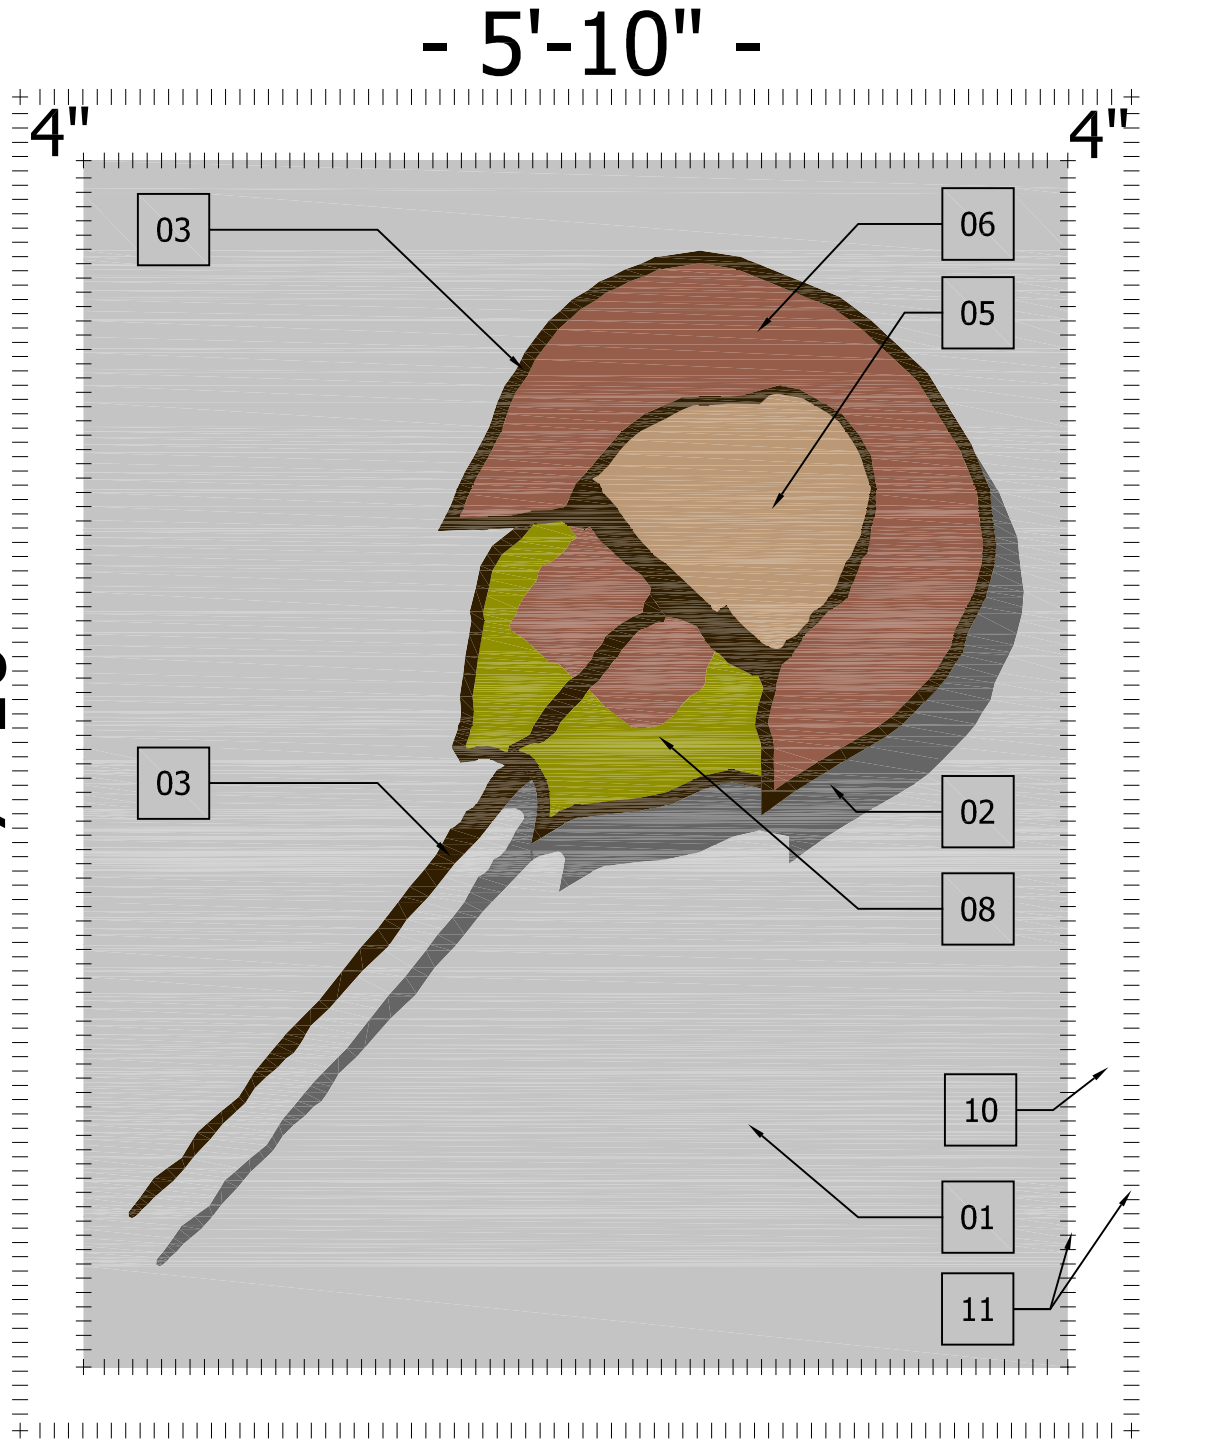

01 TERAZZO DETAIL
1" = 1'-0"

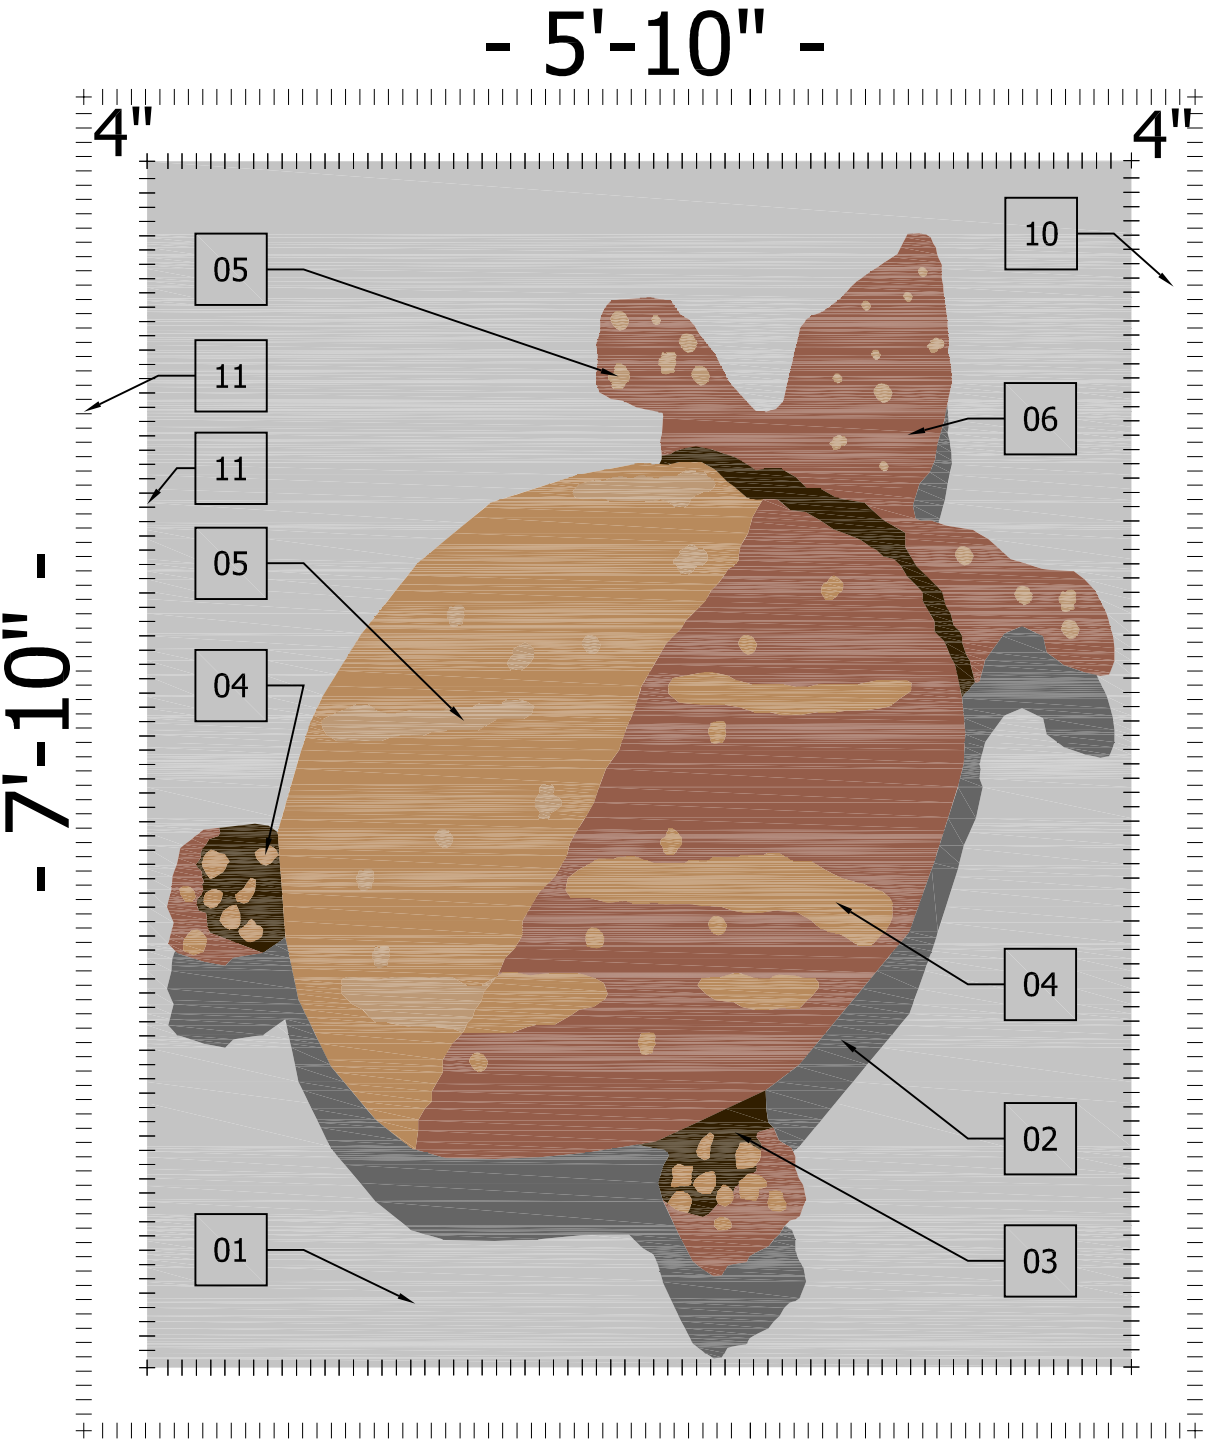

02 TERAZZO DETAIL
1" = 1'-0"

- 13 TERAZZO 10, SEE SPECIFICATION
- 12 TERAZZO 10, SEE SPECIFICATION
- 11 SCHLEUTER STRIP SEE SPECIFICATION
- 10 TERAZZO 10, SEE SPECIFICATION
- 09 TERAZZO 09, SEE SPECIFICATION
- 08 TERAZZO 08, SEE SPECIFICATION
- 07 TERAZZO 07, SEE SPECIFICATION
- 06 TERAZZO 06, SEE SPECIFICATION
- 05 TERAZZO 05, SEE SPECIFICATION
- 04 TERAZZO 04, SEE SPECIFICATION
- 03 TERAZZO 03, SEE SPECIFICATION
- 02 TERAZZO 02, SEE SPECIFICATION
- 01 TERAZZO 01, SEE SPECIFICATION