

**GENERAL NOTE:**

CONTRACTOR TO REMOVE ANY EXISTING WALL COVER, REPAIR AND PREP WALLS AND REINSTALL NEW WALL COVER IN AREAS AS NOTED ON SCHEDULES AND DRAWINGS.

REFERENCE SHEETS I.1.01/I.1.02/I.1.04/I.1.05/I.1.07/I.4.01/I.1.6.02/  
A.1.11/A.1.15 FOR WALL COVER AND PAINT ONLY.


**LEGEND - WALL FINISHES**

- WC 01 : (MAIN TERMINALS) 54" VINYL NO REPEAT SEE SPECIFICATIONS (BOOK) FOR DETAILS.
- WC 01 : (MAIN TERMINALS) IN GATES 2,6 AND TICKETING B AREAS "NEW CONSTRUCTION"
- WC 02 : (GATES 2,6) 54" VINYL NO REPEAT SEE SPECIFICATIONS (BOOK) FOR DETAILS.
- WC 03 : (LEVEL II RESTAURANT) FULL HGT. WALL @ 8'-0". 54" VINYL NO REPEAT SEE SPECIFICATIONS (BOOK) FOR DETAILS.
- WC 03 : (LEVEL II RESTAURANT) HALF WALL SAME SPEC
- WC 04 : (BAGGAGE CLAIM) 54" VINYL NO REPEAT SEE SPECIFICATIONS (BOOK) FOR DETAILS.
- WC 05 : (LEVEL II RESTAURANT) 54" VINYL. SEE SPECIFICATIONS (BOOK) FOR DETAILS.

**WALL TILE BY OTHERS**

- T6: TILE MANSSCOTT BY TILE CONTRACTOR, SUBSTRATE PROVIDED BY GC FOR "ECONOMIC STIMULUS PROJECT"
- T7: TILE MANSSCOTT ON KNEEWALL (4'-30" HGT. FIELD VERIFY) + SILL BY TILE CONTRACTOR, SUBSTRATE PROVIDED BY GC FOR "ECONOMIC STIMULUS PROJECT"

SEE SHEET #1.6.02 FINISH SCHEDULE FOR PAINT TYPES AND LOCATION

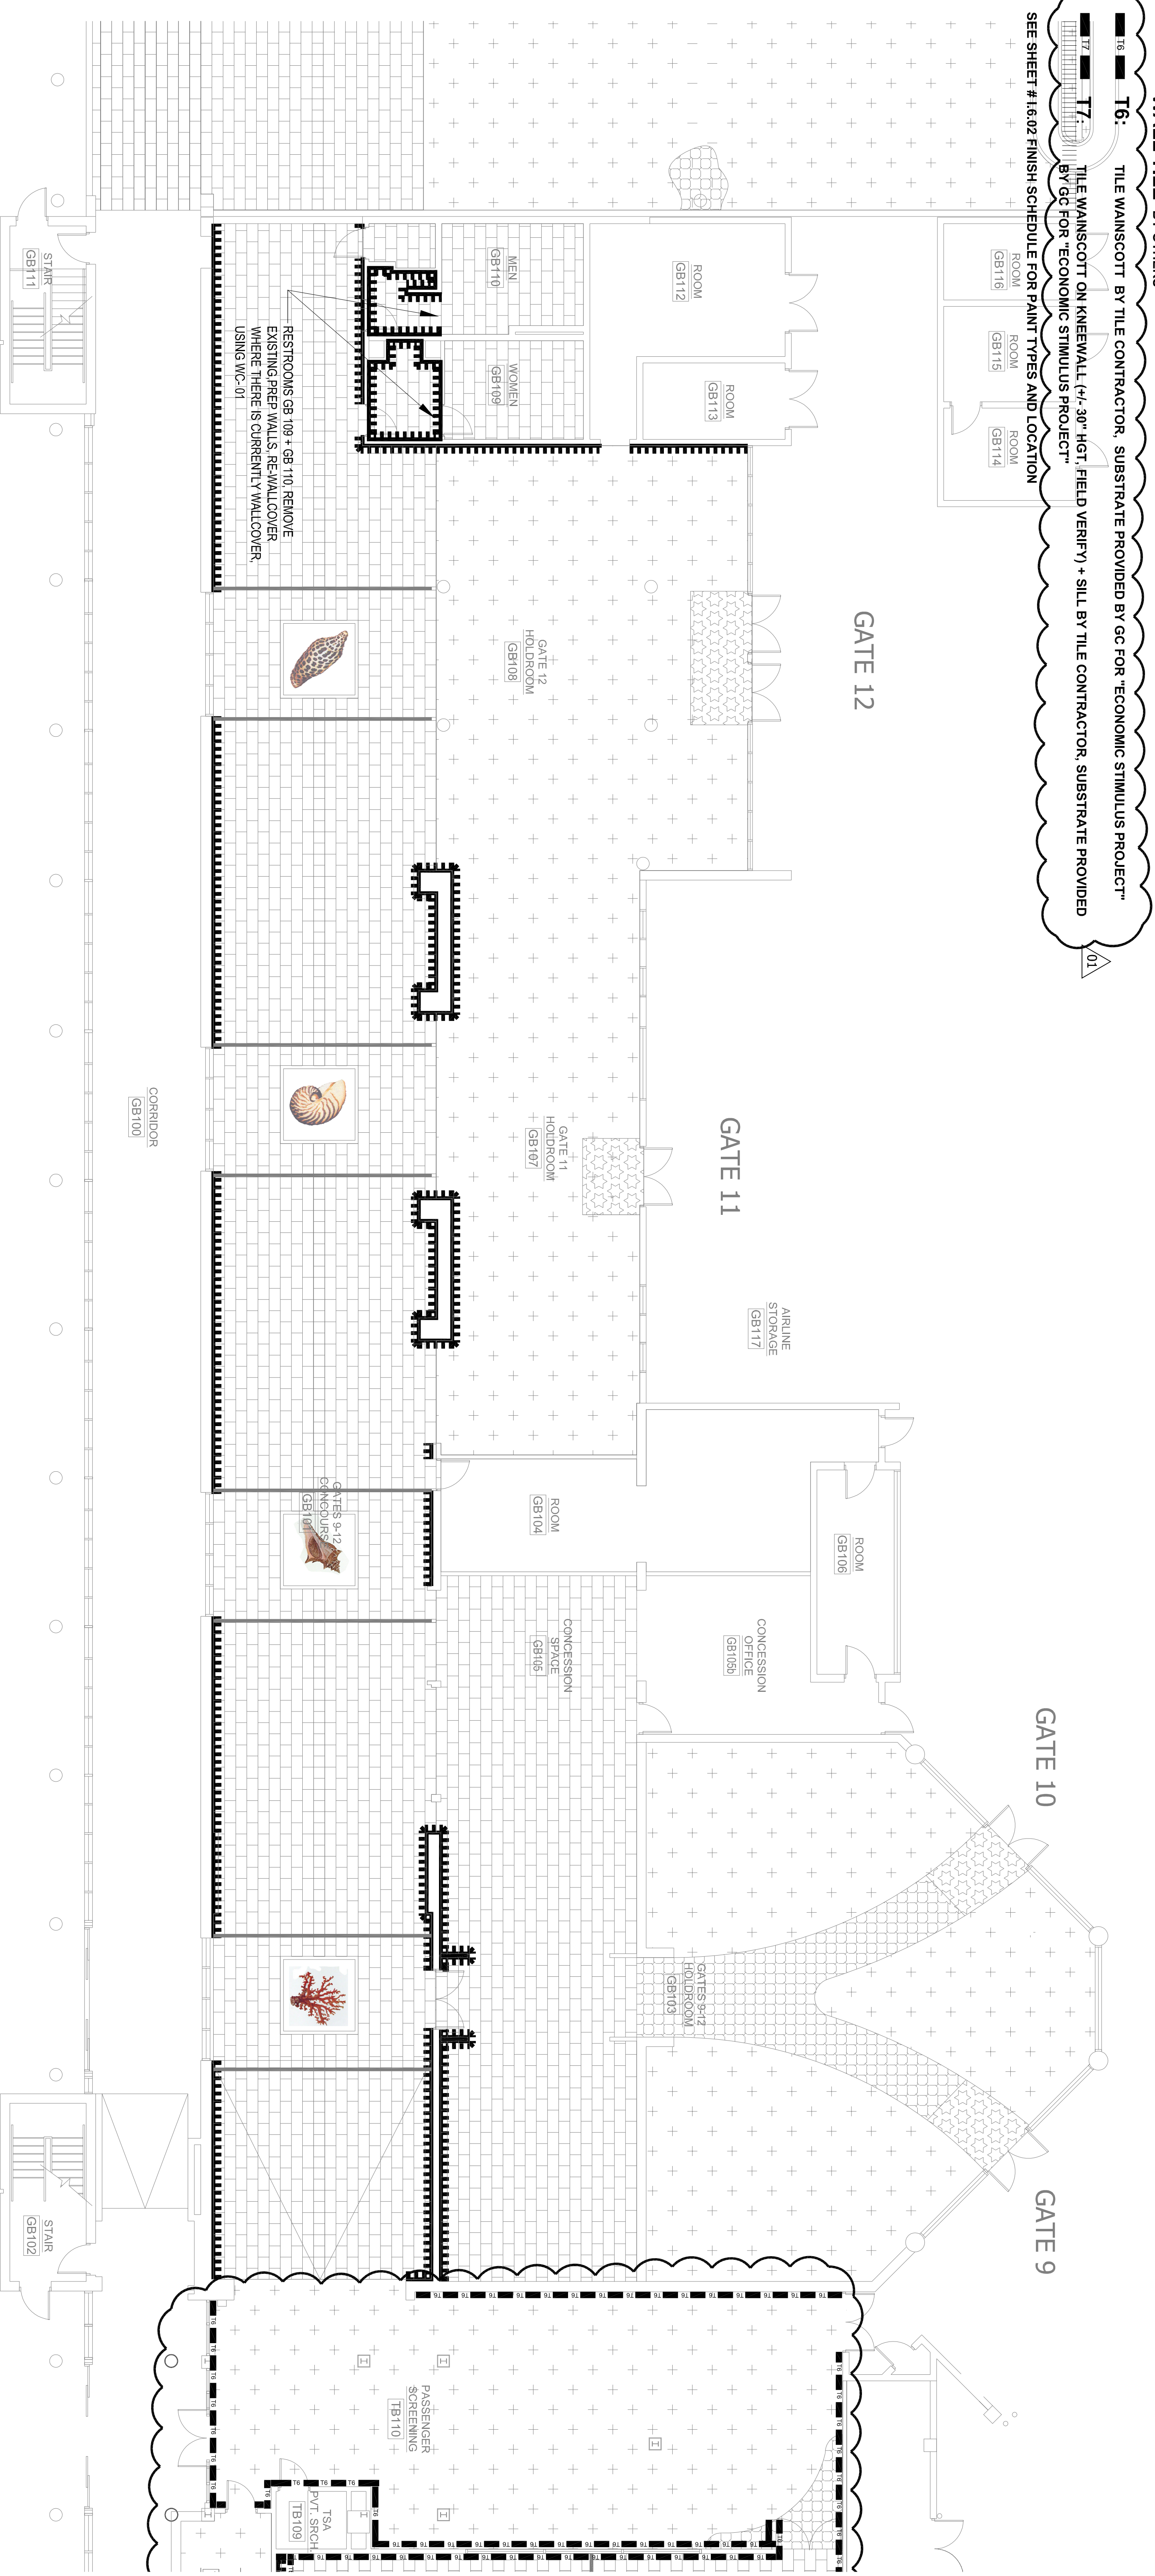


PLAN NORTH  
1 FLOOR PLAN  
GATES 9 - 12  
SCALE: 1/8" = 1'-0"



**THE LPA GROUP**  
ENGINEERS ARCHITECTS PLANNERS  
COLUMBIA, SOUTH CAROLINA 29201  
COLUMBIA, SOUTH CAROLINA 29205-5085  
Phone: 803.254.2211 Fax: 803.779-0482  
LPA GROUP, INC. 10000  
LPA GROUP, INC. 10000

**KTD INC.**  
KELLY TAFFER DESIGN  
Lic# ID 0002289  
FL# 13 0001146  
Kelly@kellytafferdsgn.com  
Tel.: 813.695.5049  
Fax: 813.805.2371

**TERMINAL IMPROVEMENT PROJECT - WALL FINISHES**

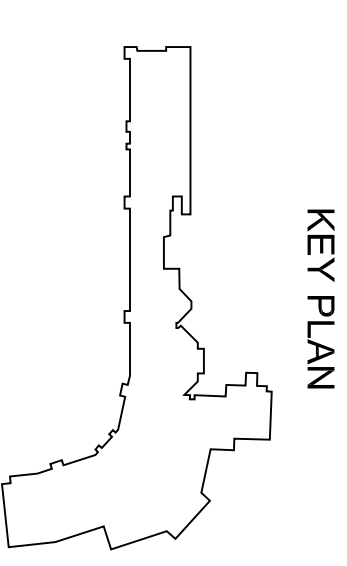

No.	Description	Date	By
01	ADDENDUM 1	04/20/2009	KTD

Project Name:  
**TERMINAL IMPROVEMENT PROJECT  
WALL COVER & PAINT**

Drawing Name:  
**FLOOR PLAN  
GATES 9-12**

Design Number: AR172005.8  
Date: 04 / 20 / 2009  
**I.1.05**