

GENERAL NOTE:

CONTRACTOR TO REMOVE ANY EXISTING WALL COVER, REPAIR AND PREP WALLS AND REINSTALL NEW WALL COVER IN AREAS AS NOTED ON SCHEDULES AND DRAWINGS.

REFERENCE SHEETS I.1.01/I.1.02/I.1.04/I.1.05/I.1.07/I.4.01/I.1.6.02/A.1.11/A.1.15 FOR WALL COVER AND PAINT ONLY.

LEGEND - WALL FINISHES

WC 01 : (MAIN TERMINALS) 54" VINYL NO REPEAT SEE SPECIFICATIONS (BOOK) FOR DETAILS .

WC 01 : (MAIN TERMINALS) IN GATES 2-6 AND TICKETING B AREAS "NEW CONSTRUCTION"

WC 02 : (GATES 2-6) 54" VINYL NO REPEAT SEE SPECIFICATIONS (BOOK) FOR DETAILS .

WC 03 : (LEVEL II RESTAURANT) FULL HGT. WALL @ 8'-0", 54" VINYL NO REPEAT SEE SPECIFICATIONS (BOOK) FOR DETAILS .

WC 03 : (LEVEL II RESTAURANT) HALF WALL SAME SPEC

WC 04 : (BAGGAGE CLAIM) 54" VINYL NO REPEAT SEE SPECIFICATIONS (BOOK) FOR DETAILS .

WC 05 : (LEVEL II RESTAURANT) 54" VINYL, SEE SPECIFICATIONS (BOOK) FOR DETAILS .


WT WALL TILE BY OTHERS

T6: TILE WAINSCOTT BY TILE CONTRACTOR, SUBSTRATE PROVIDED BY GC FOR "ECONOMIC STIMULUS PROJECT"

T7: TILE WAINSCOTT ON KNEEWALL (+/- 30" HGT, FIELD VERIFY) + SILL BY TILE CONTRACTOR, SUBSTRATE PROVIDED BY GC FOR "ECONOMIC STIMULUS PROJECT"

SEE SHEET # I.6.02 FINISH SCHEDULE FOR PAINT TYPES AND LOCATION

**NOTE:
RESTAURANT WILL BE PHASED (2 TO 3 PHASES).**

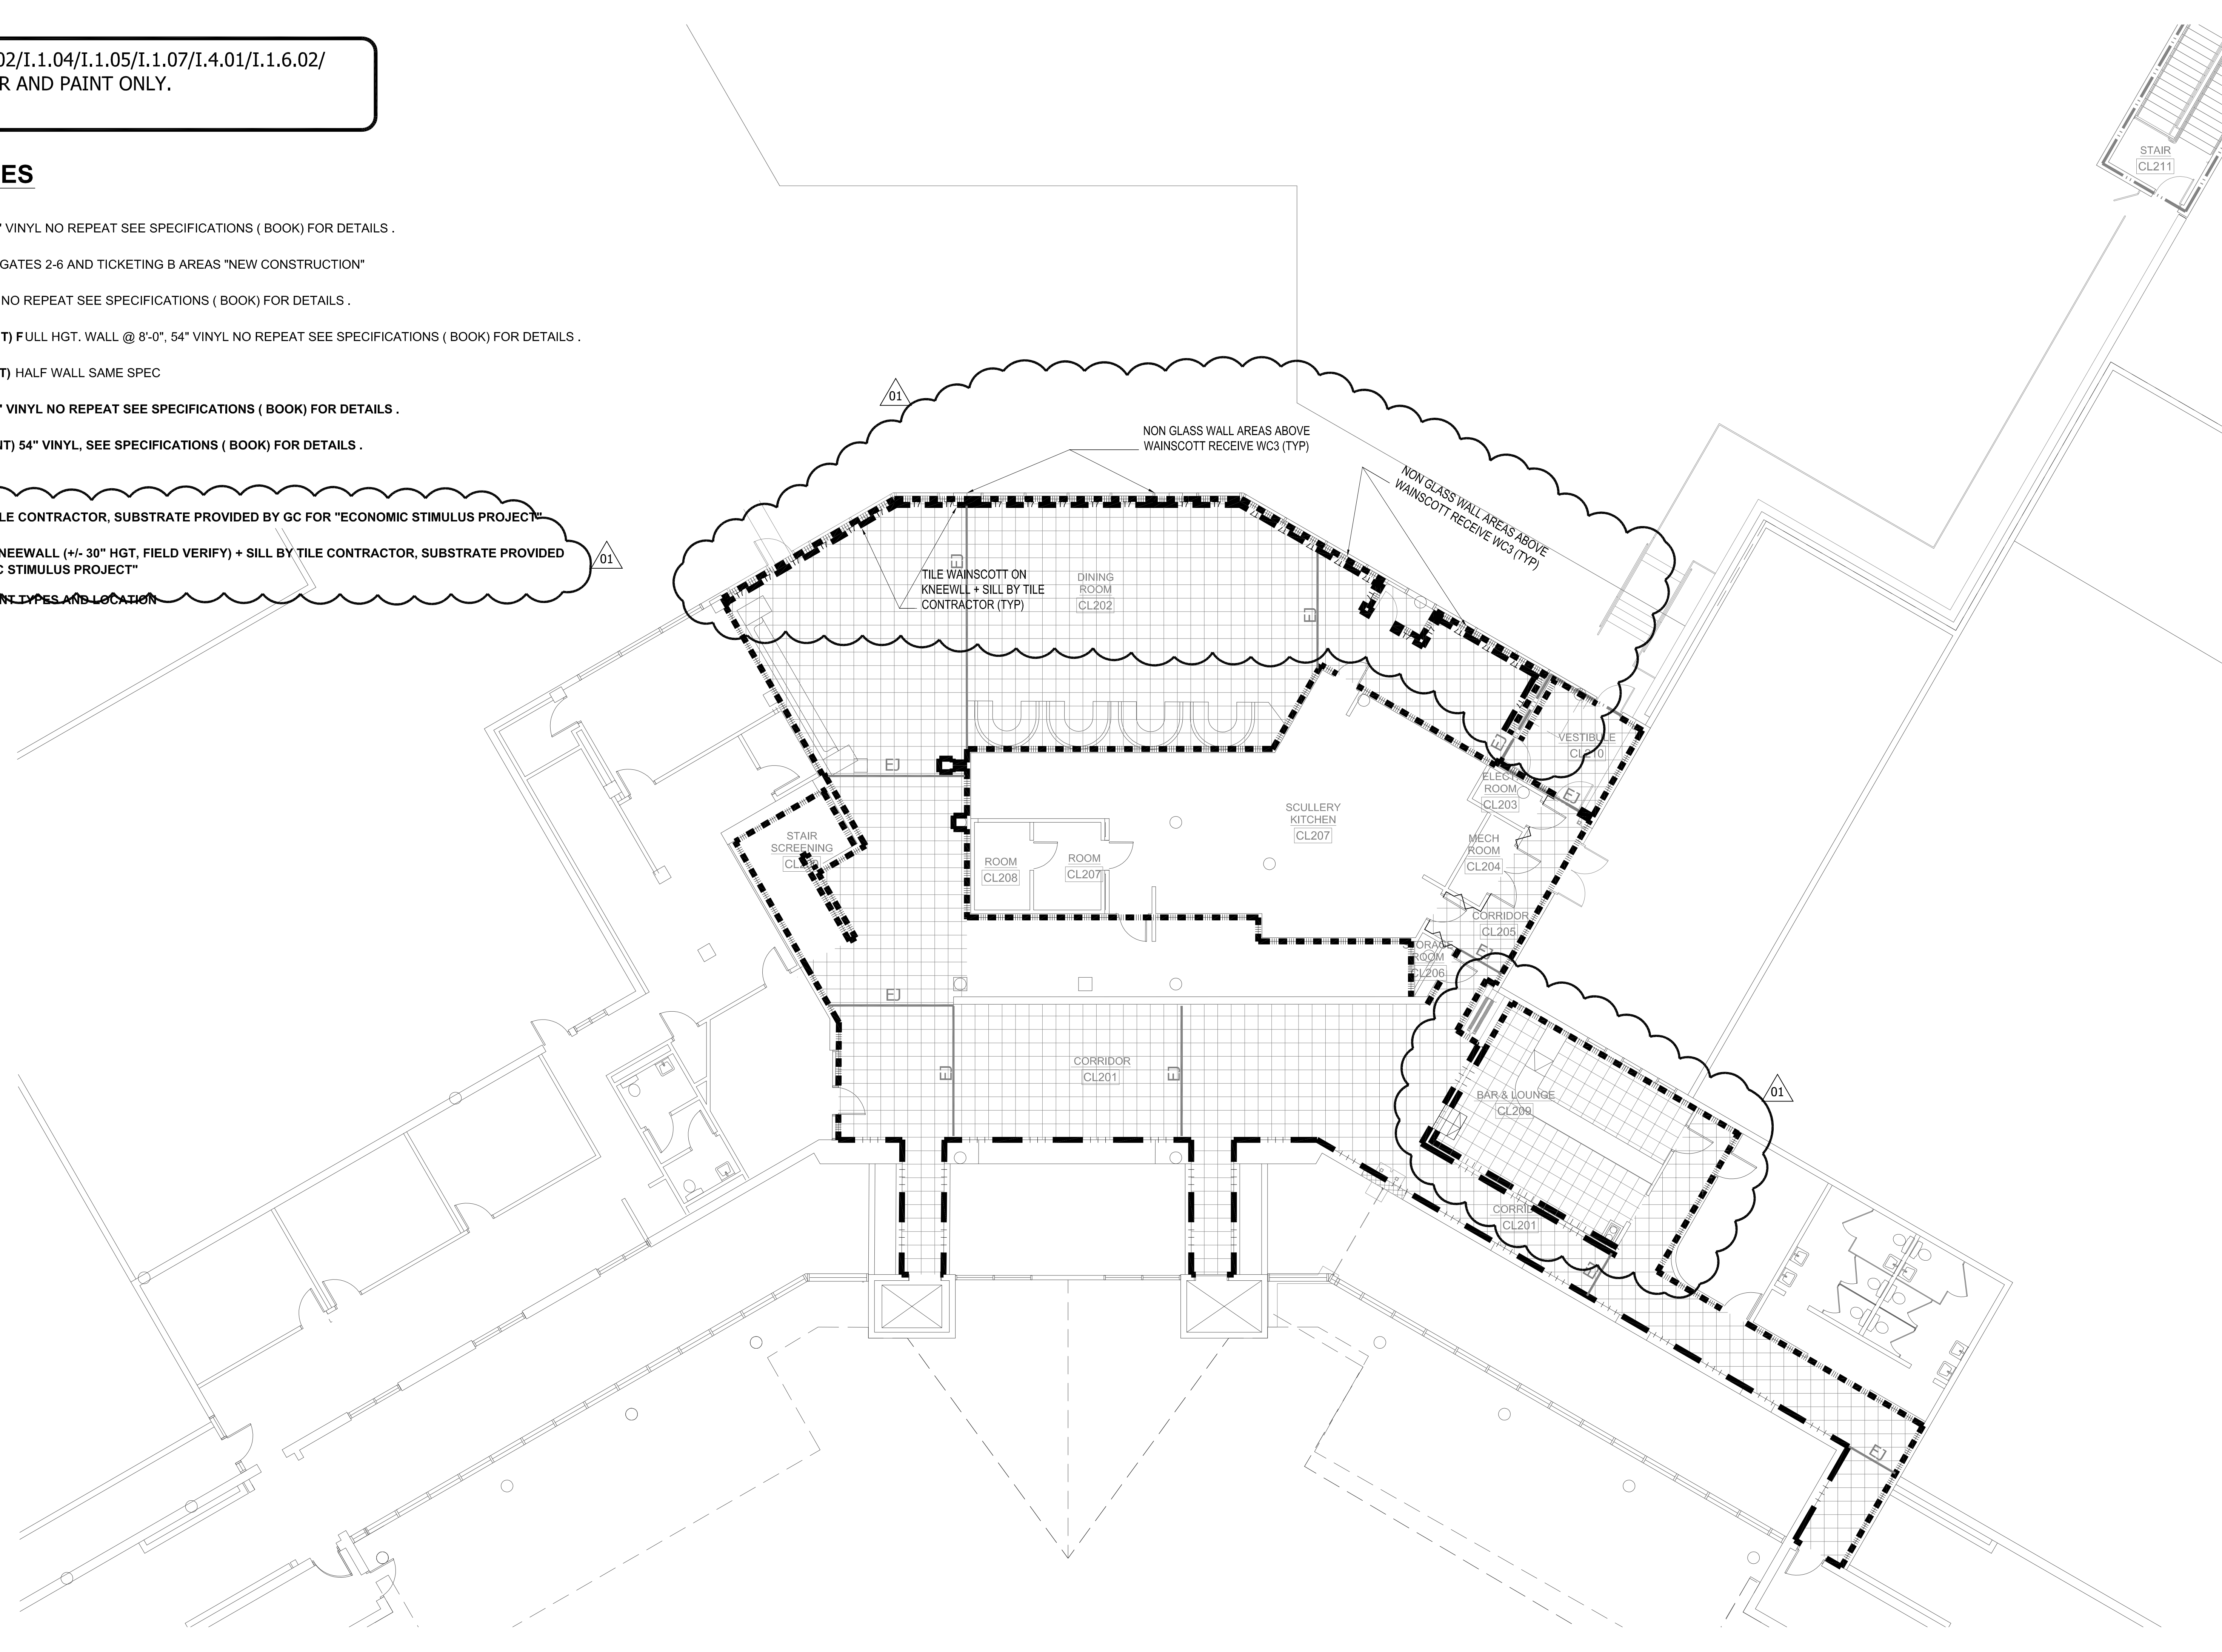


THE LPA GROUP
ENGINEERS ARCHITECTS PLANNERS
700 HUGER STREET
COLUMBIA, SOUTH CAROLINA 29201
POST OFFICE BOX 5805
COLUMBIA, SOUTH CAROLINA 29250-5805
Phone: 803/254-2211 Fax: 803/779-0482
DENNIS J. WHELAN, FLORIDA ARCHITECT LICENSE # 11996
LPA GROUP INCORPORATED FLORIDA LICENSE #A00000264

KTD Inc.
KELLY TAAFFE DESIGN
LISA M. KAPLAN
LISA M. KAPLAN
Tel.: 813.895.5049
Fax: 813.895.2371
Kelly@kellytaaffedesign.com

TERMINAL IMPROVEMENT PROJECT - WALL FINISHES

KEY PLAN

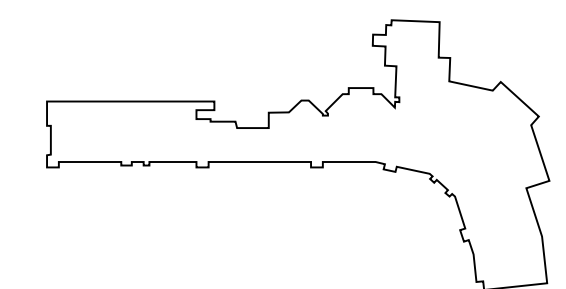

REVISIONS

| No. | Description | Date | By |
|-----|-------------|----------|-----|
| 01 | ADDENDUM 1 | 04/20/09 | KTD |
| | | | |
| | | | |
| | | | |
| | | | |
| | | | |
| | | | |
| | | | |
| | | | |

Designed by: _____ Drawn by: _____ Checked by: _____

Project Name:
**TERMINAL IMPROVEMENT PROJECT
WALL COVER & PAINT**

FLOOR PLAN - FINISHES -

LPA Project Number: **AR178005.8** FAA AIP Project Number:
Date: **04 / 20 / 2009** Division:
Drawing Number: AI.1.07_WB_CO_Restaurant.dwg

I.1.07

PLAN NORTH
1
A0.01
FLOOR PLAN 2ND FLOOR
GATES 2-6 - RESTAURANT
SCALE: 1/18" = 1'-0"