

**THE PULLIAM RESIDENCE**  
 A PATIO REMODELING, 2635 N DUNDEE, TAMPA, FL




Lic# ID 0002289  
 FL# 13 0001146  
 Kelly@kellytaaffedesign.com  
 Tel.: 813.695.5049  
 Fax: 813.805.2371


EXISTING DECK

A I.O  
 SCALE: 1/4"= 1'-0"


12/31/2014 8:51 AM

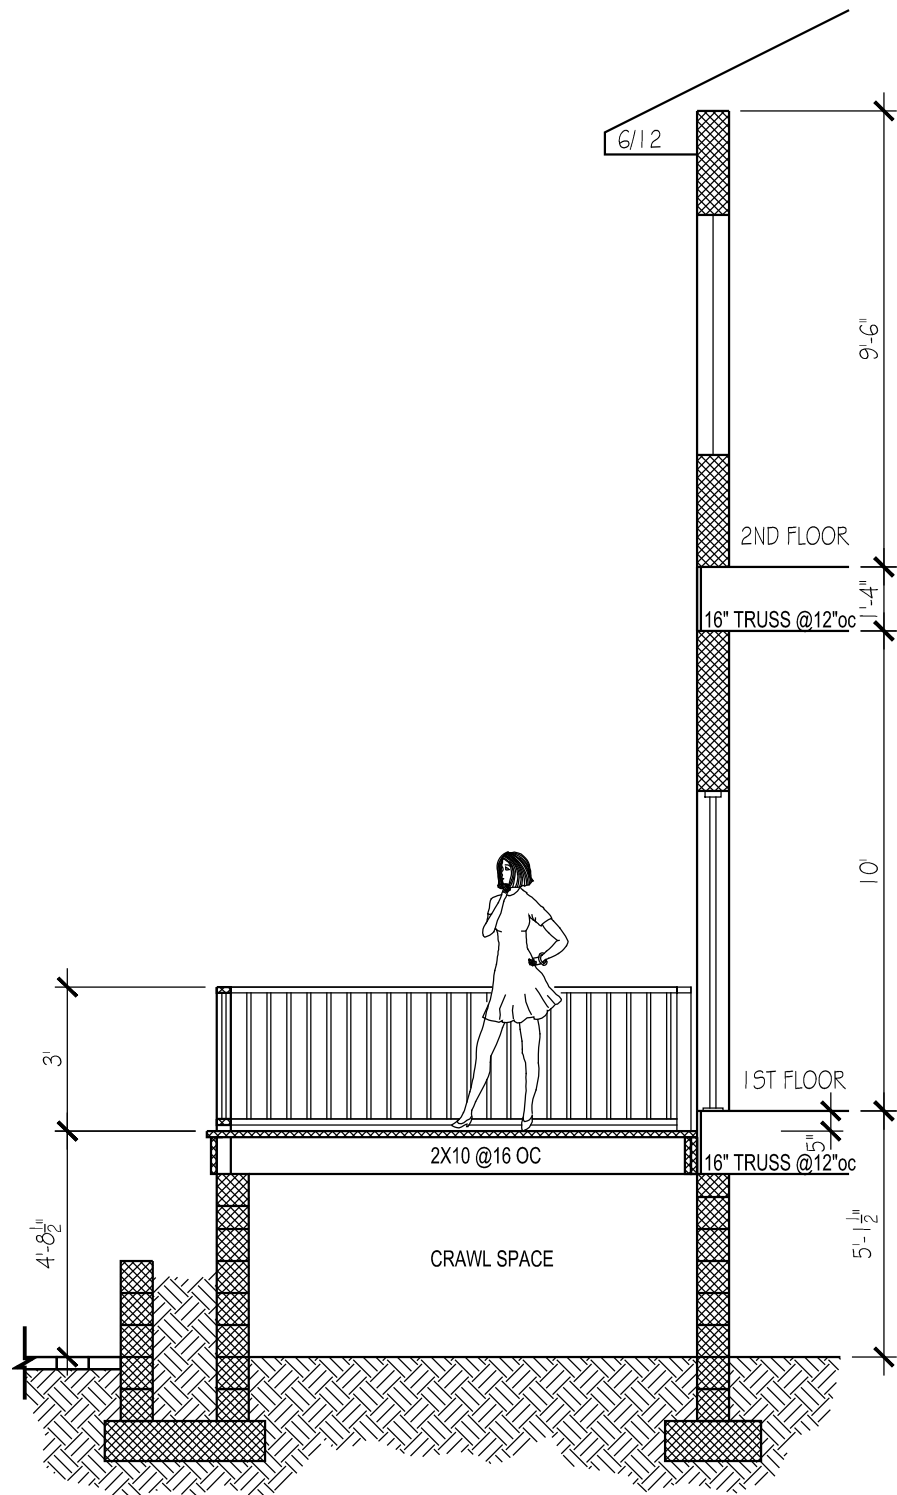


**02** EXISTING PATIO DECK SECTION  
 SCALE: 1/4"= 1'-0"

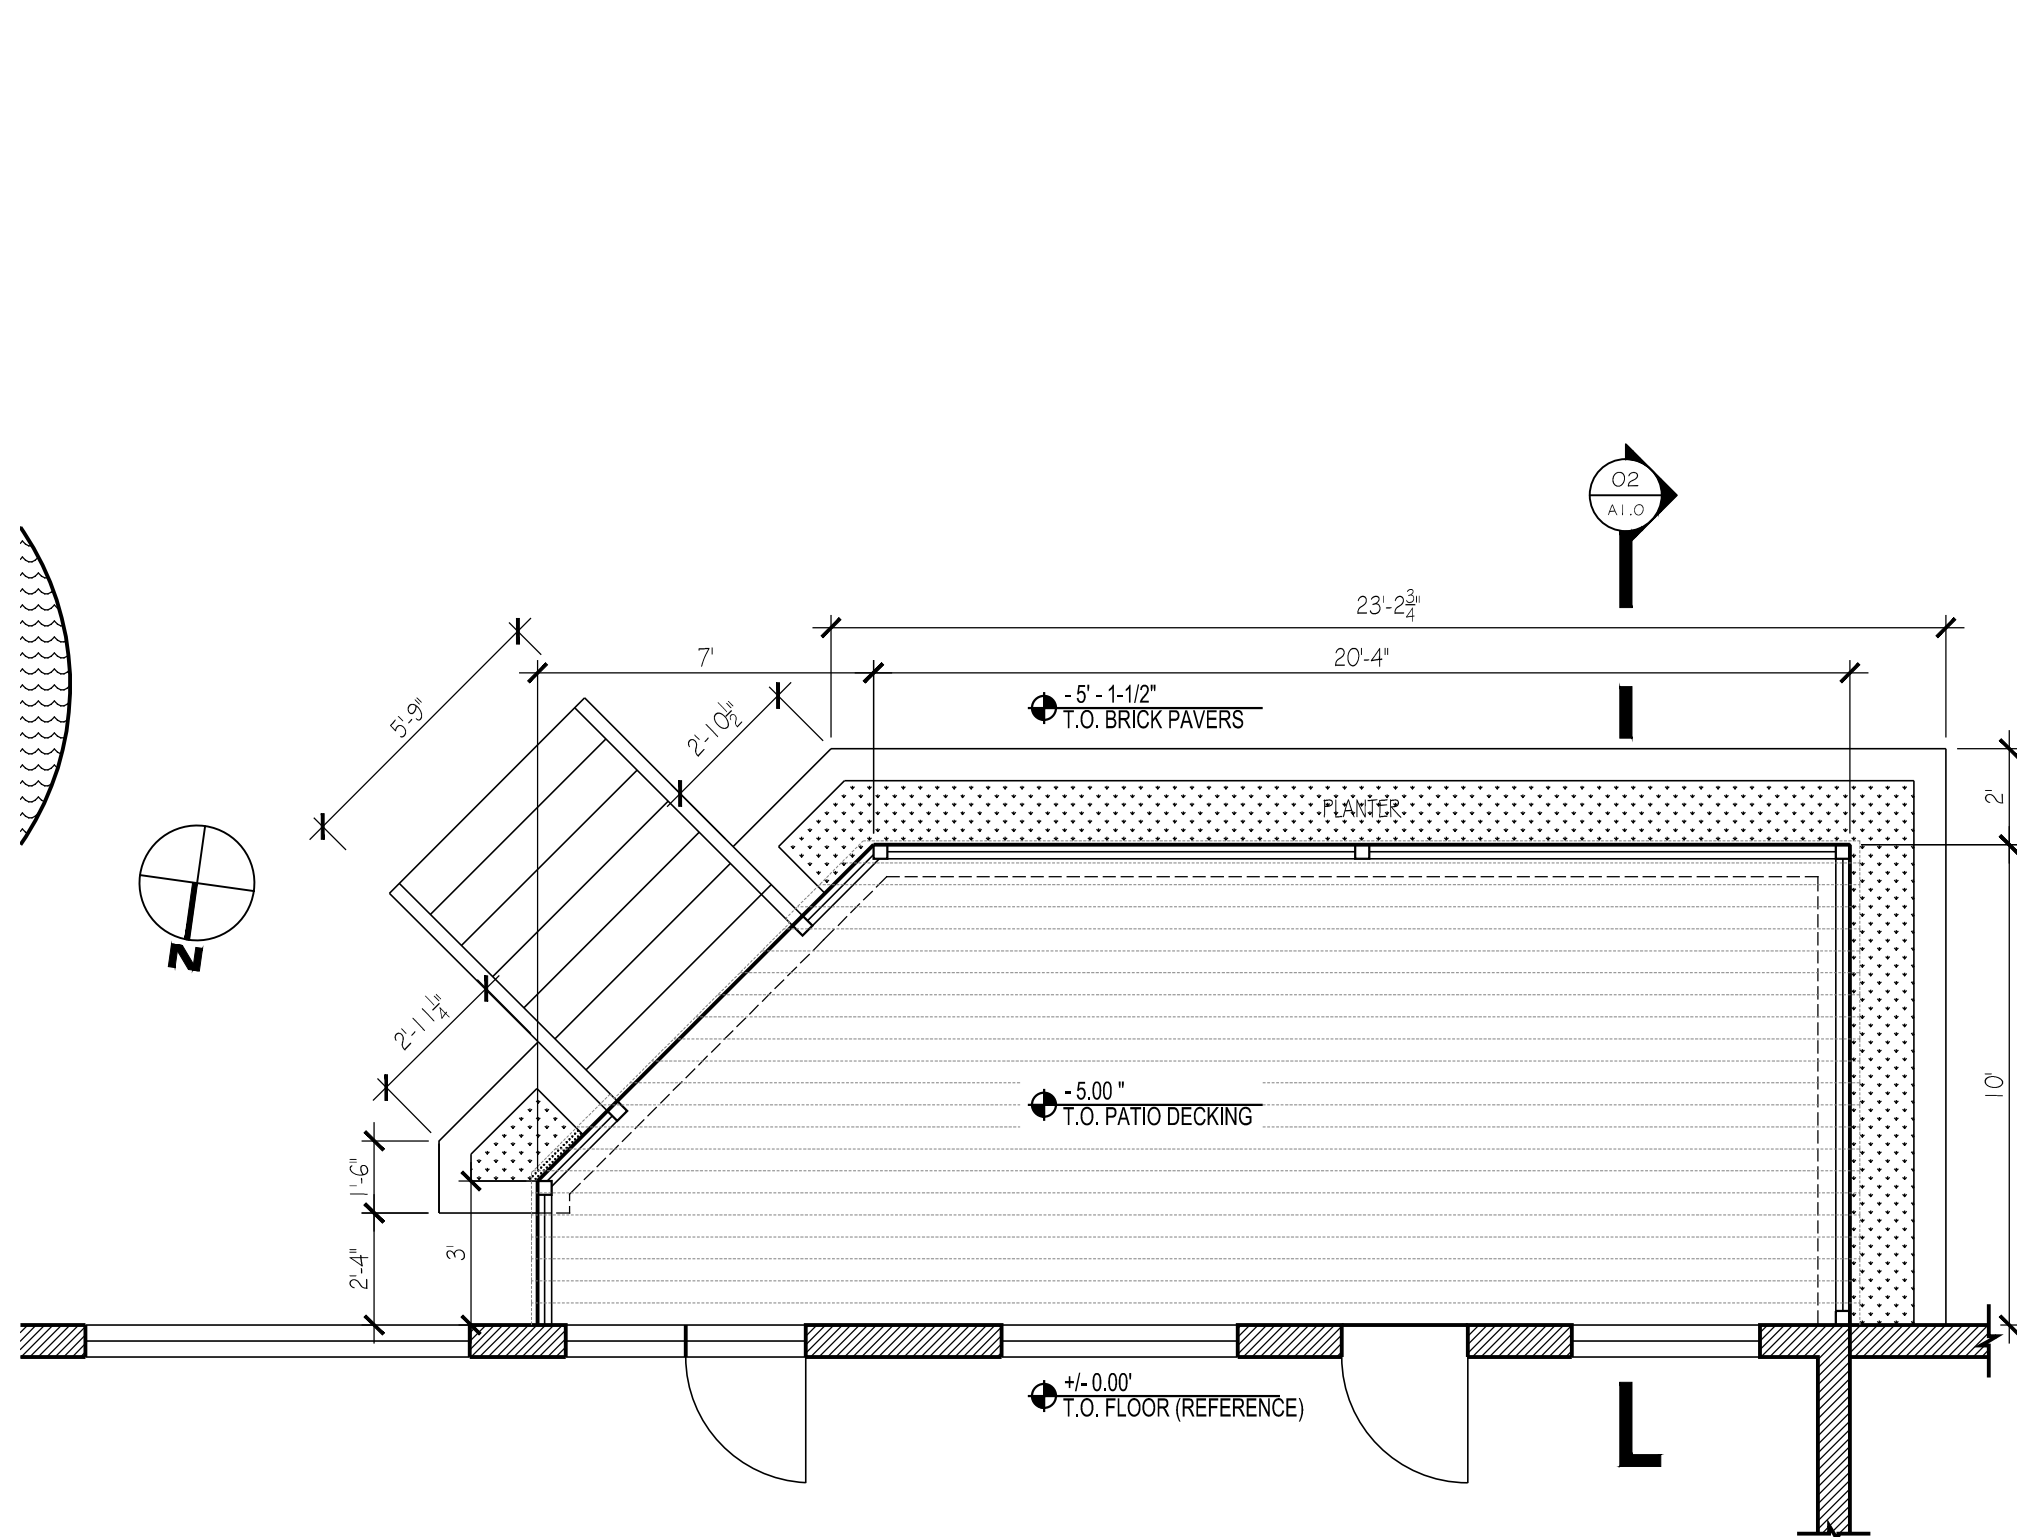

**01** EXISTING PATIO DECK FLOOR PLAN  
 SCALE: 1/4"= 1'-0"

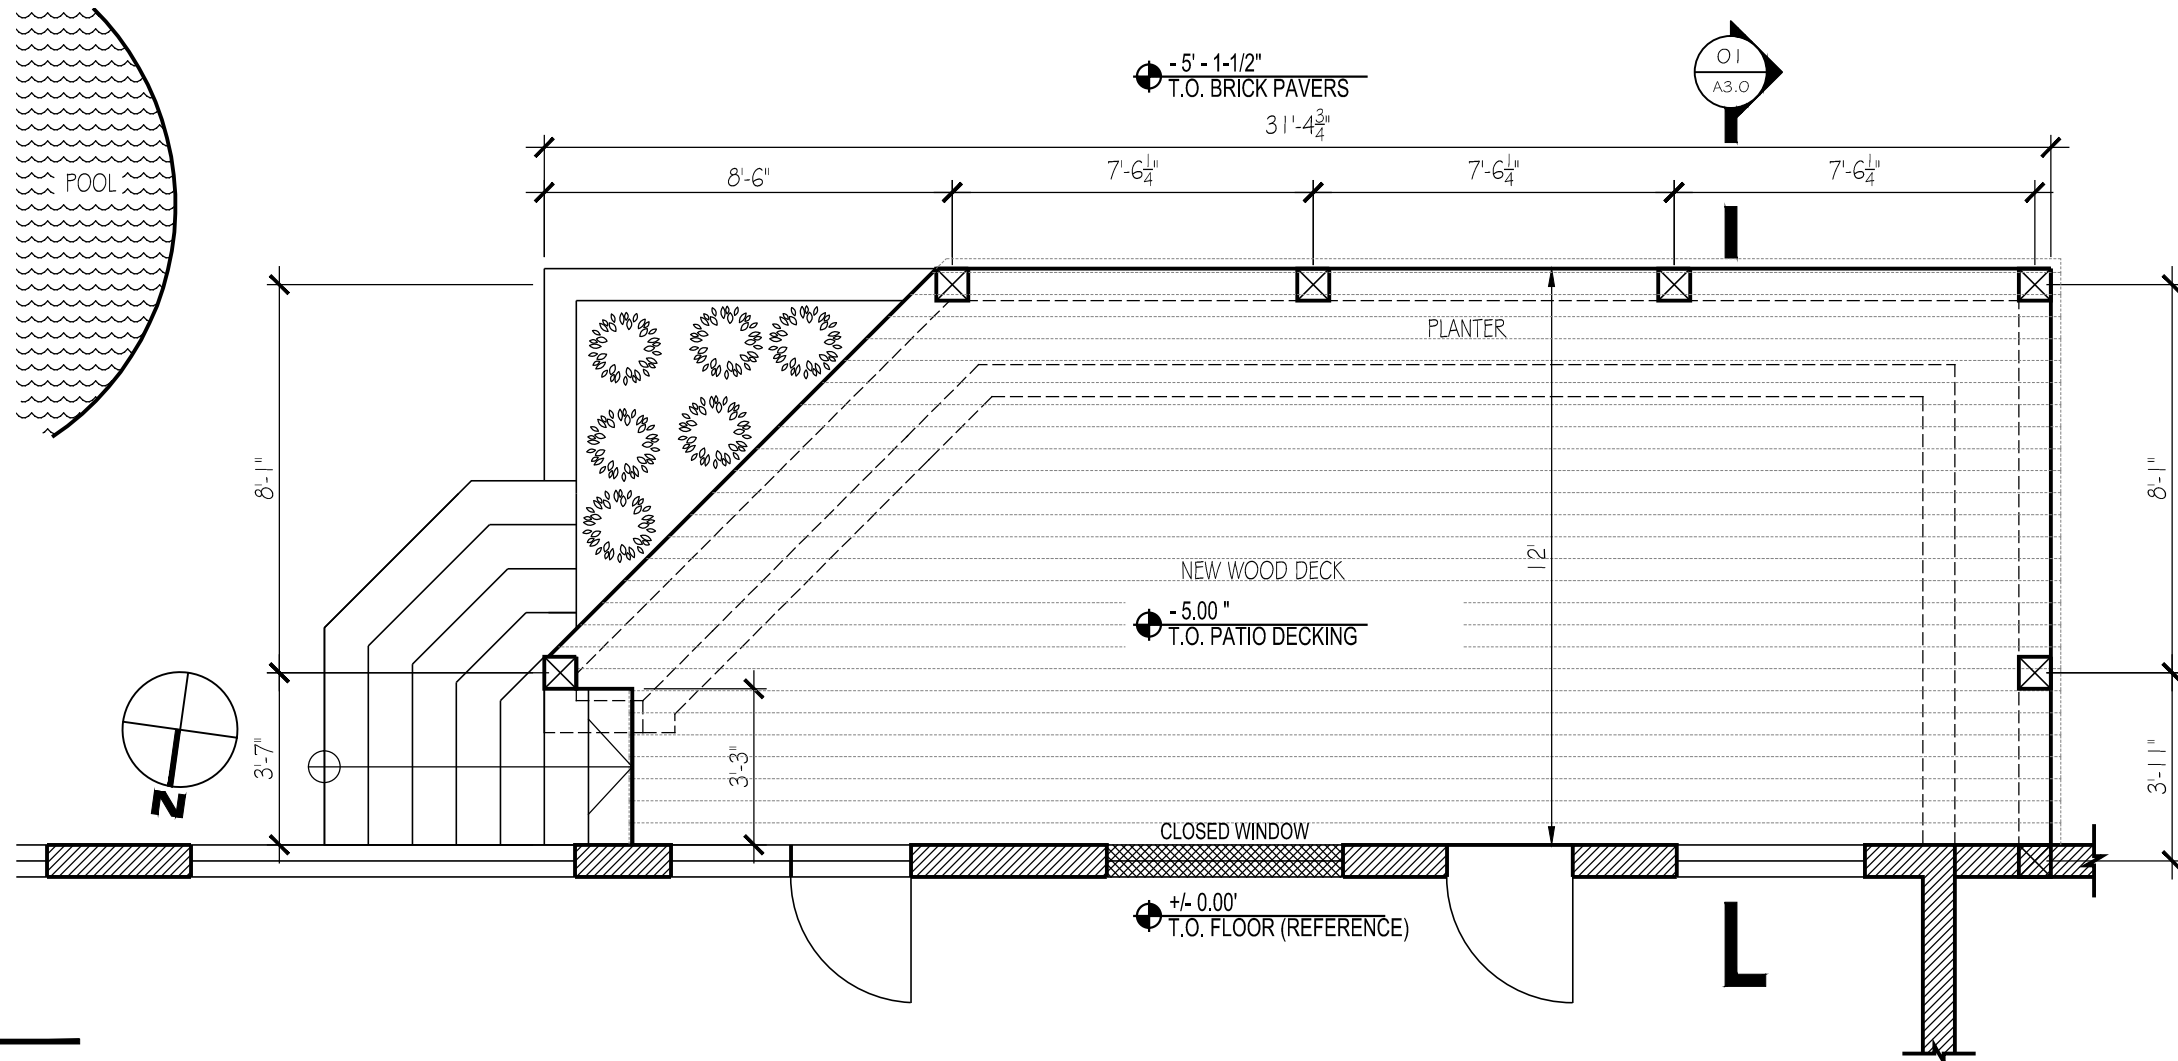

**01** CONCEPT 1 FLOOR PLAN  
SCALE: 1/4" = 1'-0"

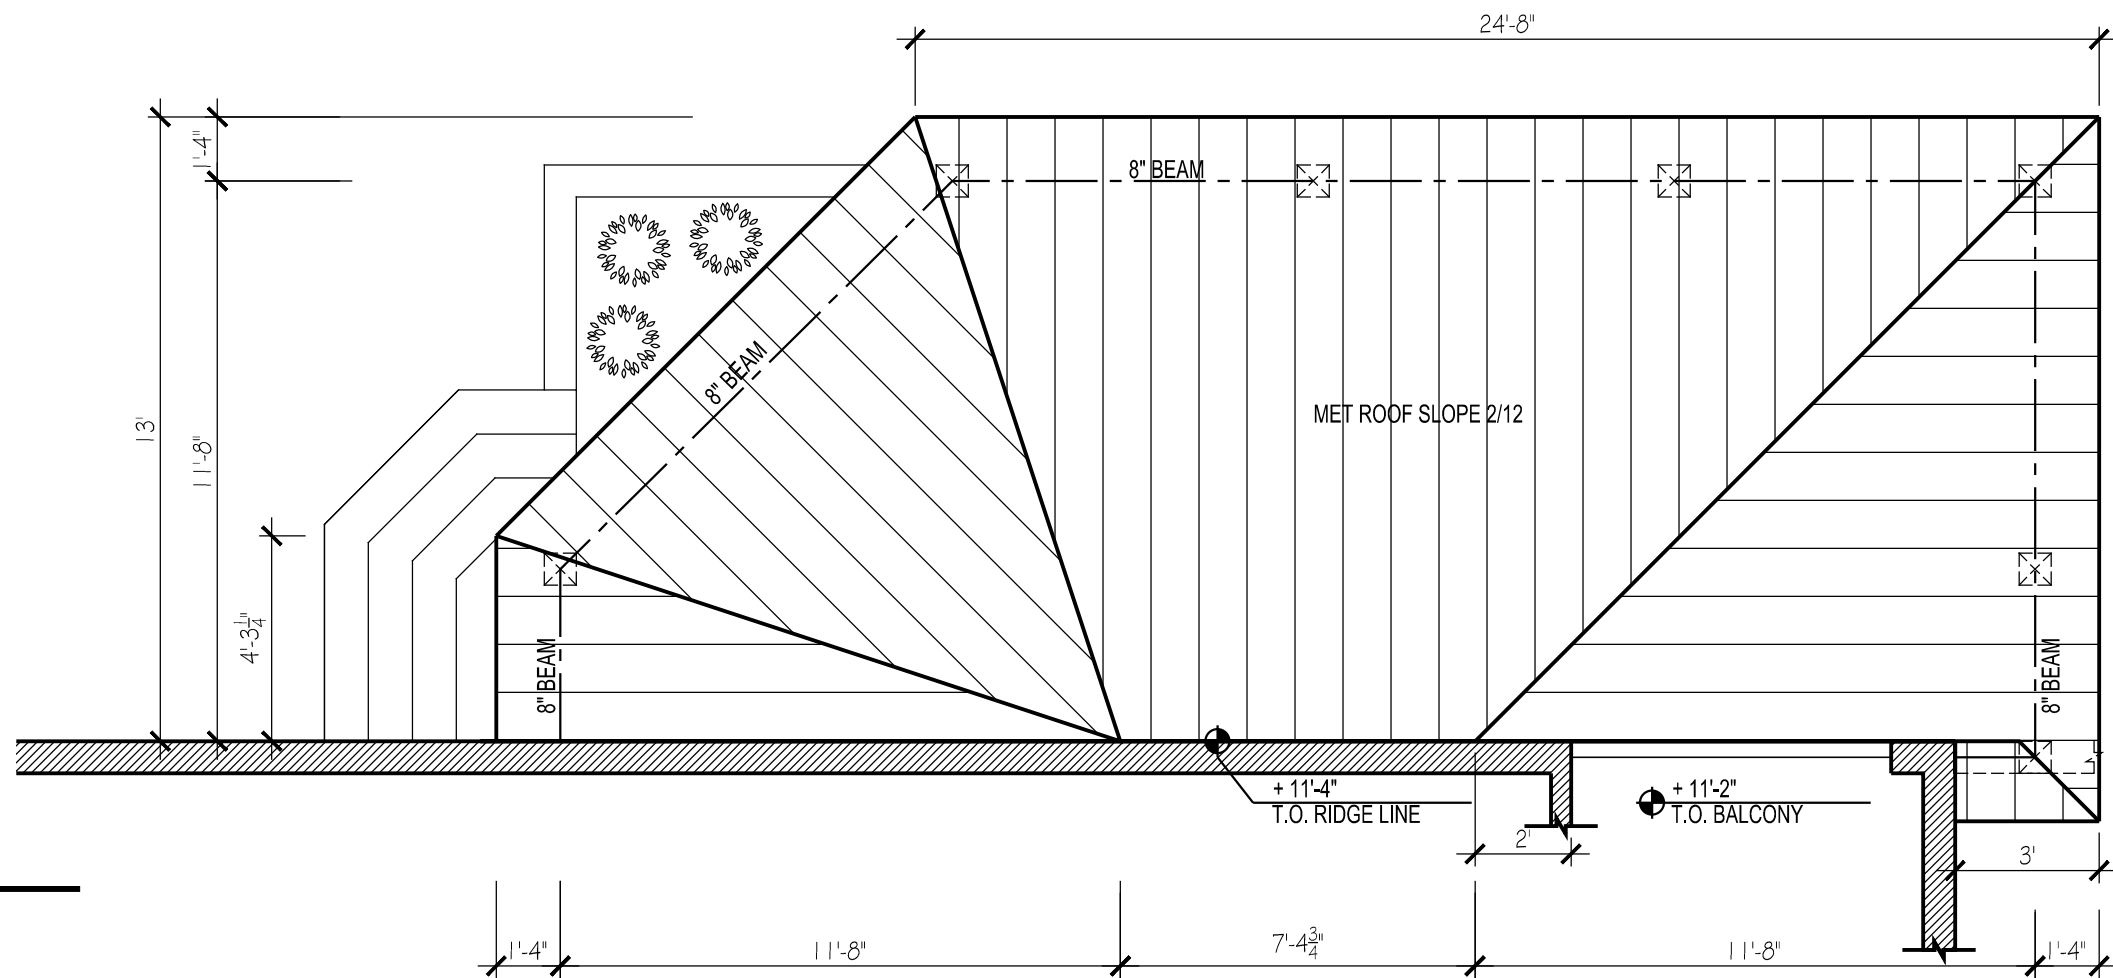

**02** CONCEPT 1 ROOF LAYOUT  
SCALE: 1/4" = 1'-0"

**THE PULLIAM RESIDENCE**  
A PATIO REMODELING, 2635 N DUNDEE, TAMPA, FL



Lic# ID 0002289  
FL# 13 0001146  
Kelly@kellytaaffedesign.com  
Tel.: 813.695.5049  
Fax: 813.805.2371

CONCEPT 1

A 2.0  
SCALE: 1/4" = 1'-0"

**THE PULLIAM RESIDENCE**  
 A PATIO REMODELING, 2635 N DUNDEE, TAMPA, FL




Lic# ID 0002289  
 FL# 13 0001146  
 Kelly@kellytaaffedesign.com  
 Tel.: 813.695.5049  
 Fax: 813.805.2371


CONCEPT 2

A 3.0  
 SCALE: 1/4" = 1'-0"


12/31/2014 8:51 AM

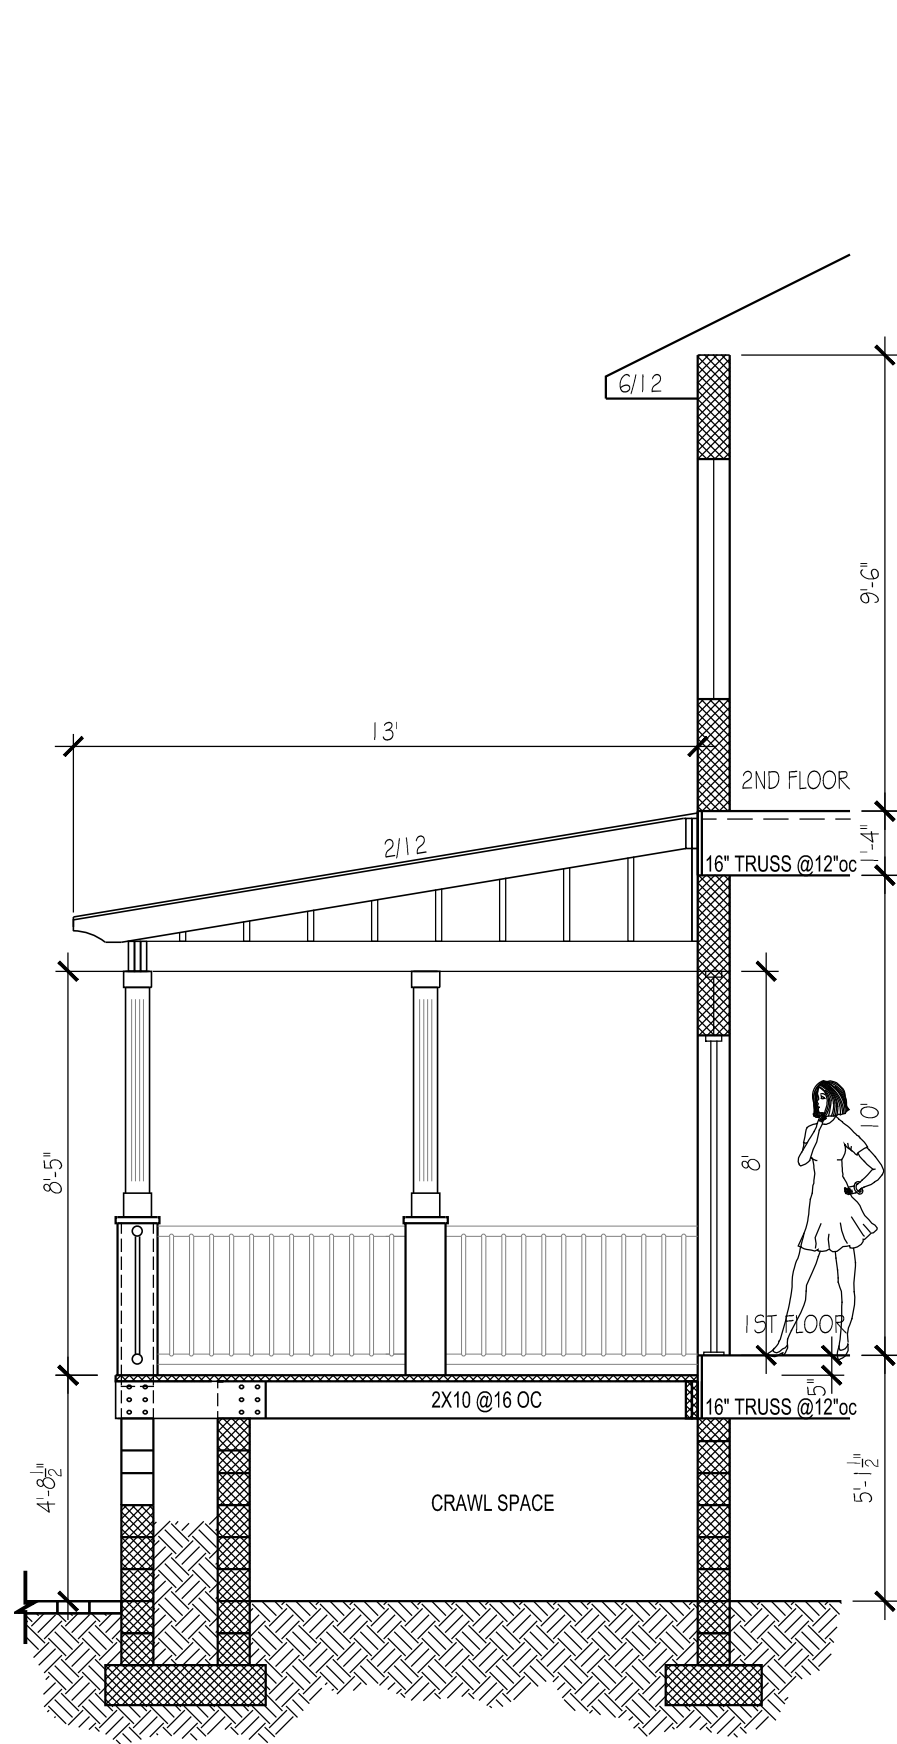

**01** CONCEPT 1 & 2 CROSS SECTION  
 SCALE: 1/4" = 1'-0"

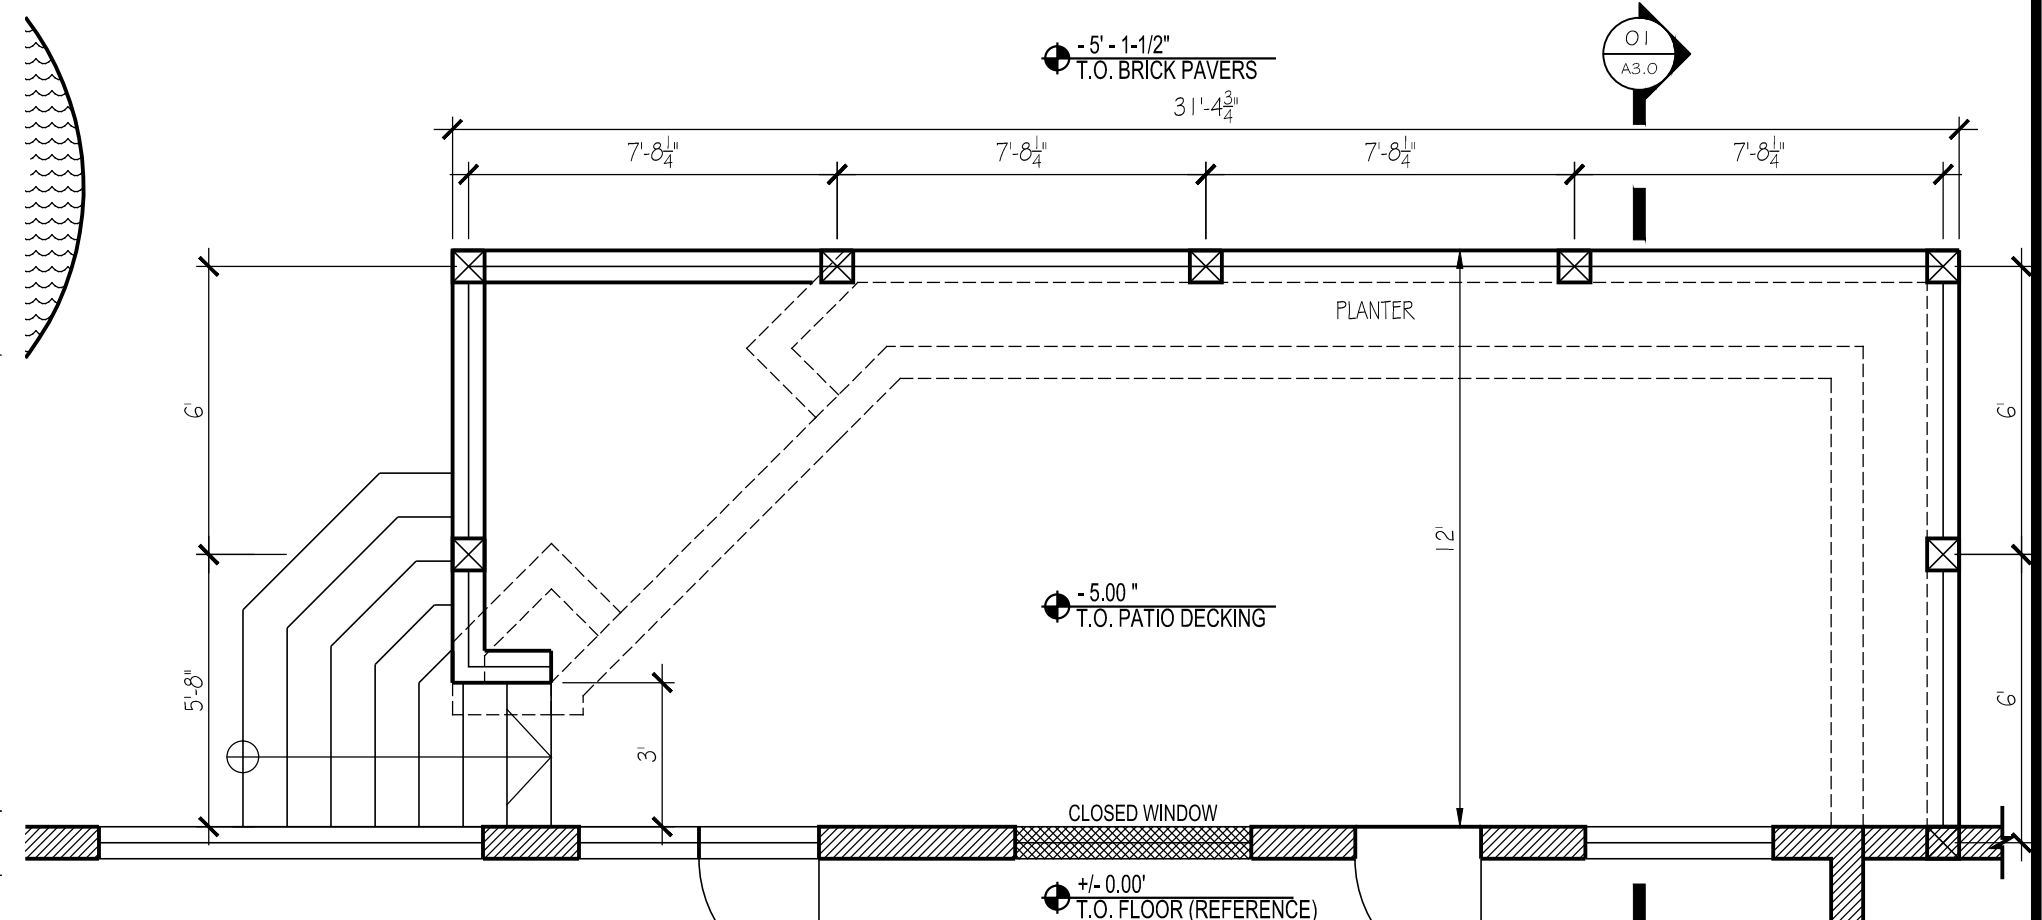

**02** CONCEPT 2 FLOOR PLAN  
 SCALE: 1/4" = 1'-0"

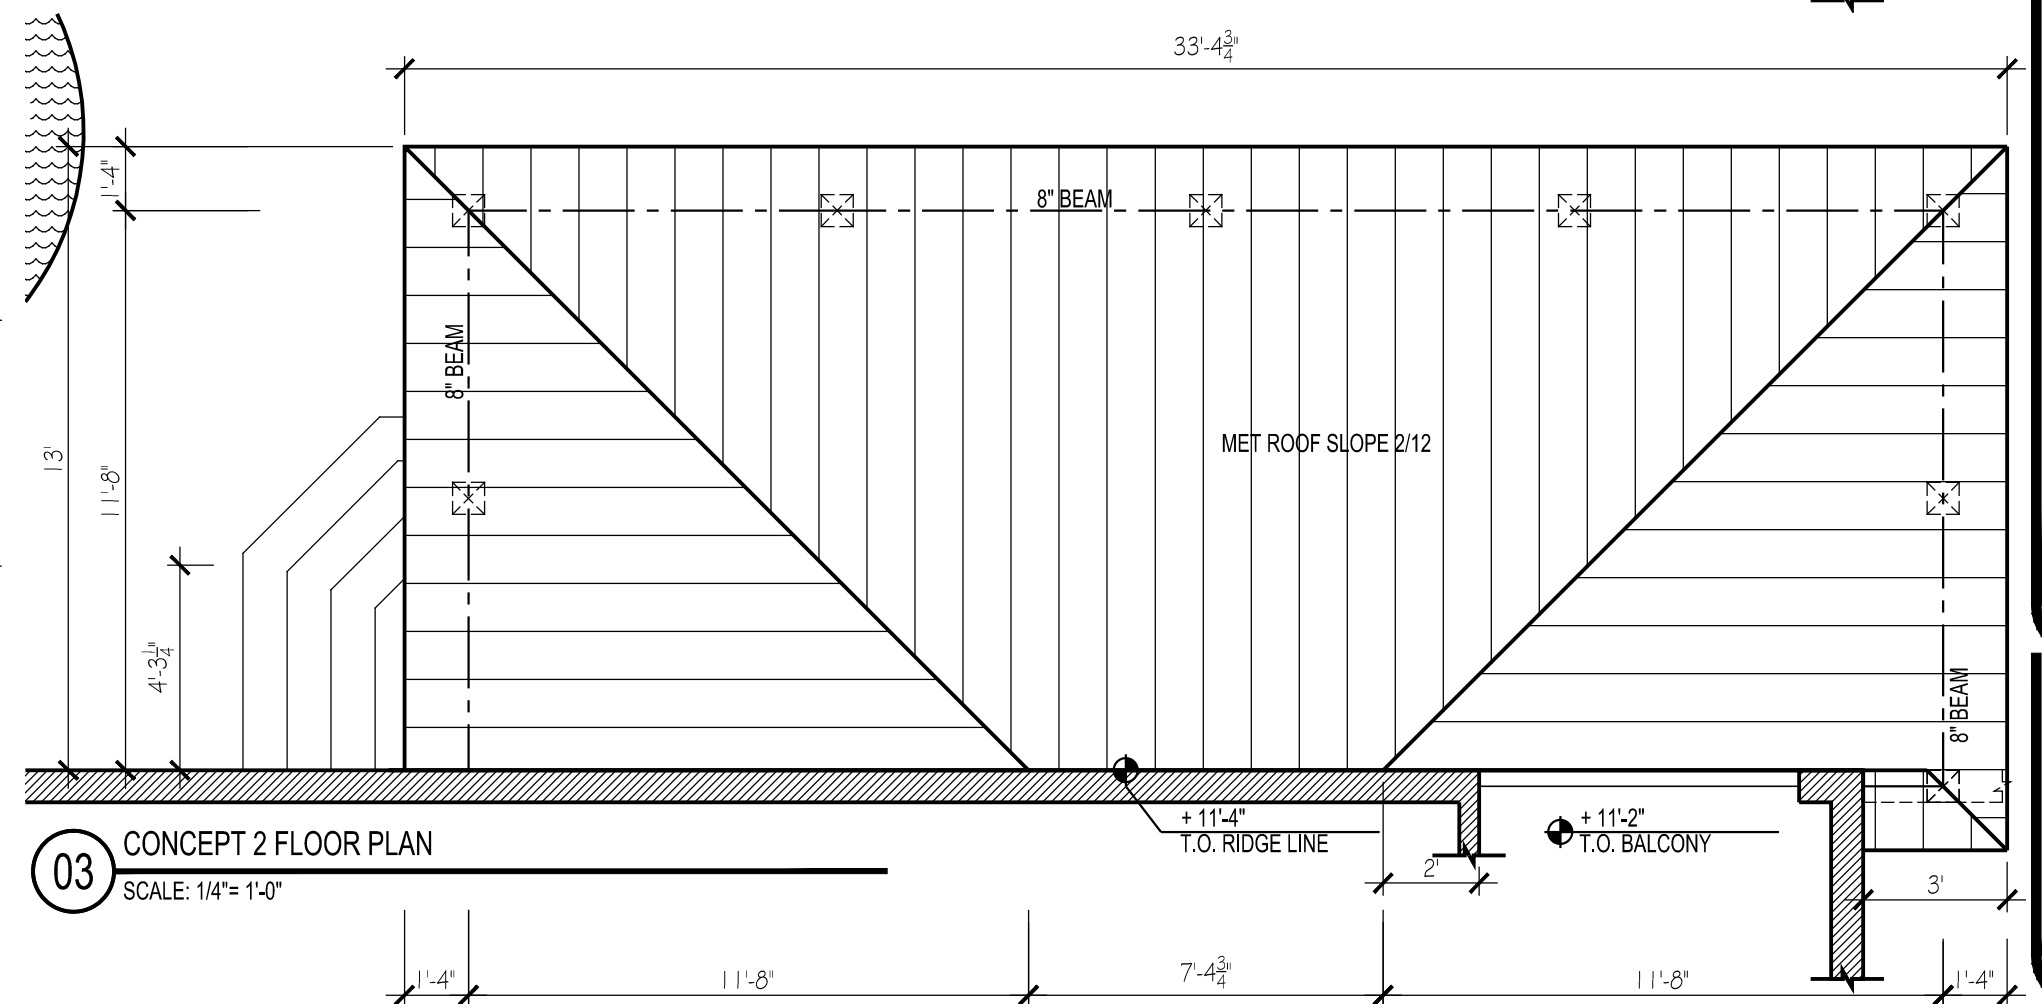

**03** CONCEPT 2 FLOOR PLAN  
 SCALE: 1/4" = 1'-0"

**THE PULLIAM RESIDENCE**  
 A PATIO REMODELING, 2635 N DUNDEE, TAMPA, FL



Lic# ID 0002289  
 FL# 13 0001146  
 Kelly@kellytaaffedesign.com  
 Tel.: 813.695.5049  
 Fax: 813.805.2371

CONCEPT 2

A 4.0  
 SCALE: 1/4"=1'-0"

12/31/2014 8:51 AM



**01** CONCEPT 2 NORTH ELEVATION  
 SCALE: 1/4"= 1'-0"

**THE PULLIAM RESIDENCE**  
 A PATIO REMODELING, 2635 N DUNDEE, TAMPA, FL



Lic# ID 0002289  
 FL# 13 0001146  
 Kelly@kellytaaffedesign.com  
 Tel.: 813.695.5049  
 Fax: 813.805.2371

CONCEPT 2  
 ALTERNATE "A"

A 4.1  
 SCALE: 1/4"= 1'-0"

12/31/2014 8:51 AM



**01** CONCEPT 2 NORTH ELEVATION - ALTERNATE "A"  
 SCALE: 1/4"= 1'-0"

**THE PULLIAM RESIDENCE**  
A PATIO REMODELING, 2635 N DUNDEE, TAMPA, FL




*Design*  
KELLY TAAFFE DESIGN


Lic# ID 0002289  
FL# 13 0001146  
kelly@kellytaaffedesign.com  
Tel.: 813.695.5049  
Fax: 813.805.2371

CONCEPT 3


A 5.0  
SCALE: 1/4" = 1'-0"

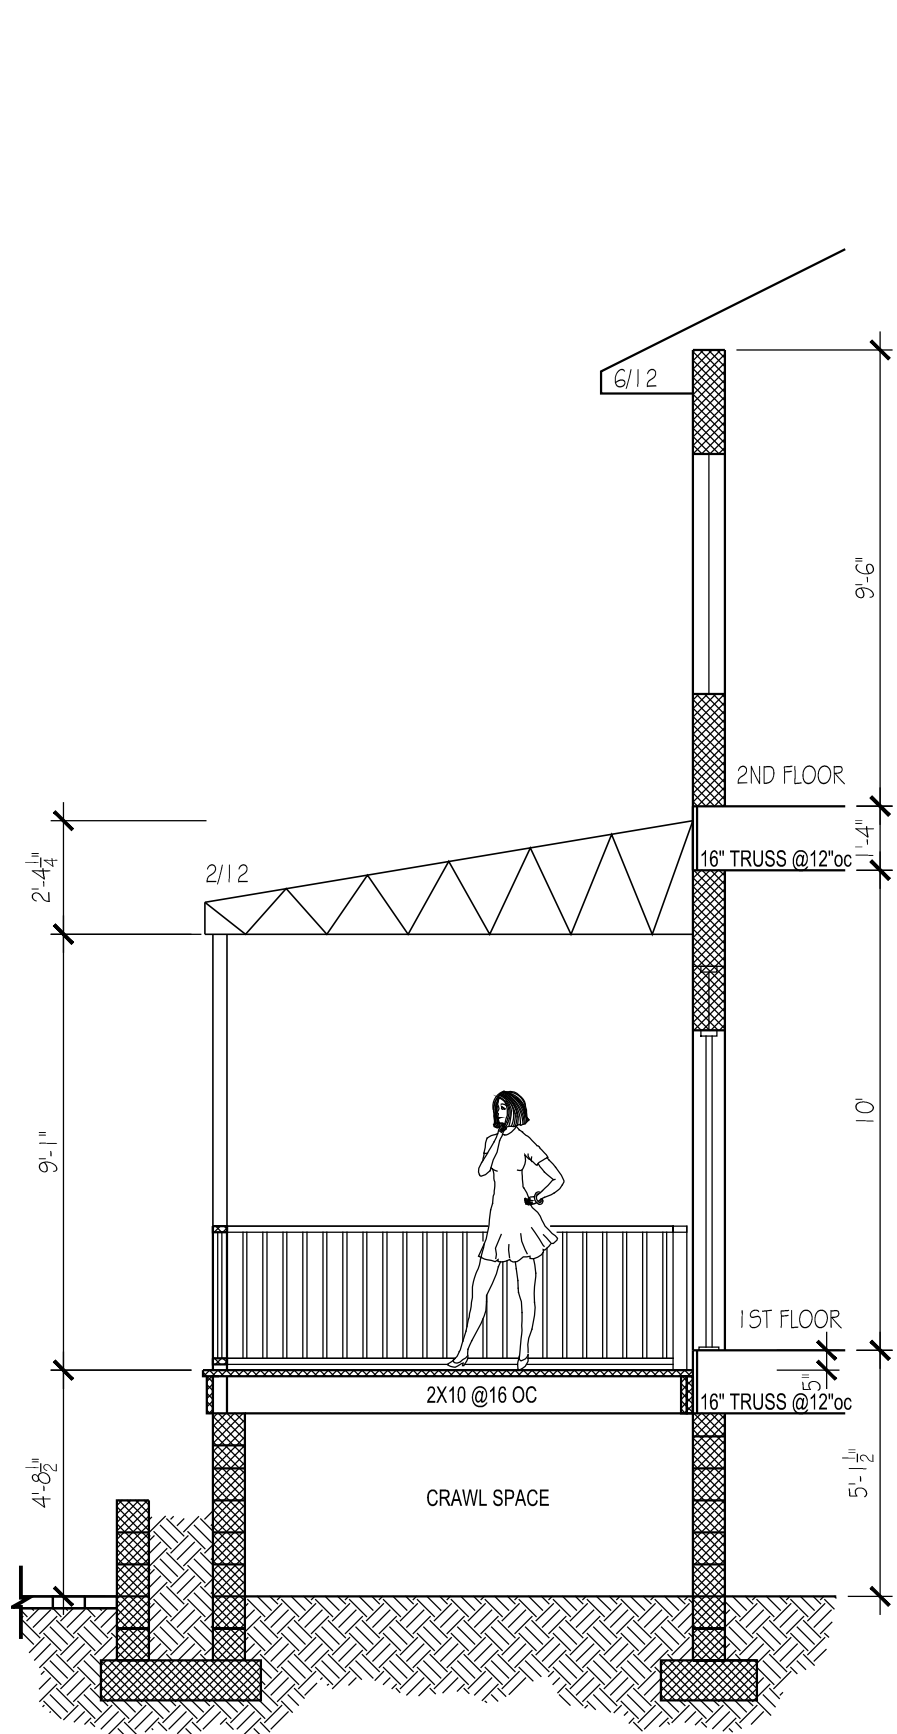

**01** CONCEPT 1 & 2 CROSS SECTION  
SCALE: 1/4" = 1'-0"

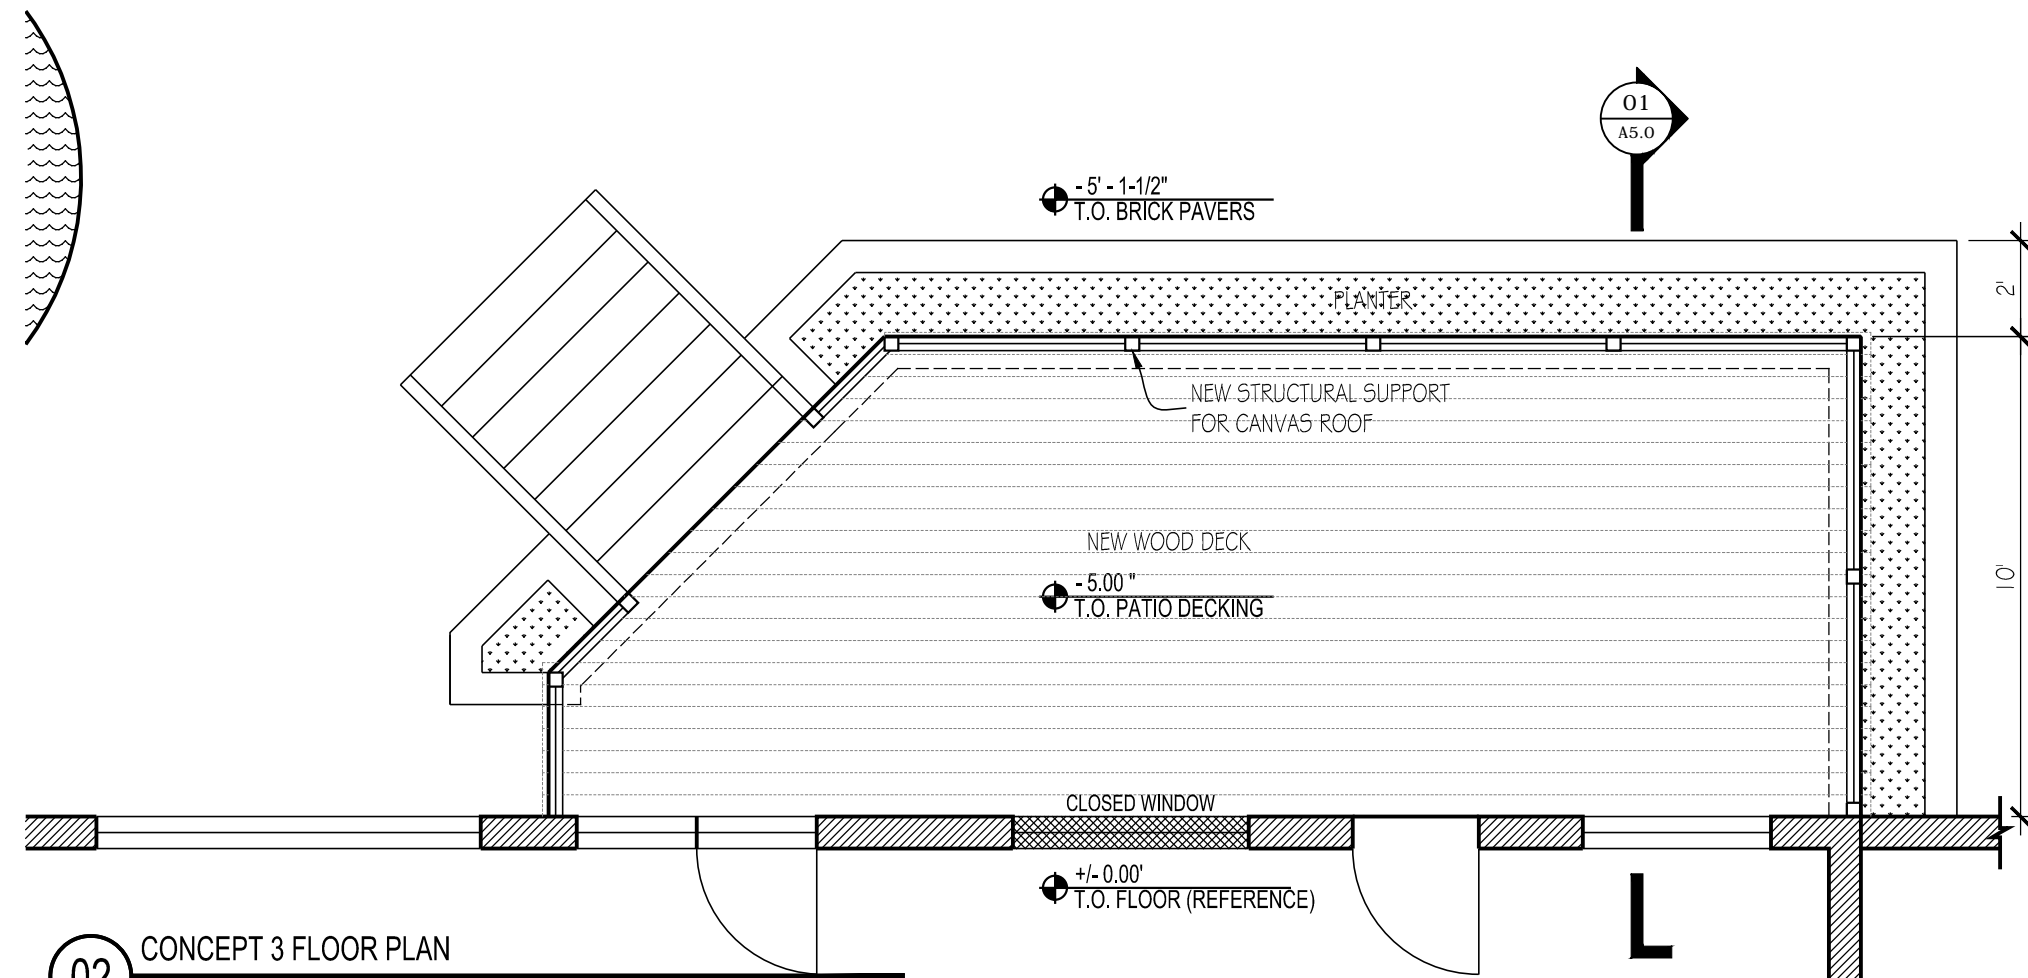

**02** CONCEPT 3 FLOOR PLAN  
SCALE: 1/4" = 1'-0"

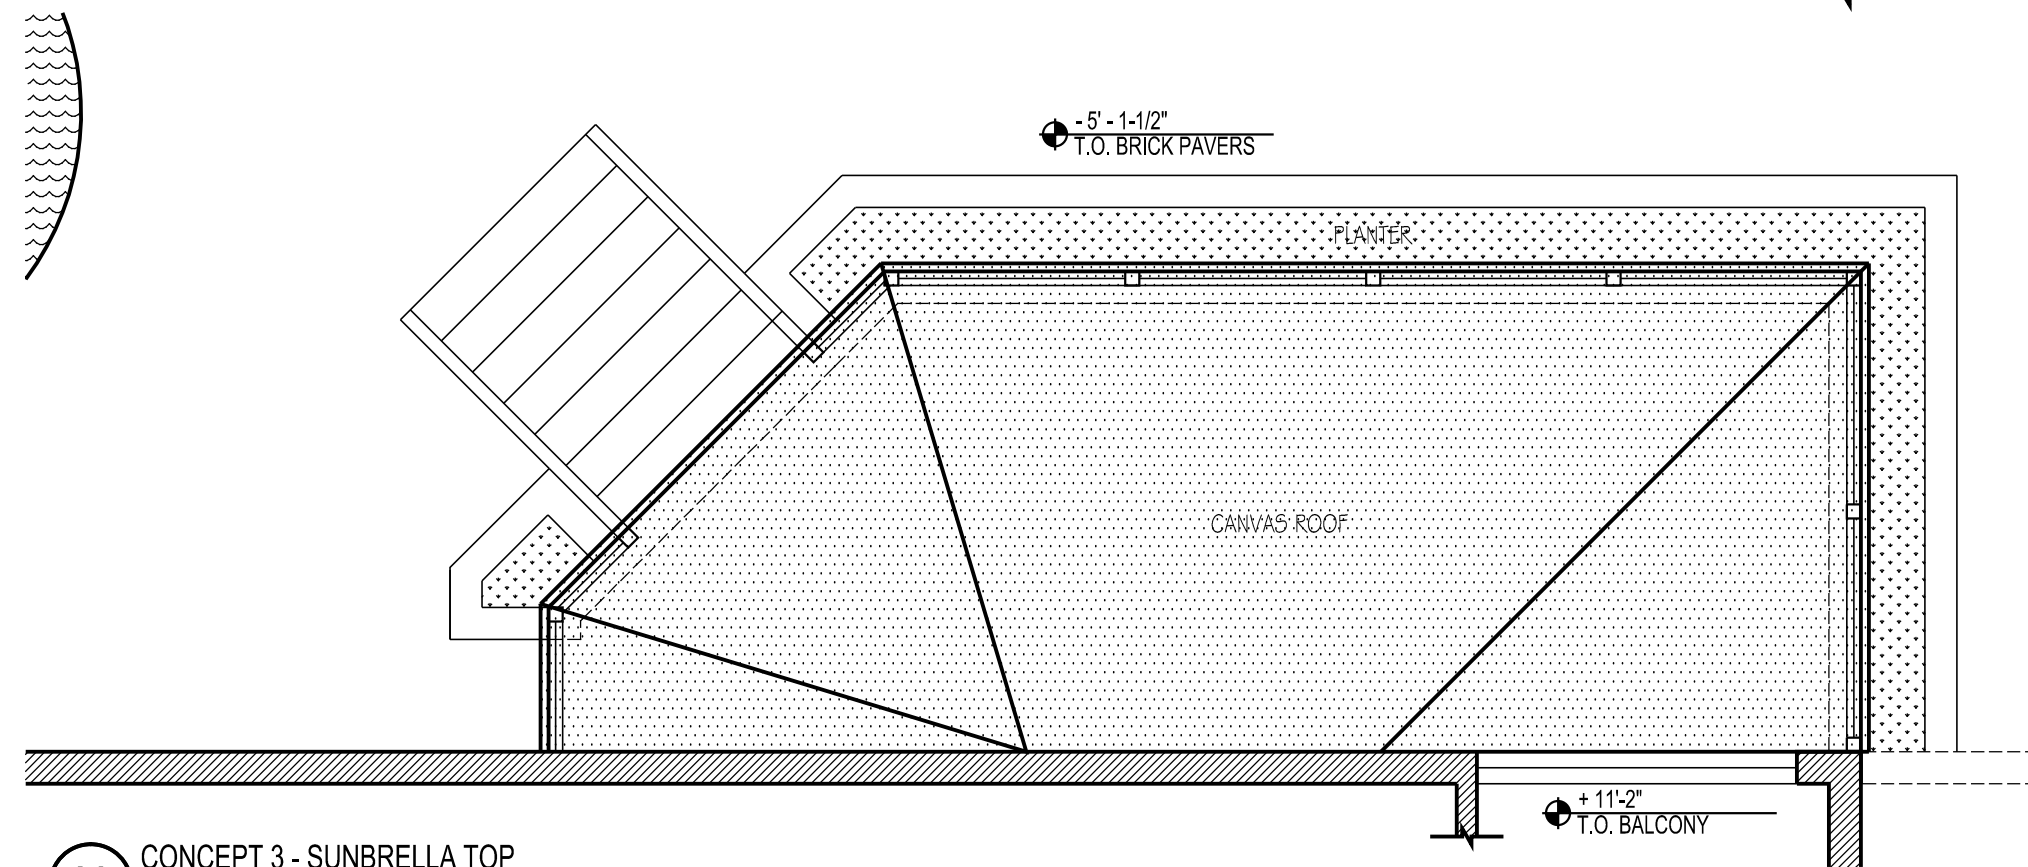

**03** CONCEPT 3 - SUNBRELLA TOP  
SCALE: 1/4" = 1'-0"

**THE PULLIAM RESIDENCE**  
 A PATIO REMODELING, 2635 N DUNDEE, TAMPA, FL



Lic# ID 0002289  
 FL# 13 0001146  
 Kelly@kellytaaffedesign.com  
 Tel.: 813.695.5049  
 Fax: 813.805.2371

CONCEPT 3

A 5.1  
 SCALE: 1/4"= 1'-0"

12/31/2014 8:51 AM



**01** CONCEPT 3 NORTH ELEVATION - SUNBRELLA TOP  
 SCALE: 1/4"= 1'-0"