



KTD Inc.
Design

KELLY TAAFFE DESIGN


Lic# ID 0002289

FL# 13 0001146

Kelly@kellytaaffedesign.com

Tel.: 813.695.5049

Fax: 813.805.2371

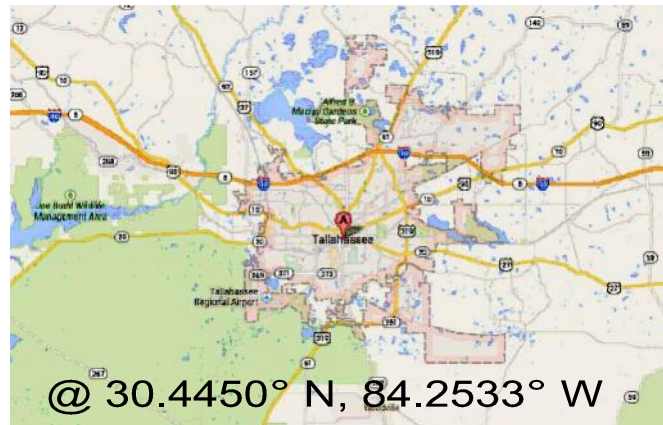


RS&H

10748 DEERWOOD PARK BLVD SOUTH
JACKSONVILLE, FLORIDA 32256
904-256-2500 FAX 904-256-2502
WWW.RSANDH.COM

FL.CERT.NOS. AAC001886 EB0005620 LCC000210

LANDSIDE TERRAZZO FLOOR CONCEPTS

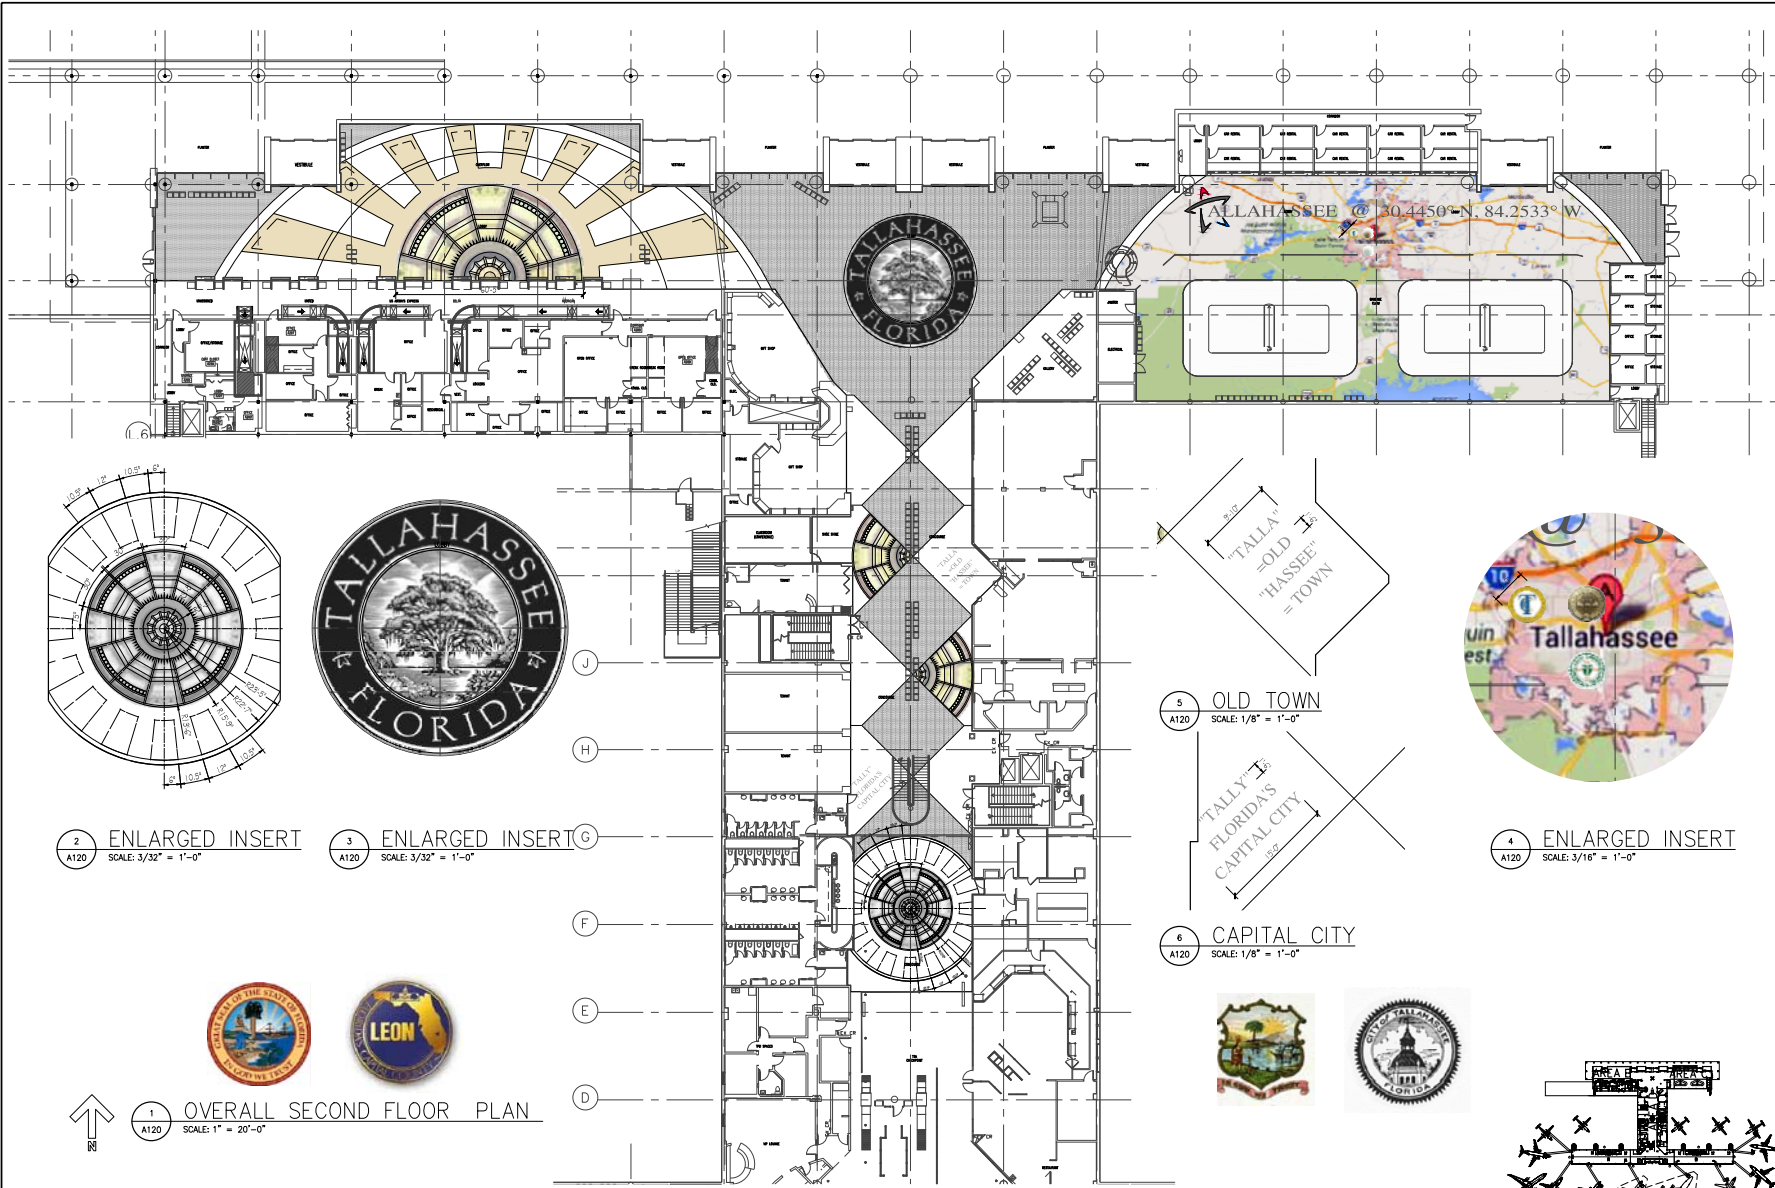

RS&H

10748 Deerpark Blvd South
 Tallahassee, Florida 32309
 904-256-2500 FAX 904-256-2502
 www.rsandh.com
 Florida AOC#0014-0000068-0000020

TALLAHASSEE
 REGIONAL AIRPORT
 TALLAHASSEE, FLORIDA

TALLAHASSEE
 REGIONAL AIRPORT
 TALLAHASSEE, FLORIDA

KTD Inc.
Kelly Taaffe Design
 KELLY TAAFFE DESIGN

Lic# ID 0002289
 FL# 13 0001146
 Ktd@kellytaaffedesign.com
 Tel: 813.895.5049
 Fax: 813.895.2371

IN-LINE
 BAGGAGE
 HANDLING
 SYSTEM

REVISIONS


NO.	DESCRIPTION	DATE

DATE ISSUED: JULY 23, 2013
 REVIEWED BY:
 DRAWN BY:
 DESIGNED BY:
 AEP PROJECT NUMBER
 201-2494-000
 ©2012 REYNOLDS, SMITH AND HILLS INC.

SHEET TITLE
 OVERALL
 SECOND FLOOR
 TZO LAYOUT
 FLOOR FINISHES

SHEET NUMBER

INT-120

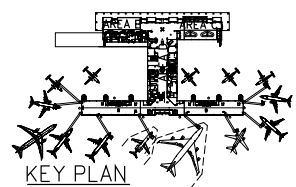

1 OVERALL SECOND FLOOR PLAN
 SCALE: 1" = 20'-0"

2 ENLARGED INSERT
 SCALE: 3/32" = 1'-0"

3 ENLARGED INSERT
 SCALE: 3/32" = 1'-0"


4 ENLARGED INSERT
 SCALE: 3/16" = 1'-0"

5 OLD TOWN
 SCALE: 1/8" = 1'-0"



6 CAPITAL CITY
 SCALE: 1/8" = 1'-0"

"TALLY" FLORIDA'S CAPITAL CITY

NOT FOR CONSTRUCTION

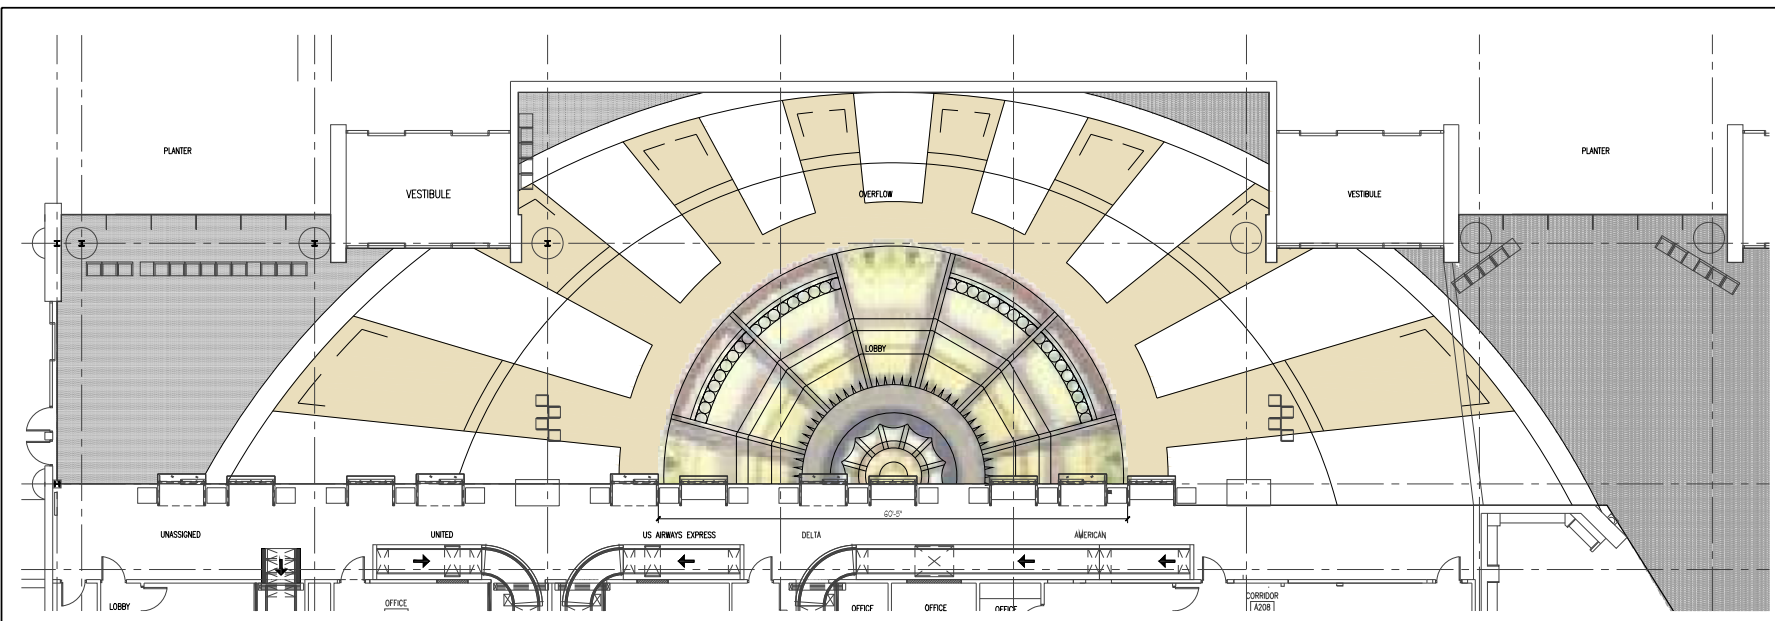

1 SECOND FLOOR PLAN AREA B
 A120 SCALE: 1/8" = 1'-0"

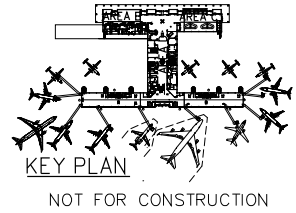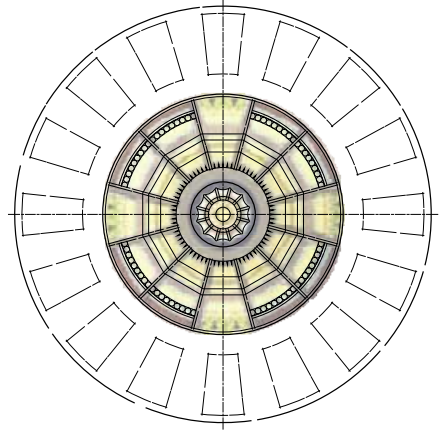

KEY PLAN

NOT FOR CONSTRUCTION

RS&H

10748 Deerwood Park, Blvd South
 Tallahassee, Florida 32309
 904-206-2000 FAX 904-256-2002
 www.rsandh.com
 Florida License # 0000066-1200020

TALLAHASSEE
 REGIONAL AIRPORT
 TALLAHASSEE, FLORIDA

TALLAHASSEE
 REGIONAL AIRPORT
 TALLAHASSEE, FLORIDA



License ID 0002289
 FL# 13 0001146
 Kelly Taaffe Design
 Kelly Taaffe Design
 Kelly Taaffe Design
 Kelly Taaffe Design

IN-LINE
 BAGGAGE
 HANDLING
 SYSTEM

REVISIONS

NO.	DESCRIPTION	DATE


DATE ISSUED: JULY 23, 2013
 REVIEWED BY: _____
 DRAWN BY: _____
 DESIGNED BY: _____
 AEP PROJECT NUMBER
 201-2494-000
 ©2012 REYNOLDS, SMITH AND HILLS INC.

SHEET TITLE
 SECOND FLOOR
 PLAN AREA B
 FLOOR FINISHES

SHEET NUMBER

INT-121

"TALLY" FLORIDA'S CAPITAL CITY

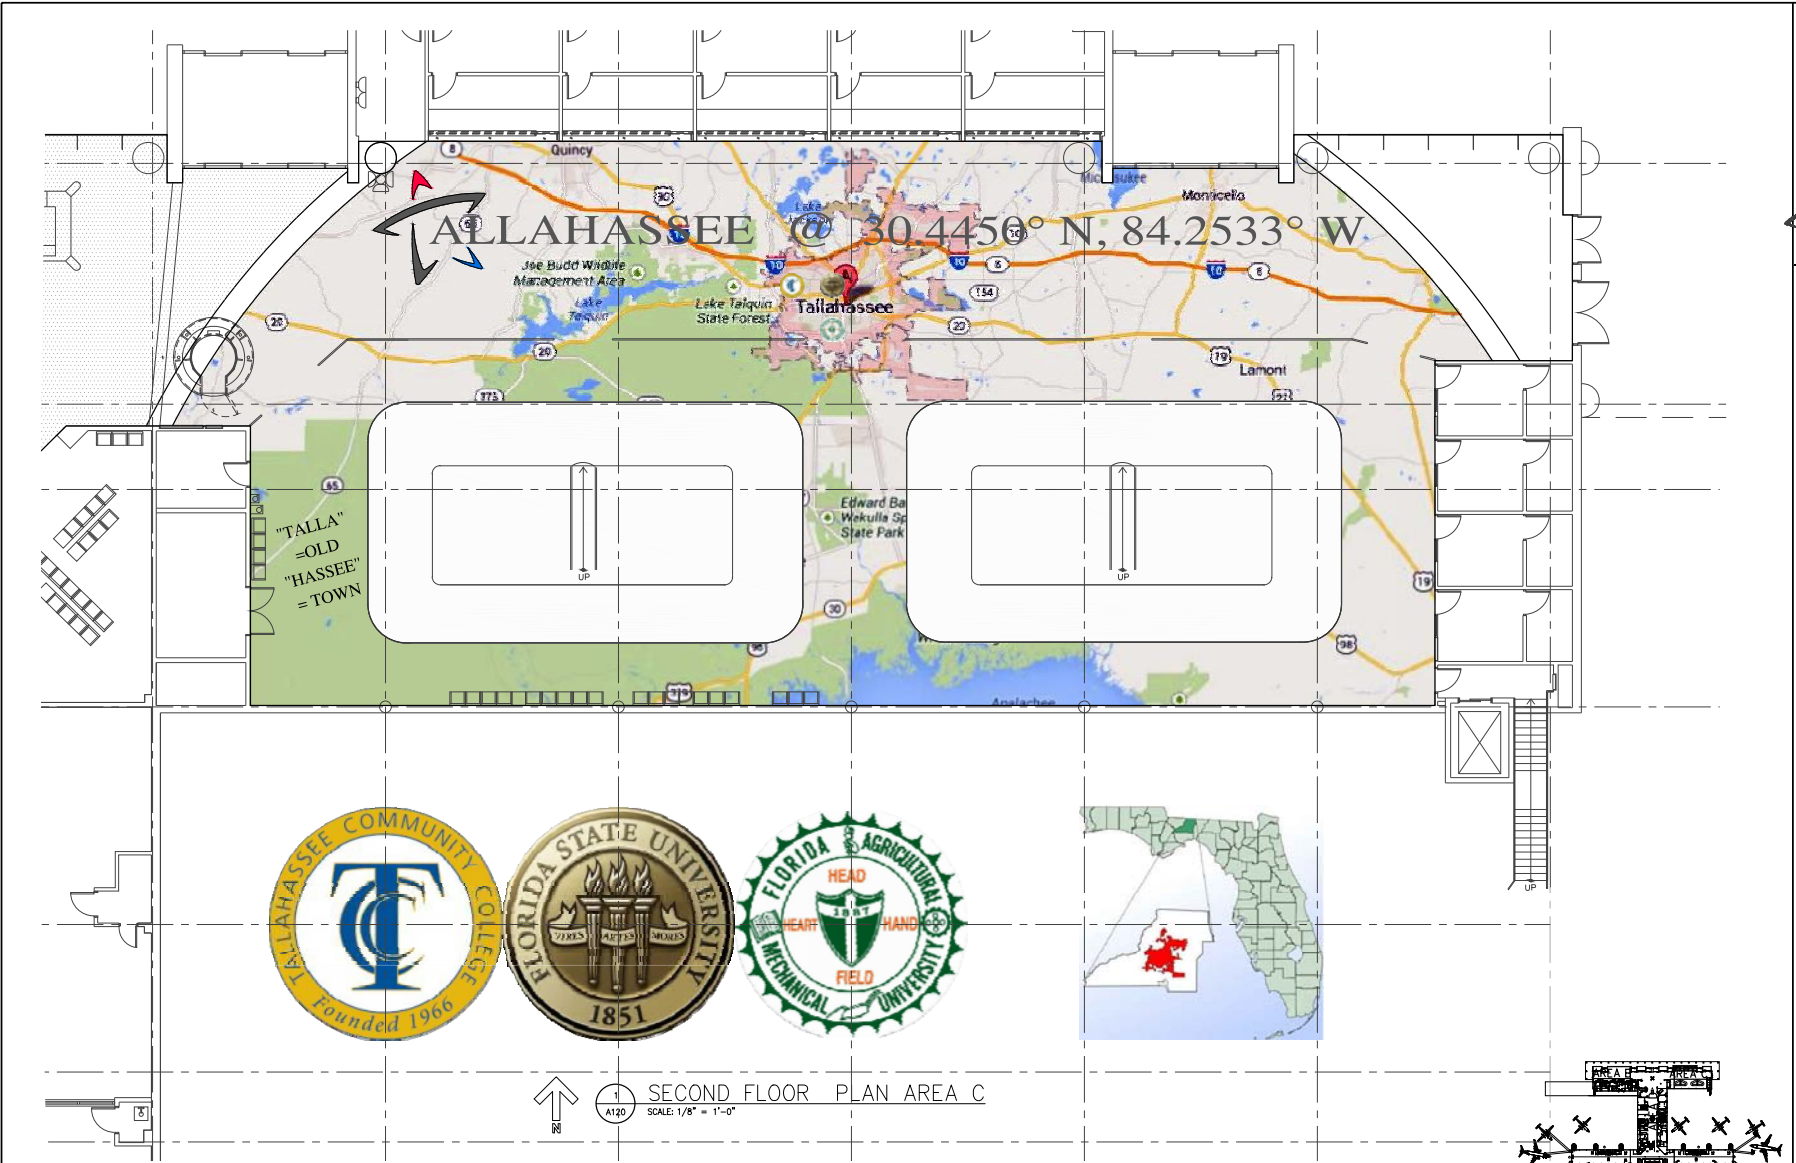

RS&H

10748 Deerwood Park, Blvd South
 Tallahassee, Florida 32309
 904-206-2000 FAX 904-256-2002
 www.rsandh.com
 Florida License #0000868-120020

TALLAHASSEE
 REGIONAL AIRPORT
 TALLAHASSEE, FLORIDA

TALLAHASSEE
 REGIONAL AIRPORT
 TALLAHASSEE, FLORIDA



KTD Inc.
 KELLY TAAFFE DESIGN

Lic# ID 0002289
 FL# 13 0001146
 Kelly@kellytaaffedesign.com
 Tel.: 813.895.5049
 Fax: 813.805.2371

**IN-LINE
 BAGGAGE
 HANDLING
 SYSTEM**

REVISIONS

NO.	DESCRIPTION	DATE

DATE ISSUED: JULY 23, 2013
 REVIEWED BY: _____
 DRAWN BY: _____
 DESIGNED BY: _____
 AEP PROJECT NUMBER
 201-2494-000
 ©2012 REYNOLDS, SMITH AND HILLS INC.
 SHEET TITLE


**SECOND FLOOR
 PLAN AREA C
 FLOOR FINISHES**

SHEET NUMBER


INT-122

CONCEPT 1&2

"TALLY" FLORIDA'S CAPITAL CITY

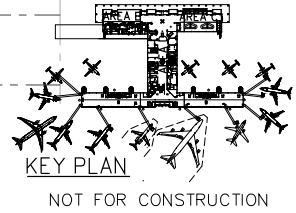

NOT FOR CONSTRUCTION

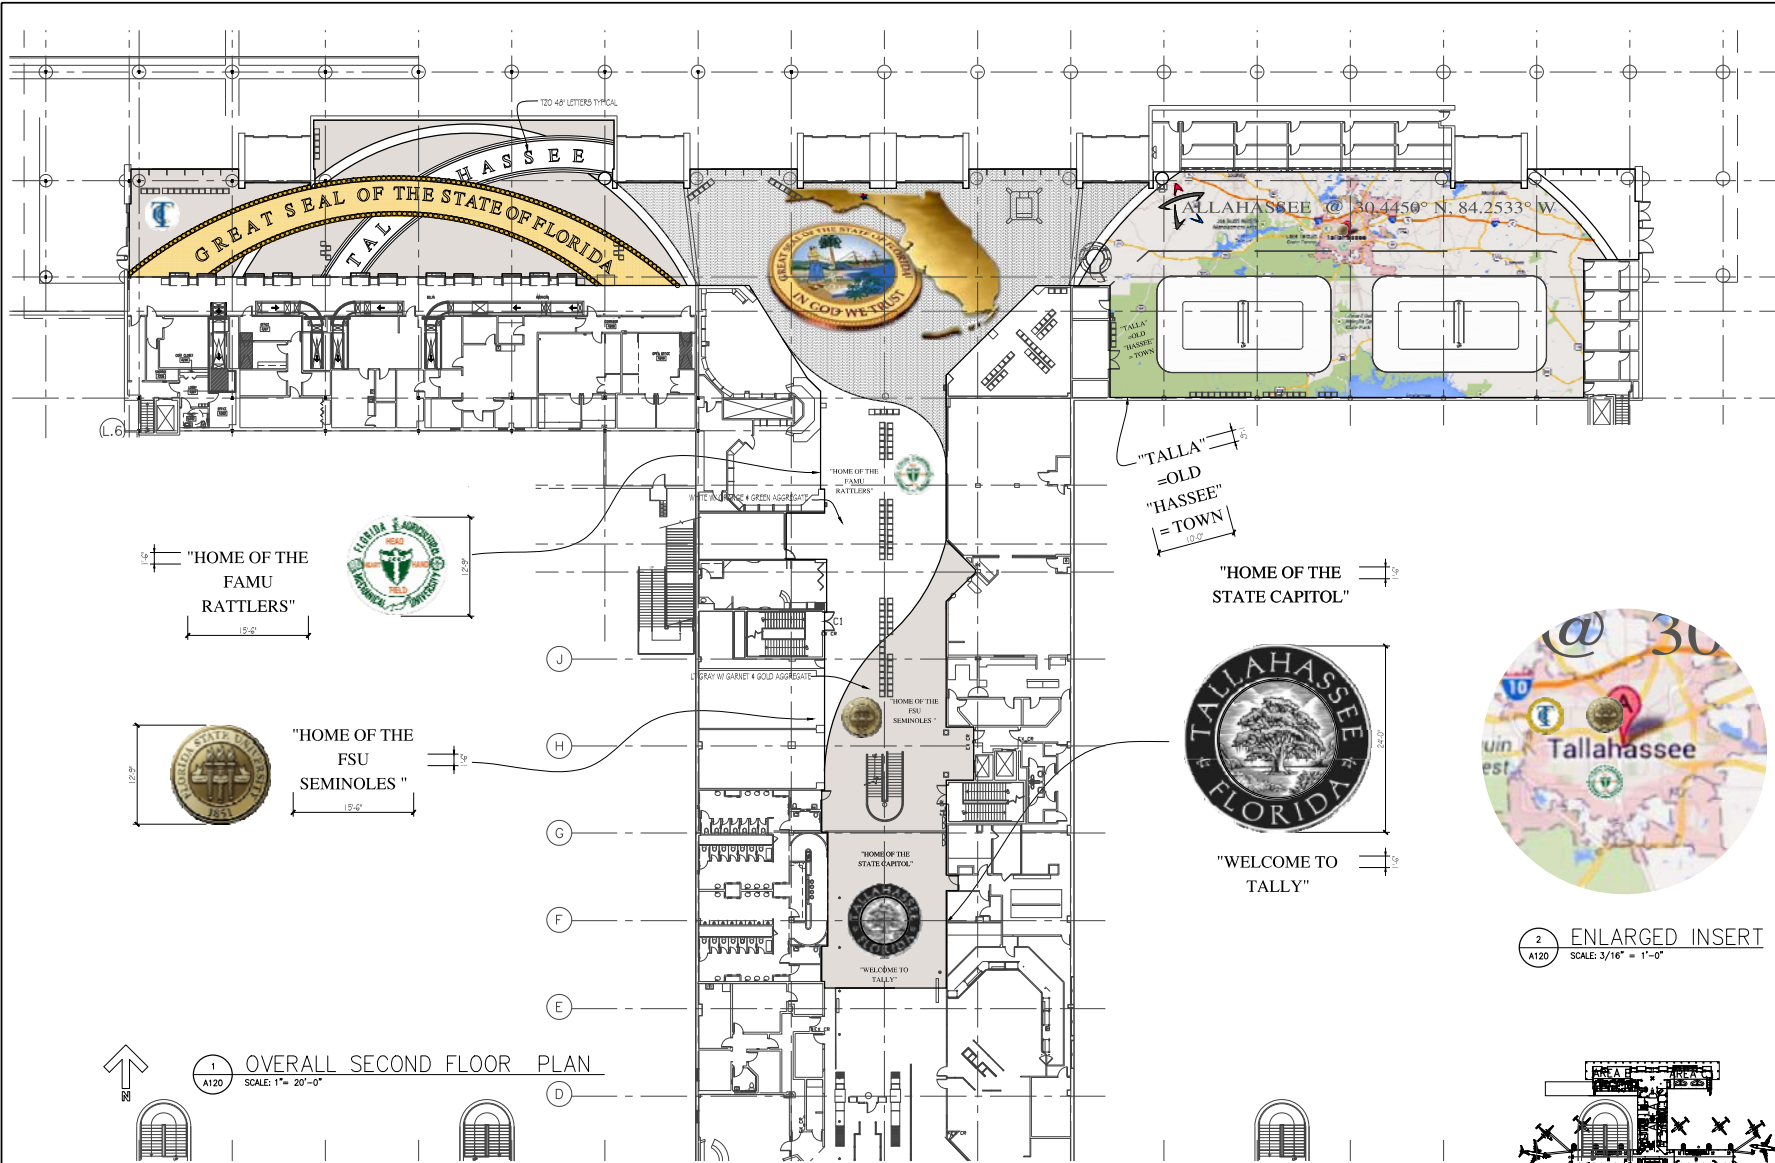

10748 Deerwood Park Blvd South
 Tallahassee, Florida 32309
 904-206-2000 FAX 904-256-2002
 www.rsandh.com
 Florida AOC#0011-1000068-1000020



TALLAHASSEE
 REGIONAL AIRPORT
 TALLAHASSEE, FLORIDA



Kelly Taaffe Design
 Kelly Taaffe Design

Lic# ID 0002289
 FL# 13 0001146
 Ktd@kellytaaffedesign.com
 Tel: 813.895.5049
 Fax: 813.805.2371

IN-LINE
 BAGGAGE
 HANDLING
 SYSTEM

REVISIONS

NO.	DESCRIPTION	DATE

DATE ISSUED: JULY 23, 2013
 REVIEWED BY:
 DRAWN BY:
 DESIGNED BY:
 AEP PROJECT NUMBER
 201-2494-000
 ©2012 REYNOLDS, SMITH AND HILLS INC.

SHEET TITLE
 OVERALL
 SECOND FLOOR
 TZO- LAYOUT
 FLOOR FINISHES


SHEET NUMBER

INT-120

CONCEPT 2



2 ENLARGED INSERT
 A120 SCALE: 3/16" = 1'-0"

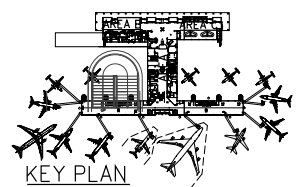


KEY PLAN



NOT FOR CONSTRUCTION

1 OVERALL SECOND FLOOR PLAN
 A120 SCALE: 1" = 20'-0"

"TALLY" FLORIDA'S CAPITAL CITY

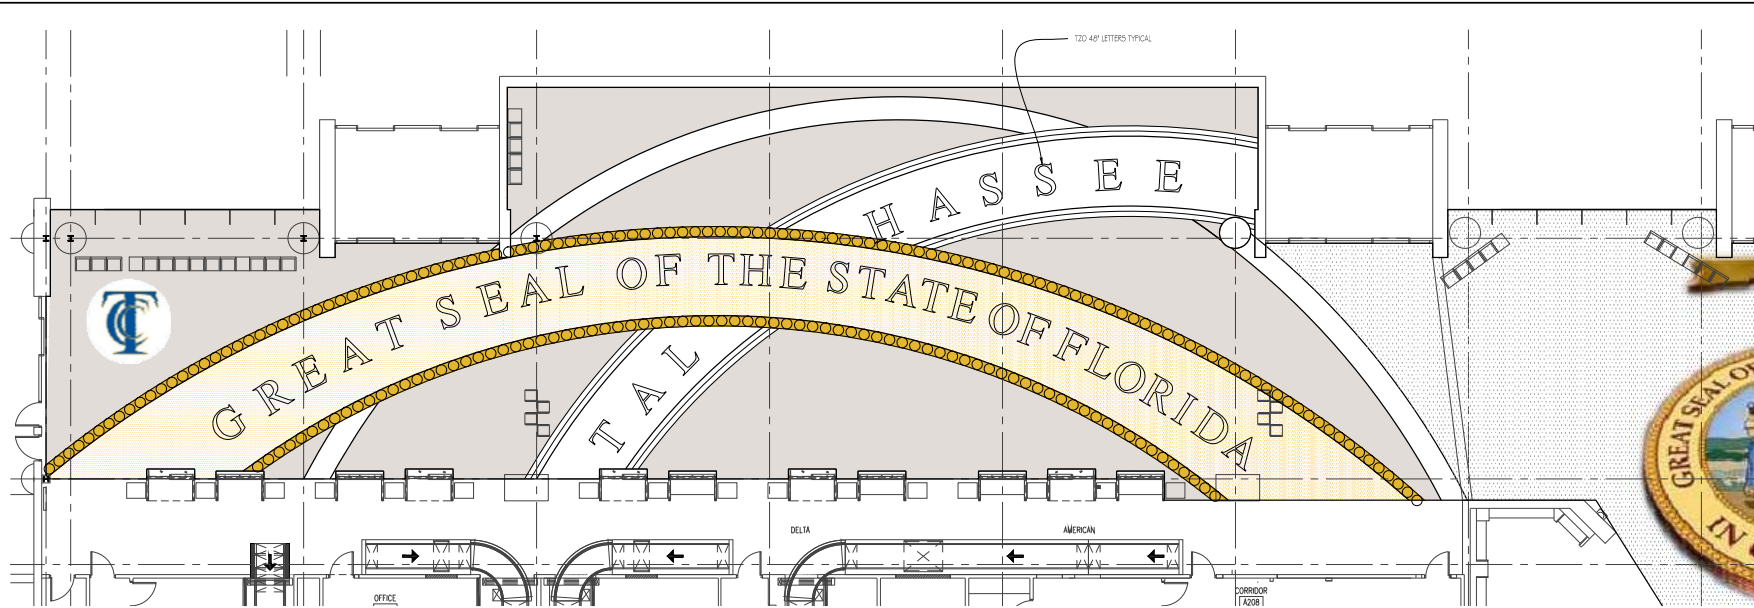

1 SECOND FLOOR PLAN AREA B
 SCALE: 1/8" = 1'-0"

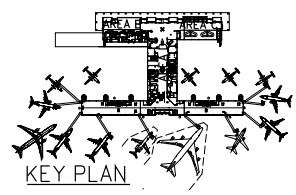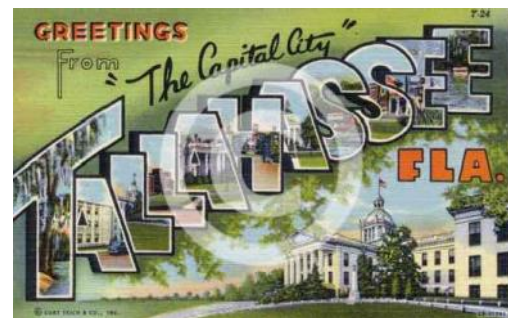

KEY PLAN

NOT FOR CONSTRUCTION

"TALLY" FLORIDA'S CAPITAL CITY



10748 Deepwood Park Blvd South
 Tallahassee, Florida 32309
 904-206-2000 FAX 904-256-2002
 www.rsandh.com
 Florida License #2000666-1200020



TALLAHASSEE REGIONAL AIRPORT
 TALLAHASSEE, FLORIDA



Kelly Taaffe Design
 Kelly Taaffe Design

Lic# ID 0002289
 FL# 13 0001146
 Ktd@kellytaaffedesign.com
 Tel: 813.895.5049
 Fax: 813.895.2371

IN-LINE BAGGAGE HANDLING SYSTEM

REVISIONS		
NO.	DESCRIPTION	DATE


DATE ISSUED: JULY 23, 2013
 REVIEWED BY:
 DRAWN BY:
 DESIGNED BY:
 AEP PROJECT NUMBER
 201-2494-000
 ©2012 REYNOLDS, SMITH AND HILLS INC.

SHEET TITLE
 SECOND FLOOR PLAN AREA B FLOOR FINISHES

SHEET NUMBER

INT-121

CONCEPT 2

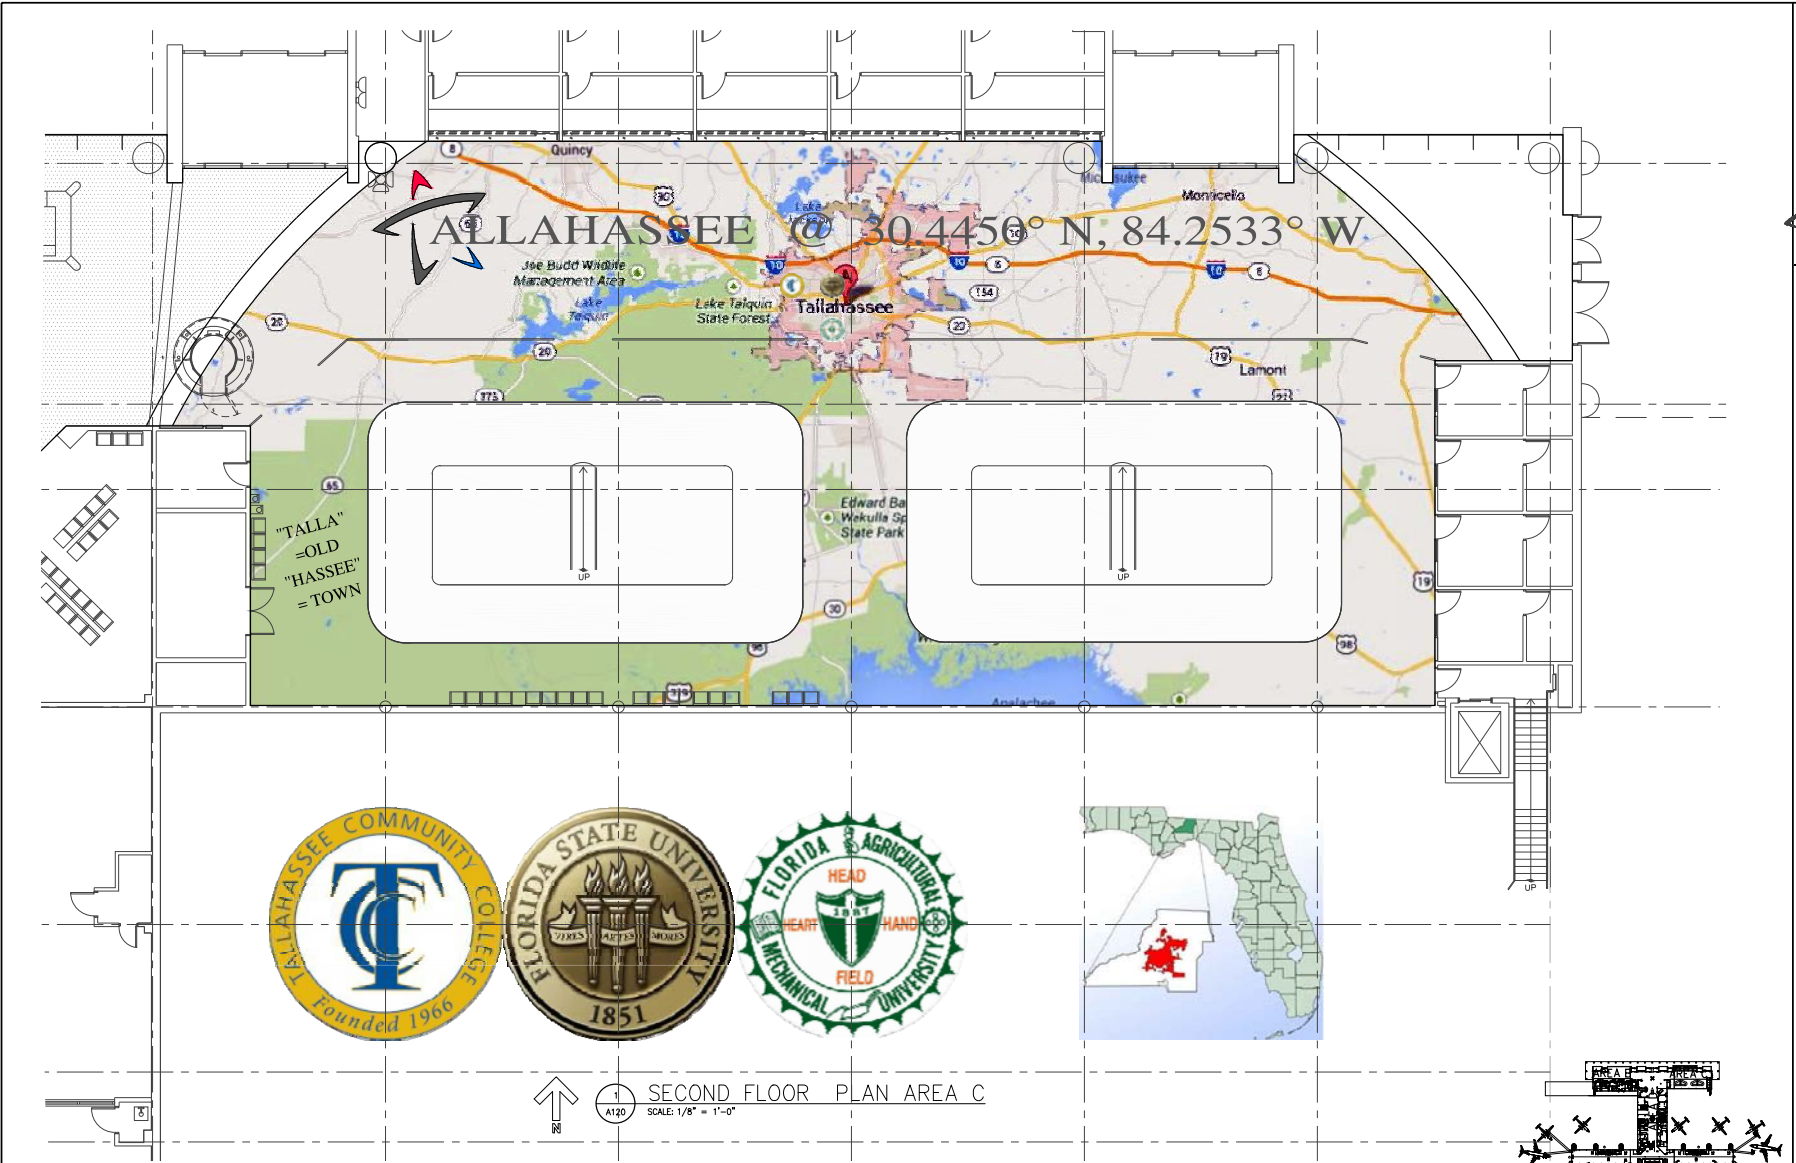

RS&H
 10748 Deerwood Park, Blvd South
 Tallahassee, Florida 32309
 904-206-2000 FAX 904-256-2002
 www.rsandh.com
 Florida License #0000868-1200020

TALLAHASSEE
 REGIONAL AIRPORT
 TALLAHASSEE, FLORIDA

TALLAHASSEE
 REGIONAL AIRPORT
 TALLAHASSEE, FLORIDA

KTD Inc.
 KELLY TAAFFE DESIGN

Lic# ID 0002289
 FL# 13 0001146
 Kelly@kellytaaffedesign.com
 Tel.: 813.895.5049
 Fax: 813.895.2371

IN-LINE
 BAGGAGE
 HANDLING
 SYSTEM

REVISIONS

NO.	DESCRIPTION	DATE


DATE ISSUED: JULY 23, 2013
 REVIEWED BY: _____
 DRAWN BY: _____
 DESIGNED BY: _____
 AEP PROJECT NUMBER
 201-2494-000
 ©2012 REYNOLDS, SMITH AND HILLS INC.
 SHEET TITLE

SECOND FLOOR
 PLAN AREA C
 FLOOR FINISHES

SHEET NUMBER

INT-122

CONCEPT 1&2

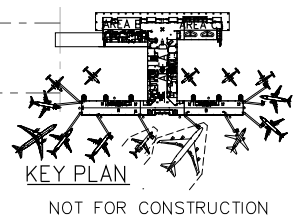

KEY PLAN

NOT FOR CONSTRUCTION

"TALLY" FLORIDA'S CAPITAL CITY




02 AREA D CAMERA PERSPECTIVE
A120 SCALE: NTS



01 AREA B CAMERA PERSPECTIVE
A120 SCALE: NTS

"TALLY" FLORIDA'S CAPITAL CITY

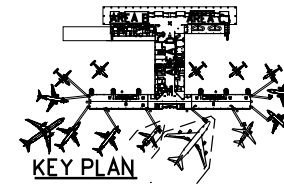

NOT FOR CONSTRUCTION

RS&H

10748 Deerwood Park, West South
Jacksonville, Florida 32256
904-256-2500 FAX 904-256-2502
www.rsandh.com
FLORIDA LICENSE # EBC00060-12000210

TALLAHASSEE
REGIONAL AIRPORT

TALLAHASSEE, FLORIDA

TALLAHASSEE
REGIONAL AIRPORT

TALLAHASSEE, FLORIDA



KTD Inc.

Kelly Taffe

KELLY TAFFE DESIGN

Lic# ID 0002288
FL# 13 0001146
Ktd@kellytaffedesign.com
Tel: 813.895.5049
Fax: 813.895.2371

IN-LINE
BAGGAGE
HANDLING
SYSTEM

REVISIONS

NO.	DESCRIPTION	DATE

DATE ISSUED: JULY 23, 2013

REVIEWED BY:

DRAWN BY:

DESIGNED BY:

AEP PROJECT NUMBER

201-2494-000

© 2012 REYNOLDS, SMITH AND HILLS INC.

SHEET TITLE

SECOND FLOOR
PLAN AREA D
FLOOR FINISHES

SHEET NUMBER

INT-00

CONCEPT 2