


**RS&H**

10748 Deerwood Park Blvd South  
Jacksonville, Florida 32256  
904-256-2500 FAX 904-256-2502  
www.rsandh.com  
FL Lic#s: AK001886 - EB005620 - LC000210

**TALLAHASSEE**  
REGIONAL AIRPORT  
TALLAHASSEE, FLORIDA

TALLAHASSEE  
REGIONAL AIRPORT  
TALLAHASSEE, FLORIDA

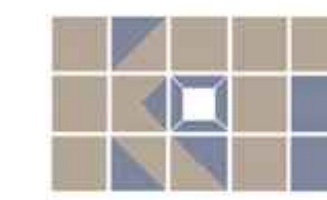

**KTD Inc.**  
*Design*  
KELLY TAAFFE DESIGN

Lic# ID 0002289  
FL# 13 0001146  
kelly@kellytaaffedesign.com  
Tel: 813.695.5049  
Fax: 813.805.2371

IN-LINE  
BAGGAGE  
HANDLING  
SYSTEM

REVISIONS

NO.	DESCRIPTION	DATE

DATE ISSUED: JULY 23, 2013  
REVIEWED BY:  
DRAWN BY:  
DESIGNED BY:

AEP PROJECT NUMBER  
201-2494-000  
© 2012 REYNOLDS, SMITH AND HILLS INC.


SHEET TITLE  
**OVERALL  
SECOND FLOOR  
TZO- LAYOUT  
FLOOR FINISHES**

SHEET NUMBER

**INT-120**

CONCEPT 3

1 OVERALL SECOND FLOOR PLAN  
A120 SCALE: 1"= 20'-0"

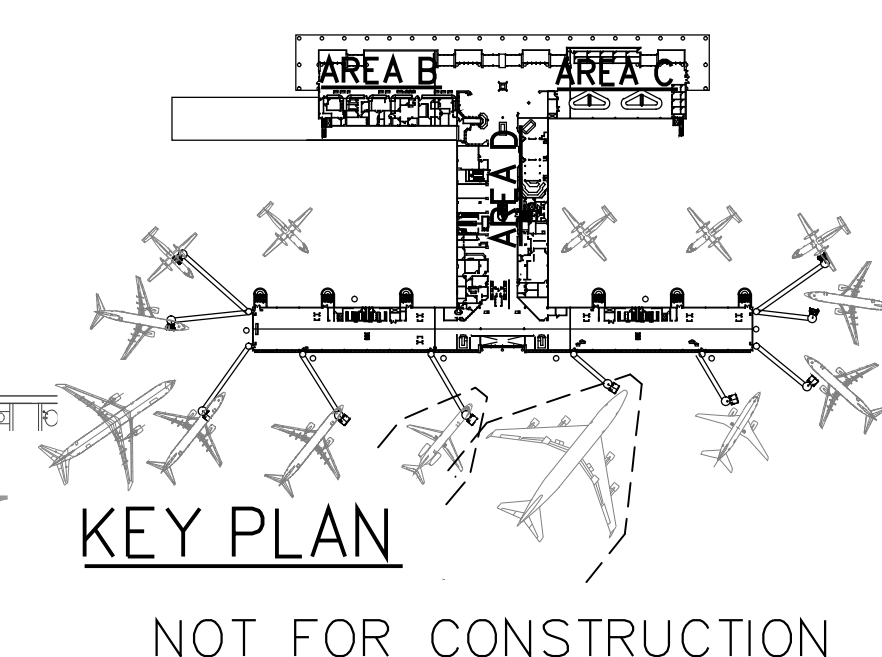

KEY PLAN  
NOT FOR CONSTRUCTION

**"TALLAHASSEE" FLORIDA'S CAPITAL CITY**