

Kelly Taaffe Design
KELLY TAAFFE DESIGN

Lic# ID 0002289
FL# 13 0001146
Kelly@kellytaaffedesign.com
Tel.: 813.695.5049
Fax: 813.805.2371

TERMINAL
REHABILITATION
-PHASE 2.

REVISIONS

NO.	DESCRIPTION	DATE

DATE ISSUED: FEBRUARY 13, 2016

REVIEWED BY:

DRAWN BY:

DESIGNED BY:

AEP PROJECT NUMBER
201-2494-000


© 2014 RS&H, INC.

SHEET TITLE
**MAIN FLOOR
OVERALL
TZO- LAYOUT
FLOOR FINISHES
CONCEPT #1**


SHEET NUMBER

INT-120



CONCEPTUAL
DESIGN

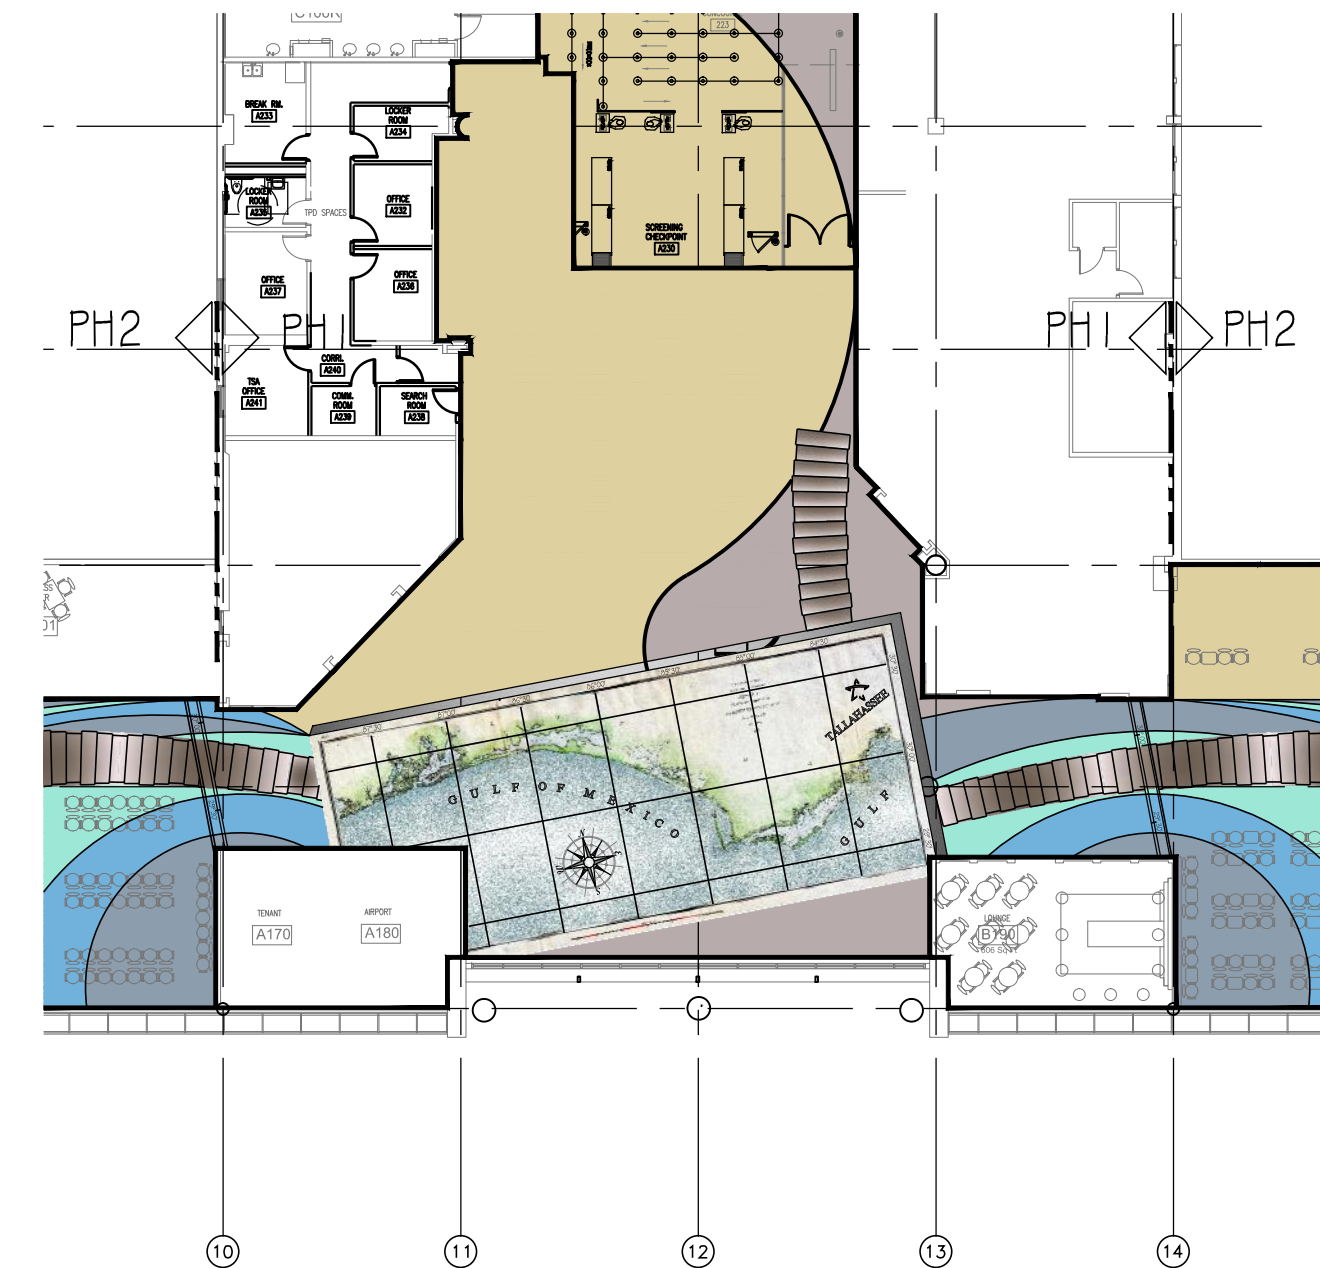



3 3RD BOARD WALK ALTERNATE
A120 SCALE: NTS

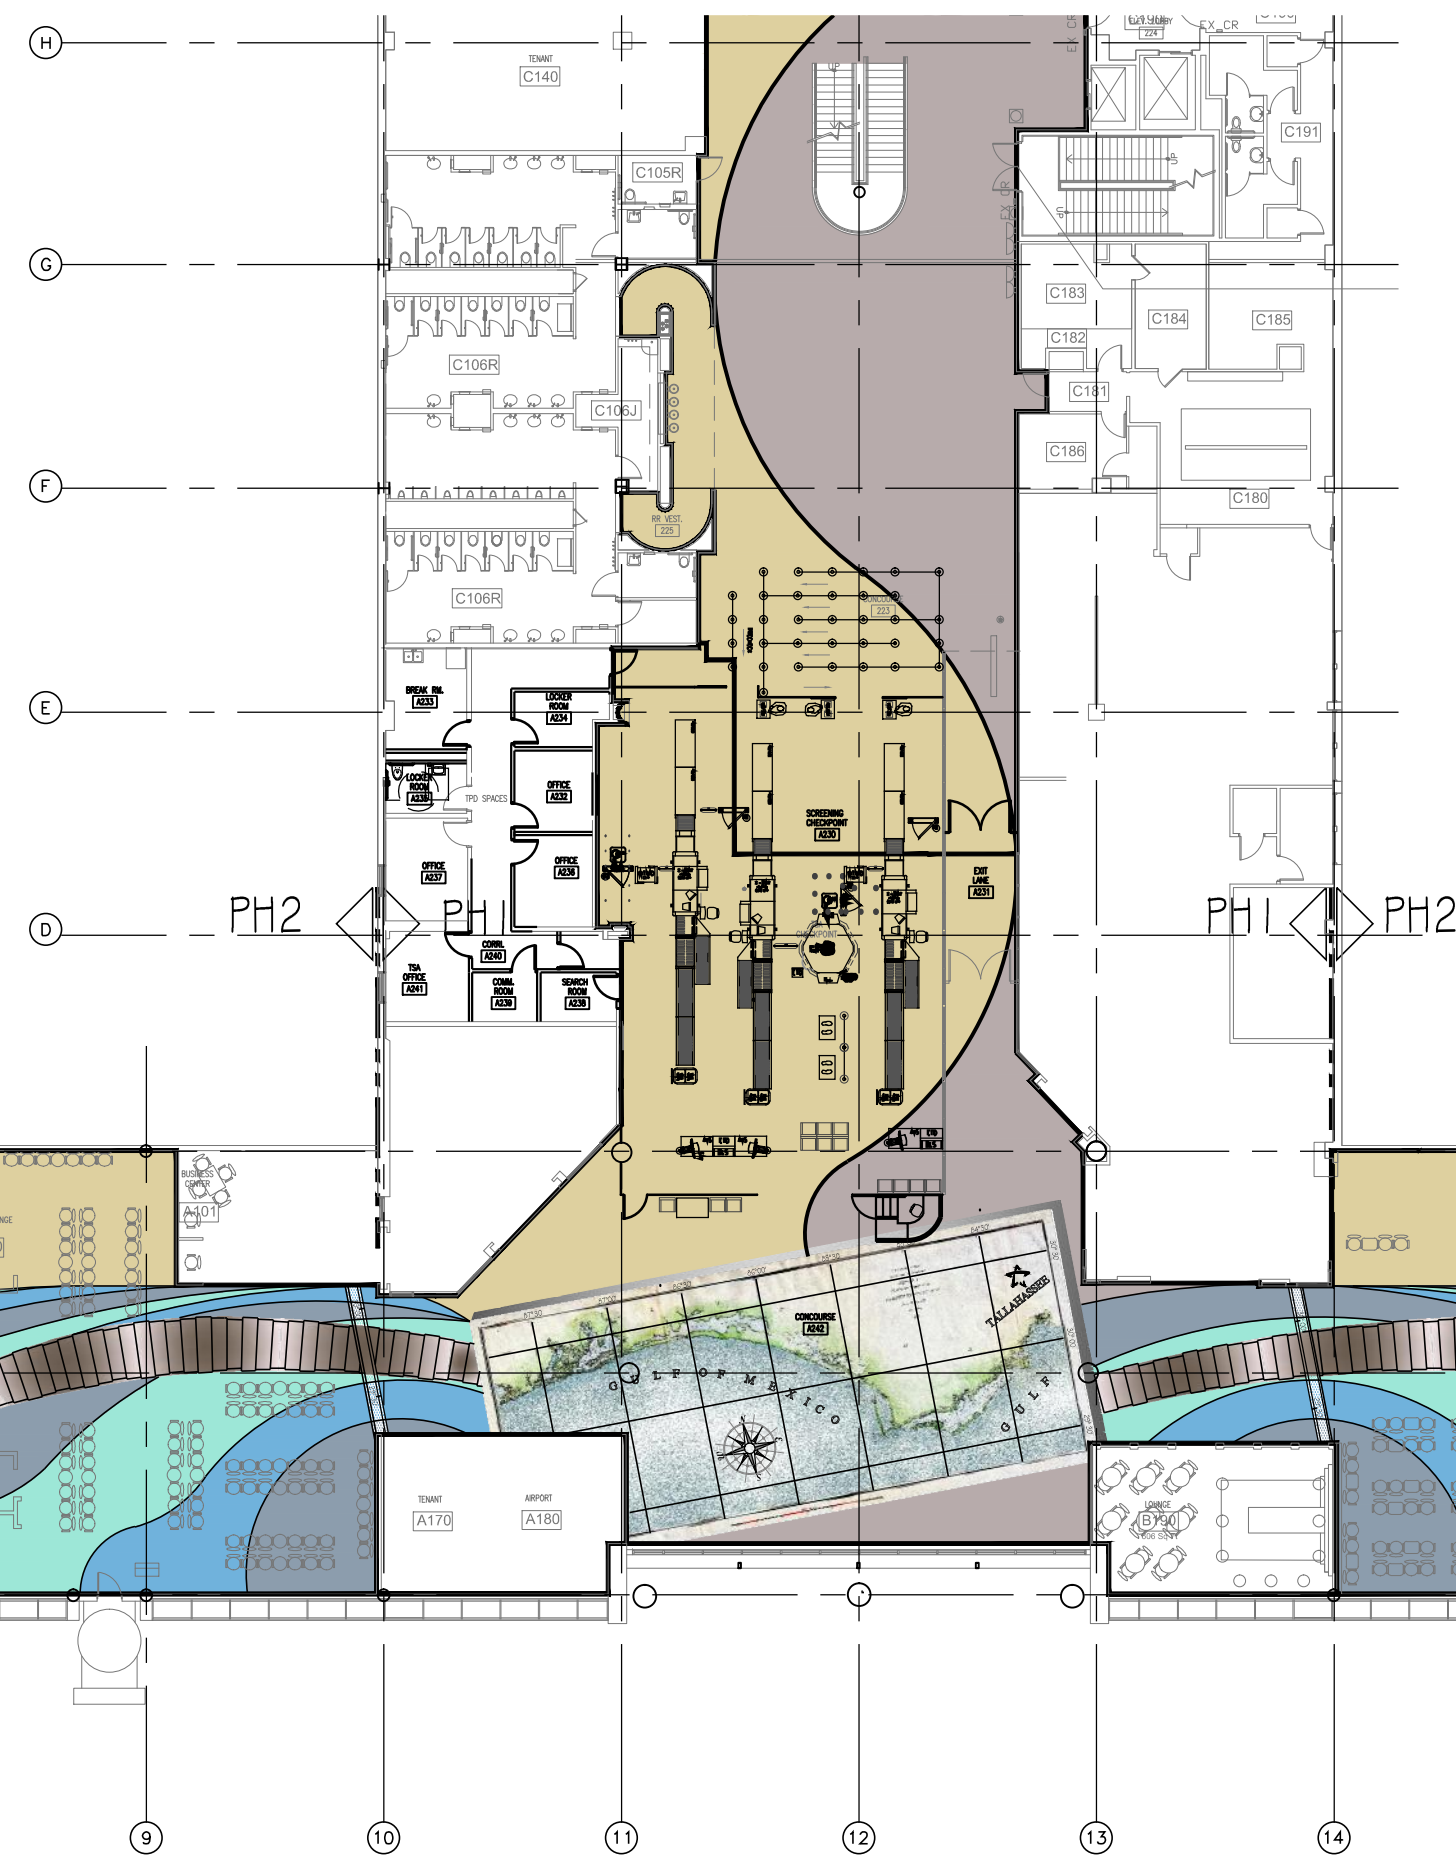

2 BOARD WALK DETAIL
A120 SCALE: 1/4" = 1'-0"

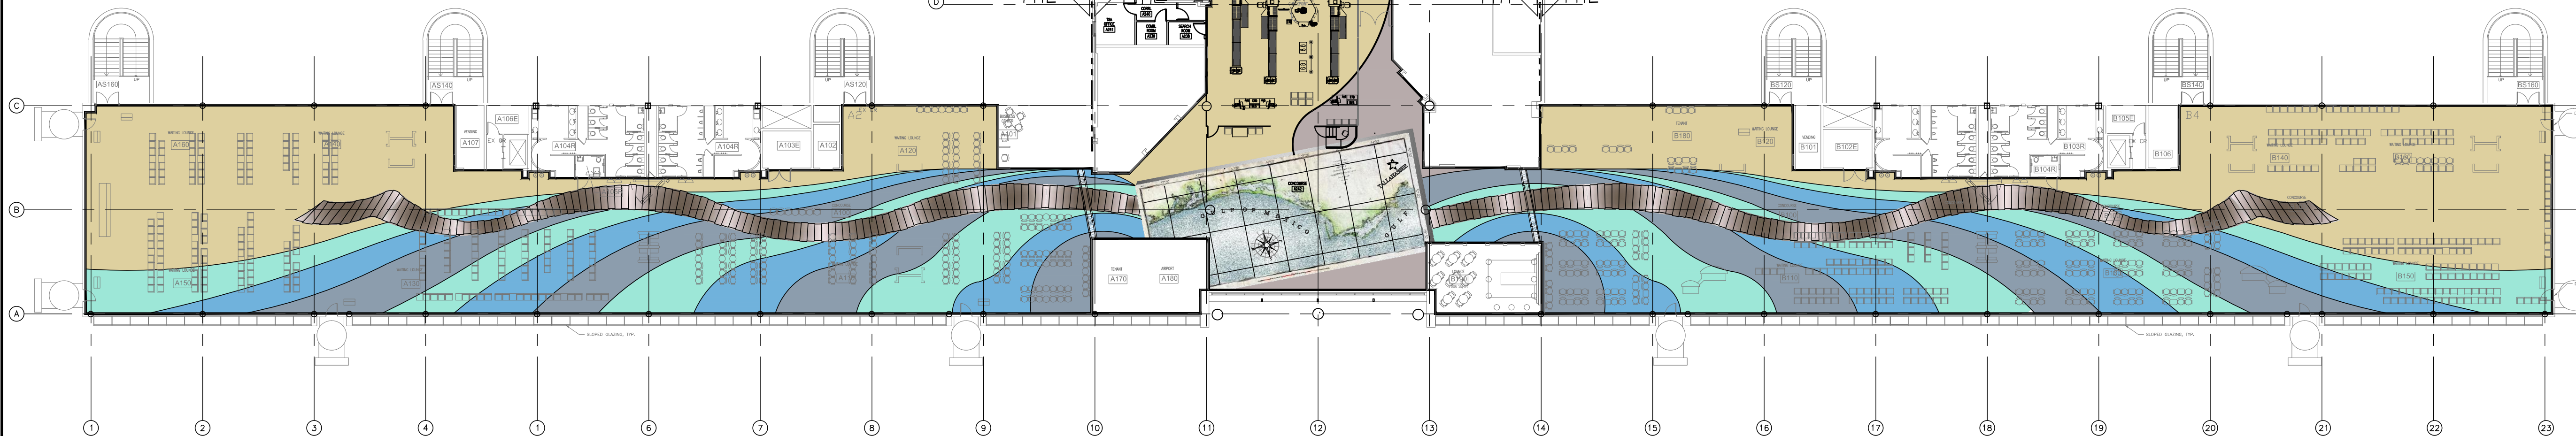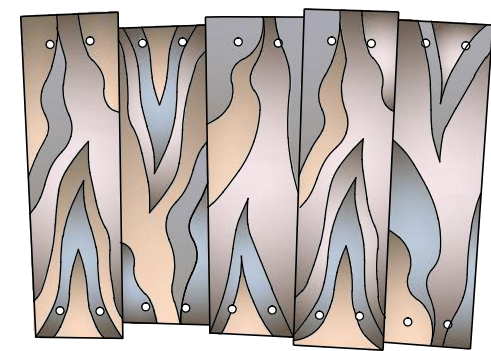

1 OVERALL SECOND FLOOR PLAN
A120 SCALE: 1/8" = 25'-0"

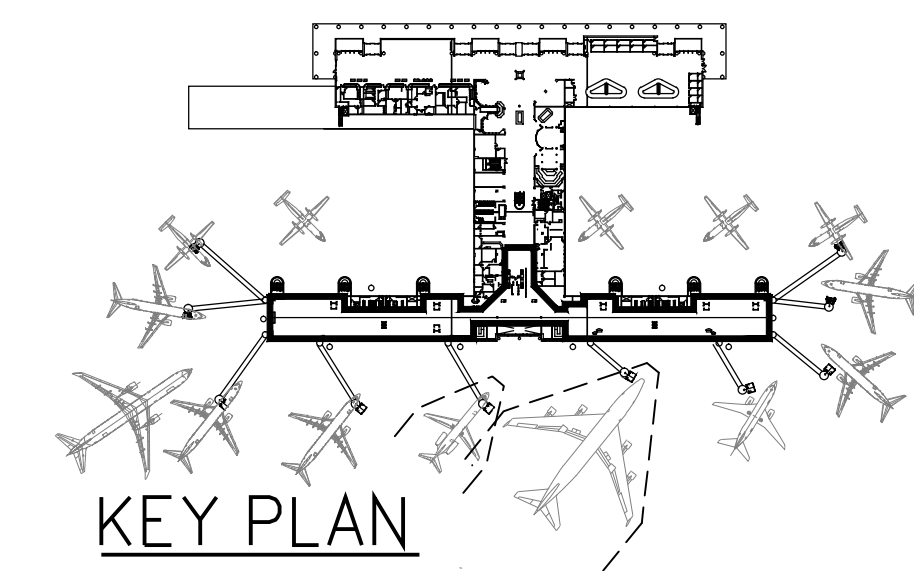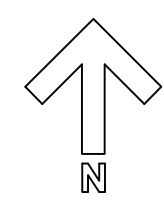

KEY PLAN




10748 Deereood Park Blvd South
 Jacksonville, Florida 32256
 904-256-2500 FAX 904-256-2502
 www.rsandh.com
 FL Cert. Nos. AK000886 • EB0005620 • LC0000210



TALLAHASSEE, FLORIDA

TALLAHASSEE
 INTERNATIONAL
 AIRPORT

TALLAHASSEE, FLORIDA

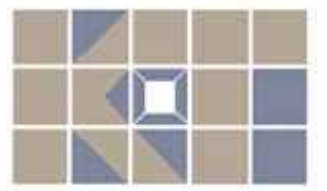

KTD Inc.

Design

KELLY TAAFFE DESIGN

Lic# ID 0002289
 FL# 13 0001146
 Kelly@kellytaaffedesign.com
 Tel.: 813.695.5049
 Fax: 813.805.2371

TERMINAL
 REHABILITATION
 -PHASE 2.

REVISIONS

NO.	DESCRIPTION	DATE

DATE ISSUED: FEBRUARY 13, 2016

REVIEWED BY:

DRAWN BY:

DESIGNED BY:

AEP PROJECT NUMBER
 201-2494-000

© 2014 RS&H, INC.


SHEET TITLE
 MAIN FLOOR
 WEST
 TZO DESIGN

CONCEPT #1


SHEET NUMBER

INT-121

CONCEPTUAL
 DESIGN

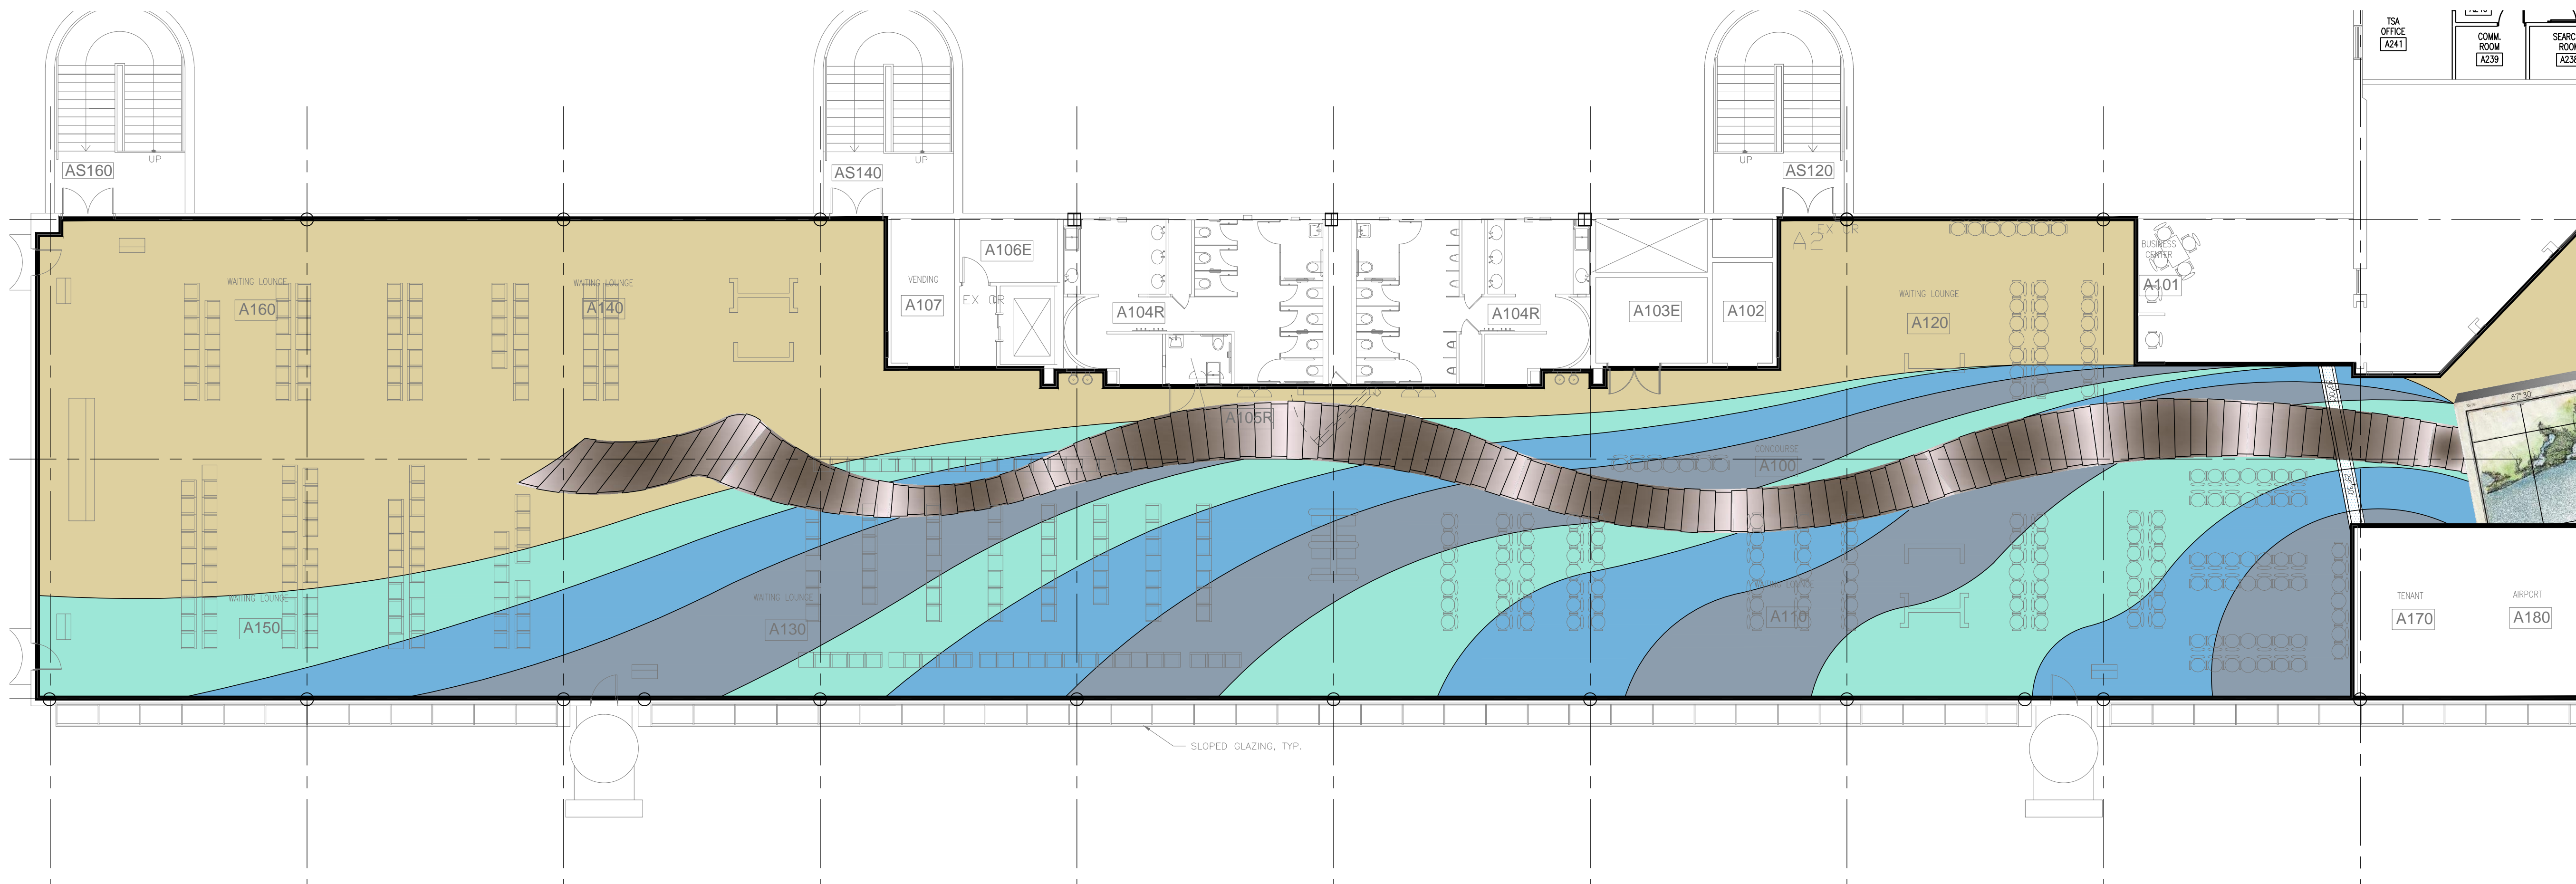

1 SECOND FLOOR PLAN WEST
 SCALE: 3/32" = 1'-0"

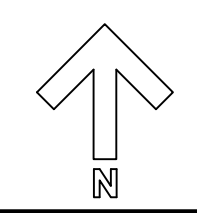




10748 Deerewood Park Blvd South
 Jacksonville, Florida 32256
 904-256-2500 FAX 904-256-2502
 www.rsandh.com
 FL Cert. Nos. AKC001886 • EB0005620 • LC0000210



TALLAHASSEE, FLORIDA

TALLAHASSEE
 INTERNATIONAL
 AIRPORT

TALLAHASSEE, FLORIDA

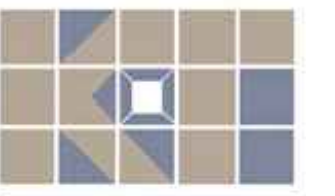

KTD Inc.

Design

KELLY TAAFFE DESIGN

Lic# ID 0002289
 FL# 13 0001146
 Kelly@kellytaaffedesign.com
 Tel.: 813.695.5049
 Fax: 813.805.2371

TERMINAL
 REHABILITATION
 -PHASE 2.

REVISIONS

NO.	DESCRIPTION	DATE

DATE ISSUED: FEBRUARY 13, 2016

REVIEWED BY:

DRAWN BY:

DESIGNED BY:

AEP PROJECT NUMBER
 201-2494-000

© 2014 RS&H, INC.


SHEET TITLE
 MAIN FLOOR
 EAST
 TZO DESIGN

CONCEPT #1

SHEET NUMBER

INT-122

CONCEPTUAL
 DESIGN

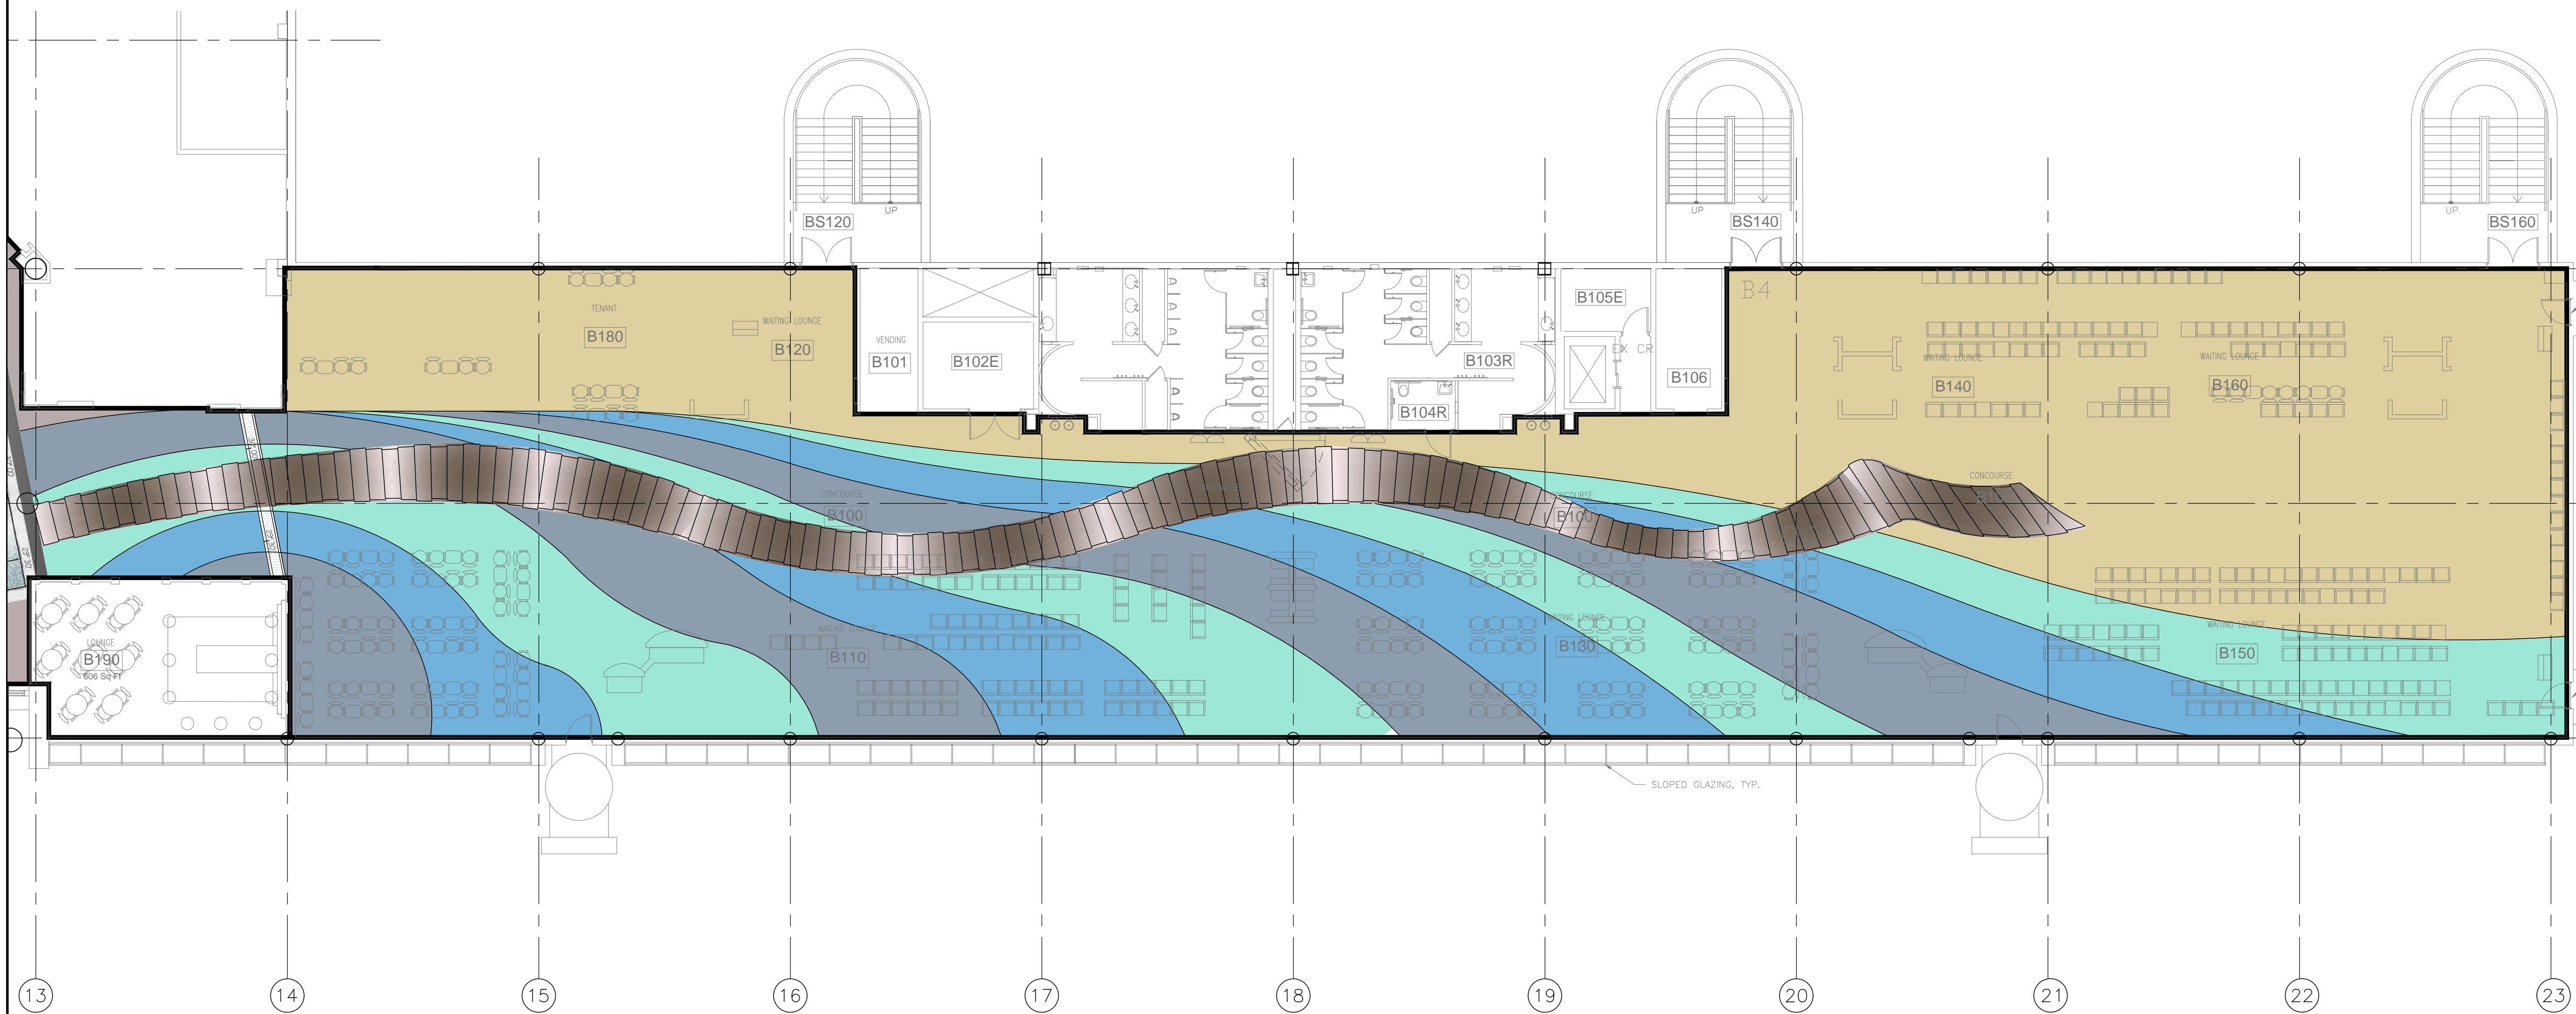

1 SECOND FLOOR PLAN EAST
 A122 SCALE: 3/32" = 1'-0"




10748 Deerwood Park Blvd South
 Jacksonville, Florida 32256
 904-256-2500 FAX 904-256-2502
 www.rsandh.com
 FL Cert. Nos. AKC001886 • EB0005620 • LC0000210



TALLAHASSEE, FLORIDA

TALLAHASSEE
 INTERNATIONAL
 AIRPORT

TALLAHASSEE, FLORIDA

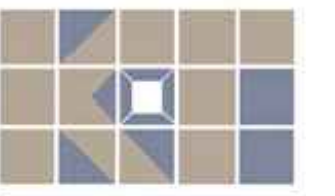

KTD Inc.

Design

KELLY TAAFFE DESIGN

Lic# ID 0002289
 FL# 13 0001146
 Kelly@kellytaaffedesign.com
 Tel.: 813.695.5049
 Fax: 813.805.2371

TERMINAL
 REHABILITATION
 -PHASE 2.

REVISIONS

NO.	DESCRIPTION	DATE

DATE ISSUED: FEBRUARY 13, 2016

REVIEWED BY:

DRAWN BY:

DESIGNED BY:

AEP PROJECT NUMBER
 201-2494-000


© 2014 RS&H, INC.

SHEET TITLE
 MAIN FLOOR
 SECURITY
 TZO DESIGN
 PHASE 1
 CONCEPT #1


SHEET NUMBER

INT-123

CONCEPTUAL
 DESIGN

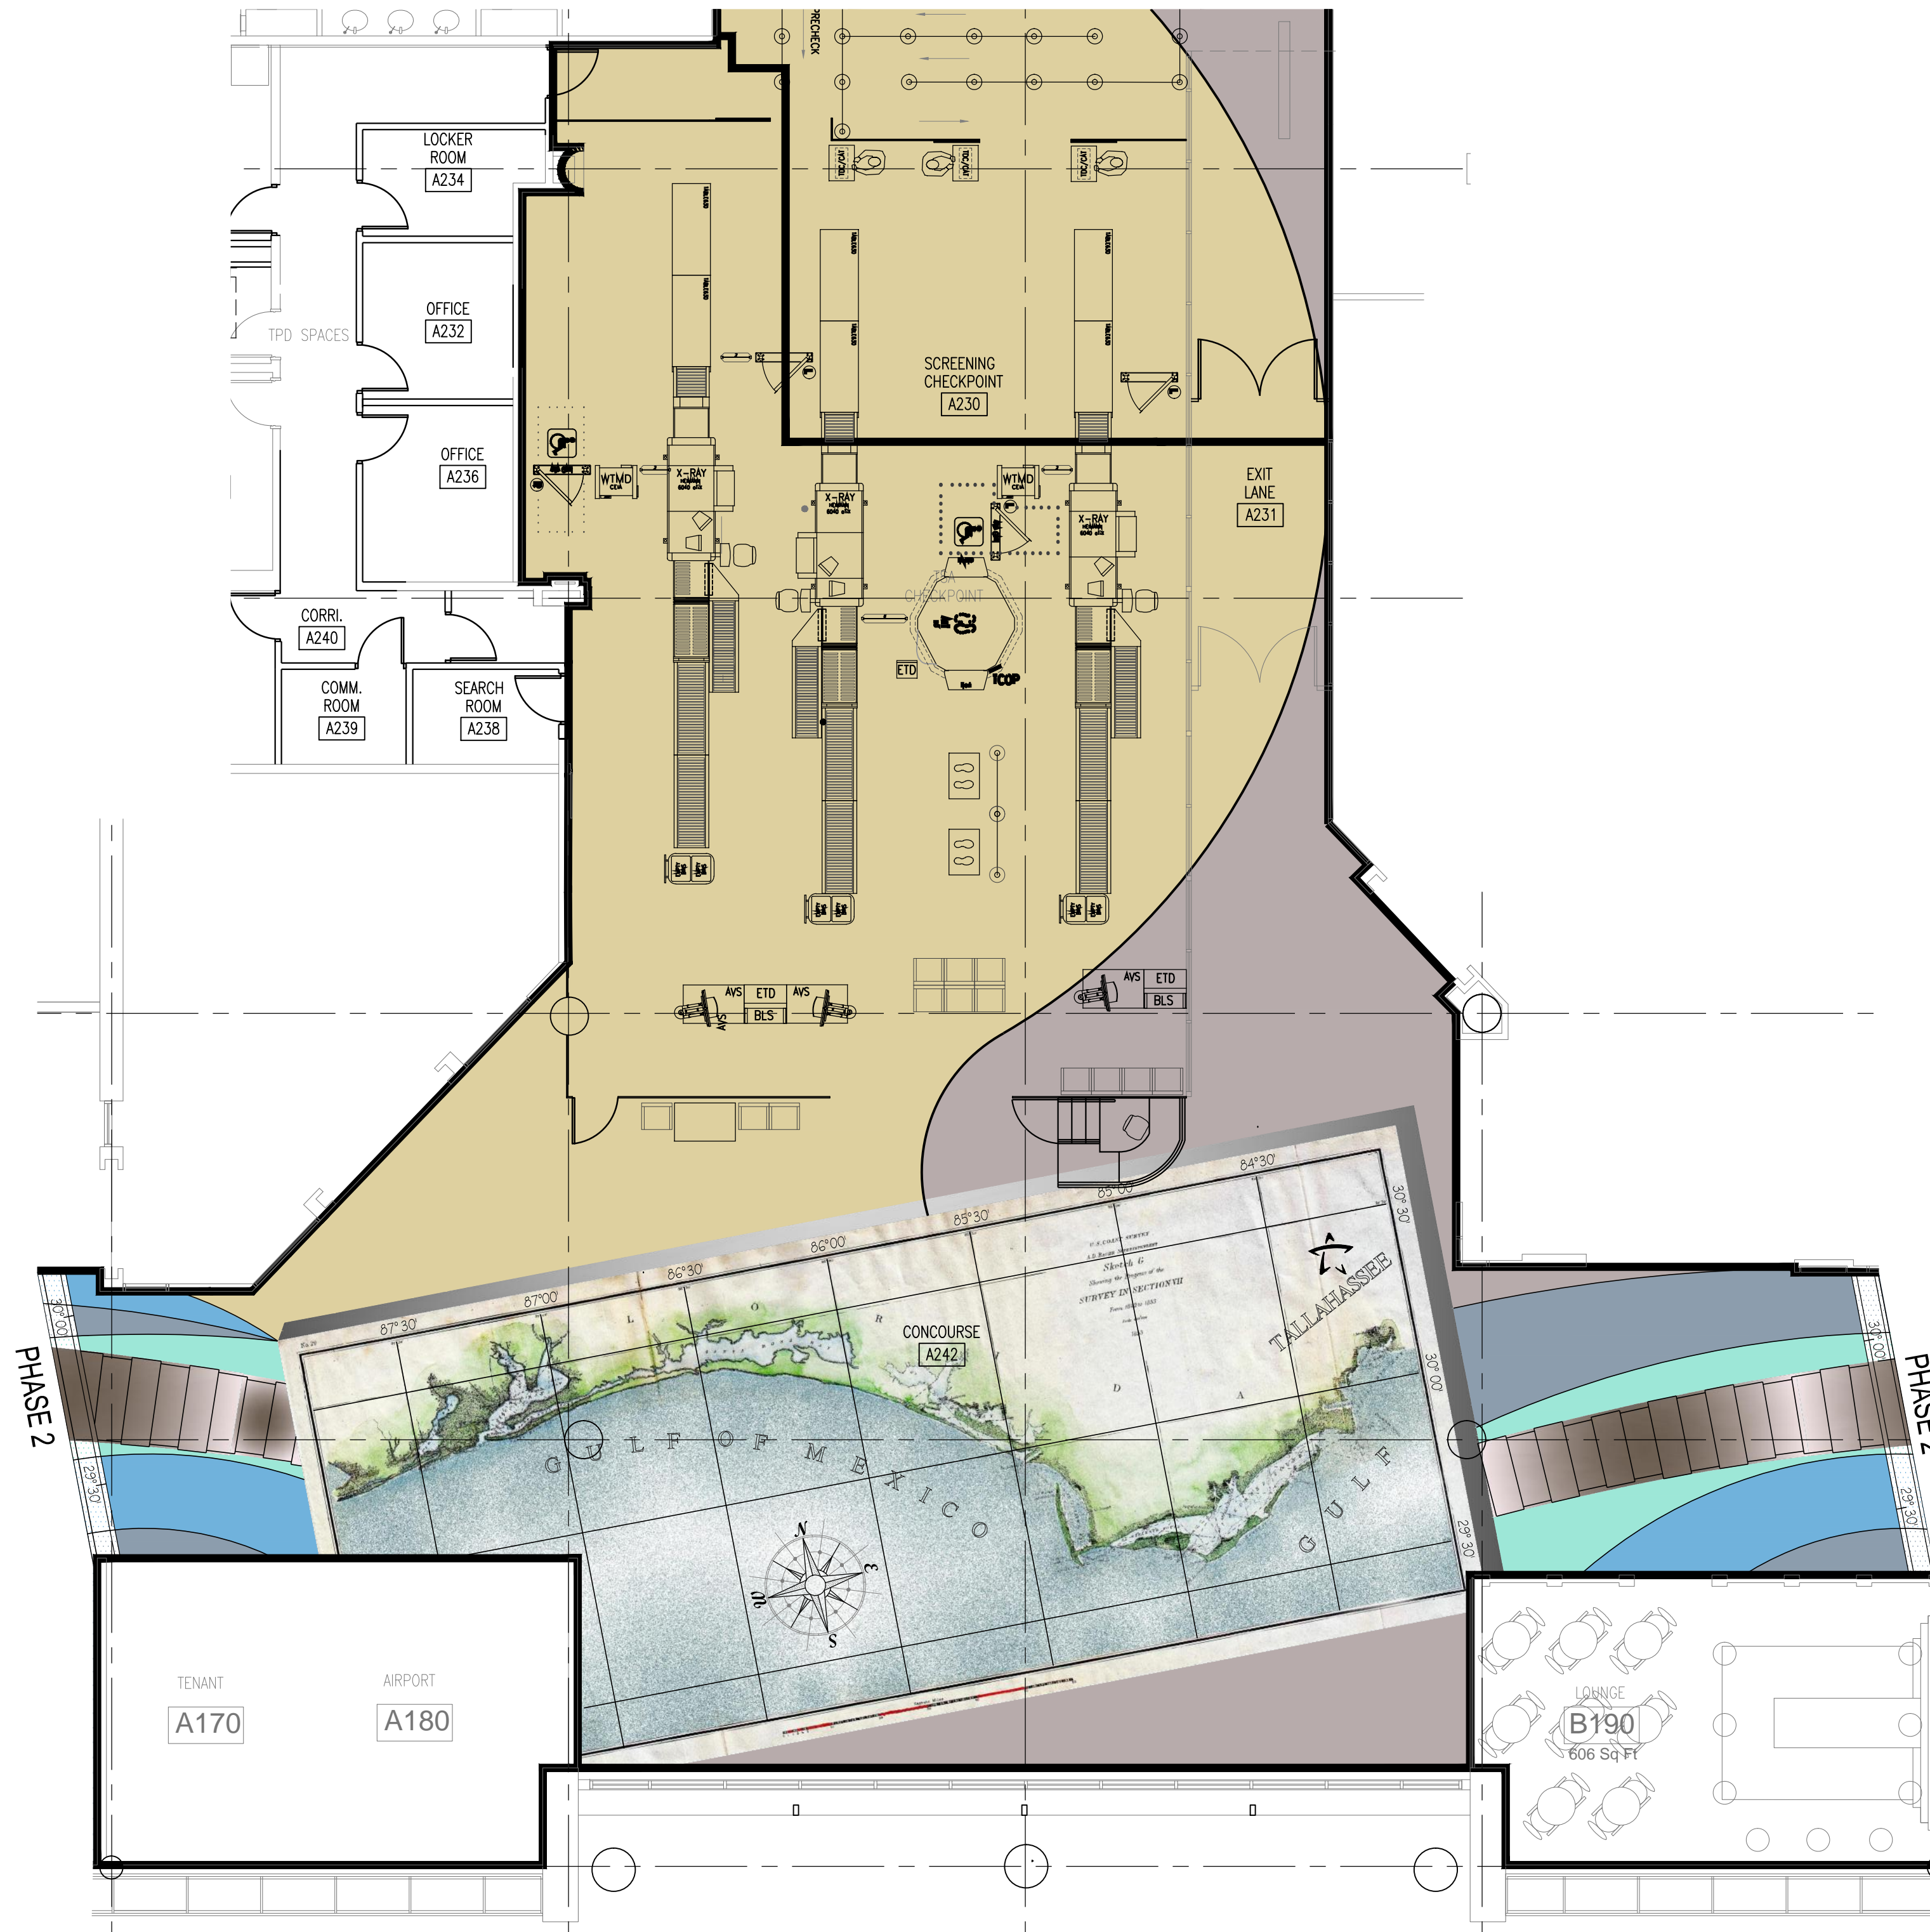

1 SECOND FLOOR ENTRANCE
 A123 SCALE: 1/8" = 1'-0"

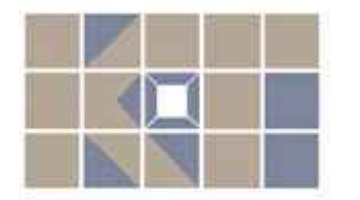

Design
KTD Inc.
KELLY TAAFFE DESIGN

Lic# ID 0002289
FL# 13 0001146
Kelly@kellytaaffedesign.com
Tel.: 813.695.5049
Fax: 813.805.2371

TERMINAL REHABILITATION
- PHASE 2.

REVISIONS

NO.	DESCRIPTION	DATE

DATE ISSUED: FEBRUARY 13, 2016

REVIEWED BY:

DRAWN BY:

DESIGNED BY:

AEP PROJECT NUMBER
201-2494-000

© 2014 RS&H, INC.


SHEET TITLE
MAIN LEVEL
OVERALL
TZO- DESIGN

CONCEPT #2


SHEET NUMBER

INT-120



CONCEPTUAL
DESIGN

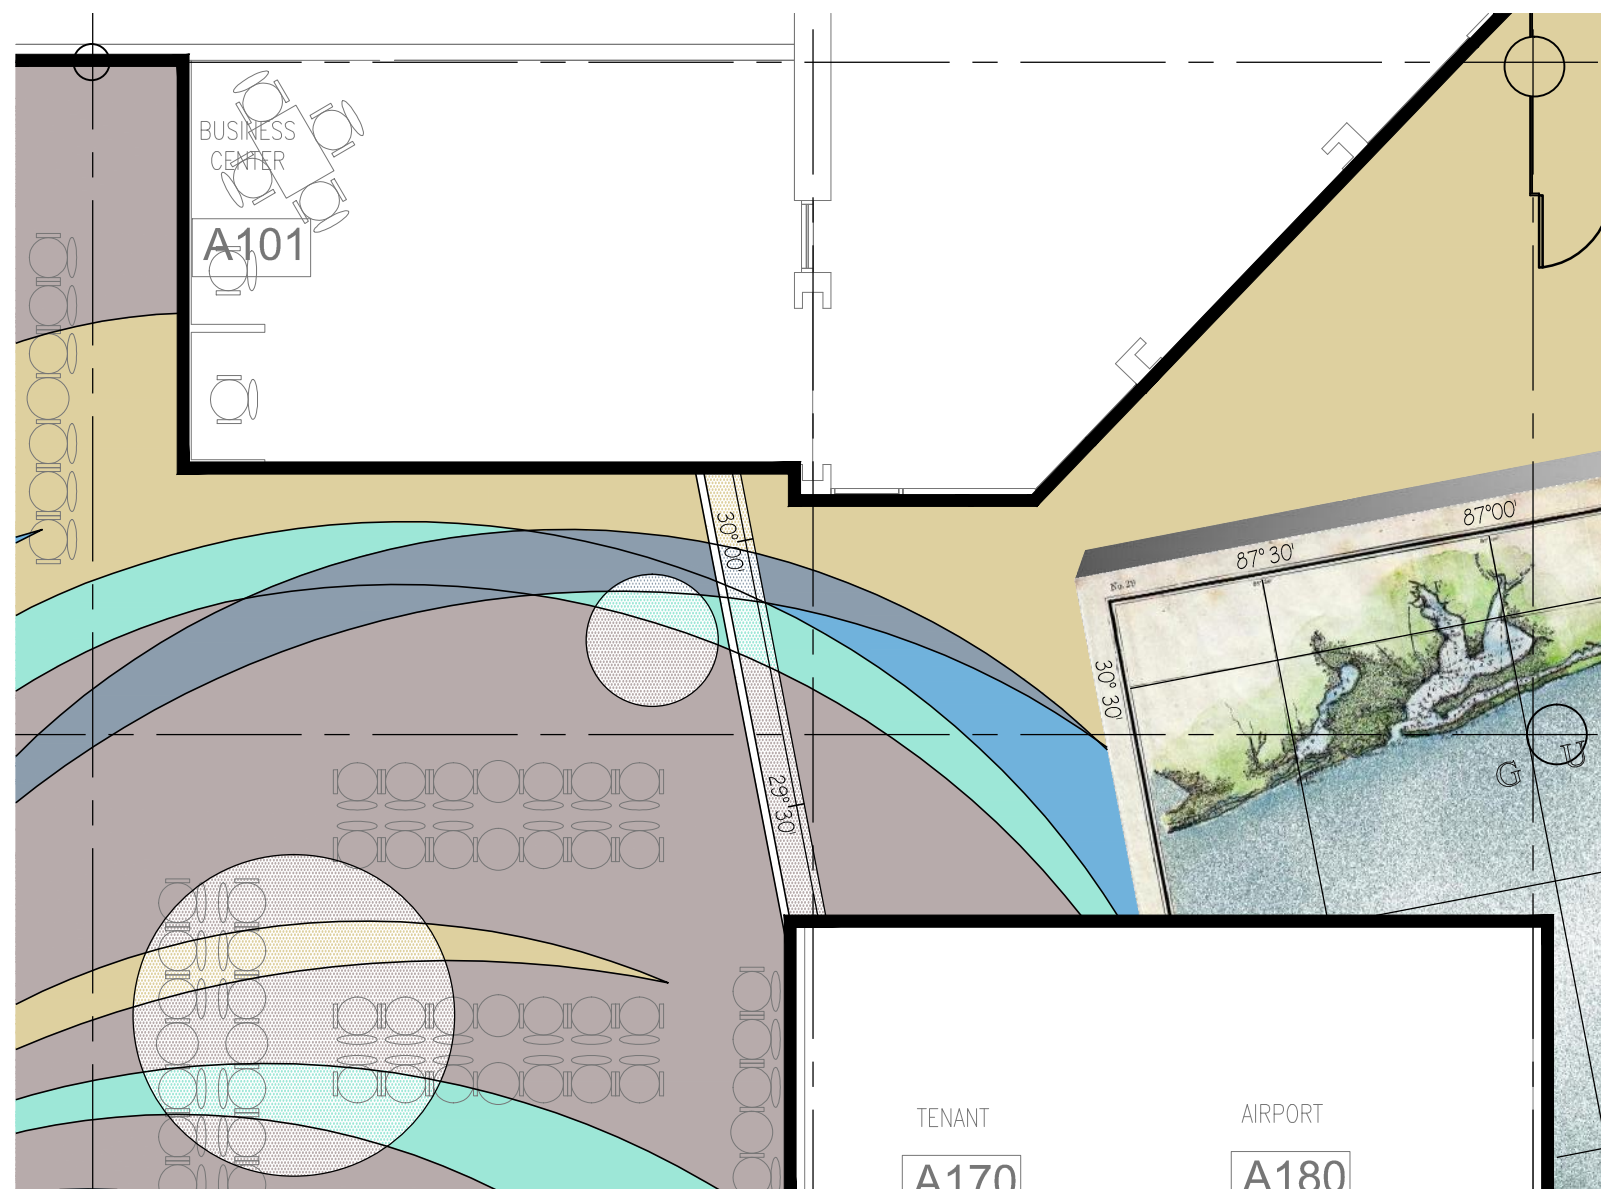


3 TRANSITION WEST
A120 SCALE: 1/8" = 1' 0"

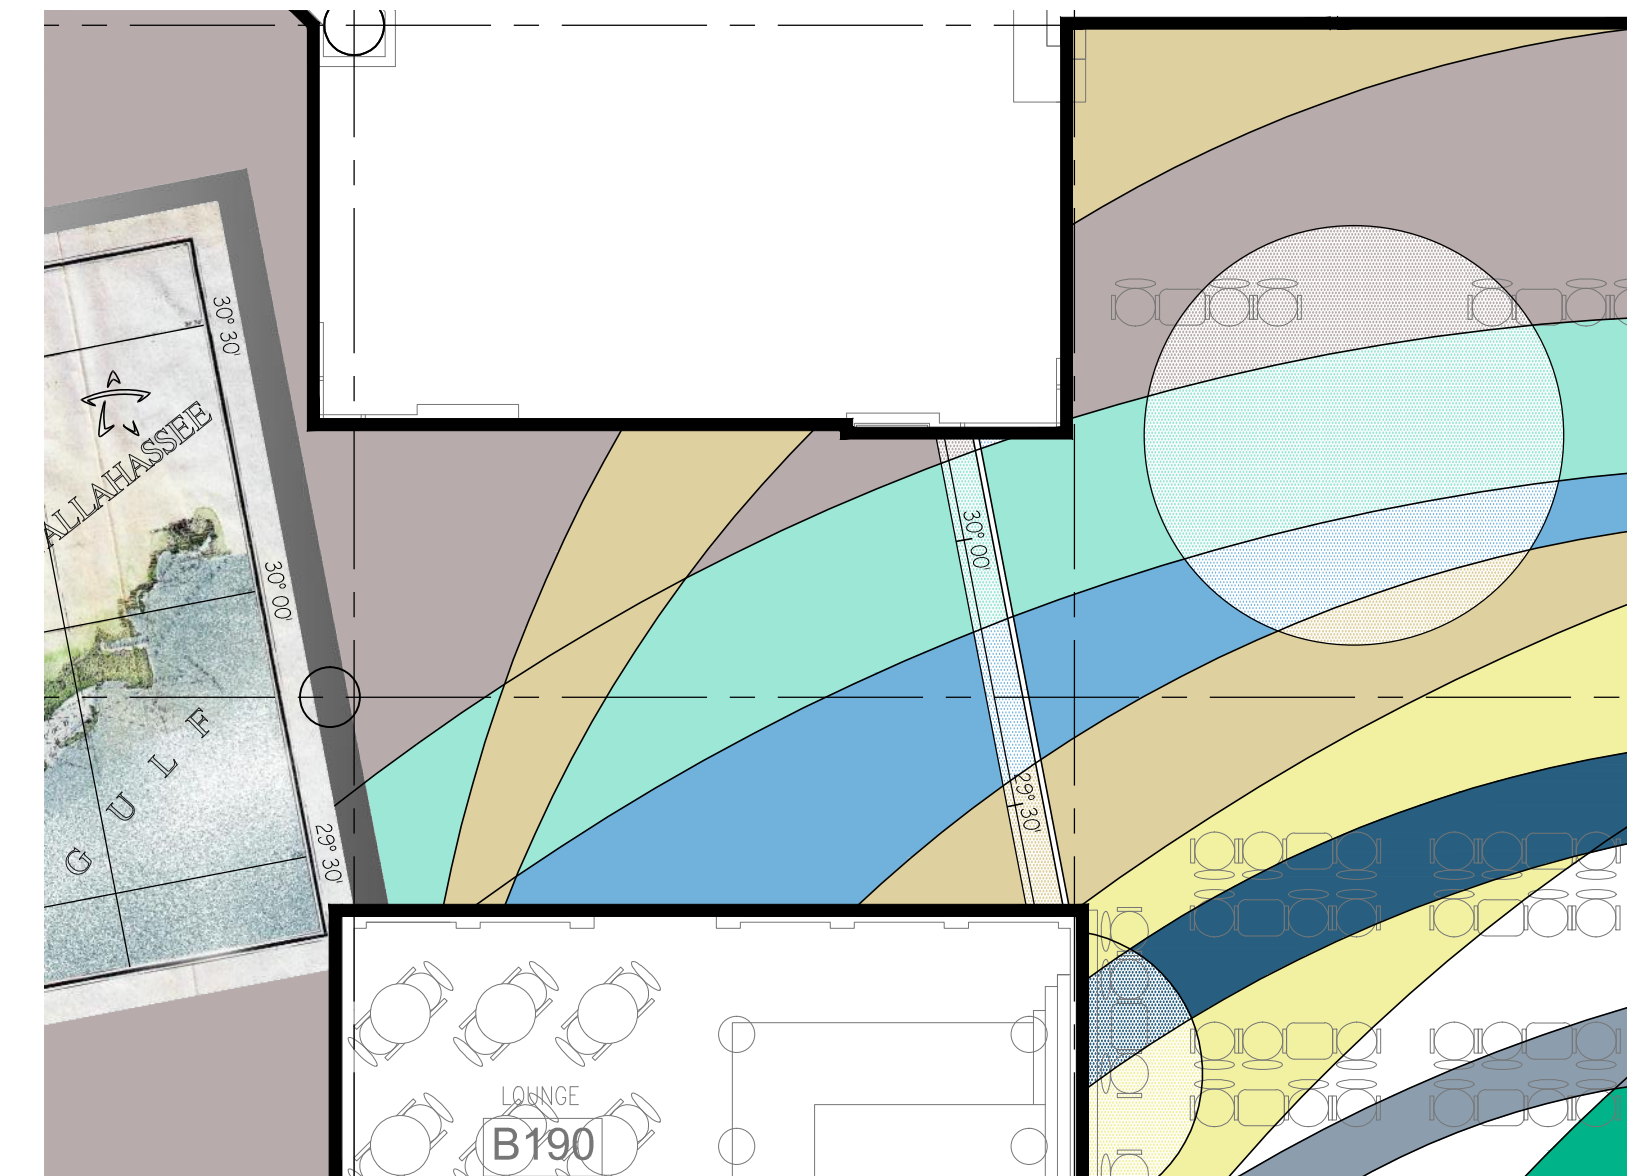


2 TRANSITION EAST
A120 SCALE: 1/8" = 1' 0"

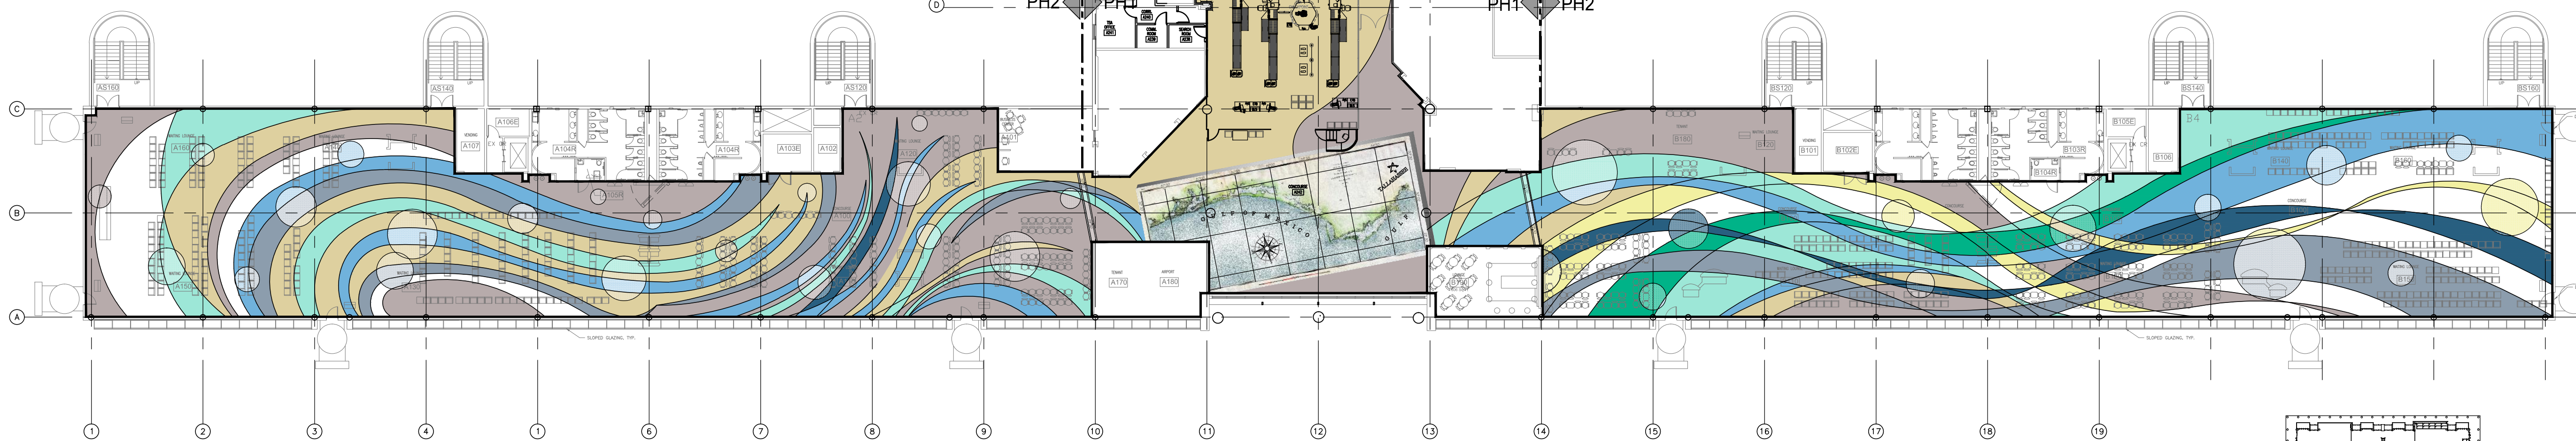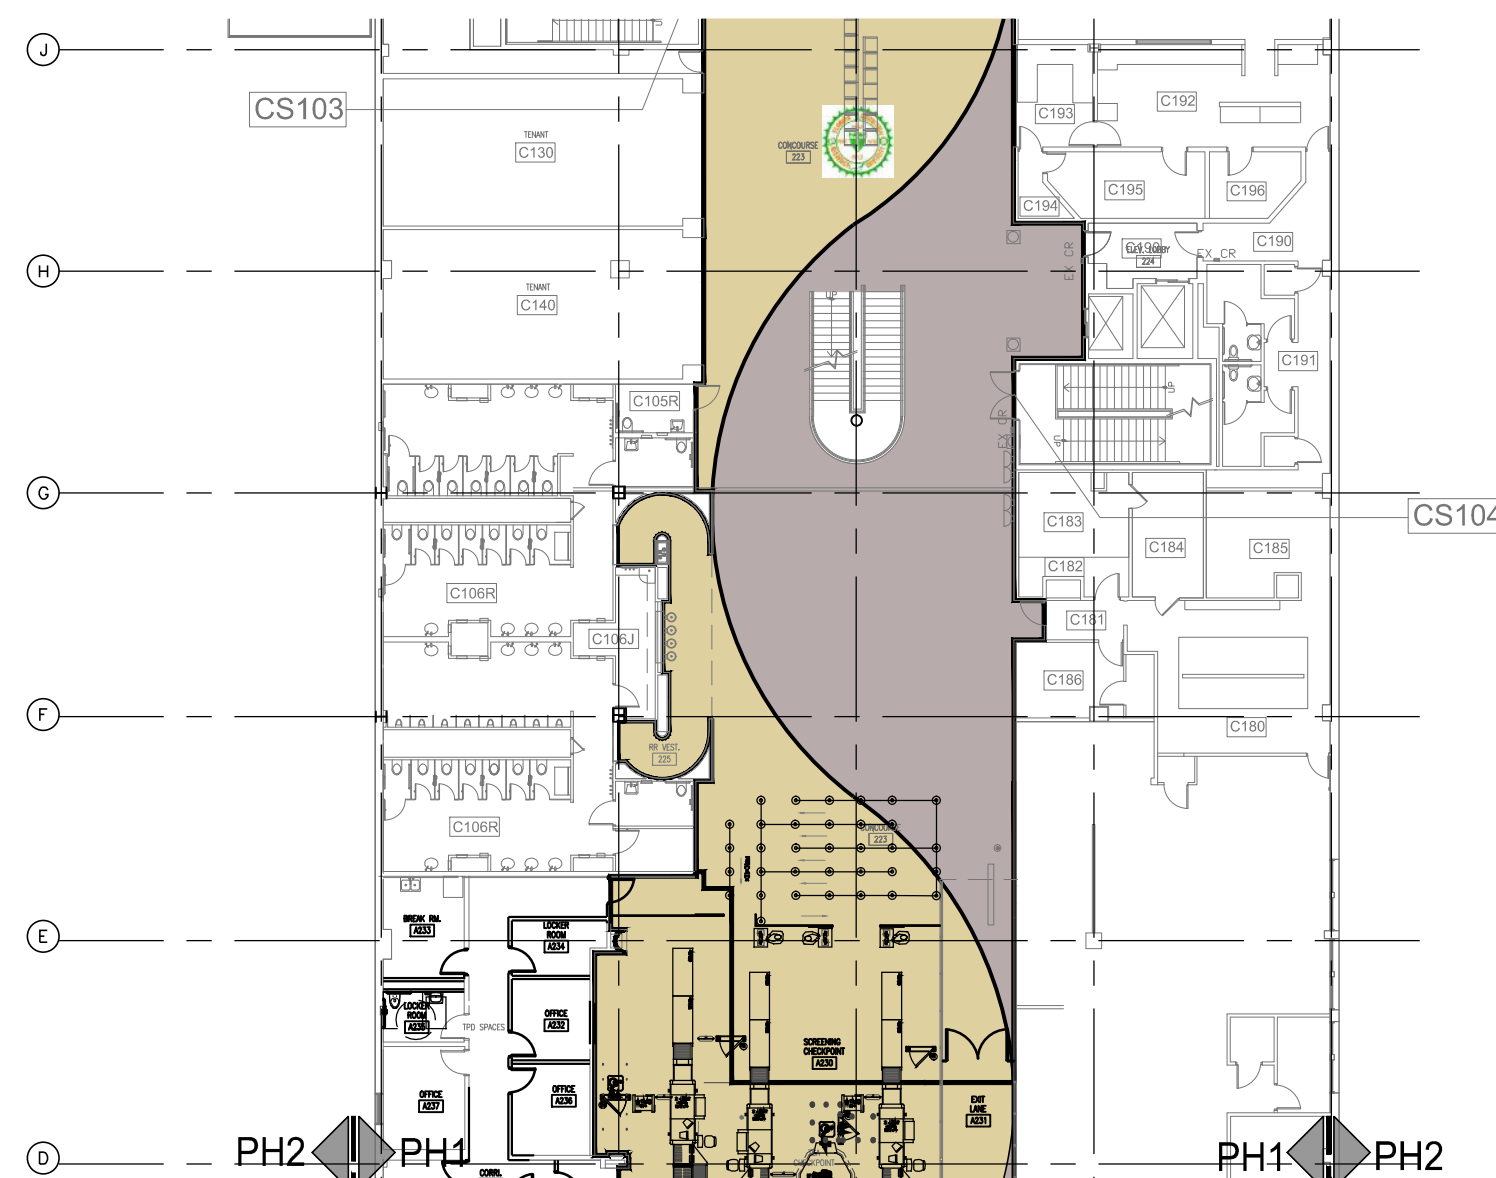

1 OVERALL MAIN FLOOR PLAN
A120 SCALE: NOT TO SCALE

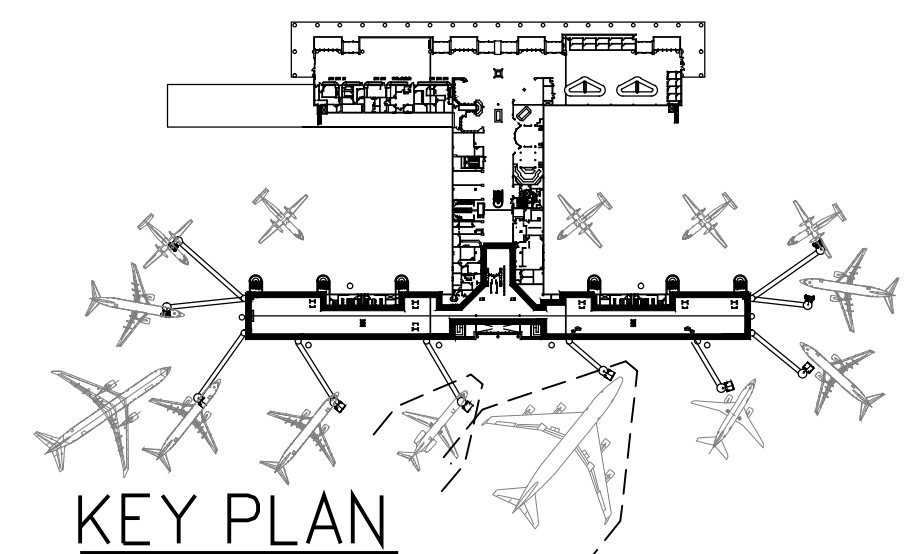

KEY PLAN

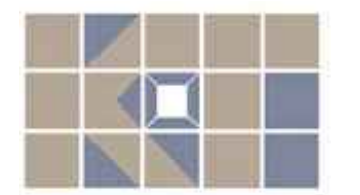

KTD Inc.
Design
KELLY TAAFFE DESIGN

Lic# ID 0002289
FL# 13 0001146
Kelly@kellytaaffedesign.com
Tel.: 813.695.5049
Fax: 813.805.2371

TERMINAL
REHABILITATION
-PHASE 2.

REVISIONS

NO.	DESCRIPTION	DATE

DATE ISSUED: FEBRUARY 13, 2016

REVIEWED BY:

DRAWN BY:

DESIGNED BY:

AEP PROJECT NUMBER
201-2494-000

© 2014 RS&H, INC.


SHEET TITLE
**MAIN FLOOR
WEST
TZO DESIGN**

CONCEPT #2


SHEET NUMBER

INT-121

CONCEPTUAL
DESIGN

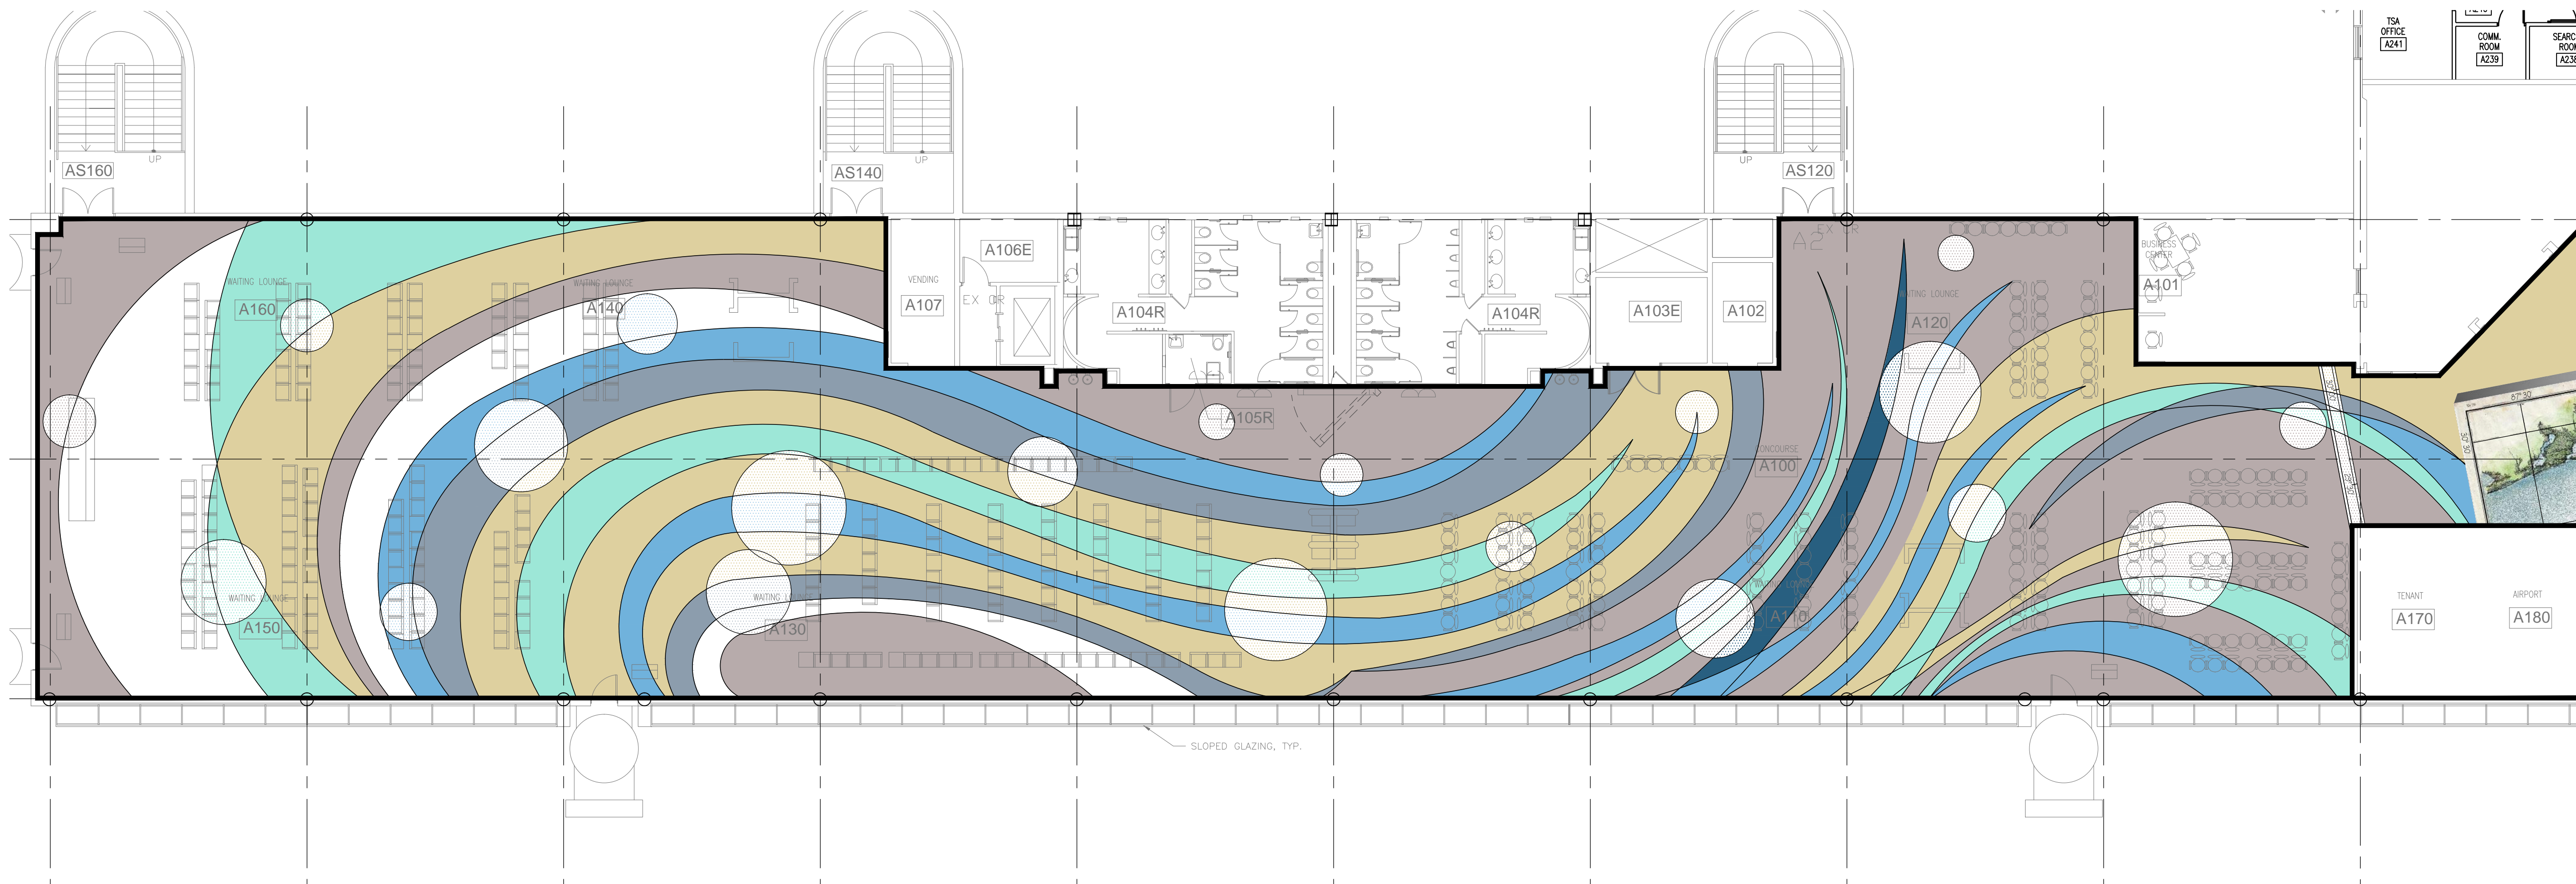

1 MAIN FLOOR PLAN WEST
A120 SCALE: 3/32" = 1'-0"

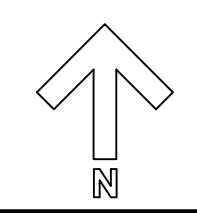




10748 Deerwood Park Blvd South
 Jacksonville, Florida 32256
 904-256-2500 FAX 904-256-2502
 www.rsandh.com
 FL Cert. Nos. AKC001886 • EB0056620 • LC0000210



TALLAHASSEE, FLORIDA

TALLAHASSEE
 INTERNATIONAL
 AIRPORT

TALLAHASSEE, FLORIDA

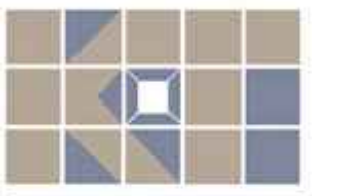

KTD Inc.

Design

KELLY TAAFFE DESIGN

Lic# ID 0002289
 FL# 13 0001146
 Kelly@kellytaaffedesign.com
 Tel.: 813.695.5049
 Fax: 813.805.2371

TERMINAL
 REHABILITATION
 -PHASE 2.

REVISIONS

NO.	DESCRIPTION	DATE

DATE ISSUED: FEBRUARY 13, 2016

REVIEWED BY:

DRAWN BY:

DESIGNED BY:

AEP PROJECT NUMBER
 201-2494-000

© 2014 RS&H, INC.


SHEET TITLE
 MAIN FLOOR
 EAST
 TZO DESIGN

CONCEPT #2

SHEET NUMBER

INT-122

CONCEPTUAL
 DESIGN

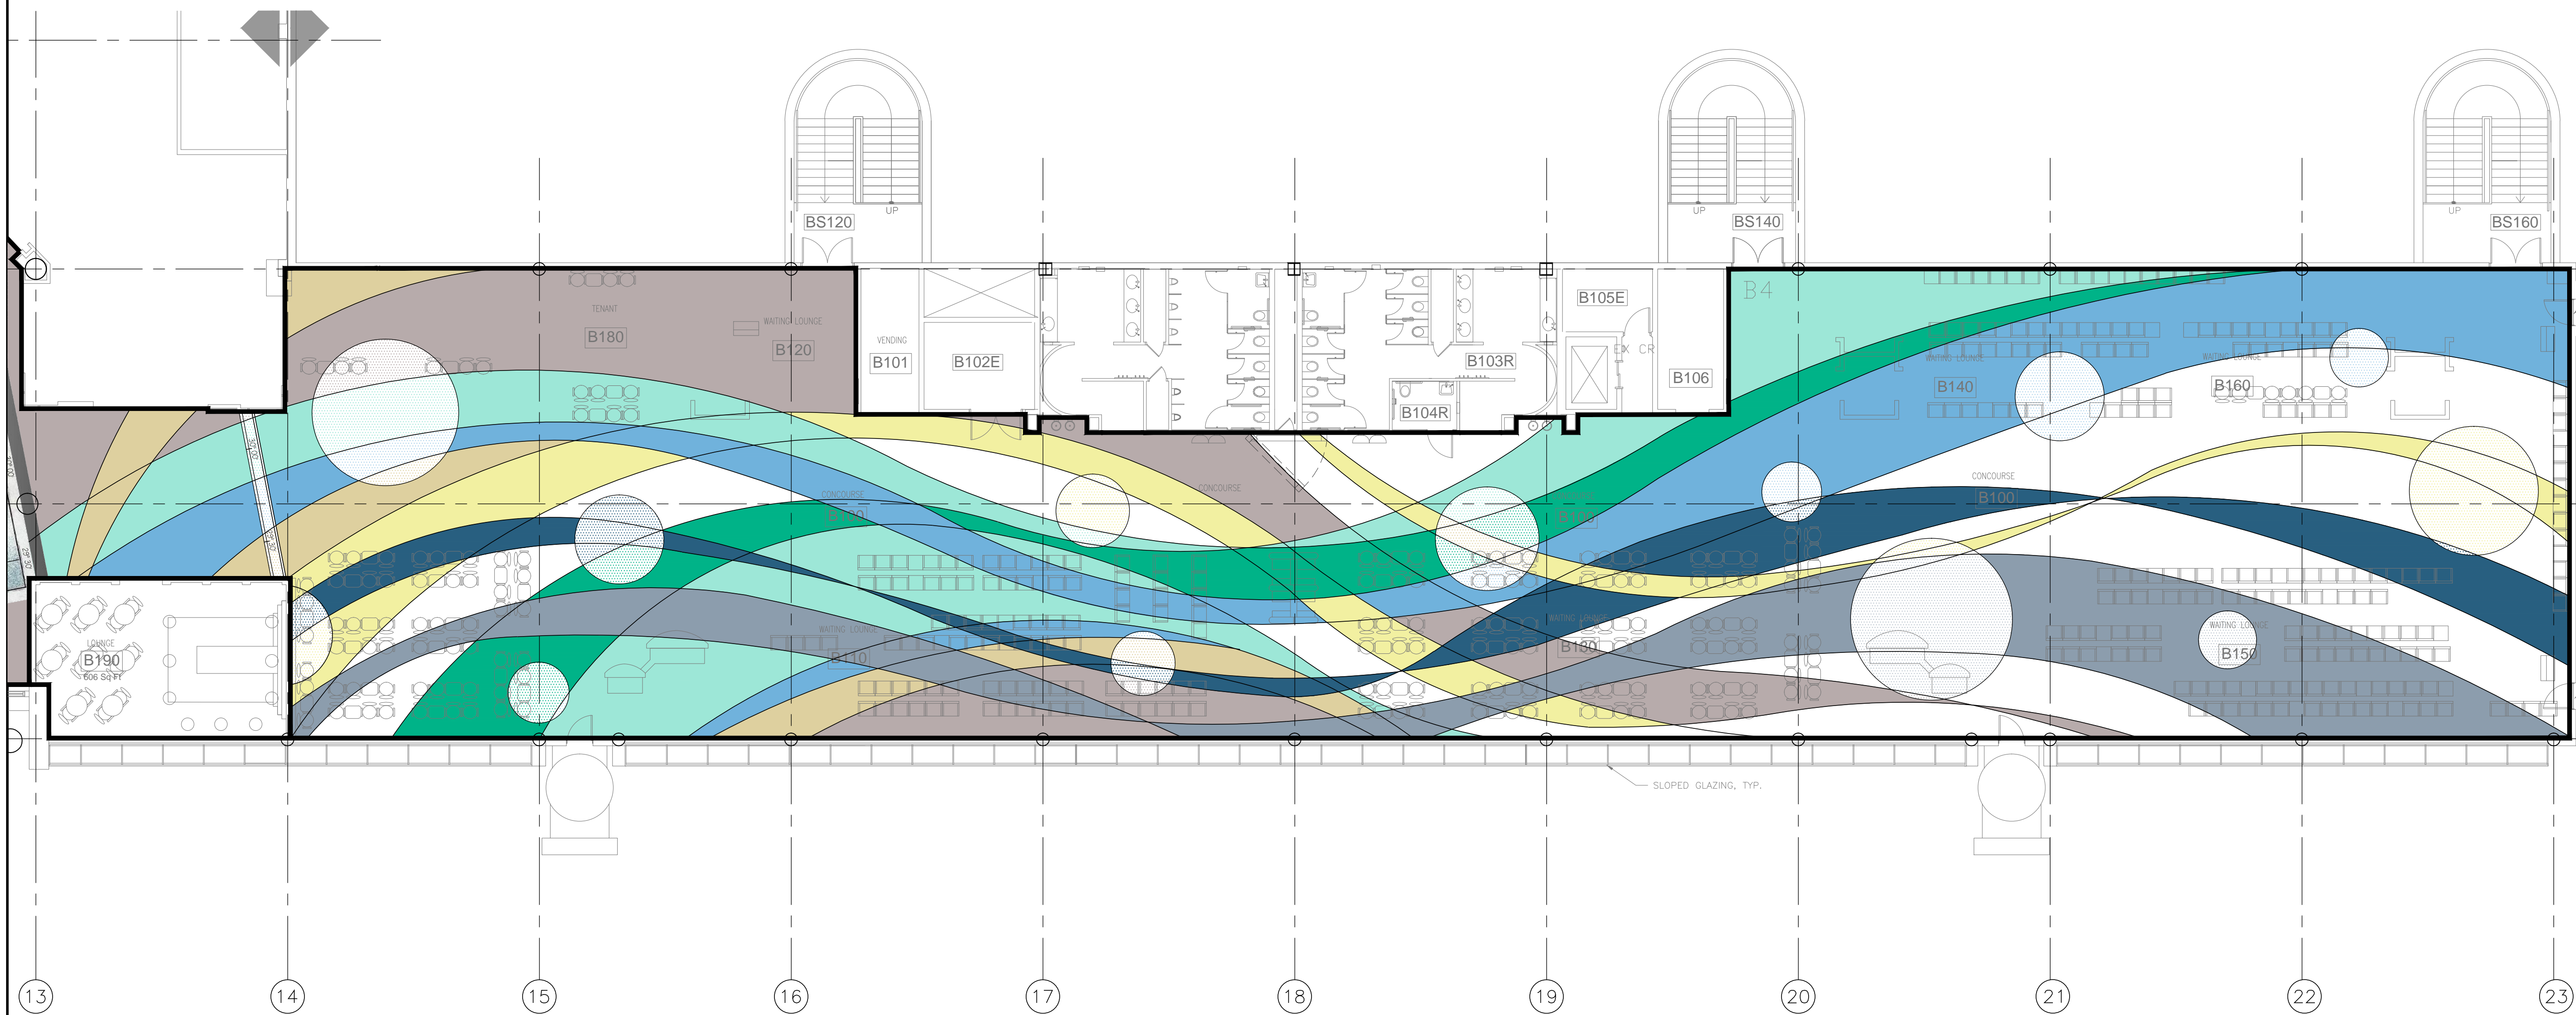

1
 A122 MAIN FLOOR PLAN EAST
 SCALE: 3/32" = 1'-0"




10748 Deereood Park Blvd South
Jacksonville, Florida 32256
904-256-2500 FAX 904-256-2502
www.rsandh.com
FL Cert. Nos. AKC001886 + EB0056620 + LC0000210



TALLAHASSEE, FLORIDA

TALLAHASSEE
INTERNATIONAL
AIRPORT

TALLAHASSEE, FLORIDA

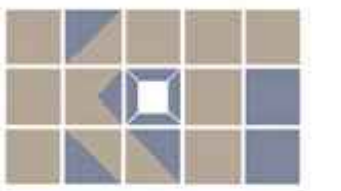

KTD Inc.

Design

KELLY TAAFFE DESIGN

Lic# ID 0002289
FL# 13 0001146
Kelly@kellytaaffedesign.com
Tel.: 813.695.5049
Fax: 813.805.2371

TERMINAL
REHABILITATION
-PHASE 2.

REVISIONS

NO.	DESCRIPTION	DATE

DATE ISSUED: FEBRUARY 13, 2016

REVIEWED BY:

DRAWN BY:

DESIGNED BY:

AEP PROJECT NUMBER

201-2494-000

© 2014 RS&H, INC.

SHEET TITLE

MAIN FLOOR
SECURITY
TZO DESIGN

CONCEPT #2


SHEET NUMBER

INT-123

CONCEPTUAL
DESIGN



1 MAIN FLOOR ENTRANCE
A123 SCALE: 1/8" = 1'-0"

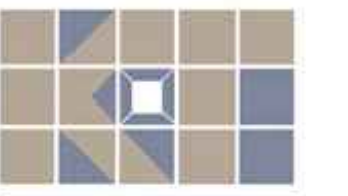

KTD Inc.
Design
KELLY TAAFFE DESIGN

Lic# ID 0002289
FL# 13 0001146
Kelly@kellytaaffedesign.com
Tel.: 813.695.5049
Fax: 813.805.2371

TERMINAL
REHABILITATION
-PHASE 2.

REVISIONS

NO.	DESCRIPTION	DATE

DATE ISSUED: FEBRUARY 13, 2016

REVIEWED BY:

DRAWN BY:

DESIGNED BY:

AEP PROJECT NUMBER
201-2494-000

© 2014 RS&H, INC.


SHEET TITLE
**MAIN LEVEL
OVERALL
TZO- DESIGN**

CONCEPT #3


SHEET NUMBER

INT-120



CONCEPTUAL
DESIGN

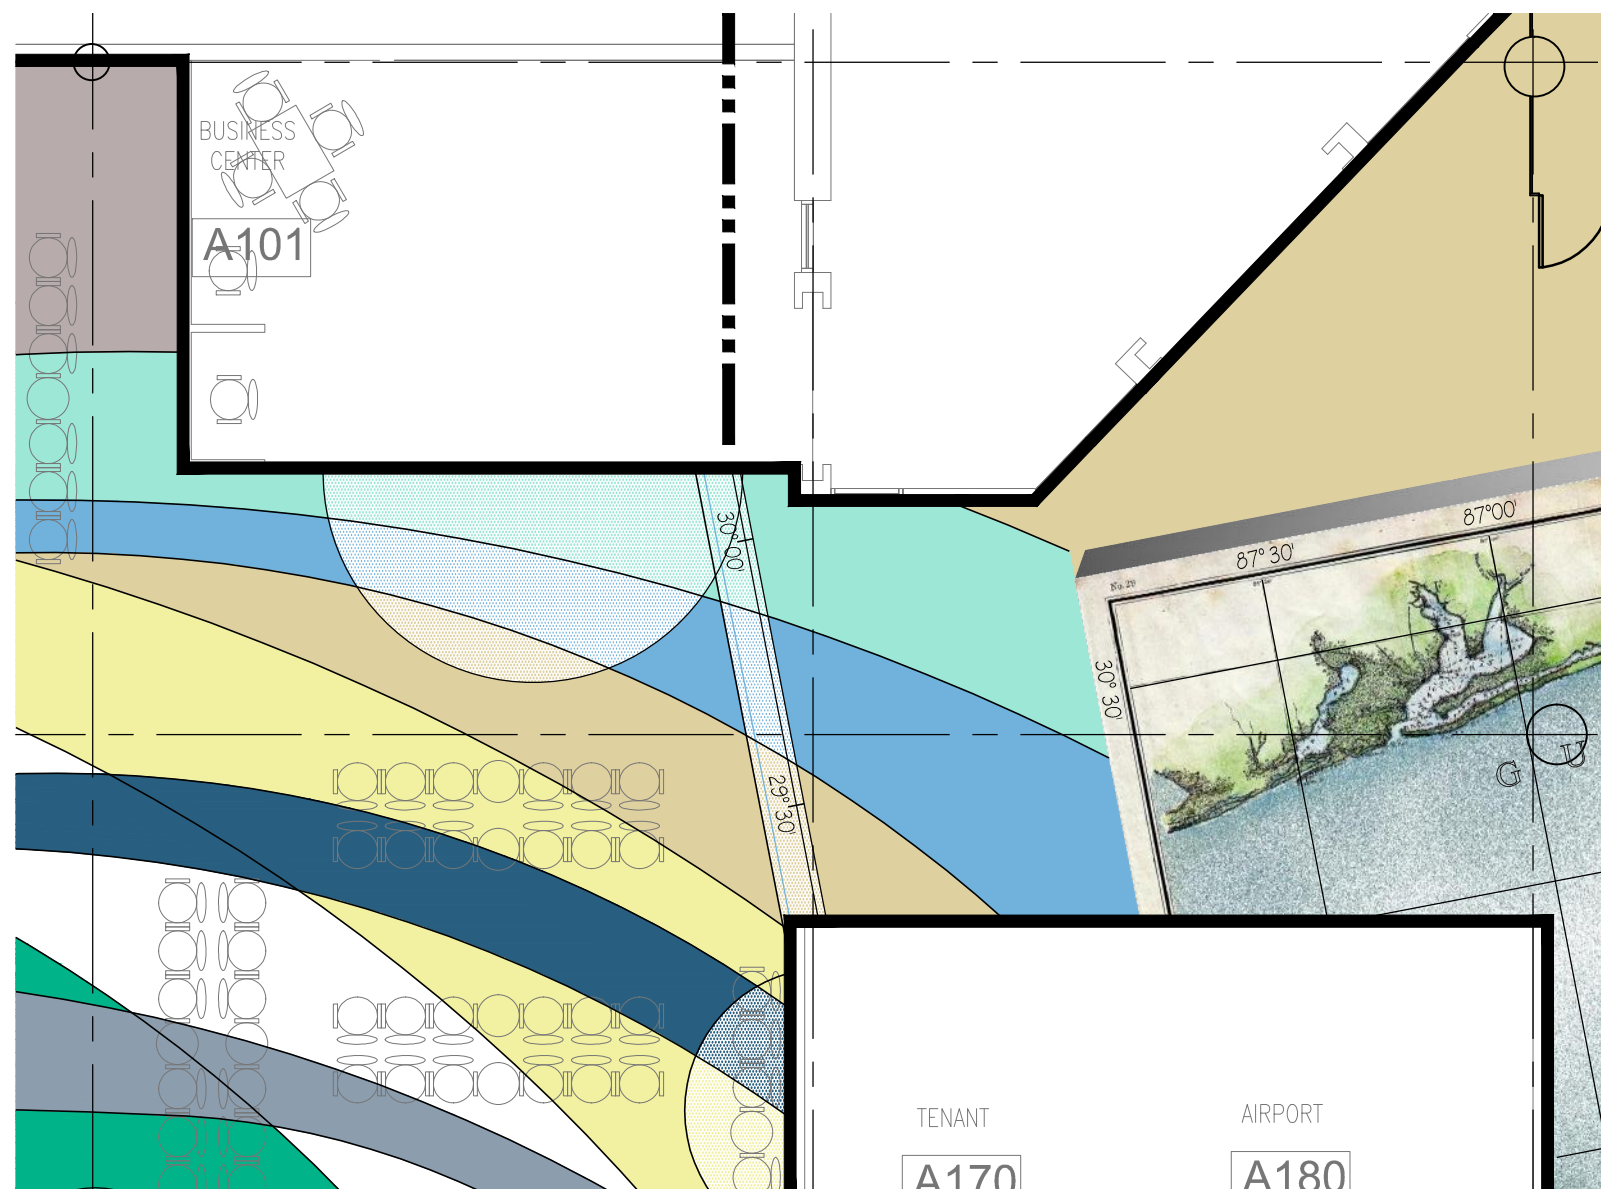


3 TRANSITION WEST
A120 SCALE: 1/8" = 1' 0"

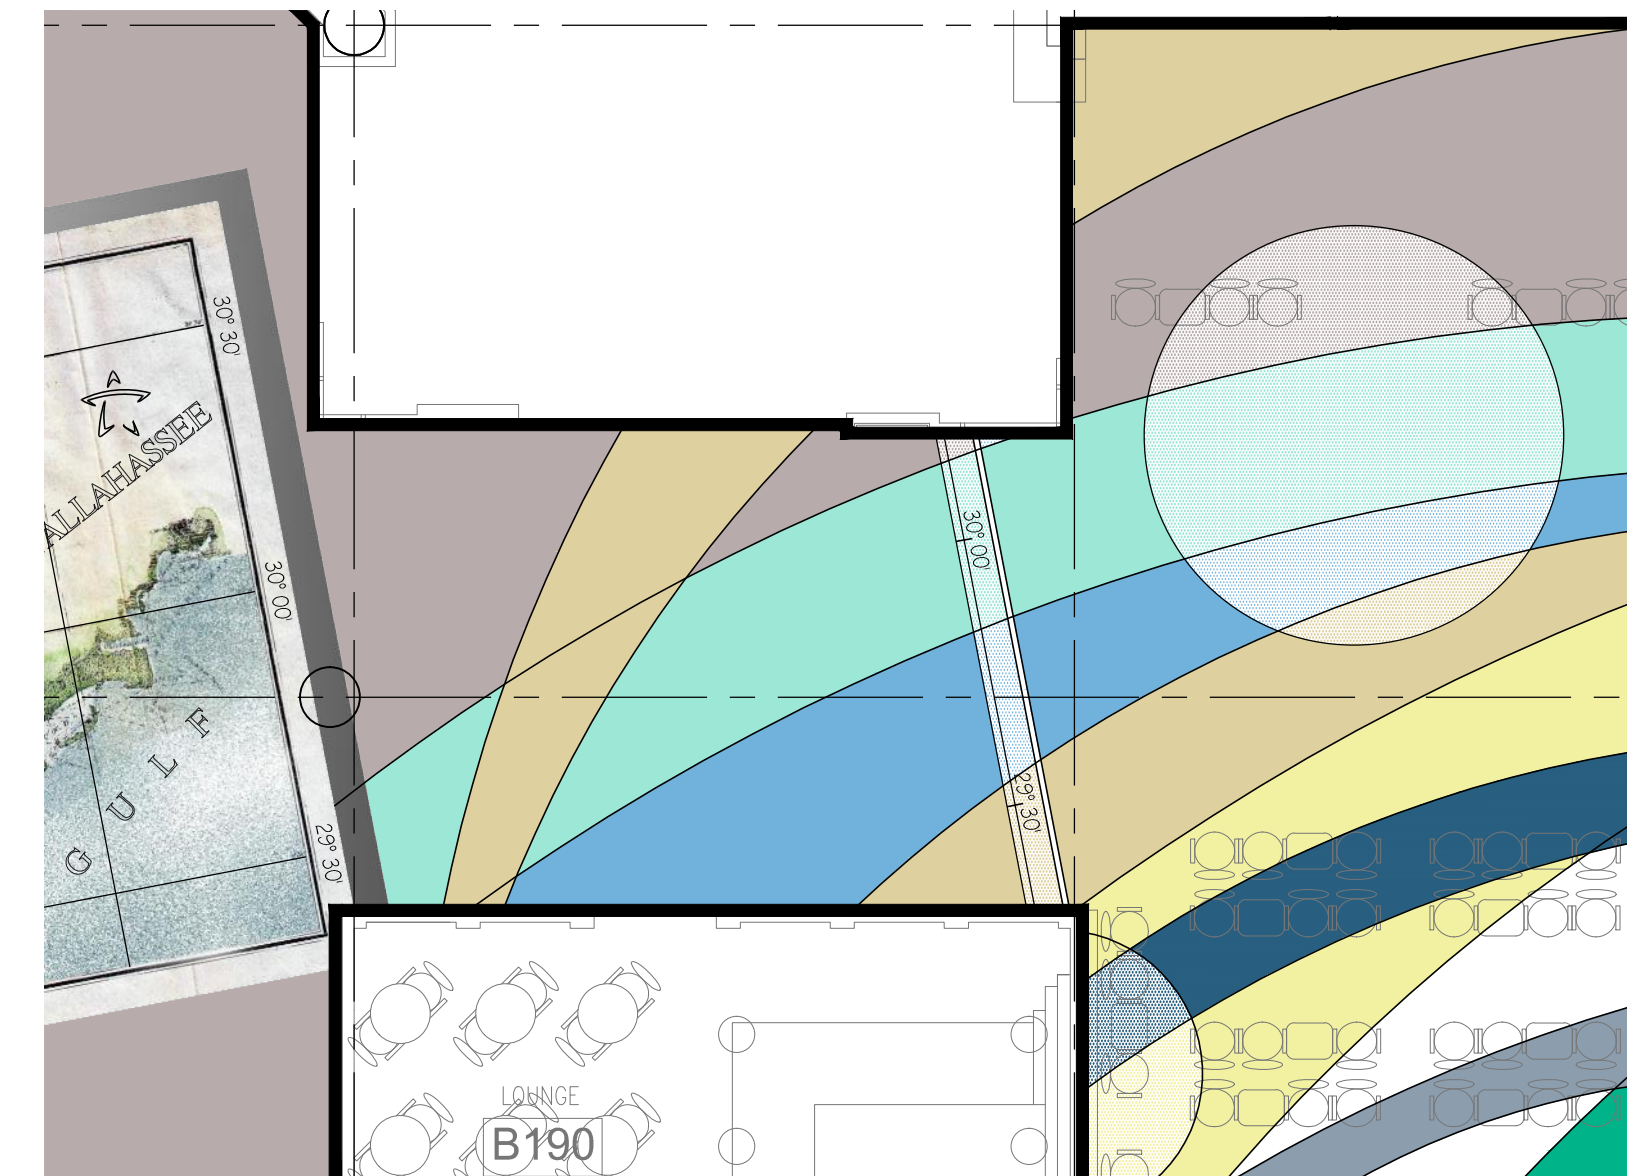


2 TRANSITION EAST
A120 SCALE: 1/8" = 1' 0"

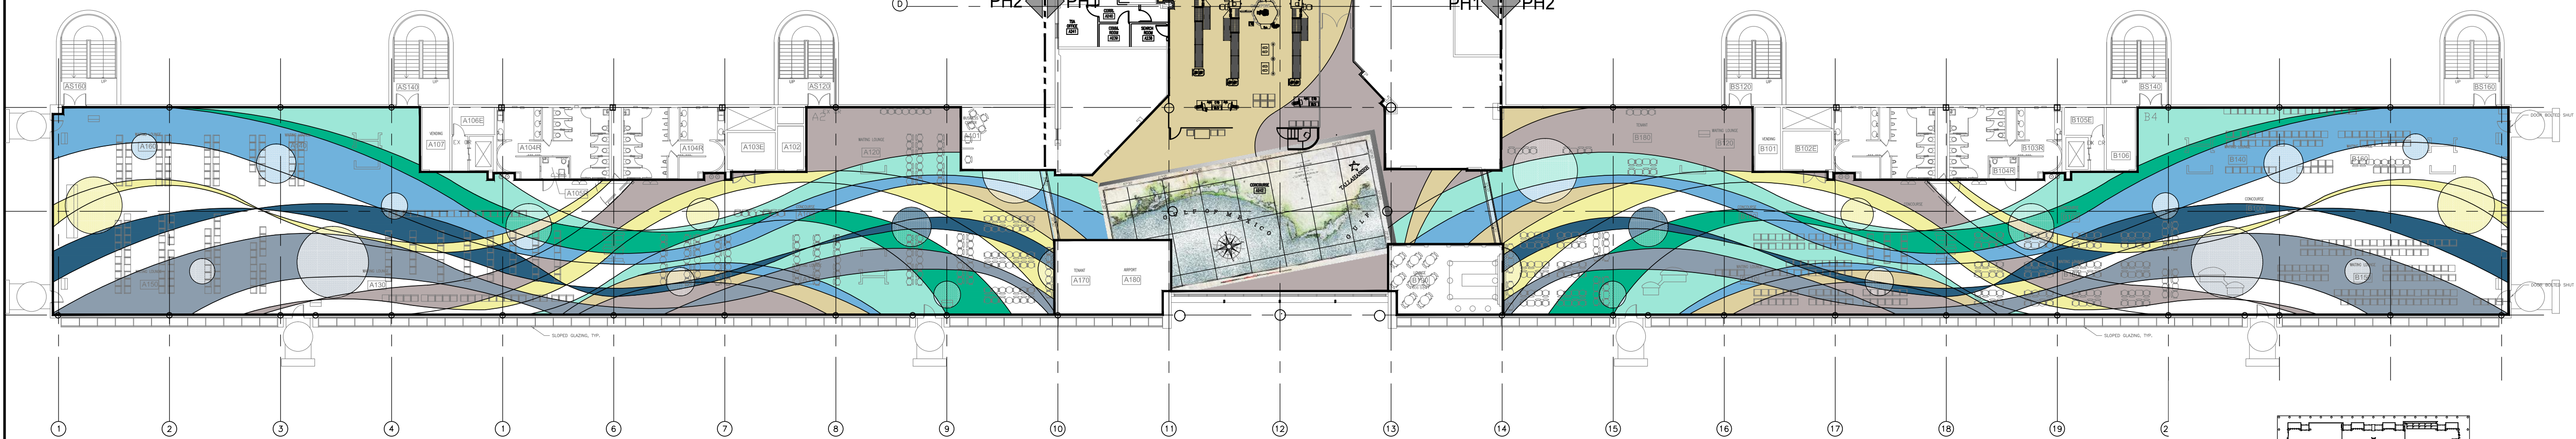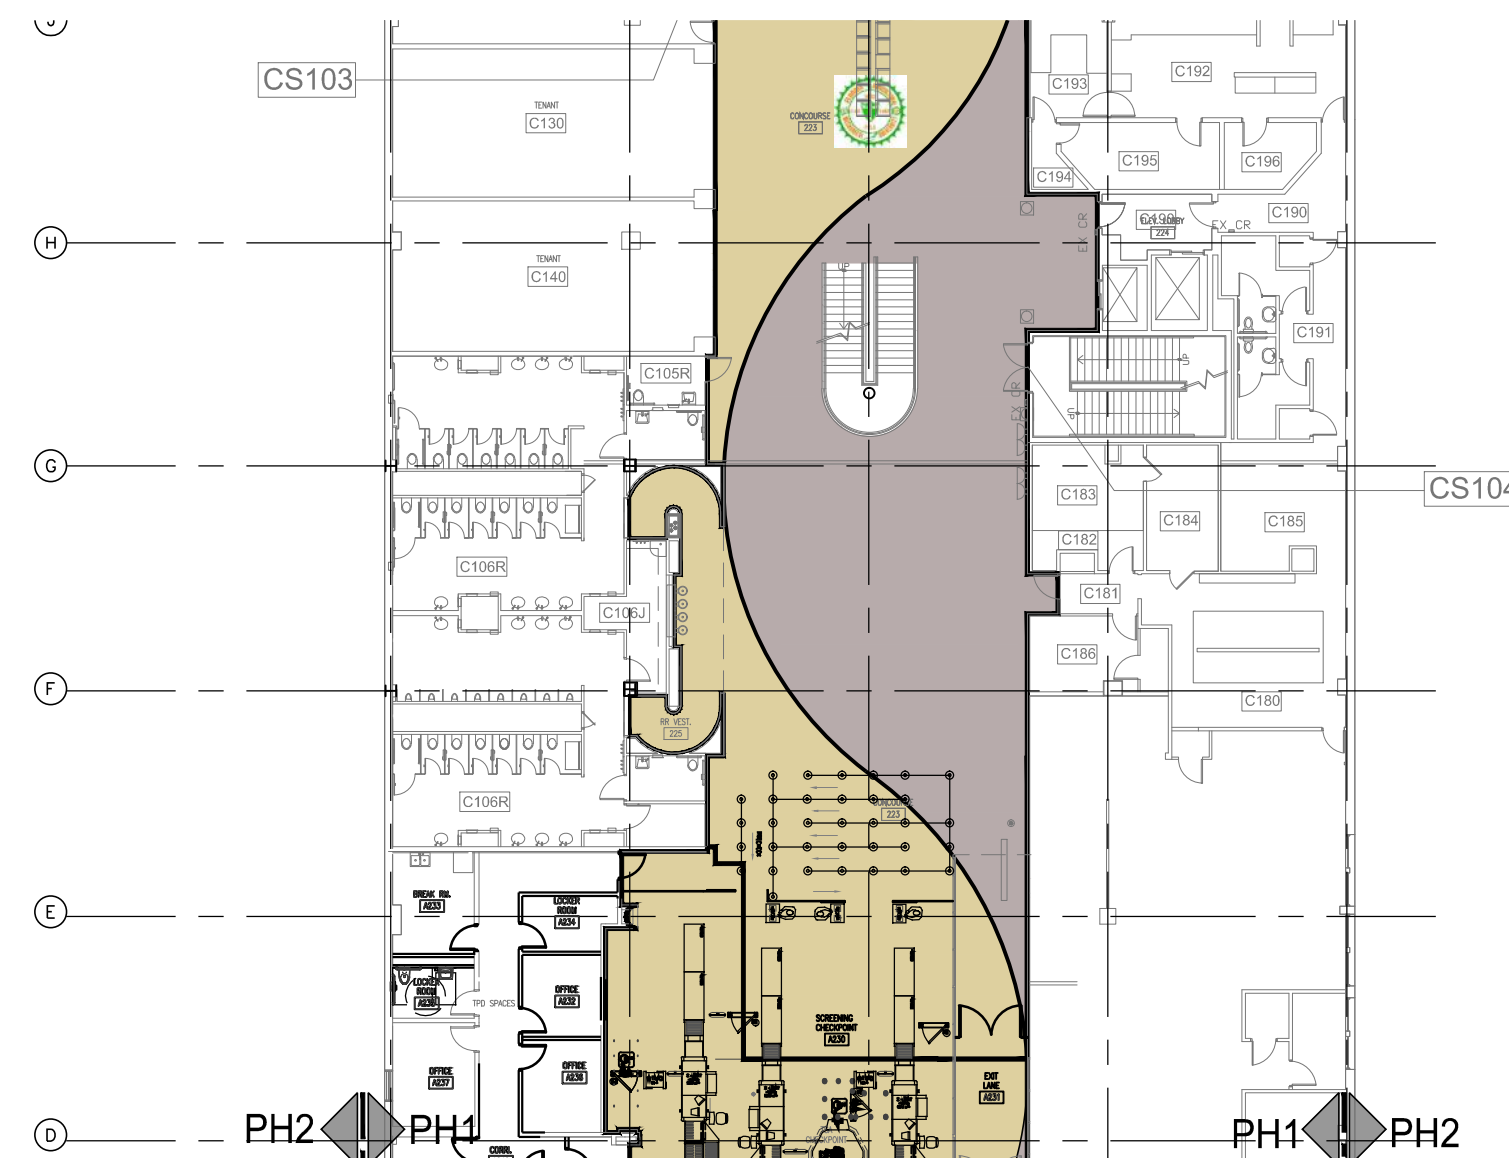

1 OVERALL MAIN FLOOR PLAN
A120 SCALE: NOT TO SCALE

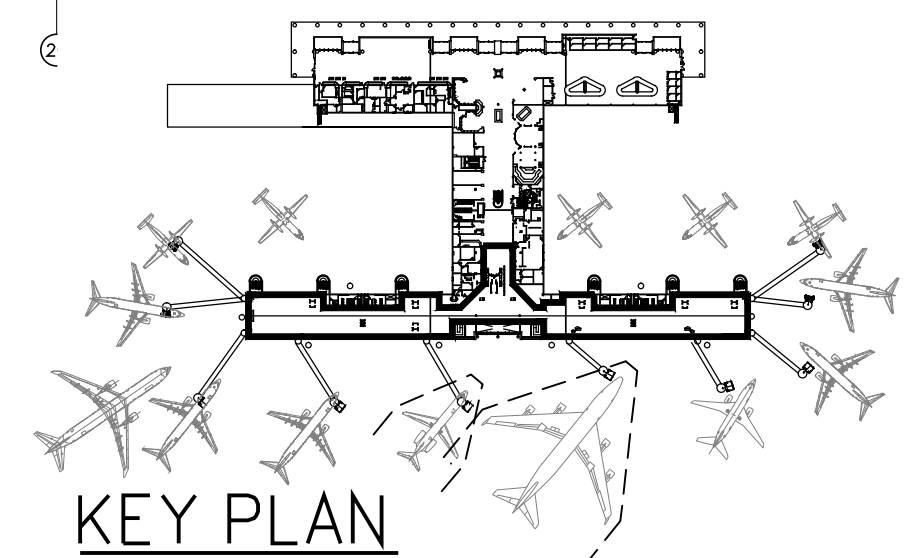

KEY PLAN

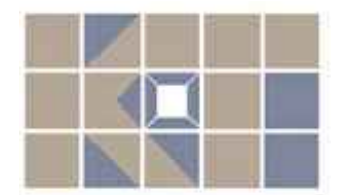

Design
KELLY TAAFFE DESIGN

Lic# ID 0002289
FL# 13 0001146
Kelly@kellytaaffedesign.com
Tel.: 813.695.5049
Fax: 813.805.2371

TERMINAL
REHABILITATION
-PHASE 2.

REVISIONS

NO.	DESCRIPTION	DATE

DATE ISSUED: FEBRUARY 13, 2016

REVIEWED BY:

DRAWN BY:

DESIGNED BY:

AEP PROJECT NUMBER
201-2494-000

© 2014 RS&H, INC.


SHEET TITLE
**MIAN FLOOR
SECURITY
TZO DESIGN**

CONCEPT #3


SHEET NUMBER

INT-123

CONCEPTUAL
DESIGN

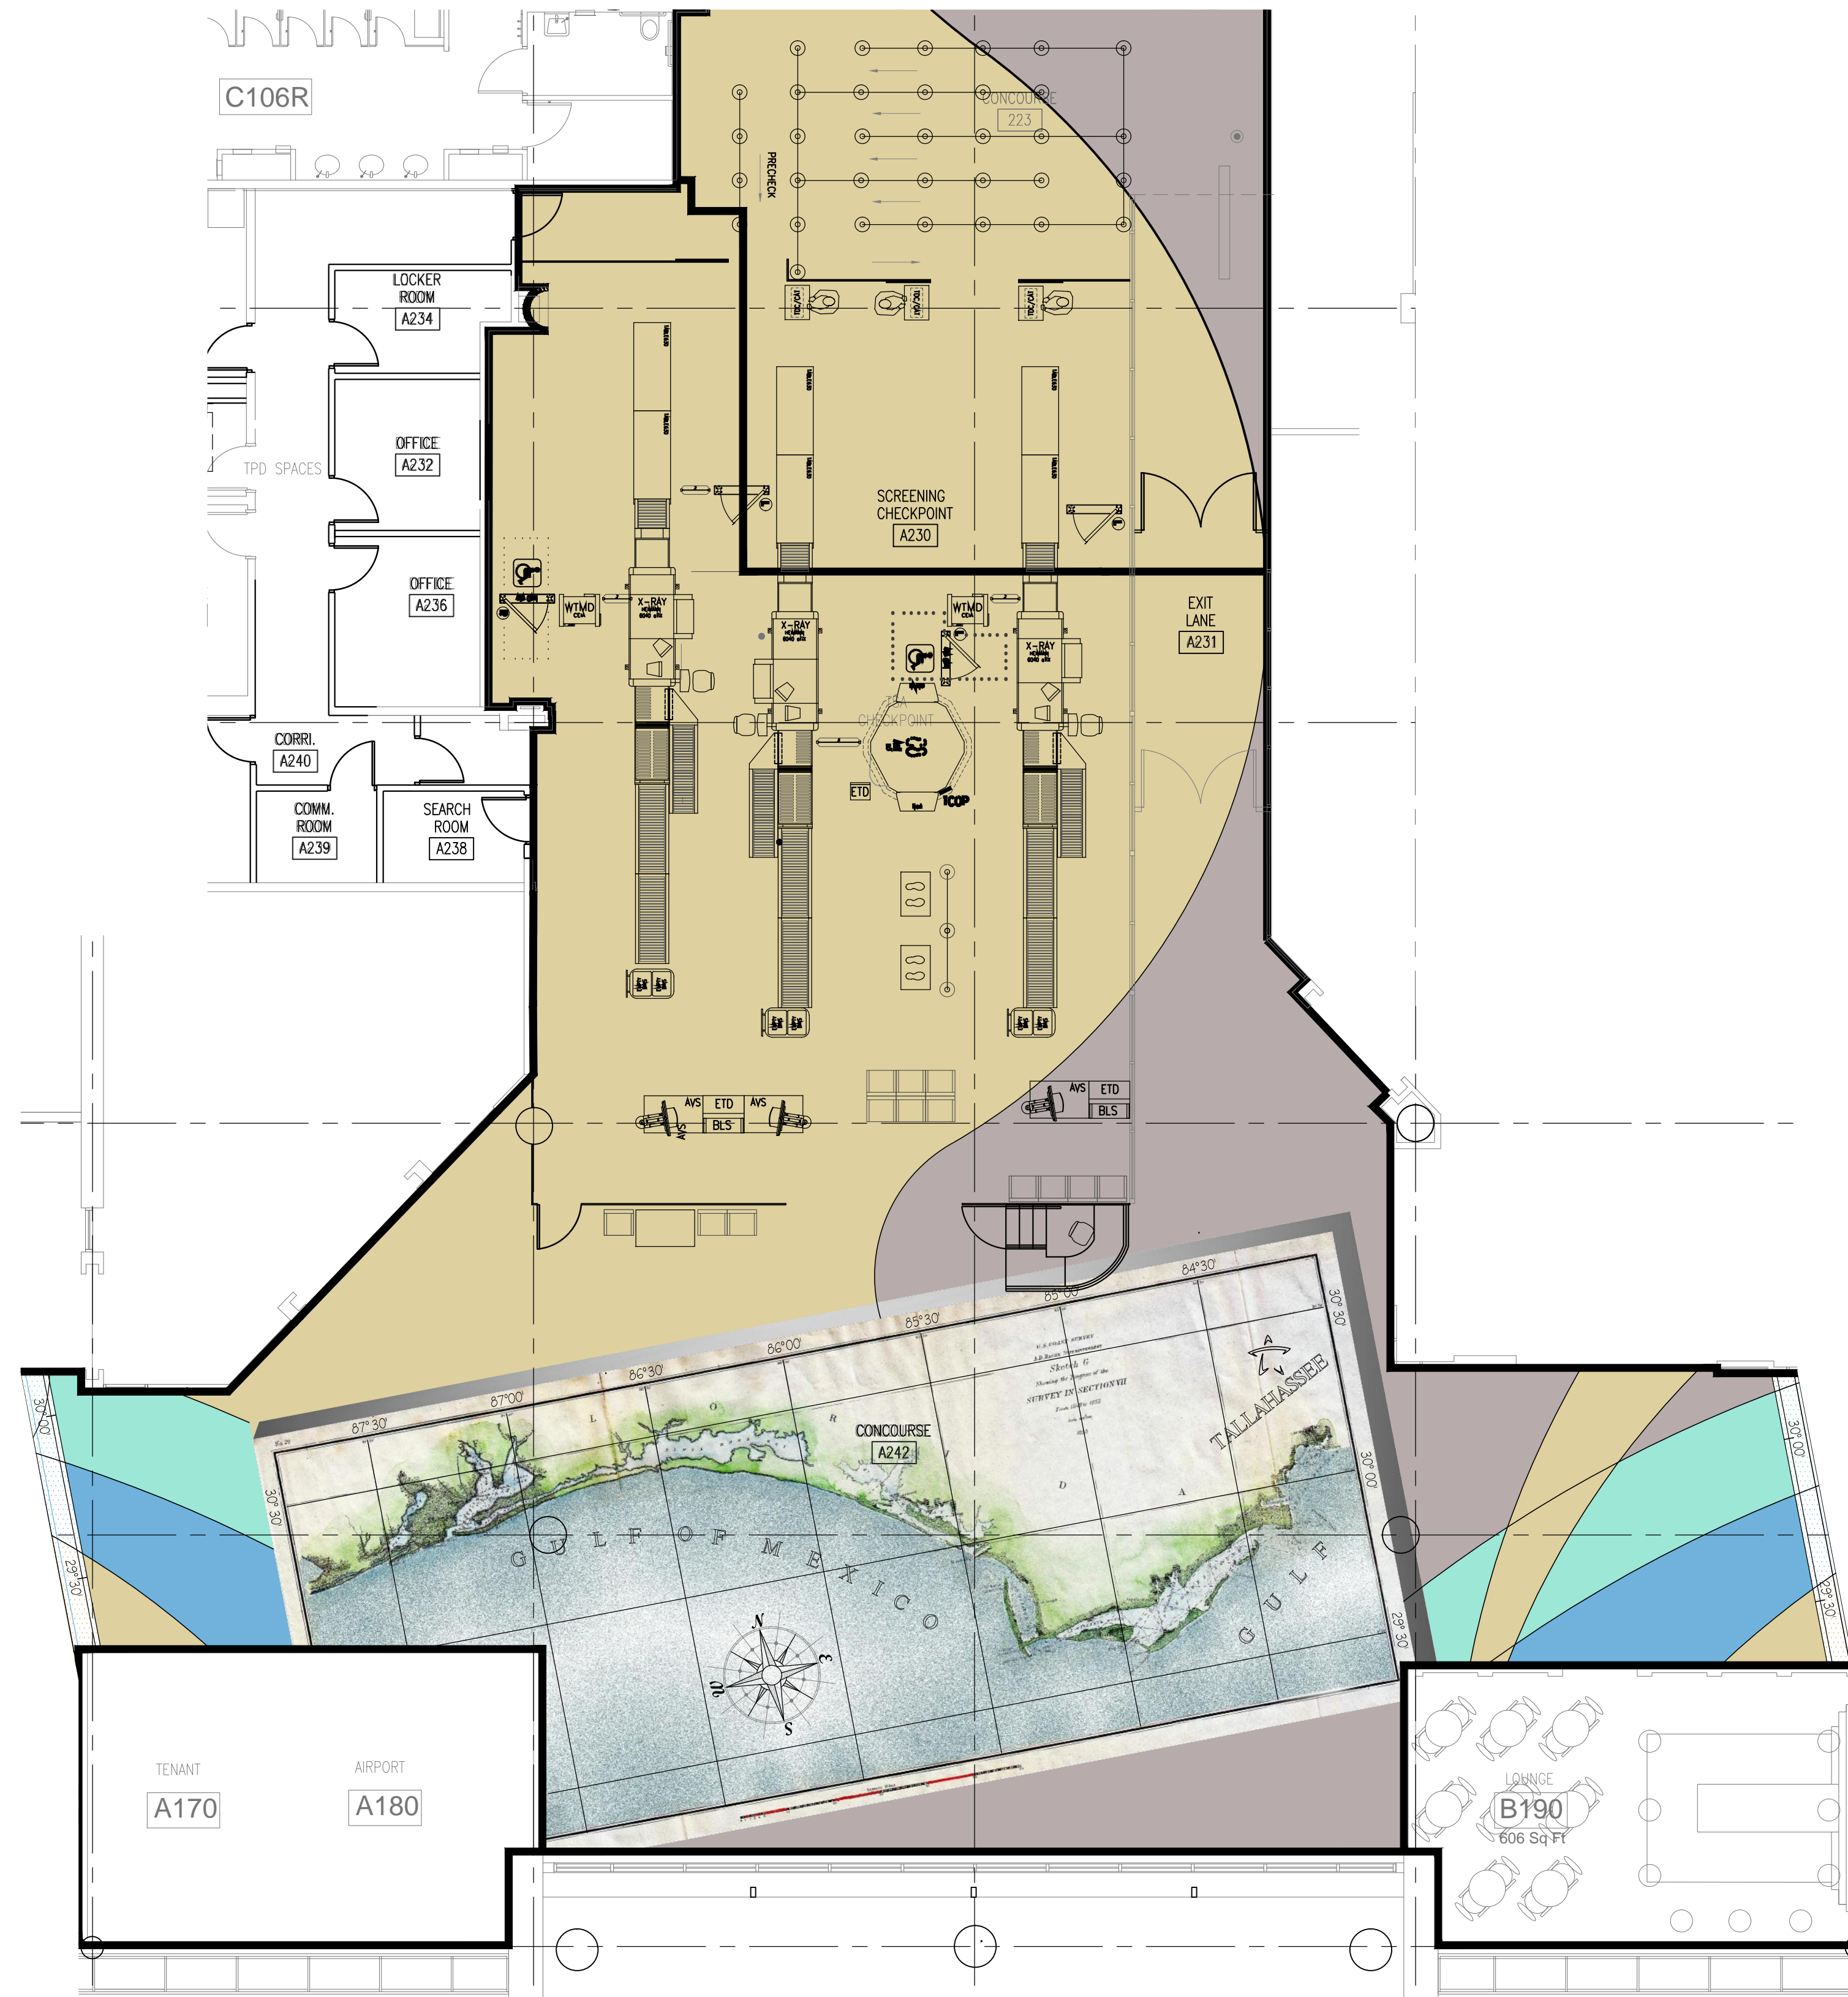

1 MAIN FLOOR ENTRANCE
A123 SCALE: 1/8" = 1'-0"

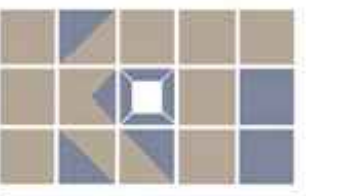

KTD Inc.
Design
KELLY TAAFFE DESIGN

Lic# ID 0002289
FL# 13 0001146
Kelly@kellytaaffedesign.com
Tel.: 813.695.5049
Fax: 813.805.2371

TERMINAL
REHABILITATION
-PHASE 2.

REVISIONS

NO.	DESCRIPTION	DATE

DATE ISSUED: FEBRUARY 13, 2016

REVIEWED BY:

DRAWN BY:

DESIGNED BY:

AEP PROJECT NUMBER
201-2494-000

© 2014 RS&H, INC.


SHEET TITLE
**MAIN LEVEL
OVERALL
TZO- DESIGN**

CONCEPT #4


SHEET NUMBER

INT-120



CONCEPTUAL
DESIGN

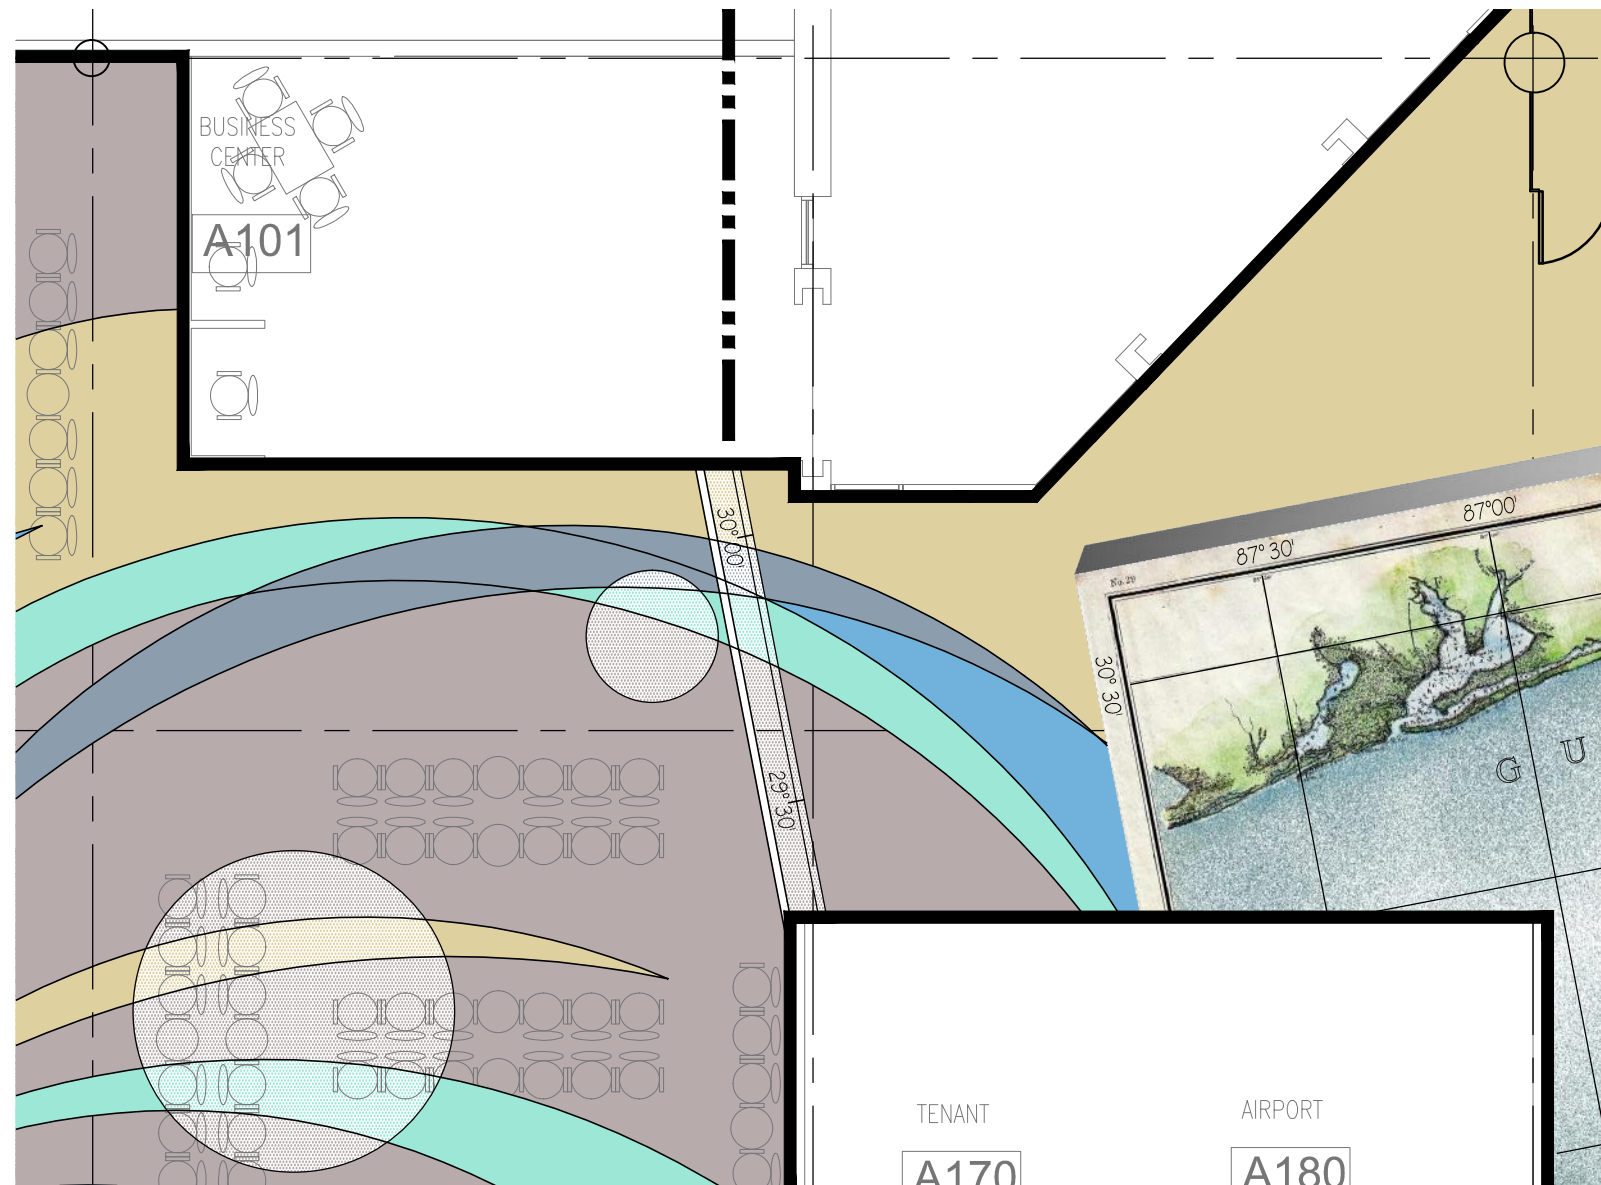


3 TRANSITION WEST
A120 SCALE: 1/8" = 1' 0"

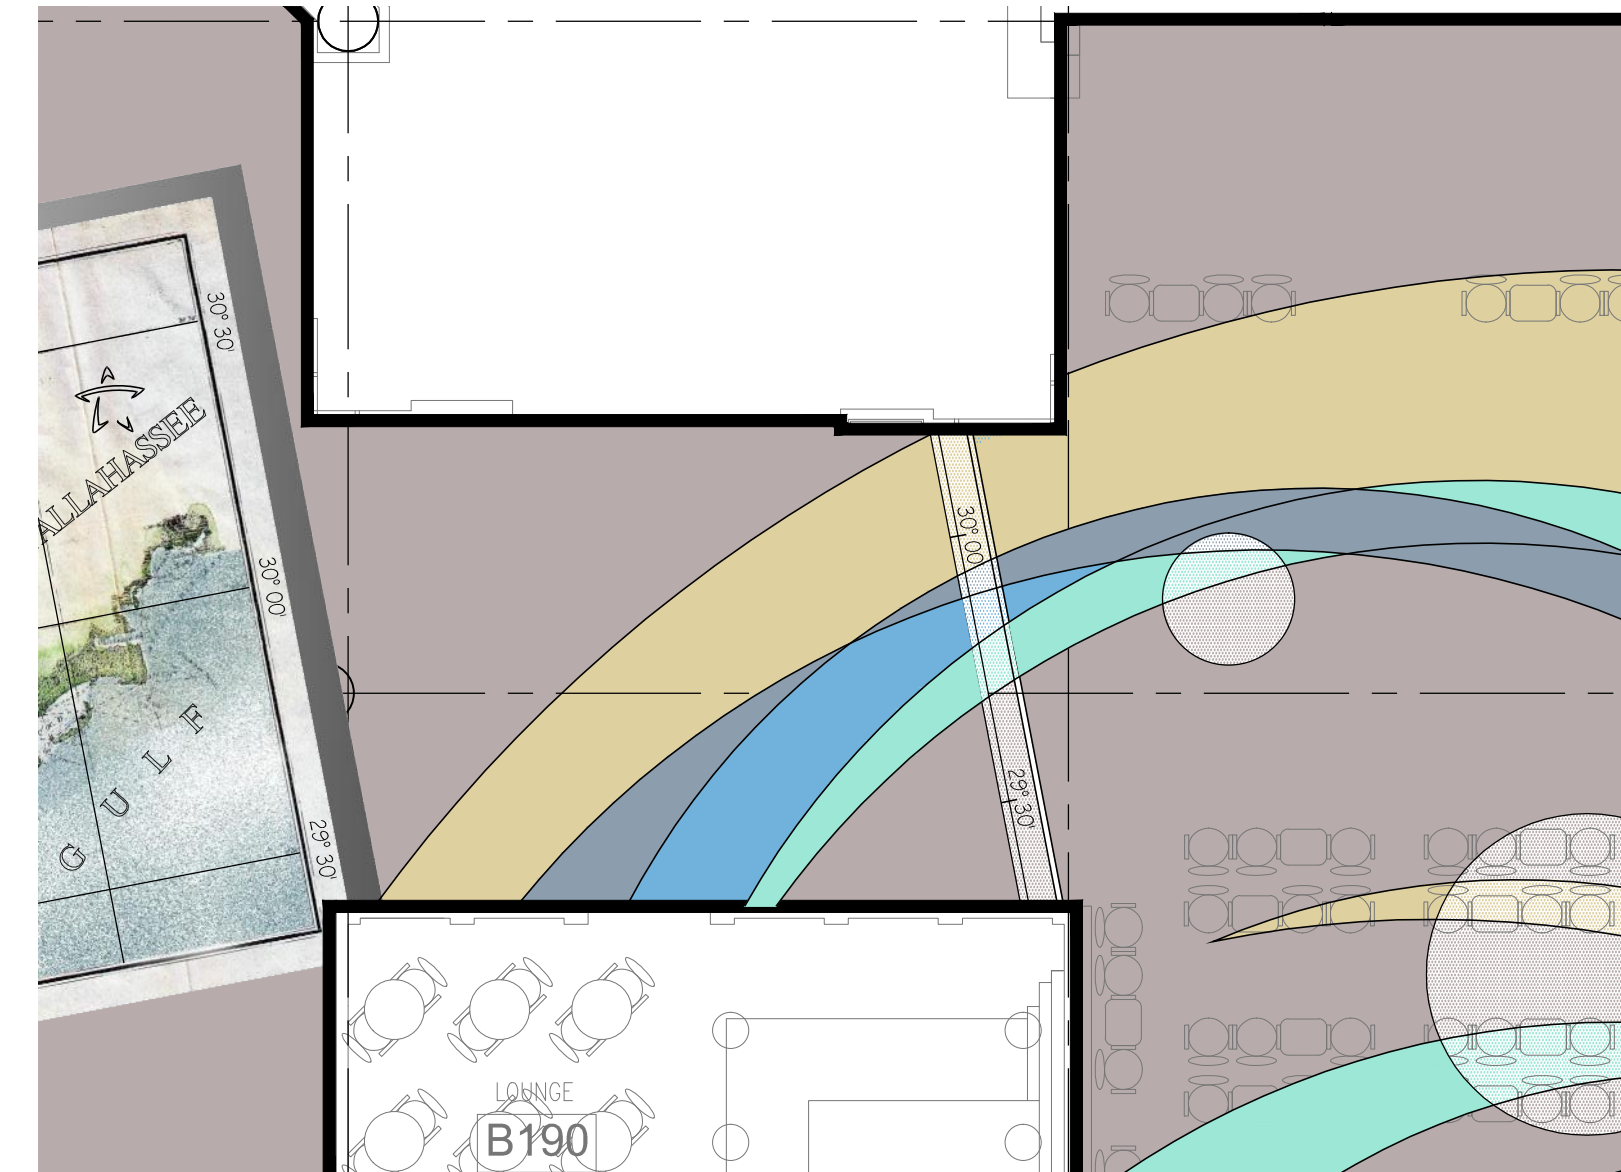


2 TRANSITION EAST
A120 SCALE: 1/8" = 1' 0"

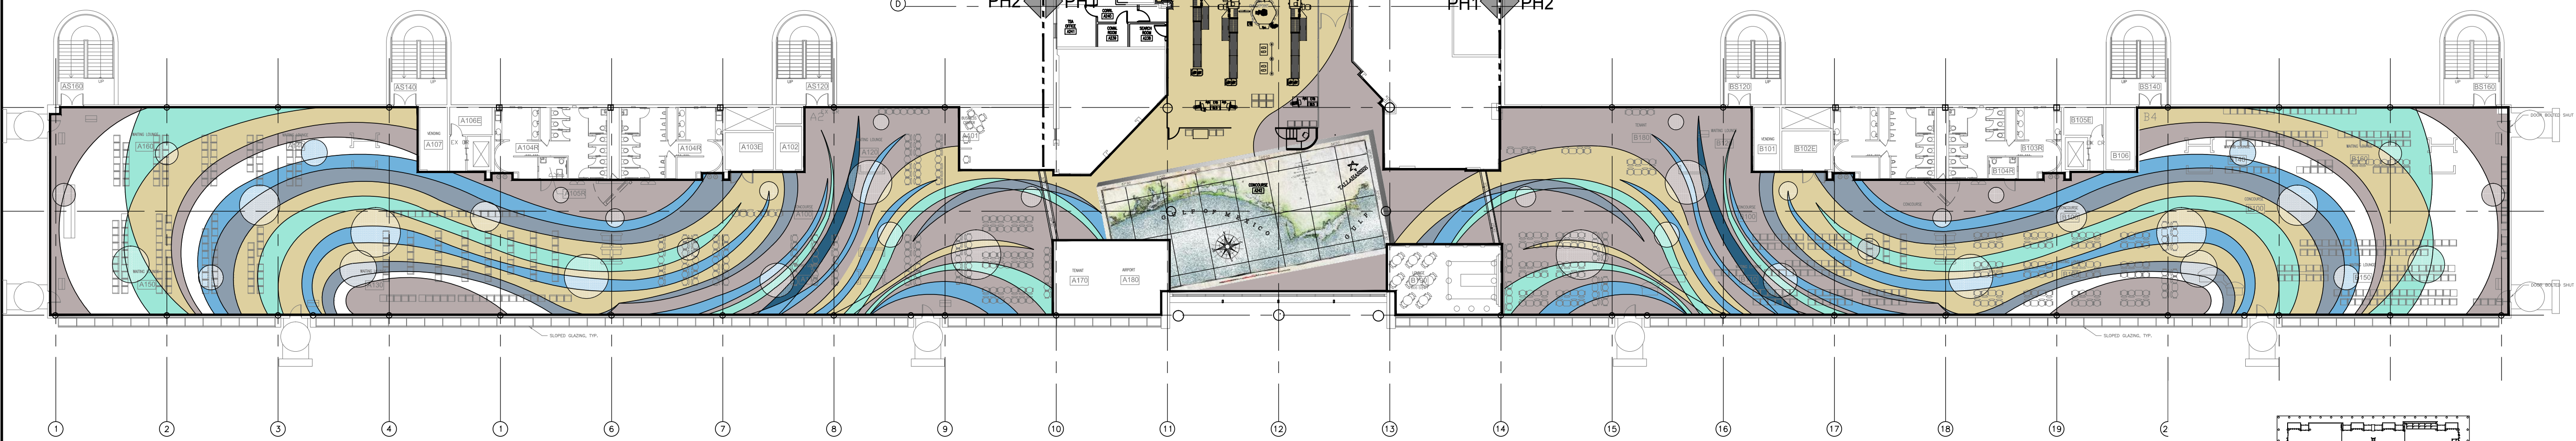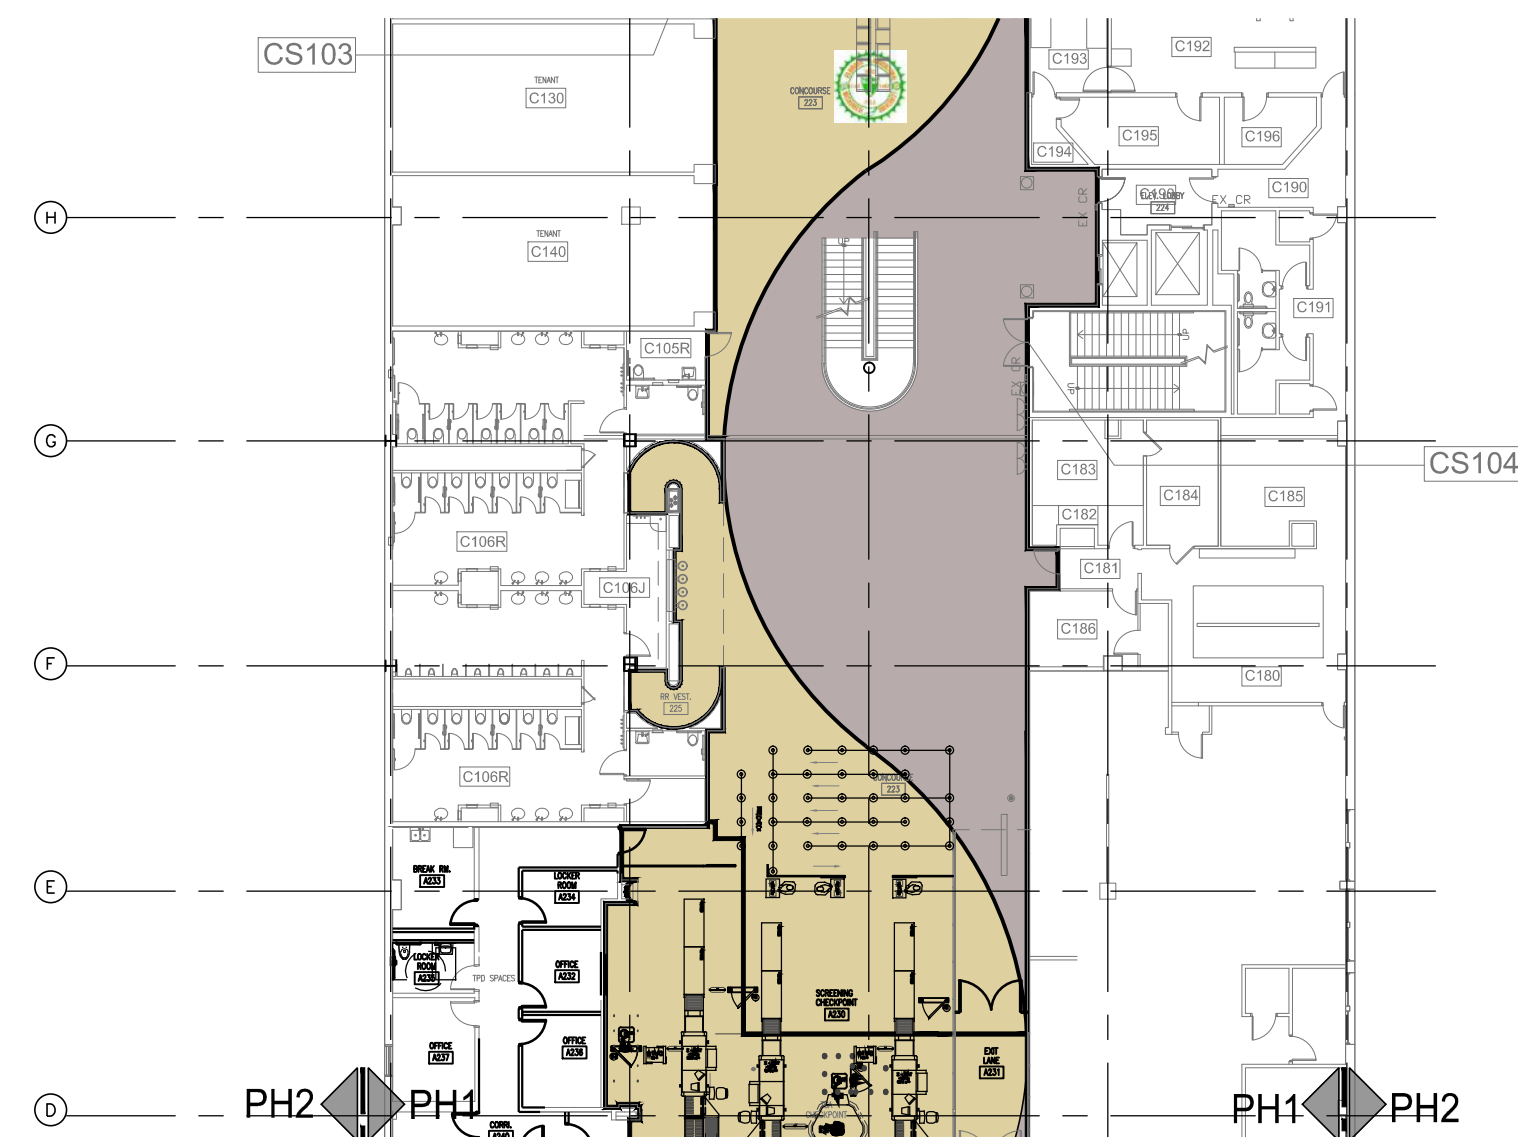

1 OVERALL MAIN FLOOR PLAN
A120 SCALE: 1" = NOT TO SCALE

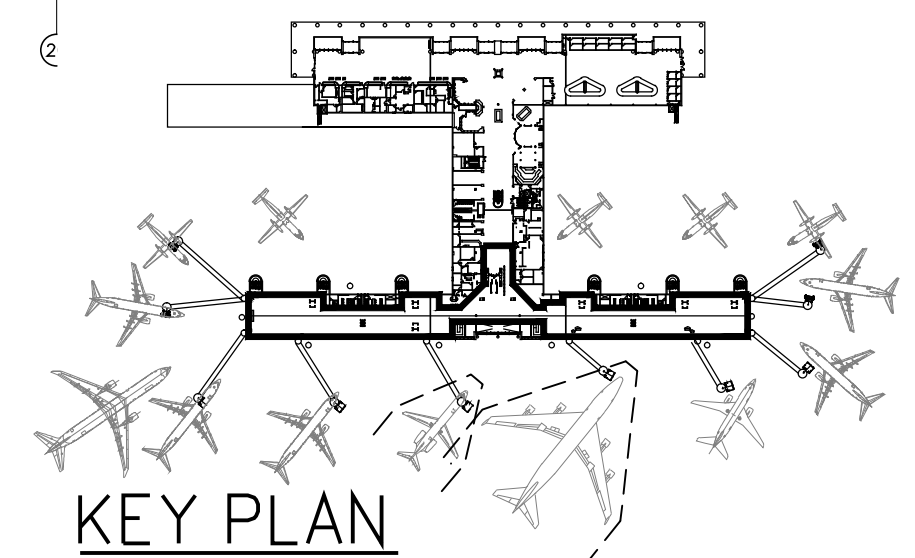

KEY PLAN

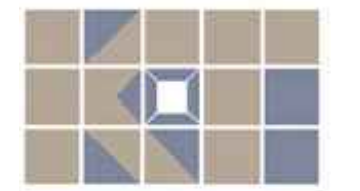

KTD Inc.
Design
KELLY TAAFFE DESIGN

Lic# ID 0002289
FL# 13 0001146
Kelly@kellytaaffedesign.com
Tel.: 813.695.5049
Fax: 813.805.2371

TERMINAL
REHABILITATION
-PHASE 2.

REVISIONS

NO.	DESCRIPTION	DATE

DATE ISSUED: FEBRUARY 13, 2016

REVIEWED BY:

DRAWN BY:

DESIGNED BY:

AEP PROJECT NUMBER
201-2494-000

© 2014 RS&H, INC.


SHEET TITLE
MIAN FLOOR
SECURITY
TZO DESIGN

CONCEPT #4

SHEET NUMBER

INT-123

CONCEPTUAL
DESIGN

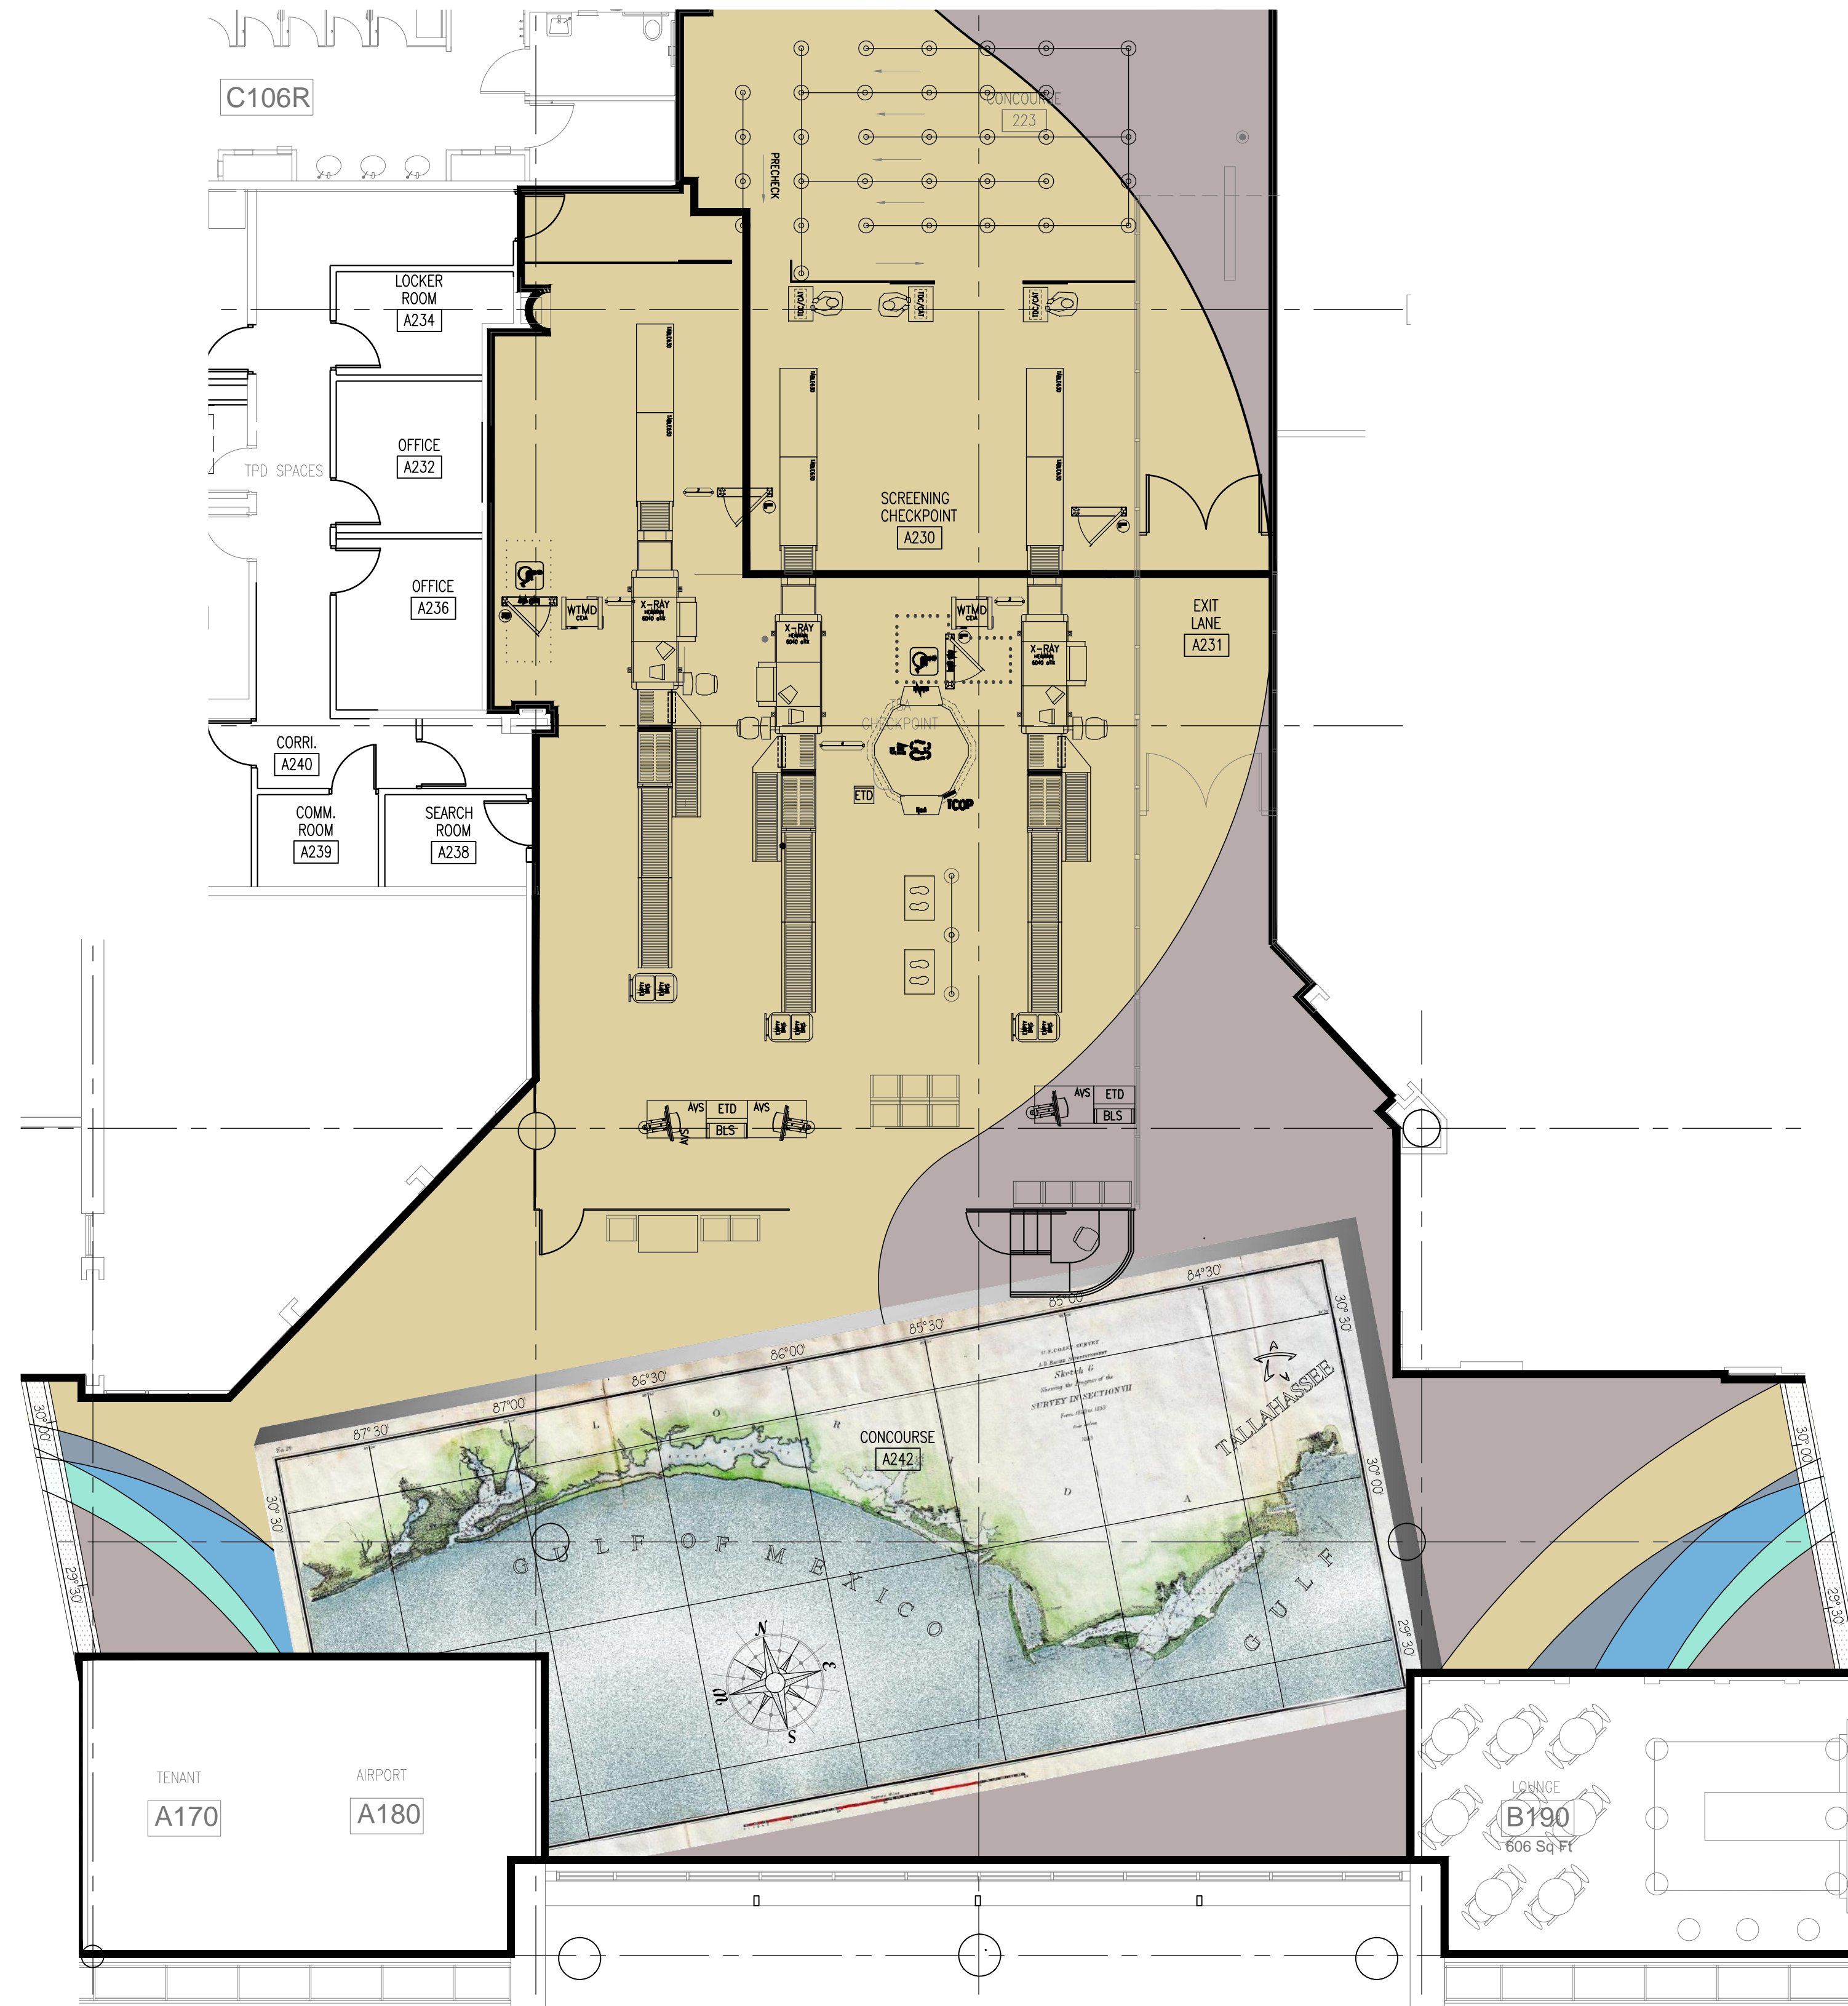

1 MAIN FLOOR ENTRANCE
A123 SCALE: 1/8" = 1'-0"