


1 1st FP ELECTRICAL  
Scale: 1/4" = 1'-0"

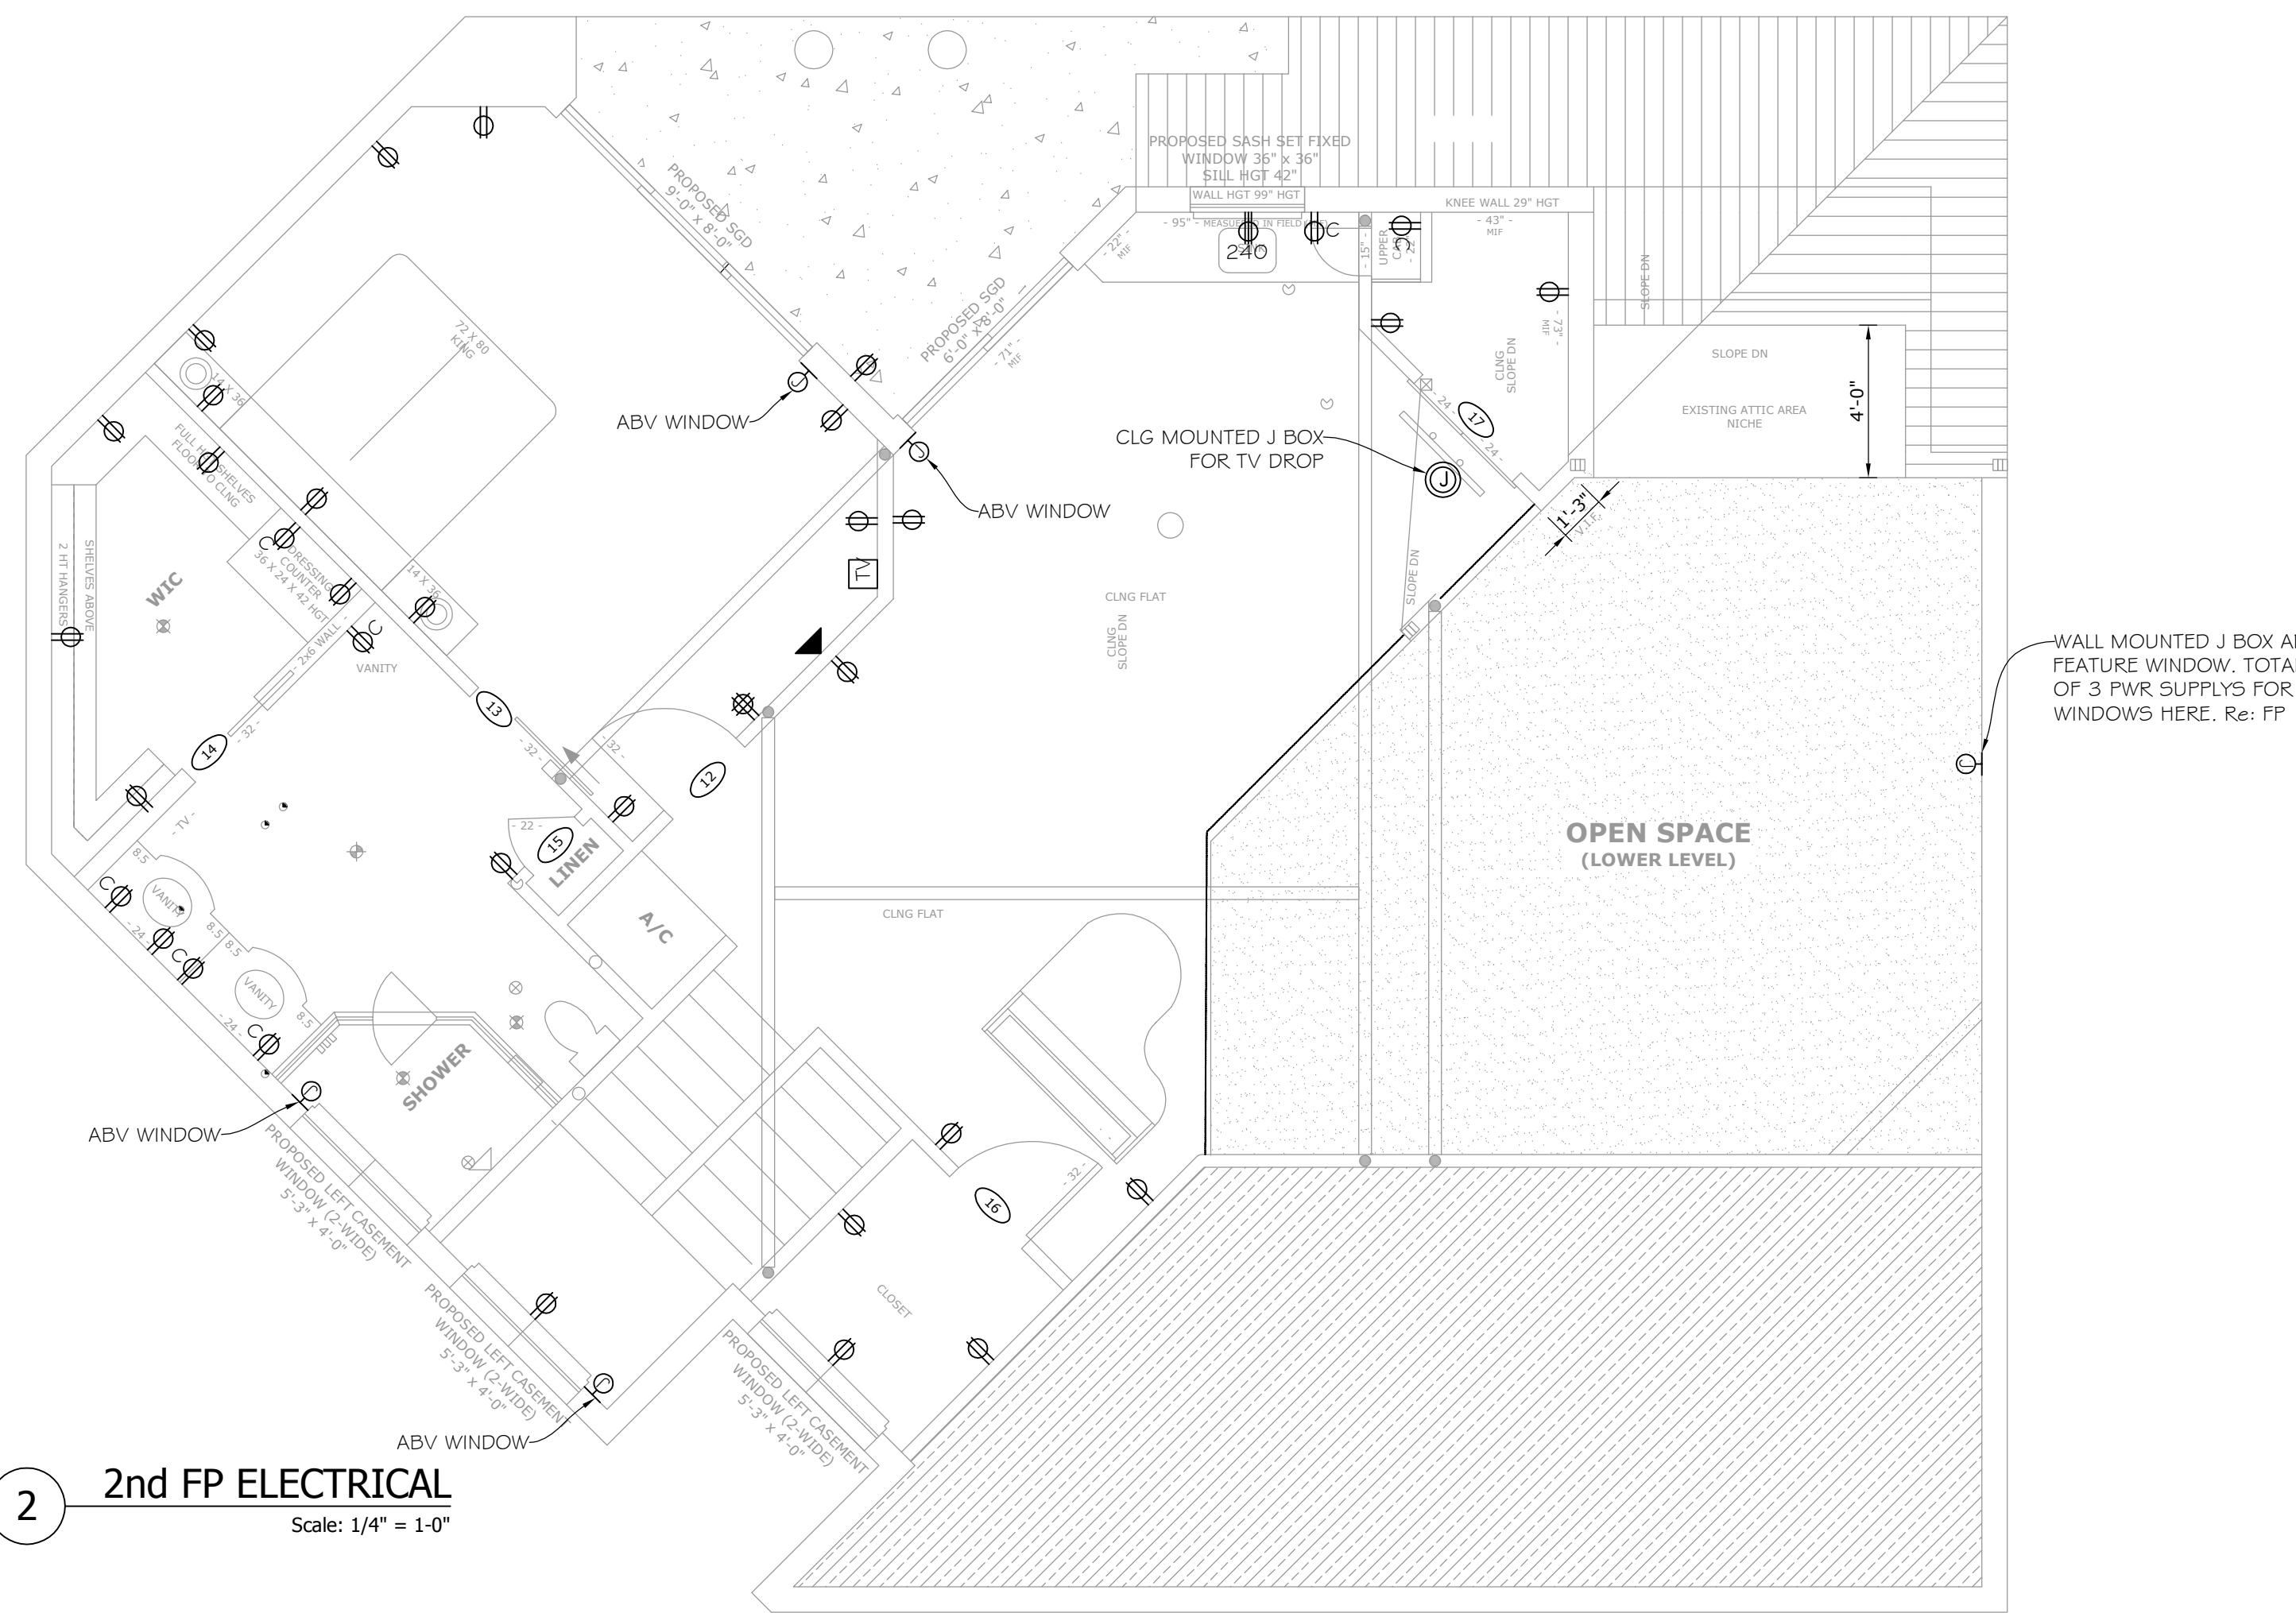

2 2nd FP ELECTRICAL  
Scale: 1/4" = 1'-0"

**OUTDATED**  
07/17/2017 9:39:07 AM  
FLOOR PLAN LAYOUTS SHIFTED,  
CONCEPTUALLY UNCHANGED

**LEGEND:**

- FLOOR OUTLET
- DUPLEX OUTLET
- DUPLEX OUTLET ABV COUNTER
- 240 V OUTLET
- 4-PLEX OUTLET
- J BOX WALL MOUNTED
- CLNG MOUNTED J BOX
- CABLE TV
- WALL MOUNTED DATA/PHONE OUTLET

**NOTE:**

ELECTRICAL CONTRACTOR TO SUPPLY APPROPRIATE ELECTRICAL INCL V/A/Hz FOR ALL APPLIANCES AND HVAC.



Lic# ID 0002289  
FL# 13 0001146  
kelly@kellytaaffedesign.com  
Tel.: 813.695.5049  
Fax: 813.805.2371



**INTERIOR REMODELING**  
**THE THE PETRICK RESIDENCE**  
939 SEDDON COVE WAY, TAMPA FL 33602

CONTRACTOR:

TO BE DETERMINED

PUBLISHED: 6/12/2017 8:11:04 PM

REVISIONS:	DATE
▲	
▲	
▲	

SHEET NAME:  
**FP/ELECTRICAL**

DRAWN: SB CHECKED: KTD

SHEET NO:  
**A**

Elec5.dwg