


OVERALL INTERIOR ELEVATION COL. 03 - 39, SCALE: NOT TO SCALE

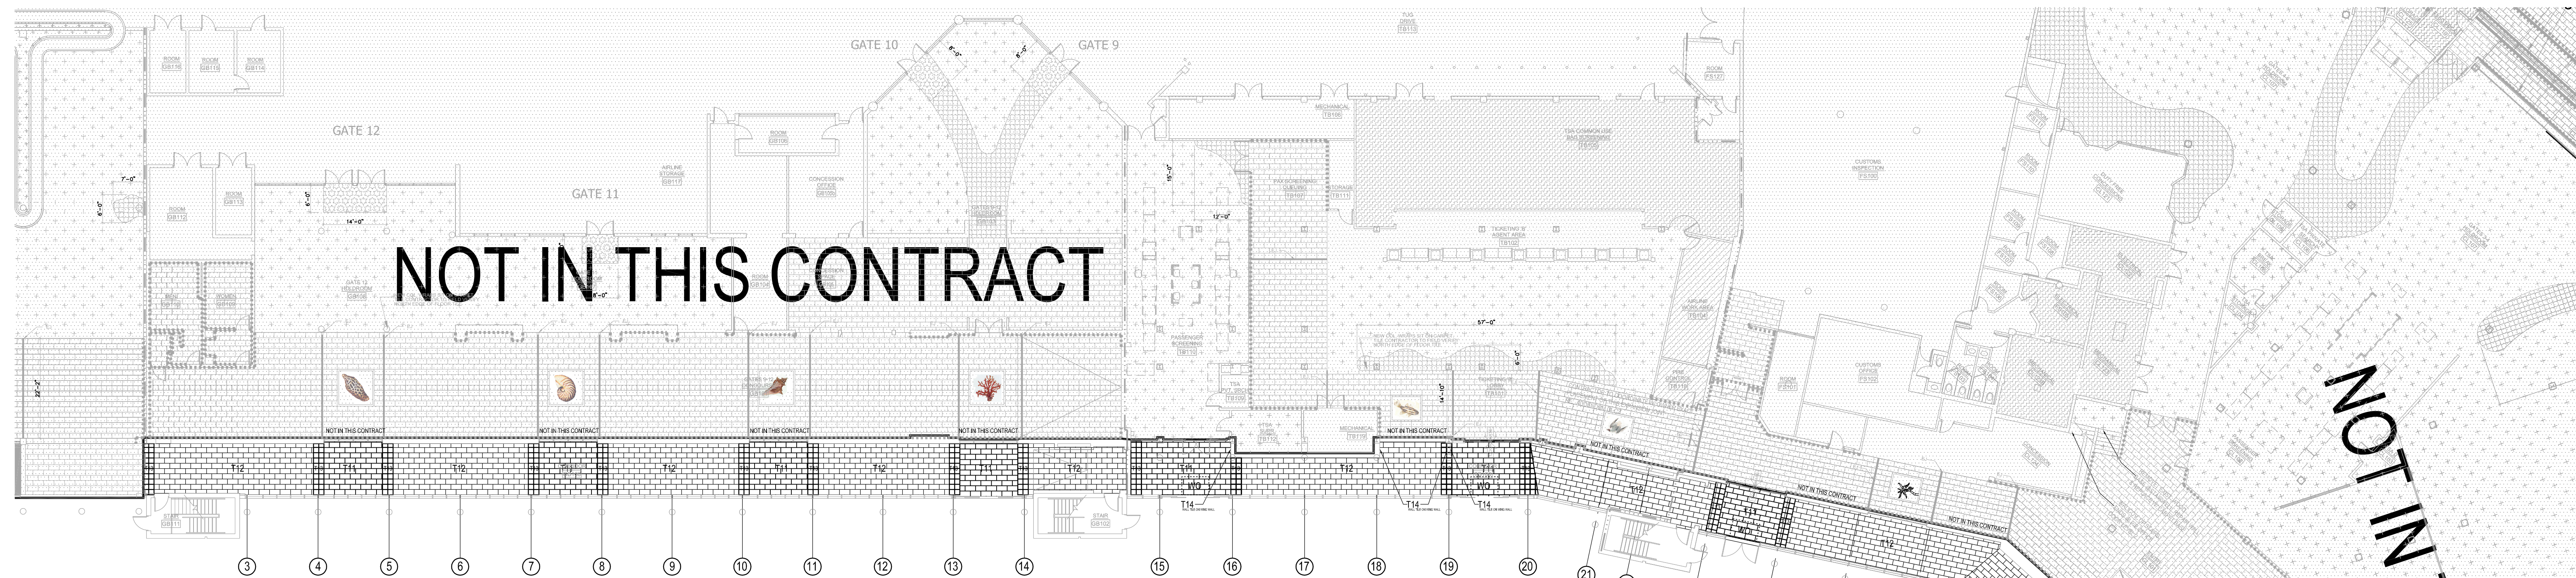

OVERALL FLOOR PLAN COL 03 - 39, SCALE: 1/8" = 1'-0"

PERIMETER WALK LEGEND - TILE FINISHES

NOTE:

EMPIRE TILE MUST MATCH EXISTING EMPIRE SERIES!

- TILE 11:** "CROSSVILLE EMPIRE" (28"x14" VS77) PARISIAN WHITE MATT (UP)
- TILE 12:** "CROSSVILLE EMPIRE" (28"x14" VS77) EMPERORS GOLD MATT(UP)
- TILE 13:** "CROSSVILLE EMPIRE" (14"x14" VS84) LAUREL GREEN (UP)
- TILE 14:** "CROSSVILLE EMPIRE" (28"x14" VS77) PARISIAN WHITE PO.
- TILE 15:** 9"X9" MOSAIC (APPROX), SEE SPECIFICATIONS.
- TILE 16:** "CROSSVILLE EMPIRE" (7" x 7" VS77) PARISIAN WHITE MATT (UPS)
- TILE 17:** BULL NOSE MTM MASTERTILE BOTTICINO 3/4"x3/4"x12" OR APPROVED EQUAL (TRANSITION BETWEEN WALL TILE AND NEW DRY WALL ABOVE)
- TILE 18:** SAME AS T14 OVER EXISTING GLASS BLOCK WALL

WO: WALK OFF'S SEE SPECIFICATIONS

PERIMETER WALK LEGEND - PAINT FINISHES

- P 11:** SHERWIN WILLIAMS LATEX ACRYLIC "PROMAR 200", SATIN, (MATCH EXISTING)
- P 12:** SHERWIN WILLIAMS LATEX ACRYLIC "PROMAR 200", SATIN, (MATCH EXISTING)
- P 13:** SHERWIN WILLIAMS LATEX ACRYLIC "PROMAR 200", SATIN, (MATCH EXISTING)

GENERAL NOTES:

- (A)** SIDES OF ALL BRIDGES - P11
- (B)** ALL SIDES & TRIANG. SKYLIGHTS RECEIVE P13
- G.C. RESPONSIBLE FOR DEMOLITIONING EXISTING EXISTING FLOOR TILE + SLAB PREP FOR NEW TILE, WHEREVER NEW FLOOR TILE INDICATED.
- G.C. TO TOUCH UP DOOR & WINDOW TRIM AS NEEDED IN PERIMETER WALKWAY.
- G.C. TO SUPPLY & APPLY /FASTEN STAINLESS STEEL CORNER GUARDS TO ALL OUTSIDE CORNERS OF LEVEL I TERMINAL, UP TO 8'-0" AFF OR CLNG (WHICHEVER IS LOWER), PUBLIC AREAS ONLY, SEE TECH. SPECS FOR FABRICATION.
- NOTE: SCALES INDICATED ARE ONLY VALID AT FULL SIZE PRINT (36"x42")

LIFE SAFTY AND ELECTRICAL LEGEND

- (A)** STROBE LIGHT/HORN
- (B)** FIRE ALARM/ PULL
- (C)** FIRE EXTINGUISHER CAB.
- (D)** DUPLEX OUTLET
- (E)** PHONE JACKS
- (F)** THERMOSTAT SWITCH
- (G)** SIGN
- (H)** SIGN
- (I)** FIRE SHUTTER
- (J)** DUPLEX OUTLET DIRECT CONNECT TO SMART CART
- (K)** BLANK PLATE
- (L)** BLANK DUPLEX
- (M)** 8X8 EXHAUST FAN

NOTE: COORDINATE
TILE CONTRACTOR IS RESPONSIBLE FOR COORDINATION OF A CONTINUOUS TILE & GROUT PATTERN AT LINE OF TRANSITION OF ALL DOOR OPENINGS LEADING INTO THE TERMINAL.

DRAWIN INDEX

ECONOMIC STIMULUS PACKAGE THE PERIMETER WALK WAY		
AI.0.00	OVER ALL ELEVATION & FLOOR PLAN	1/8" = 1'-0"
AI.1.01	TICKETING A COL. 27 - 39	1/8" = 1'-0"
AI.1.04	TICKETING B COL. 15-26	1/8" = 1'-0"
AI.1.05	GATES 9-12 COL 03-15	1/8" = 1'-0"

REVISIONS

No.	Description	Date	By

Designed by: _____ Drawn by: _____ Checked by: _____

Project Name: _____

Drawing Name: _____

OVERALL FLOORS & ELEVATIONS

LPA Project Number: _____ FAA AIP Project Number: _____

Date: **04.02.2009** Division: _____

Drawing Number: **WI-0.00**

**ECONOMIC STIMULUS PROJECT
THE PERIMETER WALKWAY**

NOT IN THIS CONTRACT

NOT IN THIS CONTRACT