

**LEGEND**

AREAS WHERE NO WORK IS TO BE DONE

**NOTES:**

1. MATCH EXISTING ADJACENT CEILING HEIGHTS AS NOTED - VERIFY IN FIELD




**THE LPA GROUP**  
**ENGINEERS ARCHITECTS PLANNERS**  
 700 HUGER STREET  
 COLUMBIA, SOUTH CAROLINA 29201  
 POST OFFICE BOX 5805  
 COLUMBIA, SOUTH CAROLINA 29250-5805  
 Phone: 803/254-2211 Fax: 803/779-0482  
DENNIS J. WHELE FLORIDA ARCHITECT LICENSE # 11995  
 LPA GROUP INCORPORATED FLORIDA LICENSE # A0000004

**KTD Inc.**  
License ID: 0002289  
 FL# 13 0001146  
 Kelly@kellytaaffe.com  
 813.815.2379  
 Fax: 813.815.2371

**TERMINAL IMPROVEMENT PROJECT - WALL FINISHES**

**KEY PLAN**

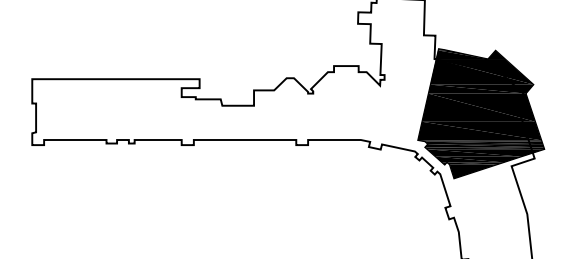

**REVISIONS**

No.	Description	Date	By

Designed by: \_\_\_\_\_ Drawn by: \_\_\_\_\_ Checked by: \_\_\_\_\_  
 Project Name: **TERMINAL IMPROVEMENT PROJECT PHASE 1**


**RCP GROUND LEVEL GATES 2-6**

LPA Project Number: AR178005.8 FPA/APP Project Number: 3-12-0075-032-200  
 Date: **AUGUST 31, 2007** Division: **ARCHITECTURAL**

**A1.11**



REFLECTED CEILING PLAN  
**1 GROUND LEVEL GATES 2 - 6**  
 SCALE: 1/8" = 1'-0"

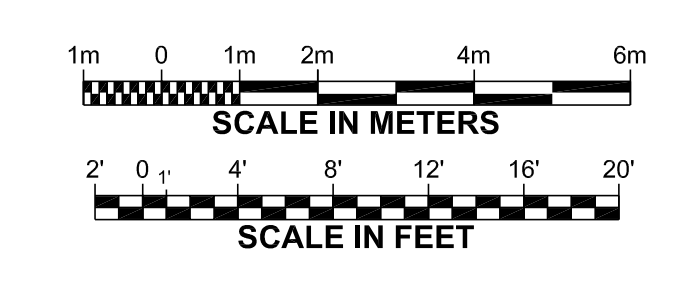

SEE FP SHEETS FOR SPRINKLER INSTALLATION THIS AREA