






JACKSONVILLE
AVIATION AUTHORITY

JACKSONVILLE
INTERNATIONAL
AIRPORT

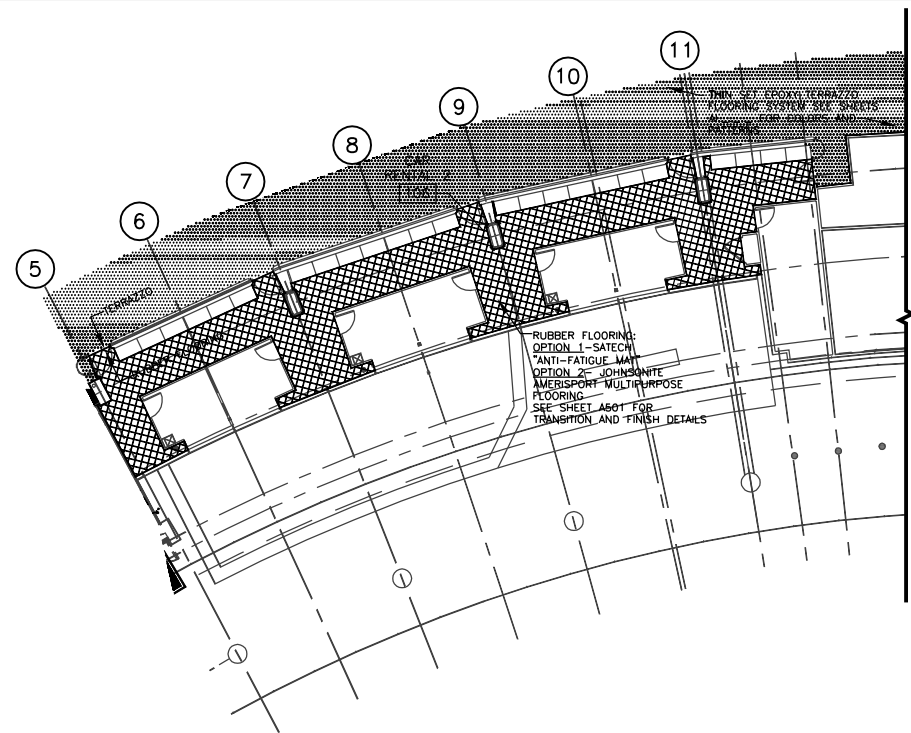

5 ENLARGED BAG CLAIM LEVEL PLAN
A101 SCALE: 1/16" = 1'-0"

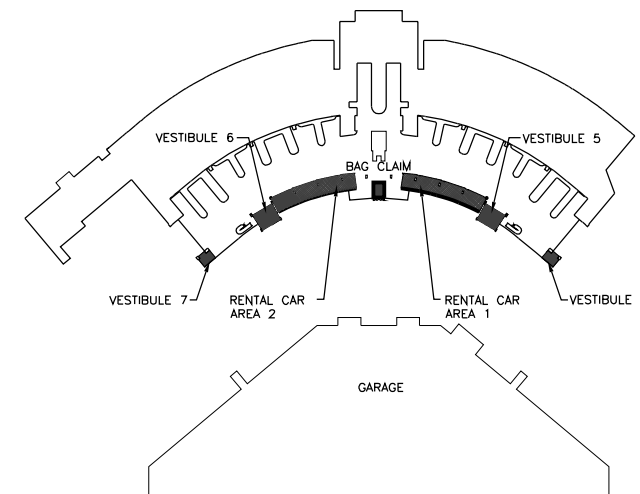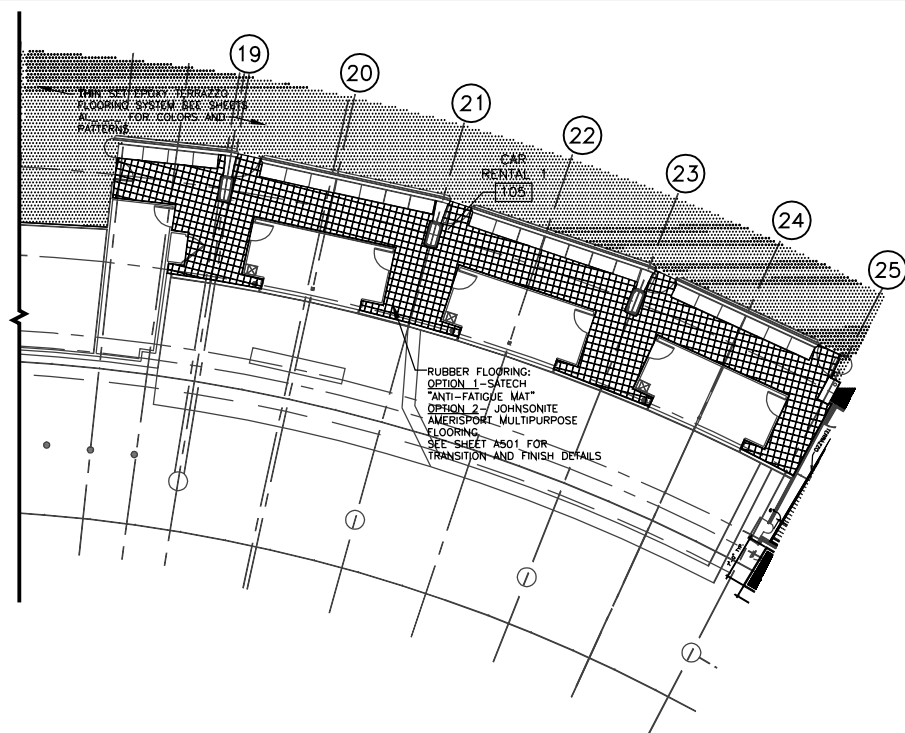

1ST FLOOR KEY PLAN
SCALE: N.T.S.

JIA TERMINAL
FLOORING
PROJECT

REVISIONS

NO.	DESCRIPTION	DATE

DATE ISSUED: NOVEMBER 6, 2008
REVIEWED BY: AS
DRAWN BY: NA
DESIGNED BY: -

AEP PROJECT NUMBER
201-7262-009


©2008 REYNOLDS, SMITH AND HILLS, INC.
SHEET TITLE

BAG CLAIM LEVEL
FLOOR FINISH
PLANS


SHEET NUMBER

A101


DESIGN
DEVELOPMENT

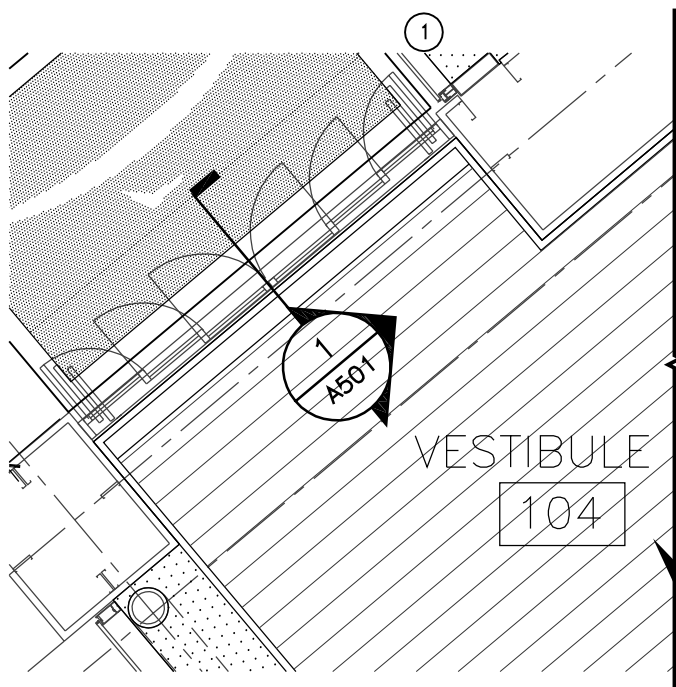


4 ENLARGED VESTIBULE PLAN
A101 SCALE: 1/8" = 1'-0"

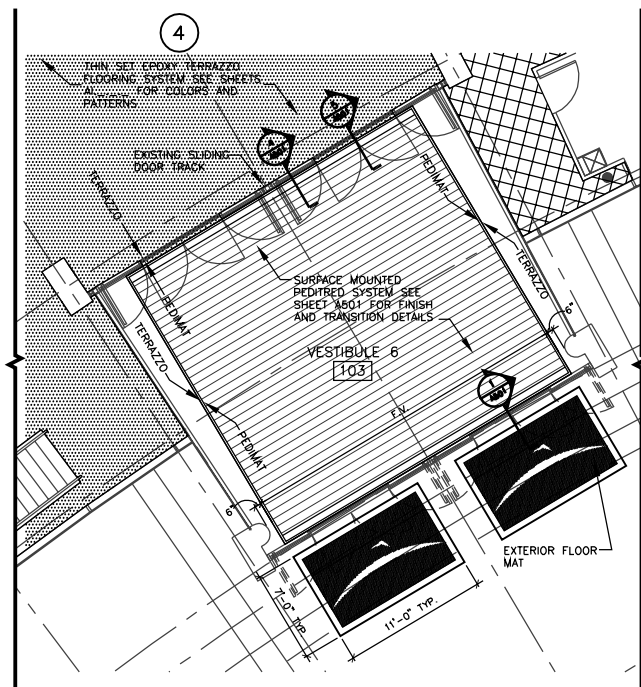

3 ENLARGED VESTIBULE PLAN
A101 SCALE: 1/8" = 1'-0"

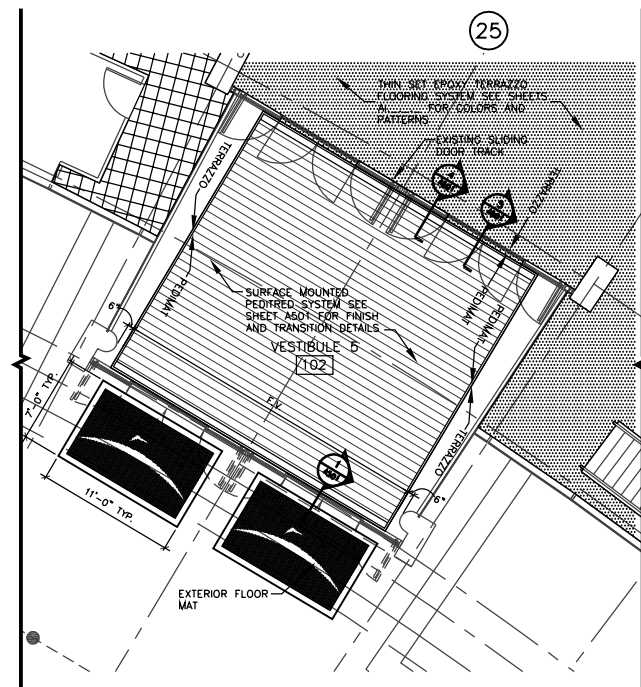

2 ENLARGED VESTIBULE PLAN
A101 SCALE: 1/8" = 1'-0"

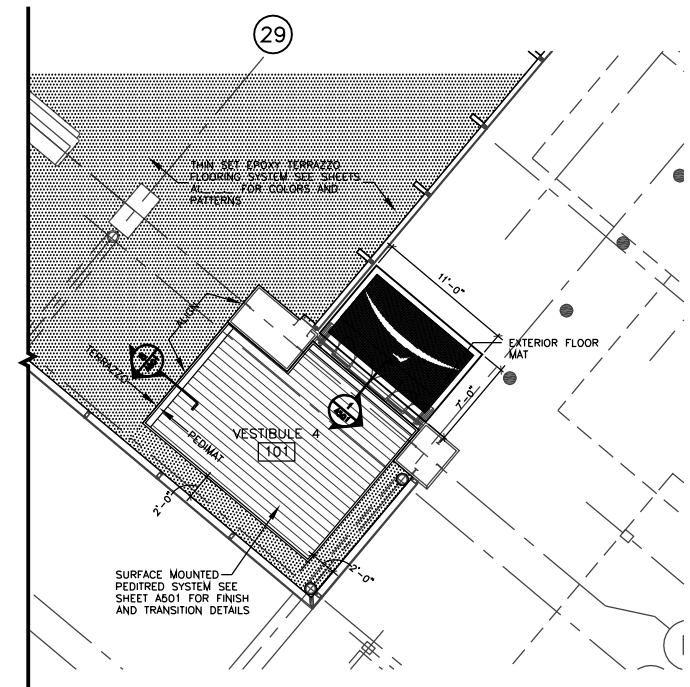

1 ENLARGED VESTIBULE PLAN
A101 SCALE: 1/8" = 1'-0"