


NOTE:
DIMENSIONS SHOWN ON THIS PLAN ARE BASED ON FIELD MEASUREMENTS. THESE MEASUREMENTS ARE TAKEN FROM ROUGH INS. CONTRACTOR TO CONSIDER DRYWALL, TRIM OR FINISHES FOR FINAL DIMENSIONS AND CLEAR OPENINGS.

1 1ST FP - AS BUILD
Scale: 1/4" = 1'-0"

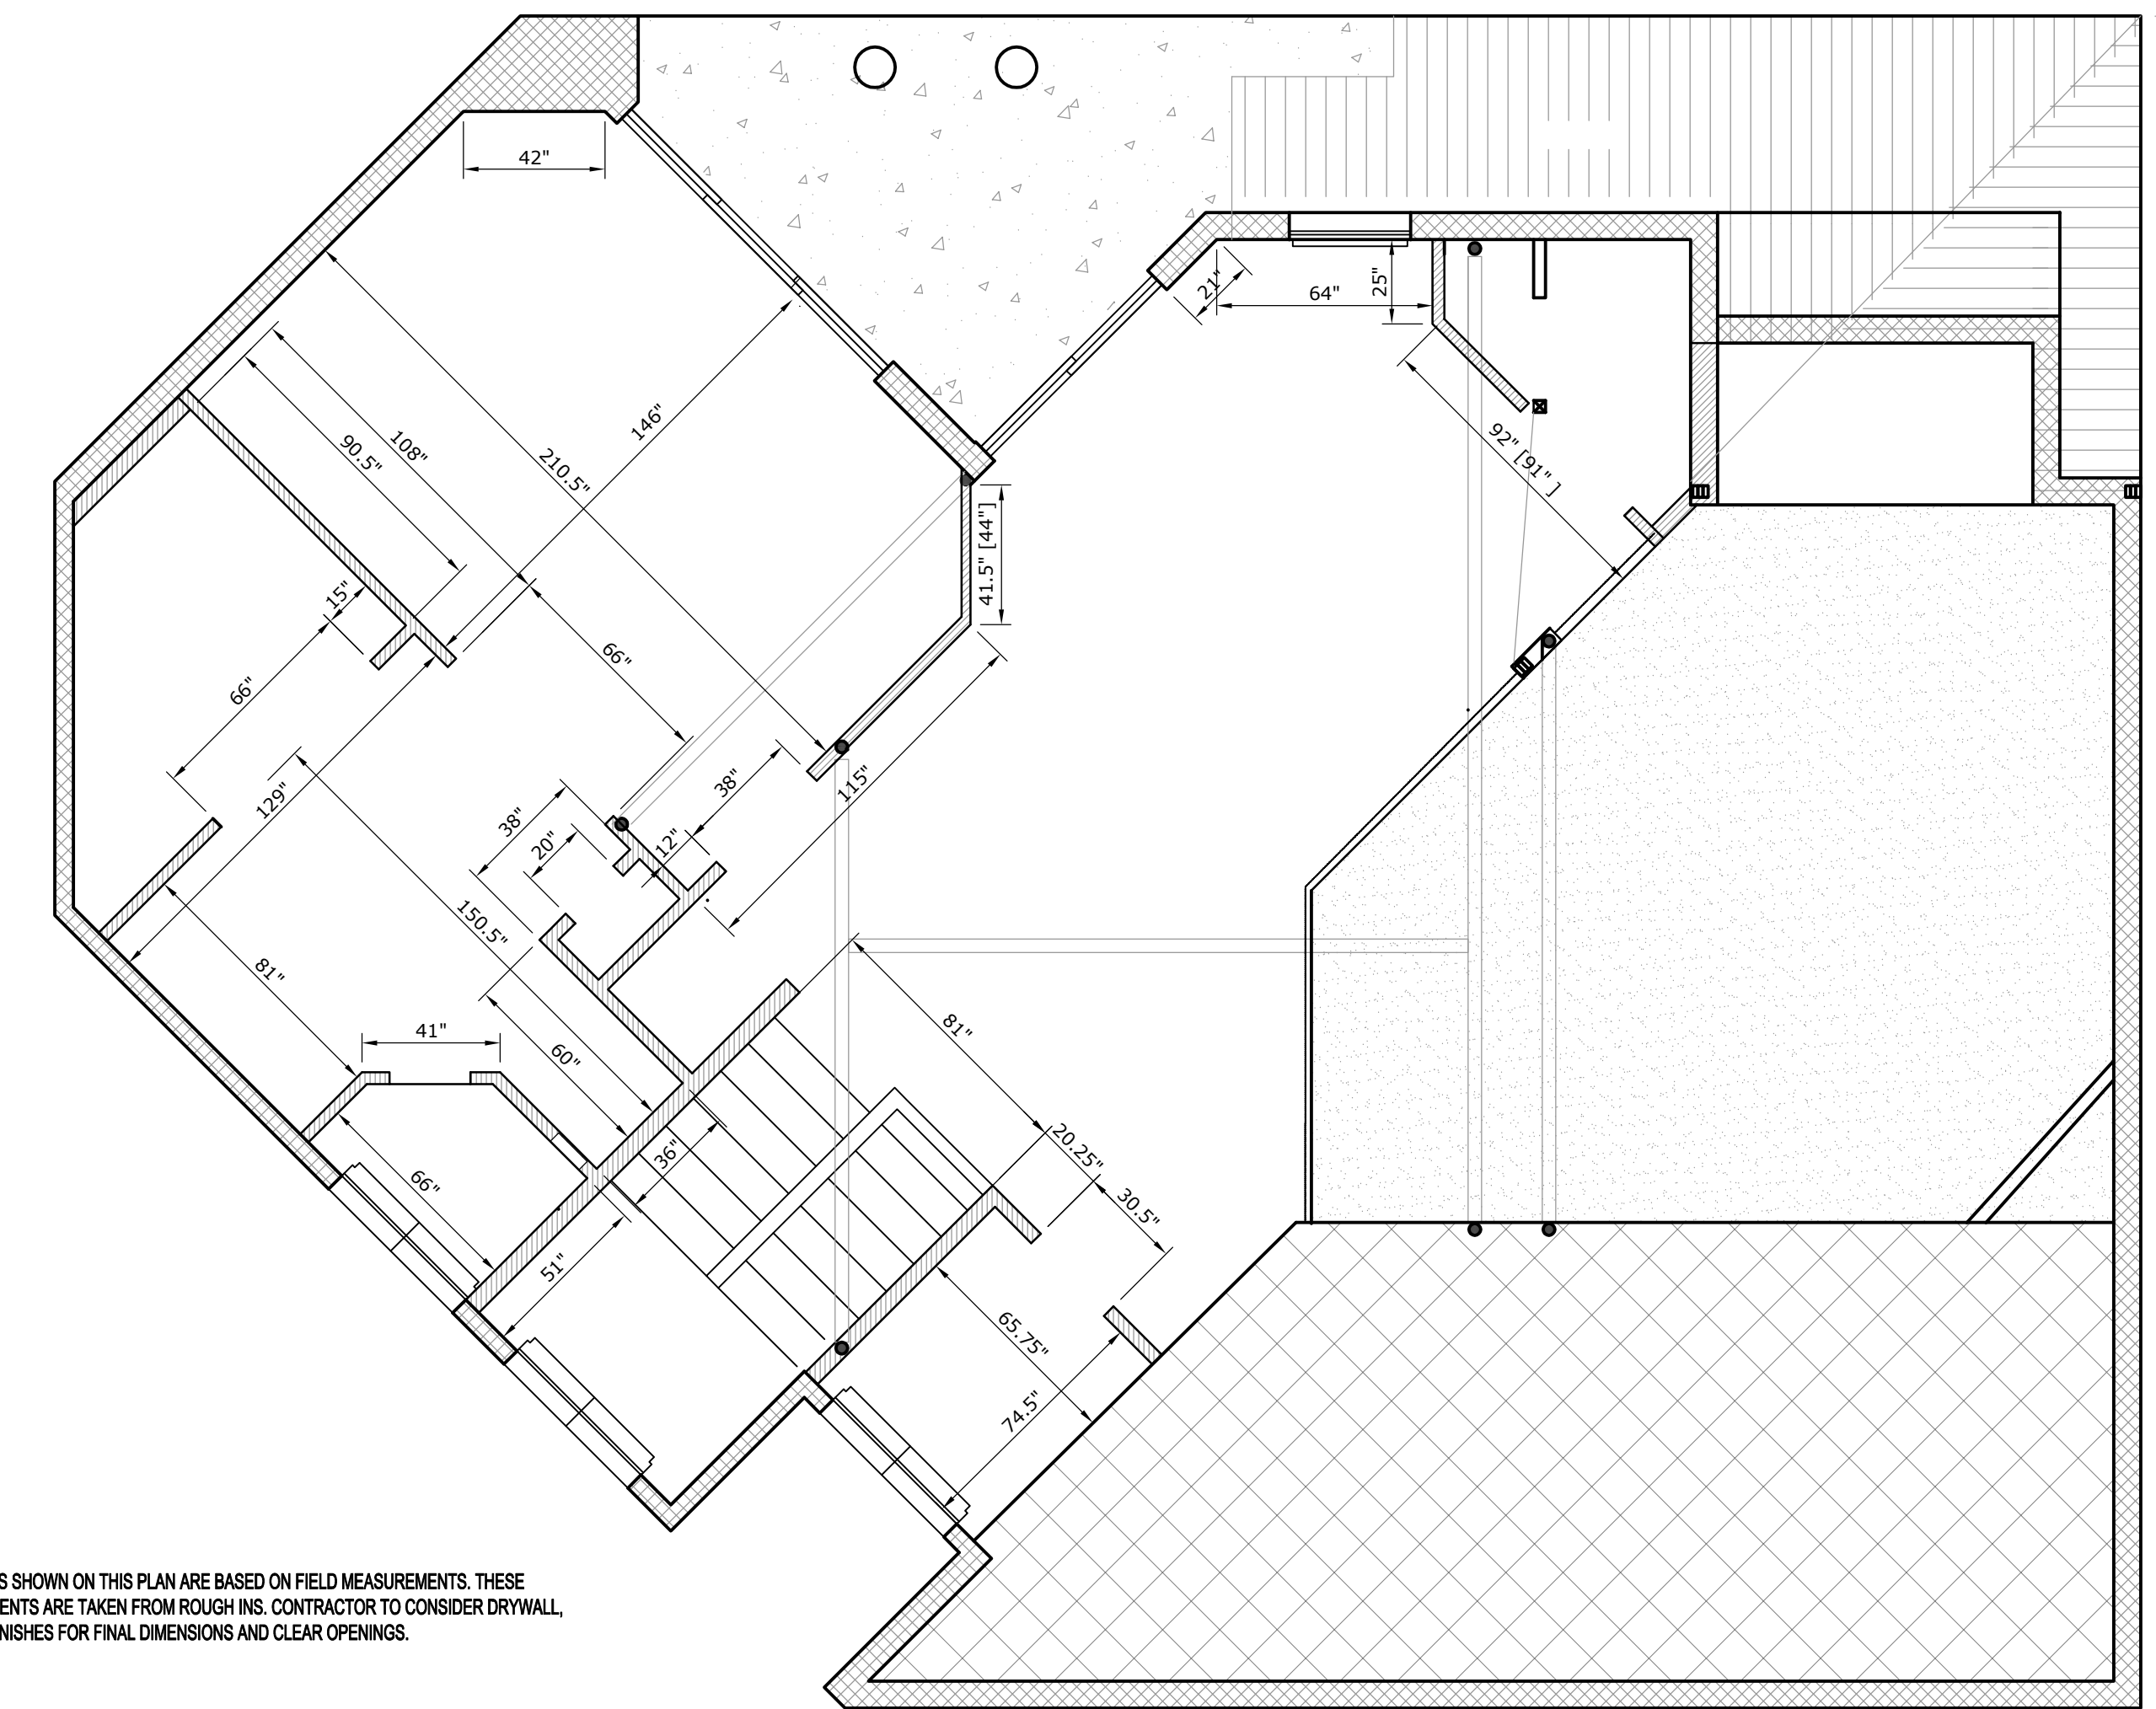

NOTE:
DIMENSIONS SHOWN ON THIS PLAN ARE BASED ON FIELD MEASUREMENTS. THESE MEASUREMENTS ARE TAKEN FROM ROUGH INS. CONTRACTOR TO CONSIDER DRYWALL, TRIM OR FINISHES FOR FINAL DIMENSIONS AND CLEAR OPENINGS.

2 2ND FP - AS BUILD
Scale: 1/4" = 1'-0"



Lic# ID 0002289
FL# 13 0001146
Kelly@kellytaaffedesign.com
Tel.: 813.695.5049
Fax: 813.805.2371



Siggi Brocks
cAdvice Inc.
PH: 813 919 9154
FX: 866 694 7251
MAIL@CADVICE.US

INTERIOR REMODELING
THE THE PETRICK RESIDENCE
939 SEDDON COVE WAY, TAMPA FL 33602

DRAWN @ ARCH D (24"x36")
PRINT SIZE MAY VARY

CONTRACTOR:

TO BE DETERMINED

PUBLISHED: 7/16/2017 10:09:08 PM
REVISIONS: DATE

| REVISIONS: | DATE |
|------------|------|
| △ | |
| △ | |
| △ | |

SHEET NAME:
FP-AS BUILDS

DRAWN: SB CHECKED: KTD

SHEET NO:

A

FP_AsBuilds.dwg