
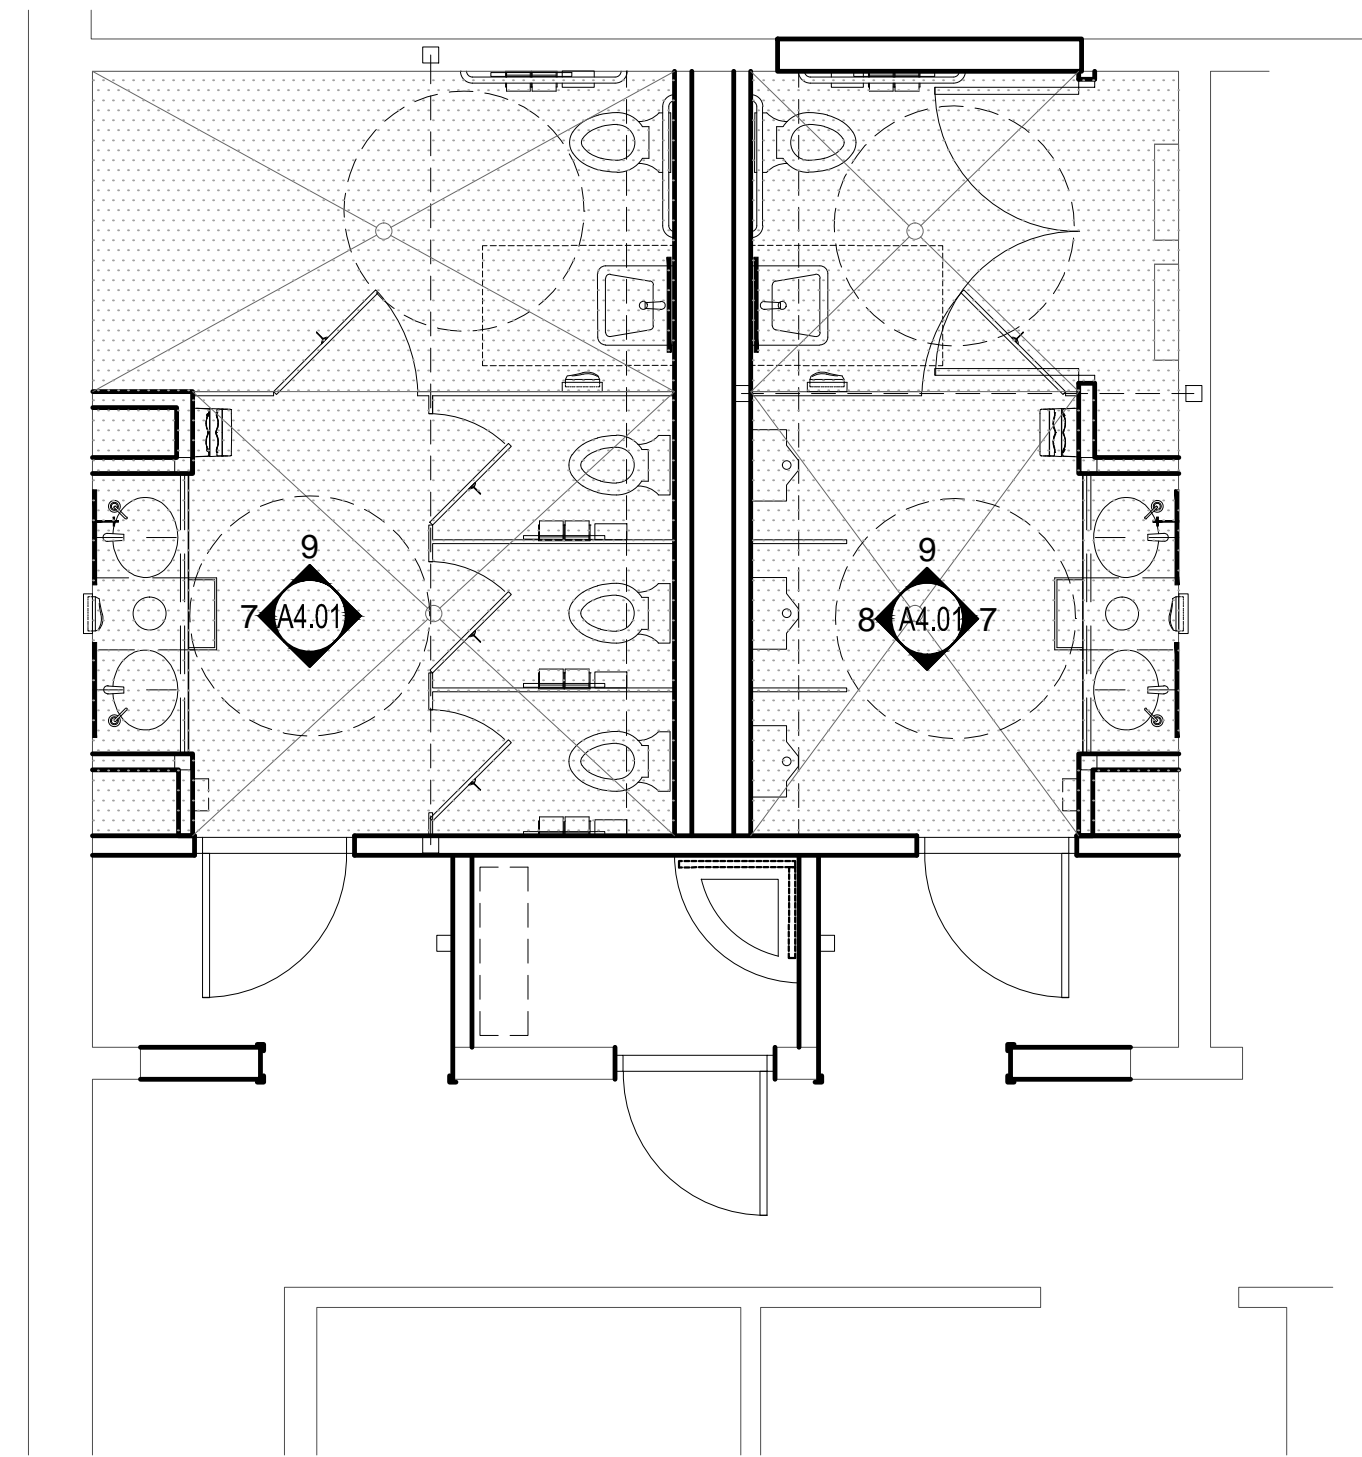






# ST. PETE - CLEARWATER INTERNATIONAL AIRPORT RESTROOM INTERIOR FINISHES EAST/WEST- DESIGN #1

PRELIMINARY DESIGN  
SUBJECT TO CHANGE  
02-05-2015

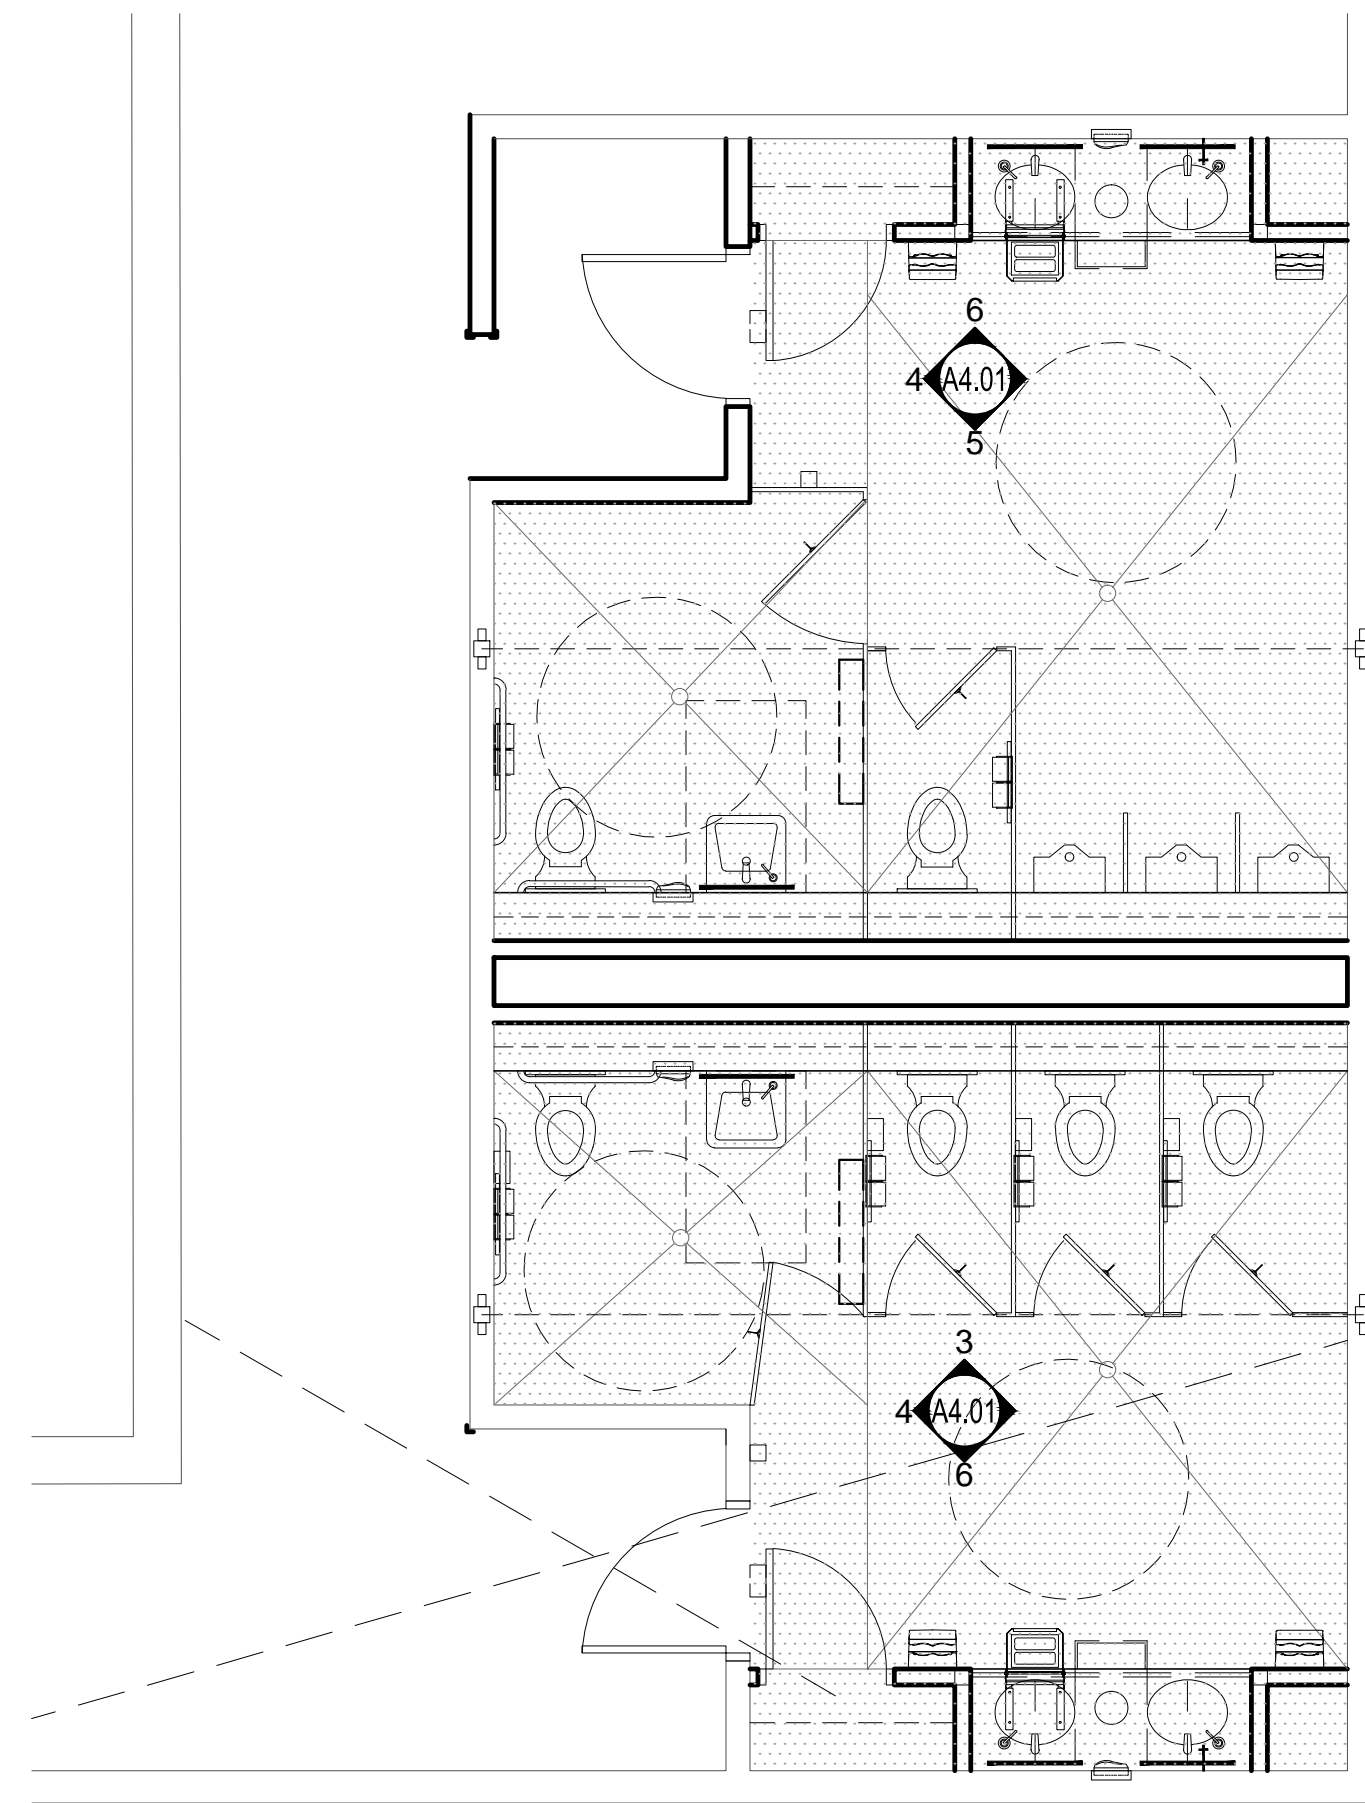

**2** SECOND FLOOR EAST NEW WORK  
ENLARGED RESTROOM PLAN  
SCALE: 1/4" = 1'-0"

**1** SECOND FLOOR NEW WORK PLAN  
ENLARGED WEST RESTROOM  
SCALE: 1/4" = 1'-0"

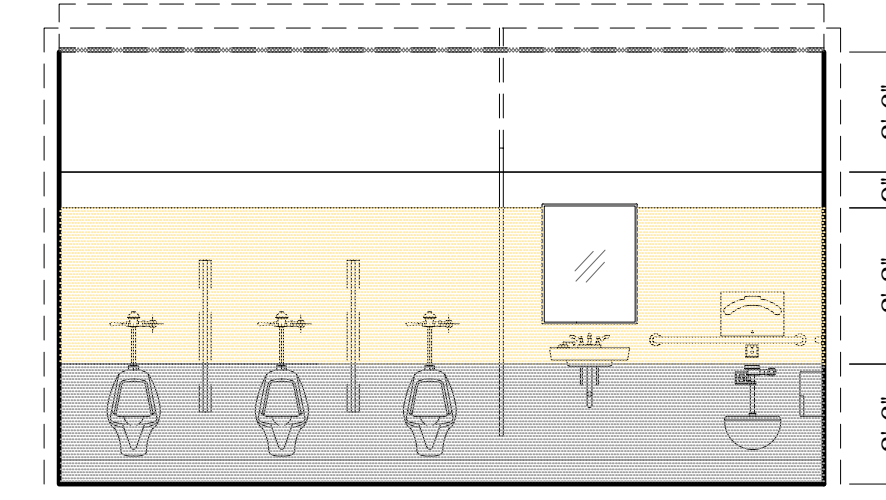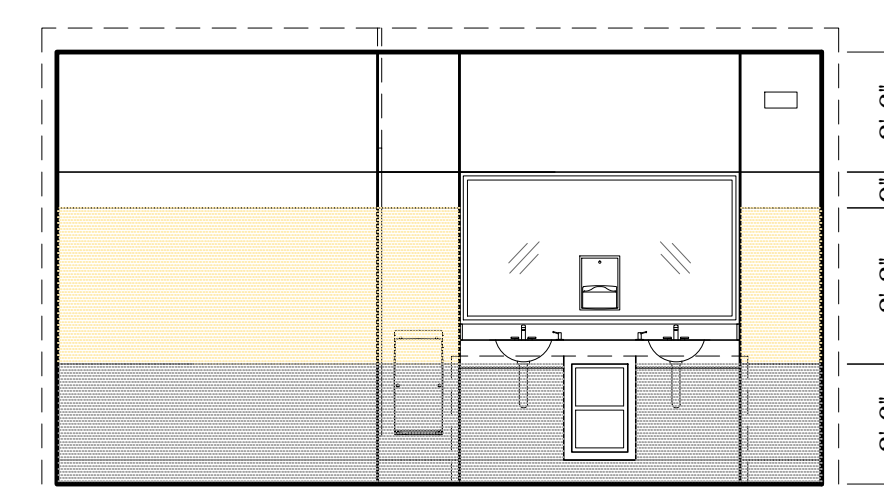
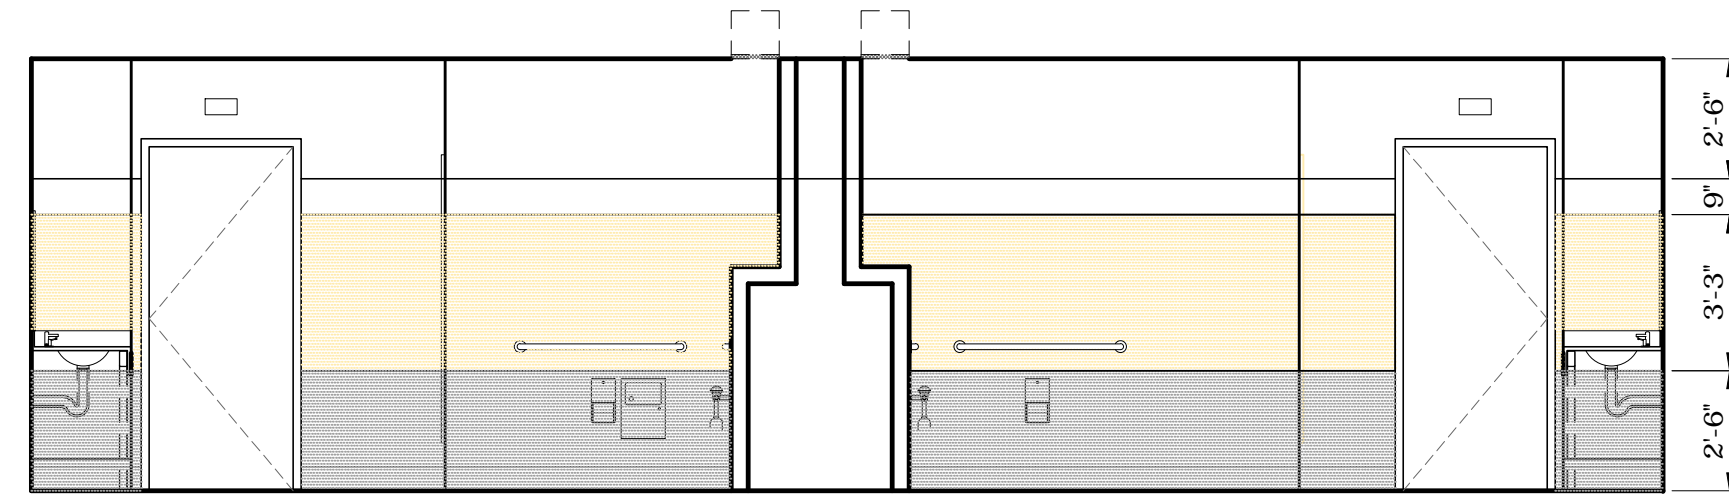
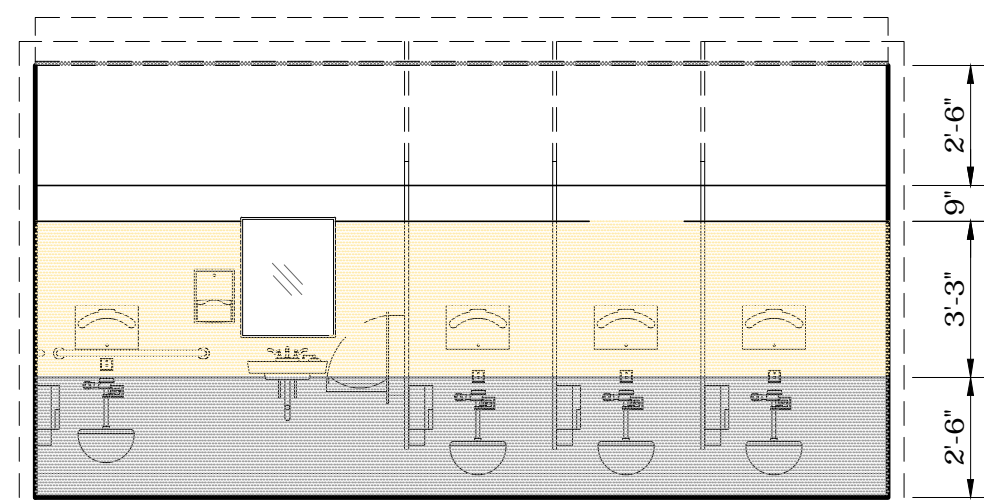


**3** SECOND FLOOR EAST  
WOMENS RESTROOM ELEVATION  
SCALE: 1/4" = 1'-0"

**4** SECOND FLOOR EAST  
MENS/WOMENS RESTROOM ELEVATION  
SCALE: 1/4" = 1'-0"

**7** SECOND FLOOR WEST  
MENS/WOMENS RESTROOM  
SCALE: 1/4" = 1'-0"

**8** SECOND FLOOR WEST  
MENS RESTROOM  
SCALE: 1/4" = 1'-0"

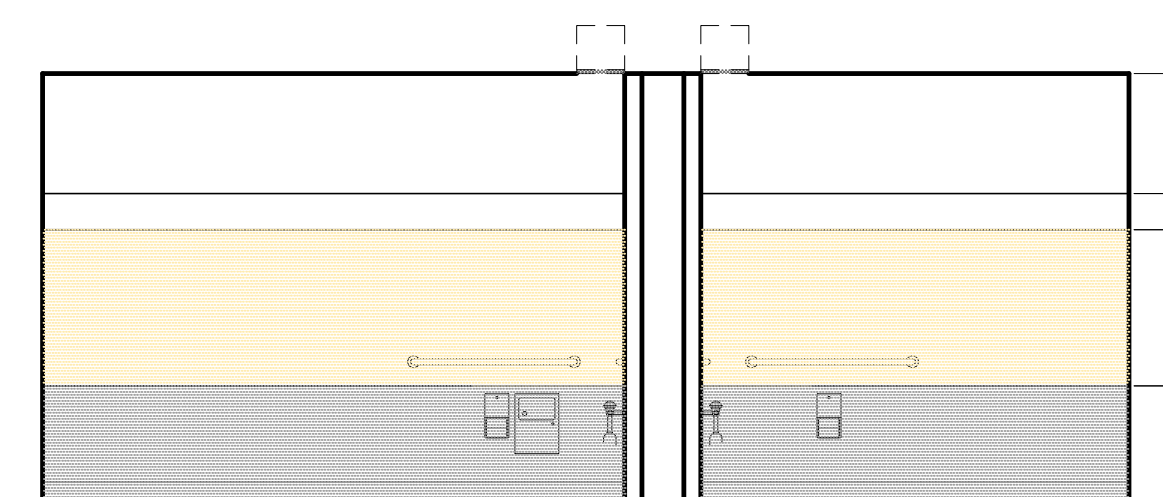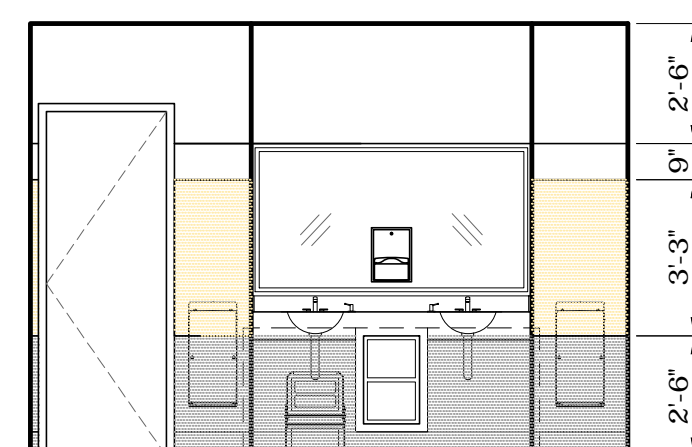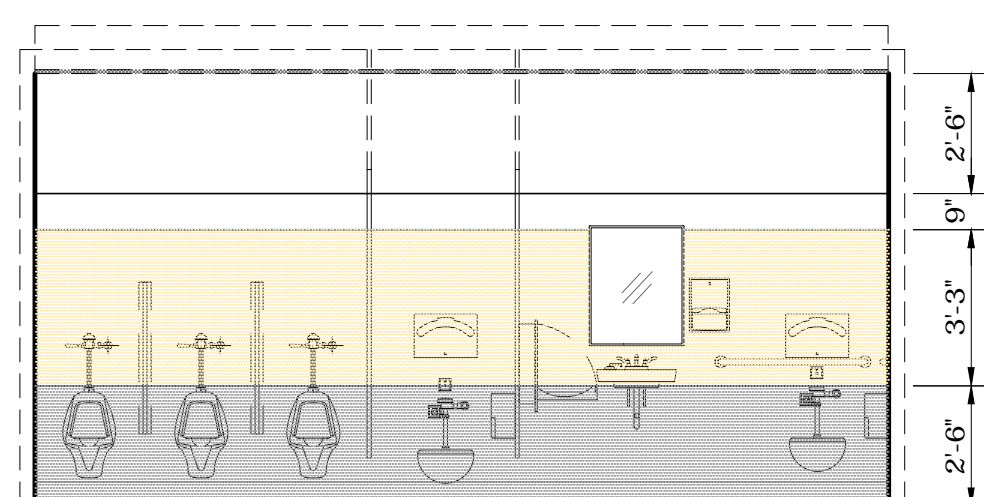

**5** SECOND FLOOR EAST  
MENS RESTROOM ELEVATION  
SCALE: 1/4" = 1'-0"

**6** SECOND FLOOR EAST  
TYPICAL SINK WALL RESTROOM ELEVATION  
SCALE: 1/4" = 1'-0"

**9** SECOND FLOOR WEST  
MENS/WOMENS RESTROOM  
SCALE: 1/4" = 1'-0"

