



| LEGEND | |
|-----------|---|
| ○ TZ1 | MAIN CONCOURSE - WHITE / COLORED GLASS |
| ○ TZ2 | DOVE GRAY (LIGHT) |
| ○ TZ3 | WHITE - PLAIN |
| ○ TZ4 | AGUA WINDOW |
| ○ TZ5 | SHADOW GRAY |
| ○ TZ6 | ALL YELLOW WINDOW - USE CLEAR EPOXY W/TINTED CRACK MEMBRANE SUBSTRATE |
| ○ TZ7 | BLUE WINDOW - USE CLEAR EPOXY |
| ○ TZ8 | TEAL GREEN WINDOW - USE CLEAR EPOXY |
| ○ TZ9 | LIME WINDOW |
| ○ TZ10 | BLACK, SEAL |
| ○ TZ11 | GOLD REGULAR, SEAL |
| ○ TZ12 | BRONZE |
| ○ TZ13 | SILVER |
| ○ TZ14 | GREEN-REGULAR, SEAL |
| ○ TZ15 | ORANGE, SEAL |
| ○ TZ16 | BLUE-REGULAR, SEAL |
| ○ TZ17 | RED, SEAL |
| TZ BASE | FLOOR BOARDS "TZ 2" THROUGHOUT |
| △ STRIP A | ALUM 3/8" X 3/8" |
| △ STRIP B | ALUM 3/8" X 1/4" |
| △ STRIP C | ALUM 3/8" X 1/8" |
| △ STRIP D | ALUM 3/8" X 1/6 GAUGE |
| △ STRIP E | BRASS 3/8" X 1/4" |
| △ STRIP F | BRASS 3/8" X 1/8" |
| △ STRIP G | ZINC 3/8" X 1/6 GAUGE |

NOTE: PRINTED COLORS ARE NOT REPRESENTATIVE OF INSTALLED PRODUCT. (SEE PHYSICAL CONTROL SAMPLES)

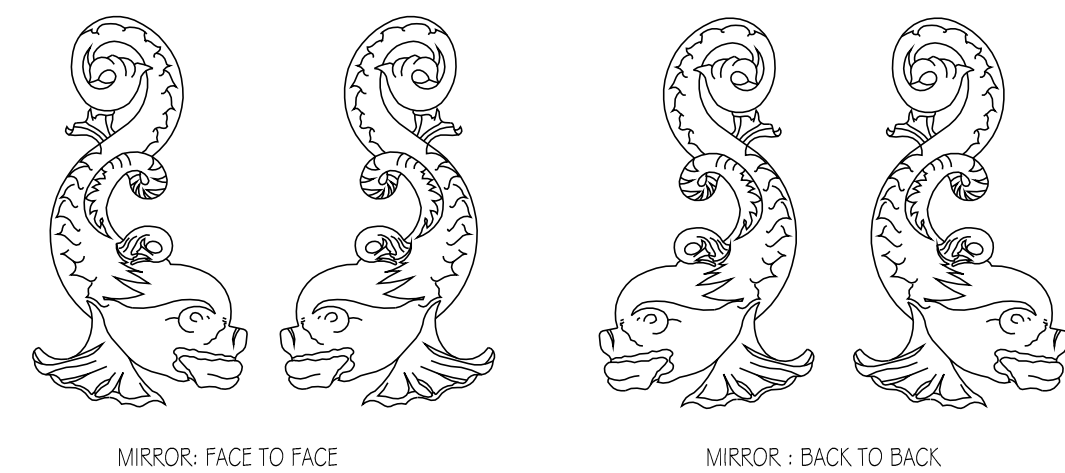


MIRROR: FACE TO FACE


MIRROR: BACK TO BACK

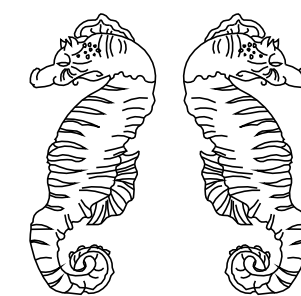


MIRROR: BACK TO BACK

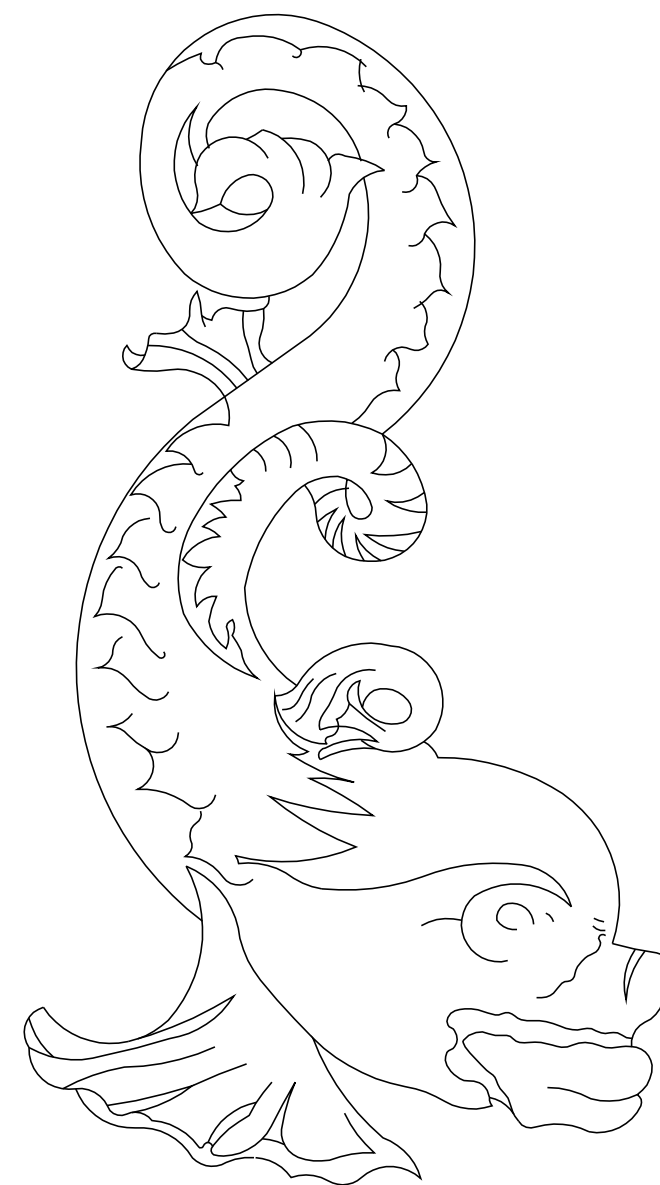


1 TZO ART - DOLPHIN
A124 SCALE: 1-1/2" = 1'-0"

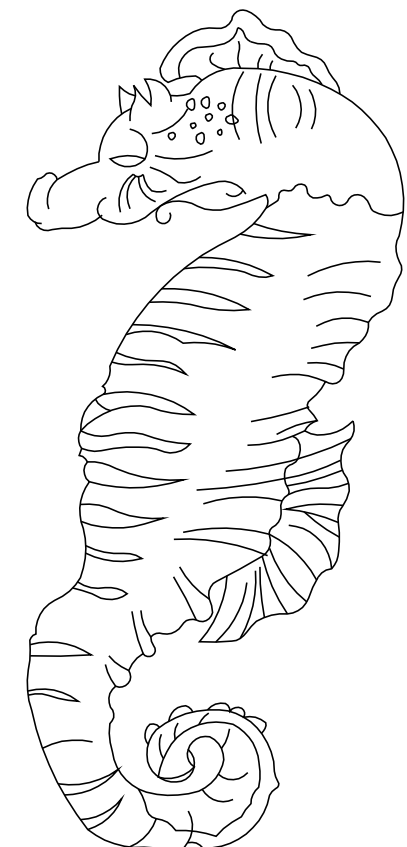

2 TZO ART - SEAHORSE
A124 SCALE: 1-1/2" = 1'-0"

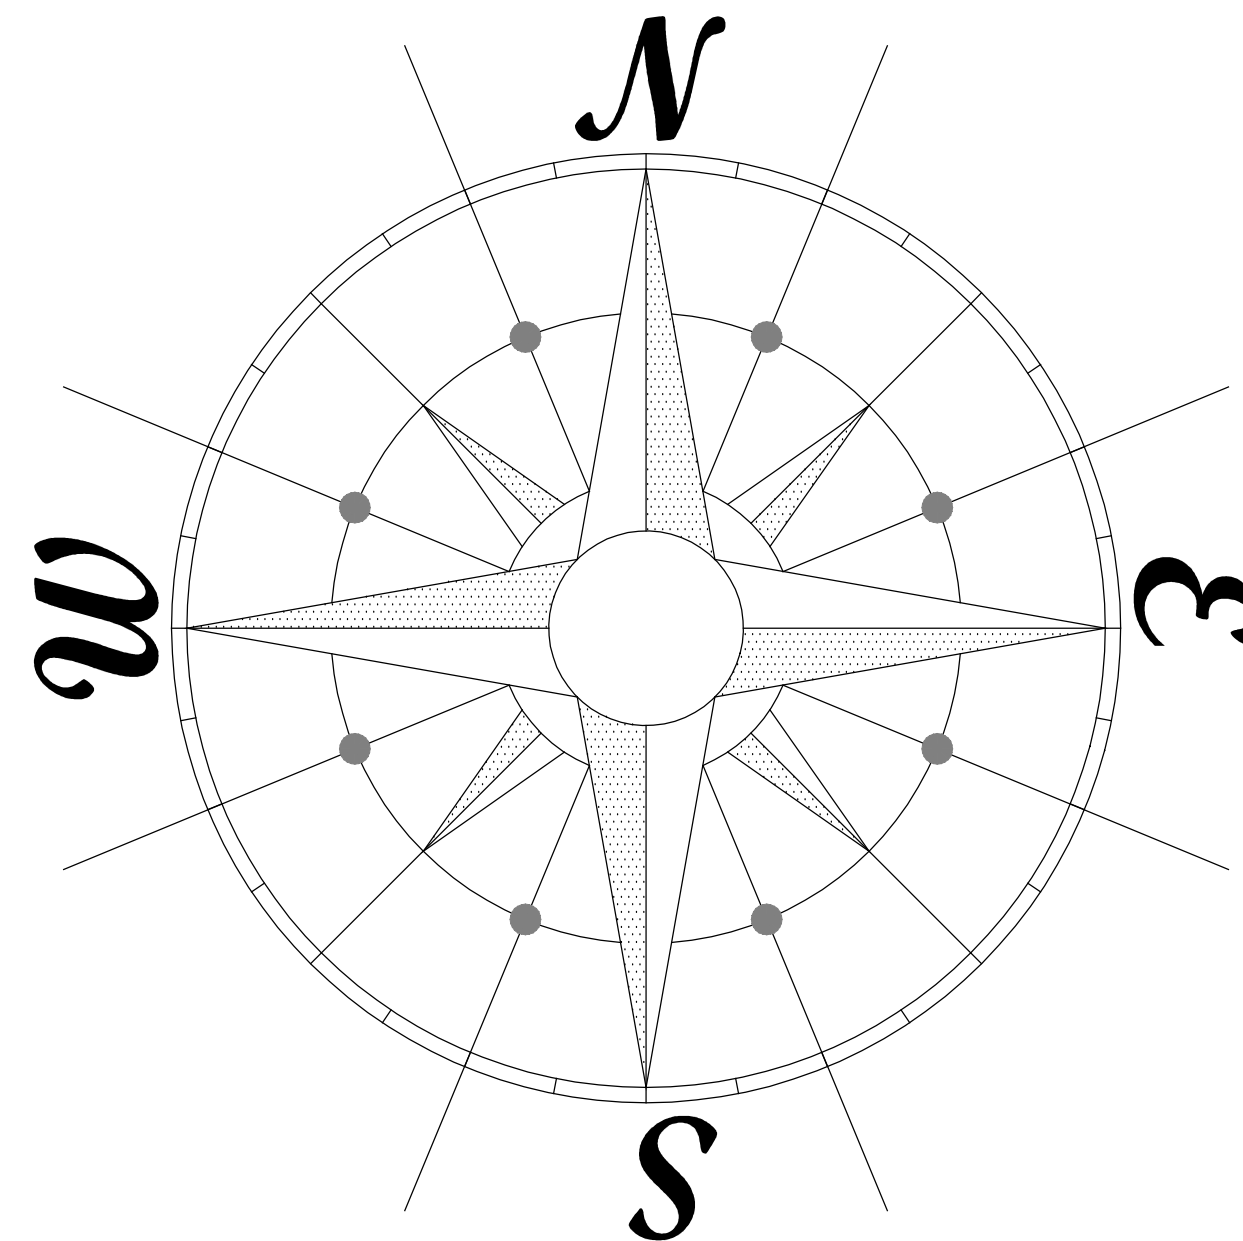

3 TZO ART - COMPASS ROSE
A124 SCALE: 3/4" = 1'-0"

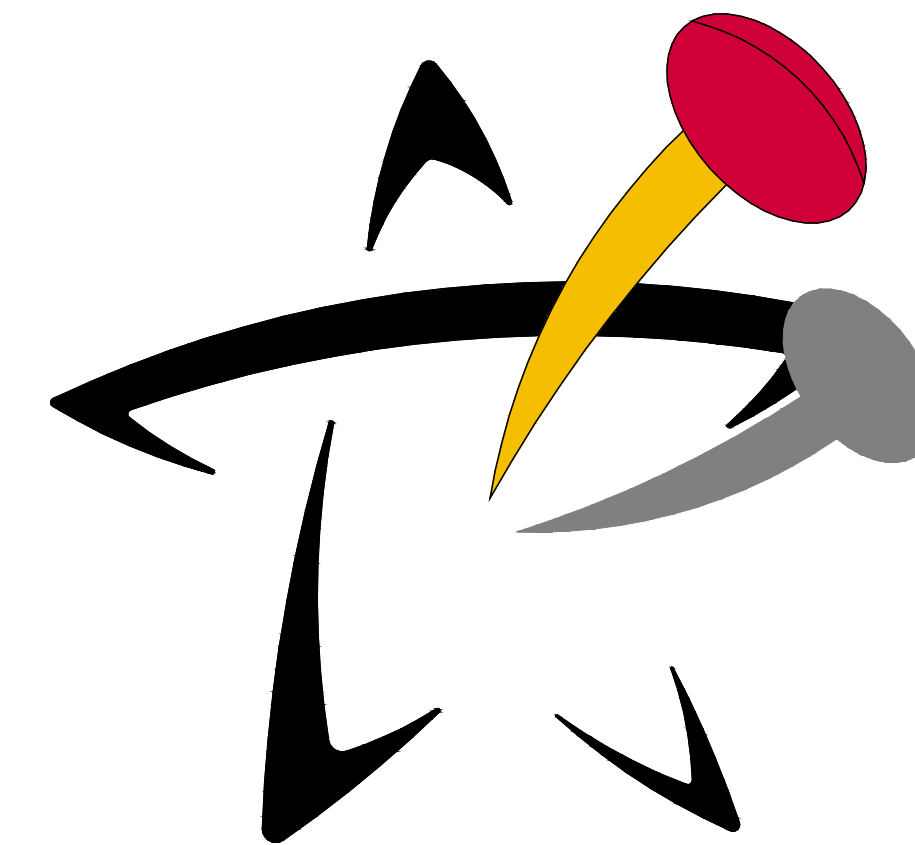

4 TZO ART - PUSH PIN
A124 SCALE: 1-1/2" = 1'-0"

RS&H


10748 Deerwood Park Blvd South
Jacksonville, Florida 32256
904-256-2500 FAX 904-256-2502
www.rsandh.com
FL Cert. No. AK001886 - EB005620 - LC000210

TALLAHASSEE
REGIONAL AIRPORT

TALLAHASSEE, FLORIDA

TALLAHASSEE
INTERNATIONAL
AIRPORT

TALLAHASSEE, FLORIDA

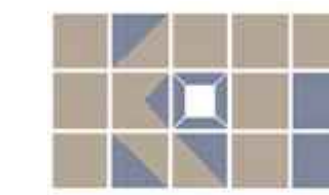

KTD Inc.

Design

KELLY TAAFFE DESIGN

Lic# ID 0002289
FL# 13 0001146
kelly@kellytaaffedesign.com
Tel.: 813.695.5049
Fax: 813.805.2371

TERMINAL
REHABILITATION
- PHASE 2.

REVISIONS

| NO. | DESCRIPTION | DATE |
|-----|-------------|------|
| | | |
| | | |
| | | |
| | | |
| | | |
| | | |
| | | |
| | | |
| | | |
| | | |

DATE ISSUED: FEBRUARY 13, 2016

REVIEWED BY:

DRAWN BY:

DESIGNED BY:

AEP PROJECT NUMBER
201-2494-000

© 2014 RS&H, INC.

SHEET TITLE

MAIN FLOOR
ENTRANCE
TZO DESIGN

SHEET NUMBER

INT-125

CONSTRUCTION
DOCUMENTS