


LEGEND	
○ TZ1	MAIN CONCOURSE OFF-WHITE: MATCH EXISTING
○ TZ2	DOVE GRAY - MAIN AREA
○ TZ3	MATRIX WHITE: MATCH EXISTING
○ TZ4	DARKEST SEA
○ TZ5	DEEP SEA
○ TZ6	MEDIUM SEA
○ TZ7	SHALLOW SEA
○ TZ8	INLAND & SHORE WATERS
○ TZ9	"SILVER"
○ TZ10	COASTLINE
○ TZ11	DARK GREEN
○ TZ12	LIGHT GREEN
○ TZ13	LINEN
○ TZ14	LIGHT GOLD (1/4" W LG AGGREGATE FOR STARFISH)
○ TZ15	SHADOWS
○ TZ16	BLACK
○ TZ17	RED
○ TZ18	NEW AQUA
○ TZ19	NEW SKY BLUE
○ TZ20	NOT USED
□ TZ BASE NOT SHOWN	FLOOR BOARDS MATCH 'TZ 2" THROUGHOUT, MATCH EXISTING
□ STRIP A	ALUM 3/8" X 3/8"
□ STRIP B	ALUM 3/8" X 1/4"
□ STRIP C	ALUM 3/8" X 1/8"
□ STRIP D	ALUM 3/8" X 1/6 GAUGE (TYPICAL: ALL SHORLINE, INLAND WATERS & RIVERS)
□ STRIP E	BRASS 3/8" X 1/4"
□ STRIP F	BRASS 3/8" X 1/8"
□ STRIP G	ZINC 3/8 X 1/6 GAUGE
□ STRIP H	BRASS 1/2" (TYPICAL: ALL LONG/LAT. LINES)
□ STRIP I	BRASS 1/16"
□ STRIP K	BRASS 3/8" X 3/8"
□ STRIP Y	MATCH EXISTING CONCOURSE
□ STRIP X	NO DIVIDER STRIP LINES INDICATE TZO COLOR TRANSITIONS ONLY.

NOTE: PRINTED COLORS ARE NOT REPRESENTATIVE OF INSTALLED PRODUCT. (SEE PHYSICAL CONTROL SAMPLES)

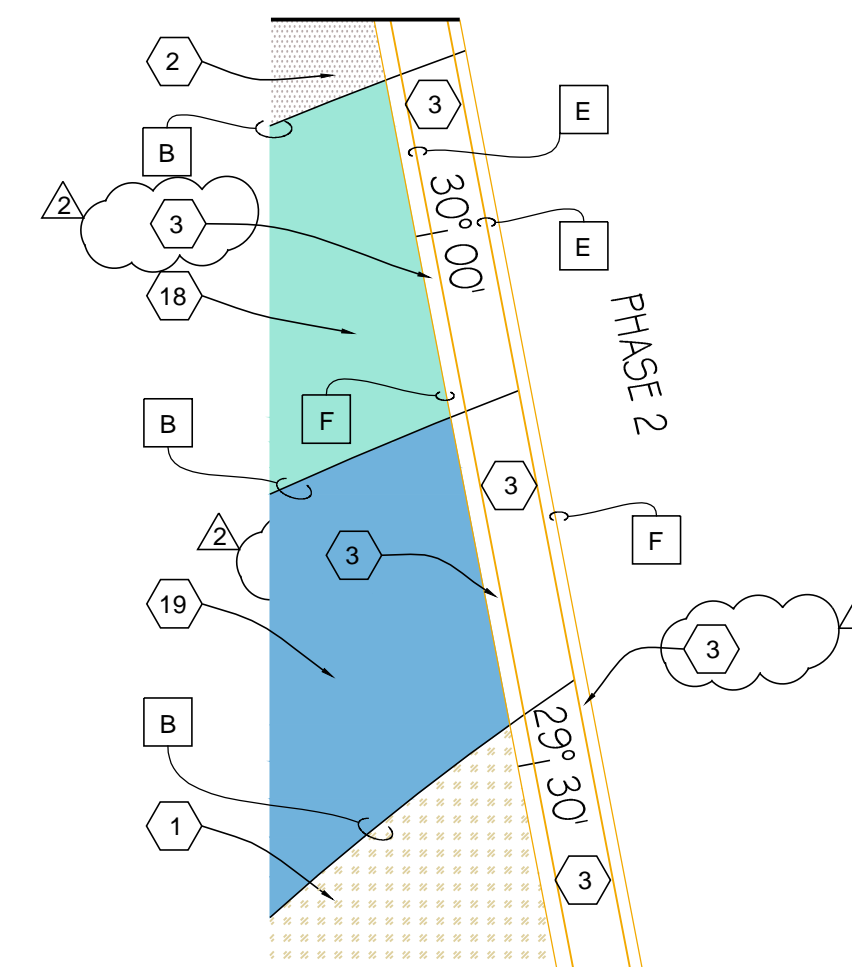

EAST TRANSITION MIRRORED

1 MAIN FLOOR ENTRANCE
A123 SCALE: 1/8" = 1'-0"


1 MAIN FLOOR WEST TRANSITION
A123 SCALE: 1/4" = 1'-0"



10748 Deerwood Park Blvd South
Jacksonville, Florida 32256
904-256-2500 FAX 904-256-2502
www.rsandh.com
FL Cert. No. AKC001888 - EB0005620 - LC0000210



TALLAHASSEE
INTERNATIONAL
AIRPORT
TALLAHASSEE, FLORIDA

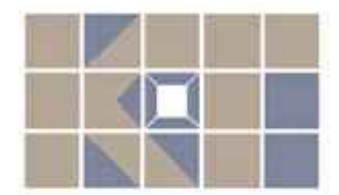

KTD Inc.
Design
KELLY TAAFFE DESIGN

Lic# ID 0002289
FL# 13 0001146
Kelly@kellytaaffedesign.com
Tel.: 813.695.5049
Fax: 813.805.2371

TERMINAL
REHABILITATION
-PHASE 2.

REVISIONS		
NO.	DESCRIPTION	DATE
1	ADDENDUM No. 2	6/1/16

DATE ISSUED: MAY 6, 2016
REVIEWED BY:
DRAWN BY:
DESIGNED BY:

AEP PROJECT NUMBER
201-0001-001
© 2014 RS&H, INC.

SHEET TITLE
MIAN FLOOR
SECURITY
TZO DESIGN

SHEET NUMBER

INT-123

BID DOCUMENTS