

Full Coverage Iso-Crack Membrane applied at 40 mil thickness. Membrane shall be tinted to designers approved Ben Moore Paint Colors.


Terrazzo Topping to be Terroxy Crystal Clear Resin with 100% Crystal Glass OR AGGREGATES OTHERWISE SPECIFIED




LEGEND		
○ TZ1		MAIN CONCOURSE OFF-WHITE: MATCH EXISTING!
○ TZ2		DOVE GRAY - MAIN AREA
○ TZ3		MATRIX WHITE: MATCH EXISTING
○ TZ4		DARKEST SEA
○ TZ5		DEEP SEA
○ TZ6		MEDIUM SEA
○ TZ7		SHALLOW SEA
○ TZ8		INLAND & SHORE WATERS
○ TZ9		"SILVER"
○ TZ10		COASTLINE
○ TZ11		DARK GREEN
○ TZ12		LIGHT GREEN
○ TZ13		LINEN
○ TZ14		LIGHT GOLD (1/4" W LG AGGREGATE FOR STARFISH)
○ TZ15		SHADOWS
○ TZ16		BLACK
○ TZ17		RED
○ TZ18		NEW AQUA
○ TZ19		NEW SKY BLUE
○ TZ20		NOT USED
□ TZ BASE	NOT SHOWN	FLOOR BOARDS MATCH 'TZ 2' THROUGHOUT, MATCH EXISTING
□ STRIP A		ALUM 3/8" X 3/8"
□ STRIP B		ALUM 3/8" X 1/4"
□ STRIP C		ALUM 3/8" X 1/8"
□ STRIP D		ALUM 3/8" X 1/6" GAUGE (TYPICAL: ALL SHORLINE, INLAND WATERS & RIVERS)
□ STRIP E		BRASS 3/8" X 1/4"
□ STRIP F		BRASS 3/8" X 1/8"
□ STRIP G		ZINC 3/8" X 1/6" GAUGE
□ STRIP H		BRASS 1/2" (TYPICAL: ALL LONG/LAT. LINES)
□ STRIP I		BRASS 1/16"
□ STRIP K		BRASS 3/8" X 3/8"
□ STRIP Y		MATCH EXISTING CONCOURSE
□ STRIP X		NO DIVIDER STRIP LINES INDICATE TZO COLOR TRANSITIONS ONLY.

NOTE: PRINTED COLORS ARE NOT REPRESENTATIVE OF INSTALLED PRODUCT. (SEE PHYSICAL CONTROL SAMPLES)

3 FABRICATION OF CLEAR EPOXY RESIN OVER TINTED MEMBRANE
SCALE: NTS

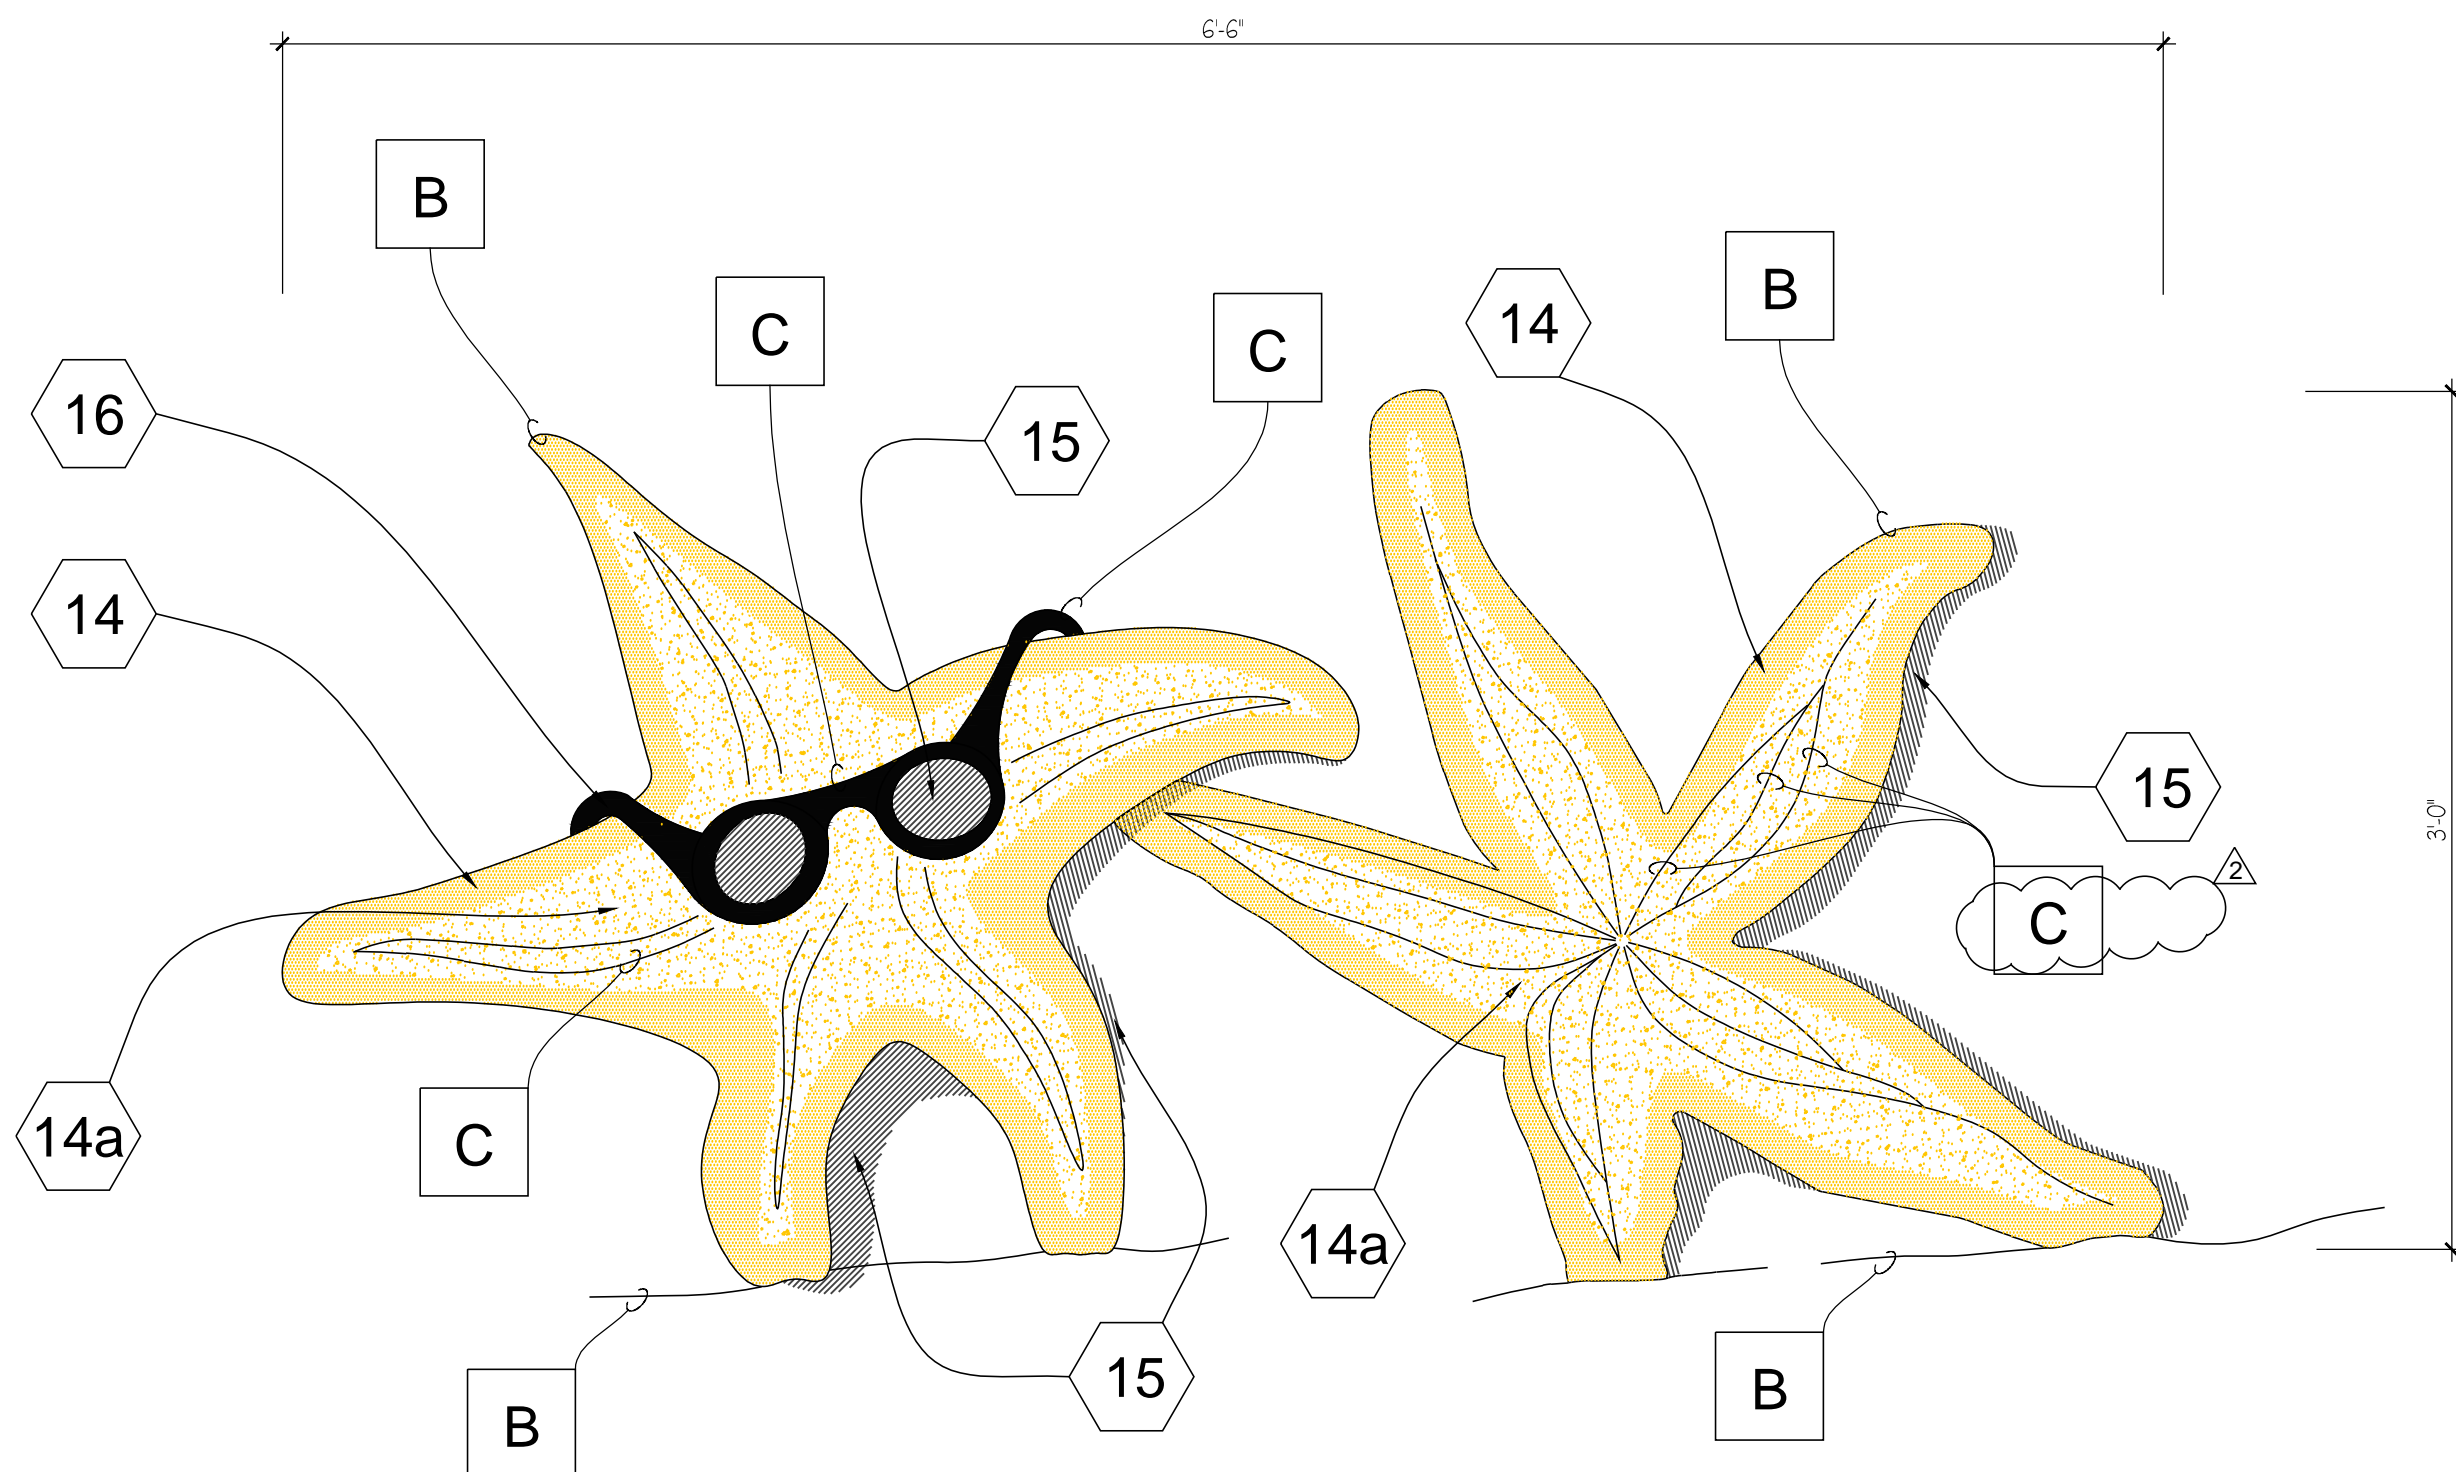

1 TZO ART - STAR CARTOON
SCALE: 1-1/2" = 1'-0"

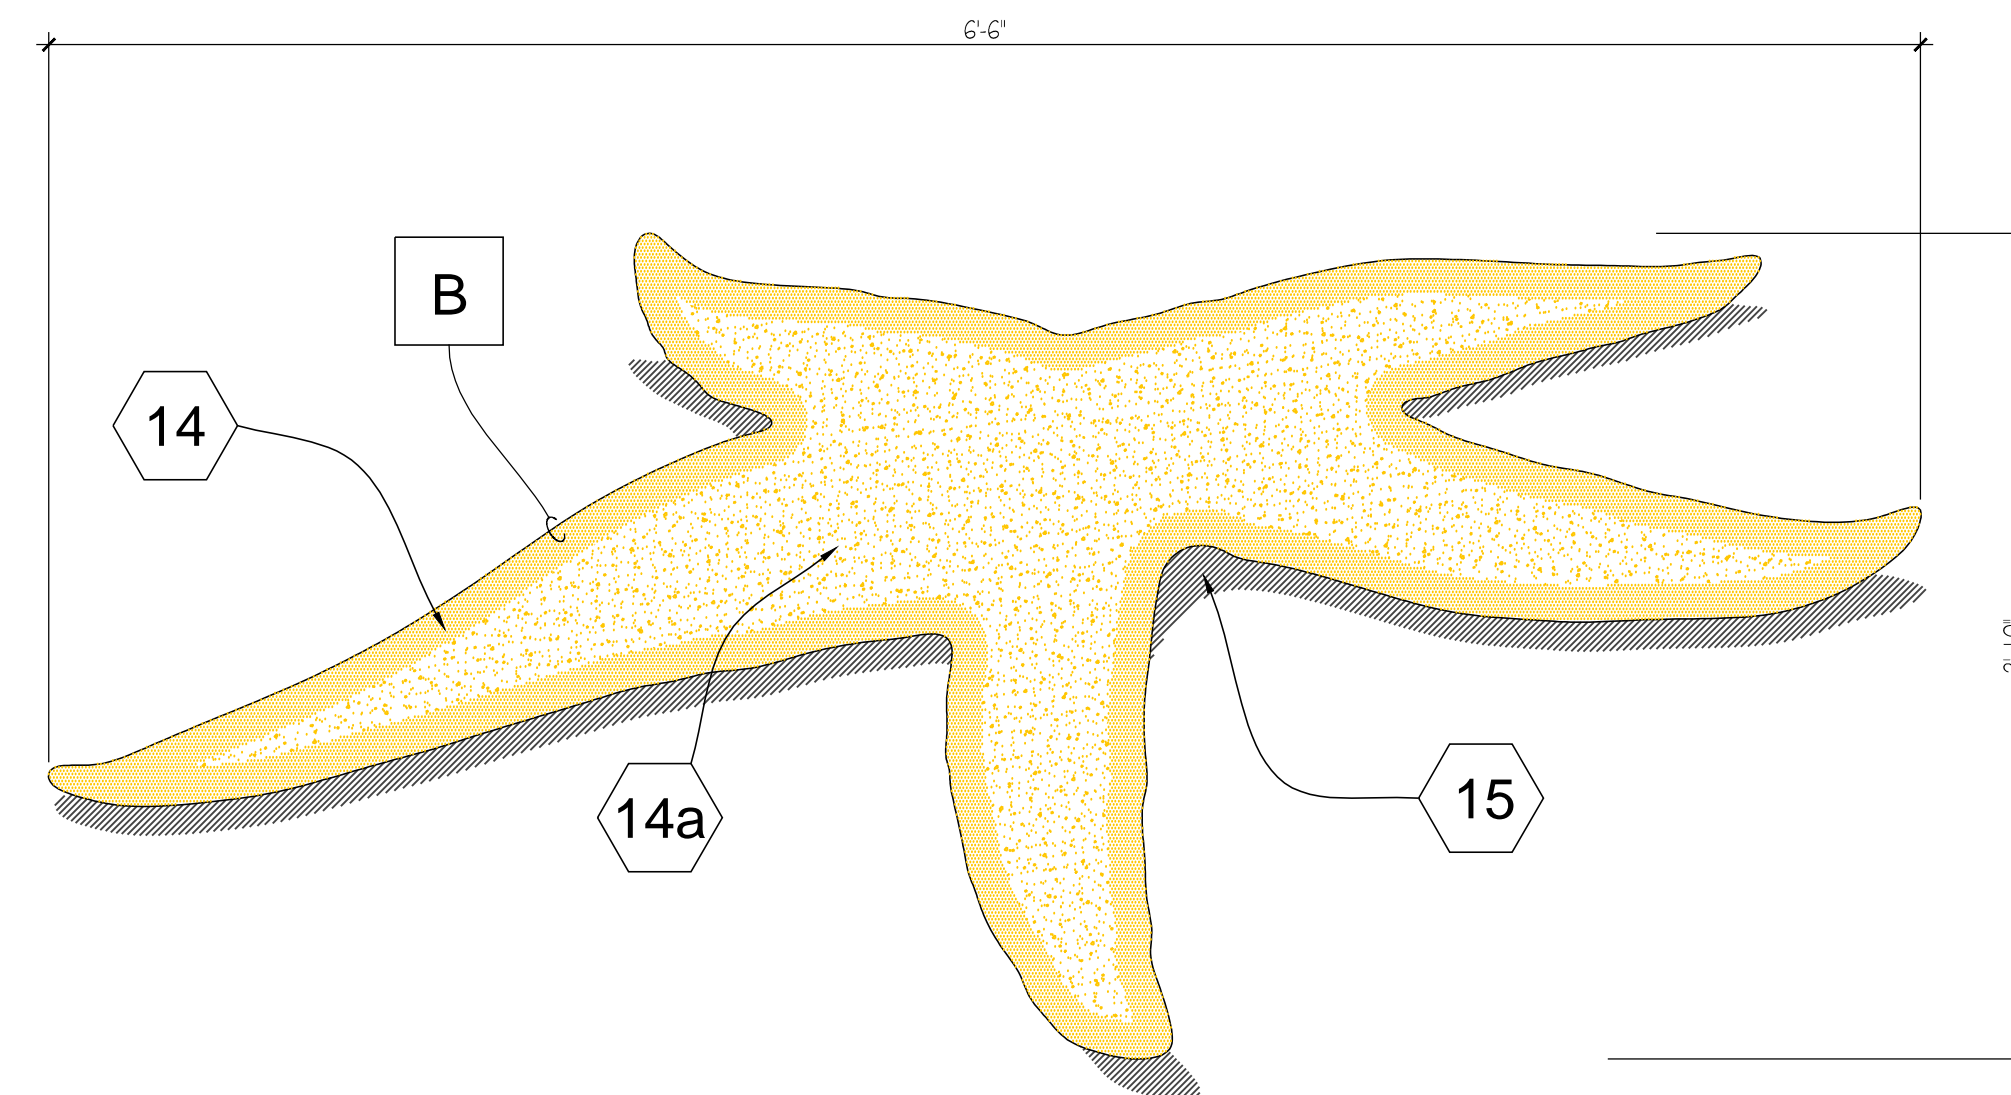


2 TZO ART - STARFISH
SCALE: 1-1/2" = 1'-0"



10748 Deerswood Park Blvd South
Jacksonville, Florida 32256
904-256-2500 FAX 904-256-2502
www.rsandh.com
FL Cert. No. AKC001886 - EB0005620 - LC0000210



TALLAHASSEE
INTERNATIONAL
AIRPORT
TALLAHASSEE, FLORIDA

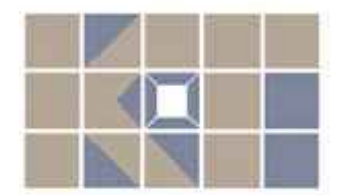

Kelly Taafe Design
KELLY TAAFFE DESIGN

Lic# ID 0002289
FL# 13 0001146
kelly@kellytaaffedesign.com
Tel.: 813.695.5049
Fax: 813.805.2371

TERMINAL
REHABILITATION
- PHASE 2.

REVISIONS		
NO.	DESCRIPTION	DATE
1	ADDENDUM No. 2	6/1/16

DATE ISSUED: MAY 6, 2016
REVIEWED BY:
DRAWN BY:
DESIGNED BY:
AEP PROJECT NUMBER
201-0001-001
© 2014 RS&H, INC.
SHEET TITLE

MAIN FLOOR
TZO DETAILS
SEA CREATURES

SHEET NUMBER

INT-127

BID DOCUMENTS