



VENT FOR AV CIRCULATION AS NEEDED. MILLWORKER TO FIELD VERIFY FINAL CONDITIONS. NOTE: EXISTING WALL UNIT HAS FALSE BACK TO BE REMOVED FOR NEW MILLWORK. MILLWORKER TO PERFORM EXPLORATORY DEMOLITION TO DEFINE EXACT FINAL DIMENSIONS.

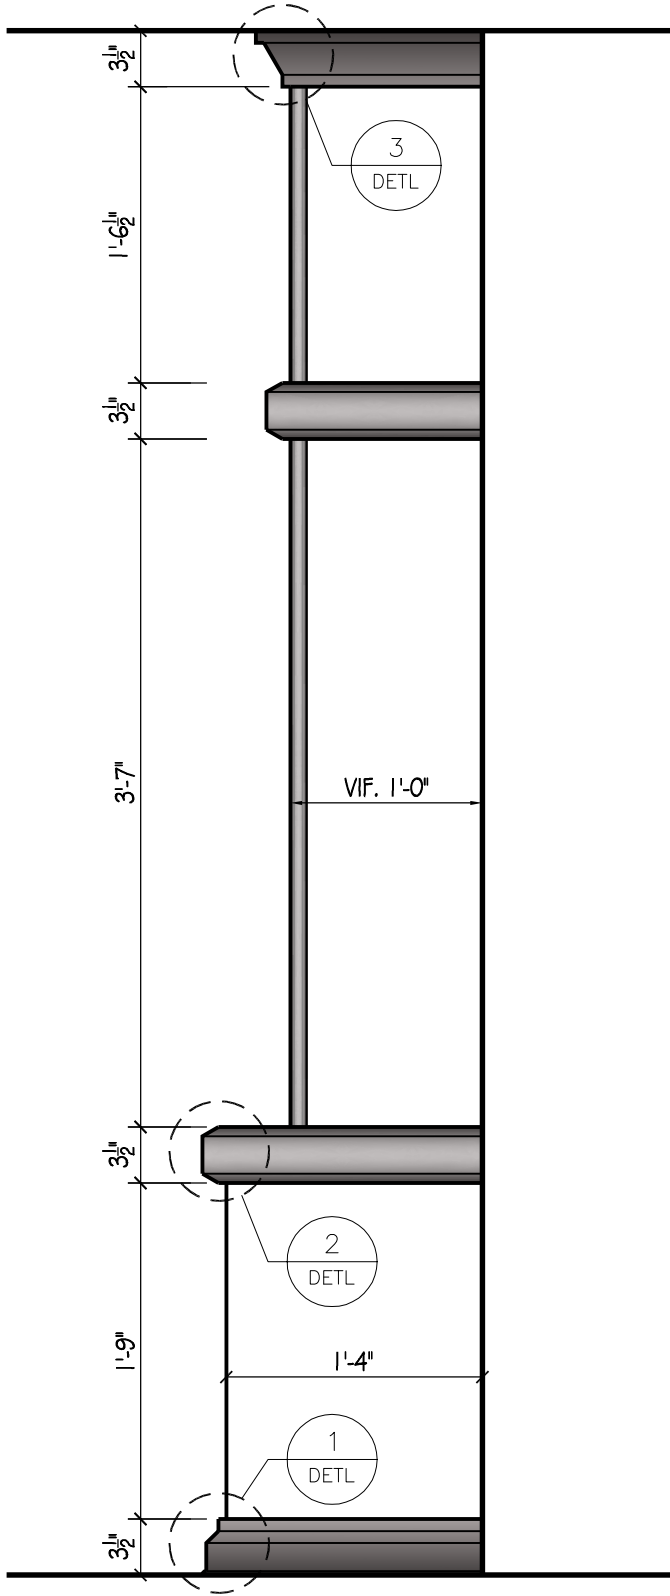

SIDE VIEW FROM RIGHT

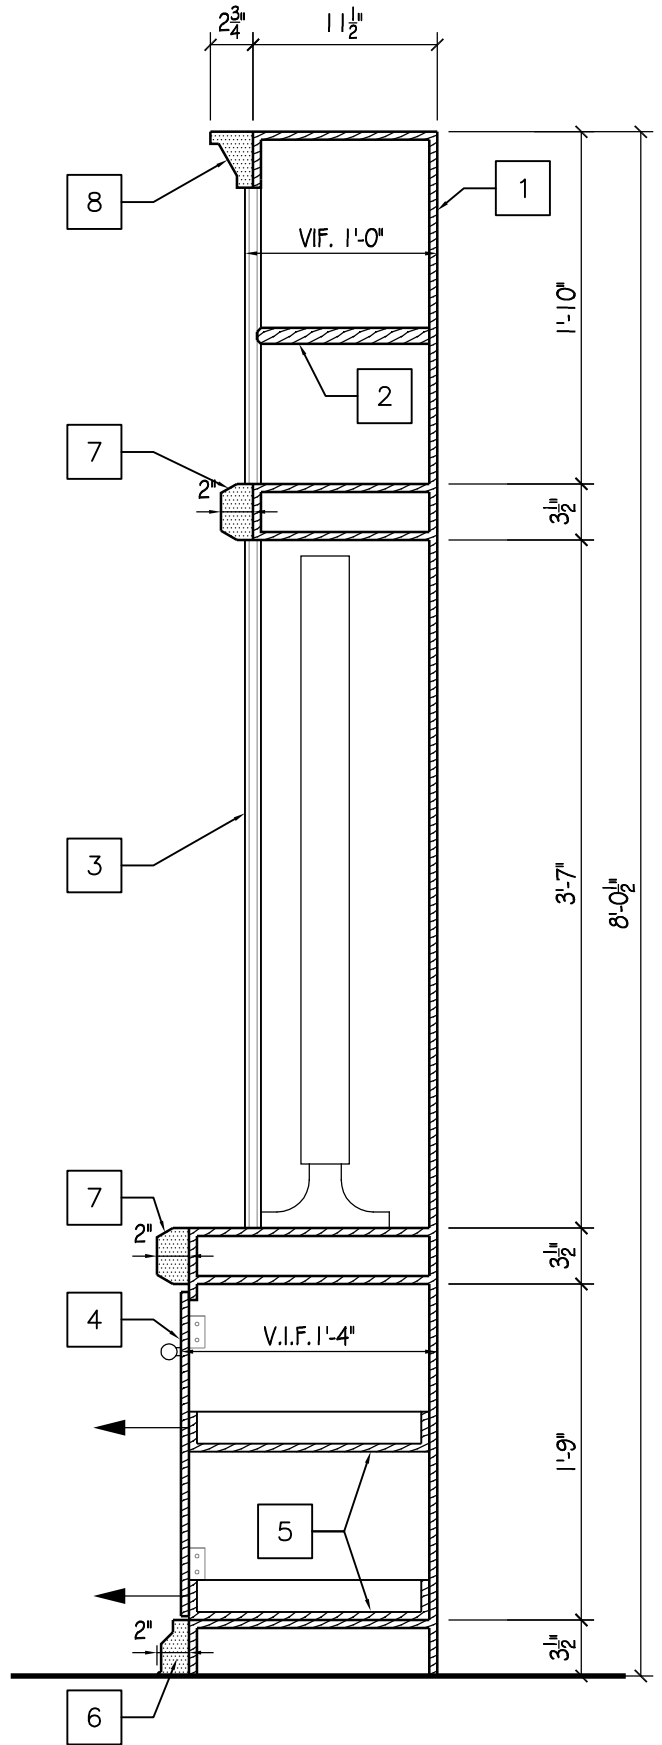

SECTION VIEW: #1



Lic# ID 0002289
 FL# 13 0001146
 Kelly@kellytaaffedesign.com
 Tel.: 813.695.5049
 Fax: 813.805.2371

THE CREWS RESIDENCE
 4515 W. BROOKWOOD DR, TAMPA, FL 33629

SECTIONS
 SCALE 1" = 1'-0"

crews.dwg 12/8/2012 8:27 AM

