



1 PARTIAL SECTION
Scale: 1/4" = 1'-0"

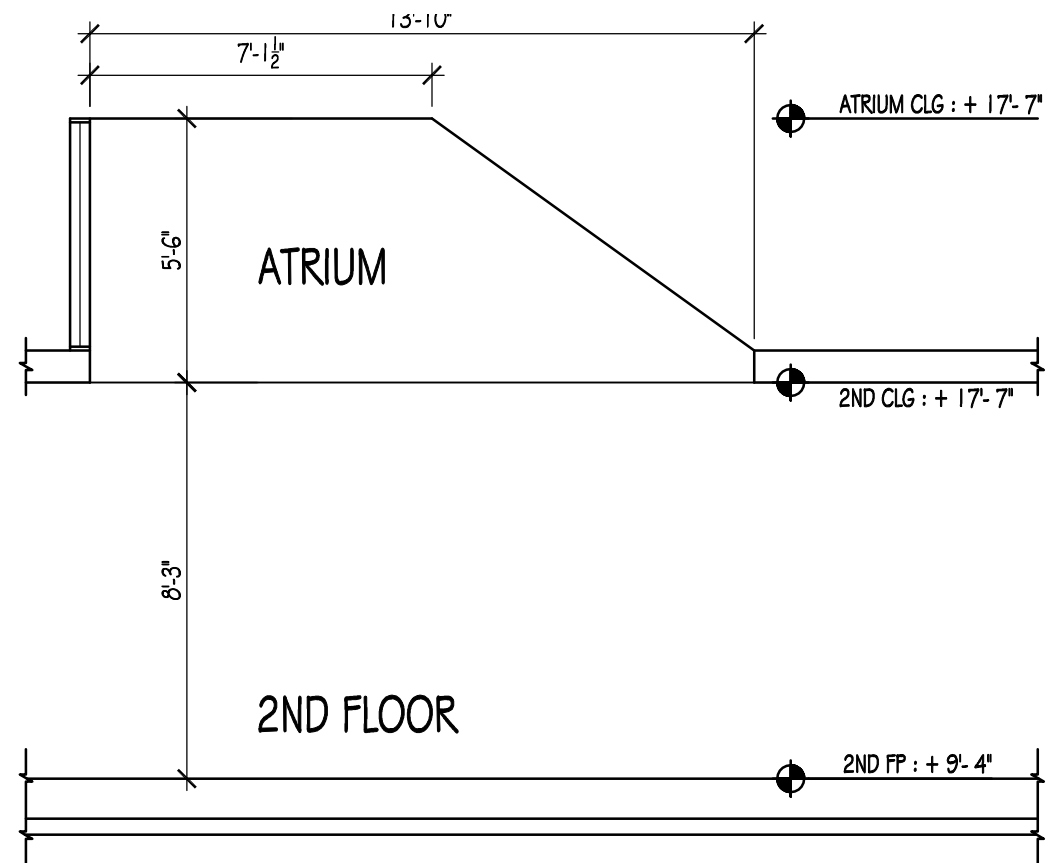

2 ATRIUM SECTION
Scale: 1/4" = 1'-0"

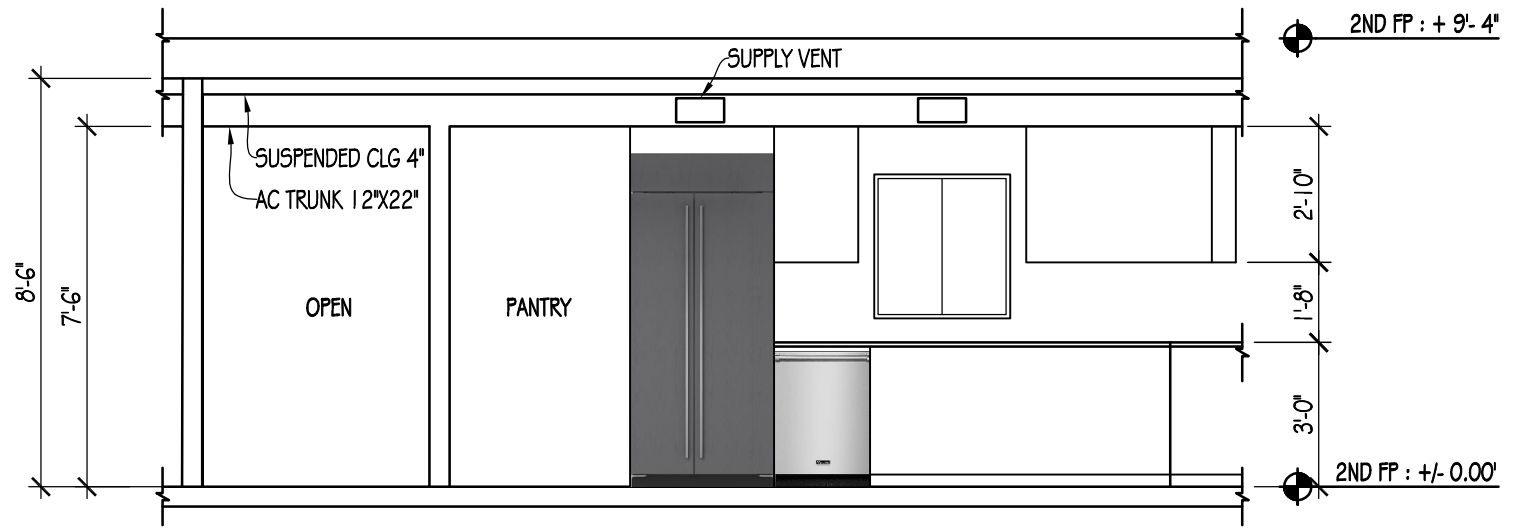

X KITCHHEN ELEVATION 1.1
Scale: 1/4" = 1'-0"



Lic# ID 0002289
FL# 13 0001146
Kelly@kellytaaffedesign.com
Tel.: 813.695.5049



INTERIOR REMODELING
THE FITZGIBBONS RESIDENCE
937 SEDDON COVE WAY, TAMPA FL 33602

CONTRACTOR:
TBD

REVISIONS:	DATE

DETAILS, SECT - ELEV
THIS IS SHEET 1 OF
DRAWN: SB CHECKED: KTD
A3.0
FitzgibbonsFP-ProposedV3.dwg