



JACKSONVILLE
AVIATION AUTHORITY

JACKSONVILLE
INTERNATIONAL
AIRPORT

JIA TERMINAL
FLOORING
PROJECT

REVISIONS

NO.	DESCRIPTION	DATE

DATE ISSUED: NOVEMBER 6, 2008
REVIEWED BY: AS
DRAWN BY: NA
DESIGNED BY: -

AEP PROJECT NUMBER
201-7262-009


© 2008 REYNOLDS, SMITH AND HILLS INC.
SHEET TITLE

TICKETING LEVEL
FLOOR FINISH
PLANS



SHEET NUMBER

A201


DESIGN
DEVELOPMENT

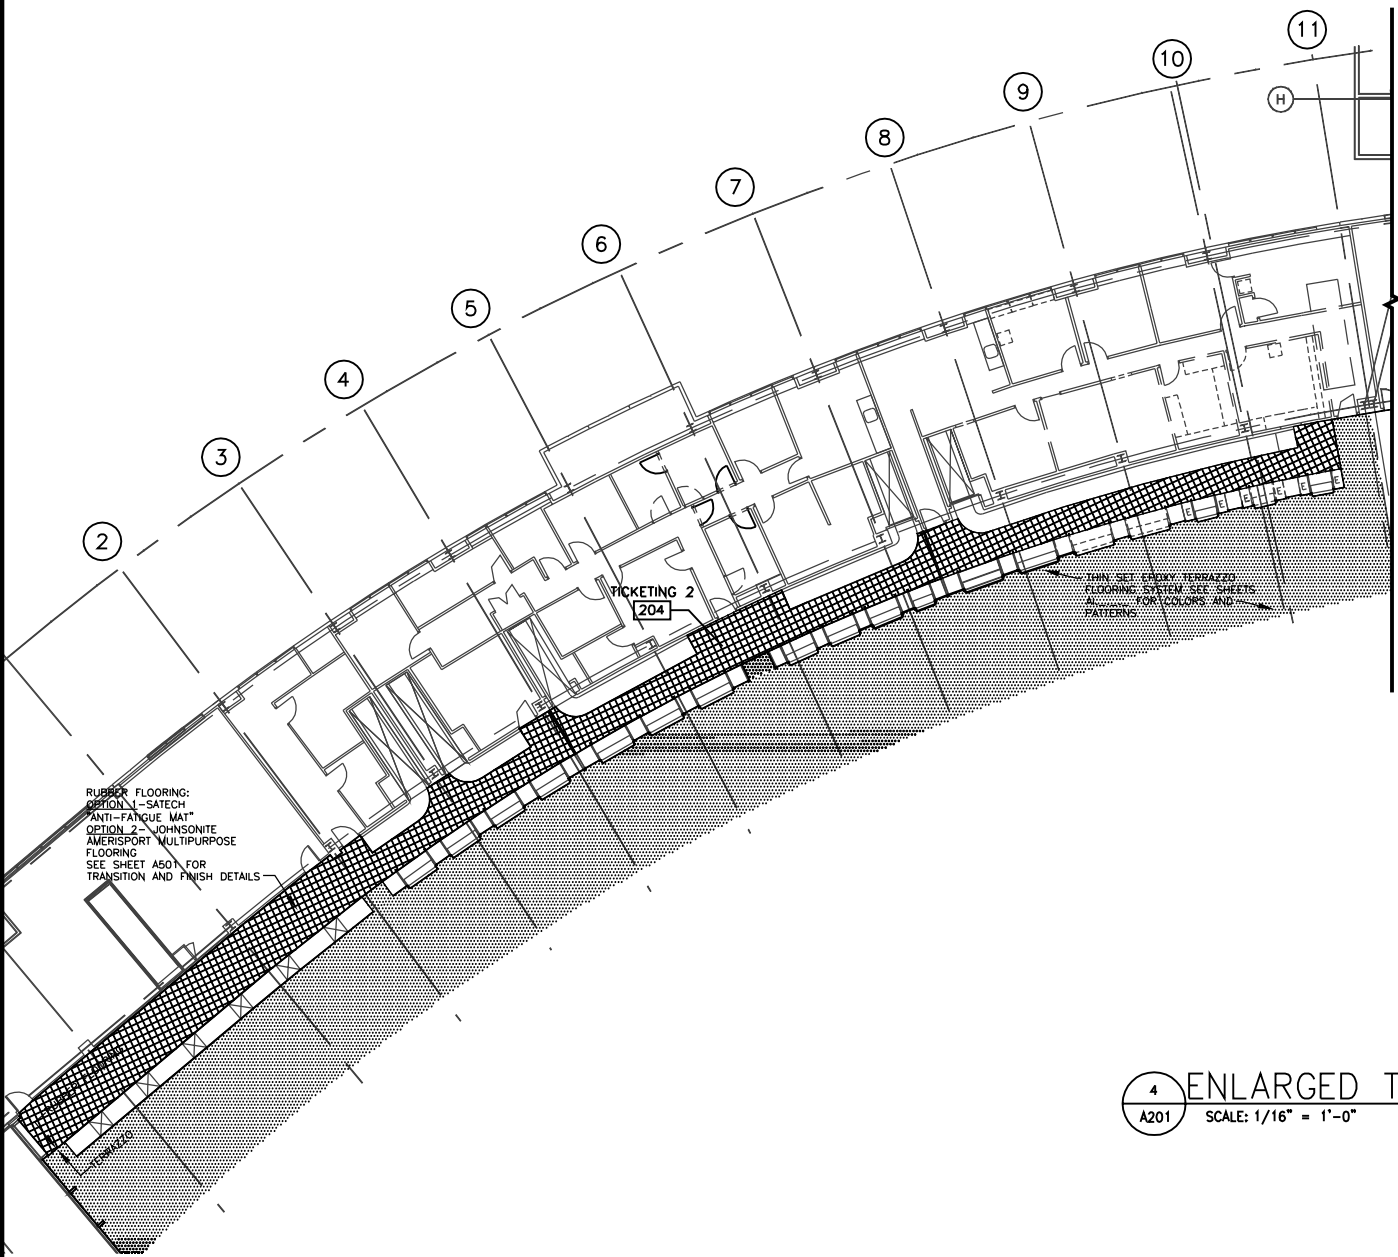


4 ENLARGED TICKETING LEVEL PLAN
A201 SCALE: 1/16" = 1'-0"

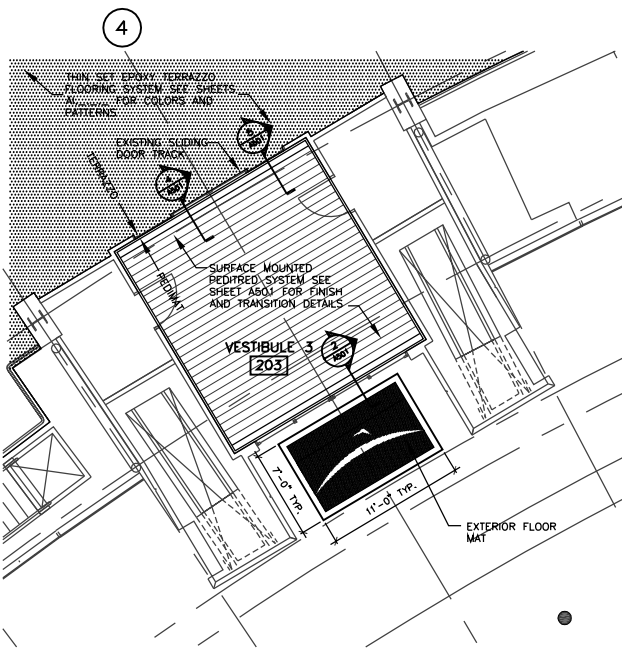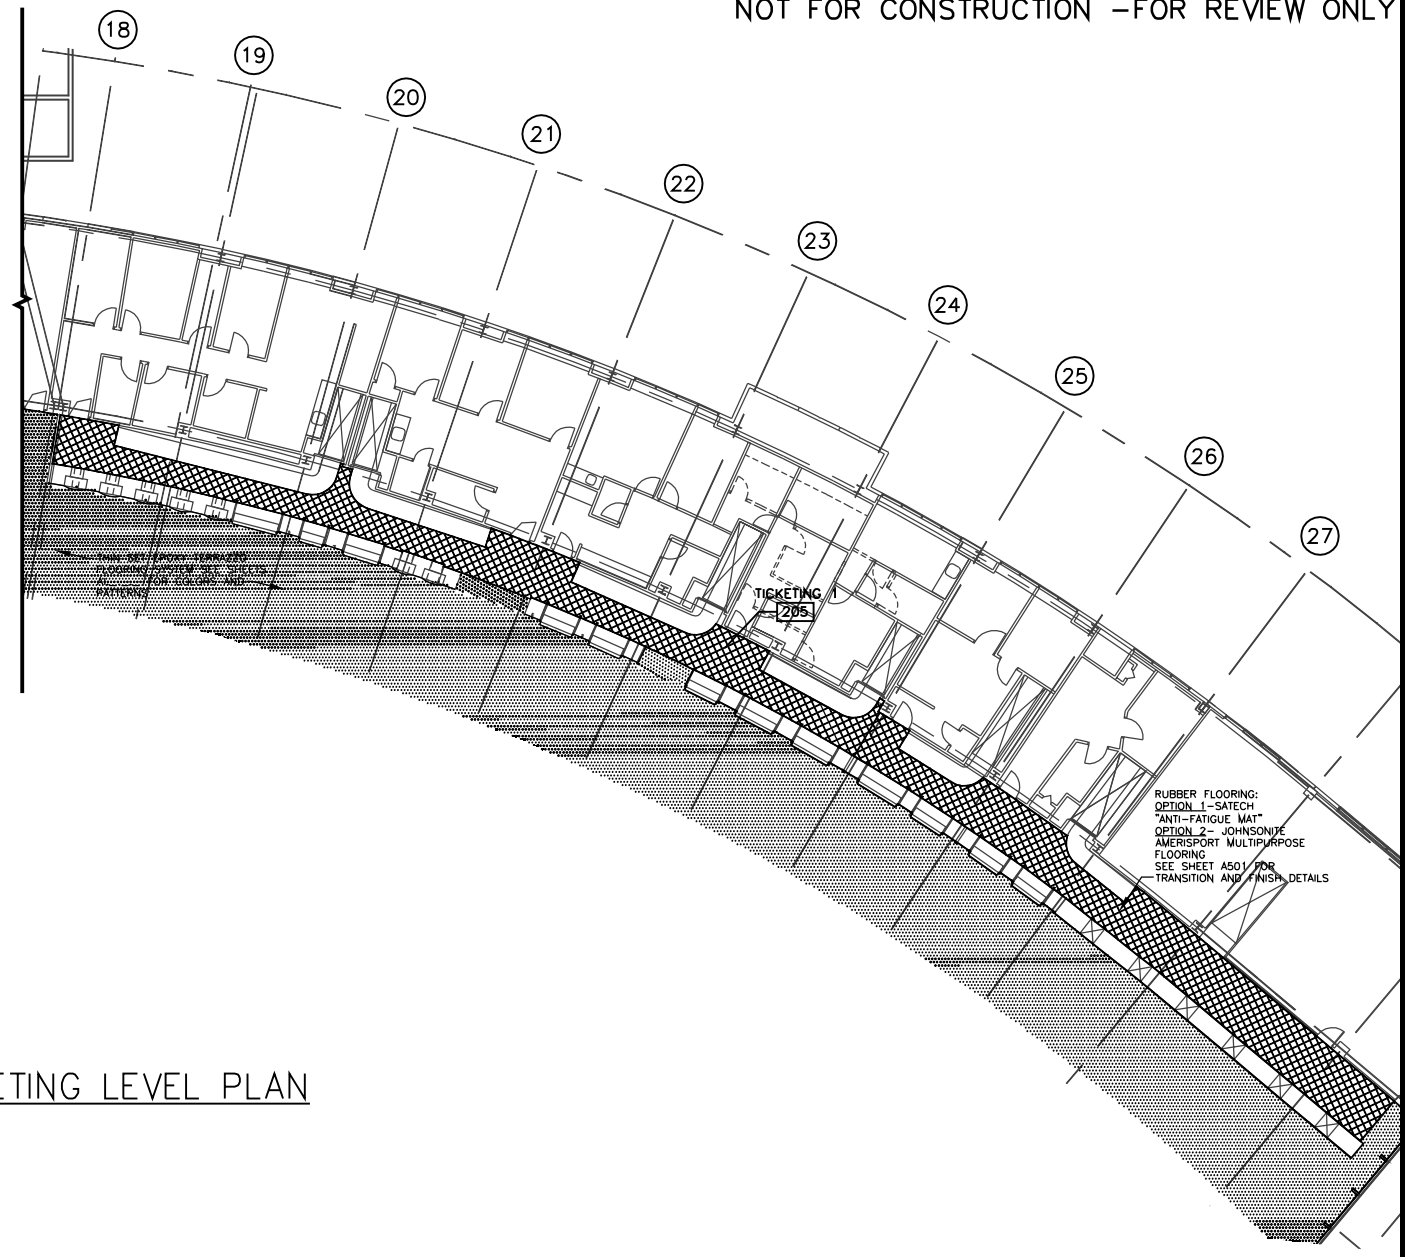


3 ENLARGED VESTIBULE PLAN
A201 SCALE: 1/8" = 1'-0"

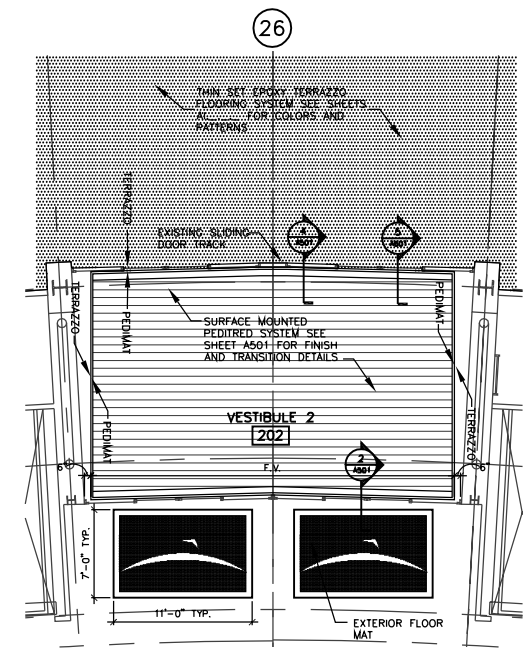

2 ENLARGED VESTIBULE PLAN
A201 SCALE: 1/8" = 1'-0"

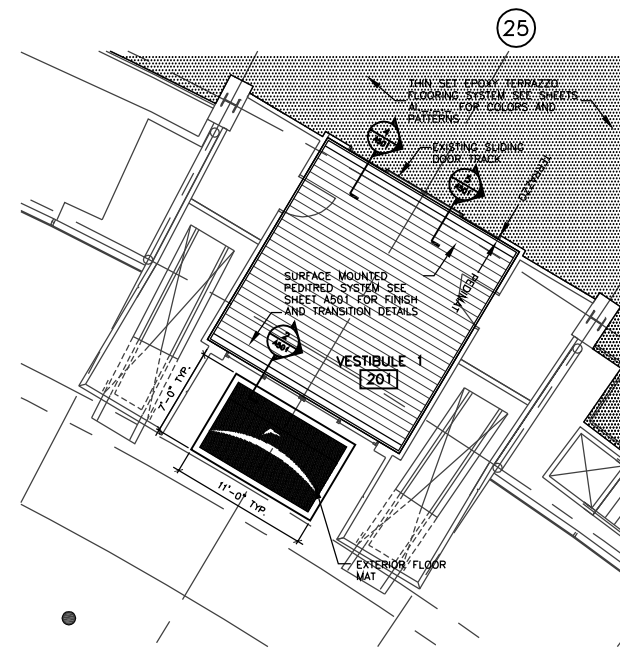

1 ENLARGED VESTIBULE PLAN
A201 SCALE: 1/8" = 1'-0"

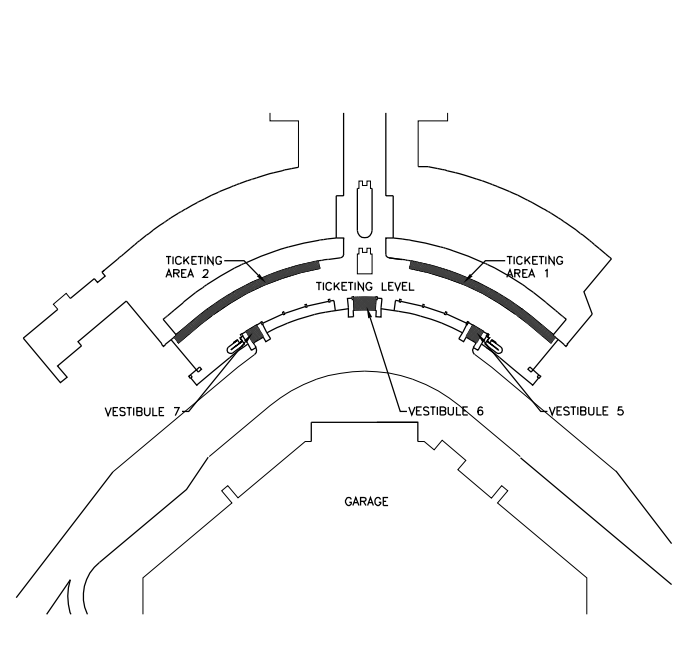

2ND FLOOR KEY PLAN
SCALE: N.T.S.