

D

C

B

A

D

C

B

A

RESTROOM FINISHES LEGEND

FLOOR TILE


- 1 ALL BATH FLOORS = 18" X 18" CROSSVILLE- "AMERICANA " GOLD RUSH TO MATCH EXISTING.
- INCLINE LINES TO DRAINS - TILES WILL BE CUT ALONG THESE LINES.

WALL FINISH


- T7 CROSSVILLE LAMINAM- COLLECTION AVORIO LUCIDATOI L0016 5.6 - POLISHED 1MX3M INSTALL HORIZONTALLY
- T8 MATCH EXISTING GLASS TILE BANDS IN GATES 2-6:
T8-A TOP ROW = 1 LISTELLO GLASS BAND; CROSSVILLE WATER CRYSTAL LISTELLO 78" X 8" EBB TIDE, SEASPRAY (OLIVE) IRRIDESCENT#060 OR EQUAL.
T-8B BTM ROWS = CROSSVILLE WATERCRYSTAL MOSAICS 1"X1" SUNSPRAY (BROWN) #W6020 101.013 OR EQUAL.
- T9 CROSSVILLE - LAMINAM 1MX3M INSTALL HORIZONTALLY NATURALI - TRAVERTINO ROMANO LUCIDATO 5.6 - POLISHED W/HYDROTEC
- T10 CROSSVILLE - LAMINAM 1MX3M PANEL - INSTALL HORIZONTALLY "KAURI" -BEIGE-L4451 W/ HYDROTECT PRESTINE FINISH
- T11 HANDMADE MOSAIC ART TILE BY ARCHITECTURAL CERAMICS TO "MATCH EXISTING" SEE DRAWINGS FOR DESIGNS

NOTES:


- 1.0 ALL RESTROOM PARTITIONS: CORIAN BURLED BEACH
- 2.0 ALL RESTROOM MONOLITHIC SINK BOWLS VANITY: CORIAN "CILANTRO"
- 3.0 MIRRORS @ LARGE VANITIES (MORE THAN 1 SINK BOWL: CORNER TO CORNER UP TO CLG, NO MOLDING@SEAMS, SS J-MOLD @ BOTTOM

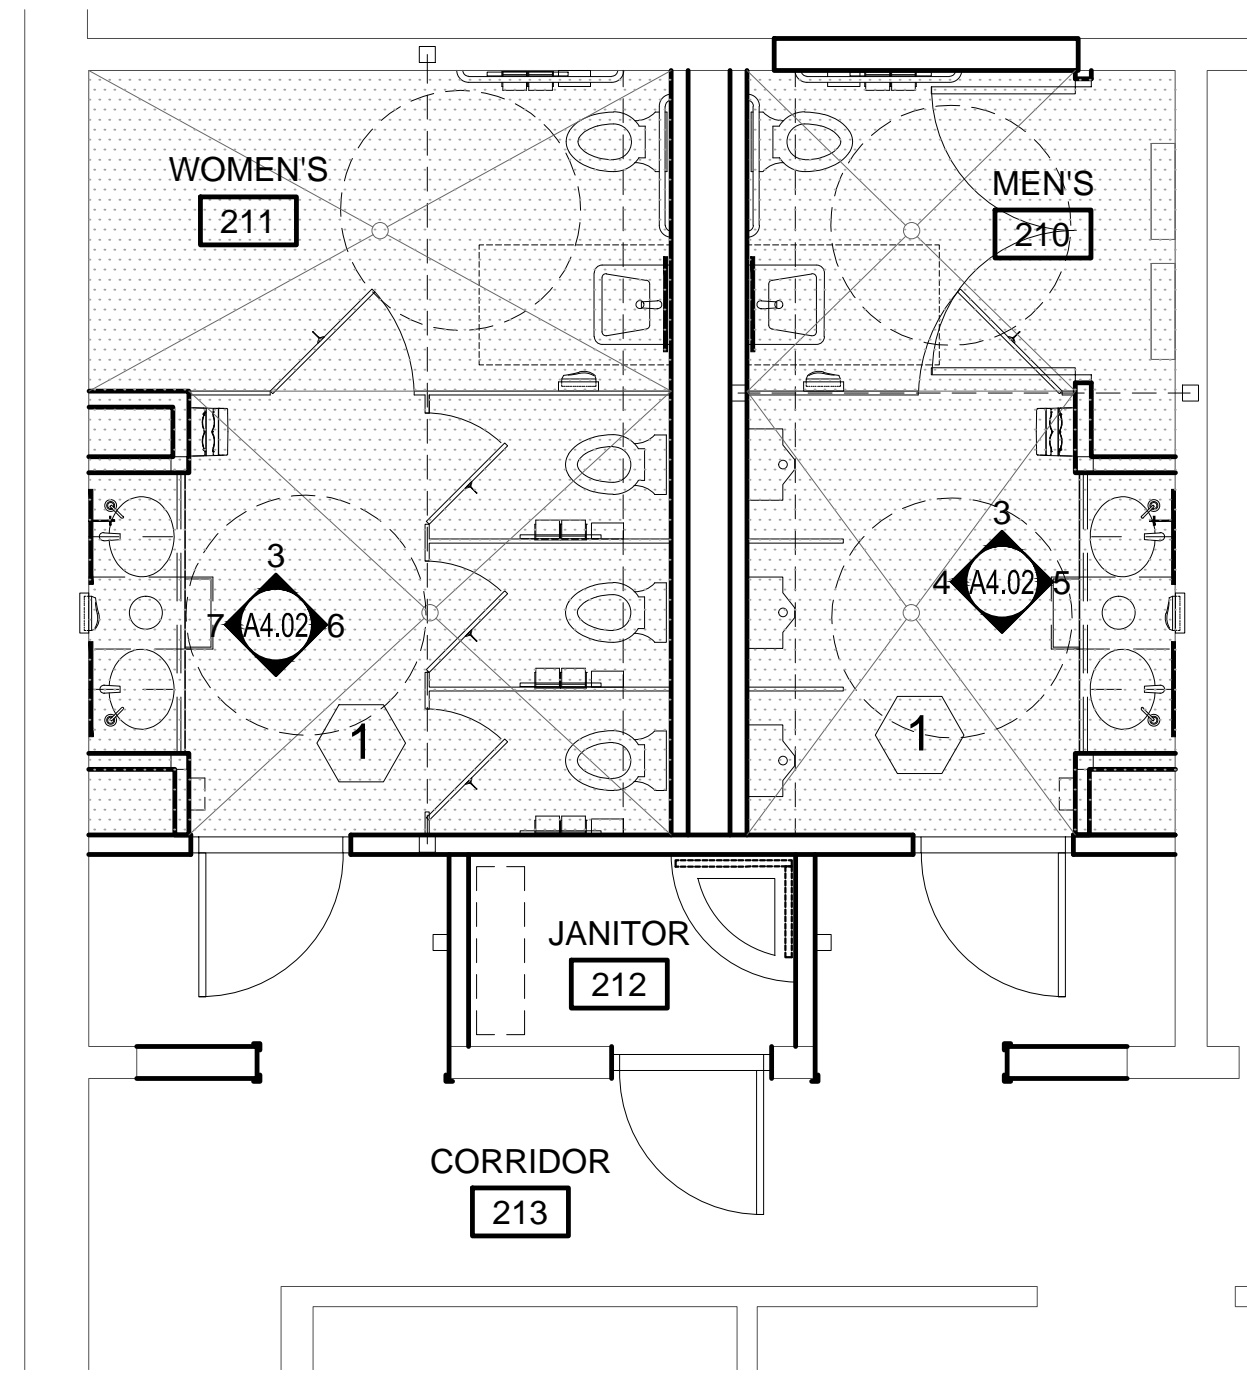


2 SECOND FLOOR NEW WORK PLAN ENLARGED WEST RESTROOM
SCALE: 1/4" = 1'-0"

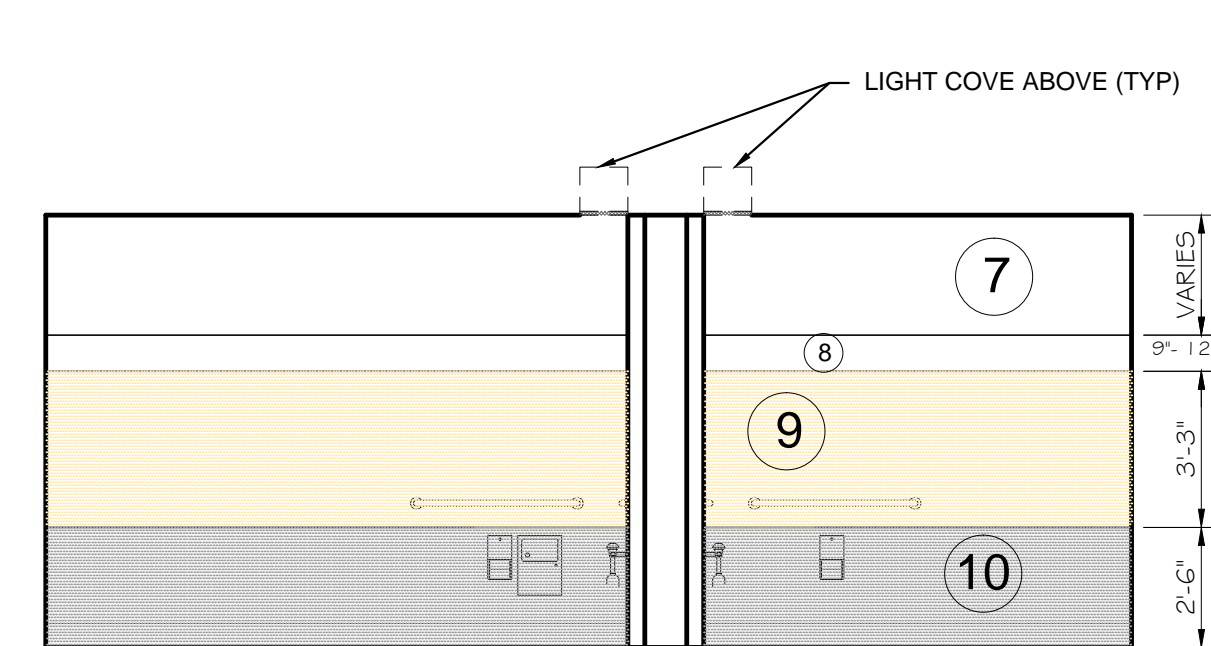


3 SECOND FLOOR WEST MENS/WOMENS RESTROOM
SCALE: 1/4" = 1'-0"

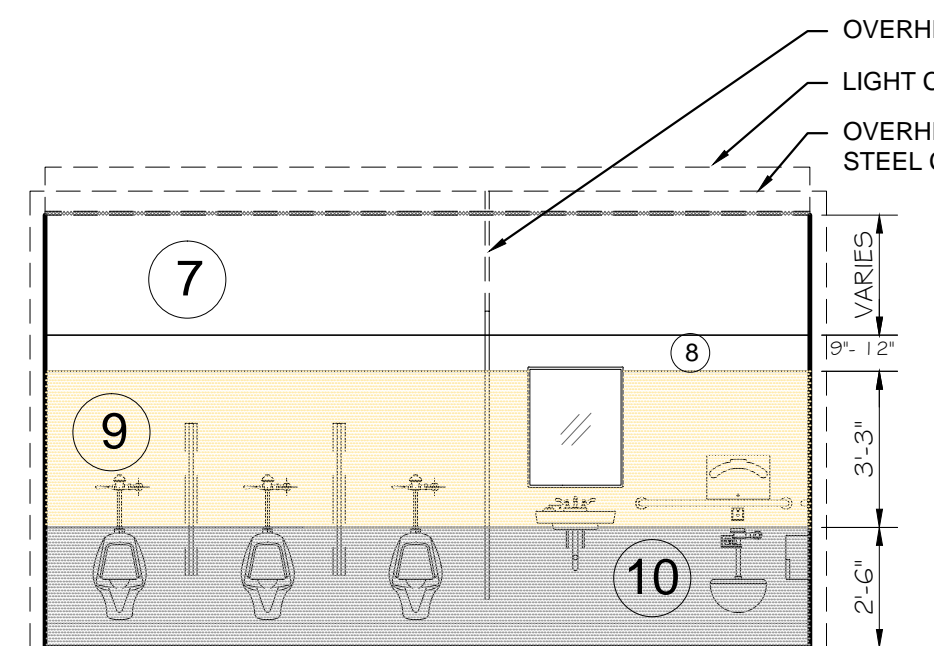


4 SECOND FLOOR WEST MENS RESTROOM
SCALE: 1/4" = 1'-0"

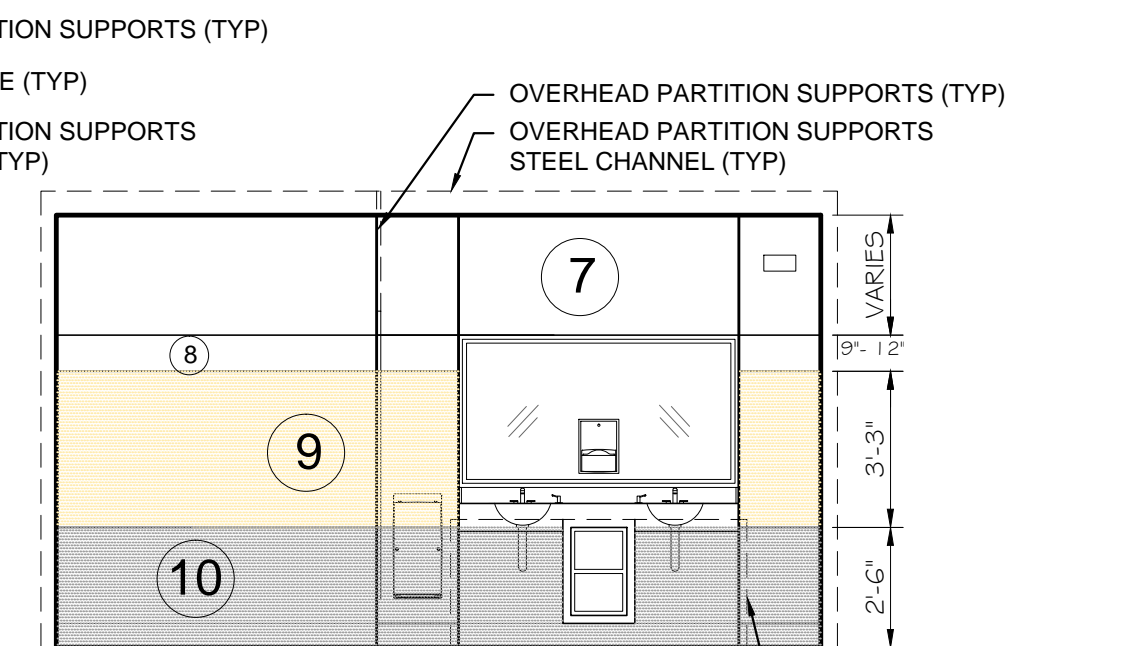

5 SECOND FLOOR WEST MENS RESTROOM
SCALE: 1/4" = 1'-0"

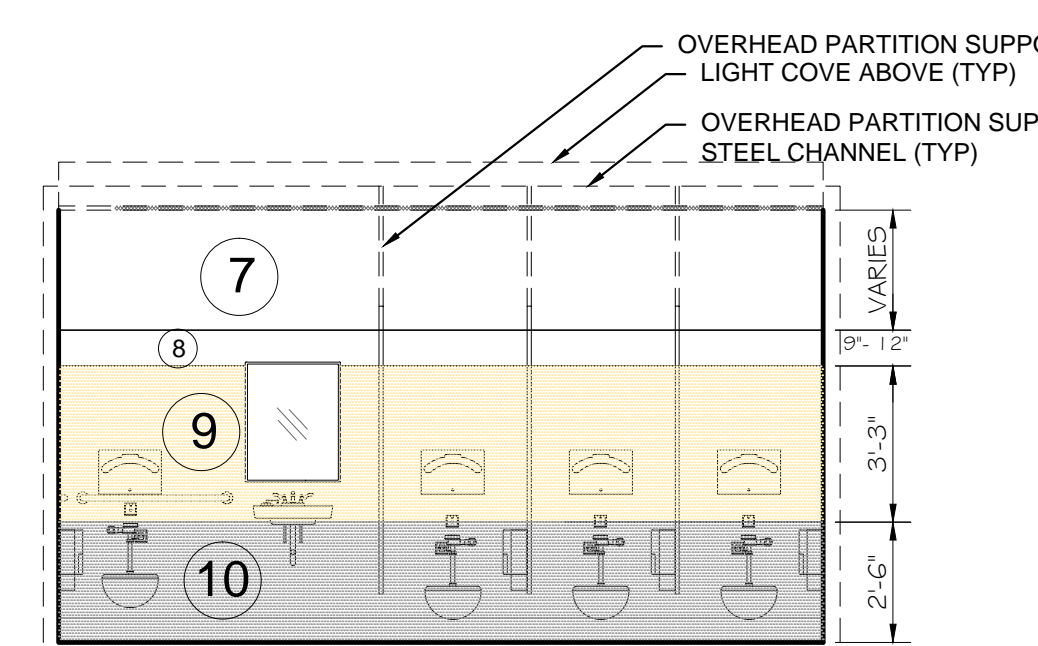

6 SECOND FLOOR WEST WOMENS RESTROOM
SCALE: 1/4" = 1'-0"

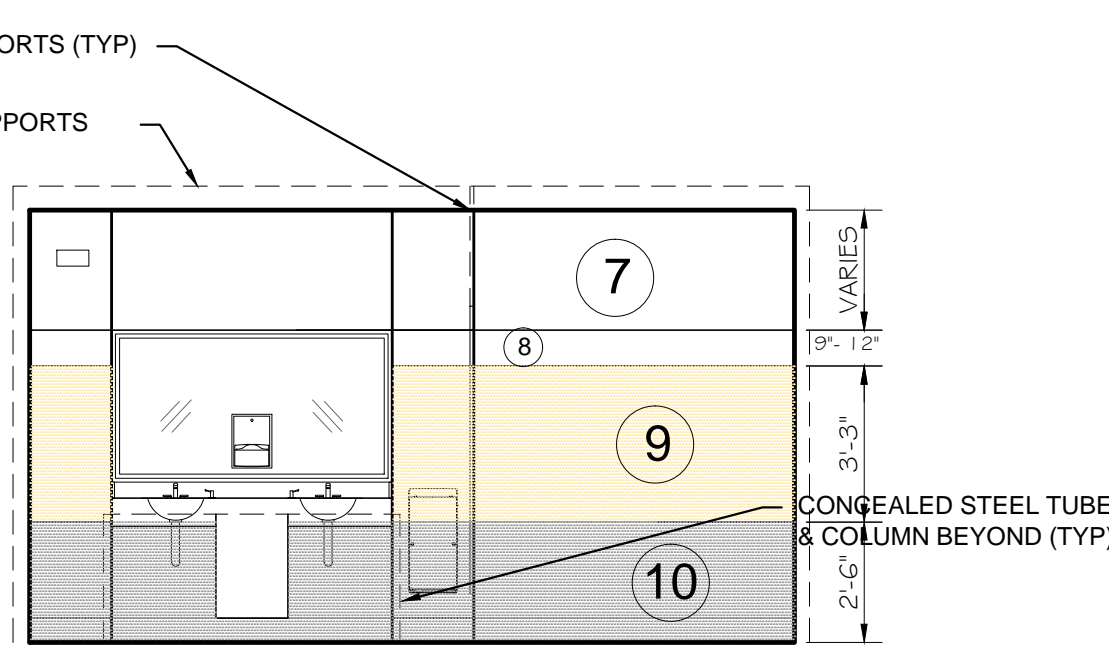

7 SECOND FLOOR WEST WOMENS RESTROOM
SCALE: 1/4" = 1'-0"




ST. PETE - CLEARWATER INTERNATIONAL AIRPORT

Michael Baker

INTERNATIONAL MICHAEL BAKER INTERNATIONAL
5020 WEST LINEBAUGH AVE., SUITE 240
TAMPA, FL 33624
PHONE 813-889-3892 • FAX 813-889-3893
FLORIDA LICENSE # AA 00003054



WILLIAM A. HAYWARD, JR.
AIA FLORIDA LICENSE # CSI-CCCA-AR. 0011007

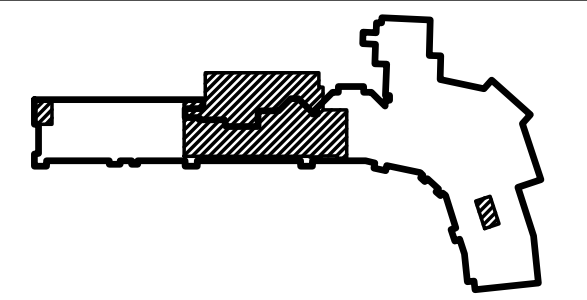

ISSUED FOR PERMITTING

REVISIONS			
No.	Description	Date	By

Designed by: WAH Jr.	Drawn by: NWG	Checked by: WAH Jr.
-------------------------	------------------	------------------------

Project Name:
TERMINAL ADDITIONS - PHASE III GATES 7-10 TERMINAL IMPROVEMENTS

Drawing Name:
2nd Floor Enlarged West Restroom Plans & Int. Elevations

Project Number: #140743	Division: Architecture
Date: JULY 12, 2015	

Drawing Number:
INT4.02

Printed by: Sggn on 7/16/2015 9:05:45 PM

INT_402_Enlarged_Plans&Elevations.dwg