



WALL FEATURE GATES 7-10
SCALE: 1/2" = 1'-0"

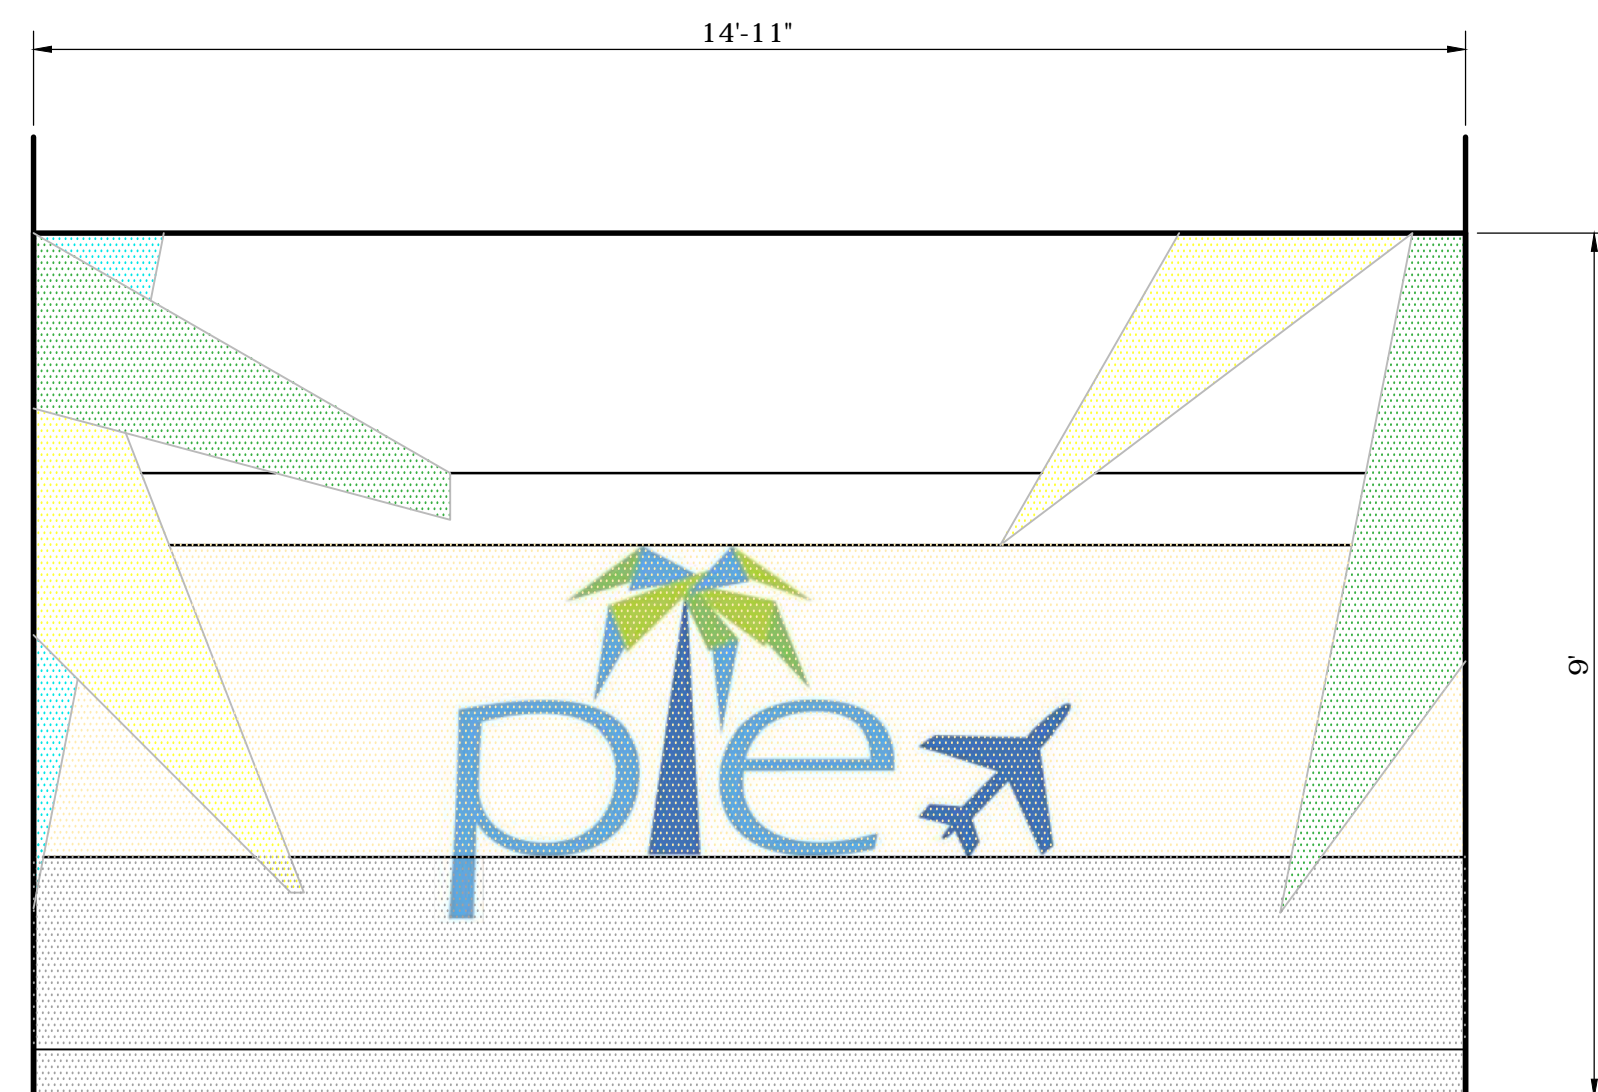

WALL FEATURE GATES 7-10 - ALTERNATE
SCALE: 1/2" = 1'-0"

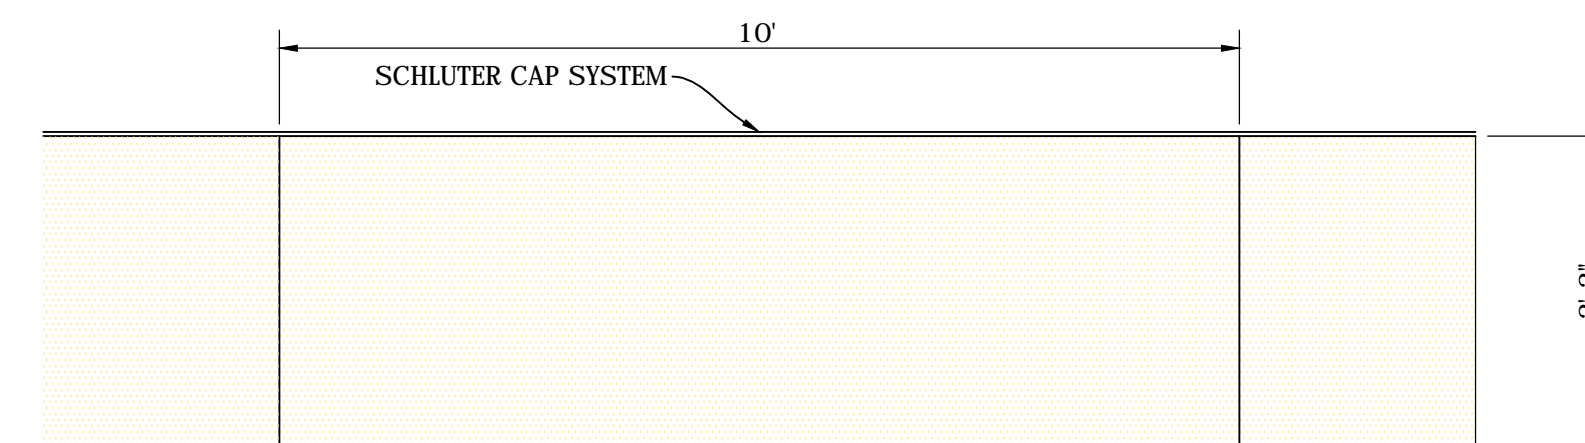

WAINSCOT - TILE BASE
SCALE: 1/2" = 1'-0"

