



**INTERIOR ELEVATIONS COL 03 - 39**  
SCALE: NOT TO SCALE


# COMING SOON

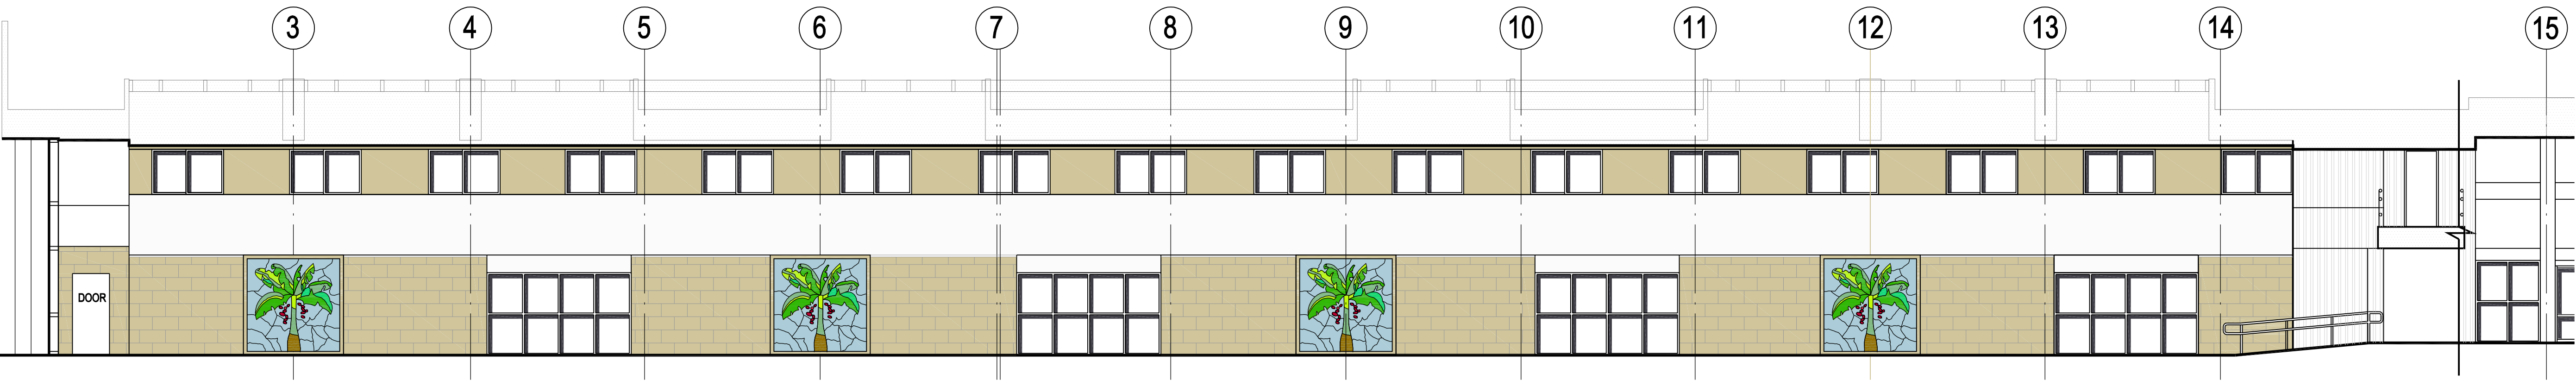

**INTERIOR ELEVATIONS COL 03 - 15**  
SCALE: 1/8" = 1'-0"

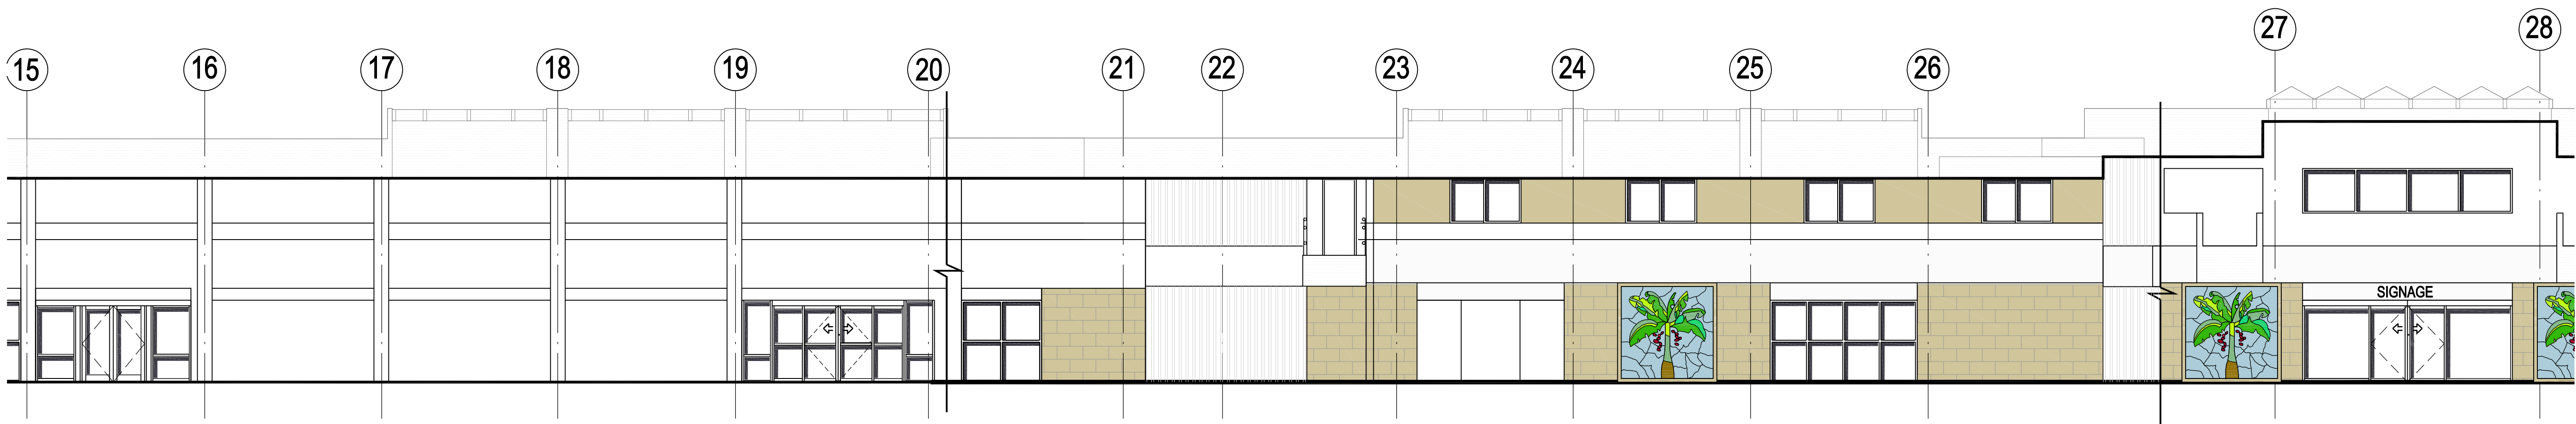

**INTERIOR ELEVATIONS COL 15 - 28**  
SCALE: 1/8" = 1'-0"

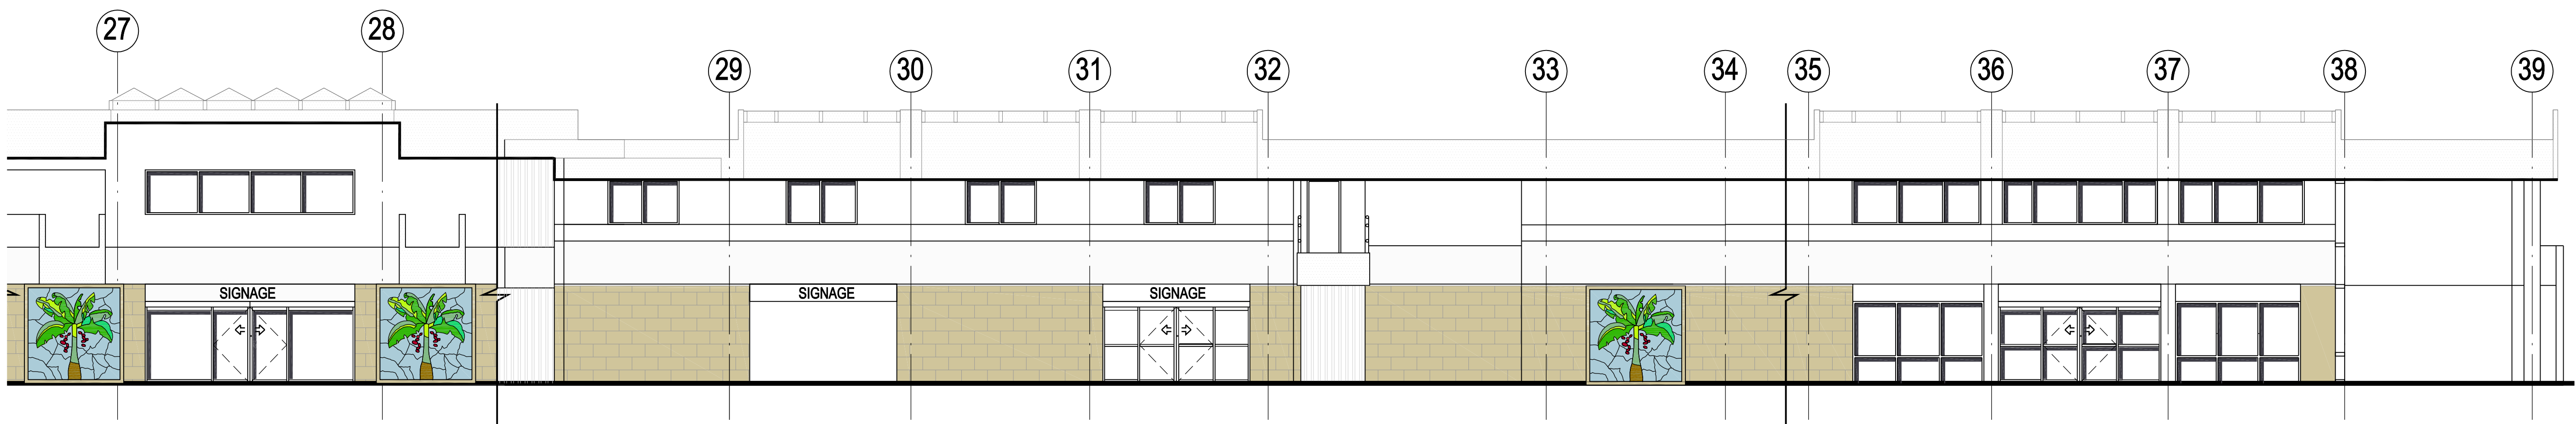

**INTERIOR ELEVATIONS COL 28 - 39**  
SCALE: 1/8" = 1'-0"



**THE LPA GROUP**  
ENGINEERS ARCHITECTS PLANNERS  
2000 PALM BEACH LAKES BLVD.  
SUITE 600  
WEST PALM BEACH, FLORIDA 33409  
Phone: 561.686.5130 Fax: 561.686.5131  
FORMERLY R. FRETZ & ASSOCIATES ARCHITECTS LICENSE # 8840  
LPA GROUP INCORPORATED FLORIDA LICENSE # AA0000304

**KTD Inc.**  
Design  
KELLY TAAFFE DESIGN  
Lic# ID 0002289  
FL# 13 0001146  
kelly@kellytaaffedesign.com  
Tel: 813.985.5359  
Fax: 813.985.5371

**ECONOMIC STIMULUS PROJECT  
THE PERIMETER WALKWAY**

REVISIONS

No.	Description	Date	By

Designed by: \_\_\_\_\_ Drawn by: \_\_\_\_\_ Checked by: \_\_\_\_\_

Project Name: \_\_\_\_\_

Drawing Name: **ALL ELEVATIONS**

LPA Project Number: **AR178014** FAA AIP Project Number:  
Date: **MARCH 06, 2009** Division:  
Drawing Number:

**A-2.00**

A-1.0-1.5.DWG  
Plotted by: D:\E2009 on 10/21/2009 5:12:27 PM