

AREA TABULATIONS:

KITCHEN LIVING ENTRY:	794	FT ²
EXERCISE:	104	FT ²
LAUNDRY:	51	FT ²
BATH:	57	FT ²
STUDY:	332	FT ²
STORAGE:	41	FT ²
STAIRS:	81	FT ²
BALCONY PATIO;	273	FT ²

KTD Inc.
Design
 KELLY TAAFFE DESIGN

Lic# ID 0002289
 FL# 13 0001146
 Kelly@kellytaaffedesign.com
 Tel.: 813.695.5049

cAdvice.us
 Signo Brooks
 3603 E Renelle Cir
 Tampa, FL 33629
 PH: 813 919 9154
 FX: 866 494 7251
 email: info@cadvice.us / cadvice.com

**INTERIOR REMODELING
 THE FITZGIBBONS RESIDENCE**
 937 SEDDON COVE WAY, TAMPA FL 33602


CONTRACTOR:
 TBD

PUBLISHED: 5/8/2017 9:38:19 PM

REVISIONS:	DATE

1st FLOOR
 THIS IS SHEET 1 OF
 DRAWN: SB CHECKED: KTD

A1.0
 FP-Layout.dwg

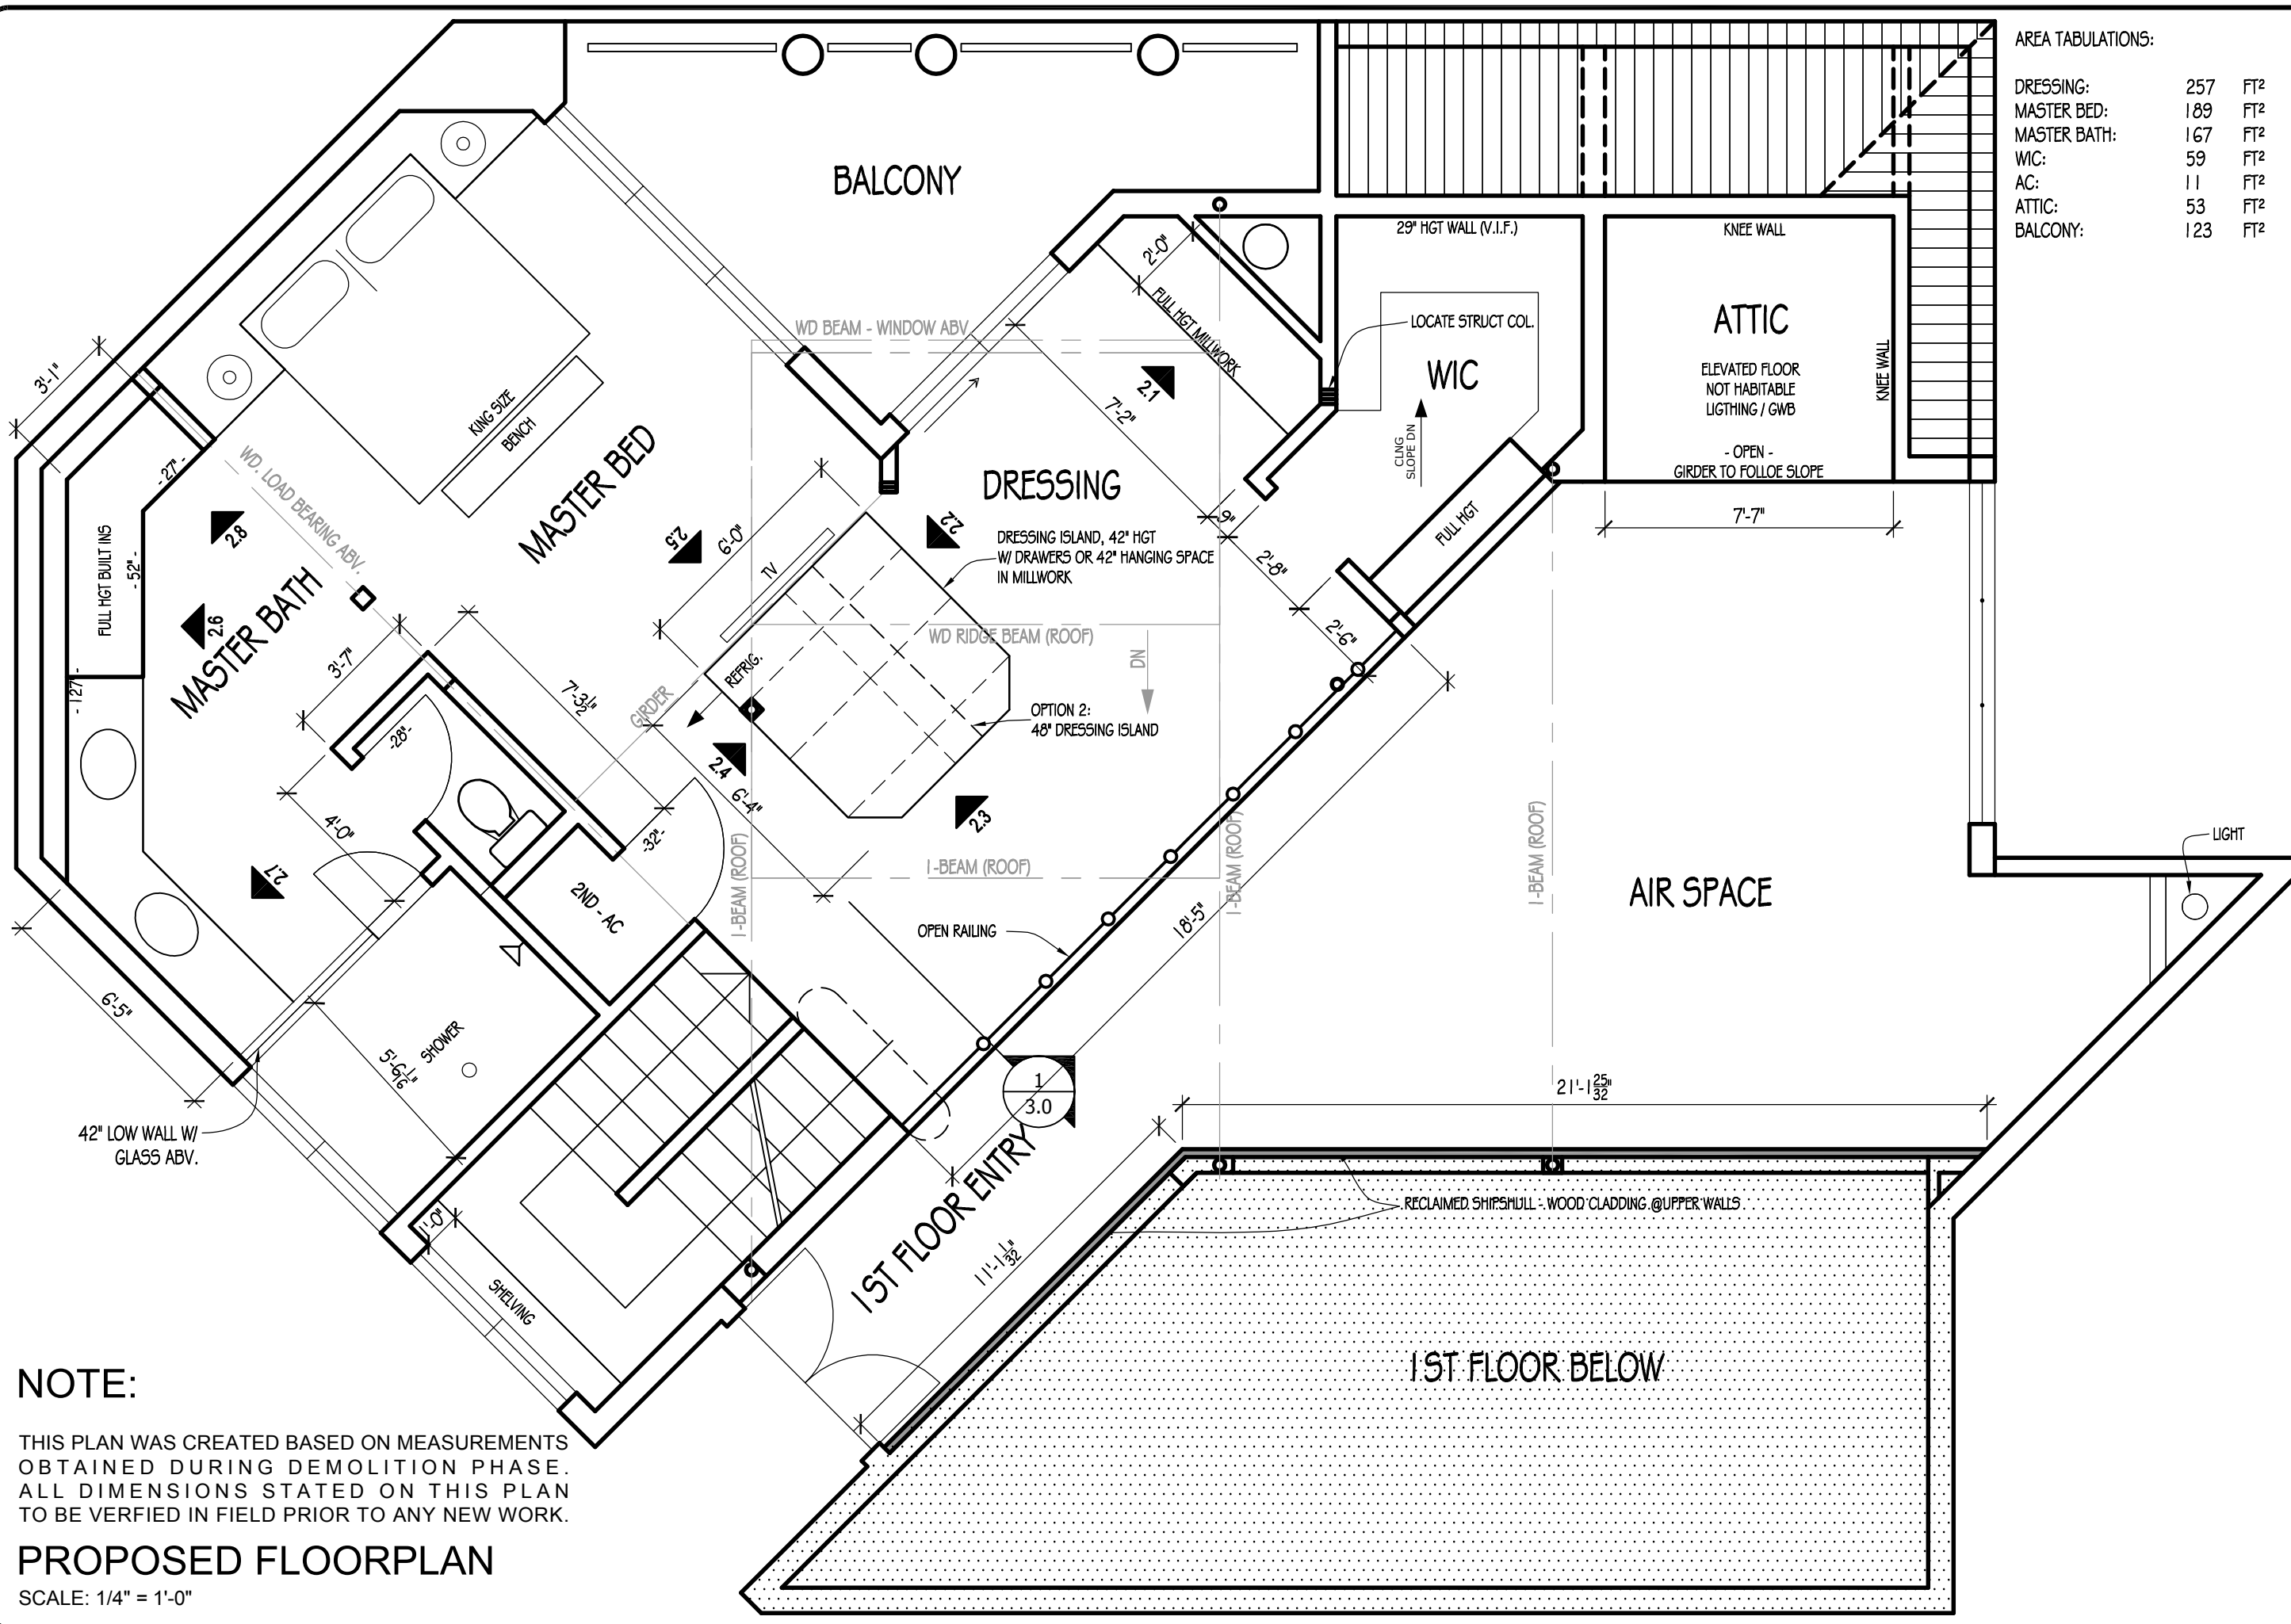

AREA TABULATIONS:

DRESSING:	257	FT ²
MASTER BED:	189	FT ²
MASTER BATH:	167	FT ²
WIC:	59	FT ²
AC:	11	FT ²
ATTIC:	53	FT ²
BALCONY:	123	FT ²

KTD Inc.
Design
KELLY TAAFFE DESIGN

Lic# ID 0002289
FL# 13 0001146
Kelly@kellytaaffedesign.com
Tel.: 813.695.5049

cAdvice.us
Siga! Brocks
3603 E. Renelle Ct.
Tampa, FL 33629
Ph: 813 919 9154
Fx: 886 694 725
www.cadvice.us / www.renelle.com

**INTERIOR REMODELING
THE FITZGIBBONS RESIDENCE**
937 SEDDON COVE WAY, TAMPA FL 33602

CONTRACTOR:
TBD

PUBLISHED: 5/8/2017 9:38:25 PM
REVISIONS: DATE

1	
2	
3	


2nd FLOOR
THIS IS SHEET 1 OF
DRAWN: SB CHECKED: KTD

A2.0


FP-Layout.dwg

NOTE:
THIS PLAN WAS CREATED BASED ON MEASUREMENTS OBTAINED DURING DEMOLITION PHASE. ALL DIMENSIONS STATED ON THIS PLAN TO BE VERIFIED IN FIELD PRIOR TO ANY NEW WORK.

PROPOSED FLOORPLAN
SCALE: 1/4" = 1'-0"

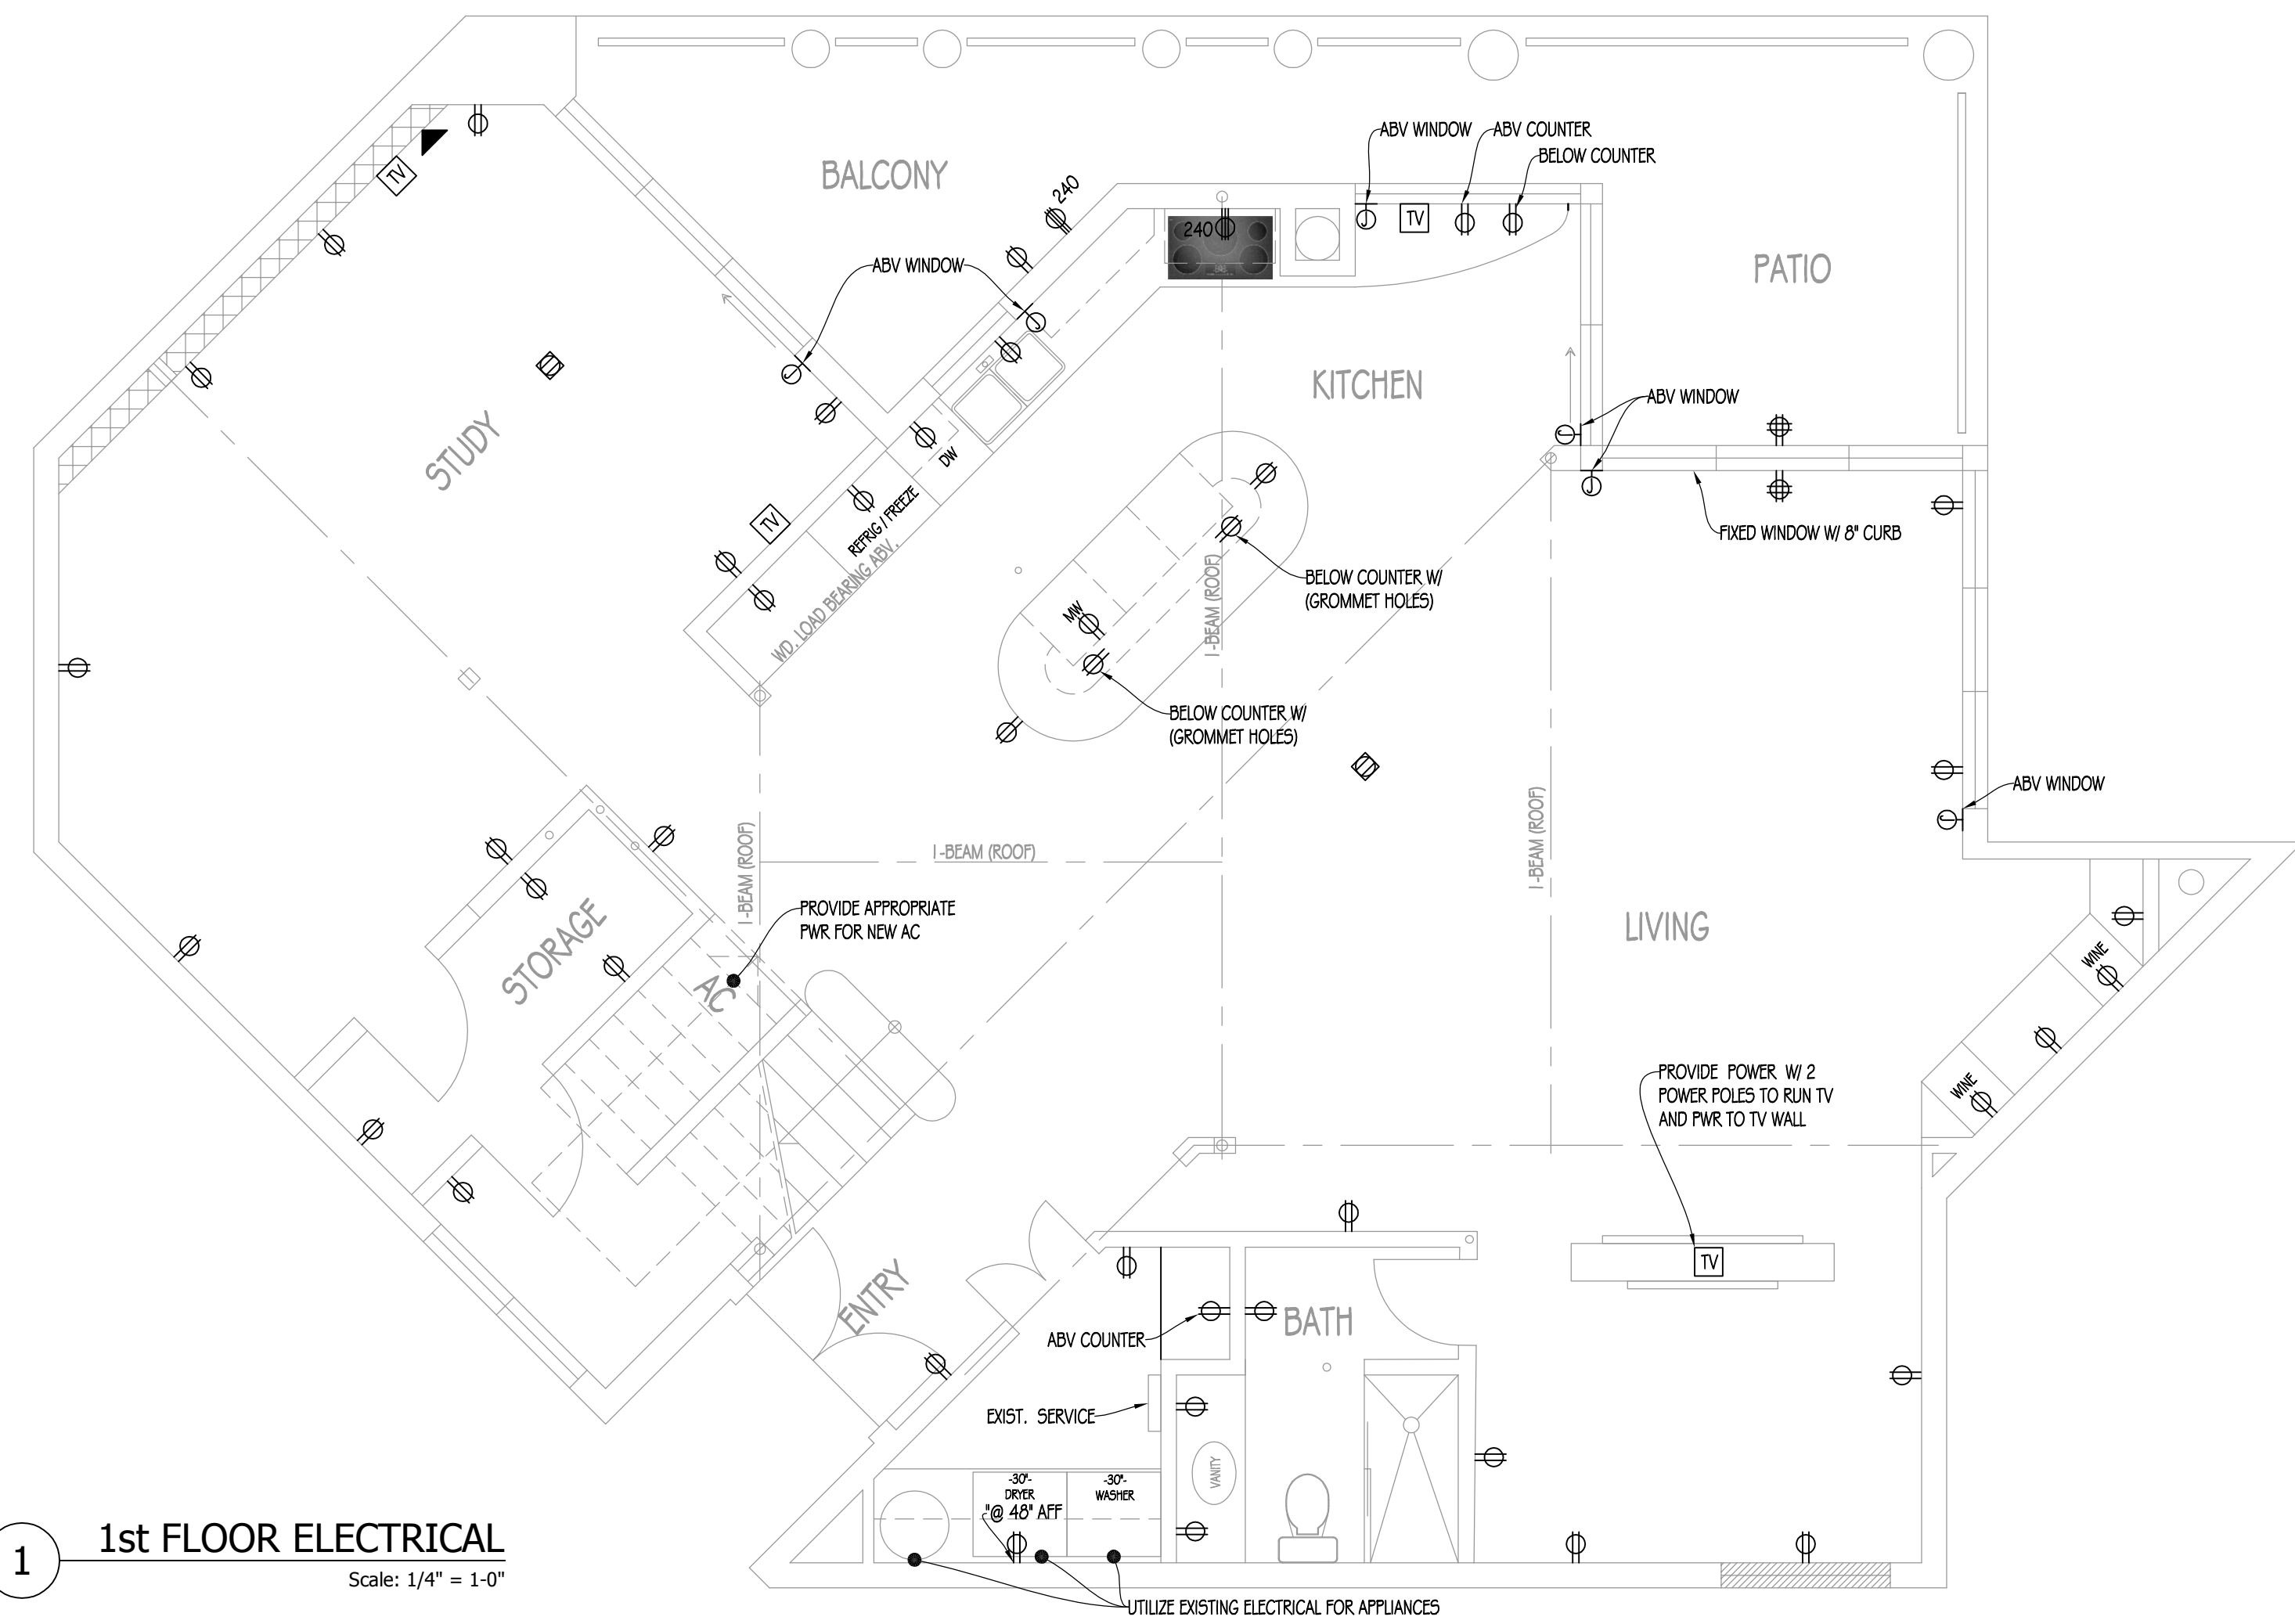

1 1st FLOOR ELECTRICAL
Scale: 1/4" = 1'-0"

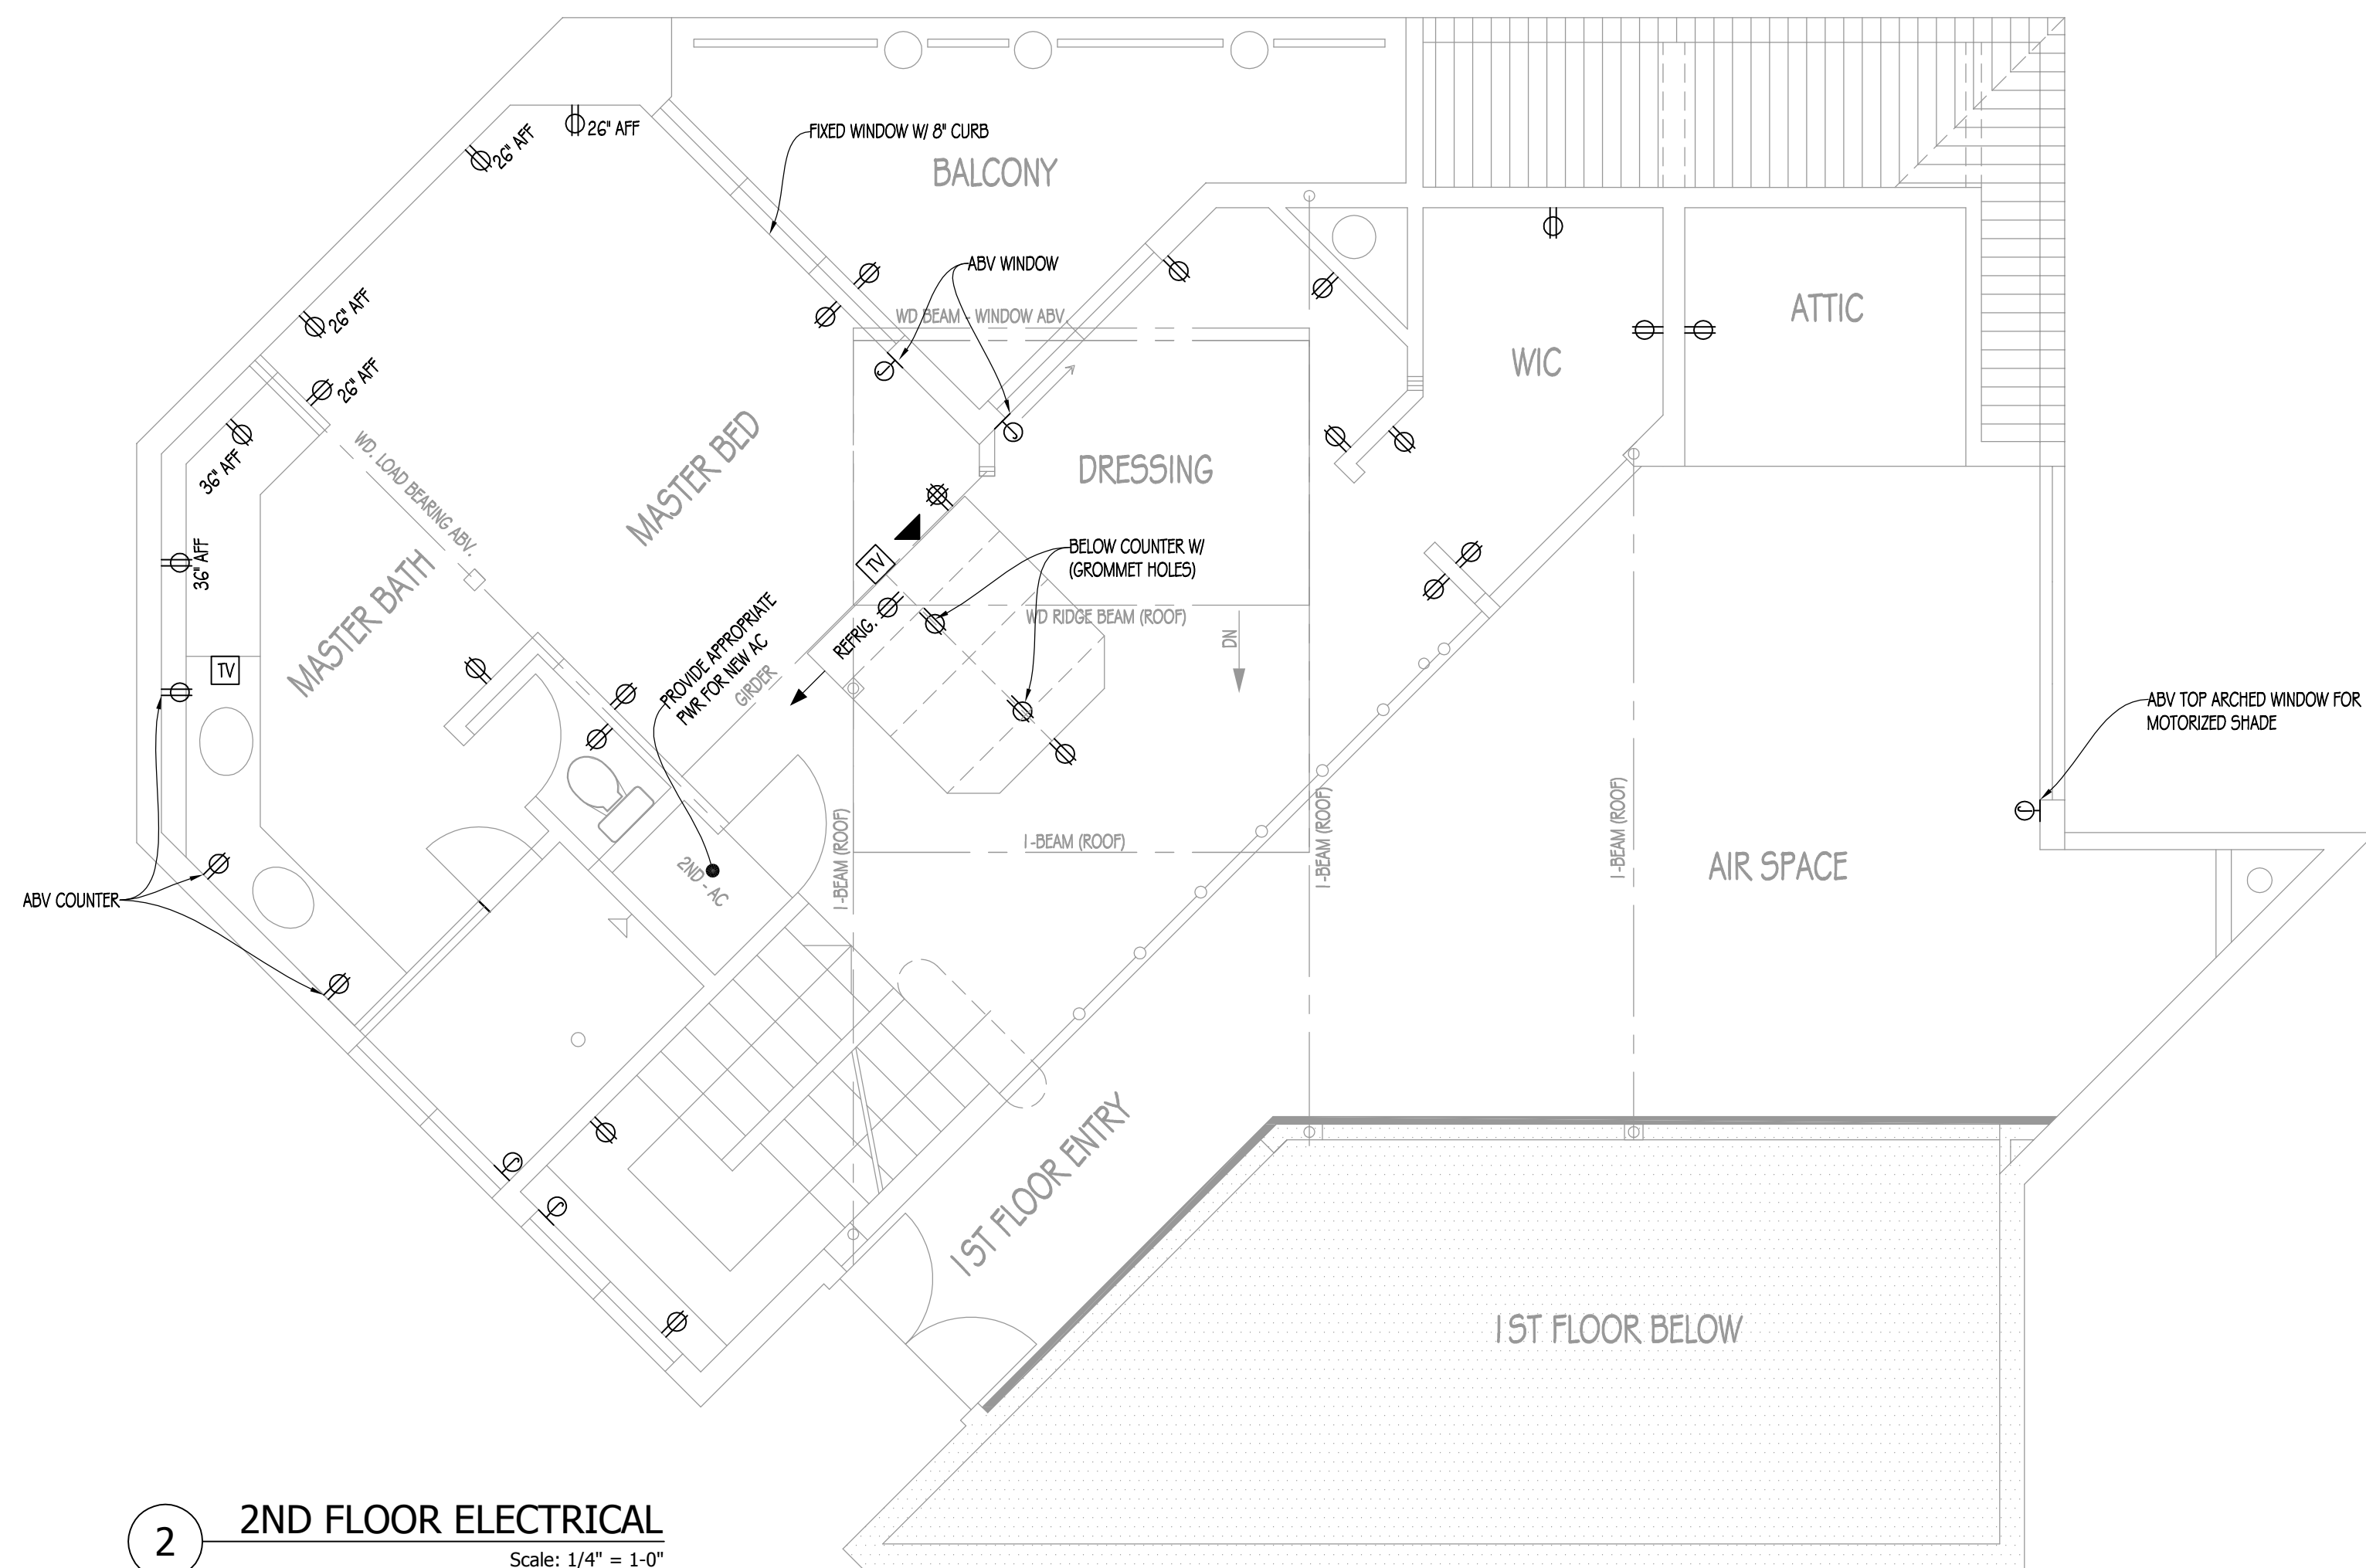

2 2ND FLOOR ELECTRICAL
Scale: 1/4" = 1'-0"

LEGEND:

- FLOOR OUTLET
- DUPLEX OUTLET
- 220 V OUTLET
- 4-PLEX OUTLET
- CABLE TV
- WALL MOUNTED DATA/PHONE OUTLET



Lic# ID 0002289
FL# 13 0001146
Kelly@kellytaaffedesign.com
Tel.: 813.695.5049
Fax: 813.805.2371



INTERIOR REMODELING
THE FITZGIBBONS RESIDENCE
937 SEDDON COVE WAY, TAMPA FL 33602

CONTRACTOR:

TO BE DETERMINED

PUBLISHED: 4/30/2017 10:24:30 PM
REVISIONS: DATE

△	
△	
△	


SHEET NAME:
ELECTRICAL

DRAWN: SB CHECKED:KTD


SHEET NO:

Axx

ELECT.dwg

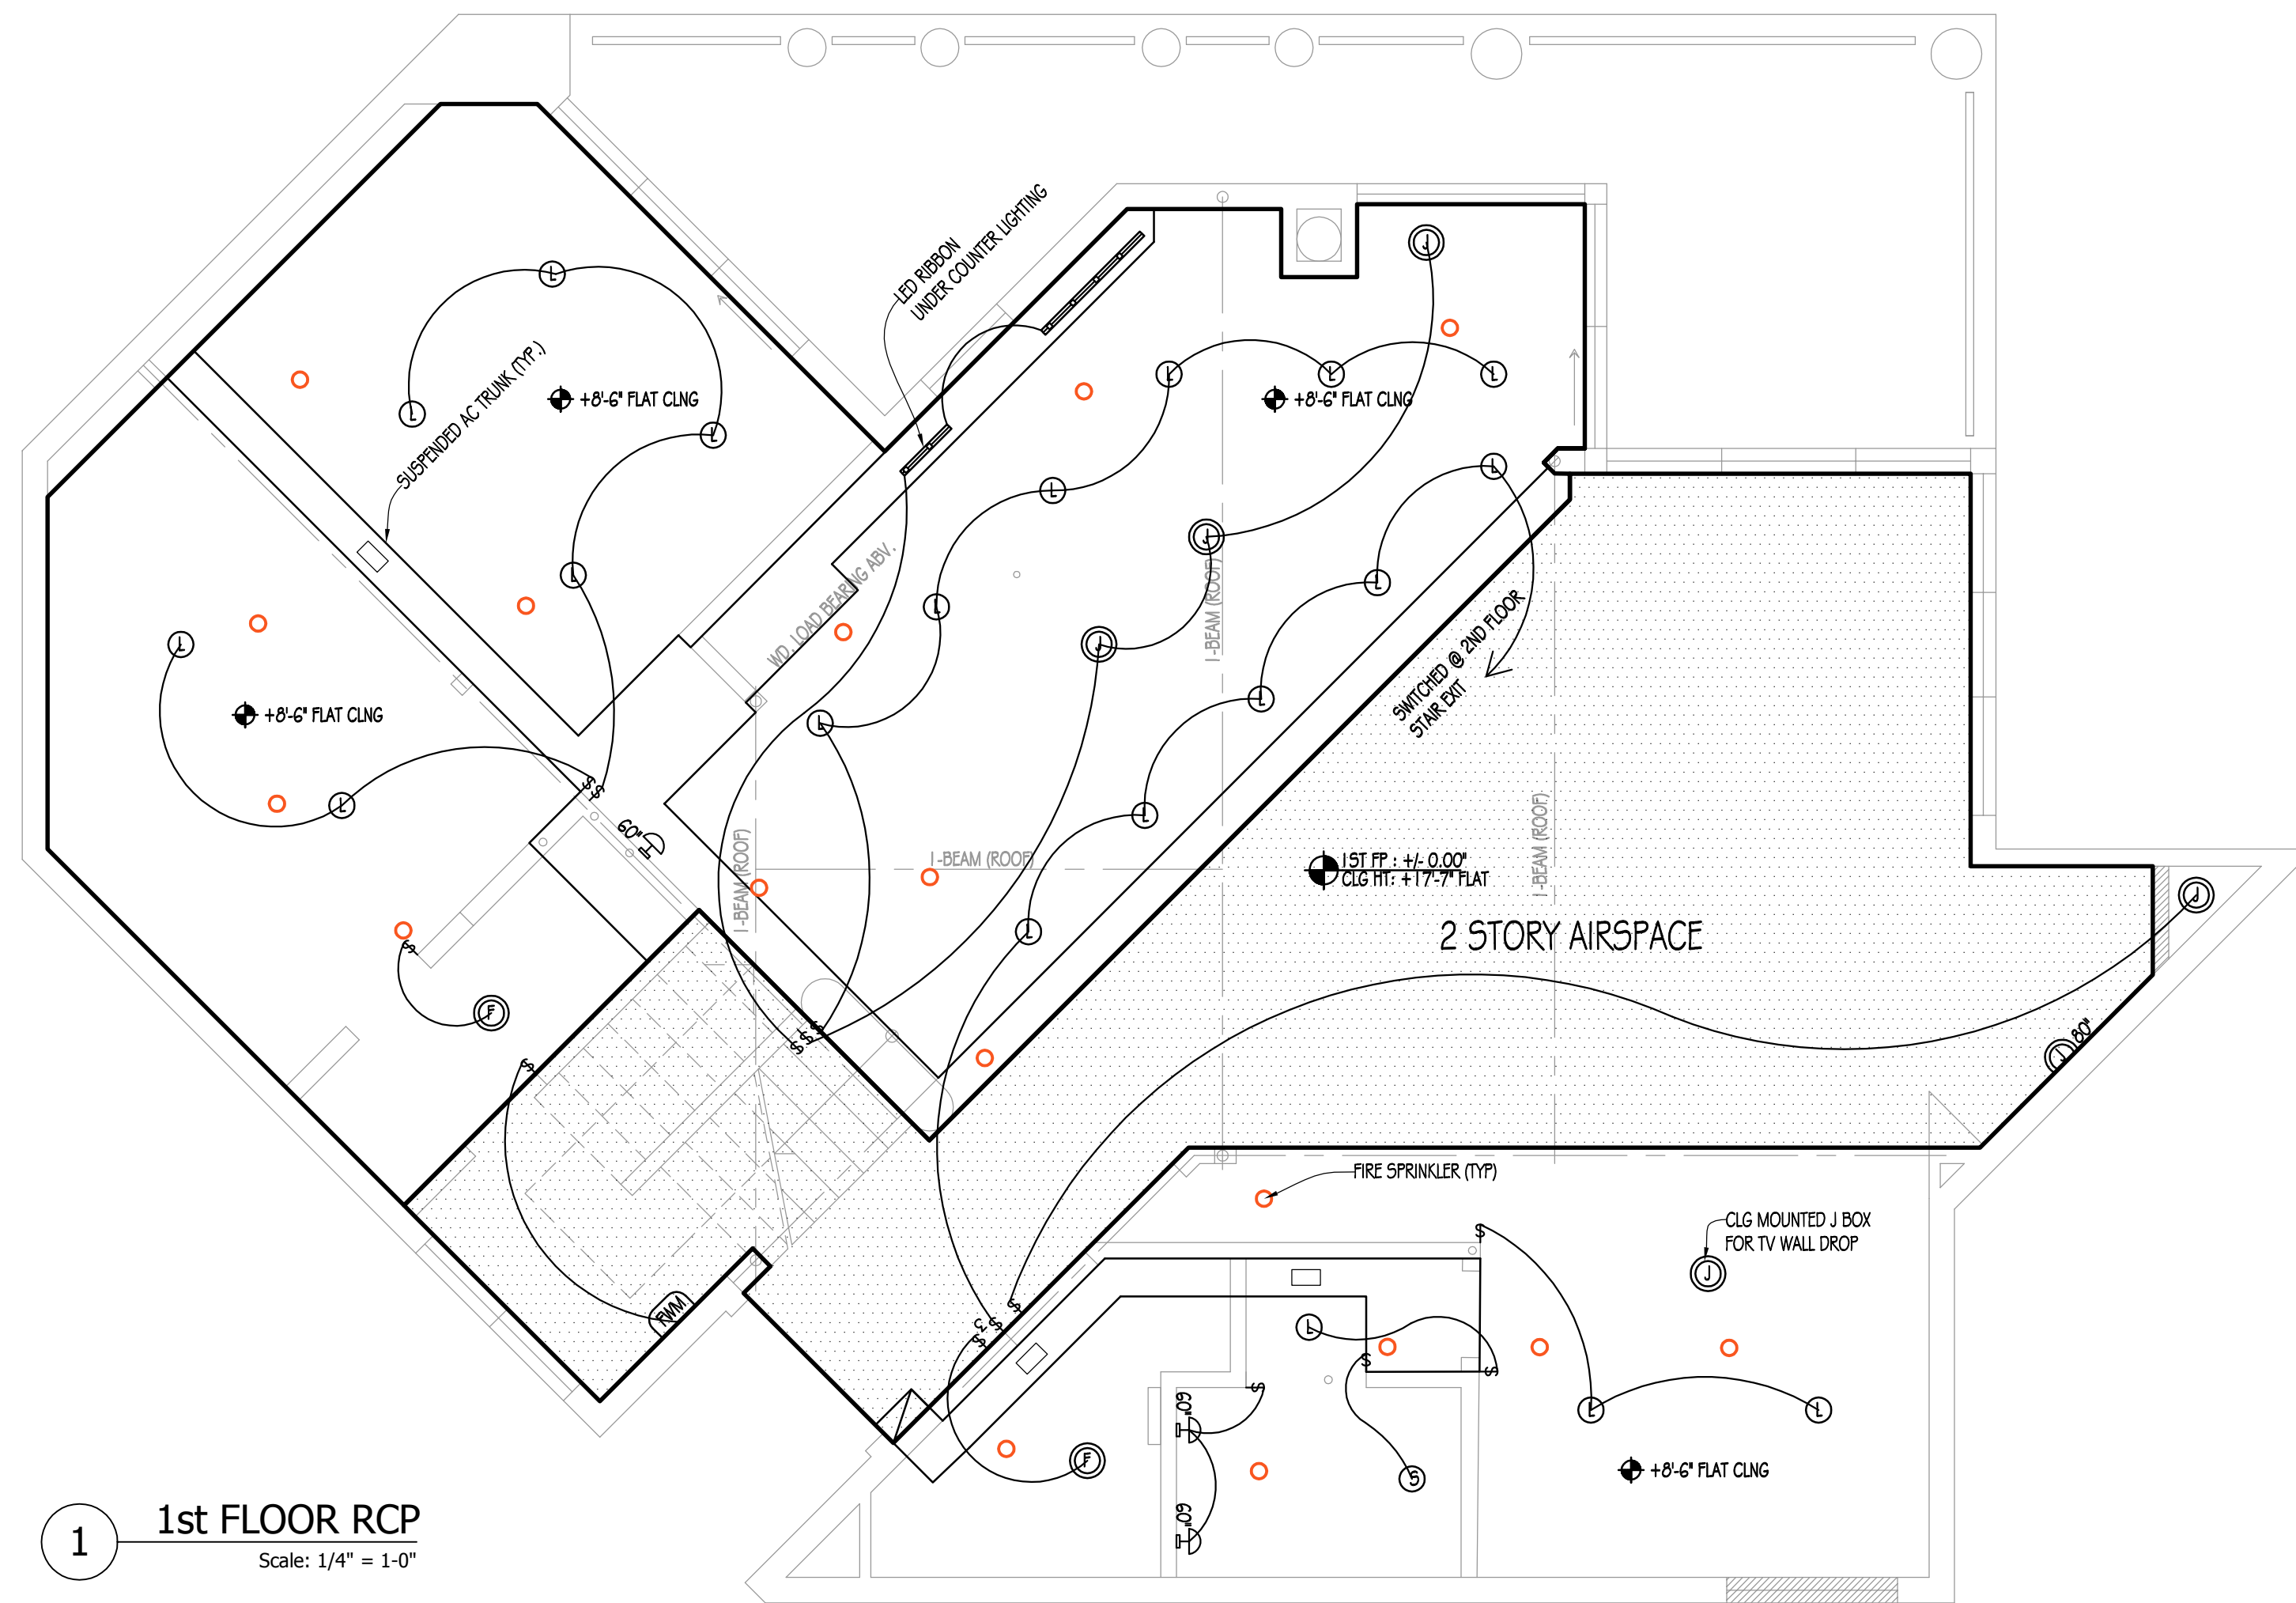

1 1st FLOOR RCP
Scale: 1/4" = 1'-0"

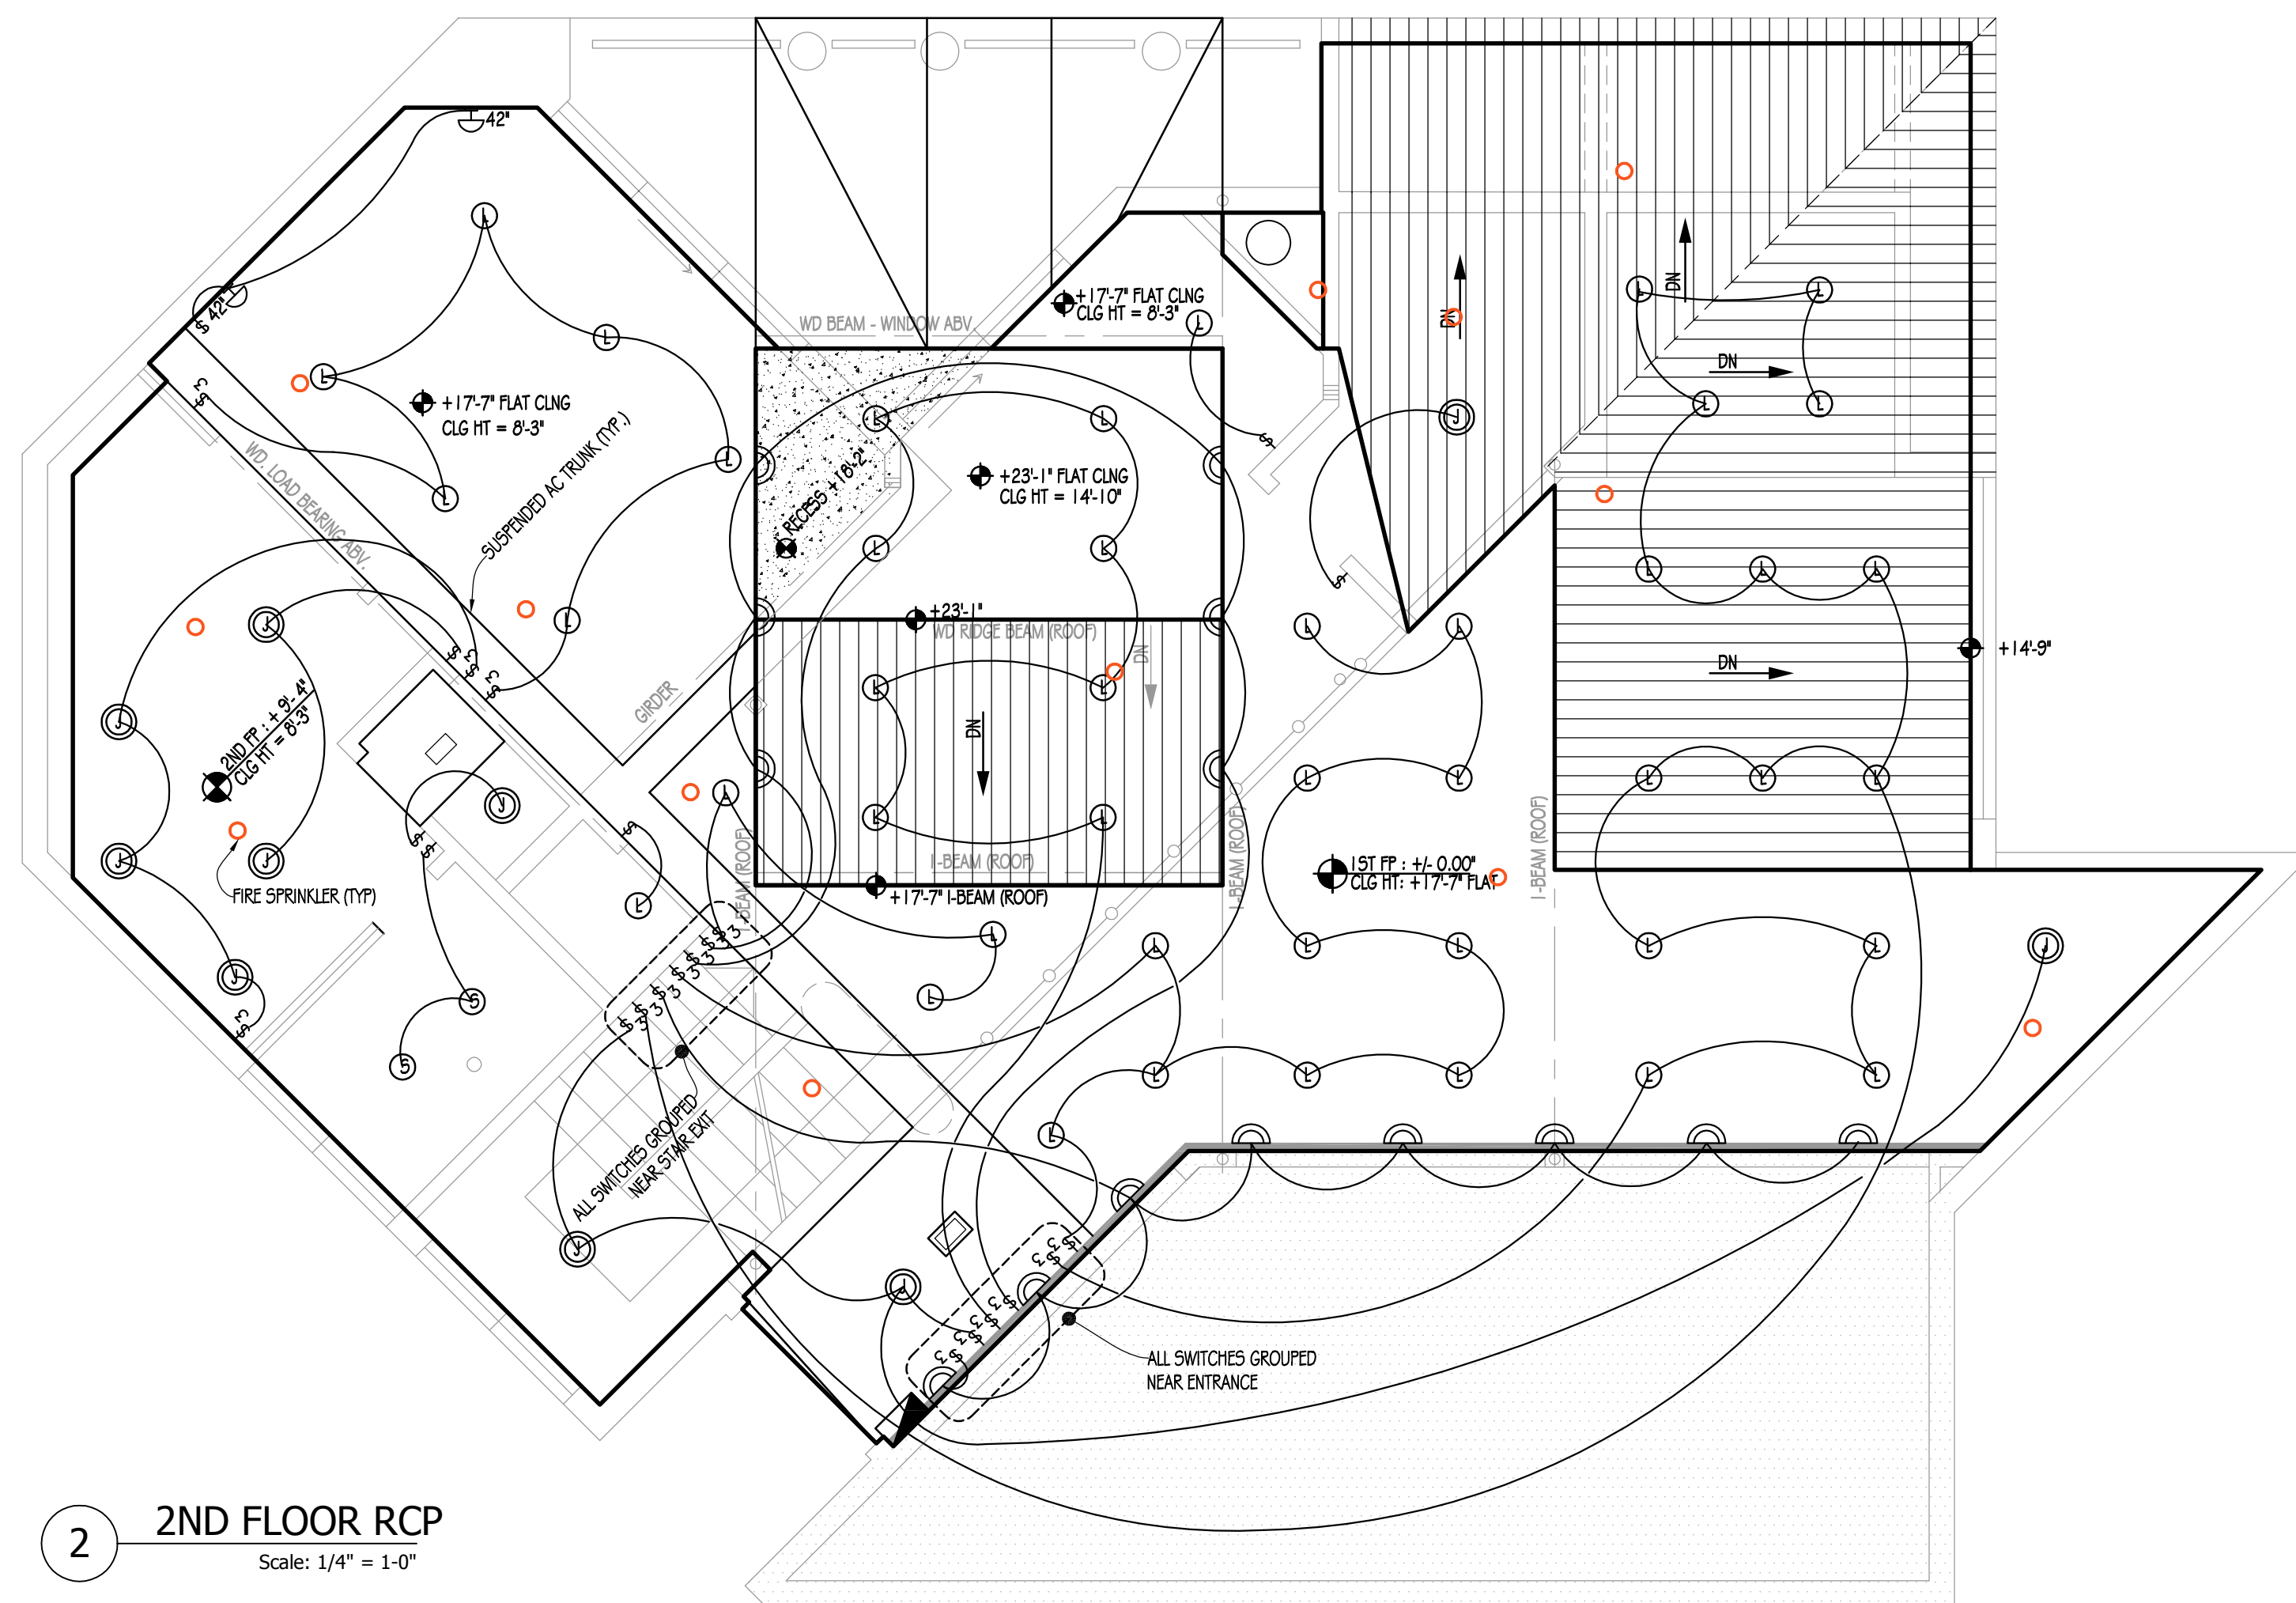

2 2ND FLOOR RCP
Scale: 1/4" = 1'-0"

LEGEND:

- ⌒ WALL WASH UP LIGHT ON DIMMERS
- ⊙ CLING MOUNTED J BOX ON DIMMERS
- ⊙ FLUORESCENT LIGHT CEILING MOUNTED
- ⌒ WALL MOUNTED J BOX
- ⊙ LV - CAN LIGHT ON DIMMERS
- ⊙ SHOWER CAN ON DIMMERS
- ⌒ WALL SCONSE (@ _ _ AFF) ON DIMMER
- ⌒ SINGLE POLE SWITCH
- ⌒ THREE WAY SWITCH
- SPRINKLER HEAD
- ⌒ FLUORESCENT LIGHT WALLMOUNTED UNDER LANDING



Lic# ID 0002289
FL# 13 0001146
Kelly@kellytaaffedesign.com
Tel.: 813.695.5049
Fax: 813.805.2371



PH: 813 919 9154
FX: 866 694 7251
MAIL@CADVICE.US

INTERIOR REMODELING
THE FITZGIBBONS RESIDENCE
 937 SEDDON COVE WAY, TAMPA FL 33602

CONTRACTOR:

TO BE DETERMINED

REVISIONS:	DATE

PUBLISHED: 4/18/2017 5:15:13 PM

SHEET NAME:
RCP/ELC/HVAC



DRAWN: SB CHECKED:KTD

SHEET NO:
A

RCP_v2.dwg

NOTES:

THIS PLAN WAS CREATED BASED ON MEASUREMENTS OBTAINED DURING DEMOLITION PHASE. ALL DIMENSIONS STATED ON THIS PLAN TO BE VERIFIED IN FIELD PRIOR TO ANY NEW WORK.

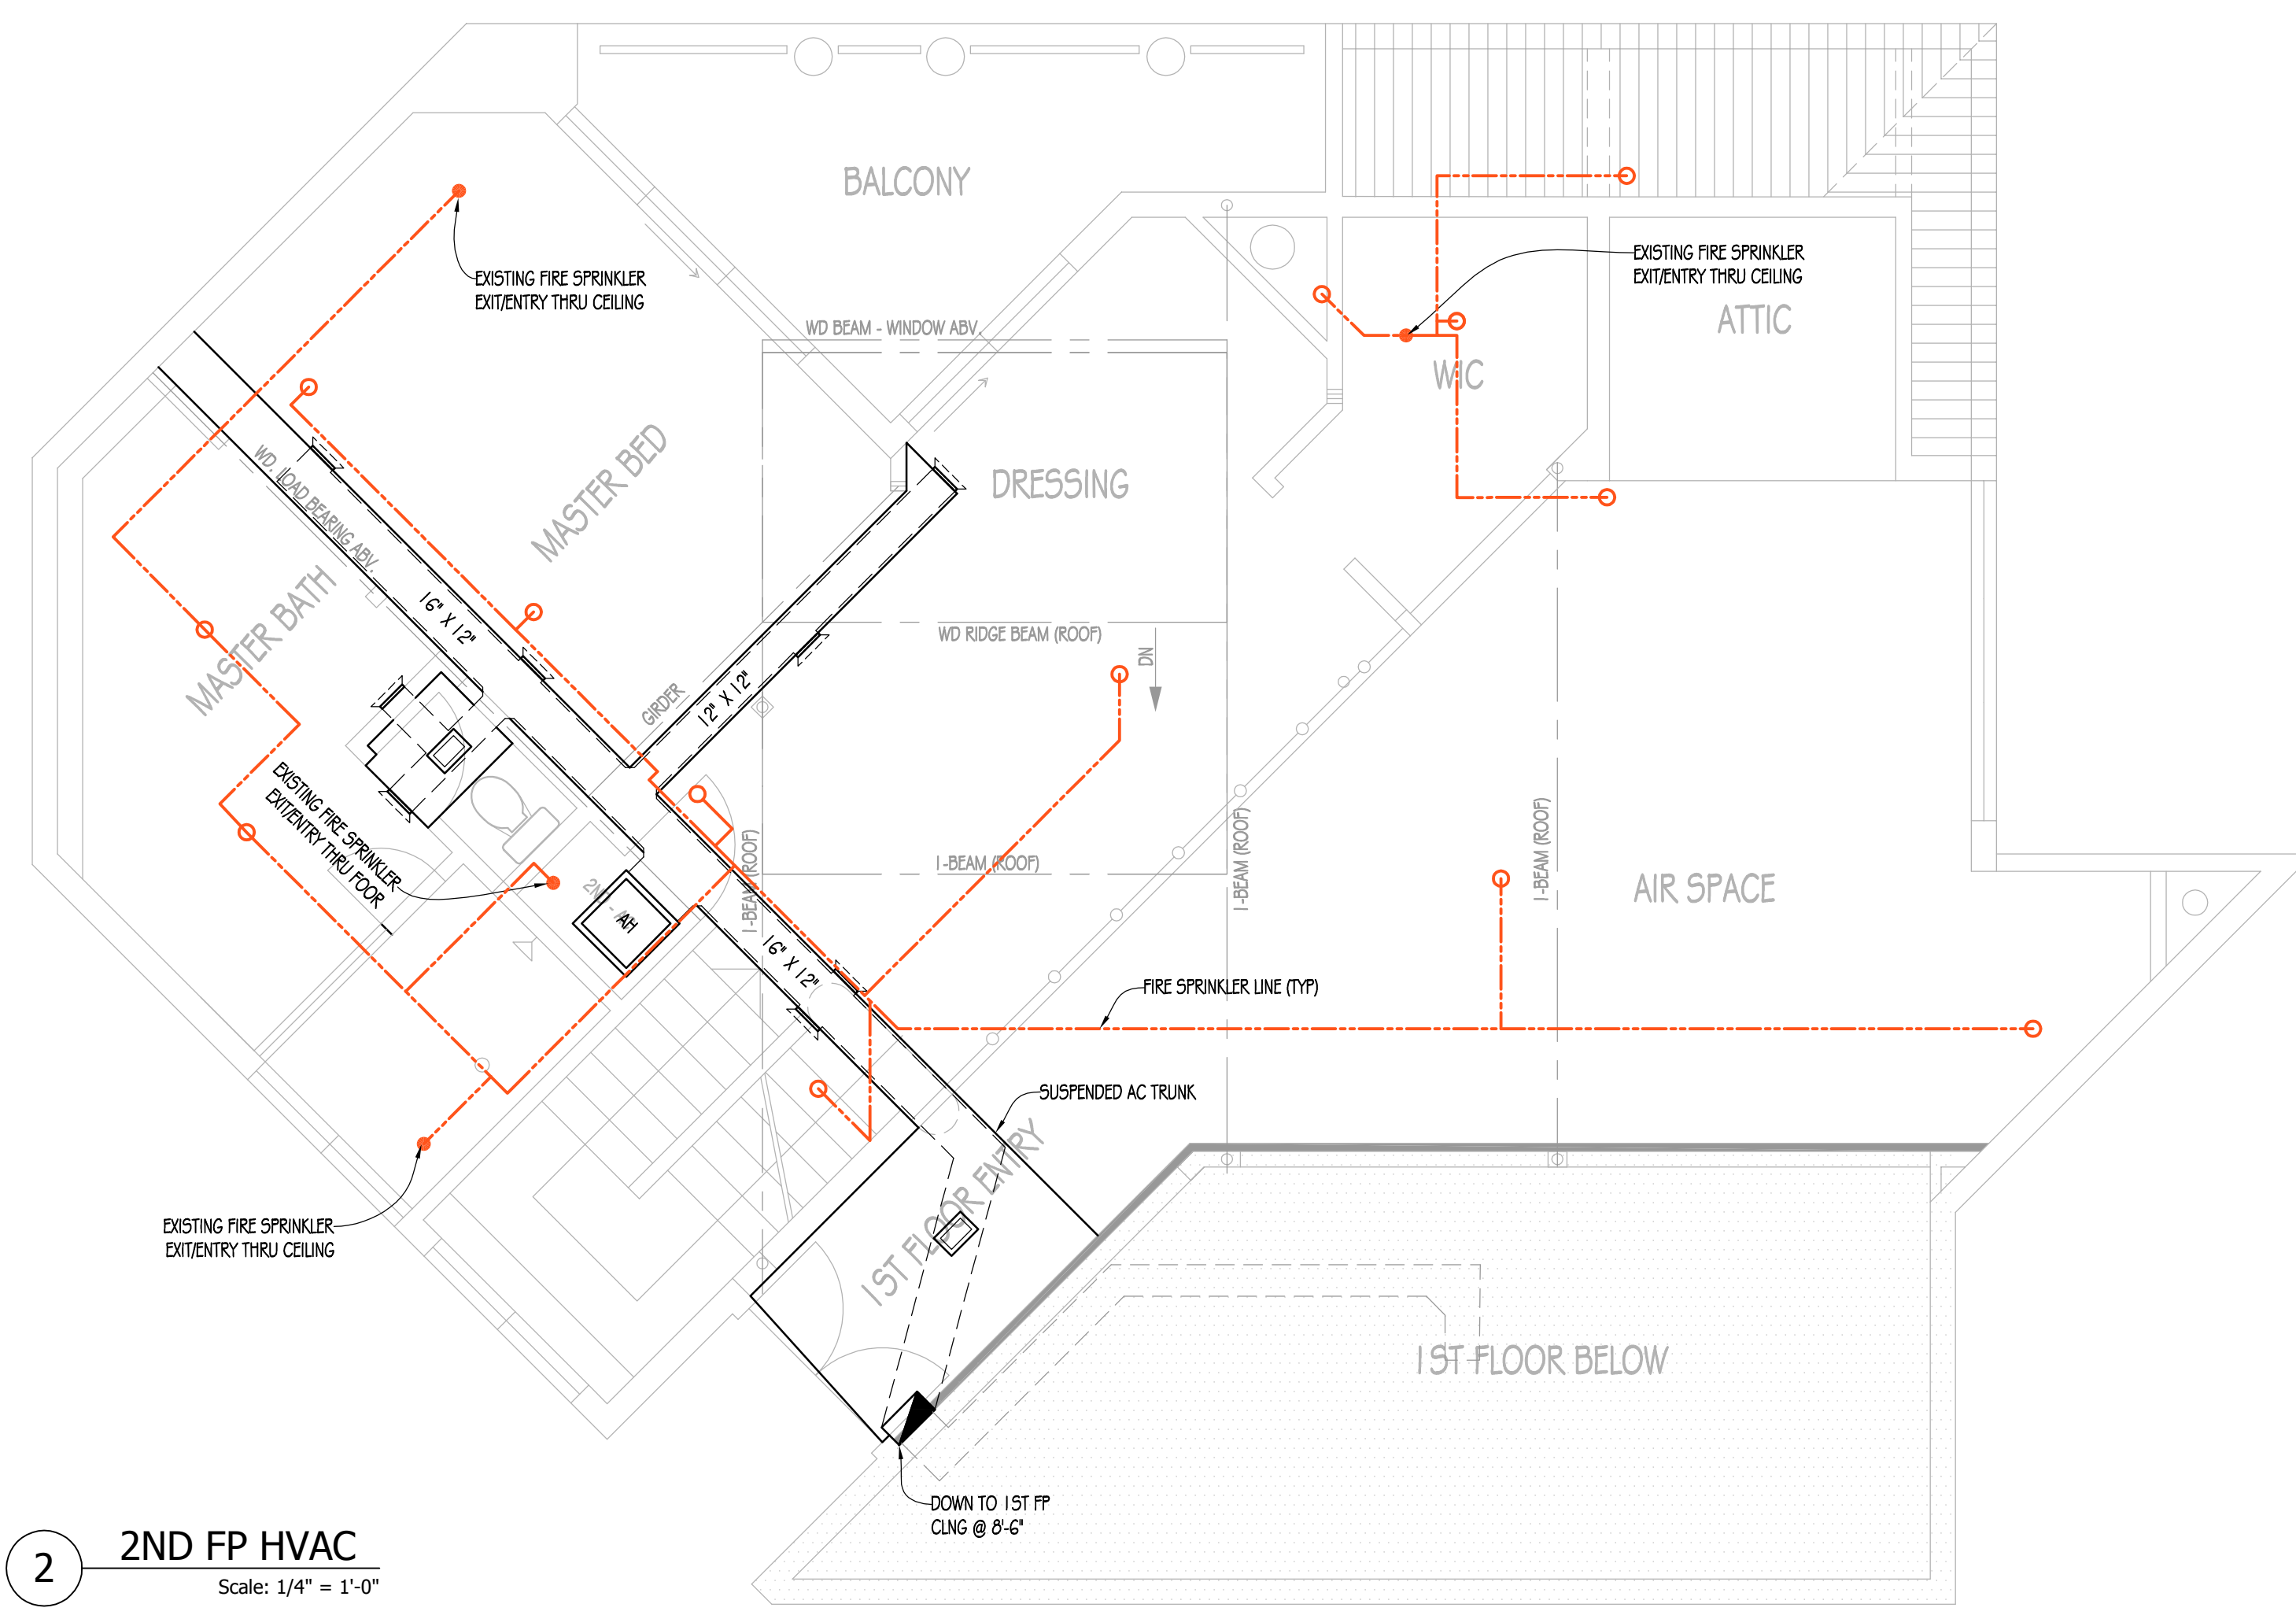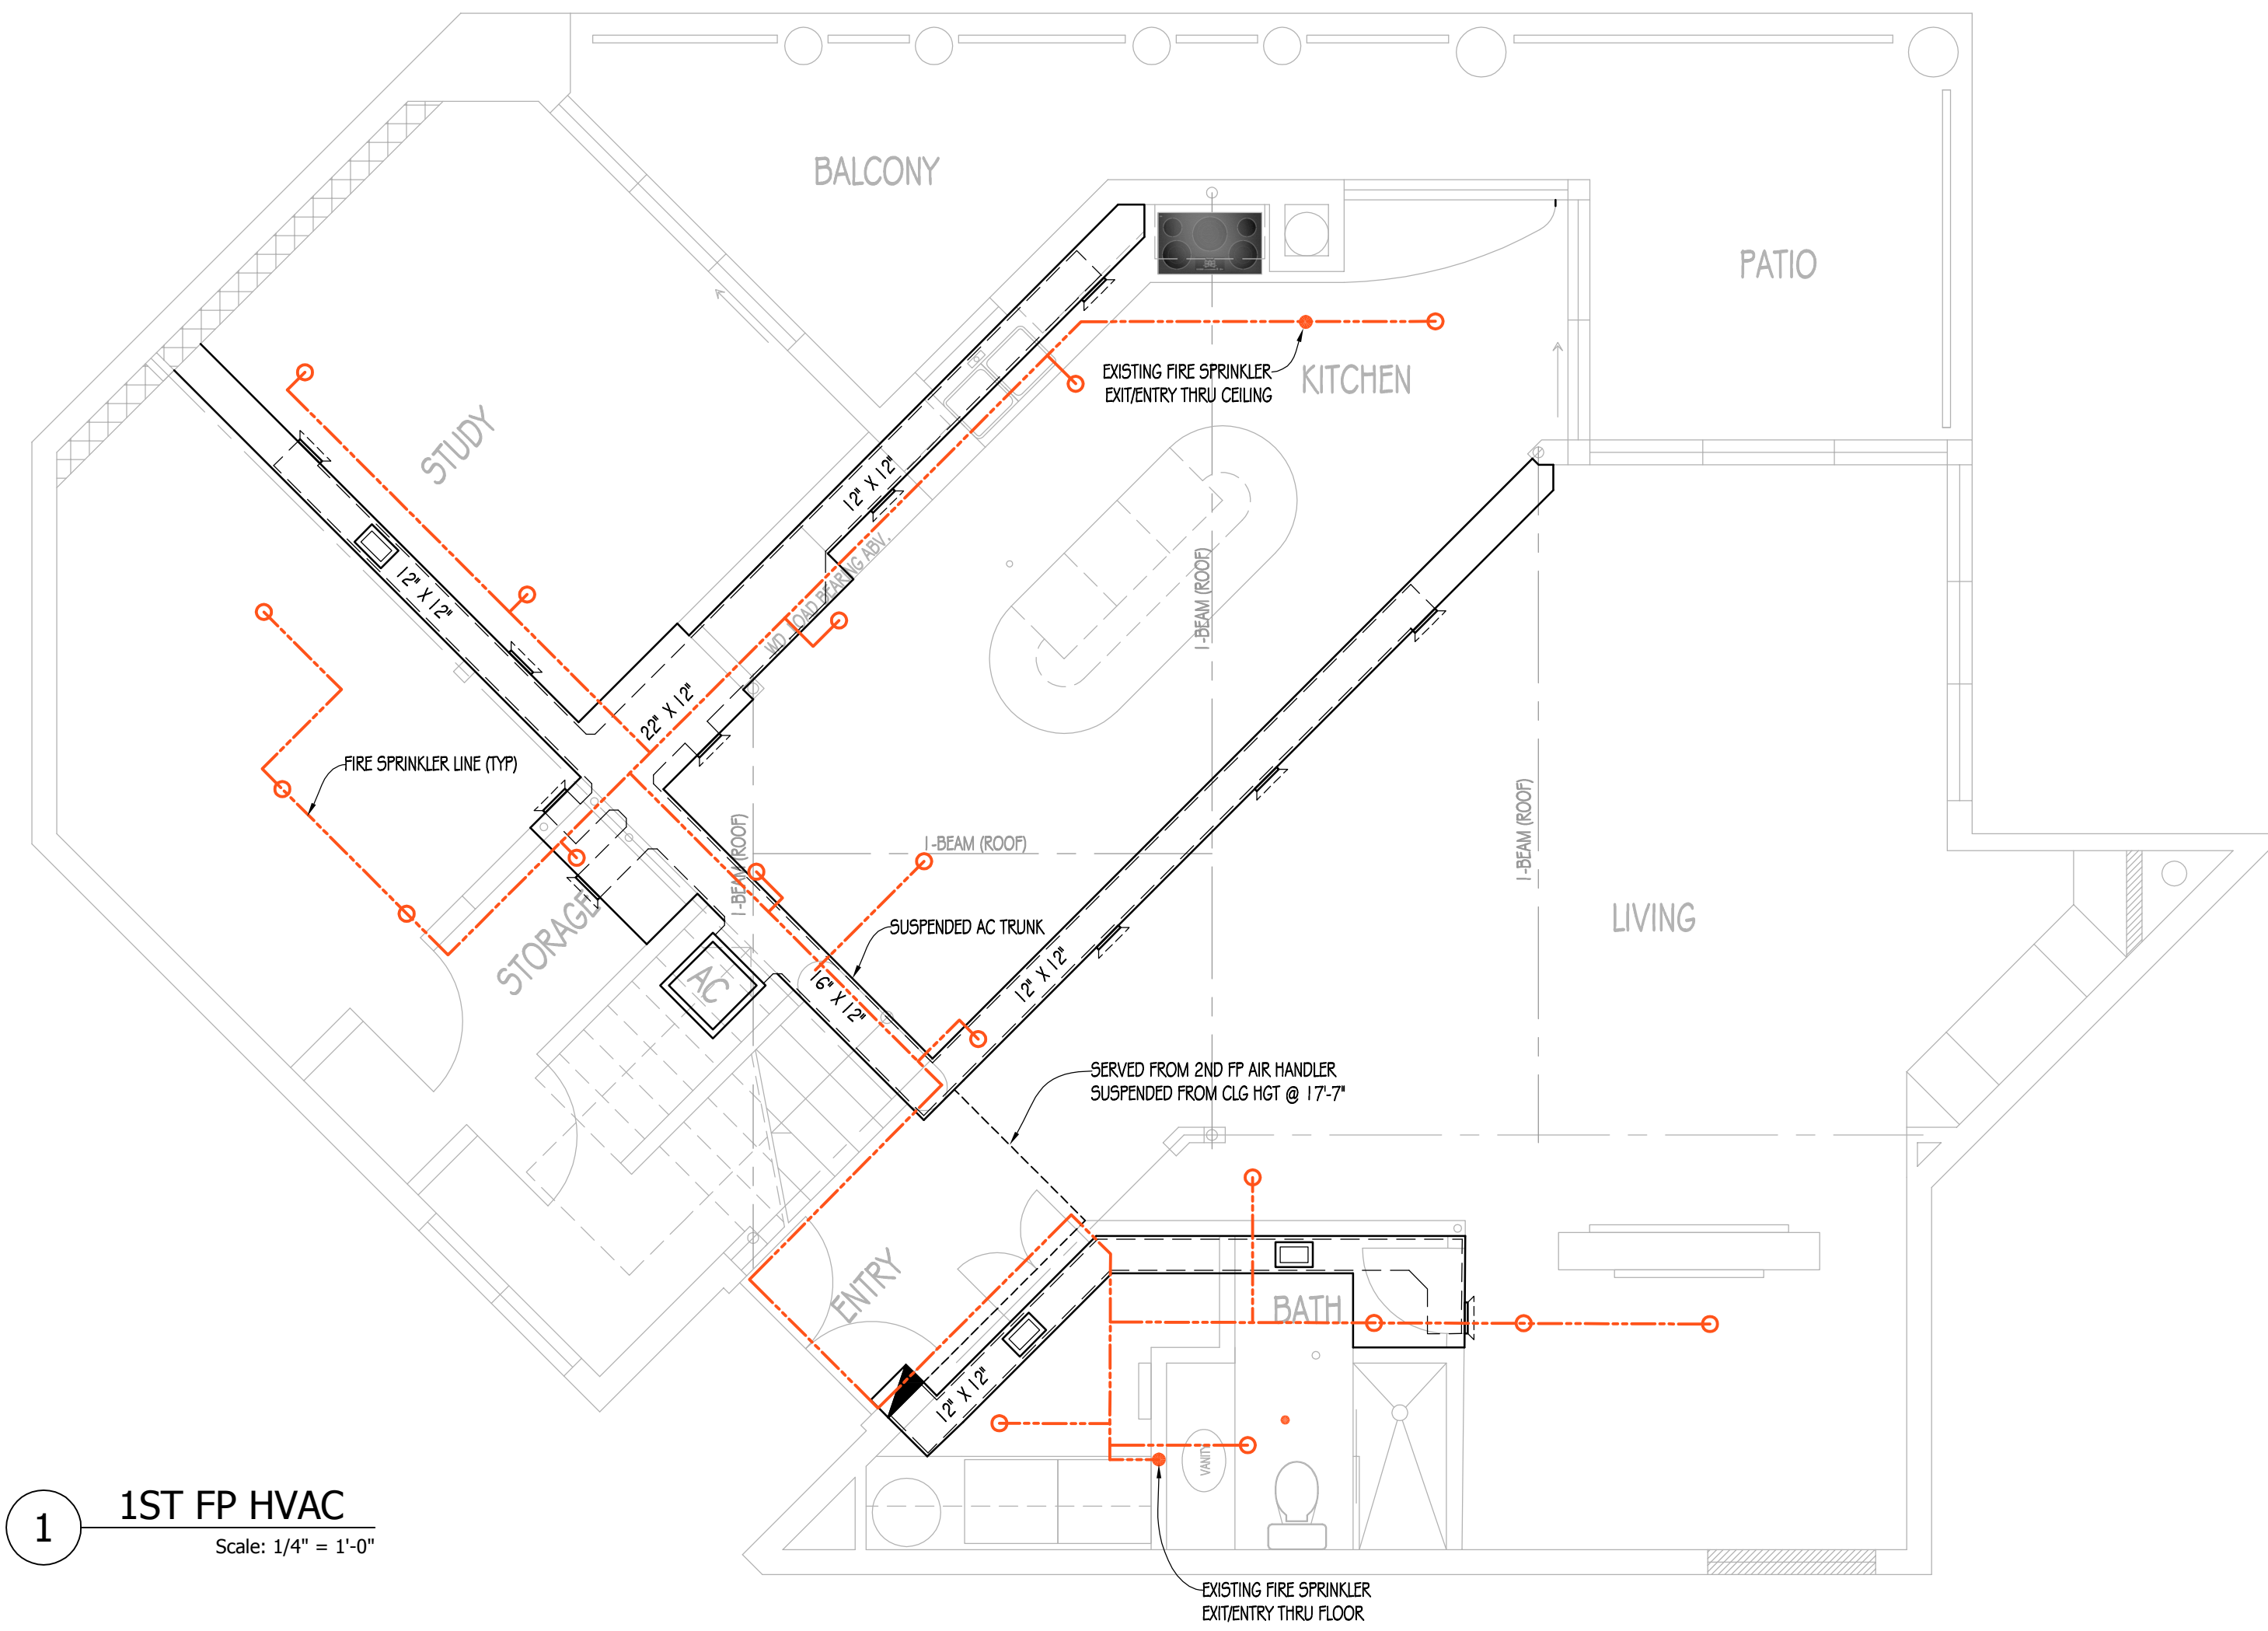

Lic# ID 0002289
FL# 13 0001146
Kelly@kellytaaffedesign.com
Tel.: 813.695.5049
Fax: 813.805.2371



**INTERIOR REMODELING
THE FITZGIBBONS RESIDENCE**
937 SEDDON COVE WAY, TAMPA FL 33602

CONTRACTOR:

TO BE DETERMINED

PUBLISHED: 4/12/2017 5:03:18 AM

REVISIONS:	DATE

SHEET NAME:
1ST FP HVAC
THIS IS SHEET 1 OF 2

DRAWN: SB CHECKED: KTD

SHEET NO:
A105

HVAC.dwg