


FIRST FLOOR - FLOOR PLAN
1/4" = 1'-0"

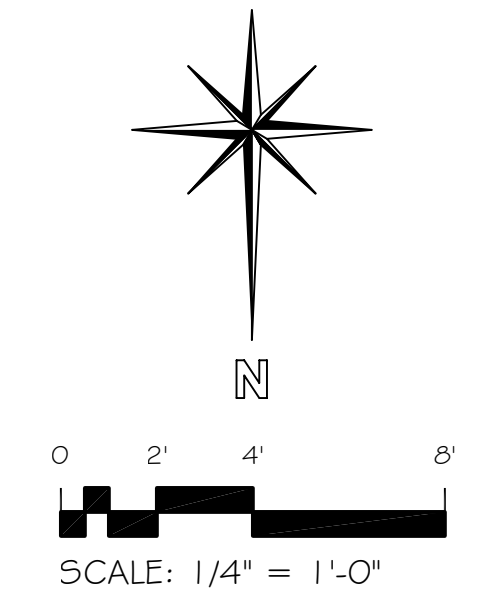

Lic# ID 0002289
FL# 13 0001146
Kelly@kellytaaffedesign.com
Tel.: 813.695.5049
Fax: 813.805.2371



INTERIOR REMODELING
THE KIRKLAND RESIDENCE
3603 SOUTH BEACH DR., TAMPA, FLORIDA 33629

CONTRACTOR:
TO BE DETERMINED

PUBLISHED: 11/3/2011 1:51:05 PM

REVISIONS:	DATE
△	
△	
△	

SHEET NAME:
FLOOR PLAN
THIS IS SHEET 1 OF _
DRAWN: SB CHECKED: KTD
SHEET NO.:
A1.0

Kirkland.dwg




03 - FOYER
 SCALE: 1/4" = 1'-0"

THE KIRKLAND RESIDENCE
 3603 SOUTH BEACH DR. TAMPA, FL




Lic# ID 0002289
 FL# 13 0001146
 Kelly@kellytaaffedesign.com
 Tel.: 813.695.5049
 Fax: 813.805.2371

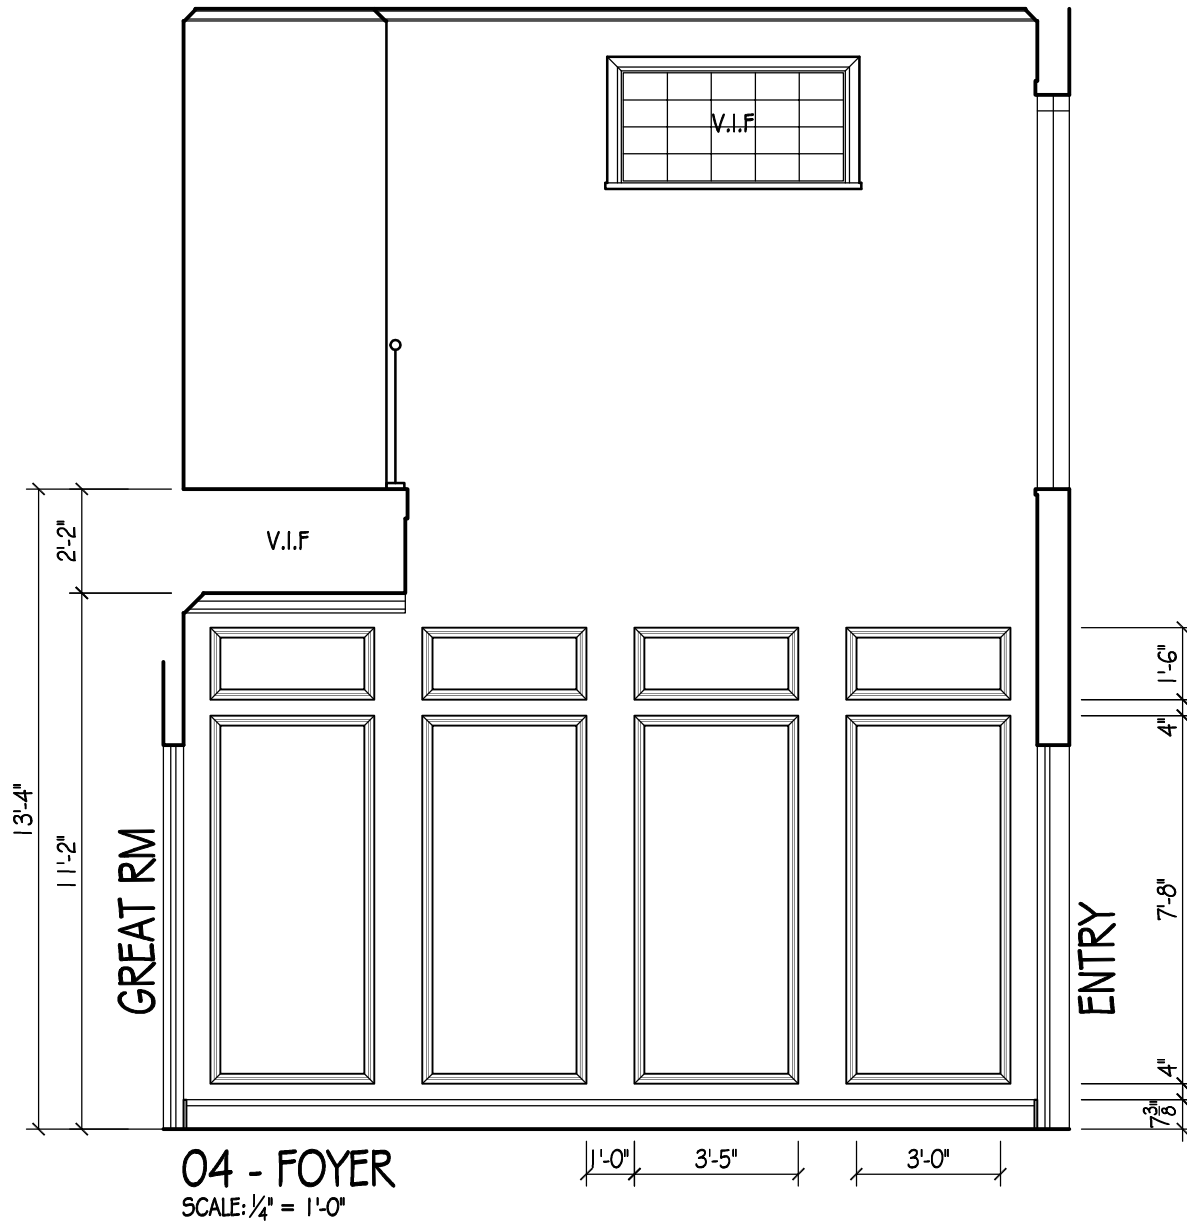

THE KIRKLAND RESIDENCE
 3603 SOUTH BEACH DR. TAMPA, FL




Lic# ID 0002289
 FL# 13 0001146
 Kelly@kellytaaffedesign.com
 Tel.: 813.695.5049
 Fax: 813.805.2371

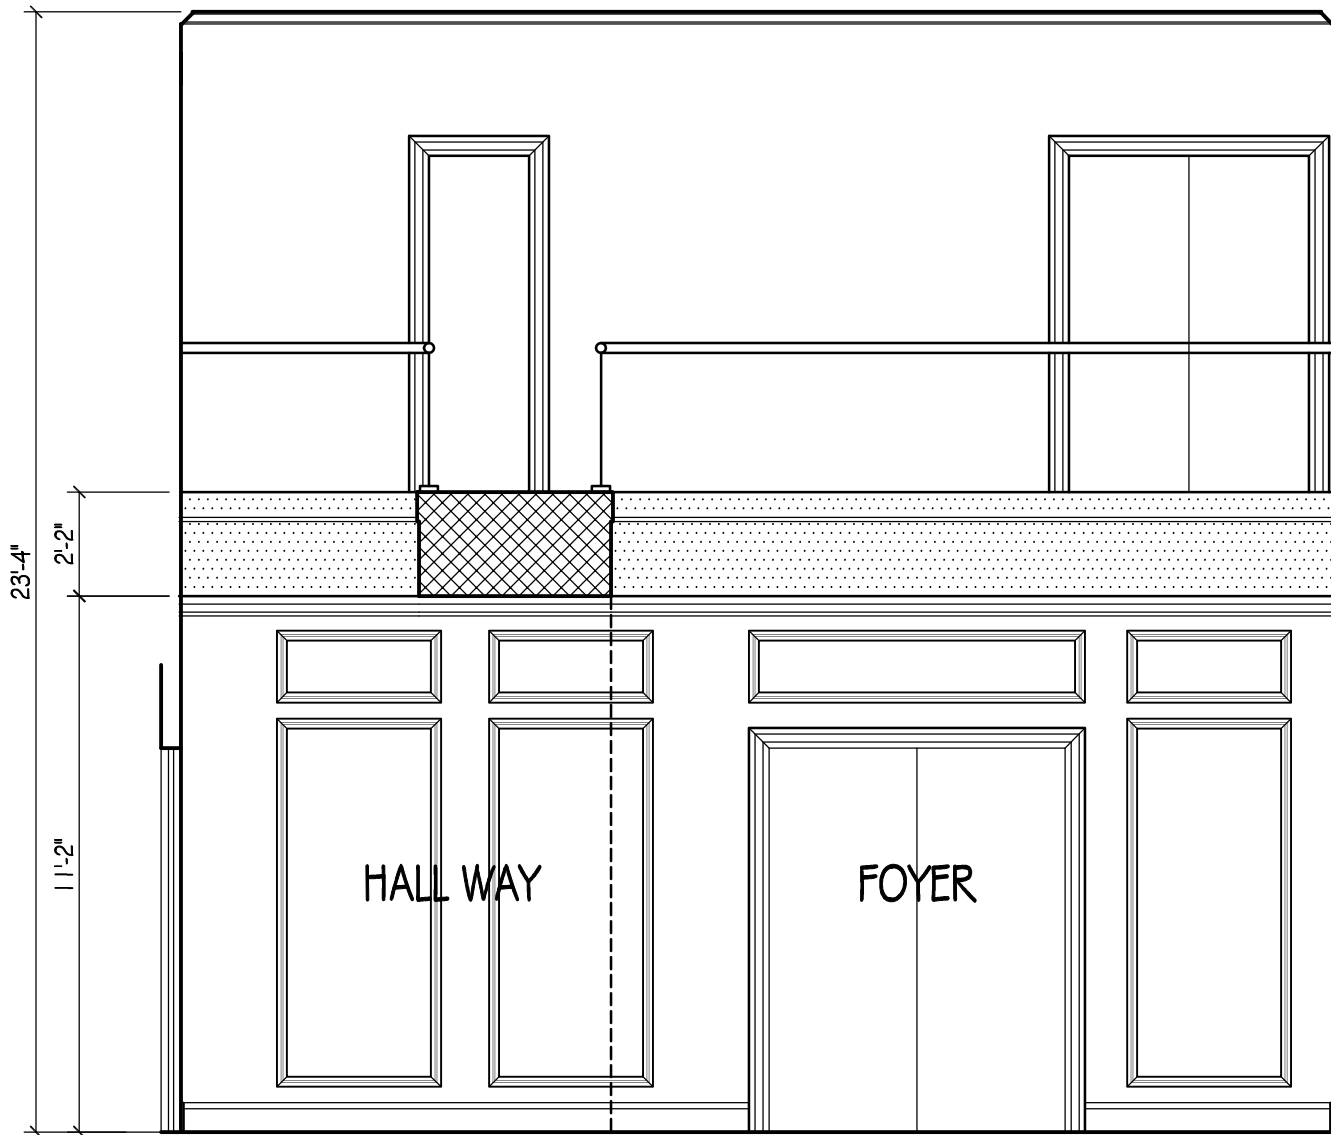

05 - FOYER

SCALE: 1/4" = 1'-0"

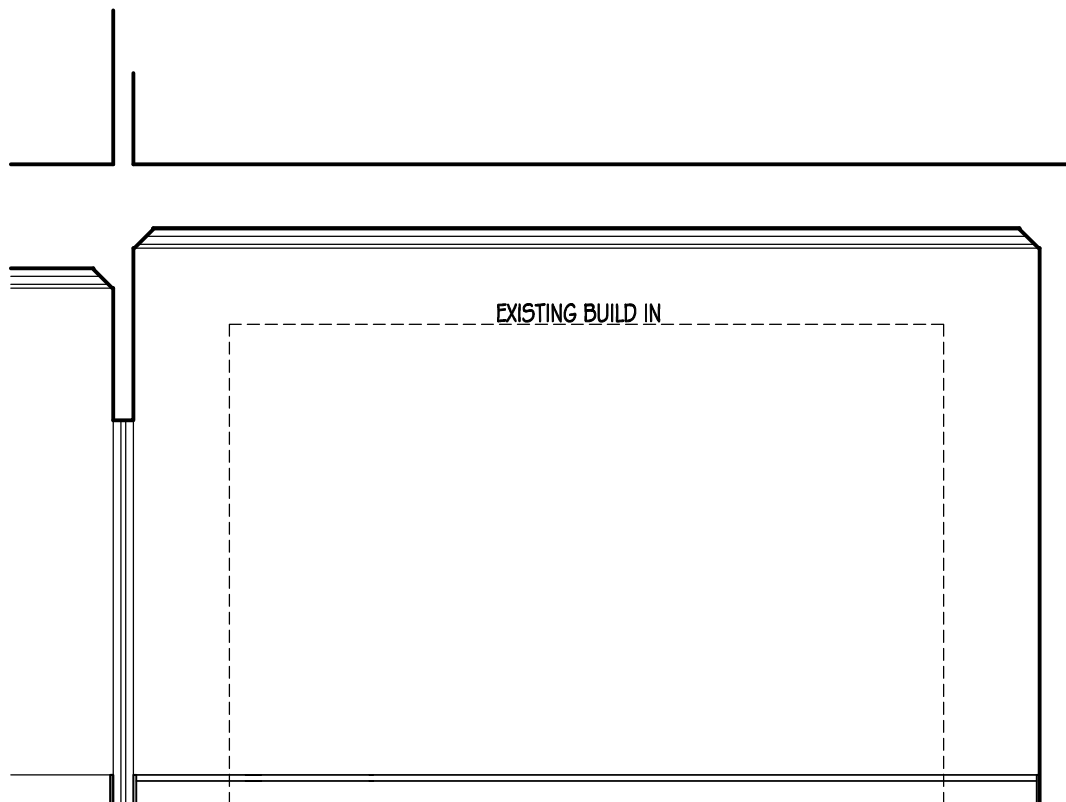

08 - GREAT ROOM
SCALE: 1/4" = 1'-0"

THE KIRKLAND RESIDENCE
3603 SOUTH BEACH DR. TAMPA, FL



Lic# ID 0002289
FL# 13 0001146
Kelly@kellytaaffedesign.com
Tel.: 813.695.5049
Fax: 813.805.2371


THE KIRKLAND RESIDENCE
3603 SOUTH BEACH DR. TAMPA, FL



Lic# ID 0002289
FL# 13 0001146
Kelly@kellytaaffedesign.com
Tel.: 813.695.5049
Fax: 813.805.2371



09 - GREAT ROOM
SCALE: 1/4" = 1'-0"

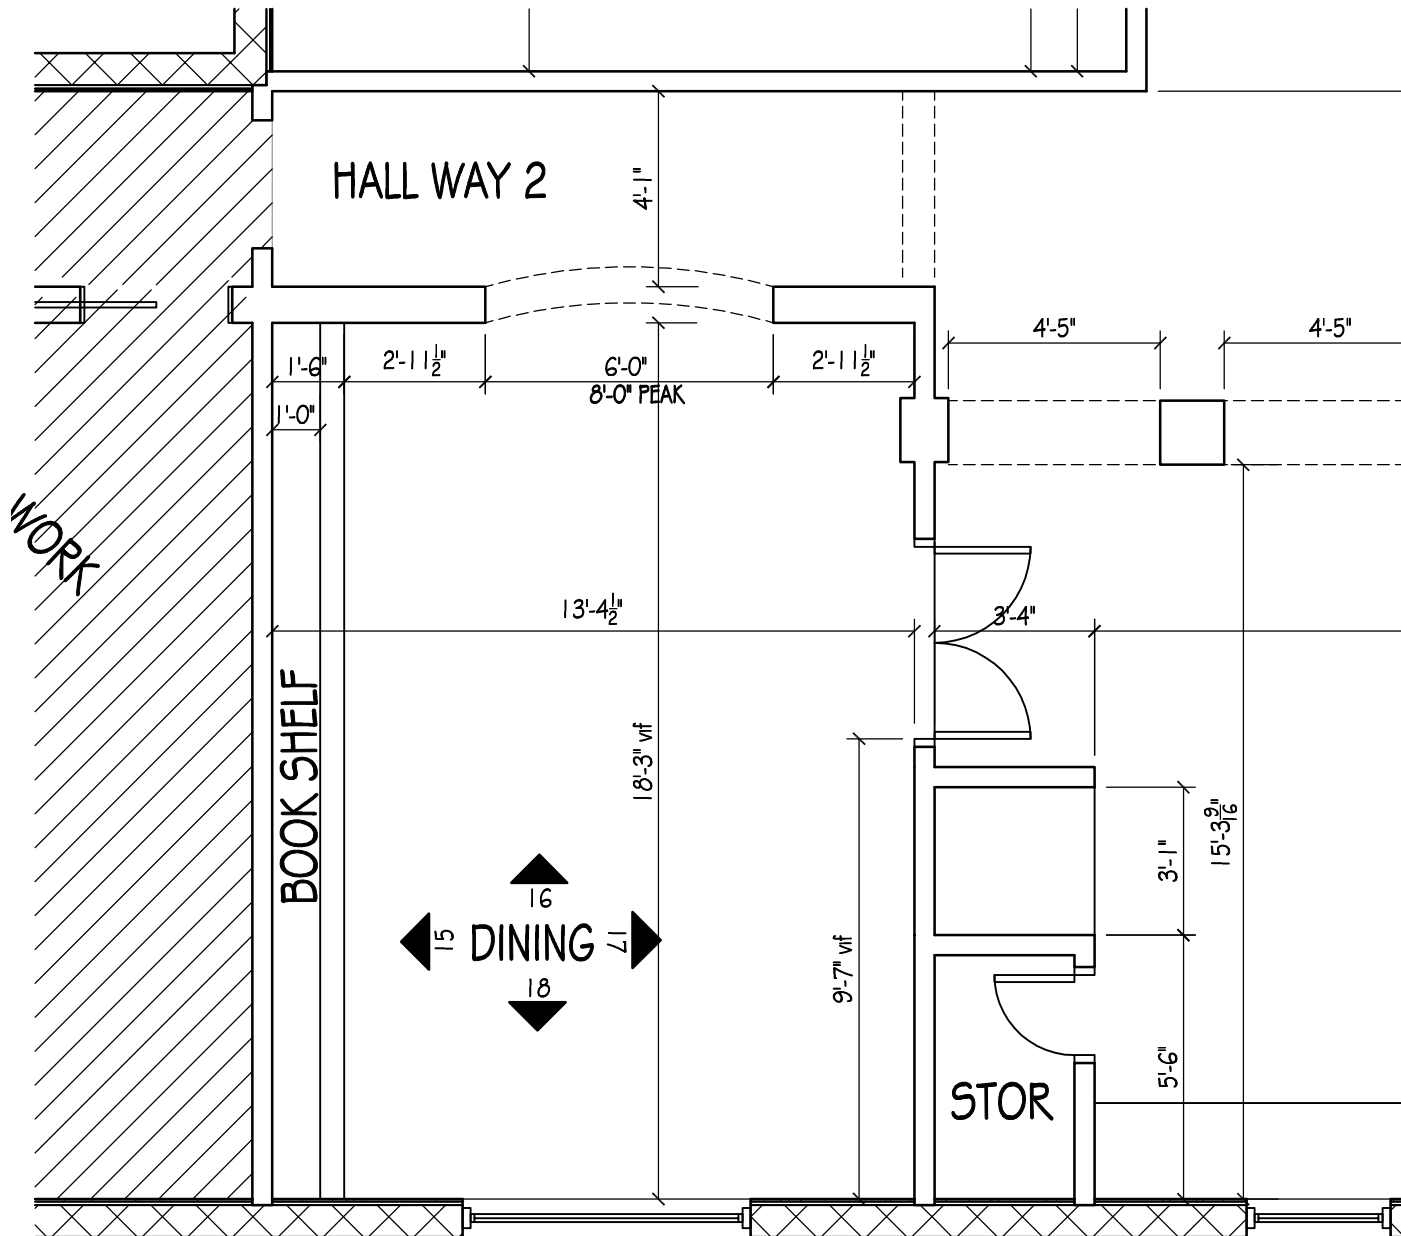


1st FLOOR - DINING

1/4" = 1'-0"

THE KIRKLAND RESIDENCE
3603 SOUTH BEACH DR. TAMPA, FL



Lic# ID 0002289
FL# 13 0001146
Kelly@kellytaaffedesign.com
Tel.: 813.695.5049
Fax: 813.805.2371

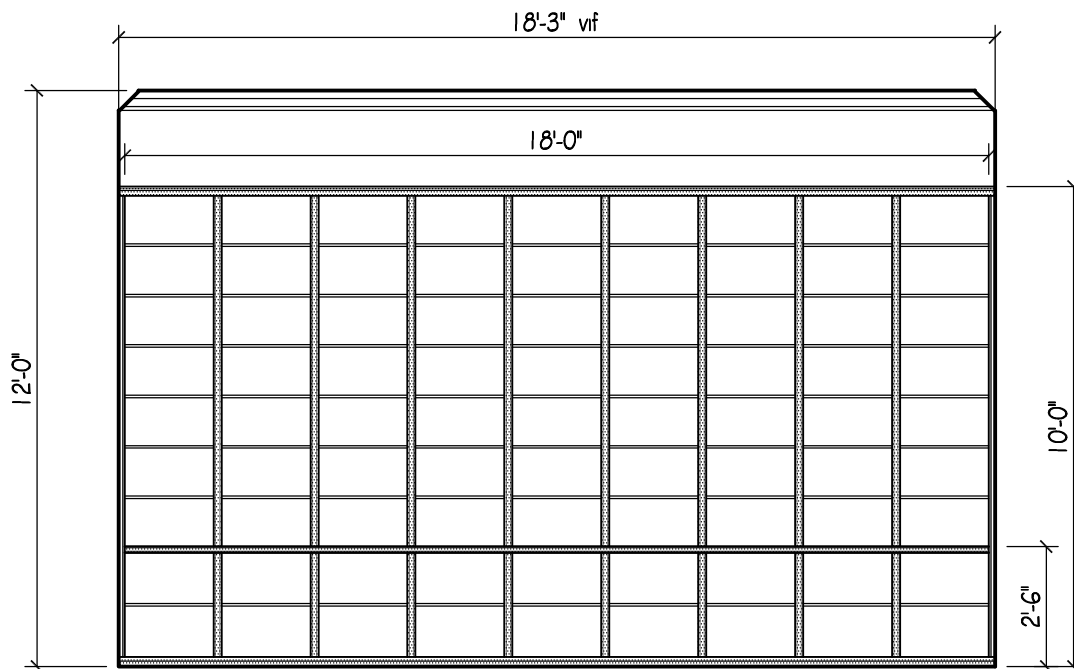


15 - DINING
 SCALE: 1/4" = 1'-0"

THE KIRKLAND RESIDENCE
 3603 SOUTH BEACH DR. TAMPA, FL



Lic# ID 0002289
 FL# 13 0001146
 Kelly@kellytaaffedesign.com
 Tel.: 813.695.5049
 Fax: 813.805.2371

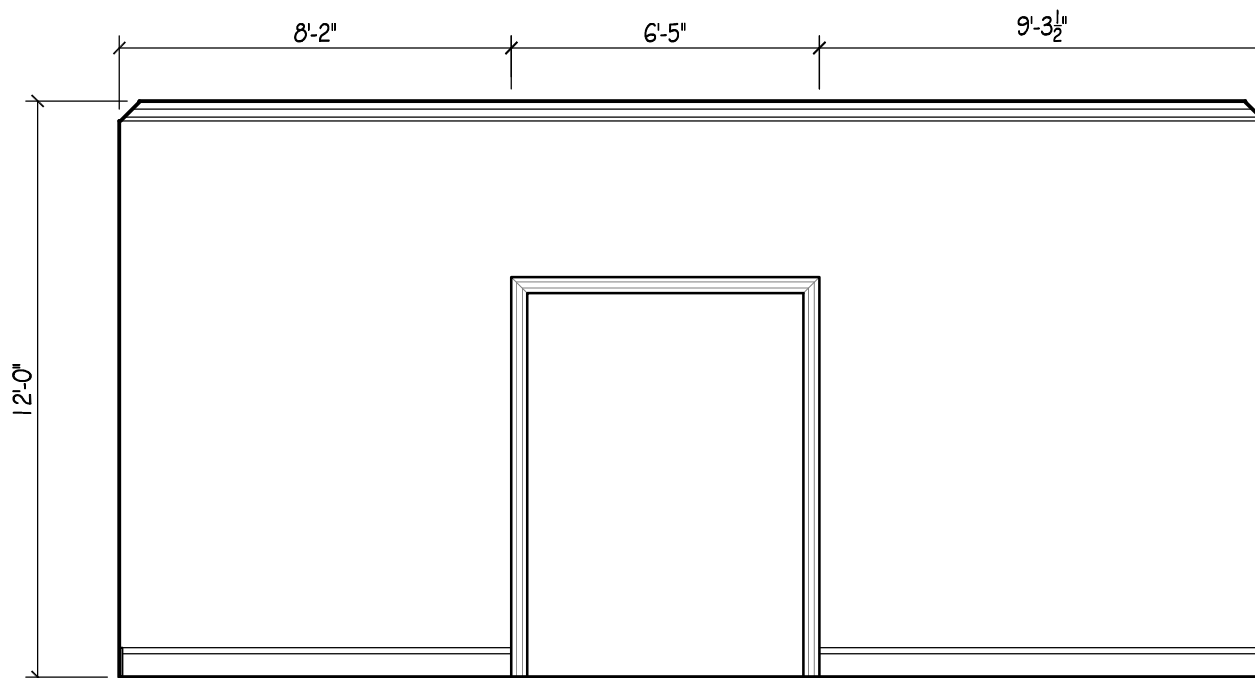


19 - DEN
 SCALE: 1/4" = 1'-0"

THE KIRKLAND RESIDENCE
 3603 SOUTH BEACH DR. TAMPA, FL



Lic# ID 0002289
 FL# 13 0001146
 Kelly@kellytaaffedesign.com
 Tel.: 813.695.5049
 Fax: 813.805.2371

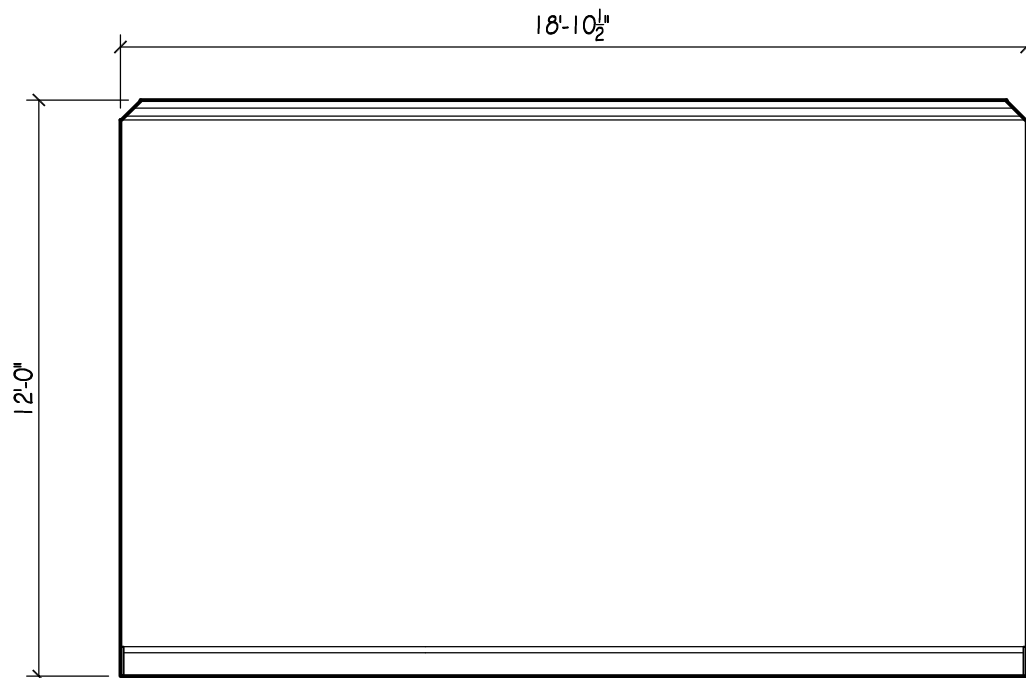

20 - DEN
SCALE: 1/4" = 1'-0"

THE KIRKLAND RESIDENCE
3603 SOUTH BEACH DR. TAMPA, FL



Lic# ID 0002289
FL# 13 0001146
Kelly@kellytaaffedesign.com
Tel.: 813.695.5049
Fax: 813.805.2371




21 - DEN
SCALE: 1/4" = 1'-0"

THE KIRKLAND RESIDENCE
3603 SOUTH BEACH DR. TAMPA, FL



Lic# ID 0002289
FL# 13 0001146
Kelly@kellytaaffedesign.com
Tel.: 813.695.5049
Fax: 813.805.2371

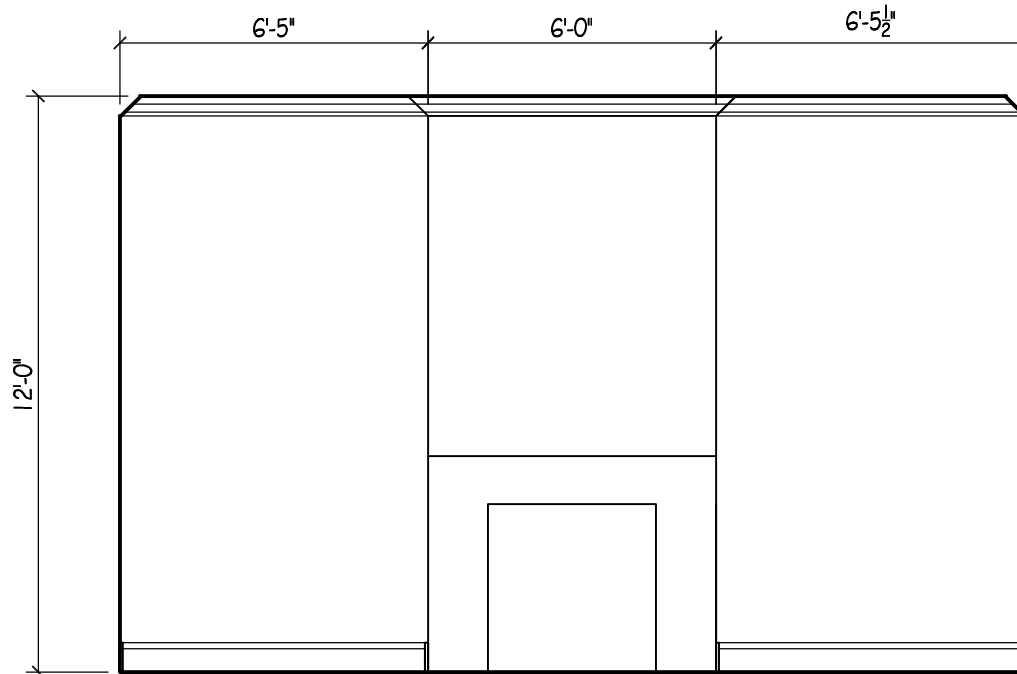


22 - DEN
 SCALE: 1/4" = 1'-0"

THE KIRKLAND RESIDENCE
 3603 SOUTH BEACH DR. TAMPA, FL



Lic# ID 0002289
 FL# 13 0001146
 Kelly@kellytaaffedesign.com
 Tel.: 813.695.5049
 Fax: 813.805.2371

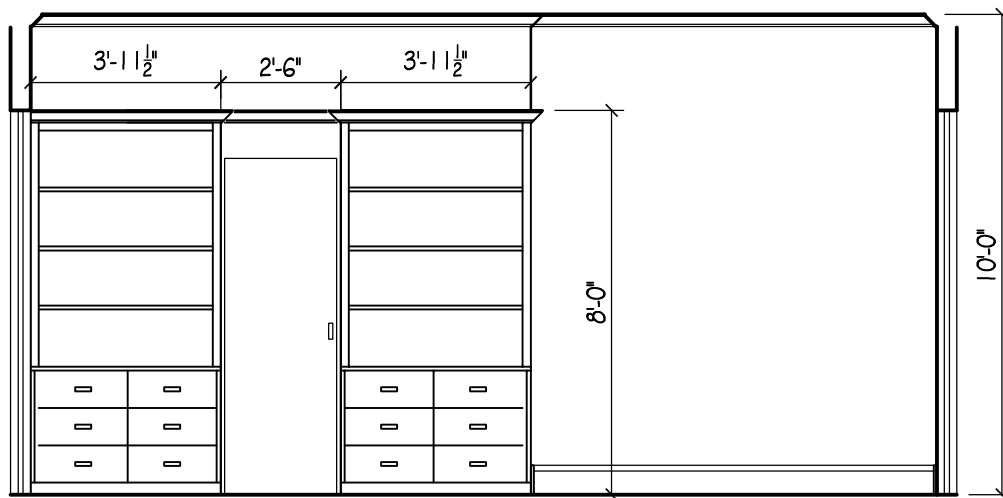

2.01 - BED2
 SCALE: 1/4" = 1'-0"

THE KIRKLAND RESIDENCE
 3603 SOUTH BEACH DR. TAMPA, FL



Lic# ID 0002289
 FL# 13 0001146
 Kelly@kellytaaffedesign.com
 Tel.: 813.695.5049
 Fax: 813.805.2371