

THE MEYERS RESIDENCE

 A FURNITURE DESIGN, SOUTH TAMPA, FL



Lic# ID 0002289

FL# 13 0001146

 Kelly@kellytaaffedesign.com

Tel.: 813.695.5049


Fax: 813.805.2371

PROPOSED

 LAYOUT 01

SCALE: 3/8"

5/8/2013 2:53 PM

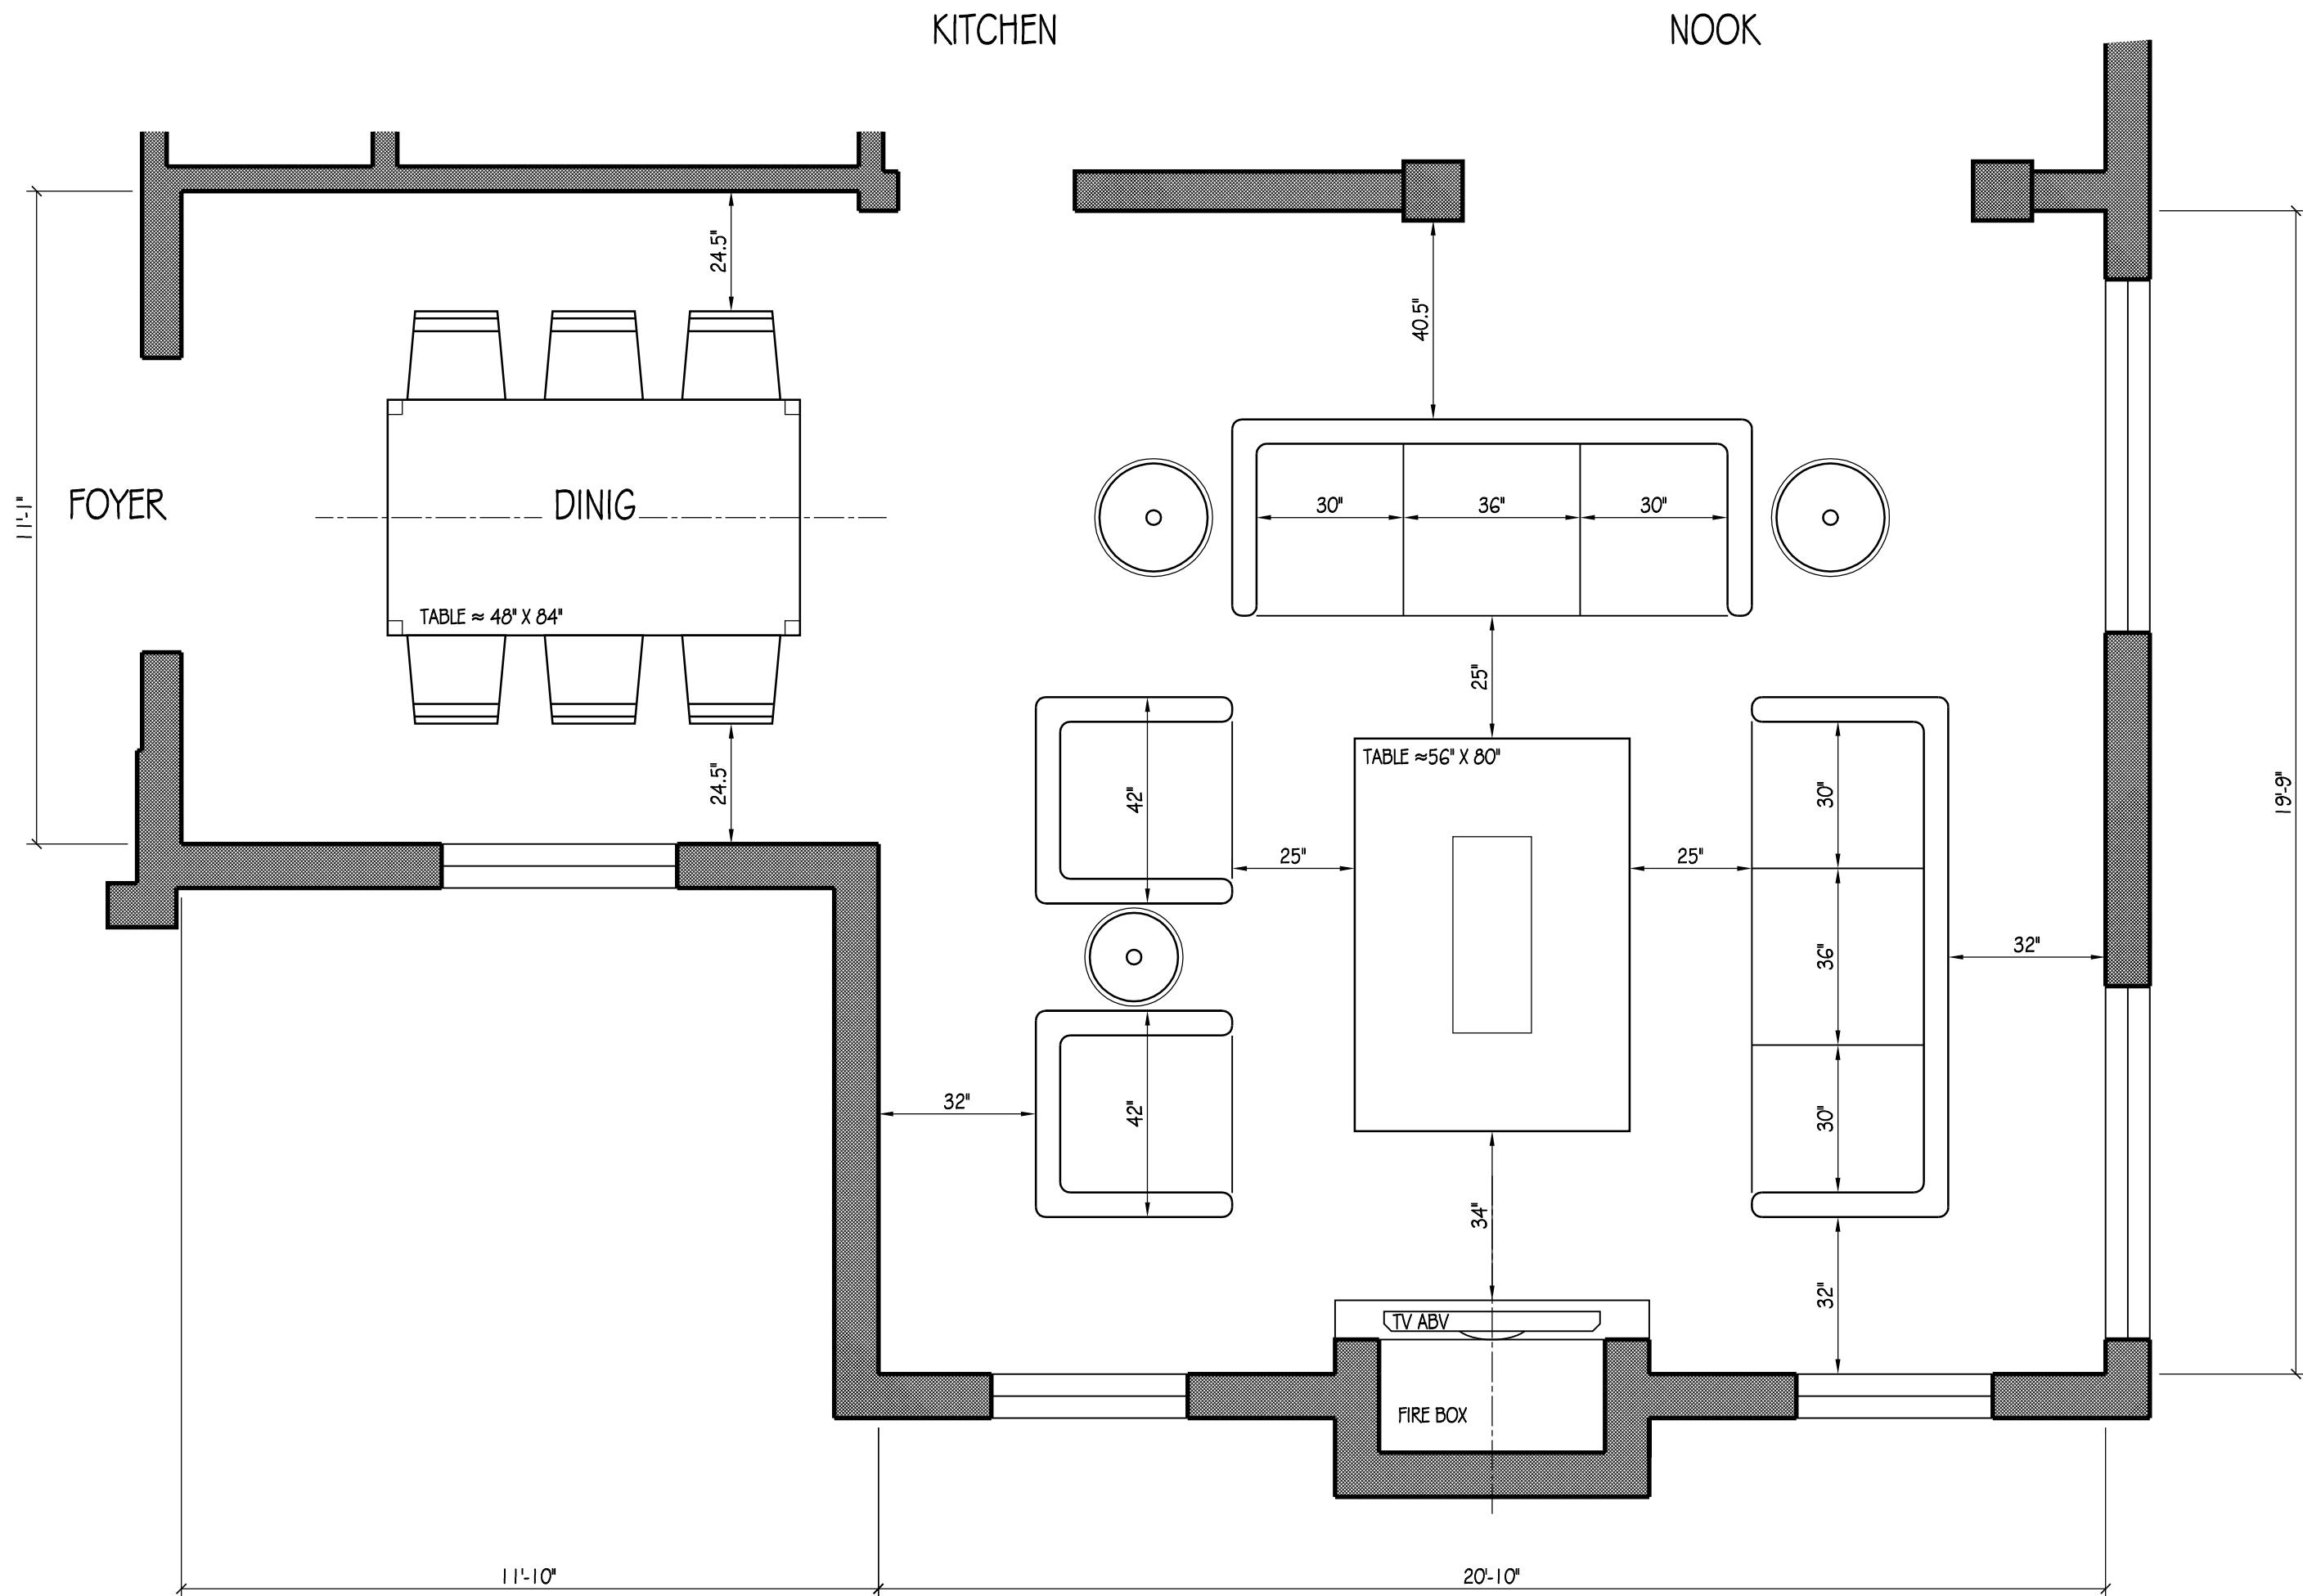

THE MEYERS RESIDENCE

 A FURNITURE DESIGN, SOUTH TAMPA, FL



KTD Inc.

Design

 KELLY TAAFFE DESIGN

Lic# ID 0002289

 FL# 13 0001146

 Kelly@kellytaaffedesign.com


 Tel.: 813.695.5049

 Fax: 813.805.2371

PROPOSED

 LAYOUT 02

SCALE: 3/8"

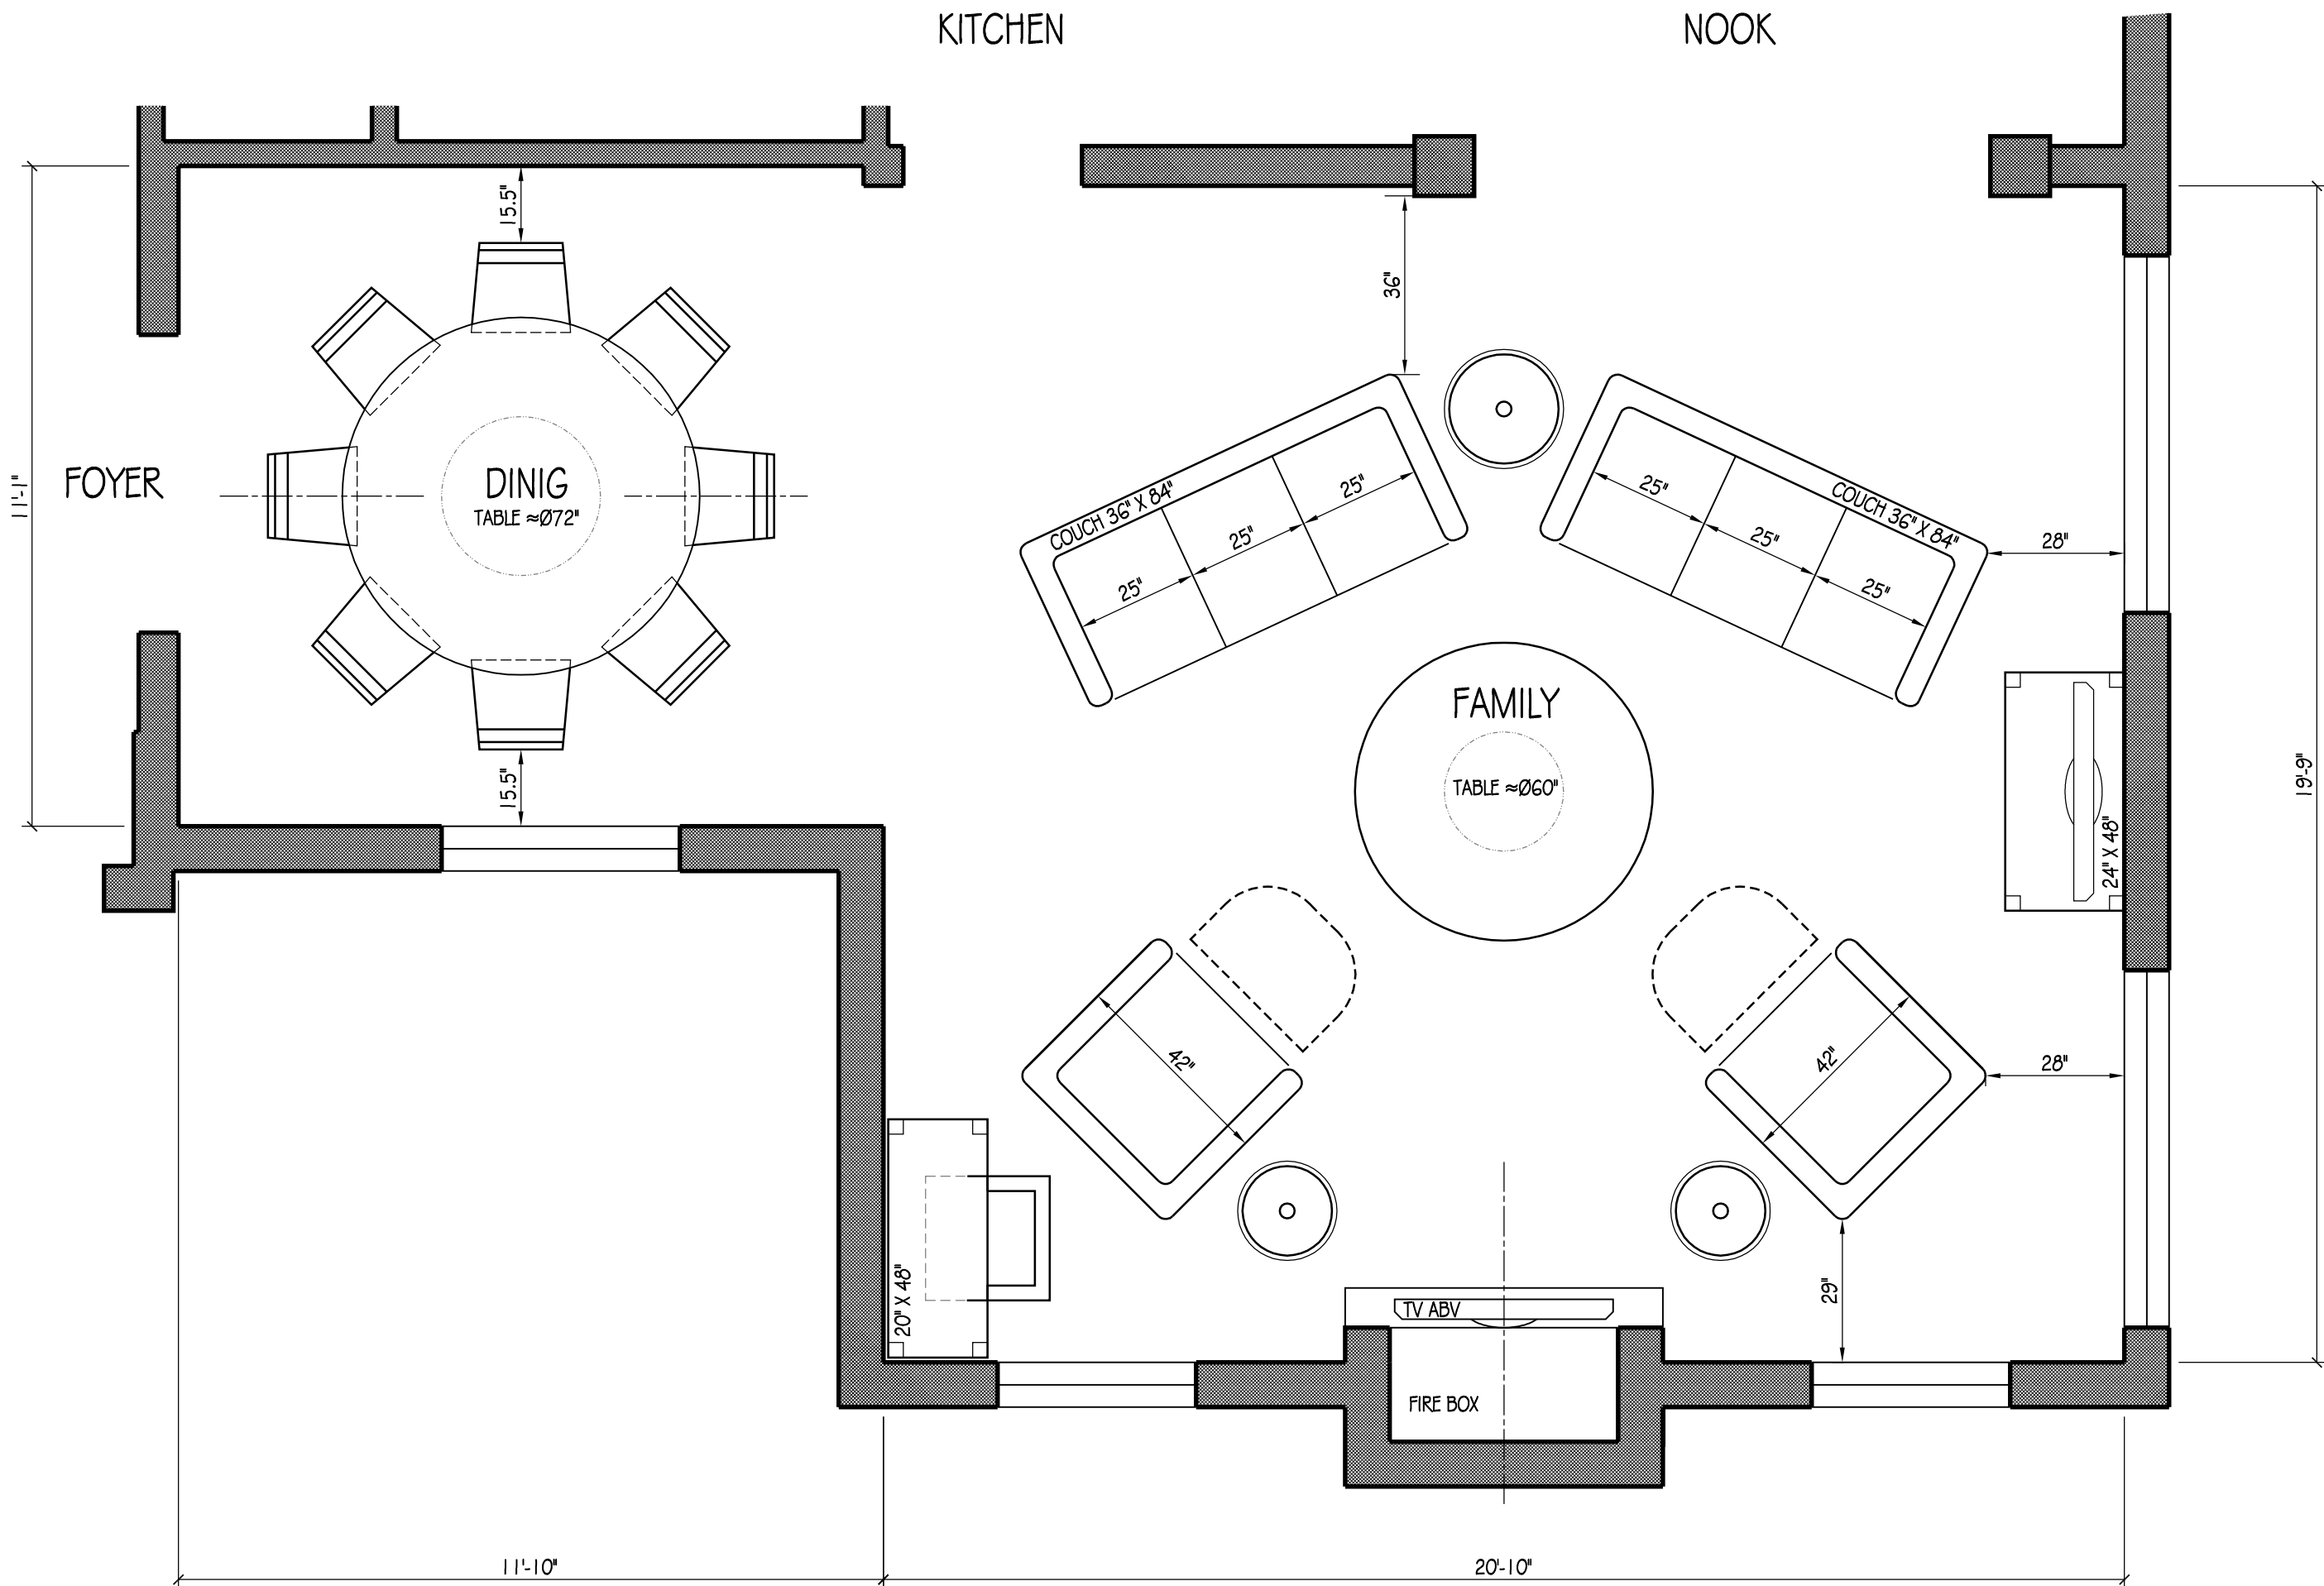

THE MEYERS RESIDENCE

 A FURNITURE DESIGN, SOUTH TAMPA, FL



Lic# ID 0002289

 FL# 13 0001146

 Kelly@kellytaaffedesign.com

 Tel.: 813.695.5049

 Fax: 813.805.2371

PROPOSED

 LAYOUT 03

SCALE: $\frac{3}{8}"$