


ST. PETE - CLEARWATER INTERNATIONAL AIRPORT INTERIOR FLOOR FINISHES - DESIGN #1 GATES 7-10

PRELIMINARY DESIGN
SUBJECT TO CHANGE
02-05-2015

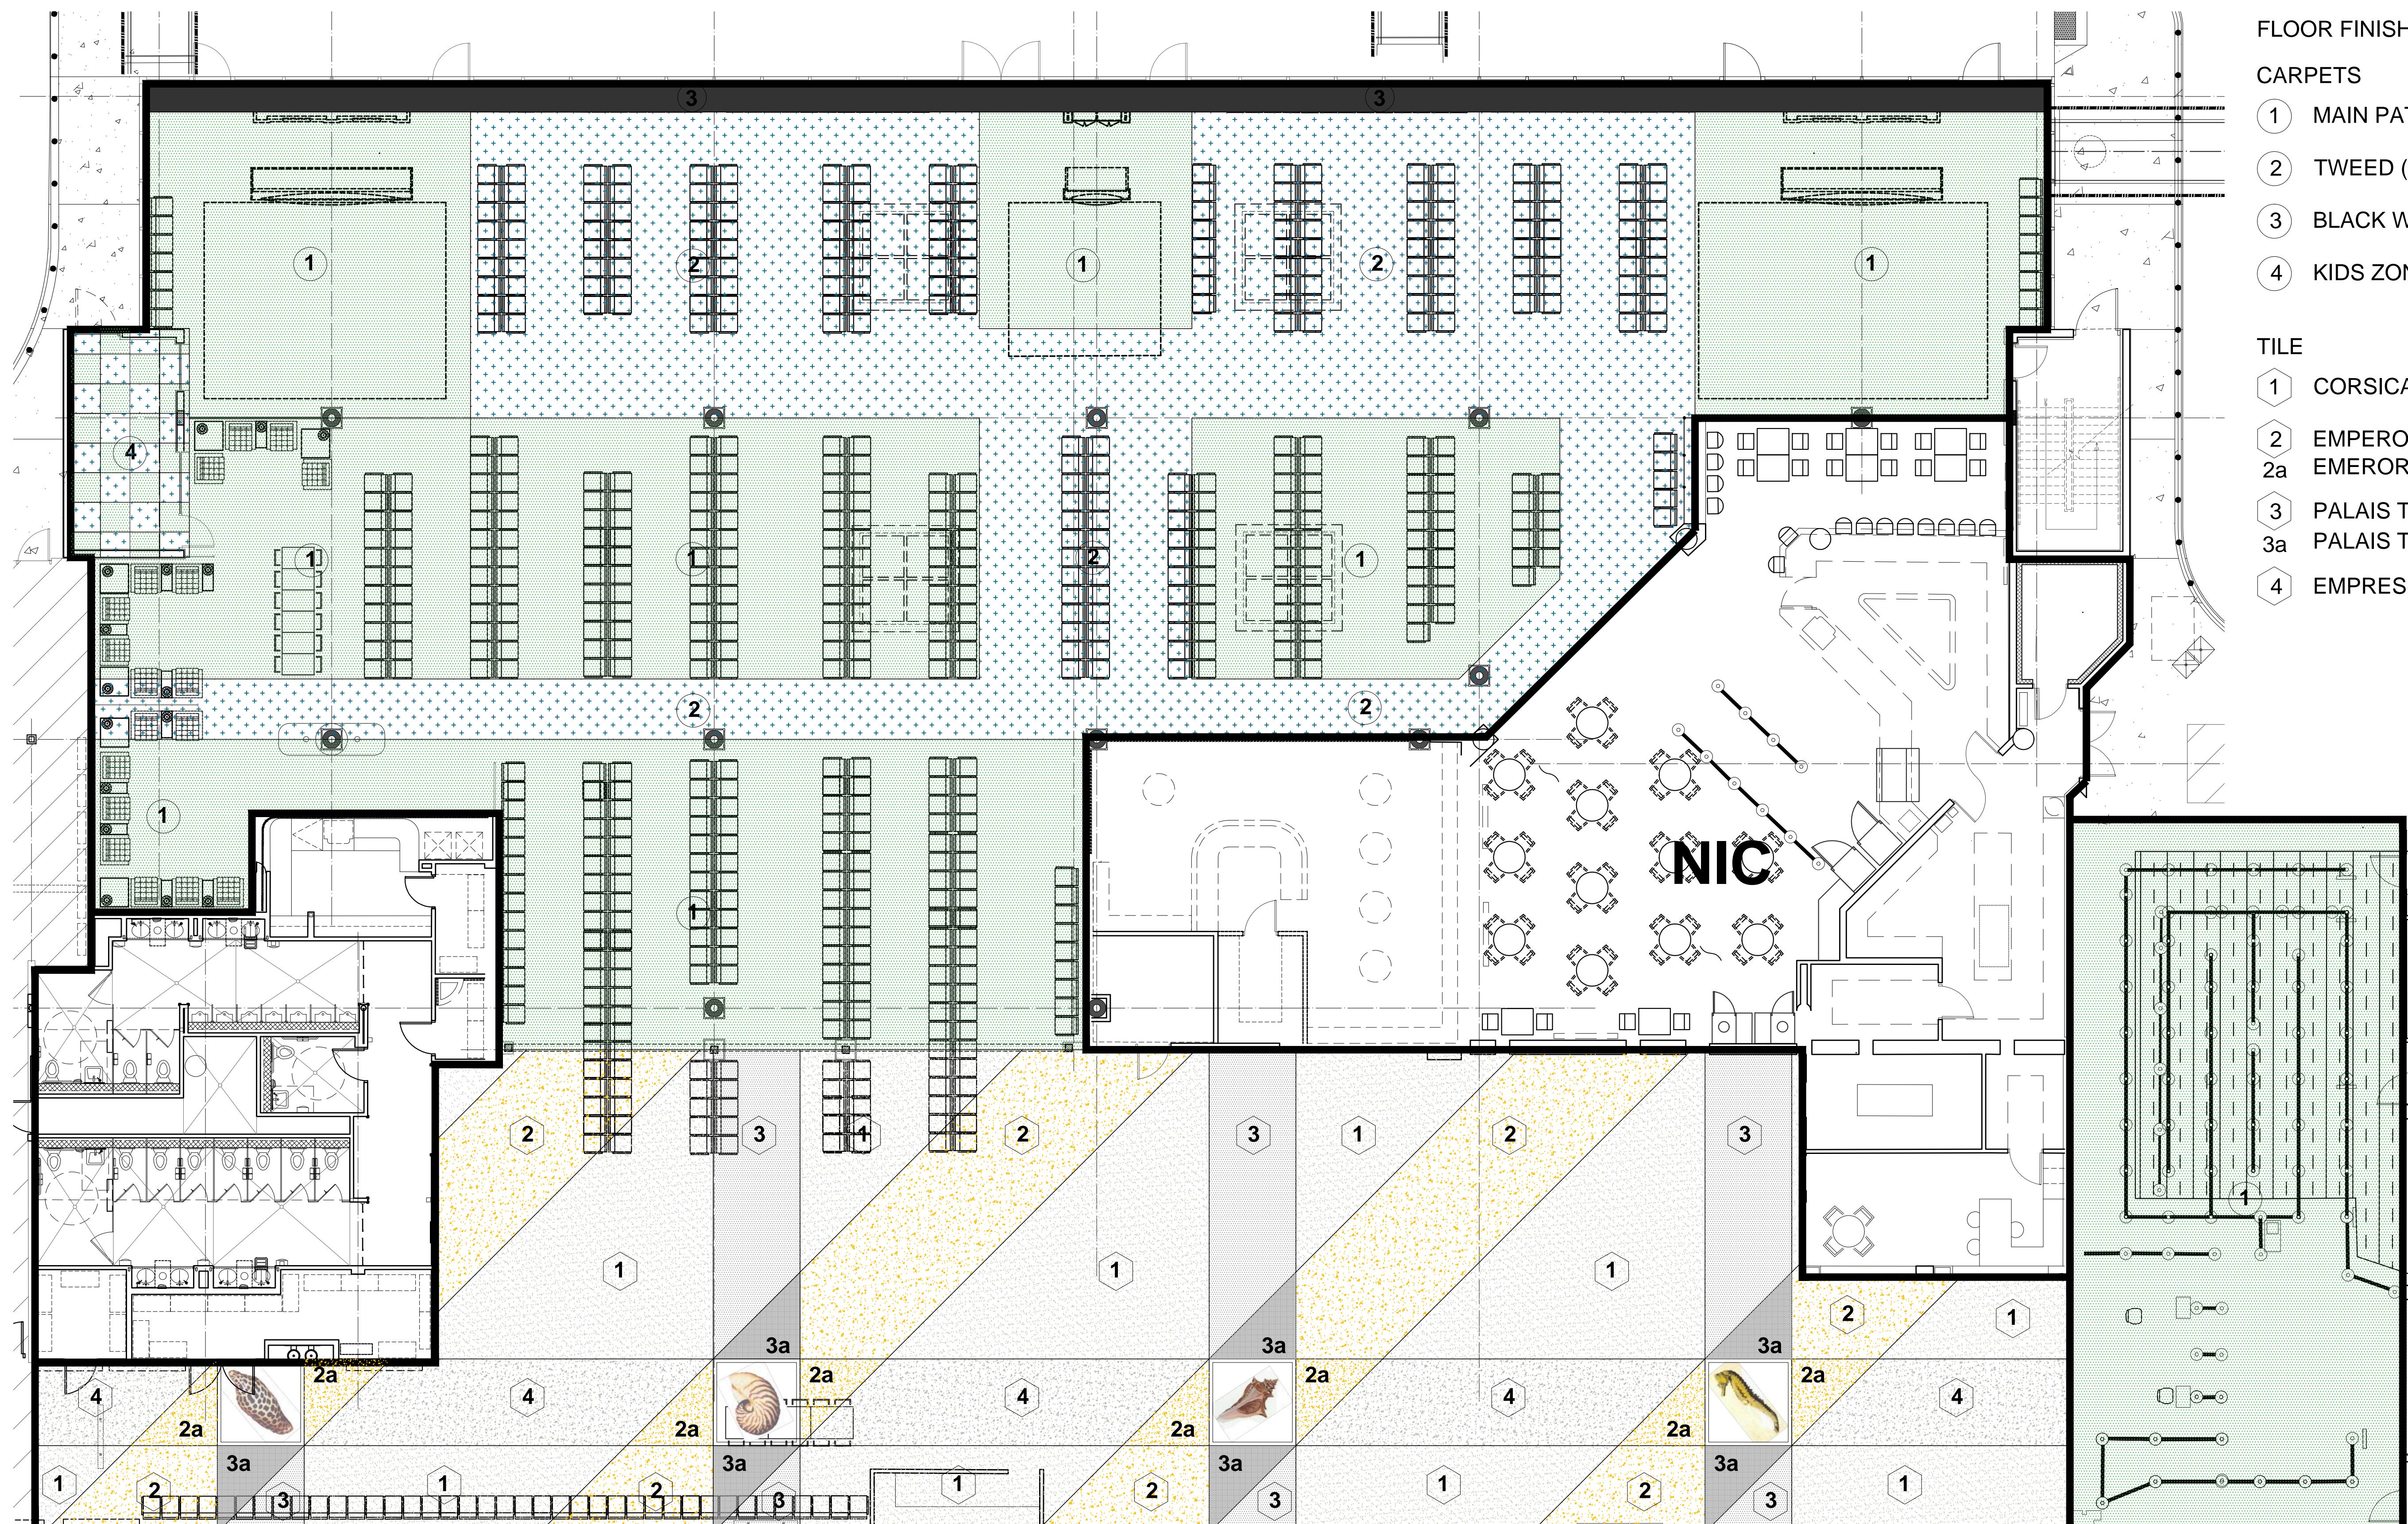

KELLY TAFFE DESIGN
www.kellytaffedesign.com
Tel.: 813.695.5049

Michael Baker
INTERNATIONAL

