


# ST. PETE - CLEARWATER INTERNATIONAL AIRPORT INTERIOR FLOOR FINISHES - DESIGN #3 GATES 7-10

PRELIMINARY DESIGN  
SUBJECT TO CHANGE  
02-05-2015

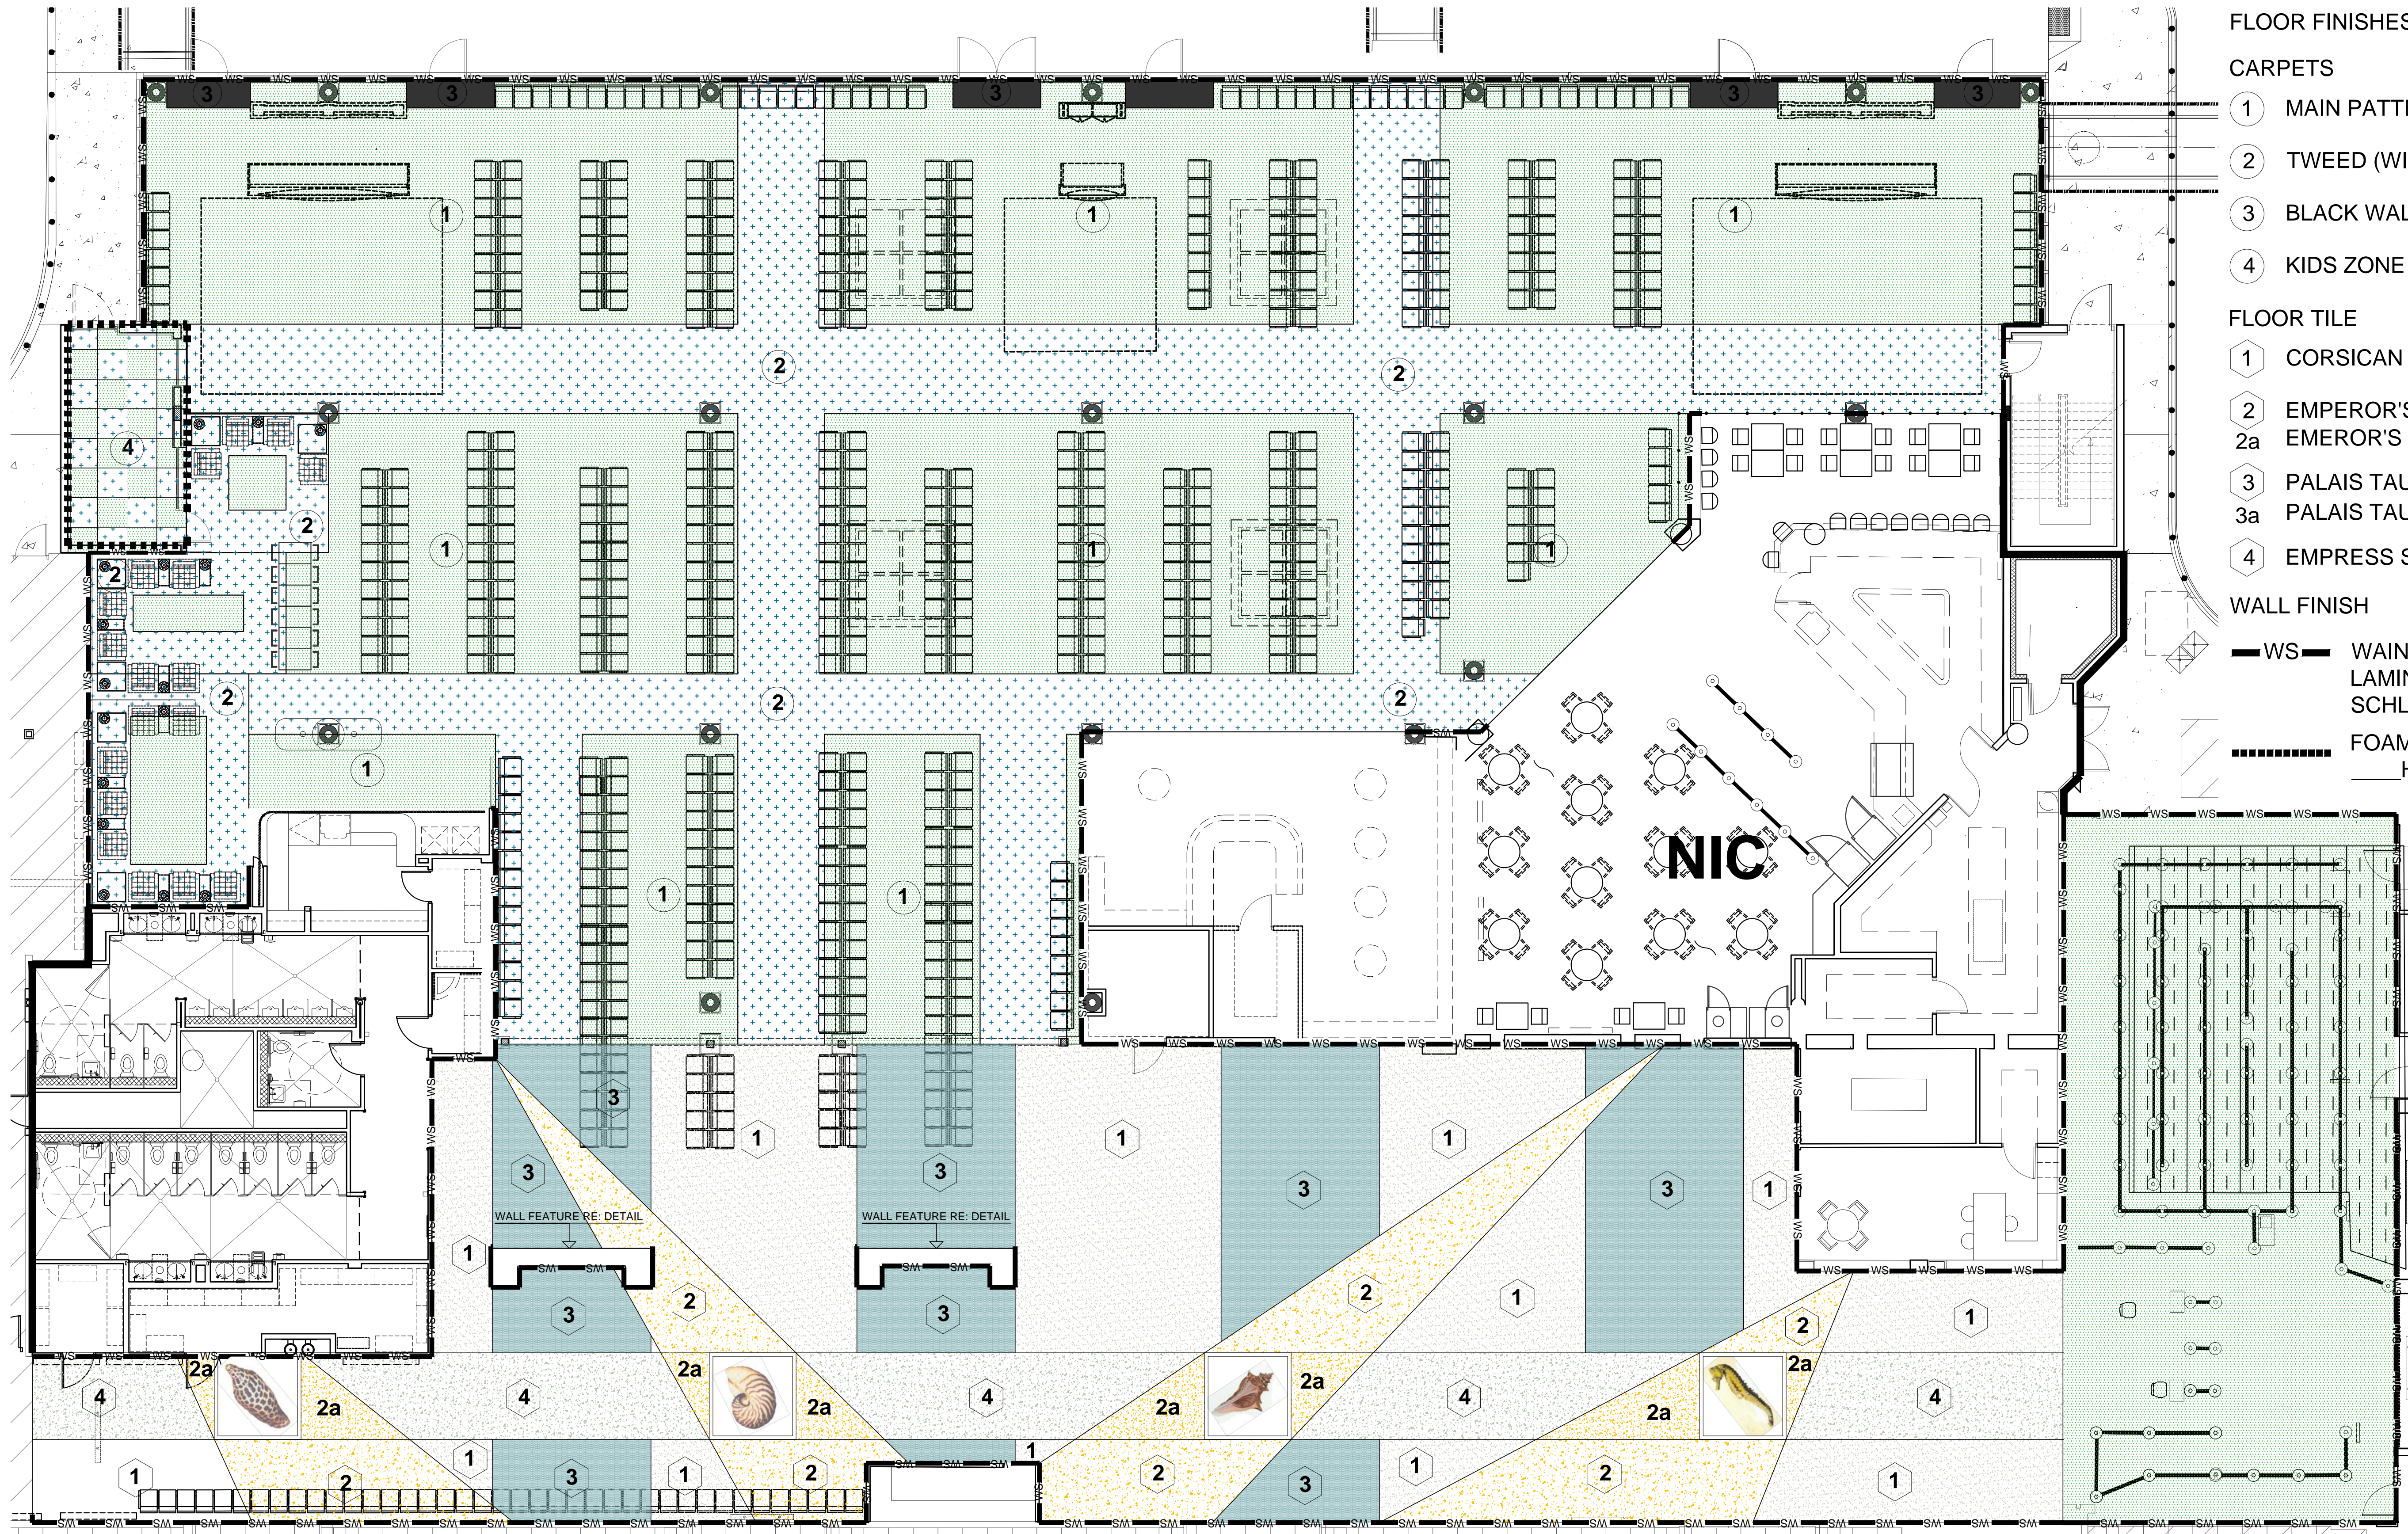

### FLOOR FINISHES LEGEND

#### CARPETS

- ① MAIN PATTERN (WILTON, MATCH EXIST.)
- ② TWEED (WILTON, MATCH EXISTING)
- ③ BLACK WALK OFF
- ④ KIDS ZONE RUBBER TILE

#### FLOOR TILE

- ① CORSICAN CREAEM UNPOLISHED (UP)
- ② EMPEROR'S GOLD (UP)  
2a EMEROR'S GOLD POLISHED (PO)
- ③ PALAIS TAUPE (UP)  
3a PALAIS TAUPE (PO)
- ④ EMPRESS SILVER

#### WALL FINISH

- WS — WAINSCOT TILE BASE @ IMHX 3MW  
LAMINAM-TRAVERTINO AVARIO 3.0 #12224.10207 W/  
SCHLUETER CAP #80, UNDER WINDOWS CUT TO FIT.
- FOAM PANELS INSTALLED ON WALL AS WAINSCOT.  
\_\_\_\_ HGT.



**Michael Baker** **INTERNATIONAL**

SCALE IN FEET