


ST. PETE - CLEARWATER INTERNATIONAL AIRPORT INTERIOR FLOOR FINISHES - DESIGN #3 GATES 7-10

PRELIMINARY DESIGN
SUBJECT TO CHANGE
02-05-2015

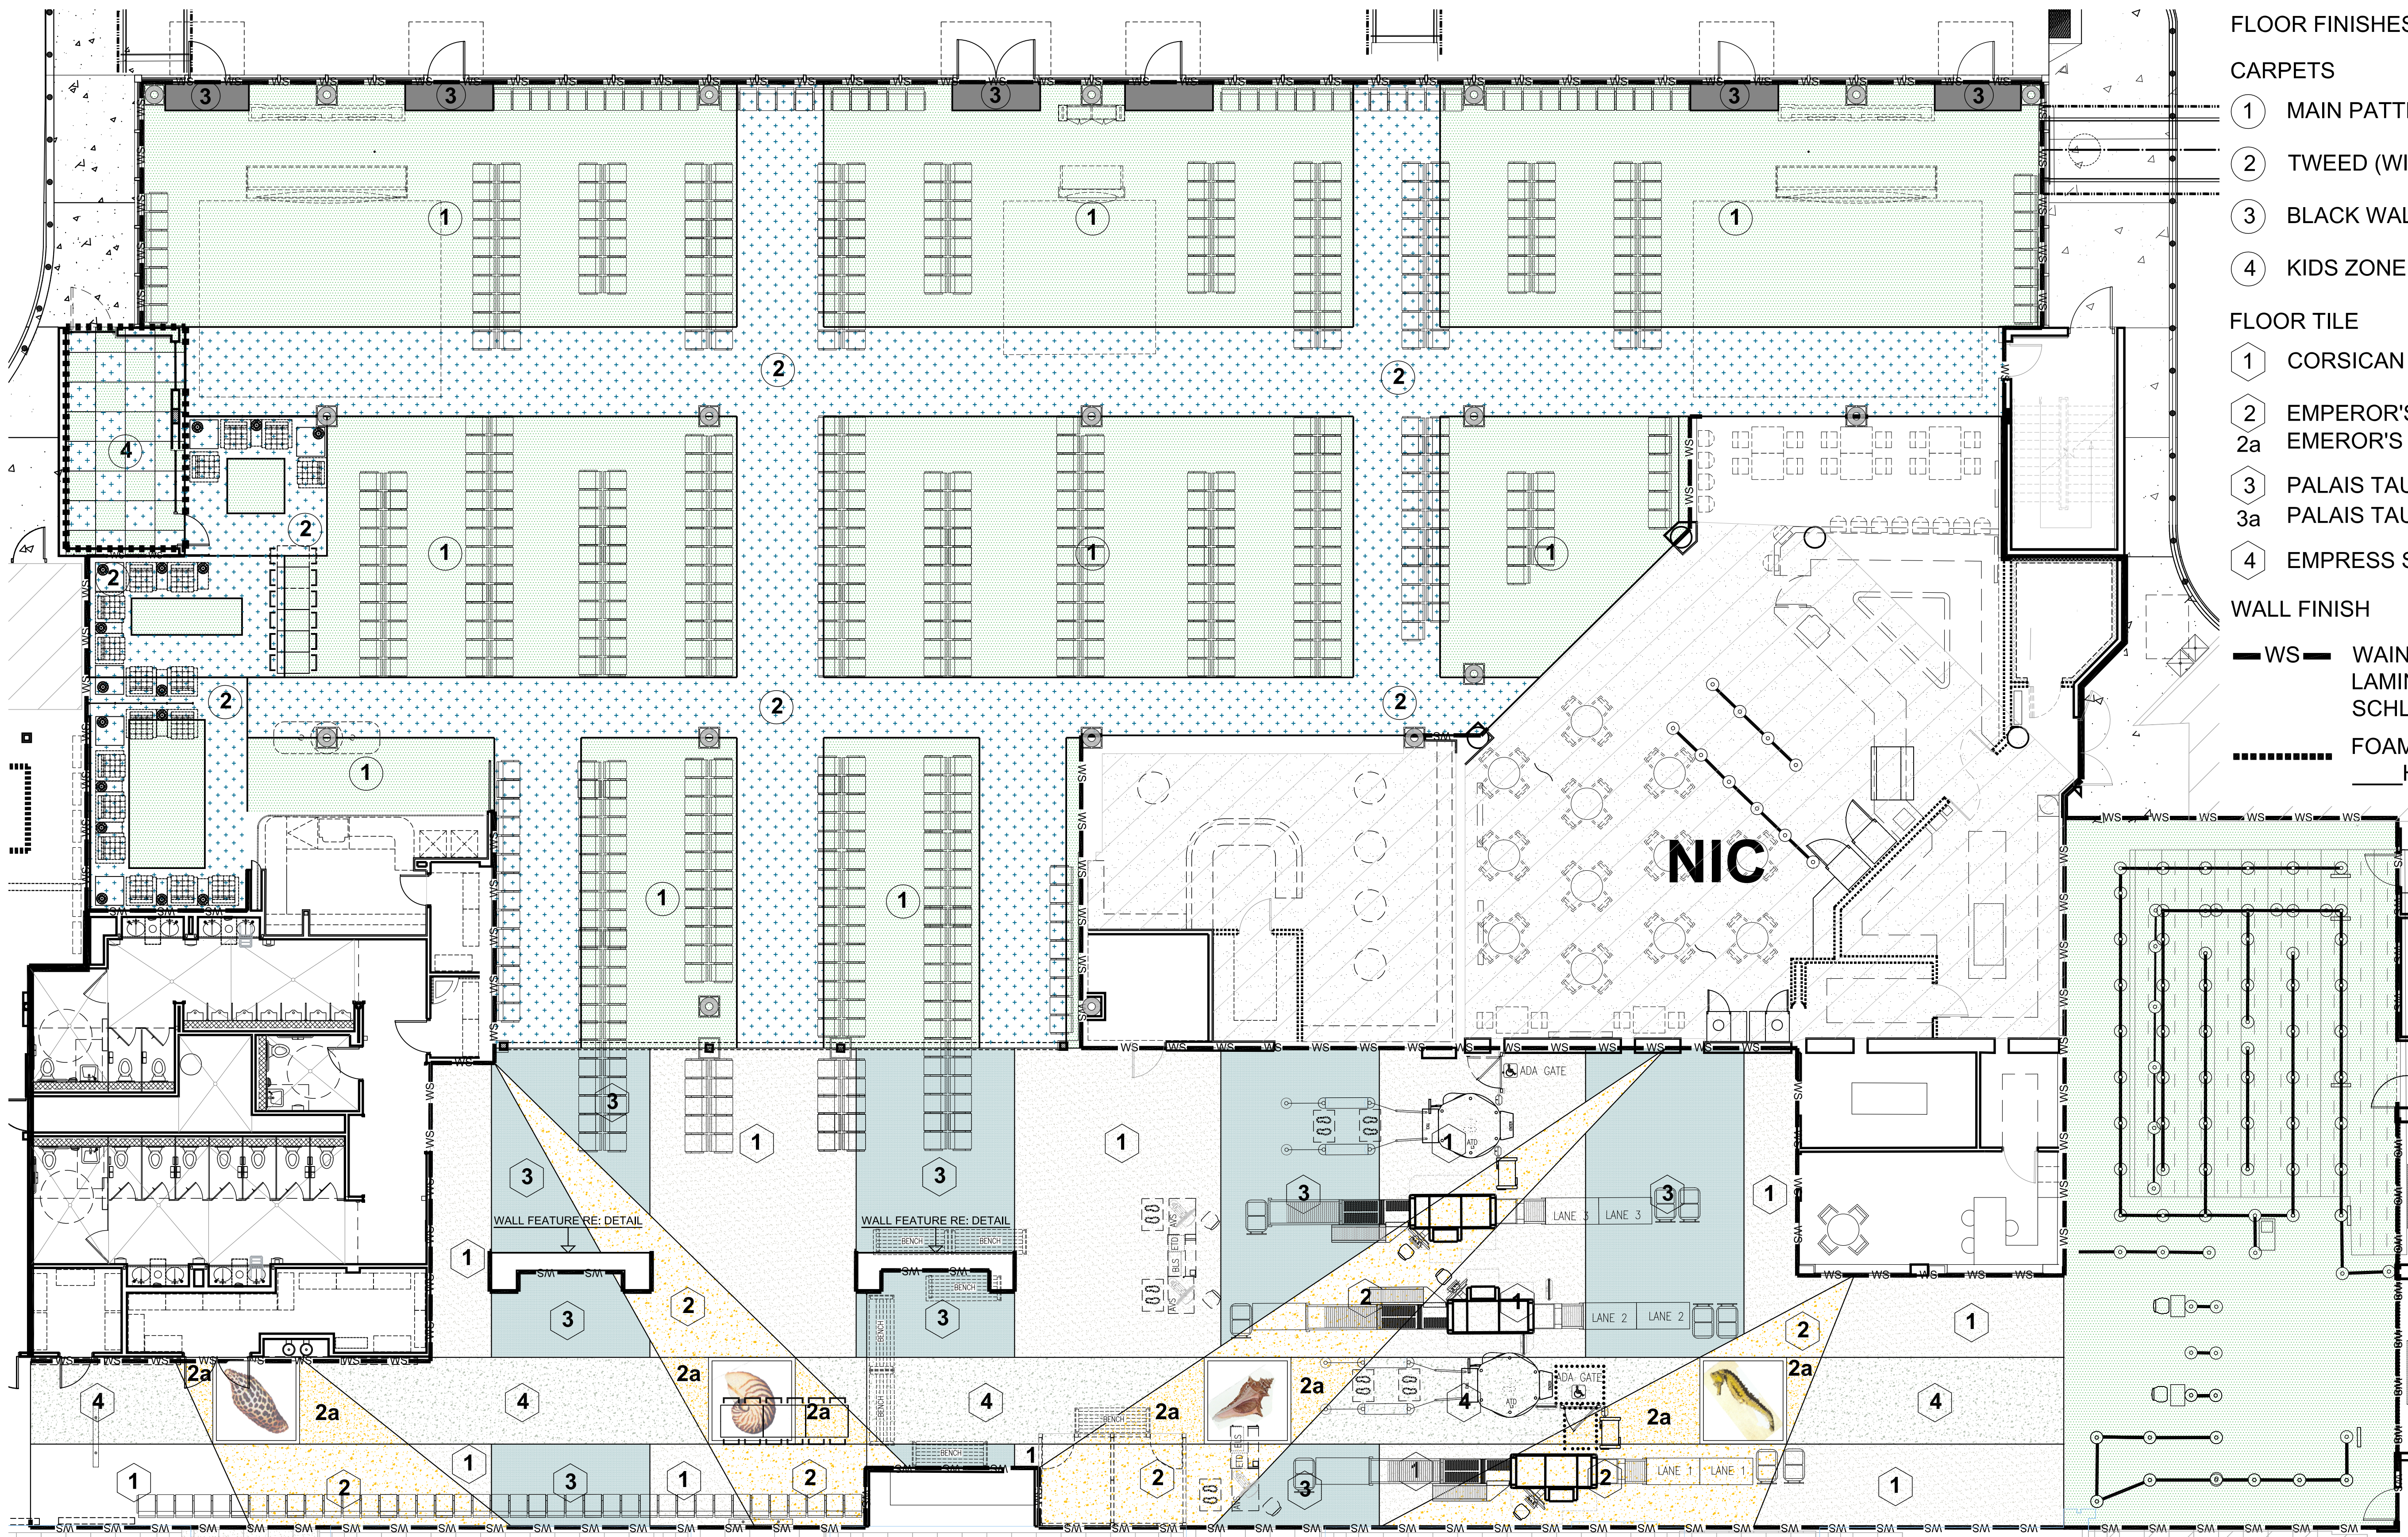

FLOOR FINISHES LEGEND

CARPETS

- ① MAIN PATTERN (WILTON, MATCH EXIST.)
- ② TWEED (WILTON, MATCH EXISTING)
- ③ BLACK WALK OFF
- ④ KIDS ZONE RUBBER TILE

FLOOR TILE

- ① CORSICAN CREAM UNPOLISHED (UP)
- ② EMPEROR'S GOLD (UP)
- 2a EMPEROR'S GOLD POLISHED (PO)
- ③ PALAIS TAUPE (UP)
- 3a PALAIS TAUPE (PO)
- ④ EMPRESS SILVER

WALL FINISH

- WS — WAINSCOT TILE BASE @ IMHX 3MM
LAMINAM-TRAVERTINO AVARIO 3.0 #2224.10207 W/
SCHLUETER CAP #80, UNDER WINDOWS CUT TO FIT.
- FOAM PANELS INSTALLED ON WALL AS WAINSCOT.
_____ HGT.



Michael Baker
INTERNATIONAL

