

**LEGEND - FLOORING FINISHES**


- NEW TILE:** BY OTHERS
- EXISTING TILE:** TO REMAIN, NOT INCLUDED IN THIS CONTRACT (N.I.C.)
- NO WORK**
- TERRAZZO FLOORING** BY OTHERS
- CARPETS**

CARPET CONTRACTOR TO: 1. REMOVE & DISPOSE EXISTING CARPET WHEREVER NEW CARPET INDICATED. REMOVAL OF TILE AREAS TO RECEIVE NEW CARPET - BY OTHERS. 2. "FEATHER UP" SUB FLOOR ANYWHERE CARPET MEETS NEW TILE USING VINYL LEVELING MATERIAL INDICATED IN SPECIFICATION BOOKLET ( NO REDUCER STRIPS BETWEEN THE 2 MATERIALS!!). 3. ATTEND MANDATORY PRE-BID CONFERENCE AND WALK THROUGH. CARPET CONTRACTOR IS RESPONSIBLE FOR CARPET BASE AROUND COLUMN BASES APPROX. 60 COLUMNS, SEE COLUMN DETAIL ON SHEET 01/A.6.01.

- CARPET 1:** WOVEN BROADLOOM; 6'-0" X 6'-0" REPEAT 12'-0" MATERIAL
- CARPET 2:** WOVEN BROADLOOM; NO REPEAT 12'-0" MATERIAL. ACCENT CARPET INLAYS TO BE PRE DRAWN IN THE FIELD AND APPROVED BY PIE INTERIOR DESIGNER.
- CARPET 3:** TUFTED BROADLOOM; ( BEHIND NOTED COUNTERS).
- CARPET 4 WALK-OFF AREAS:** LEE'S "STEP-UP", 6'-0" WIDE ROLL MATERIAL, 5/32", 38OZ., # DD769, COLOR 508 BLACK
- CARPET 5 WALK-OFF AREAS:** USING EXISTING PAWLING PRO-TEK ALUMINUM TREADS, REPLACE EXISTING BLUE CARPET INSERTS W/ PRO-TEK COLOR: BLACK; HEAVY DUTY CARPET STRIPS, REPAIR OR REPLACE ALUMINUM FRAMES AND/OR DAMAGED TREADS AS NEEDED ( REPLACE ANY BENT OR DAMAGED TREAD OR FRAME)"
- VINYL COMPOSITE TILE (VCT):** GENERAL CONTRACTOR TO PROVIDE VCT IN IT'S ENTIRETY. AREAS RECEIVING VCT SHALL RECEIVE VINYL COVE BASE.

**LEGEND - WALL FINISHES**

- WALL TILE:** SEE SPECIFICATIONS ( BOOK) FOR DETAILS . SEE RELATED DETAILS @ SHEET I.4.01. IT IS THE GENERAL CONTRACTOR'S RESPONSIBILITY TO PROVIDE THE WALL TILE IN ITS ENTIRETY, INCLUDING: DEMOLITION AND PATCHING OF EXISTING WALLS , REQUIRED SUBSTRATE PREPARATION, MATERIALS SUPPLY AND INSTALLATION.
- WALLCOVERING:** GENERAL CONTRACTOR TO PREPARE WALLS THROUGH PRIMING AND SUPPLY A LEVEL 2 WALL BOARD FINISH (SEE SPECIFICATION BOOK FOR DETAILS (SEE 09250, "GYPSUM WALL BOARD")
- VINYL BASE:**
- MIRROR:**

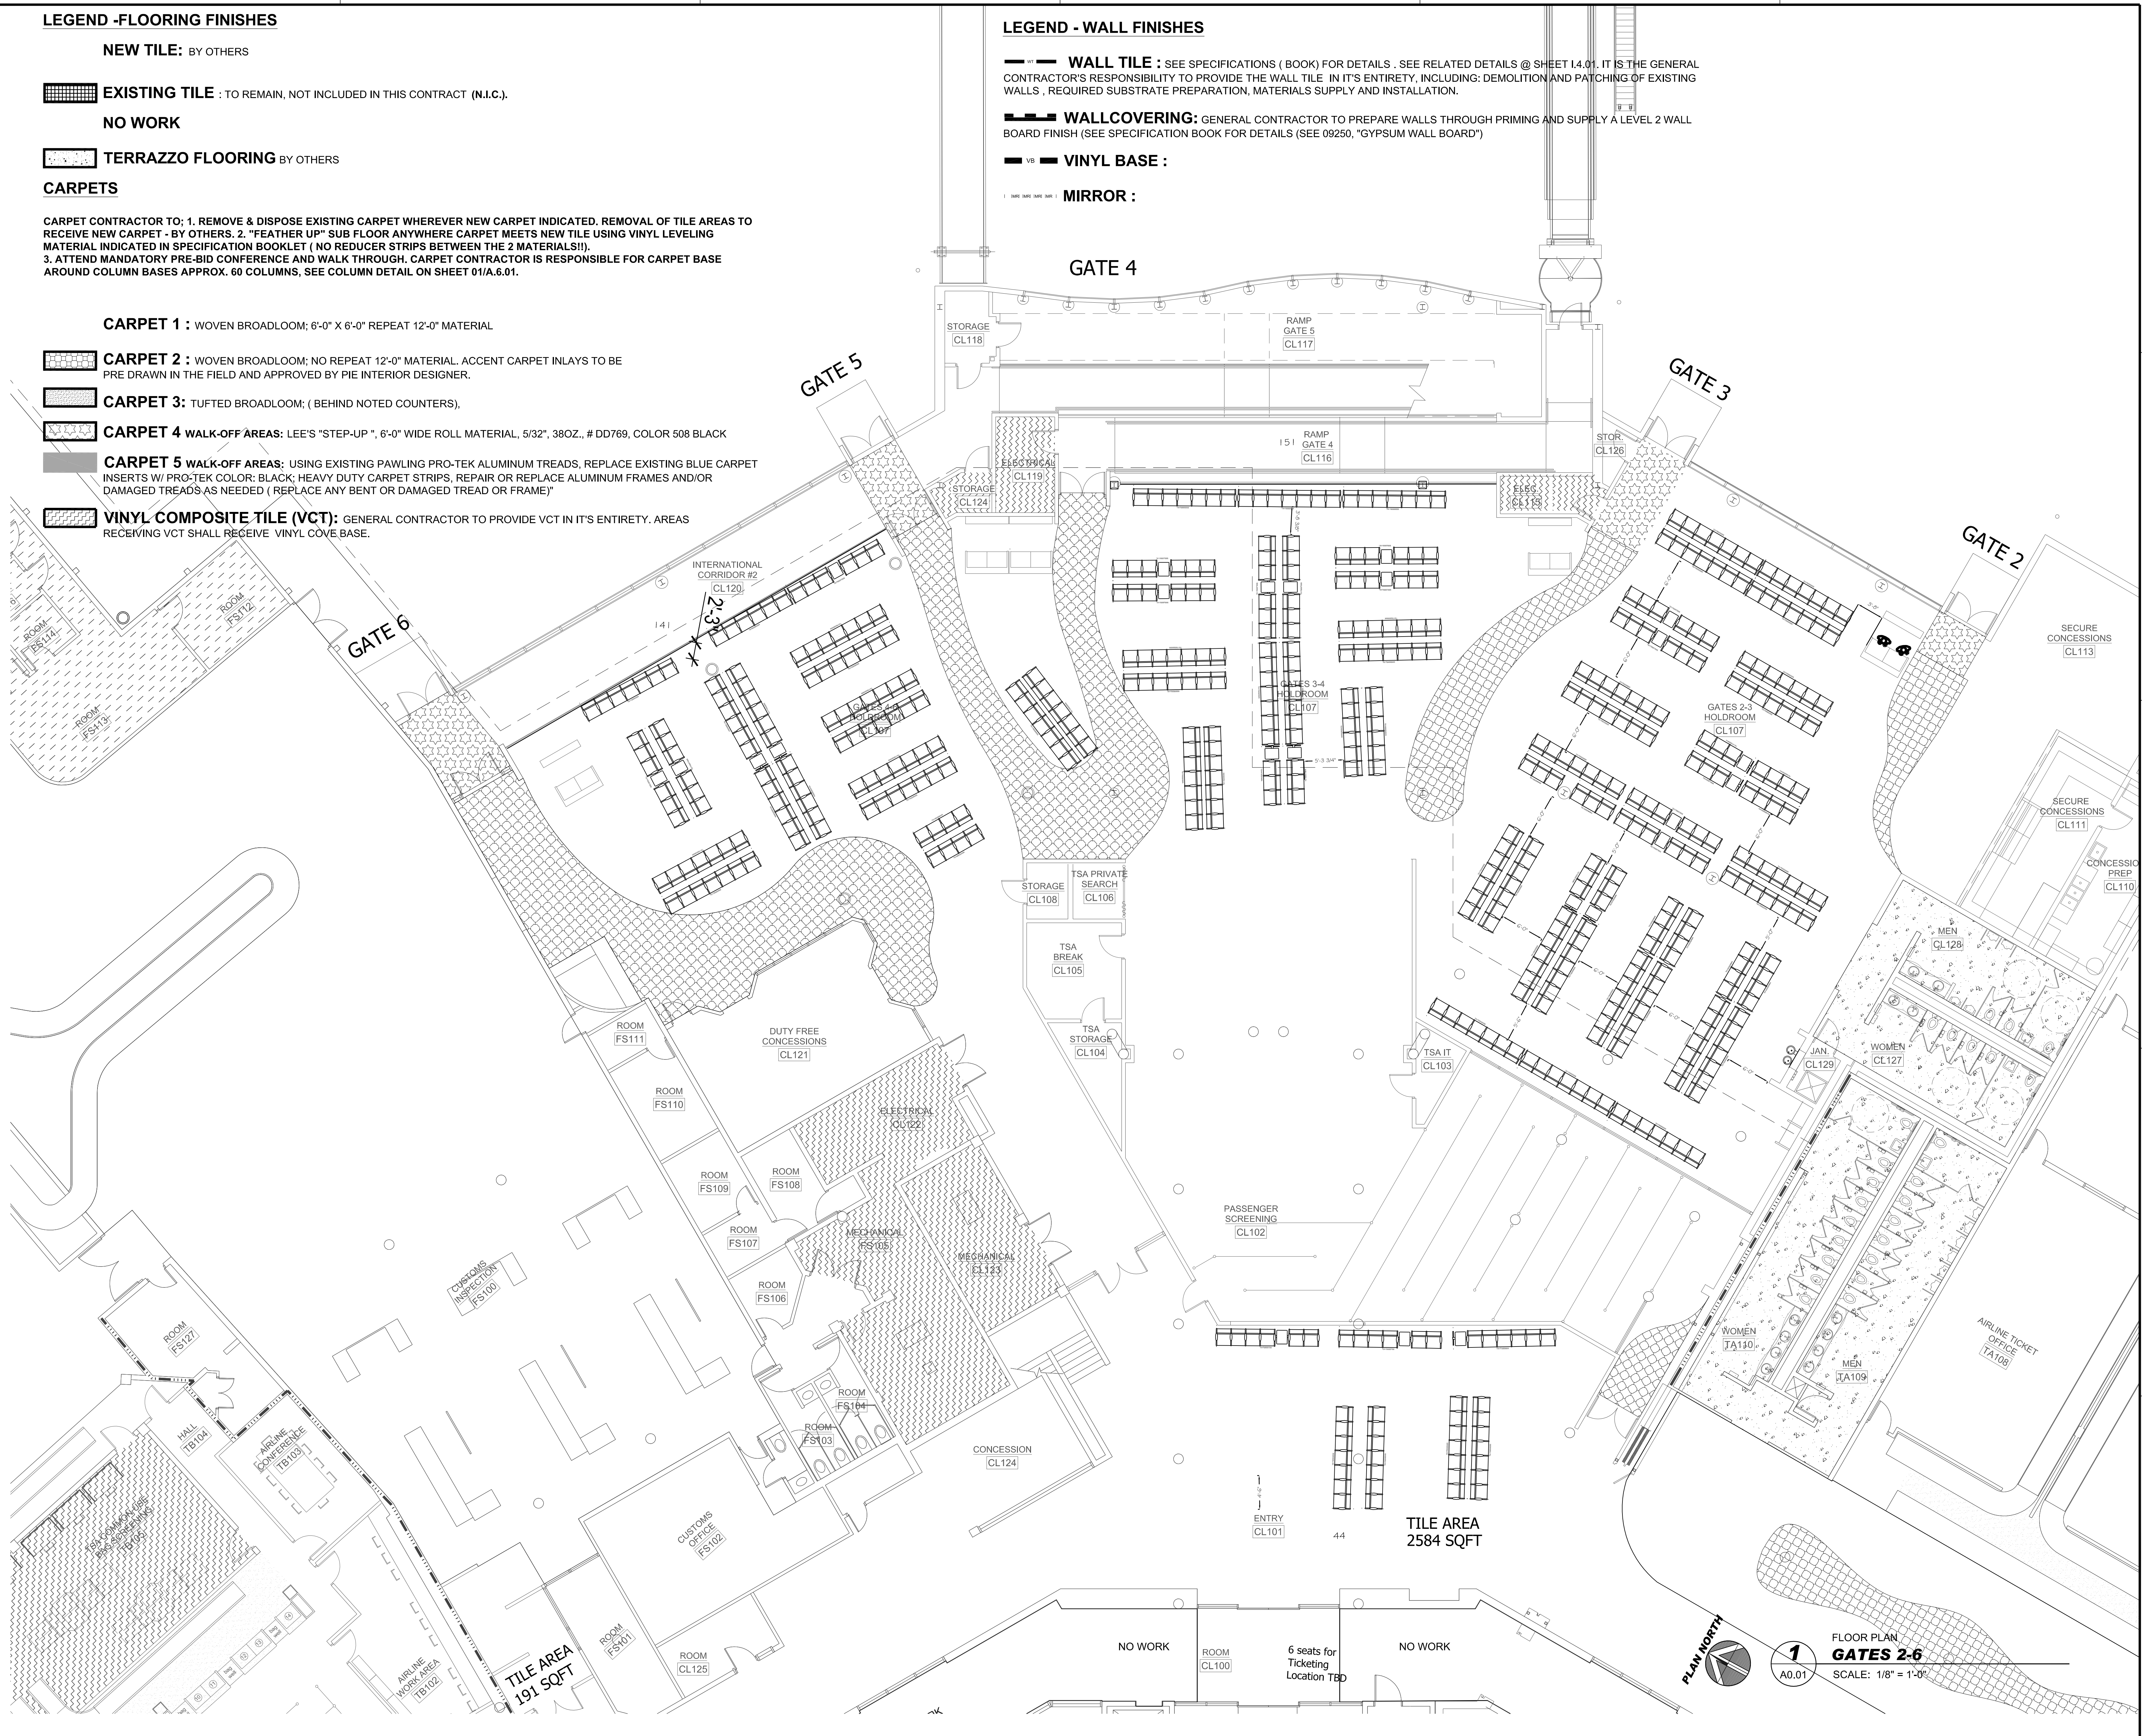


**THE LPA GROUP**  
ENGINEERS ARCHITECTS PLANNERS  
100 HUGER STREET  
COLUMBIA, SOUTH CAROLINA 29201  
POST OFFICE BOX 5805  
COLUMBIA, SOUTH CAROLINA 29250-6805  
Phone: 803/254-2211 Fax: 803/779-0482  
DENNIS J. WHEELER, FLORIDA ARCHITECT LICENSE # 11895  
LPA GROUP INCORPORATED, FLORIDA LICENSE # A00000354

**KTD Inc.**  
KELLY TRAFFE DESIGN  
Lic# ID 0002289  
13000 14th St  
St. Petersburg, FL 33704  
Tel: 813.695.5949  
Fax: 813.805.2371

**TERMINAL IMPROVEMENT PROJECT - CARPET**

**KEY PLAN**

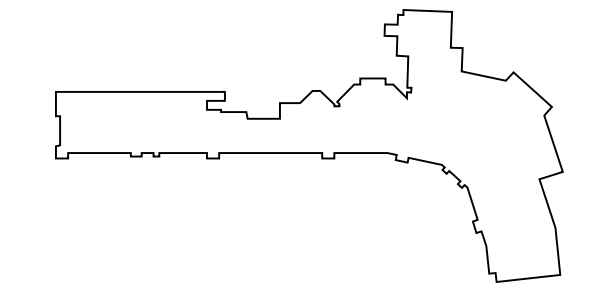

**REVISIONS**

No.	Description	Date	By

Designed by: \_\_\_\_\_ Drawn by: \_\_\_\_\_ Checked by: \_\_\_\_\_

Project Name:

**TERMINAL IMPROVEMENT PROJECT- CARPET**

Drawing Name:

**SEATING LAYOUT GATES 2-6**

LPA Project Number: **AR178005.8** FAA AIP Project Number: \_\_\_\_\_

Date: **AUGUST 31, 2007** Division: \_\_\_\_\_

Drawing Number:

**I.1.02**

Plotted by: D:\8220a on 4/8/2008 9:50:12 AM