


LEGEND	
○ T21	MAIN CONCOURSE OFF-WHITE: MATCH EXISTING!
○ T22	DOVE GRAY - MAIN AREA
○ T23	MATRIX WHITE: MATCH EXISTING
○ T24	DARKEST SEA
○ T25	DEEP SEA
○ T26	MEDIUM SEA
○ T27	SHALLOW SEA
○ T28	INLAND & SHORE WATERS
○ T29	"SILVER"
○ T210	COASTLINE
○ T211	DARK GREEN
○ T212	LIGHT GREEN
○ T213	LINEN
○ T214	LIGHT GOLD (14A: W/ LG AGGREGATE FOR STARFISH)
○ T215	SHADOWS
○ T216	BLACK
○ T217	RED
○ T218	NEW AQUA
○ T219	NEW SKY BLUE
○ T220	NOT USED
□ T2 BASE	NOT SHOWN FLOOR BOARDS MATCH 'T2 2" THROUGHOUT, MATCH EXISTING
□ STRIP A	ALUM 3/8" X 3/8"
□ STRIP B	ALUM 3/8" X 1/4"
□ STRIP C	ALUM 3/8" X 1/8"
□ STRIP D	ALUM 3/8" X 1/6 GAUGE (TYPICAL: ALL SHORLINE, INLAND WATERS & RIVERS)
□ STRIP E	BRASS 3/8" X 1/4"
□ STRIP F	BRASS 3/8" X 1/8"
□ STRIP G	ZINC 3/8" X 1/6 GAUGE
□ STRIP H	BRASS 1/2" (TYPICAL: ALL LONG/LAT. LINES)
□ STRIP I	BRASS 1/16"
□ STRIP K	BRASS 3/8" X 3/8"
□ STRIP Y	MATCH EXISTING CONCOURSE
□ STRIP X	NO DIVIDER STRIP LINES INDICATE T20 COLOR TRANSITIONS ONLY.

NOTE: PRINTED COLORS ARE NOT REPRESENTATIVE OF INSTALLED PRODUCT. (SEE PHYSICAL CONTROL SAMPLES)

**GENERAL NOTE:**  
 WATERJET CUT LETTERS.  
 ALL WATERJET CUT METAL LETTERS & NUMBERS SHALL BE 3/8" OVER ALL THICKNESS INCLUDING MESH MOUNTING BASE, SO THAT THEY ARE COMPLETELY FLUSH WITH THE FACE OF THE EPOXY RESIN TERRAZZO POURED AROUND THEM.

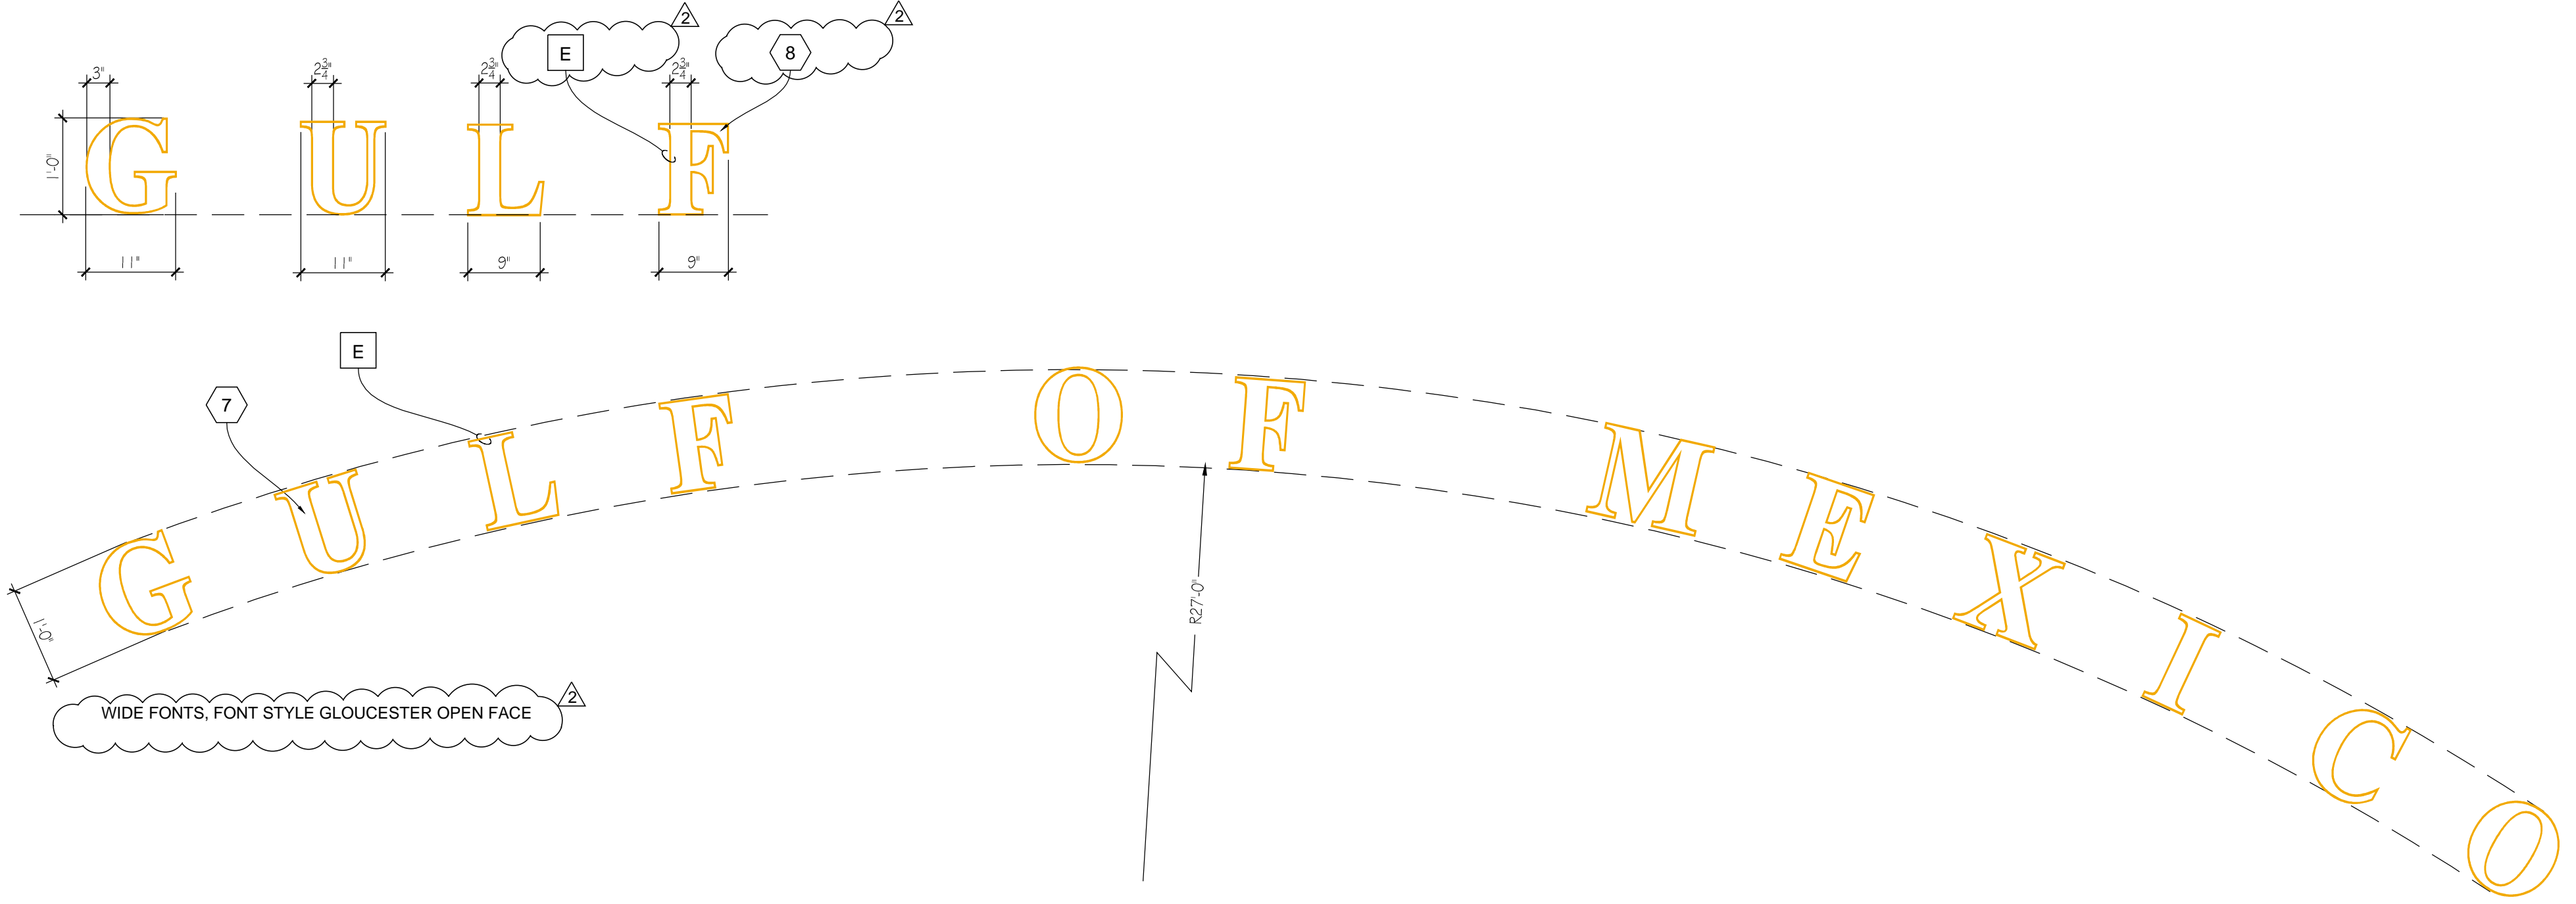


WIDE FONTS, FONT STYLE GLOUCESTER OPEN FACE

2 TZO - FONTS GULF OF MEXICO  
 A128 SCALE: 1-1/2" = 1'-0"

LATITUDES:	LONGITUDES:
30°30'	87°30'
30°00'	87°00'
30°	86°30'
29°30'	86°00'
	85°30'
	85°00'
	84°30'

CHOCTAWHATCHEE BAY (3")	APALACHEE BAY (4")
PENSACOLA BAY (3")	ST GEORGE SOUND (3")
APALACHICOLA BAY (3")	ST. ANDREWS BAY (3")
PERDIDO BAY (2")	ST JOSEPH BAY (3")
FLORIDA (3")	ALABAMA (3")

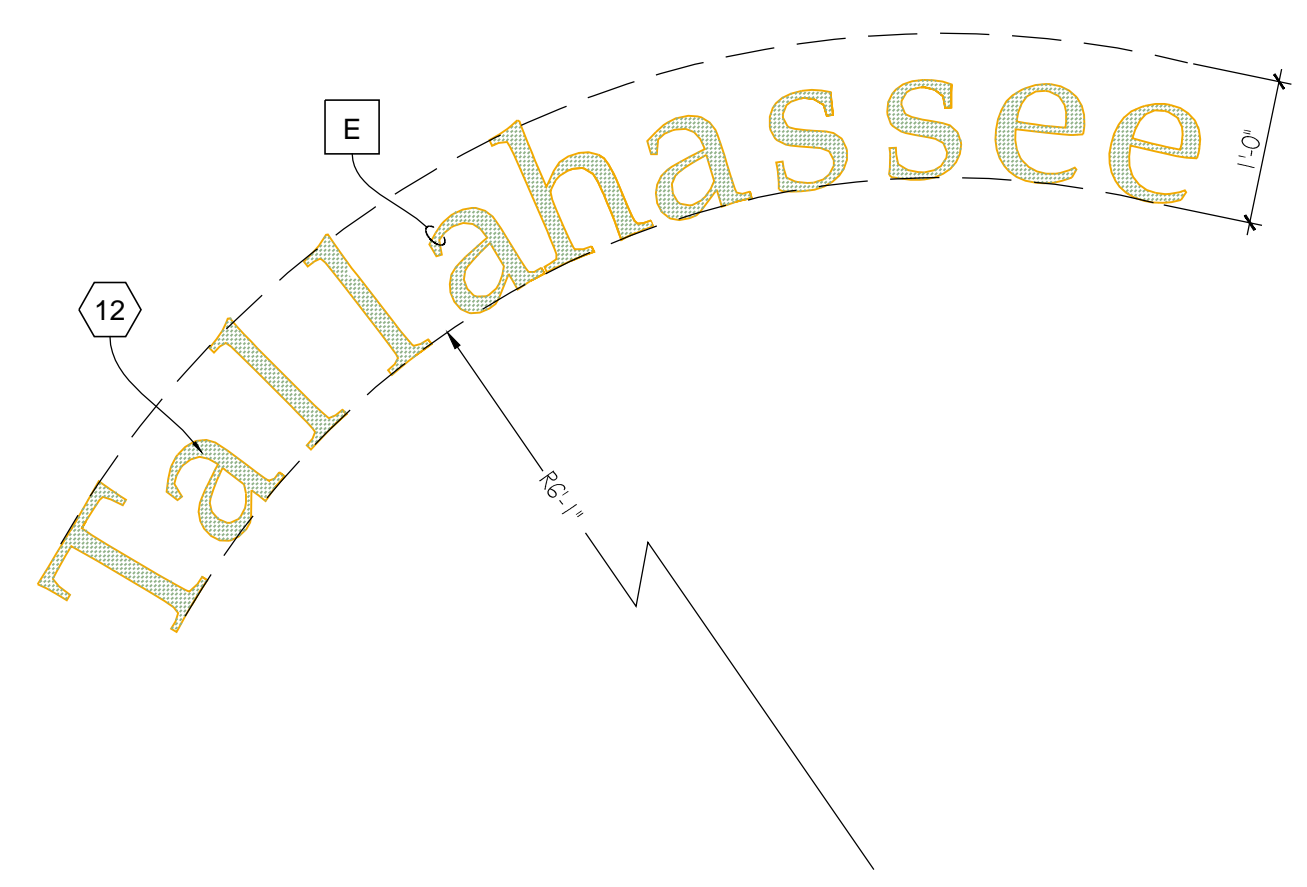

1 TZO FONTS- TALLAHASSEE  
 A128 SCALE: 3/4" = 1'-0"

3 TZO FONTS- NAMES AND LABELS  
 A125 SCALE: 1-1/2" = 1'-0"

ALL LONGITUDE AND LATITUDE NUMBERS EMBEDDED IN MAP TO BE SOLID BRASS WATERJET CUT 7" HEIGHT. FONT STYLE BOOK ANTIQUA.  
 ALL PANHANDLE BAY'S AND SOUND'S NAMES, EMBEDDED IN MAP. ALL FONTS TO BE ALUM WATER JET, IN SIZE (HEIGHT) AS NOTED (0") ON PLAN. FONT STYLE: 'BOOK ANTIQUA'

**RS&H**  
 10748 Deerswood Park Blvd South  
 Jacksonville, Florida 32256  
 904-256-2500 FAX 904-256-2502  
 www.rsandh.com  
 FL Cert. No. AKC001888 - EB0005620 - LC0000210



TALLAHASSEE INTERNATIONAL AIRPORT  
 TALLAHASSEE, FLORIDA



Lic# ID 0002289  
 FL# 13 0001146  
 Kelly@kellytaaffedesign.com  
 Tel.: 813.695.5049  
 Fax: 813.805.2371

TERMINAL REHABILITATION - PHASE 2.

REVISIONS		
NO.	DESCRIPTION	DATE
1	ADDENDUM No. 2	6/1/16

DATE ISSUED: MAY 6, 2016  
 REVIEWED BY:  
 DRAWN BY:  
 DESIGNED BY:  
 AEP PROJECT NUMBER  
 201-0001-001  
 © 2014 RS&H, INC.  
 SHEET TITLE

MAIN FLOOR ENTRANCE TZO DETAILS

SHEET NUMBER  
 INT-128

BID DOCUMENTS